




① FENCE SECTION 1 - FRONT
3/4" = 1'-0"

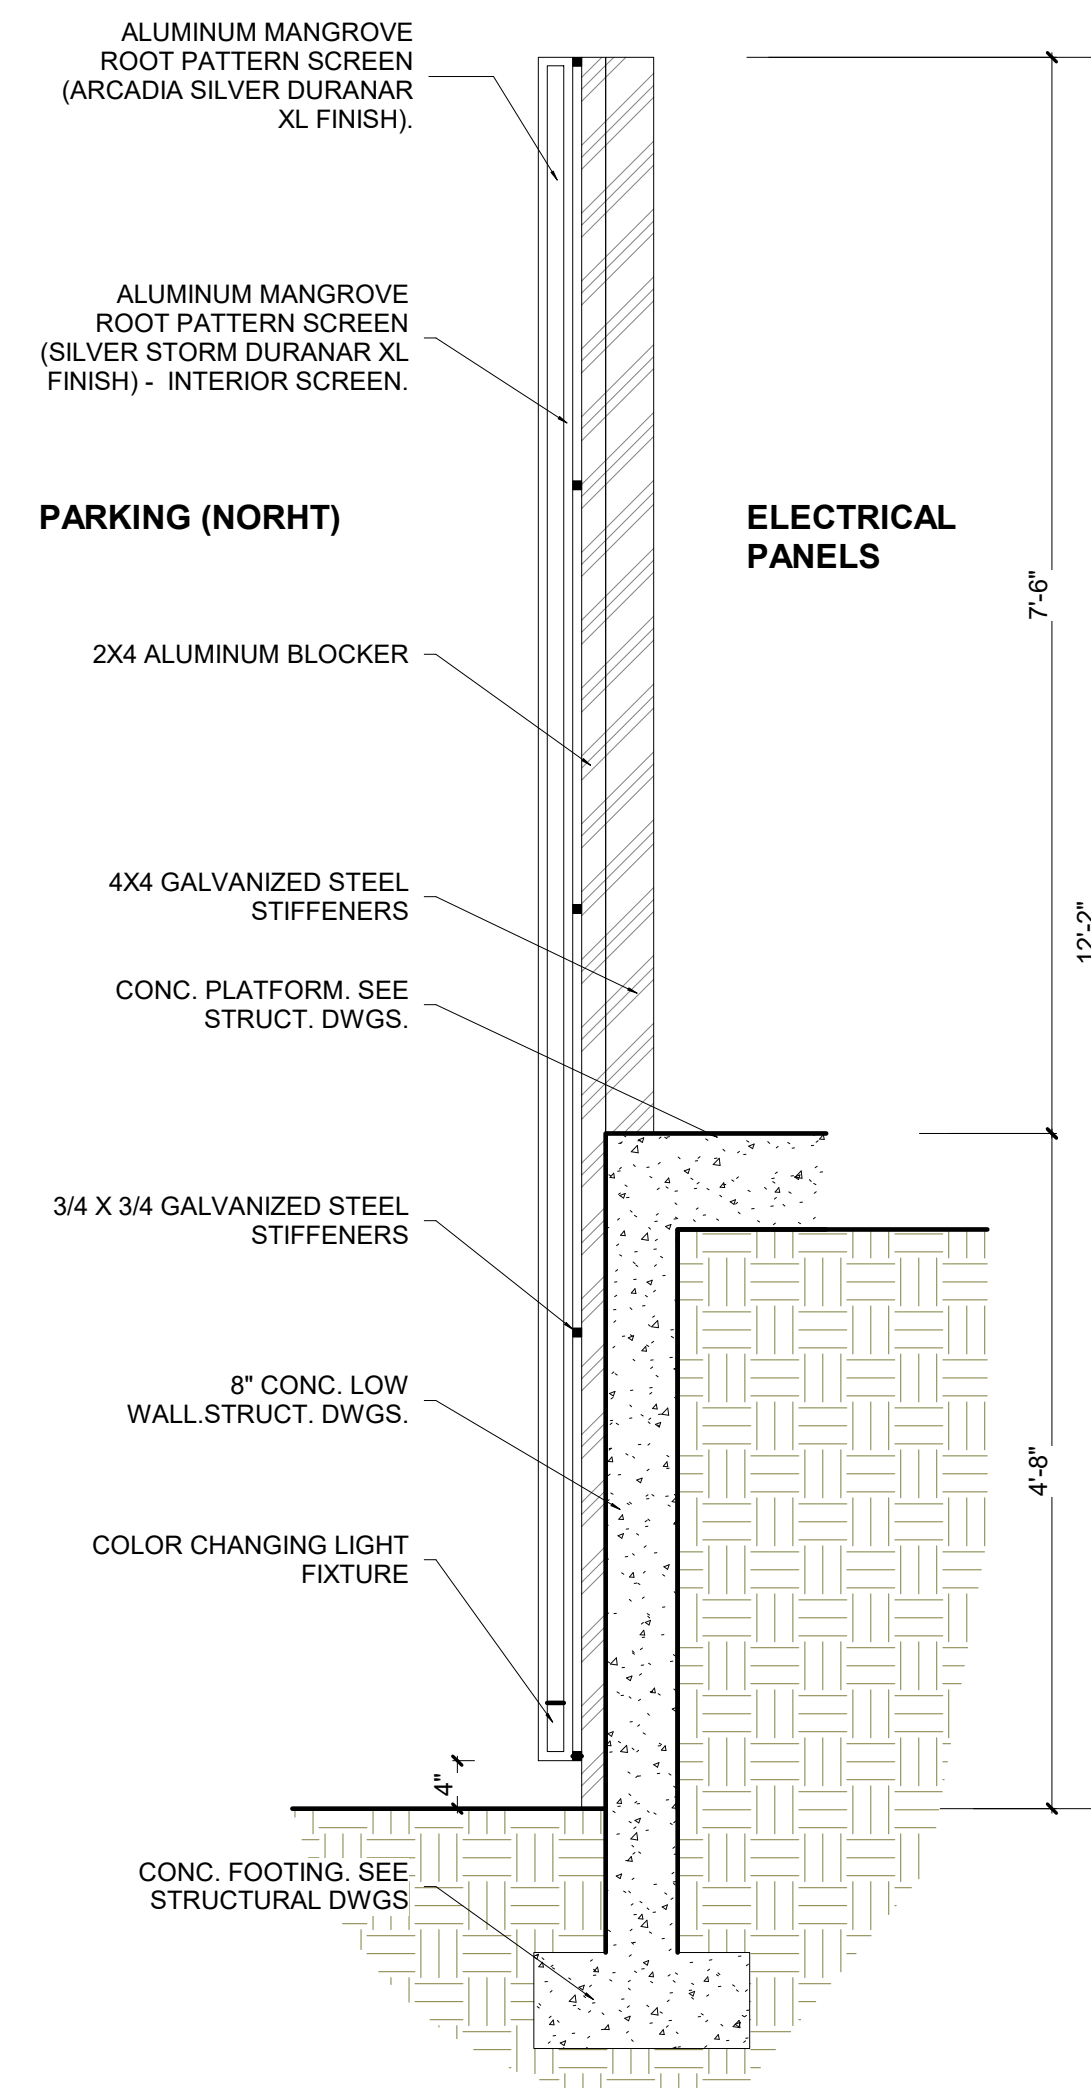


② FENCE SECTION 2 - NORTH SIDE
3/4" = 1'-0"

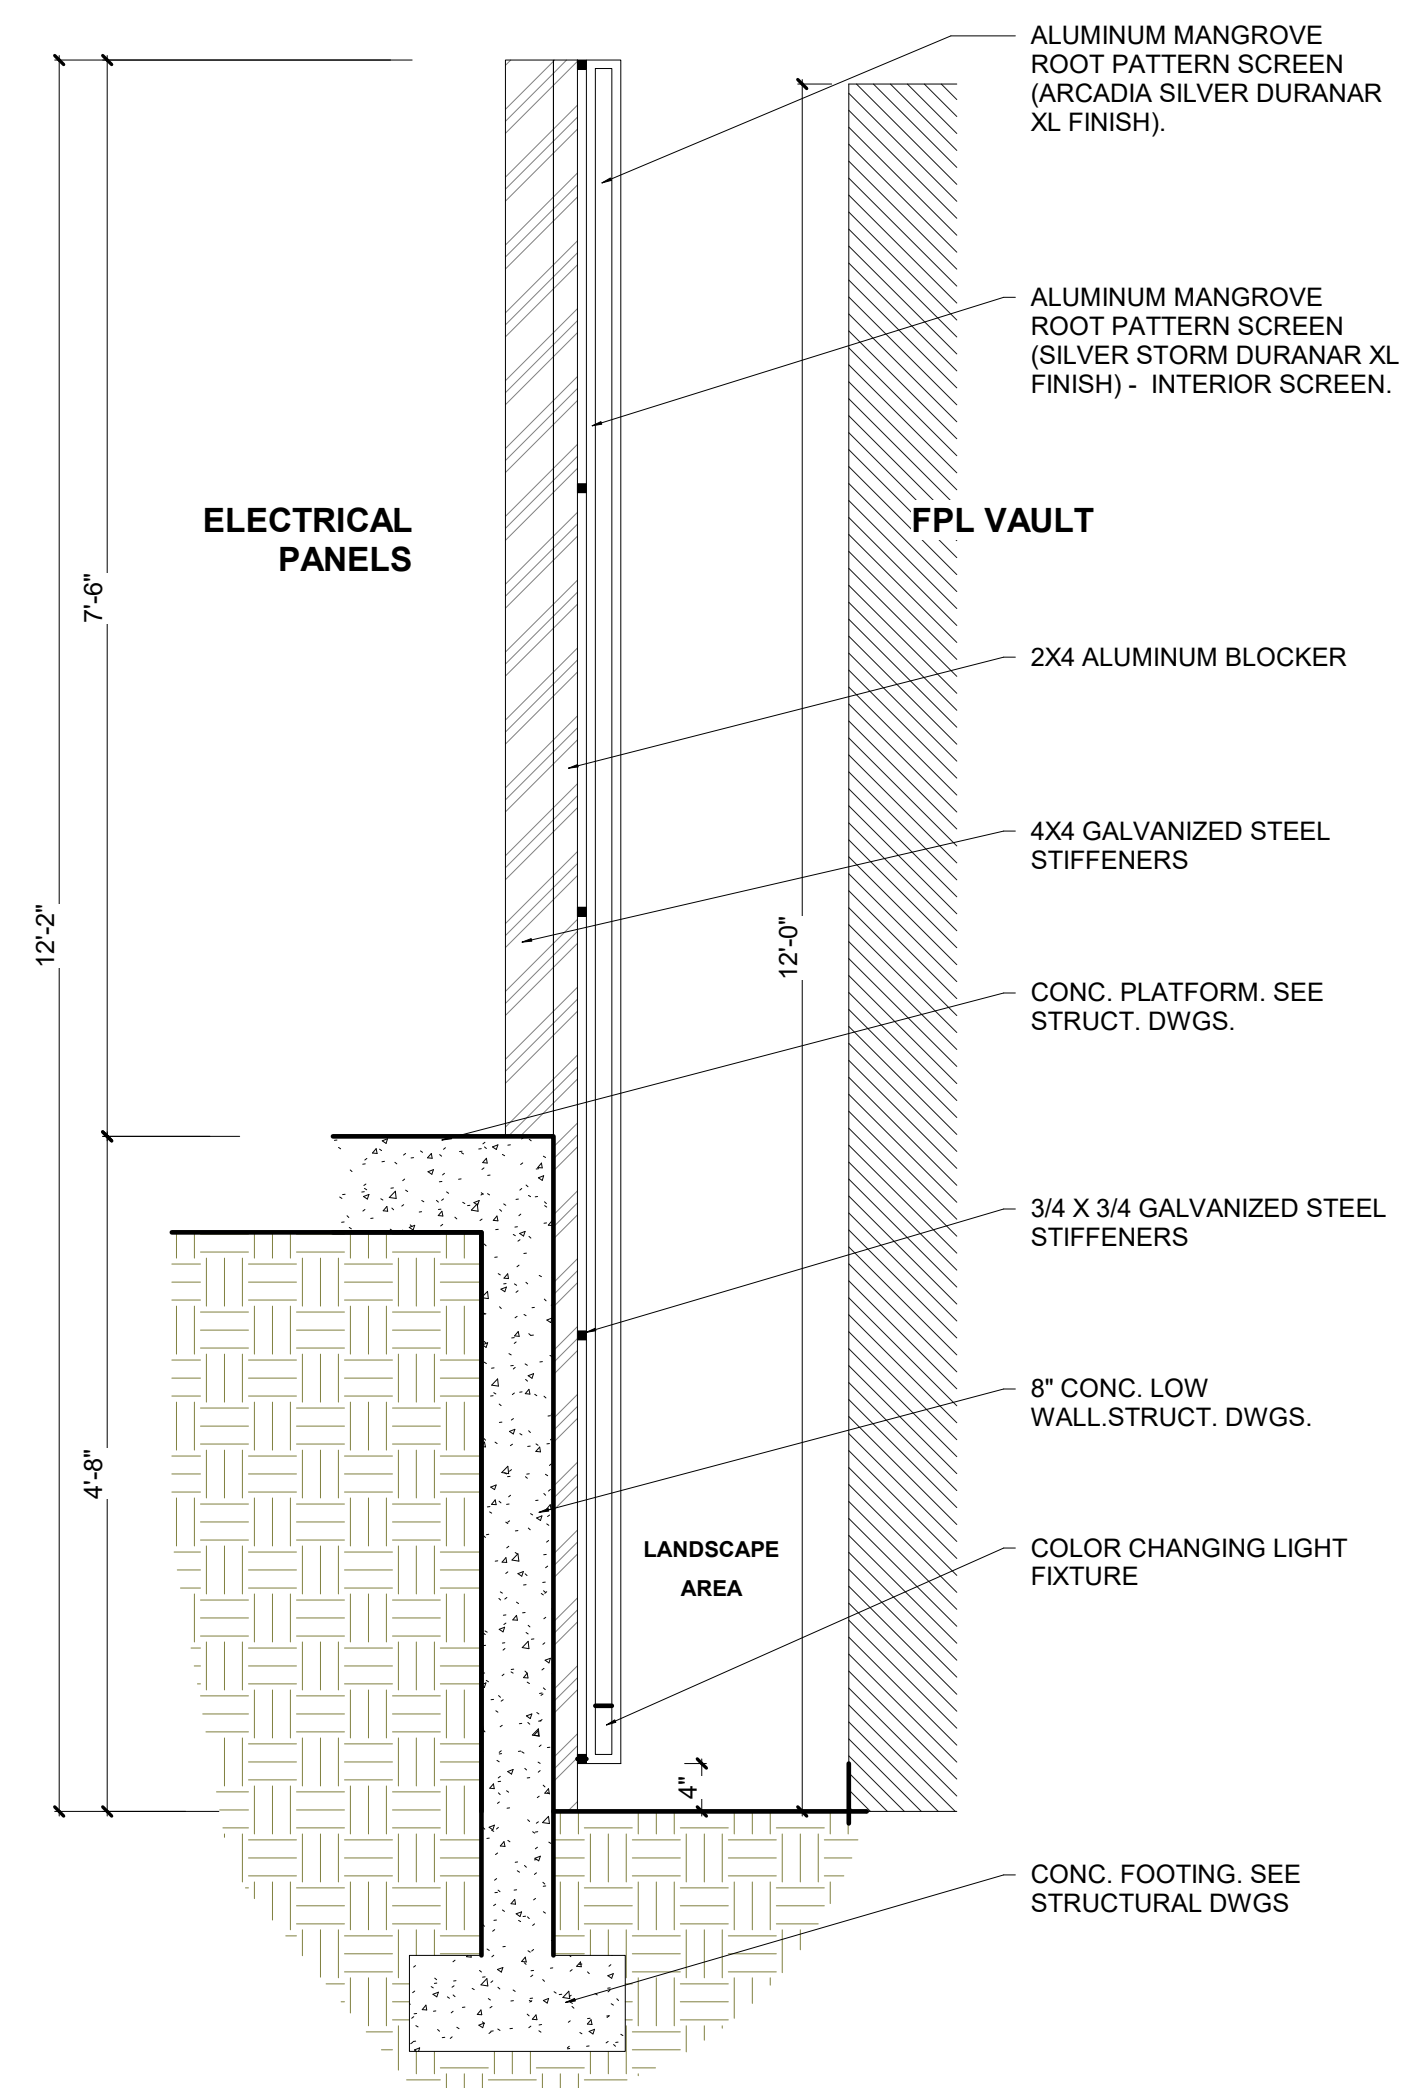

③ FENCE SECTION 3 - WEST SIDE
3/4" = 1'-0"

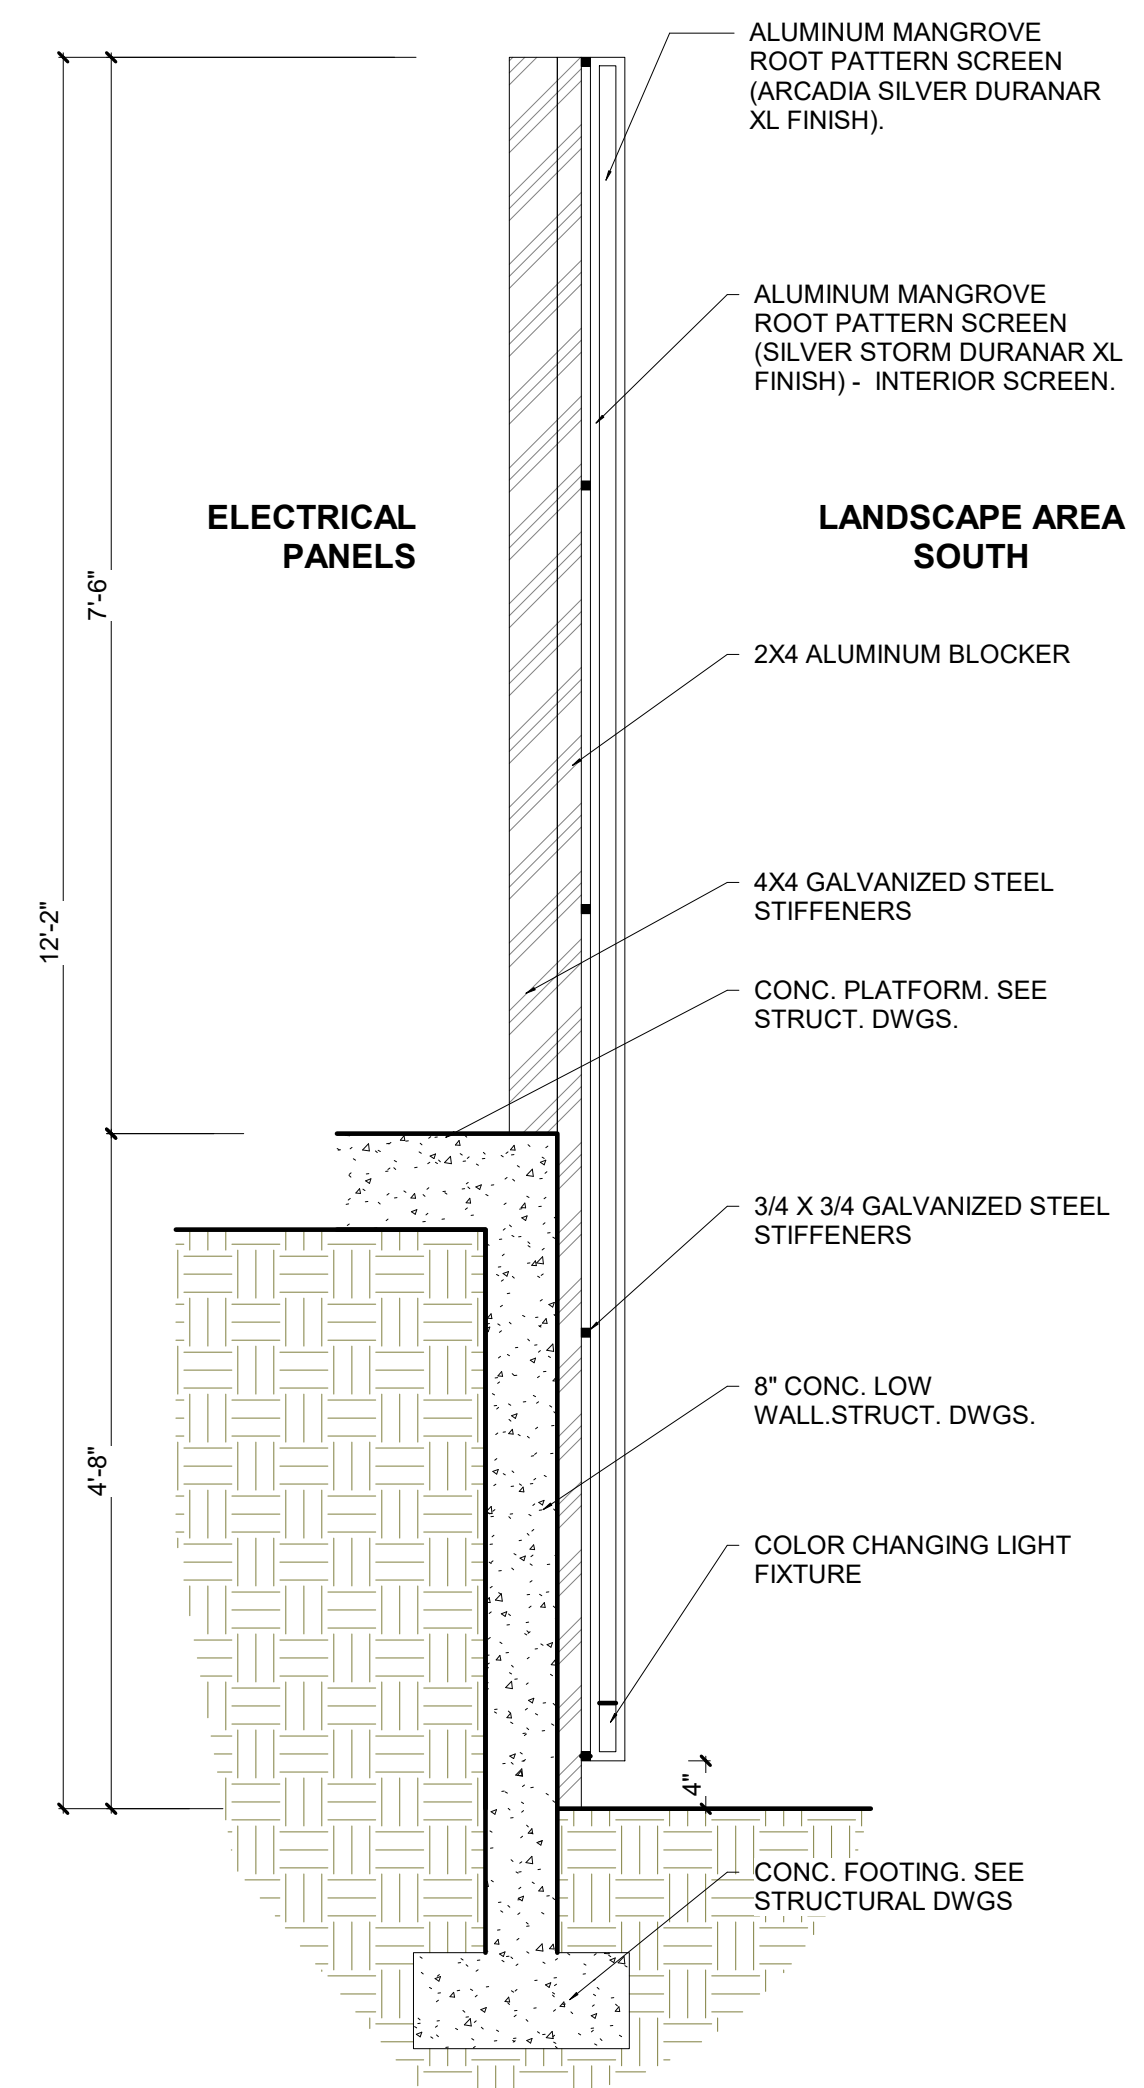

④ FENCE SECTION 4 - SOUTH SIDE
3/4" = 1'-0"

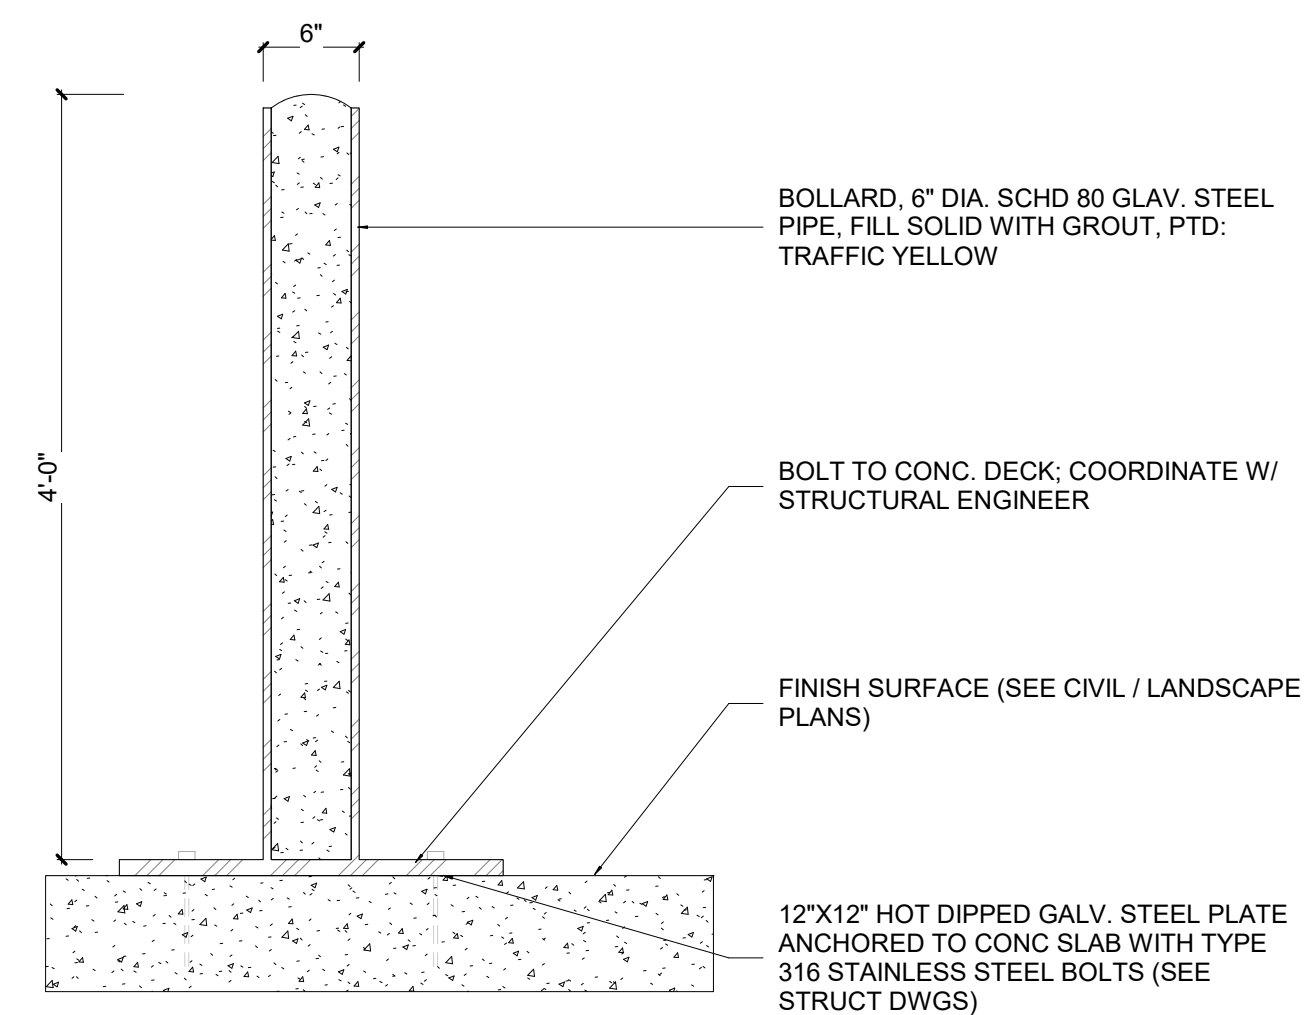

⑤ TYPICAL BOLLARD DETAIL
1" = 1'-0"

TO MEET TRAFFIC LOADS AS PER FLORIDA BUILDING CODE.

NOT FOR CONSTRUCTION TEXT