

1 TREE & PALM PROTECTIVE / FENCING BARRICADE DETAIL NTS

PRESERVATION NOTES:


1. THE CONTRACTOR SHALL VERIFY THE CONDITION AND TAG ALL MATERIAL TO BE RELOCATED OR REMOVED PRIOR TO ANY CONSTRUCTION ACTIVITY AND SHALL BE VERIFIED BY THE CITY'S URBAN FORESTER.
2. CONTRACTOR SHALL BE REQUIRED TO STAKE ALL WALKWAYS AND IDENTIFY ALL TREES WITHIN 5 FEET OF PROPOSED IMPROVEMENTS THAT WILL REQUIRE ROOT-PRUNING FOR COORDINATION WITH THE CITY OF MIAMI BEACH'S URBAN FORESTRY DEPARTMENT PRIOR TO ANY EXCAVATION OR DEMOLITION.
3. ALL TREES NOTED ON THE PLAN TO BE RELOCATED SHALL BE ROOT PRUNED AND MOVED PRIOR TO INITIATING ANY CLEARING OF THE SITE. ALL TREES TO BE RELOCATED SHALL BE ROOT PRUNED A MINIMUM OF 45 DAYS PRIOR TO BEING RELOCATED. ALL ROOT PRUNING SHALL BE PERFORMED BY A CERTIFIED ARBORIST. MINIMAL TREE BRANCH AND CANOPY TRIMMING SHALL BE DONE. ALL ROOT PRUNING SHALL BE DONE BY HAND DIGGING. NO MECHANICAL EQUIPMENT SHALL BE USED WHICH WOULD DAMAGE THE ROOT SYSTEM (SUCH AS A BACKHOE). THE LANDSCAPE CONTRACTOR SHALL INCLUDE IN THE BID A WATERING CONTRACT FOR THE ROOT PRUNED TREES TO INSURE THAT THEY ARE ADEQUATELY WATERED THREE TIMES A WEEK FOR A MINIMUM OF A SIX WEEK PERIOD.
4. THE CONTRACTOR IS RESPONSIBLE FOR PRESERVING AND PROTECTING ALL EXISTING TREES NOTED ON THIS PLAN BY USING 4 FOOT HIGH CONTINUOUS CHAIN LINK FENCE AS A TEMPORARY BARRIER CONSISTENT WITH THE PROTECTIVE FENCING BARRICADE DETAIL, WHERE PROVIDED.
5. EXACT LOCATIONS FOR FENCING SHALL BE MADE IN THE FIELD BY A CERTIFIED ARBORIST IN ORDER TO DETERMINE THE ACTUAL DRIP LINE LOCATIONS FOR THE EXISTING TREES NOTED TO REMAIN.
6. CONSULT THE OWNER DESIGNATED REPRESENTATIVE AND REMOVE AGREED-ON ROOTS AND BRANCHES WHICH INTERFERE WITH CONSTRUCTION WORK AREA PRIOR TO INITIATING ANY SITE CLEARING.
7. CONTRACTOR SHALL EMPLOY AN ISA-CERTIFIED ARBORIST TO REMOVE ANY BRANCHES AND TREAT ANY CUTS.
8. PRESERVED TREES SHALL BE BARRICADED BEFORE AND DURING CONSTRUCTION. IF DURING THE COURSE OF CONSTRUCTION ANY OF THE PROTECTED VEGETATION DIES, IT SHALL BE REPLACED AS REQUIRED BY THE LOCAL JURISDICTION BY THE CONTRACTOR WITH EQUAL SIZE AND CALIPER. THE TREES, SHRUBS AND GROUND-COVERS SHALL BE INCLUDED WITHIN THE PRESERVATION AREAS AND SHALL BE RETAINED. WHERE SUPPLEMENTAL LANDSCAPING INFRINGES ON THIS AREA, DISTURBANCE SHALL BE MINIMIZED.
9. CRITICAL ROOT ZONES (CRZ) AND TREE PROTECTION ZONES (TPZ) SHALL BE DEFINED BY A CERTIFIED ARBORIST AND SHALL BE CONSISTENT WITH ANY LOCAL REGULATIONS THAT MAY DEFINE THEIR EXTENTS.
10. PROTECT ROOT ZONES OF TREES AND PLANTS TO REMAIN. DO NOT ALLOW TRAFFIC AND PARKING WITHIN ANY PROTECTED AREAS. DO NOT STORE MATERIALS OR PRODUCTS NEAR TREES. PREVENT DUMPING OF REFUSE OR CHEMICALLY INJURIOUS MATERIALS OR LIQUIDS NEAR PLANTS.
11. CONTRACTOR SHALL PREVENT PUDDLING OR CONTINUOUS RUNNING WATER THAT MAY ERODE OR IMPACT CONSTRUCTION SITE AND PLANTING AREAS.
12. CONTRACTOR SHALL CAREFULLY SUPERVISE ALL WORK TO PREVENT DAMAGE TO EXISTING VEGETATION.
13. CONTRACTOR SHALL COMPLETELY REMOVE BARRICADES WHEN CONSTRUCTION HAS PROGRESSED TO THE POINT THAT THEY ARE NO LONGER NEEDED AND WHEN APPROVED BY THE CLIENT OR CLIENT'S REPRESENTATIVE.
14. CONTRACTOR SHALL INCLUDE A FOLLOW-UP MAINTENANCE PLAN FOR A PERIOD OF 1 YEAR TO PREVENT RE-INVASION OF INVASIVE VEGETATION.
15. CONTRACTOR SHALL BE RESPONSIBLE FOR COORDINATING WITH CITY REPRESENTATIVE TO CONDUCT A WALK-THROUGH TO ASSESS AND DETERMINE SPECIAL PRESERVATION ACTIVITIES FOR SENSITIVE HABITAT PLANTING, OR RELOCATION OF THESE, PRIOR TO COMMENCEMENT OF CONSTRUCTION.
16. CONTRACTOR IS ADVISED THAT ALL REQUIREMENTS AND STANDARDS EXPRESSED IN THE CITY OF MIAMI BEACH'S CODE OF GENERAL ORDINANCES, DIV. 2 TREE PRESERVATION AND PROTECTION SHALL BE ABIDED BY WITHOUT EXCEPTION. CONTRACTOR SHALL BE RESPONSIBLE FOR ADHERING TO ALL CITY-STANDARD PROCEDURES IN THE REMOVAL, RELOCATION AND PRESERVATION OF ANY AND ALL TREES.
17. THE CONTRACTOR SHALL MAKE ALL ATTEMPTS TO, WHERE REASONABLE, PRUNE AND REMOVE ONLY THOSE PORTIONS OF EXISTING CANOPIES IN CONFLICT WITH PROPOSED IMPROVEMENTS IN AN EFFORT TO KEEP AND PROTECT AS MUCH OF THE EXISTING CANOPY AS POSSIBLE. ALL PRUNING SHALL BE SUPERVISED AND CONDUCTED BY AN ISA-CERTIFIED ARBORIST.
18. CONTRACTOR SHALL INCLUDE IN SCOPE OF WORK AN ASSESSMENT BY AN ISA-CERTIFIED ARBORIST OF ALL EXISTING TREES TO BE PRESERVED THROUGH SELECTIVE PRUNING.

TREE RELOCATION NOTES:

1. ALL ROOT-PRUNING, UP-ROOTING AND RESETTING OF ALL TREES TO BE RELOCATED SHALL BE SUPERVISED AND DIRECTED BY A CERTIFIED ARBORIST AT ALL TIMES, WITHOUT


EXCEPTION:

2. CONTRACTOR SHALL RESET AND/OR REPLANT ANY TREE IDENTIFIED FOR RELOCATION ON THE DAY OF IT BEING UP-ROOTED AND PRIOR TO CLOSING OUT THE SITE TO CONSTRUCTION ACTIVITIES ON A DAILY BASIS. CONTRACTOR SHALL PROTECT ALL ROOTBALLS FROM DIRECT SUN EXPOSURE AND SHALL KEEP THEM HYDRATED CONSISTENT WITH HORTICULTURAL BEST PRACTICES AND STANDARDS.
3. CONTRACTOR SHALL PROVIDE TREE PROTECTION FENCING AND/OR BARRICADES CONSISTENT WITH THE CORRESPONDING BARRICADE DETAIL FOR ALL TREES TO BE RELOCATED DURING ON-SITE CONSTRUCTION ACTIVITIES FOR ALL TREES PENDING RELOCATION AND THOSE THAT HAVE BEEN RELOCATED.
4. ALL TREES AND PALMS SHALL BE PLACED TO ENSURE CANOPY AND FRUIT DROPS OCCUR WITHIN A SAFE DISTANCE FREE OF WALKWAYS OR PUBLIC USE AREAS.
5. CONTRACTOR SHALL WARRANT THE SURVIVAL OF ALL TREES BEING RELOCATED FOR A PERIOD OF 2 YEARS. CONTRACTOR SHALL PROVIDE AN ALLOWANCE FUND TO MITIGATE ALL TREES THAT DO NOT SURVIVE RELOCATION CONSISTENT WITH ANY MITIGATION REQUIREMENTS ADOPTED BY THE CITY OF MIAMI BEACH. FUND AMOUNT TO BE DETERMINED BY THE CITY.
6. IRRIGATION MUST BE PRESENT AND APPLIED EFFECTIVELY FOR TWO TO FOUR WEEKS PRIOR TO ROOT PRUNING, THROUGH THE PERIOD OF ROOT PRUNING, AND AFTER ROOT PRUNING AND TRANSPLANTATION UNTIL THE TREE HAS BEEN COMPLETELY RE-ESTABLISHED AT THE NEW PLANTING LOCATION. IRRIGATION SHALL BE OPERATED AUTOMATICALLY WITH WATER BEING APPLIED DIRECTLY TO AND JUST OUTSIDE OF THE REMAINING INTACT ROOT SYSTEM. WATERING FREQUENCY SHALL BE SUCH SO AS TO ENSURE THAT FREE WATER IS AVAILABLE TO THE ROOT SYSTEM AT ALL TIMES. ANY TEMPORARY DISRUPTION IN AUTOMATIC OPERATION SHALL BE SUPPLEMENTED BY HAND WATERING.
7. THERE SHOULD BE NO CANOPY PRUNING OR A MINIMUM OF CANOPY PRUNING BEFORE OR AFTER ROOT PRUNING. DEAD, DISEASED OR DAMAGED BRANCHES SHALL BE PRUNED AT THIS TIME.
8. THE ROOT SYSTEM OF A TREE TO BE RELOCATED SHALL BE WELL-WATERED BEFORE THE TREE IS DUG AND LIFTED TO ENSURE THAT THE TREE IS PROPERLY HYDRATED, AND TO IMPROVE COHESIVENESS OF THE ROOT BALL.
9. ALL TRANSPLANTING AND RELOCATING OF TREES OR PALMS SHALL BE DONE IN COMPLIANCE WITH STANDARDS SET FORTH IN THE MOST RECENTLY PUBLISHED EDITION OF THE AMERICAN NATIONAL STANDARDS INSTITUTE ANSI A-300 STANDARDS. THIS REQUIREMENT INCLUDES ALL PROCEDURES, TECHNIQUES, STANDARDS FOR MINIMUM ROOT BALL SIZE, AND ANY OTHER STANDARDS INCLUDED IN ANSI A-300 STANDARDS.
10. RELOCATED TREES SHALL BE BRACED IN SUCH A FASHION AS TO NOT SCAR PENETRATE PERFORATE OR OTHERWISE INFLICT DAMAGE TO THE TREE.
11. CONTRACTOR SHALL INCLUDE IRRIGATION OF CANOPIES FOR ALL TRANSPLANTED TREES. WATERING SHALL BE CONDUCTED 2 TIMES PER WEEK PER TREE, FOR A PERIOD OF 4 WEEKS MINIMUM.

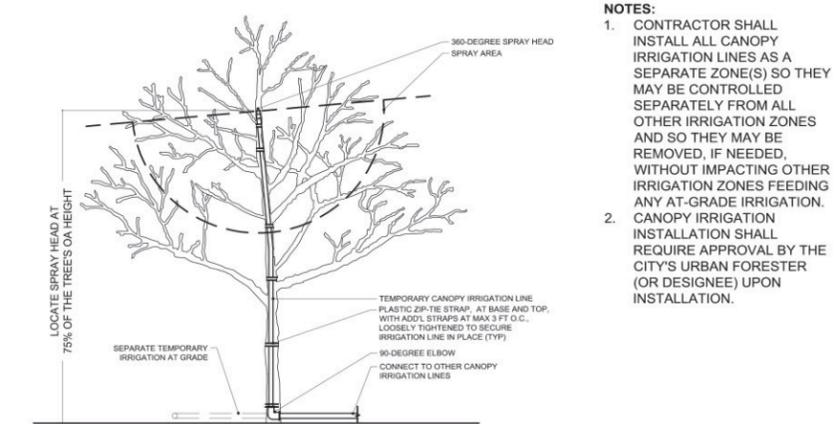


2 RELOCATED TREE - TEMPORARY CANOPY IRRIGATION DETAIL NTS

DRAWING FILE: P:\Projects\2020\204157 City of Miami Beach Fire Station 01\CADD Files\Drawings\04157-0-TREE_DEMO.dwg - (Plotted by: Dominic Mack on Wednesday, October 6, 2021 5:52:18 PM)

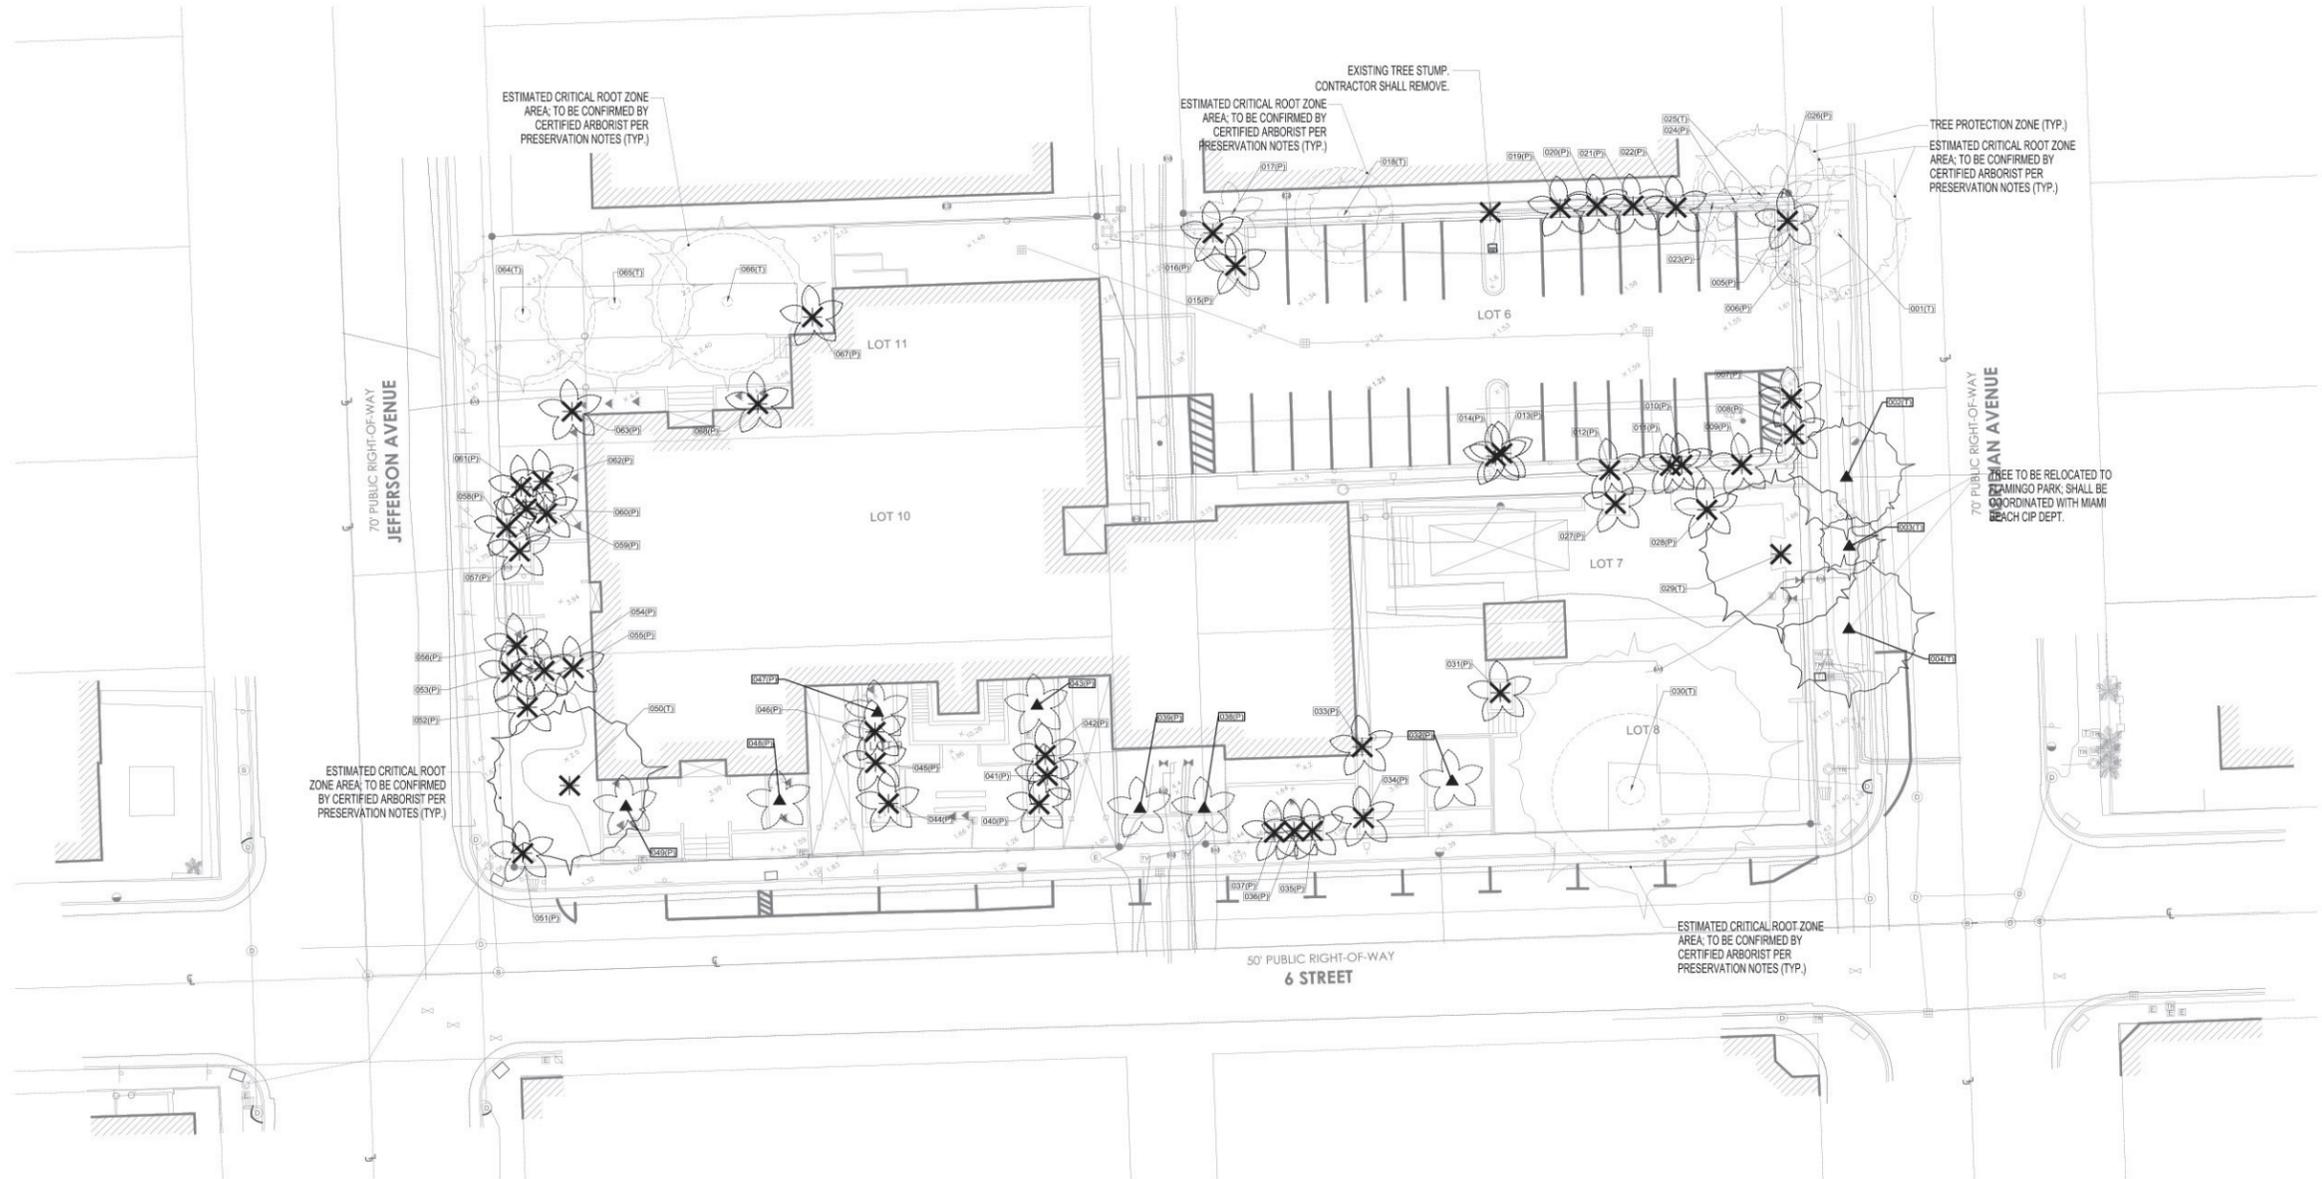

1 TREE DISPOSITION PLAN

1:20

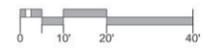


PRELIMINARY NOT FOR CONSTRUCTION

**CITY OF MIAMI BEACH
FIRE STATION #01**

Project number
1929

DISTRIBUTION

MILESTONE	DATE
30% PLANS	10/11/2021

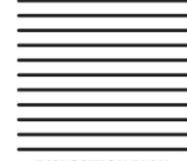

DISPOSITION PLAN

LD-101

833 6TH STREET MIAMI BEACH, FL 33139

SUB-CONSULTANT: LANDSCAPE ARCHITECTURE



Tammy D. Cook
Digitally signed by Tammy D. Cook
Date: 2021.10.07 15:04:01 -04'00'

Wannemacher Jensen Architects, Inc.
180 Mirror Lake Drive North
St. Petersburg, Florida 33701-3214
(727) 822-5586 fax (727) 822-5475
www.wjarc.com
AA-0002277
©Wannemacher Jensen Architects, Inc.

GENERAL PLANTING NOTES

- SEE TYPICAL PLANTING DETAILS SHEET FOR ADDITIONAL PLANTING SPECIFICATIONS.
- LANDSCAPE CONTRACTOR TO PROVIDE AN AUTOMATIC IRRIGATION SYSTEM GUARANTEEING 100% COVERAGE WHERE CALLED FOR & MAINTAINING A 50% MIN. OVERLAP TO ALL LANDSCAPED AREAS. THE IRRIGATION SYSTEM SHALL HAVE A RAIN SENSOR DEVICE AS REQUIRED. IRRIGATION SHALL ENSURE NO OVERSPRAY ONTO SIDEWALKS OR HARDSCAPE AREAS.
- ALL PLANT MATERIAL SHALL BE FLORIDA NO. 1 QUALITY OR BETTER. ALL PLANTS SHALL BE TRUE TO THE GROWTH BAIT OF THE SPECIES, AND ARE TO BE FULLY ROOTED IN THE CONTAINER, HEALTHY, VIGOROUS, WELL-BRANCHED, AND DENSELY FOLIATED. PLANTS SHALL BE FREE FROM PHYSICAL DAMAGE, OR CONDITIONS THAT WOULD INTERFERE WITH THRIVING GROWTH, AND FREE OF DISEASE, INSECTS, OR INSECT EGGS AND LARVAE. THE CITY MAY INSPECT ALL PLANTS SUPPLIED BY THE CONTRACTOR AND MAY REJECT PLANTS THAT DO NOT MEET THESE SPECIFICATIONS.
- PIONEER SPECIES SHALL BE INSTALLED WITH THE TOP OF THE ROOT-BALL NO LESS THAN SIX INCHES BELOW FINISH GRADE. FERTILIZER MUST BE PLACED INTO THE HOLE BEFORE THE PLANT IS INTRODUCED. PLANTS MUST BE WATERED IMMEDIATELY TO SET THE ROOTS BEFORE BACKFILLING THE HOLE TO GRADE. NO HYDROPHILIC GELS MAY BE USED.
- STRAND SPECIES AND SAW PALMETTOS SHALL BE TREATED AFTER DELIVERY AND PRIOR TO INSTALLATION WITH APPLICATION OF VAPOR GUARD ANTI-TRANSPIRANT OR APPROVED EQUIVALENT, AT THE MANUFACTURER'S RECOMMENDED APPLICATION RATE. SAW PALMETTOS AND STRAND SPECIES SHALL BE INSTALLED WITH THE TOP OF THE ROOT-BALL NO LESS THAN FOUR INCHES BELOW FINISH GRADE. PLANTS SHALL BE REMOVED FROM THE CONTAINER BY INVERTING THE CONTAINER AND SUPPORTING THE ROOT-BALL AS THE CONTAINER IS PULLED OFF. POTS SHOULD BE CUT AS NECESSARY TO MINIMIZE DISTURBANCE OF ALL FRAGILE ROOTS. PULLING THE PLANTS OUT OF THE CONTAINERS BY THE STEMS WILL BE CAUSE FOR REJECTION OF THE PLANT. AFTER DIGGING A HOLE TO THE NECESSARY DEPTH, ADD ONE HALF OF THE FERTILIZER AND INCORPORATE IT INTO THE SOIL BEFORE INSERTING THE PLANT. PLANTS SHALL BE PLACED IMMEDIATELY INTO THE HOLE ONCE REMOVED FROM POTS AND ROOT-BALL SHALL NOT BE EXPOSED TO UNREASONABLE DIRECT SUNLIGHT. ONCE PLANT, TWIST THE ROOT-BALL TO SEAT IT BEFORE BACKFILLING. AFTER BACKFILLING TO COVER TWO THIRDS OF THE ROOT-BALL, ADD THE REMAINING FERTILIZER IN A RING BEFORE COMPLETELY FILLING THE PLANTING HOLE.
- ALL LANDSCAPE MATERIALS SHALL BE FERTILIZED AT THE TIME OF INSTALLATION WITH EVERRIS SUNCOAT 16-9-12 W MINORS 90-DAY RELEASE OR A PROPOSED EQUIVALENT, IF APPROVED BY THE CITY. SEVEN (7) GRAMS (1 TEASPOON) SHALL BE PLACED INTO THE PLANTING HOLE OF PIONEER SPECIES BEFORE INITIAL WATERING. STRAND ZONE SPECIES SHALL BE FERTILIZED AT THE TIME OF PLANTING BY INCLUSION OF 210 GRAMS (ONE-HALF CUP), ONE-HALF INTO THE PLANTING HOLE BEFORE INSTALLATION OF THE PLANT AND ONE-HALF DISTRIBUTED IN A RING AROUND THE NURSERY ROOT-BALL AFTER BACKFILLING THE HOLE TO COVER TWO-THIRDS OF THE ROOT-BALL'S HEIGHT.
- CONTRACTOR SHALL GUARANTEE ALL PLANTS, TREES AND PALMS IN ACCORDANCE TO THE FOLLOWING TERMS. PLANTS NOT LIVING AT THE END OF 30 DAYS SHALL BE REJECTED AND SHALL BE REPLACED. THE CONTRACTOR SHALL GUARANTEE THAT AT LEAST 90% OF ALL PIONEER ZONE SPECIES AND DIVERSITY SPECIES, AND SEPARATELY 90% OF ALL STRAND ZONE SPECIES AND SAW PALMETTOS SURVIVE AND ARE IN GOOD, HEALTHY CONDITION FOR A PERIOD OF ONE (1) YEAR FROM THE TIME OF ACCEPTANCE. PLANTS SHALL BE DEEMED SURVIVING IF THEY PRESENT VIGOROUS NEW LEAF GROWTH AND INSPECTION OF THE ROOT ZONE DEMONSTRATES THAT NEW ROOTS HAVE MIGRATED INTO THE SURROUNDING SOIL BY NO LESS THAN FOUR (4) INCHES.
- THE CITY SHALL PERIODICALLY INSPECT ALL INSTALLED PLANTS AND NOTIFY THE CONTRACTOR IF IT IS DETERMINED THAT THE SURVIVAL RATE IS NOT ACCEPTABLE. MINIMALLY, INSPECTIONS WILL BE CONDUCTED APPROXIMATELY ONE (1) MONTH, THREE (3) MONTHS, AND TEN (10) MONTHS AFTER PLANTING. WITHIN THIRTY (30) DAYS OF RECEIPT OF NOTIFICATION BY THE CITY, THE CONTRACTOR SHALL REMOVE ANY DEAD OR DYING PLANTS AND SHALL INSTALL ADDITIONAL PLANTS TO ACHIEVE THE ACCEPTABLE LEVEL OF PLANT SURVIVAL.
- XERISCAPE LANDSCAPE PRINCIPLES SHALL BE APPLIED TO ALL SITES AS SPECIFIED IN THE "SOUTH FLORIDA WATER MANAGEMENT DISTRICT'S XERISCAPE PLANT GUIDE II", UPDATED EDITION RESPECTIVELY.
- ALL TREES SHALL HAVE A 4 1/2" MIN. CLEAR TRUNK HEIGHT AND CALIPER SHALL BE MEASURED AT D.B.H. AT TIME OF PLANTING, UNLESS OTHERWISE SPECIFIED WITHIN THESE PLANS.
- ALL TRANSFORMERS, IRRIGATION PUMP HOUSES & MECHANICAL EQUIPMENT INCLUDING BACKFLOW PREVENTERS, ETC., SHALL BE SCREENED WITH HEDGE MATERIAL TO THE HEIGHT OF EACH ABOVE GROUND ELEMENT FOR COMPLETE SCREENING ON THREE (3) SIDES. (NOTE: THE QUANTITY OF SCREENING SHRUBS IS IN ADDITION TO ANY REQUIRED NUMBER OF SHRUBS AS PROVIDED IN THE PLANTING SCHEDULE. ALL SCREENING SHRUBS SHALL BE PLANTED FOR PROPER OPERATION OF EQUIPMENT BEING SCREENED AND/OR PER THE REQUIREMENTS OF THE UTILITY AS NECESSARY. ALL HEDGE MATERIAL REQUIRED FOR SCREENING PURPOSES SHALL BE PLANTED SO AS TO BE TIP TO TIP WITHIN SIX MONTHS OF PLANTING AND MAINTAINED SO AS TO FORM A CONTINUOUS VISUAL SCREEN. ADJUST SPACING AS NECESSARY AND/OR PROVIDE ADDITIONAL PLANTS TO PROVIDE AN ADEQUATE SCREEN. SHRUBS USED AS HEDGES SHALL BE CHRYSOBALANUS ICACO 'RED TIP' (RED TIP COCOPLUM), WITH A MINIMUM HEIGHT OF 24" AND A MINIMUM SPREAD OF 18", WHEN MEASURED IMMEDIATELY AFTER PLANTING & SHALL BE A MINIMUM OF 3' HEIGHT WITHIN 2 YRS. FROM THE DATE OF PLANTING.
- LANDSCAPE CONTRACTOR SHALL NOT INSTALL ANY SOD WITHIN THE PROJECT AREA.
- CONTRACTOR(S) SHALL BE RESPONSIBLE FOR OBTAINING, PAYING, PROCESSING AND PERMITTING ANY TREE REMOVALS, RELOCATIONS AND MITIGATION CONSISTENT WITH ANY AND ALL APPLICABLE AGENCIES HAVING JURISDICTION. THESE SHALL BE REQUIRED PRIOR TO THE REMOVAL OR RELOCATION OF ANY PLANT MATERIAL OR FOR LANDSCAPE PLANTING INSTALLATIONS. NO TREES OR OTHER PLANT MATERIAL MAY BE PLANTED WITHOUT A PERMIT FROM THE CITY. THE CITY MAY WAIVE ANY CITY PERMIT FEES OR PUBLIC WORKS DEPARTMENT RIGHT-OF-WAY PERMITS; HOWEVER, THE CONTRACTOR SHALL BE RESPONSIBLE TO PAY FOR ANY MIAMI-DADE CODE COMPLIANCE FEES.
- ALL PLANTING SHALL BE CLEAR 7 1/2 FT. IN FRONT & SIDES WITH 4 FT. IN REAR AROUND ALL FIRE HYDRANTS, CHECK VALVES, FIRE DEPT. EQUIPMENT, ETC. AS REQUIRED.

- CONTRACTOR SHALL BE RESPONSIBLE FOR COORDINATING WITH CITY REPRESENTATIVES AND CITY-APPROVED COMMUNITY ACTIVISTS TO CONDUCT A WALK-THROUGH TO ASSESS AND DETERMINE SPECIAL PRESERVATION ACTIVITIES FOR SENSITIVE HABITAT PLANTING PRIOR TO COMMENCEMENT OF CONSTRUCTION.
- THE CITY OR CITY'S REPRESENTATIVE SHALL BE NOTIFIED OF ANY POSSIBLE CHANGES FOR APPROVAL IN THE MATERIAL PRIOR TO INSTALLATION OF THE SAME.
- LANDSCAPE CONTRACTOR TO CONTACT THE CITY OR CITY'S REPRESENTATIVE TO SCHEDULE A PRE-CONSTRUCTION MEETING PRIOR TO INSTALLATION AS REQUIRED.
- LANDSCAPE CONTRACTOR TO RETURN TO JOB SITE 12 MONTHS AFTER SUBSTANTIAL COMPLETION AND REMOVE ALL TREE BRACES.
- ALL SYNTHETIC BURLAP, SYNTHETIC STRINGS OR CORDS, OR WIRE BASKETS SHALL BE REMOVED BEFORE ANY TREES ARE PLANTED. ALL SYNTHETIC TAPE (I.E. TAGGING TAPE, NURSERY TAPE) SHALL BE REMOVED FROM TRUNKS, BRANCHES, ETC. BEFORE INSPECTION. THE TOP 1/3 OF ANY NATURAL BURLAP SHALL BE REMOVED OR TUCKED INTO THE PLANTING HOLE BEFORE THE TREES ARE BACK FILLED.
- CONTRACTOR TO SET TREES NO DEEPER THAN THEY WERE IN THEIR ORIGINAL GROWING CONDITIONS WITH THE ROOT BALLS EVEN WITH, OR SLIGHTLY HIGHER (+/- 1"), THAN THE FINISHED GRADE. ALL RECEPTOR SITES SHALL BE MARKED WITH FINAL GRADE STAKES TO FACILITATE THE DIGGING OF THE TREE PIT TO THE CORRECT DEPTH FOR THE SIZE OF THE ROOTBALL.
- ALL PLANTING AREAS WITHIN 24 INCHES OF ANY ABUTTING BUILDING WALL SHALL BE EXCAVATED TO A DEPTH OF 30" MINIMUM AND REPLACED WITH SPECIFIED SOIL MIX. SOIL MIX SHALL BE FREE OF CONSTRUCTION DEBRIS, WEEDS, ROCKS, NOXIOUS PESTS AND DISEASES.
- TREES AND PALMS SHALL RECEIVE 12 INCHES MIN. OF SPECIFIED PLANT MIX USED AS BACKFILL PLANTING AROUND THE ROOT BALL.
- ALL TREES AND PALMS SHALL BE INSTALLED A MINIMUM OF 6' FROM CURBS, SIDEWALKS, PROPOSED BOLLARDS, UNDERGROUND UTILITIES, AS WELL AS 6' FROM ANY HARDSCAPE OR PAVED SURFACE, PROPOSED OR EXISTING.
- THE LANDSCAPE ARCHITECT OF RECORD MAY PROVIDE A CERTIFICATION LETTER TO THE CITY CERTIFYING THAT THE LANDSCAPING WAS INSTALLED IN ACCORDANCE TO THE PLANS AND SPECIFICATIONS. THIS WILL REQUIRE THAT THE LANDSCAPE ARCHITECT, OR AN ASSIGNED REPRESENTATIVE OF THE LANDSCAPE ARCHITECT OF RECORD, BE PRESENT FOR THE MAJORITY OF THE TIME DURING LANDSCAPE CONSTRUCTION TO OBSERVE MEANS AND METHODS EMPLOYED BY THE CONTRACTOR. IT IS THEREFORE THE RESPONSIBILITY OF THE CONTRACTOR TO COMMUNICATE IN WRITING ANY EXPECTED OR ANTICIPATED CONSTRUCTION TO THE LANDSCAPE ARCHITECT WITH NO LESS THAN 1 WEEKS' TIME PRIOR TO THE COMMENCEMENT OF SAID ACTIVITY.
- CONTRACTOR SHALL CONTACT THE COUNTY, CITY AND/OR UTILITY COMPANIES TO LOCATE ALL UNDERGROUND UTILITIES OR STRUCTURES PRIOR TO DIGGING. CONTRACTOR SHALL REPAIR ANY AND ALL DAMAGES TO UNDERGROUND UTILITIES. ANY ADDITIONAL EXPENSES, INCLUDING DESIGN, ENGINEERING, CONSTRUCTION AND CLIENT-MANDATED INSPECTIONS CAUSED BY CONTRACTOR-GENERATED DAMAGES, SHALL BE SOLELY AT THE CONTRACTOR'S EXPENSE AND SHALL BE AT NO ADDITIONAL COST TO THE CITY.
- CONTRACTOR SHALL VERIFY ALL ESTIMATED QUANTITIES OF MATERIAL SHOWN ON THE DRAWINGS PRIOR TO SUBMITTING ANY BID - CHANGE ORDERS RESULTING FROM MISCALCULATIONS, OMISSIONS, OR DISCREPANCIES SHALL NOT BE ALLOWED. PLANTING LIST OR SCHEDULE SHALL TAKE PRECEDENCE OVER PLANTING PLAN.
- ALL PLANT MATERIAL SYMBOLS SHOWN ON LANDSCAPE PLAN SHALL BE CONSIDERED DIAGRAMMATIC AND SHOULD BE ADJUSTED IN THE FIELD BY THE CONTRACTOR TO AVOID ALL UTILITIES AND ALL OTHER OBSTRUCTIONS.
- ALL SIZES SHOWN FOR PLANT MATERIAL ON THE PLANS ARE TO BE CONSIDERED MINIMUM.
- SITE PREPARATION SHALL INCLUDE THE ERADICATION & REMOVAL OF ANY WEEDS, GRASS, CLEAN-UP OF ANY DEAD MATERIAL, DEBRIS, AND RUBBISH.
- UPON FINALIZATION OF THE PROJECT, CONTRACTOR SHALL FURNISH AND PROVIDE AT HIS/HER EXPENSE AS-BUILT DIGITAL FILES IN AUTOCAD VERSION 2007 OR LATER AND PDF AND HARDCOPY PRINTS AT THE SAME DIMENSIONAL DRAWING SCALE AND SHEET SIZE AS THE PROVIDED PLANS. AS-BUILT INFORMATION SHALL REFLECT ALL FINAL CONSTRUCTED CONDITIONS, INCLUDING HARDSCAPE, PLANTING (INCLUDING SPECIES AND LOCATIONS) AND ANY OTHER IMPROVEMENTS TO ITS NEAREST TRUE ON-SITE LOCATION AND CONDITION. THE CITY MAY FURNISH A DESIGN AUTOCAD FILE FOR CONTRACTOR TO UTILIZE AS A BASE FOR DEVELOPING AS-BUILT DRAWINGS. AS-BUILT FILES AND PRINTS SHALL BE DISTRIBUTED TO BOTH THE CITY AND THE ENGINEER/LANDSCAPE ARCHITECT OF RECORD.
- CONTRACTOR SHALL INSTALL ALL NEW TREES WITH A MAX OF 72 HOURS OF RECEIPT OF DELIVERY TO THE PROJECT SITE. WHEN STORED ONSITE, CONTRACTOR SHALL PROTECT ALL ROOTBALLS FROM DIRECT EXPOSURE AND SHALL KEEP ALL ROOTBALLS PROPERLY HYDRATED, CONSISTENT WITH HORTICULTURAL BEST PRACTICES AND STANDARDS.
- CONTRACTOR SHALL RESET AND/OR REPLANT ANY TREE IDENTIFIED FOR RELOCATION WITHIN A MAX OF 72 HOURS AFTER BEING UP-ROOTED. CONTRACTOR SHALL PROTECT ALL ROOTBALLS FROM DIRECT SUN EXPOSURE AND SHALL KEEP THEM HYDRATED CONSISTENT WITH HORTICULTURAL BEST PRACTICES AND STANDARDS.
- TREES AND PALMS WITH GIRDLING ROOTS SHALL NOT BE ACCEPTED.
- ALL TREES AND PALMS SHALL BE PLACED TO ENSURE CANOPY AND FRUITS DROPS OCCUR WITHIN A SAFE DISTANCE FREE OF WALKWAYS.
- ALL UNDERGROUND UTILITIES SHALL BE PLACED AND/OR INSTALLED OUTSIDE OF THE AREAS DEFINED BY ANY TREE PROTECTION BARRIERS.
- LOCK TAGS SHALL BE INSTALLED ON ALL TREES/PALMS THAT ARE TO BE RELOCATED. TAGS WILL BE REQUIRED TO BE REPLACED IF THEY ARE BROKEN OR REMOVED.
- CONTRACTOR IS ADVISED THAT ALL REQUIREMENTS AND STANDARDS EXPRESSED IN THE CITY OF MIAMI BEACH'S CODE OF GENERAL ORDINANCES, DIV. 2 TREE PRESERVATION AND

PROTECTION SHALL BE ABIDED BY WITHOUT EXCEPTION. CONTRACTOR SHALL BE RESPONSIBLE FOR ADHERING TO ALL CITY-STANDARD PROCEDURES IN THE REMOVAL, RELOCATION AND PRESERVATION OF ANY AND ALL TREES.

- GENERAL CONTRACTOR SHALL BE RESPONSIBLE FOR PRUNING ALL TREES IN ACCORDANCE WITH THE PROVIDED DETAIL LOCATED ON SHEET LD-002. CONTRACTOR SHALL ESTIMATE AND INCLUDE ALL COSTS IN THEIR LANDSCAPING LINE ITEM IN THE BID FORM.

ENVIRONMENTAL NOTES

- NO STAGING OR ANY OTHER ACTIVITIES FOR THIS PROJECT TO OCCUR WITHIN OR ADJACENT TO ANY EXISTING WETLANDS OR ANY OTHER ENVIRONMENTALLY SENSITIVE AREAS.
- CONTRACTOR SHALL NOT STAGE OR OPERATE EQUIPMENT WITHIN THE DRIP-LINE OF ANY TREES OR WITHIN THE TREE PROTECTION AREAS.
- CONTRACTOR SHALL REVIEW ENVIRONMENTAL REQUIREMENTS OF ANY PROPOSED STAGING AREAS WITH THE PROJECT ENGINEER AT LEAST SEVENTY-TWO (72) HOURS PRIOR TO USE.
- ANY MATERIAL TO BE STOCKPILED FOR PERIODS GREATER THAN 24 HOURS SHALL BE PROTECTED BY APPROPRIATE EROSION CONTROL DEVICES. COST TO BE INCLUDED IN THE RELATED BID ITEM.

WATERING NOTE:

ALL NEW PLANT MATERIAL, IRRESPECTIVE OF PLANTING PHASE, SHALL HAVE AN ESTABLISHMENT PERIOD OF 12 MONTHS FROM THE TIME OF FINAL ACCEPTANCE AT SUBSTANTIAL COMPLETION. DURING THE ESTABLISHMENT PERIOD THE CONTRACTOR WILL BE RESPONSIBLE FOR THE FOLLOWING ITEMS: WATERING PER THE SCHEDULE ATTACHED, RE-SETTING OF PLANTS, REPLACEMENT OF SICK OR DEAD PLANTS, AND ALL OTHER CARE REQUIRED FOR PROPER GROWTH. ANY PLANT MATERIAL NOT IN HEALTHY GROWING CONDITION WILL BE REPLACED BY THE CONTRACTOR AT NO ADDITIONAL COST TO THE CLIENT. THE 12 MONTH WARRANT/ESTABLISHMENT PERIOD SHALL BE EXTENDED BY 45 DAYS FOR ALL REPLACEMENT PLANT MATERIAL. AT THE CLIENT'S EXPENSE, THE CONTRACTOR WILL REPLACE ANY PLANT MATERIAL DAMAGED AS A RESULT OF AUTOMOBILE ACCIDENTS OR "ACTS OF GOD" LIMITED TO HAIL, FREEZE, LIGHTNING, AND WINDS EXCEEDING 75 MPH AS DEFINED BY THE MIAMI HURRICANE CENTER.

WATERING SCHEDULE (FIRST 6 MONTHS)	
WEEKS	FREQUENCY
1-2	MON., TUES., THURS., SAT.
3-4	MON., TUES., THURS., SAT.
5-6	MON., TUES., THURS., SAT.
7-8	MON., TUES., THURS., SAT.
9-10	MON., THURS., SAT.
11-12	MON., THURS., SAT.
13-14	MON., THURS., SAT.
15-16	MON., THURS., SAT.
17-18	THURS., SUN.
19-20	THURS., SUN.
21-22	THURS., SUN.
23-24	THURS., SUN.

* WATERING CONTRACT SHALL BE INCLUDED IN CONTRACTORS BID FOR ANY PLANT MATERIAL THAT HAS BEEN ROOT PRUNED, DISTURBED BY CONSTRUCTION, OR WHERE PROPOSED OR EXISTING IRRIGATION SYSTEMS ARE NOT FUNCTIONAL. ALL WARRANTIES SHALL BE IN PLACE BY CONTRACTOR REGARDLESS OF NON-OPERATIONAL IRRIGATION SYSTEMS OR AREAS WHERE NO IRRIGATION IS PROPOSED.



Wannemacher Jensen Architects, Inc.
 180 Mirror Lake Drive North
 St. Petersburg, Florida 33701-3214
 (727) 622-5586 Fax (727) 622-5475
 www.wjarc.com AA0002277
 ©Wannemacher Jensen Architects, Inc.

THE ARCHITECT'S CONTRACTOR SHALL BE RESPONSIBLE FOR OBTAINING ALL NECESSARY PERMITS AND APPROVALS FROM THE CITY OF MIAMI BEACH AND ANY OTHER AGENCIES HAVING JURISDICTION. 

Calvin Giordano & Associates, Inc.
 EXCEPTIONAL SOLUTIONS
 1000 Brickell Avenue, Suite 1000
 Miami, Florida 33131
 (305) 371-1111
 www.calvin-giordano.com

Tammy D. Cook
 Digitally signed by Tammy D. Cook
 Date: 2021.10.07 15:04:59 -04'00'
TAMMY D. COOK REGISTERED PROFESSIONAL LANDSCAPE ARCHITECT LICENSE NO. 121

PRELIMINARY NOT FOR CONSTRUCTION

**CITY OF MIAMI BEACH
 FIRE STATION #01**

833 6TH STREET MIAMI BEACH, FL 33139


Project number
1929

DISTRIBUTION

MILESTONE	DATE
30% PLANS	10/11/2021

LANDSCAPE NOTES

LP-001

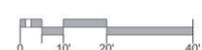



TREE MITIGATION CALCULATOR DATA CHART				
ITEM	SPECIE	TOTAL SUM OF INCHES REMOVED		REQUIRED REPLACEMENT TREES AND MINIMUM SIZE PER CODE
1	Swietenia mahagoni (Mahogany Tree)	15.5"	/ 6" (1 TREE UNIT) = MIN.	3 TREES @ 16' HT, 8' Sprd, 4" DBH
2	Lysiloma sabicu (Sabicu Tamarind)	32.5"	/ 6" (1 TREE UNIT) = MIN.	6 TREES @ 16' HT, 8' Sprd, 4" DBH
TOTAL SUM OF CANOPY MITIGATION TREES REQUIRED				9 TREES @ 16' HT, 8' Sprd, 4" DBH
TOTAL SUM OF CANOPY MITIGATION TREES PROVIDED				9 TREES @ 16' HT, 8' Sprd, 4" DBH
TOTAL DEFICIENCY OF MITIGATION				0 TREES @ 16' HT, 8' Sprd, 4" DBH

PALM MITIGATION CALCULATOR DATA CHART				
ITEM	SPECIE	TOTAL NUMBER OF REMOVALS	TREE UNIT PER PALM EXCEEDING 15' OAH	REQUIRED REPLACEMENT TREES AND MINIMUM SIZE PER CODE
2	Archontophoenix alexandrae (Alexander Palm)	3	x 1 = MIN.	3 TREES @ 12' HT, 6' Sprd, 2" DBH
3	Coccothrinax argentata (Florida Silver Palm)	1	x 1 = MIN.	1 TREES @ 12' HT, 6' Sprd, 2" DBH
4	Livistona chinensis (Chinese Fan Palm)	3	x 1 = MIN.	3 TREES @ 12' HT, 6' Sprd, 2" DBH
5	Phoenix reclinata (Wild Date Palm)	1	x 1 = MIN.	1 TREES @ 12' HT, 6' Sprd, 2" DBH
6	Sabal palmetto (Cabbage Palm)	13	x 1 = MIN.	13 TREES @ 12' HT, 6' Sprd, 2" DBH
7	Thrinax radiata (Florida Thatch Palm)	2	x 1 = MIN.	2 TREES @ 12' HT, 6' Sprd, 2" DBH
TOTAL SUM OF PALM MITIGATION TREES REQUIRED				23 TREES @ 12' HT, 6' Sprd, 2" DBH
TOTAL SUM OF PALM MITIGATION TREES PROVIDED				23 TREES @ 12' HT, 6' Sprd, 2" DBH
TOTAL DEFICIENCY OF MITIGATION				0 TREES @ 12' HT, 6' Sprd, 2" DBH

TREE MITIGATION SPECIES:

-  6 QTY - *QUERCUS VIRGINIANA* 'CATHEDRAL' - **CATHEDRAL LIVE OAK** (FIELD GROWN, 16' MIN OAH, 4" MIN DBH, 8' MIN. SPRD, 7' MIN CT, FLORIDA NO. 1)
-  3 QTY - *QUERCUS VIRGINIANA* 'CATHEDRAL' - **WILD TAMARIND TREE** (FIELD GROWN, 16' MIN OAH, 4" MIN DBH, 8' MIN. SPRD, 7' MIN CT, FLORIDA NO. 1)

PALM MITIGATION SPECIES:

-  4 QTY - *CONOCARPUS ERECTUS* - **GREEN BUTTONWOOD** (FIELD GROWN, 12' MIN OAH, 3" MIN DBH, STANDARD, FLORIDA NO. 1)
-  5 QTY - *GUAJACUM SANCTUM* - **LIGNUM VITAE** (FIELD GROWN, 12' MIN OAH, 3" MIN DBH, STANDARD, FLORIDA NO. 1)

-  14 QTY - *EUGENIA FOETIDA* - **SPANISH STOPPER** (FIELD GROWN, 12' MIN OAH, 3" MIN DBH, MULTI-FORM, FLORIDA NO. 1)

Wannemacher Jensen Architects, Inc.
 180 Mirror Lake Drive North
 St. Petersburg, Florida 33701-3214
 (727) 822-5566 fax (727) 822-5475
 www.wjarc.com
 AA0002277
 @WannemacherJensenArchitects, Inc.


THIS ARCHITECTURE CONTRACT IS A PROFESSIONAL SERVICE CONTRACT AND IS NOT TO BE USED FOR ANY OTHER PROJECTS WITHOUT THE WRITTEN CONSENT OF THE ARCHITECT. THE ARCHITECT'S LIABILITY IS LIMITED TO THE PROFESSIONAL SERVICES PROVIDED HEREIN AND DOES NOT INCLUDE ANY OTHER SERVICES. 



Calvin Giordano & Associates, Inc.
 EXCEPTIONAL SOLUTIONS
 1000 Brickell Avenue, Suite 1000
 Miami, Florida 33131
 (305) 371-1111
 www.calvin-giordano.com

Digitally signed by Tammy D. Cook
 Date: 2021.10.07 15:05:24 -04'00'
TAMMY D. COOK-RESCON, P.A.
 STATE OF FLORIDA REGISTERED PROFESSIONAL LANDSCAPE ARCHITECT
 LICENSE NO. 128

DRAWING FILE: P:\Projects\2020\204157 City Of Miami Beach Fire Station 01\CADD Files\Drawings\204157-LD-MITIG-SCHED.dwg - (Plotted by: Dominic Mack on Wednesday, October 6, 2021 5:53:03 PM)

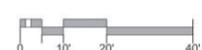

PRELIMINARY NOT FOR CONSTRUCTION

**CITY OF MIAMI BEACH
 FIRE STATION #01**
 833 6TH STREET MIAMI BEACH, FL 33139

Project number
1929

DISTRIBUTION

MILESTONE	DATE
30% PLANS	10/11/2021

MITIGATION SCHEDULES

LP-002



REQUIRED TREES VS. PROVIDED TREES					
FUTURE LAND USE LANDSCAPE REQUIREMENTS (RM-1 FLU):					
CODE REQUIREMENT	CALCULATION	REQUIRED # OF TREES/SHRUBS	PROVIDED # OF TREES/SHRUBS	PLANTED OFFSITE	TREE SPECIFICATIONS
28 Trees / Acre of Net Lot Area	1.03 ACRES x 28 (45,000 SQFT)	29	20	9	12' HEIGHT, 6' SPREAD, 2" DBH
12 shrubs / number of required trees	29 Req Trees x 12	348	4327	0	18-24" HEIGHT, 18" SPACING
Small Trees (Large Shrubs) shall be 10% of required shrubs	348 Req Shrubs x .10	35	35	0	6' HEIGHT, 4' SPREAD
LANDSCAPE BUFFER REQUIREMENTS:					
CODE REQUIREMENT	TOTAL REQUIRED # OF TREES/SHRUBS	EXISTING # OF TREES/SHRUBS	PROPOSED # OF TREES/SHRUBS	PLANTED OFFSITE	TREE SPECIFICATIONS
Trees planted at max. spacing of 20' OC	15	2	8	5	12' HEIGHT, 6' SPREAD, 2" DBH
Continuous screening of shrubs between land uses OR vines with approved fencing	327	0	327	0	18-24" HEIGHT, 18" SPACING
LANDSCAPE AREAS IN PERMANENT PARKING LOTS REQUIREMENTS:					
CODE REQUIREMENT	TOTAL REQUIRED # OF TREES	EXISTING # OF TREES	PROPOSED # OF TREES	PLANTED OFFSITE	TREE SPECIFICATIONS
Trees at end of parking rows		6	5	1	MIN. 12' HEIGHT, 6' SPREAD, 2" DBH
Shrubs at end of parking rows		743	743	0	18-24" HEIGHT, 18" SPACING
Tree median every 90 linear feet of parking		1	0	1	MIN. 12' HEIGHT, 6' SPREAD, 2" DBH
STREET TREE REQUIREMENTS:					
CODE REQUIREMENT	TOTAL REQUIRED # OF TREES	EXISTING # OF TREES	PROPOSED # OF TREES	PLANTED OFFSITE	TREE SPECIFICATIONS
Street Trees planted at max. average spacing of 20' o.c.	31	3	13	15	MIN. MATURE HEIGHT OF 20' W/ MIN. CLEAR TRUNK OF 4', MIN. HEIGHT OF 12'-14' OA, & MIN. 3" CALIPER AT TIME OF PLANTING

TOTAL NUMBER OF REQUIRED CANOPY TREES TO BE PLANTED OFFSITE: 31 TREES

PROPOSED PLANT LIST				
Abbrev	Qty	Scientific Name	Common Name	Specifications
LARGE CANOPY TREES				
BSG	2	Bursera simaruba	Gumbo Limbo	Field Grown, 16' Min OAH, 4" Min DBH, 8' Min. Sprd, Florida No. 1
LSM	9	Lysiloma sabicu	Wild Tamarind Tree	Field Grown, 16' Min OAH, 4" Min DBH, 8' Min. Sprd, 7' Min CT, Florida No. 1
QVL	1	Quercus virginiana	Southern Live Oak	Field Grown, 16' Min OAH, 4" Min DBH, 8' Min. Sprd, 7' Min CT, Florida No. 1
QVC	7	Quercus virginiana 'Cathedral'	Cathedral Live Oak	Field Grown, 16' Min OAH, 4" Min DBH, 8' Min. Sprd, 7' Min CT, Florida No. 1
SMALL CANOPY TREES				
CEG	5	Conocarpus erectus	Green Buttonwood	Field Grown, 12' Min OAH, 3" Min DBH, Standard, Florida No. 1
CES	25	Conocarpus erectus 'Sericea'	Silver Buttonwood	Field Grown, 12' Min OAH, 3" Min DBH, Standard, Florida No. 1
EFS	18	Eugenia foetida	Spanish Stopper	Field Grown, 12' Min OAH, 3" Min DBH, Multi-form, Florida No. 1
LVI	7	Guaicum sanctum	Lignum vitae	Field Grown, 12' Min OAH, 3" Min DBH, Standard, Florida No. 1
LIG	2	Ligustrum japonicum	Japanese Privet	Field Grown, 12' Min OAH, 3" Min DBH, Multi-form, Florida No. 1
SFS	5	Plumeria obtusa	Singapore Frangipani	Field Grown, 12' Min OAH, 3" Min DBH, Standard, Florida No. 1
PALM TREES				
PDP	3	Phoenix dactylifera 'Medjool'	Medjool Date Palm	FG, 16' Wood, Florida Fancy
PES	15	Ptychosperma elegans 'Single'	Solitaire Palm, Single	FG, 8' Wood, Single, Florida Fancy
PET	9	Ptychosperma elegans 'Triple'	Solitaire Palm, Triple	FG, 8' Wood, Triple, Florida Fancy
SHRUBS				
BII	12	Capparis cynophallophora	Jamaican Caper	3 Gal., Full to Base, 2' OA Ht x 2' Sprd, Max. 2' O.C.
CME	191	Cassia bahamiensis	Bahama Cassia	3 Gal., Full to Base, 2' OA Ht x 2' Sprd, Max. 2' O.C.
CCP	59	Chrysobalanus icaco	Cocoplum	3 Gal., Full to Base, 2' OA Ht x 2' Sprd, Max. 2' O.C.
CHI	76	Clusia rosea	Autograph Tree	3 Gal., Full to Base, 2' OA Ht x 2' Sprd, Max. 2' O.C.
CLU	173	Ernodea littoralis	Beach Creeper	3 Gal., Full to Base, 2' OA Ht x 2' Sprd, Max. 2' O.C.
DCV	102	Hibiscus rosea-sinensis	Hibiscus	3 Gal., Full to Base, 2' OA Ht x 2' Sprd, Max. 2' O.C.
DTF	411	Hymenocallis latifolia	Spider Lily	3 Gal., Full to Base, 2' OA Ht x 2' Sprd, Max. 2' O.C.
DIC	20	Ilex vomitoria	Youpon Holly	1 Gal., Full to Base, 12' OA Ht x 12" Sprd, Max. 18" O.C.
FMG	155	Jatropha hastata	Jatropha	3 Gal., Full to Base, 2' OA Ht x 2' Sprd, Max. 2' O.C.
LIR	802	Juniperus Spp	Juniper	3 Gal., Full to Base, 2' OA Ht x 2' Sprd, Max. 2' O.C.
MSW	436	Muhlenbergia capillaris	Pink Muhly Grass	3 Gal., Full to Base, 2' OA Ht x 2' Sprd, Max. 2' O.C.
MDP	130	Myrica cerifera	Wax Myrtle	3 Gal., Full to Base, 2' OA Ht x 2' Sprd, Max. 2' O.C.
NBM	43	Raphiolepis indica	Indian Hawthorne	1 Gal., Full to Base, 12' OA Ht x 12" Sprd, Max. 18" O.C.
NEB	196	Russelia equisetiformis	Firecracker Plant	3 Gal., Full to Base, 2' OA Ht x 2' Sprd, Max. 2' O.C.
POP	238	Sophora tomentosa	Necklace Pod	3 Gal., Full to Base, 2' OA Ht x 2' Sprd, Max. 2' O.C.
PBM	66	Spartina bakeri	Sand Cord Grass	3 Gal., Full to Base, 2' OA Ht x 2' Sprd, Max. 2' O.C.
PGM	20	Vitex trifolia	Vitex	3 Gal., Full to Base, 2' OA Ht x 2' Sprd, Max. 2' O.C.
PRC	152	Philodendron 'Rojo Congo'	Rojo Congo Philodendron	Full to base, 7 gal, 30" o.c.
PXU	116	Philodendron 'Xanadu'	Philodendron 'Xanadu'	Full to base, 3 gal, 24" o.c.
PMP	33	Podocarpus macrophyllus 'Pringles'	Pringles Podocarpus	Full to base, 3 gal, 24" o.c.
PNW	69	Psychotria nervosa	Wild Coffee	Full to base, 3 gal, 24" o.c.
DPN	252	Psychotria nervosa 'Little Psycho'	Dwarf Wild Coffee	Full to base, 3 gal, 24" o.c.
REL	24	Rhapis excelsa	Lady Palm	Full to base, 15 gal, 36" o.c.
RBM	23	Ruellia brittoniana	Mexican Petunia	Full to base, 3 gal, 24" o.c.
SBC	43	Spartina bakeri	Cordgrass	Full to base, 3 gal, 24" o.c.
TPP	1340	Tradescantia pallida	Purple Queen	Full to base, 1 gal, 12" o.c.
TDF	129	Tripsacum dactyloides	Fakahatchee Grass	Full to base, 3 gal, 24" o.c.
GROUNDCOVERS BY AREA				
	285 sqft	Arachis glabrata	Perennial Peanut	

- Notes:
- General Contractor shall be responsible for verifying all quantities in accordance to the permitted plant list.
 - All shrubs shall be free of fungus, insects and from all disease.
 - All vegetation shall have root balls fully grown into the specified container - recently transplanted material into up-sized containers shall not be accepted.
 - All quantities of proposed trees and shrubs do not account for mitigated trees. Quantities for mitigated trees can be found in the tree mitigation plan set on sheet L-P201.

PROPOSED OFF-SITE PLANT LIST				
Abbrev	Qty	Scientific Name	Common Name	Specifications
FUTURE LAND USE LANDSCAPE REQUIREMENTS (9 TREES)				
CEG	3	Conocarpus erectus	Green Buttonwood	Field Grown, 12' Min OAH, 2" Min DBH, 6' Sprd, Standard, Florida No. 1
CES	3	Conocarpus erectus 'Sericea'	Silver Buttonwood	Field Grown, 12' Min OAH, 2" Min DBH, 6' Sprd, Standard, Florida No. 1
EFS	3	Eugenia foetida	Spanish Stopper	Field Grown, 12' Min OAH, 2" Min DBH, 6' Sprd, Standard, Florida No. 1
LANDSCAPE BUFFER REQUIREMENTS (5 TREES)				
CEG	3	Conocarpus erectus	Green Buttonwood	Field Grown, 12' Min OAH, 2" Min DBH, 6' Sprd, Standard, Florida No. 1
CES	2	Conocarpus erectus 'Sericea'	Silver Buttonwood	Field Grown, 12' Min OAH, 2" Min DBH, 6' Sprd, Standard, Florida No. 1
LANDSCAPE AREAS IN PERMANENT PARKING LOTS REQUIREMENTS (2 TREES)				
CES	2	Conocarpus erectus 'Sericea'	Silver Buttonwood	Field Grown, 12' Min OAH, 2" Min DBH, 6' Sprd, Standard, Florida No. 1
STREET TREE REQUIREMENTS (15 TREES)				
CEG	3	Conocarpus erectus	Green Buttonwood	Field Grown, 20' Min Mature Height; 12' Min OAH, 4' Min Clear Trunk, 3" Min Caliper at Time of Planting
CES	3	Conocarpus erectus 'Sericea'	Silver Buttonwood	Field Grown, 20' Min Mature Height; 12' Min OAH, 4' Min Clear Trunk, 3" Min Caliper at Time of Planting
LVI	3	Guaicum sanctum	Lignum vitae	Field Grown, 20' Min Mature Height; 12' Min OAH, 4' Min Clear Trunk, 3" Min Caliper at Time of Planting
QVL	3	Quercus virginiana	Southern Live Oak	Field Grown, 20' Min Mature Height; 12' Min OAH, 4' Min Clear Trunk, 3" Min Caliper at Time of Planting
BSG	3	Bursera simaruba	Gumbo Limbo	Field Grown, 20' Min Mature Height; 12' Min OAH, 4' Min Clear Trunk, 3" Min Caliper at Time of Planting

- Notes:
- General Contractor shall be responsible for verifying all quantities in accordance to the permitted plant list.
 - All shrubs shall be free of fungus, insects and from all disease.
 - All vegetation shall have root balls fully grown into the specified container - recently transplanted material into up-sized containers shall not be accepted.
 - All quantities of proposed trees and shrubs do not account for mitigated trees. Quantities for mitigated trees can be found in the tree mitigation plan set on sheet L-P201.

Wannemacher Jensen Architects, Inc.
 180 Mirror Lake Drive North
 St. Petersburg, Florida 33701-3214
 (727) 822-5566 fax (727) 822-5475
 www.wjarc.com
 AA0002277

Calvin Giordano & Associates, Inc.
 EXCEPTIONAL SOLUTIONS
 10000 N.W. 11th Ave., Suite 100
 Coral Gables, FL 33134
 (305) 441-1111
 www.calvin-giordano.com

Tammy D. Cook
 Digitally signed by Tammy D. Cook
 Date: 2021.10.07 15:05:55 -0400

CITY OF MIAMI BEACH FIRE STATION #01
 833 6TH STREET MIAMI BEACH, FL 33139

Project number: 1929
 DISTRIBUTION

30% PLANS 10/11/2021

PLANTING SCHEDULES

LP-003

811 KNOW WHAT'S BELOW
 ALWAYS CALL 811 BEFORE YOU DIG
 For more info, visit www.call811.com


DRAWING FILE: P:\Projects\2020\204157-City of Miami Beach Fire Station 01\CADD Files\Drawings\04157-LP-PLANT-SCHED.dwg - (Plotted by: Dominic Mack on Thursday, October 7, 2021 9:20:35 AM)

PRELIMINARY NOT FOR CONSTRUCTION

DRAWING FILE: P:\Projects\2020\204157 City of Miami Beach Fire Station 01\CADD Files\Drawings\04157-LP-PLNT-MITG.dwg - (Plotted by: Dominic Mack on Wednesday, October 6, 2021 5:54:18 PM)

1 TREE MITIGATION PLAN

1:20

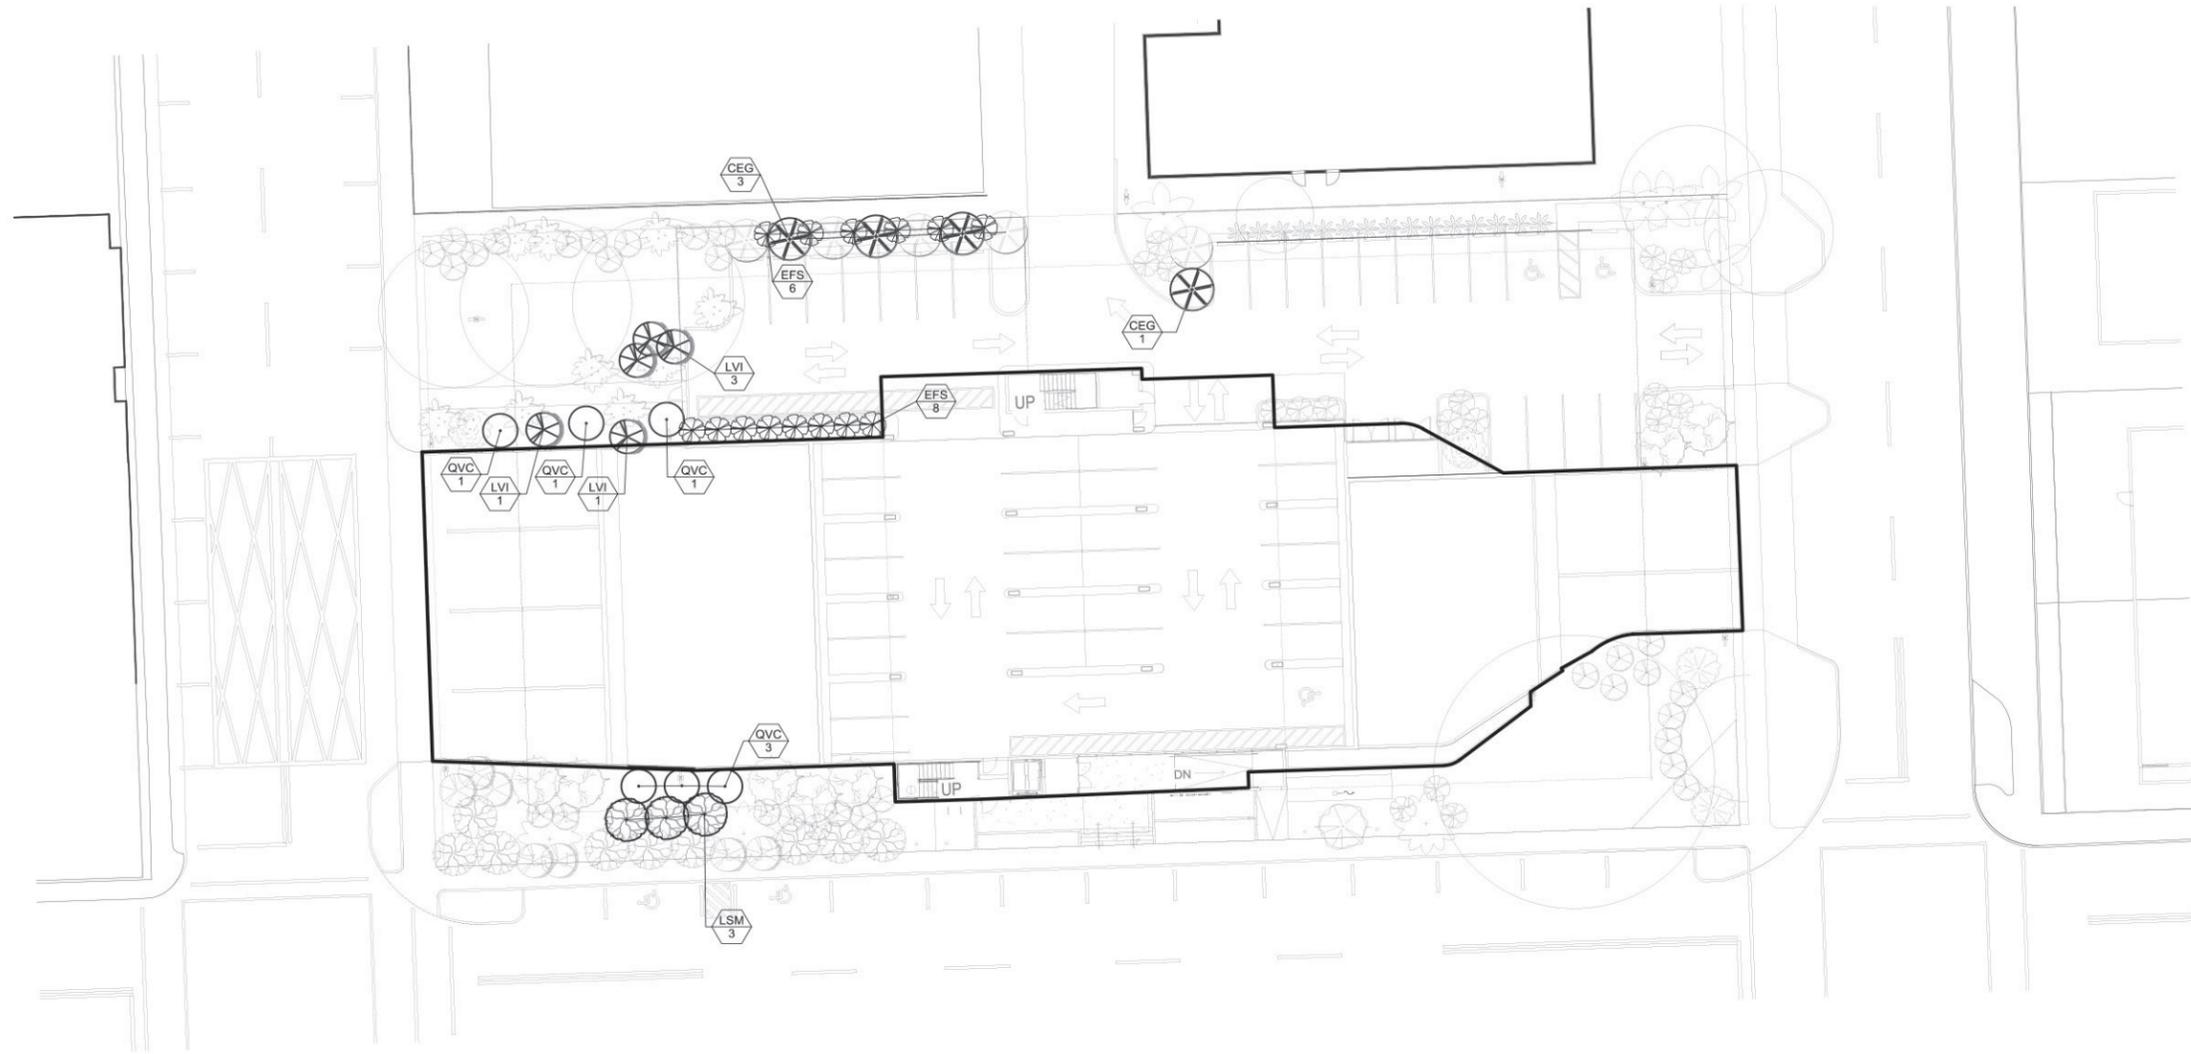


TREE MITIGATION SPECIES:

- 6 QTY - QUERCUS VIRGINIANA 'CATHEDRAL' - CATHEDRAL LIVE OAK (FIELD GROWN, 16' MIN OAH, 4" MIN DBH, 8' MIN. SPRD, 7' MIN CT, FLORIDA NO. 1)
- 3 QTY - QUERCUS VIRGINIANA 'CATHEDRAL' - WILD TAMARIND TREE (FIELD GROWN, 16' MIN OAH, 4" MIN DBH, 8' MIN. SPRD, 7' MIN CT, FLORIDA NO. 1)

PALM MITIGATION SPECIES:

- 4 QTY - CONOCARPUS ERECTUS - GREEN BUTTWOOD (FIELD GROWN, 12' MIN OAH, 3" MIN DBH, STANDARD, FLORIDA NO. 1)
- 5 QTY - GUAIACUM SANCTUM - LIGNUM VITAE (FIELD GROWN, 12' MIN OAH, 3" MIN DBH, STANDARD, FLORIDA NO. 1)

- 14 QTY - EUGENIA FOETIDA - SPANISH STOPPER (FIELD GROWN, 12' MIN OAH, 3" MIN DBH, MULTI-FORM, FLORIDA NO. 1)

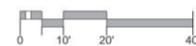

Wannmacher Jensen Architects, Inc.
 180 Mirror Lake Drive North
 St. Petersburg, Florida 33701-3214
 (727) 822-5566 fax (727) 822-5475
 www.wjarc.com
 AA0002277
 ©Wannmacher Jensen Architects, Inc.

THIS ARCHITECTURAL AND CONSTRUCTION DOCUMENTS ARE THE PROPERTY OF WANNMACHER JENSEN ARCHITECTS, INC. AND ARE TO BE USED ONLY FOR THE PROJECT AND SITE SPECIFICALLY IDENTIFIED HEREIN. ANY REPRODUCTION OR TRANSMISSION OF THESE DOCUMENTS WITHOUT THE WRITTEN PERMISSION OF WANNMACHER JENSEN ARCHITECTS, INC. IS STRICTLY PROHIBITED. CONTRACTORS SHALL BE RESPONSIBLE FOR VERIFYING THE ACCURACY OF ALL INFORMATION PROVIDED HEREIN. CONTRACTORS SHALL BE RESPONSIBLE FOR OBTAINING ALL NECESSARY PERMITS AND APPROVALS FROM THE APPLICABLE JURISDICTIONAL AGENCIES AND THE LOCAL AUTHORITY. THE ARCHITECTS AND ENGINEERS SHALL NOT BE RESPONSIBLE FOR THE CONSTRUCTION OF THE PROJECT OR THE PERFORMANCE OF THE LOCAL AUTHORITY OR THE LOCAL AGENCIES.

SUB-CONSULTANT: LANDSCAPE ARCHITECTURE



Digitally signed by Tammy D. Cook
 Date: 2021.10.07 15:06:18 -0400

TAMMY D. COOK-MEDCOX, P.L.L.C.
 STATE OF FLORIDA REGISTERED PROFESSIONAL LANDSCAPE ARCHITECT
 LICENSE NO. 124

PRELIMINARY NOT FOR CONSTRUCTION


**CITY OF MIAMI BEACH
 FIRE STATION #01**
 833 6TH STREET MIAMI BEACH, FL 33139

Project number	1929
DISTRIBUTION	
MILESTONE	DATE
30% PLANS	10/11/2021

TREE MITIGATION PLAN

LP-201


DRAWING FILE: P:\Projects\2020\204157 City of Miami Beach Fire Station 01\CADD Files\Drawings\04\157-LP-PLNT.dwg - (Plotted by: Dominic Mack on Wednesday, October 6, 2021 5:55:12 PM)

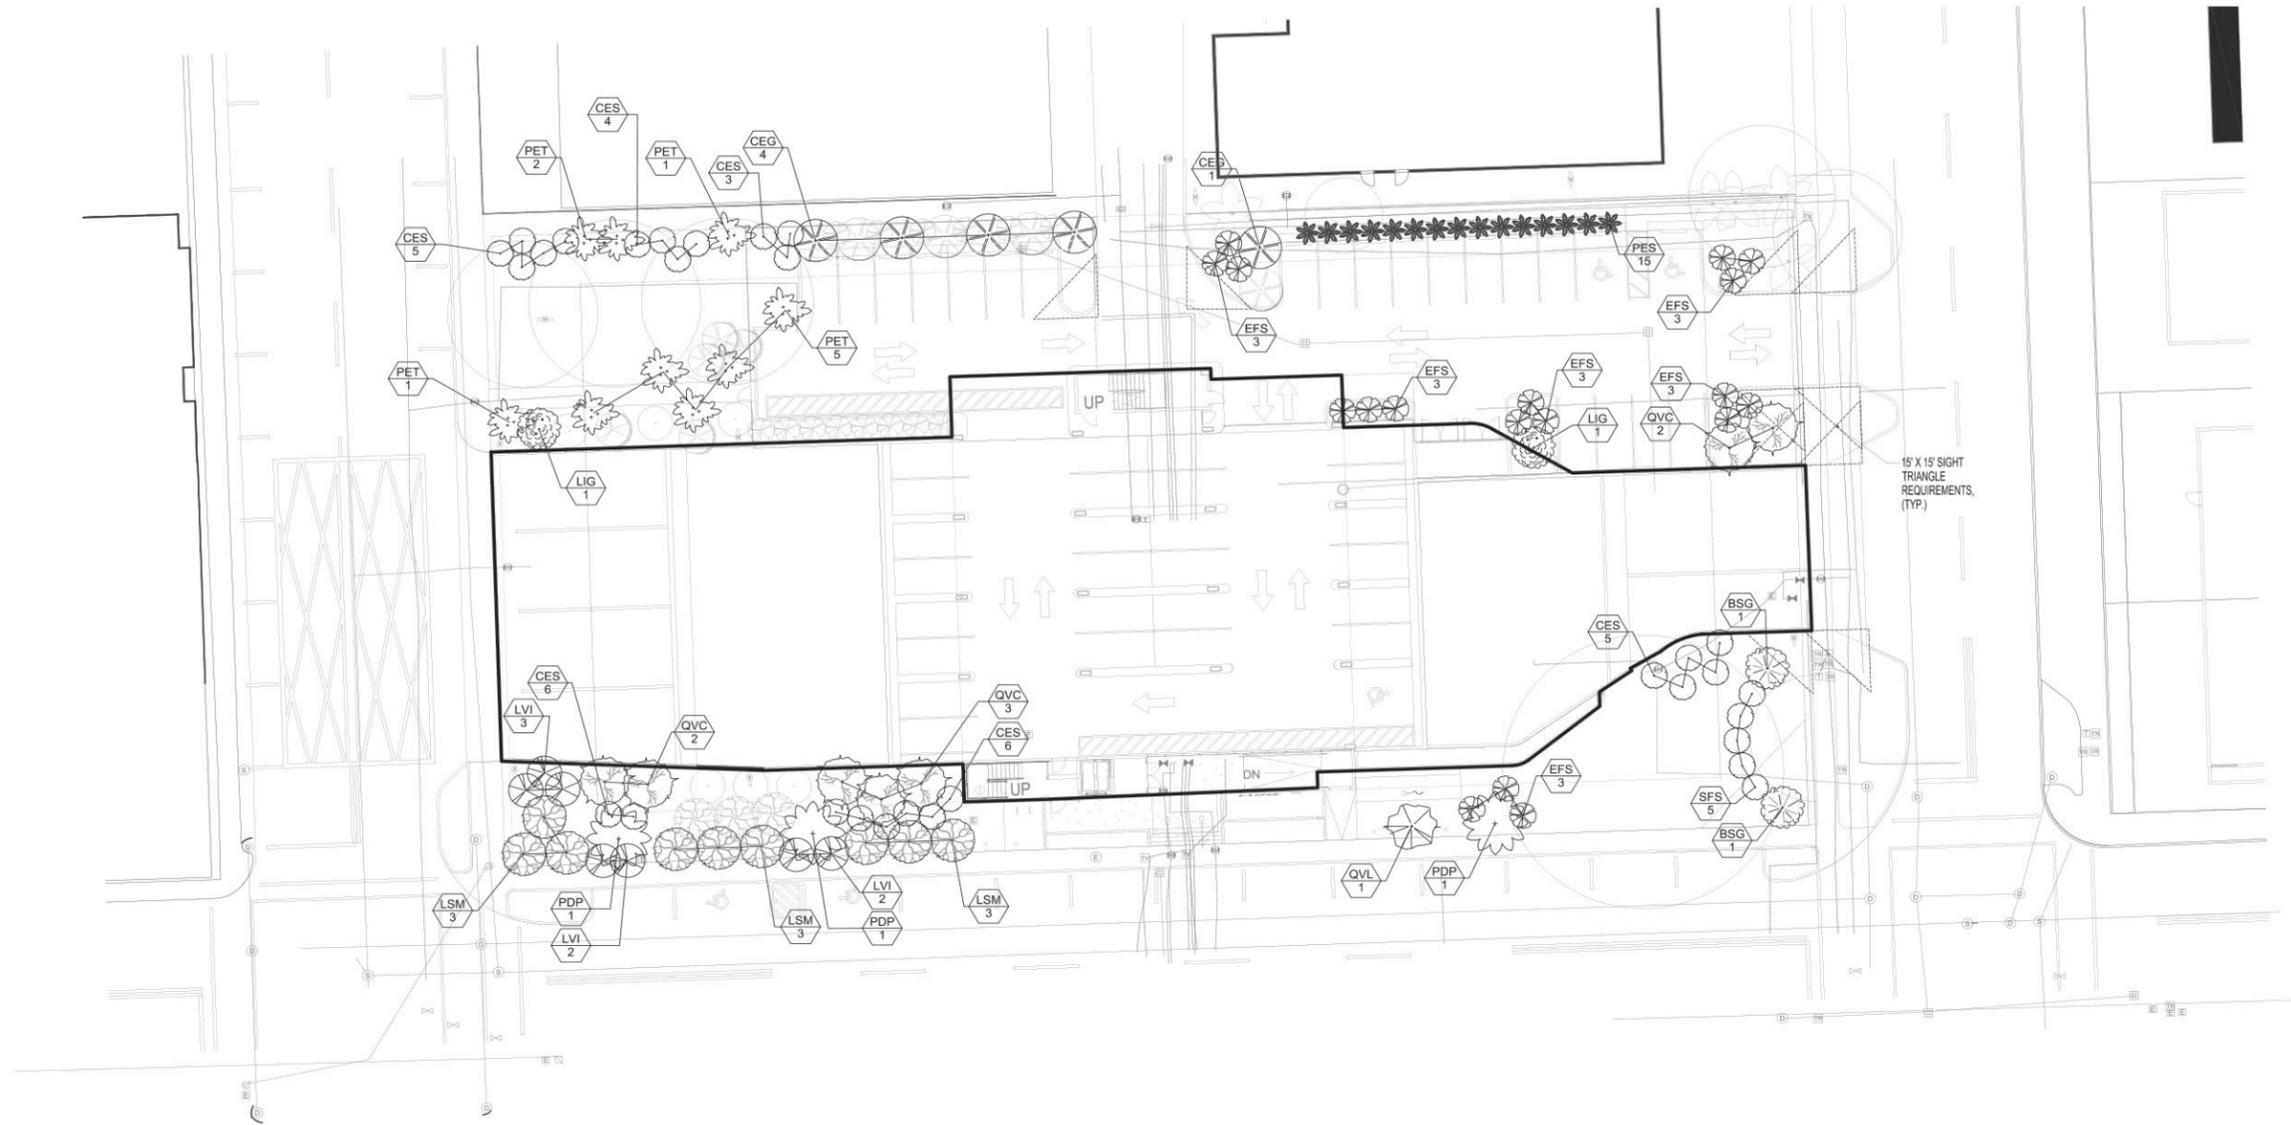

1 CANOPY PLANTING PLAN

1:20

- | | | |
|--|---|---|
| LARGE CANOPY TREES | SMALL TREES | PALM TREES |
| BSG GUMBO LIMBO
<i>Bursera simaruba</i> | CEG GREEN BUTTONWOOD
<i>Conocarpus erectus</i> | PDP MEDJOO DATE PALM
<i>Phoenix dactylifera 'Medjool'</i> |
| LSM WILD TAMARIND TREE
<i>Lysiloma sabicu</i> | CES SILVER BUTTONWOOD
<i>Conocarpus erectus 'Sericea'</i> | PES SOLITAIRE PALM, SINGLE
<i>Ptychosperma elegans 'Single'</i> |
| QVL SOUTHERN LIVE OAK
<i>Quercus virginiana</i> | EFS SPANISH STOPPER
<i>Eugenia foetida</i> | PET SOLITAIRE PALM, TRIPLE
<i>Ptychosperma elegans 'Triple'</i> |
| QVC CATHEDRAL LIVE OAK
<i>Quercus virginiana 'Cathedral'</i> | LVI LIGNUM VITAE
<i>Guaiaecum sanctum</i> | |
| | LIG JAPANESE PRIVET
<i>Ligustrum japonicum</i> | |
| | SFS SINGAPORE FRANGIPANI
<i>Plumeria obtusa</i> | |

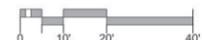

PRELIMINARY NOT FOR CONSTRUCTION

**CITY OF MIAMI BEACH
FIRE STATION #01**

Project number
1929
DISTRIBUTION

DATE	DESCRIPTION
10/11/2021	30% PLANS



CANOPY PLANTING PLAN

LP-301


Wannemacher Jensen Architects, Inc.
180 Mirror Lake Drive North
St. Petersburg, Florida 33701-3214
(727) 822-5586 fax (727) 822-5475
www.wjarc.com
AA0002277

THIS DOCUMENT IS THE PROPERTY OF WANNEMACHER JENSEN ARCHITECTS, INC. AND IS TO BE USED ONLY FOR THE PROJECT AND SITE SPECIFICALLY IDENTIFIED HEREIN. IT IS NOT TO BE REPRODUCED, COPIED, OR TRANSMITTED IN ANY FORM OR BY ANY MEANS, ELECTRONIC OR MECHANICAL, INCLUDING PHOTOCOPYING, RECORDING, OR BY ANY INFORMATION STORAGE AND RETRIEVAL SYSTEM, WITHOUT THE WRITTEN PERMISSION OF WANNEMACHER JENSEN ARCHITECTS, INC. ANY UNAUTHORIZED USE OF THIS DOCUMENT IS STRICTLY PROHIBITED. WANNEMACHER JENSEN ARCHITECTS, INC. IS NOT RESPONSIBLE FOR ANY ERRORS OR OMISSIONS IN THIS DOCUMENT. THE USER OF THIS DOCUMENT SHALL BE RESPONSIBLE FOR OBTAINING ALL NECESSARY PERMITS AND APPROVALS FROM THE APPROPRIATE AGENCIES AND AUTHORITIES. WANNEMACHER JENSEN ARCHITECTS, INC. IS NOT A PROFESSIONAL ENGINEER OR ARCHITECT IN THE STATE OF FLORIDA. WANNEMACHER JENSEN ARCHITECTS, INC. IS A REGISTERED PROFESSIONAL LANDSCAPE ARCHITECT IN THE STATE OF FLORIDA. LICENSE NO. 15000002277.

Calvin Giordano & Associates, Inc.
EXCEPTIONAL SOLUTIONS
Landscape Architecture
1000 Brickell Avenue, Suite 1000
Miami, Florida 33131
www.calvin-giordano.com

Digitally signed by Tammy D. Cook
Date: 2021.10.07 15:06:44 -04'00'


TAMMY D. COOK REGISTERED PROFESSIONAL LANDSCAPE ARCHITECT
LICENSE NO. 15000002277

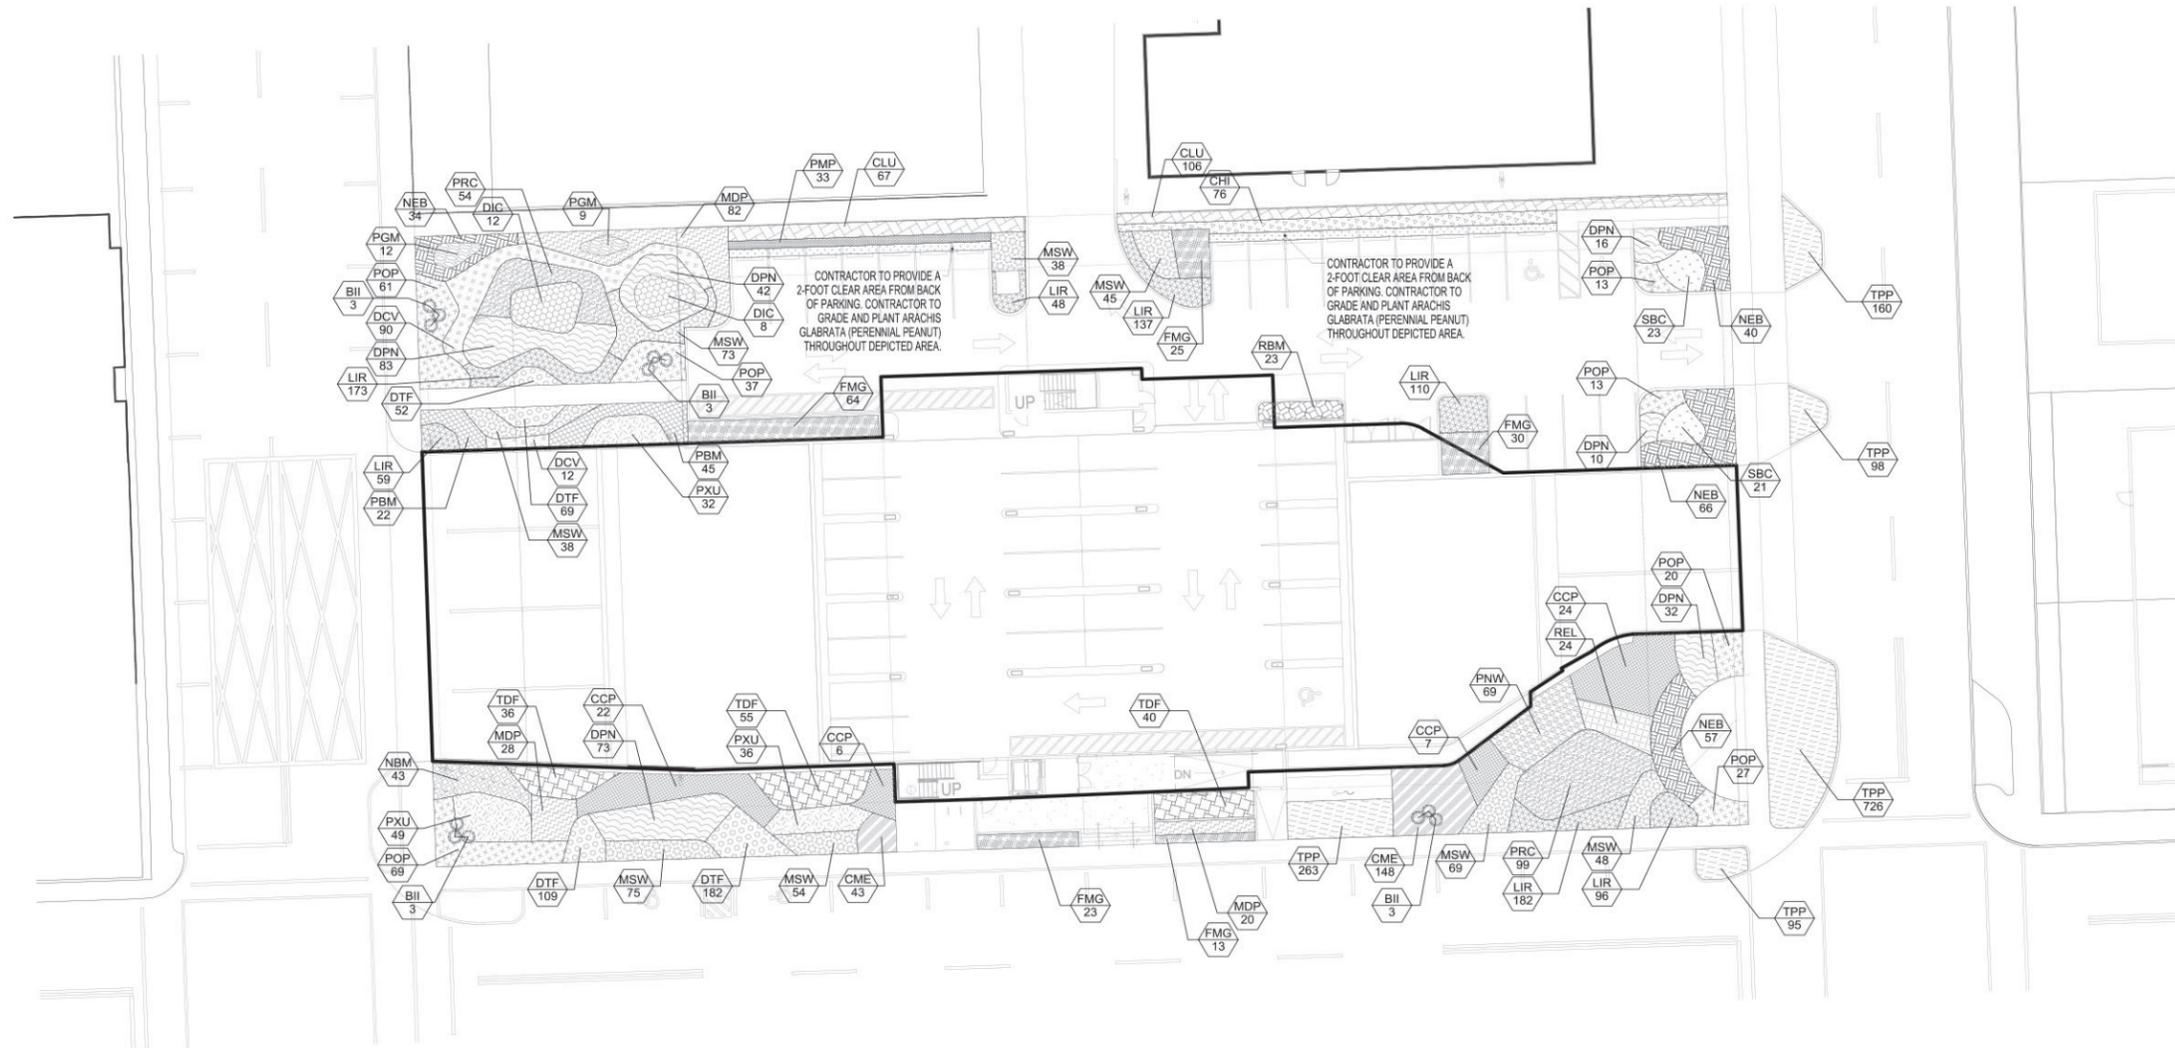

1 UNDERSTORY PLANTING PLAN

1:20

PROPOSED UNDERSTORY PLANTING			
CME	DWARF EMERALD BLANKET CARISSA <i>Carissa macrocarpa 'Emerald Blanket'</i>	NEB	BOSTON FERN <i>Nephrolepis exaltata</i>
CCP	CAT PALM <i>Chamaedorea cataractarum</i>	POP	FLORIDA PEPEROMIA <i>Peperomia obtusifolia</i>
CHI	COCOPLUM <i>Chrysobalanus icaco 'Horizontalis'</i>	PBM	PHILODENDRON 'BURLE MARX' <i>Philodendron 'Burle Marx'</i>
CLU	PITCH APPLE <i>Clusia rosea</i>	PGM	GIANT PHILODENDRON <i>Philodendron 'Giganteum'</i>
DCV	DWARF CORKSCREW CROTON 'MAMMY FIRE' <i>Codiaeum variegatum 'Mammy Fire'</i>	PRC	ROJO CONGO PHILODENDRON <i>Philodendron 'Rojo Congo'</i>
DTF	VARIEGATED FLAX LILY <i>Dianella tasmanica 'Variegata'</i>	PXU	PHILODENDRON 'XANADU' <i>Philodendron 'Xanadu'</i>
DIC	DIOON <i>Dioon edule</i>	PMP	PRINGLES PODOCARPUS <i>Podocarpus macrophyllus 'Pringles'</i>
FMG	GREEN ISLAND FICUS <i>Ficus microcarpa 'Green Island'</i>	PNW	WILD COFFEE <i>Psychotria nervosa</i>
LIR	LILY TURF <i>Liriope muscari</i>	DPN	DWARF WILD COFFEE <i>Psychotria nervosa 'Little Psycho'</i>
MSW	WART FERN <i>Microsorium scolopendrium 'Wart Fern'</i>	REL	LADY PALM <i>Rhapis excelsa</i>
MDP	SWISS CHEESE PHILODENDRON <i>Monstera deliciosa</i>	RBM	MEXICAN PETUNIA <i>Ruellia brittoniana</i>
NBM	MACHO FERN <i>Nephrolepis biserrata</i>	SBC	CORDGRASS <i>Spartina bakeri</i>
		TPP	PURPLE QUEEN <i>Tradescantia pallida</i>
		TDF	FAKAHATCHEE GRASS <i>Tripsacum dactyloides</i>
		---	PERENNIAL PEANUT <i>Arachis glabrata</i>

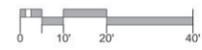

Wannemacher Jensen Architects, Inc.
180 Mirror Lake Drive North
St. Petersburg, Florida 33701-3214
(727) 822-5566 fax (727) 822-5475
www.wjarc.com AA0002277

Calvin Giordano & Associates, Inc.
EXCEPTIONAL SOLUTIONS
Landscape Architecture
10000 W. 11th Ave. Suite 100
West Palm Beach, FL 33411
(561) 861-8888

Tammy D. Cook
Digitally signed by Tammy D. Cook
Date: 2021.10.07 15:07:05 -04'00'

PRELIMINARY NOT FOR CONSTRUCTION

**CITY OF MIAMI BEACH
FIRE STATION #01**
833 6TH STREET MIAMI BEACH, FL 33139

Project number
1929

DISTRIBUTION


DATE	DESCRIPTION
10/11/2021	30% PLANS

UNDERSTORY PLANTING PLAN

LP-302

DRAWING FILE: P:\Projects\2020\204157 City Of Miami Beach Fire Station 01\CADD Files\Drawings\04157-LP-PLNT.dwg - (Plotted by: Dominic Mack on Thursday, October 7, 2021 9:21:21 AM)

DRAWING FILE: P:\Projects\2020\204157 City of Miami Beach Fire Station 01\CADD Files\Drawings\204157-LP-SOIL PLAN.dwg (Plotted by: Dominic Mack on Wednesday, October 6, 2021 5:56:23 PM)

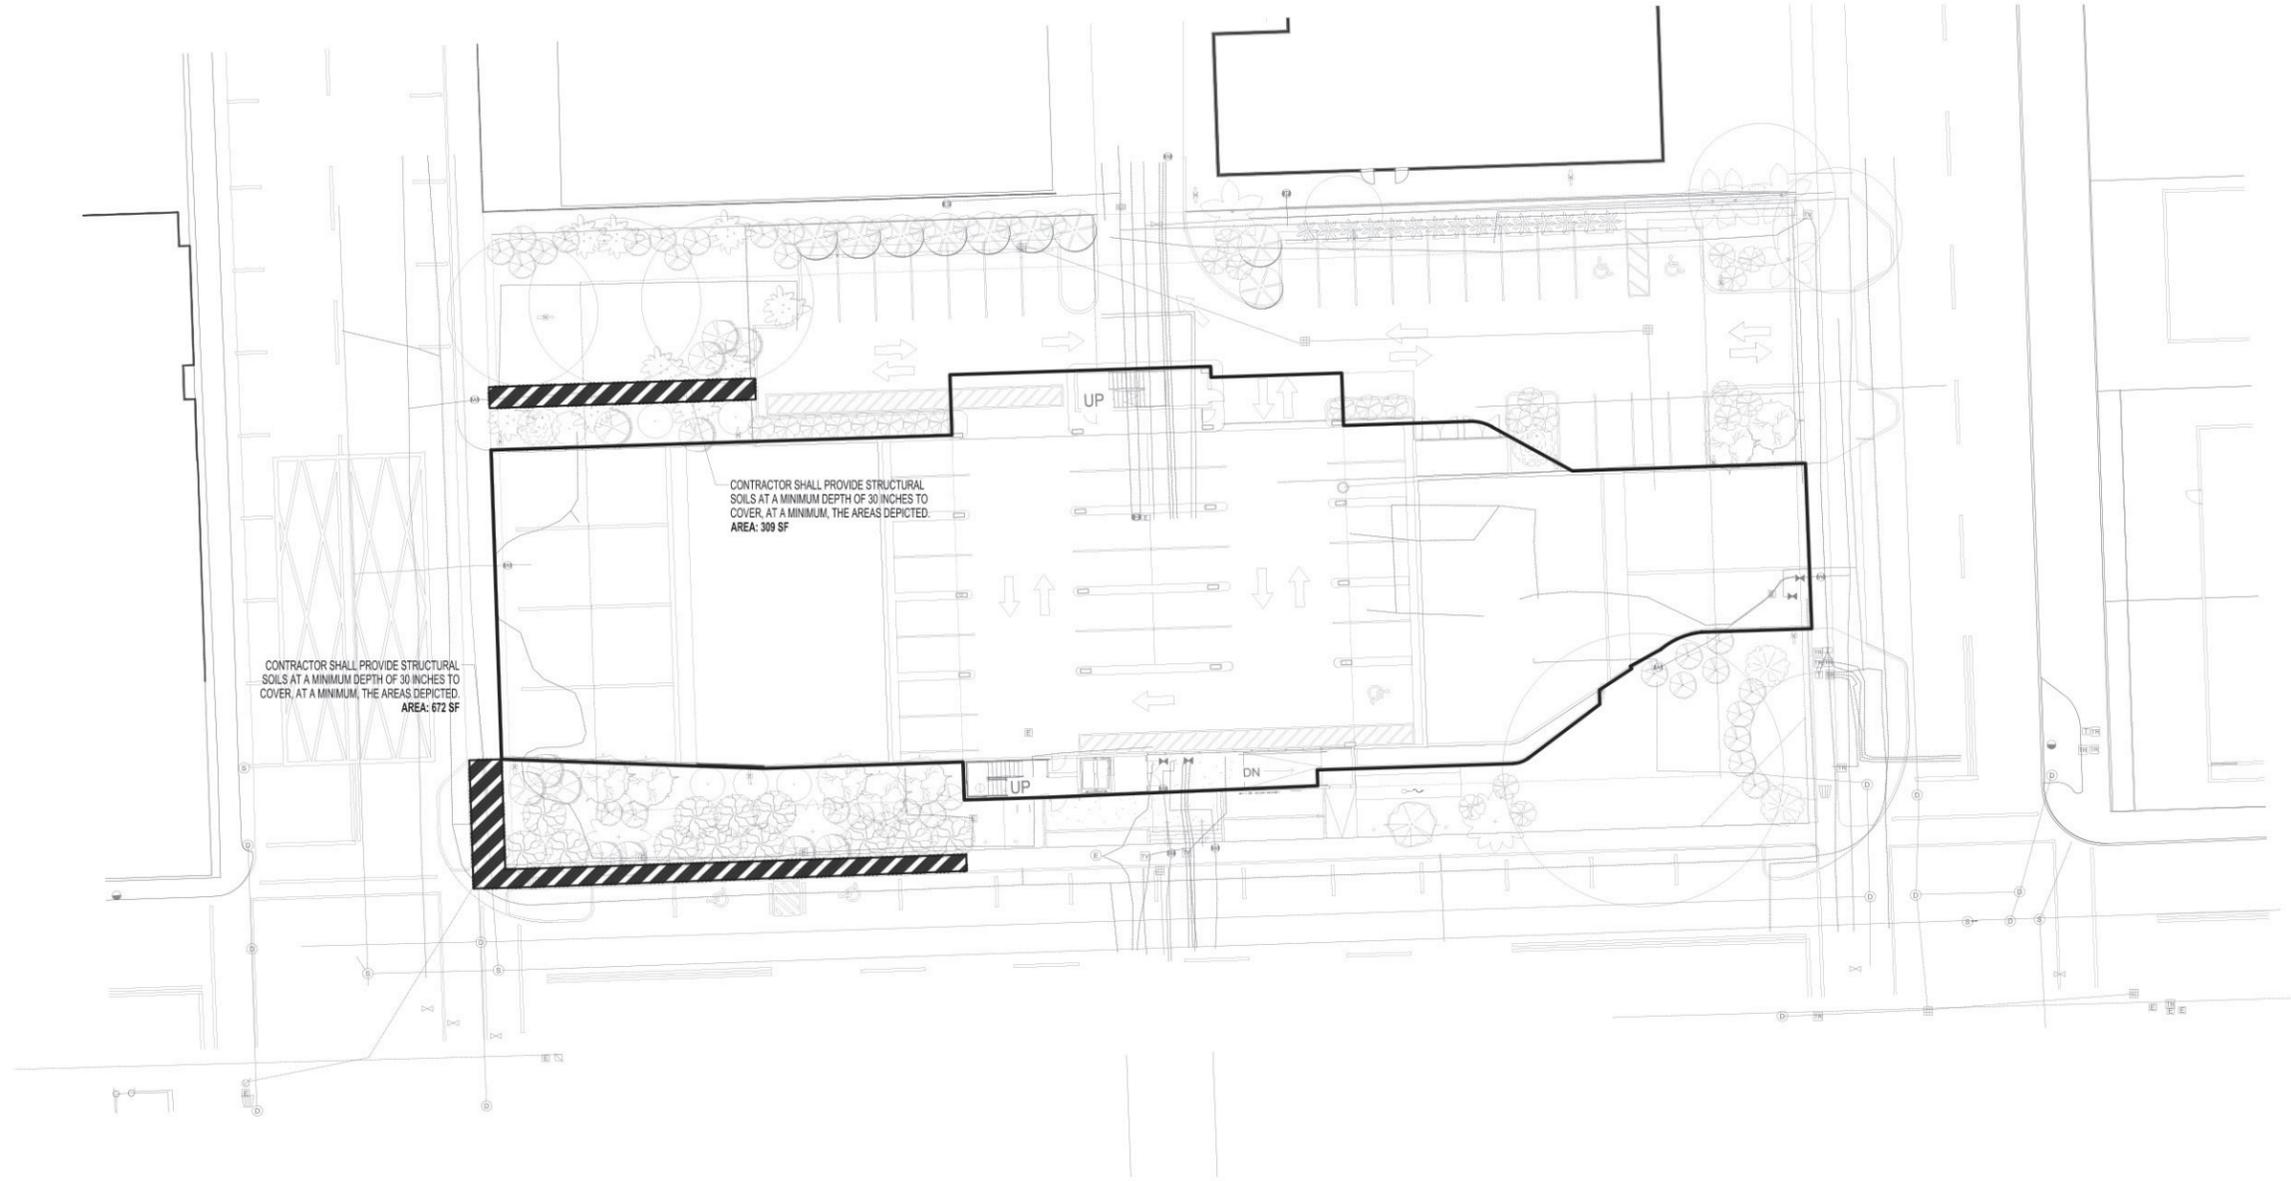


1 SUSPENDED SOILS PLAN

1:20

NOTE: CONTRACTOR SHALL COORDINATE WITH THE SUSPENDED PAVEMENT SYSTEM'S MANUFACTURER (SILVA CELL, STRATA VAULT, ANY OTHER APPROVED EQUAL) TO DETERMINE APPROPRIATE PRODUCT ASSEMBLY AND SHALL INSTALL ALL PRODUCT AND ITS COMPONENTS CONSISTENT WITH MANUFACTURER'S RECOMMENDATIONS. CITY TO PROVIDE GEO-TECHNICAL ENGINEERING REPORT TO CONTRACTOR; WHERE REPORT DOES NOT PROVIDE THE NECESSARY INFORMATION TO DETERMINE APPROPRIATE PRODUCT ASSEMBLY, CONTRACTOR SHALL INCLUDE IN THEIR BID ALL COSTS TO PERFORM ALL AND ANY NECESSARY SOIL TESTING TO MAKE THE DETERMINATION.

 **STRUCTURAL SOILS AREA**
DEPICTED IN SQFT

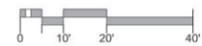

PRELIMINARY NOT FOR CONSTRUCTION

CITY OF MIAMI BEACH
FIRE STATION #01

833 6TH STREET MIAMI BEACH, FL 33139

Project number
1929
DISTRIBUTION

MILESTONE	DATE
30% PLANS	10/11/2021

SUSPENDED SOILS PLAN

LP-401






THE ARCHITECT'S CONTRACT AND CONDITIONS OF SERVICE ARE SUBJECT TO THE STANDARD CONTRACT DOCUMENTS FOR ARCHITECTS AND INTERIORS PUBLISHED BY THE ARCHITECTS' CONTRACTORS AND INTERIORS ASSOCIATION OF FLORIDA (ACIA) AND THE ARCHITECTS' CONTRACTORS AND INTERIORS ASSOCIATION OF THE STATE OF FLORIDA (ACIA-FL). CONTRACT DOCUMENTS ARE AVAILABLE TO THE PUBLIC AT THE ARCHITECT'S OFFICE AND AT THE ARCHITECTS' CONTRACTORS AND INTERIORS ASSOCIATION OF FLORIDA (ACIA) AND THE ARCHITECTS' CONTRACTORS AND INTERIORS ASSOCIATION OF THE STATE OF FLORIDA (ACIA-FL). CONTRACT DOCUMENTS ARE SUBJECT TO THE ARCHITECT'S CONTRACT AND CONDITIONS OF SERVICE AND TO THE ARCHITECTS' CONTRACT AND CONDITIONS OF SERVICE. THE ARCHITECT'S CONTRACT AND CONDITIONS OF SERVICE ARE SUBJECT TO THE ARCHITECTS' CONTRACT AND CONDITIONS OF SERVICE. THE ARCHITECT'S CONTRACT AND CONDITIONS OF SERVICE ARE SUBJECT TO THE ARCHITECTS' CONTRACT AND CONDITIONS OF SERVICE.






Digitally signed by Tammy D. Cook
Date: 2021.10.07 15:07:33 -04'00'
STATE OF FLORIDA REGISTERED PROFESSIONAL LANDSCAPE ARCHITECT LICENSE NO. 123


Wannmacher Jensen Architects, Inc.
180 Mirror Lake Drive North
St. Petersburg, Florida 33701-3214
(727) 822-5566 fax (727) 822-5475
www.wjarc.com
AA0002277
©Wannmacher Jensen Architects, Inc.

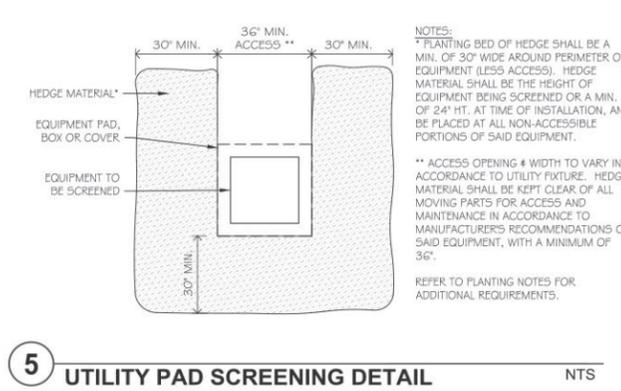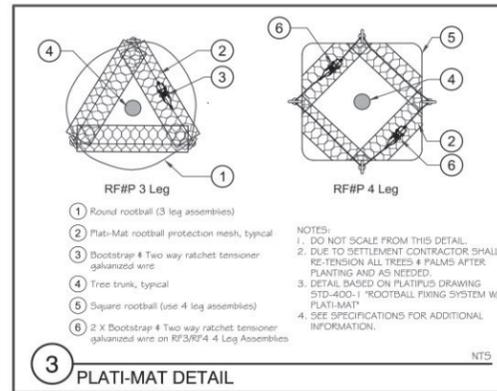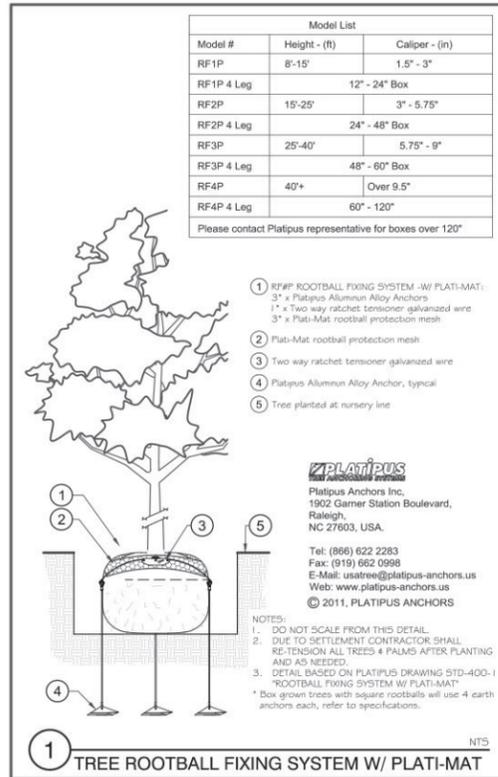

- ABBREVIATIONS / DEFINITIONS:
- ADA AMERICAN WITH DISABILITIES ACT
 - ALT ALTERNATE
 - APPROX APPROXIMATE
 - ARCH ARCHITECT (ARCHITECTURAL)
 - BLDG BUILDING (STRUCTURE)
 - CL CENTERLINE
 - CLF CHAIN LINK FENCE (VINYL CLAD FENCE)
 - COL COLUMN
 - CONC CONCRETE
 - CMU CONCRETE MASONRY UNIT
 - CONT CONTINUOUS
 - DIA DIAMETER
 - DWG(S) DRAWING (DRAWINGS)
 - ELEC ELECTRICAL (ELECTRICAL ENGINEER)
 - ENG ENGINEER
 - EQUIP EQUIPMENT
 - EOP EDGE OF PAVEMENT
 - EXIST EXISTING
 - EXT EXTERIOR
 - FBC FLORIDA BUILDING CODE
 - FIN FINISH
 - FT FEET
 - HC HANDICAP (ACCESSIBLE)
 - HT HEIGHT
 - HORIZ HORIZONTAL
 - IN INCH
 - MAX MAXIMUM (MEASUREMENT MUST BE EQUAL OR LESS)
 - MIN MINIMUM (MEASUREMENT MUST BE EQUAL OR GREATER)
 - MISC MISCELLANEOUS
 - NIC NOT IN CONTRACT (NOT INCLUDED, OR BY OTHERS)
 - NTS NOT TO SCALE
 - OA OVERALL
 - OC ON CENTERS
 - PL PROPERTY LINE (OR PLAT LIMIT/LINE)
 - POC POINT OF CONNECTION
 - PT PRESSURE TREATED PINE
 - SYM SYMBOL
 - QTY QUANTITY
 - R (RAD) RADIUS (OR RISER)
 - REINF REINFORCE
 - SIM SIMILAR
 - SPEC(S) SPECIFICATION (SPECIFICATIONS)
 - SPRD SPREAD (OVERALL WIDTH OF CANOPY)
 - SQ SQUARE
 - SS STAINLESS STEEL
 - STD STANDARD
 - TEMP TEMPORARY
 - TBD TO BE DETERMINED
 - Typ TYPICAL
 - W/ WITH
 - W/O WITHOUT

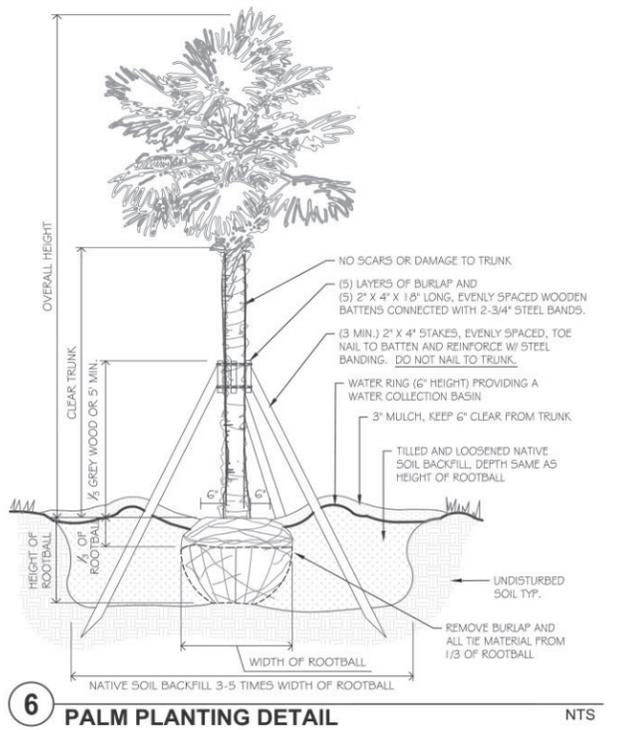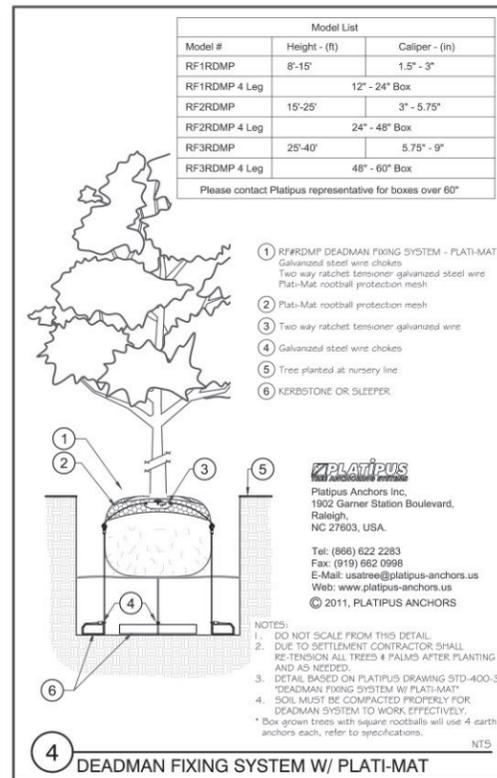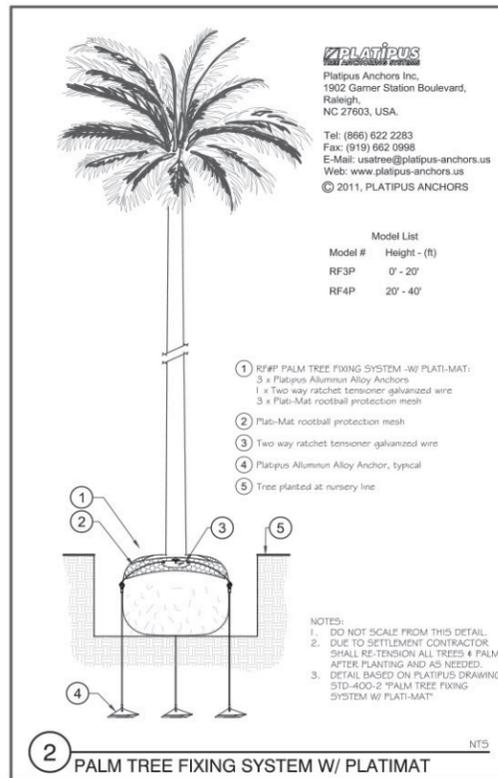

NOTE: ALL NEW TREE AND PALM PLANTINGS WITHIN 10-FEET OF PROPOSED STRUCTURES TO BE STAKED USING THE PLATIPUS METHOD; ALL OTHERS TO USE WOOD STAKES

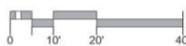

THIS DRAWING IS THE PROPERTY OF WANNEMACHER JENSEN ARCHITECTS, INC. AND IS TO BE USED ONLY FOR THE PROJECT AND SITE SPECIFICALLY IDENTIFIED HEREIN. ANY REUSE OR MODIFICATION OF THIS DRAWING WITHOUT THE WRITTEN CONSENT OF WANNEMACHER JENSEN ARCHITECTS, INC. IS STRICTLY PROHIBITED. THE USER OF THIS DRAWING SHALL BE RESPONSIBLE FOR OBTAINING ALL NECESSARY PERMITS AND FOR VERIFYING ALL INFORMATION AND CONDITIONS PRIOR TO CONSTRUCTION. WANNEMACHER JENSEN ARCHITECTS, INC. DOES NOT WARRANT THE ACCURACY OF ANY INFORMATION OR CONDITIONS OBTAINED FROM ANY SOURCE OTHER THAN THE INFORMATION PROVIDED BY THE USER. WANNEMACHER JENSEN ARCHITECTS, INC. IS NOT RESPONSIBLE FOR ANY DAMAGE OR LOSS OF ANY KIND, INCLUDING CONSEQUENTIAL DAMAGES, ARISING FROM THE USE OF THIS DRAWING.

SUB-CONSULTANT: LANDSCAPE ARCHITECTURE



Digitally signed by Tammy D. Cook
Date: 2021.10.07 15:08:03 -04'00'

TAMMY D. COOK REGISTERED PROFESSIONAL LANDSCAPE ARCHITECT LICENSE NO. 121

CITY OF MIAMI BEACH
FIRE STATION #01

833 6TH STREET MIAMI BEACH, FL 33139

Project number
1929

DISTRIBUTION


30% PLANS 10/11/2021




TYPICAL PLANTING DETAILS

LP-901


PRELIMINARY NOT FOR CONSTRUCTION

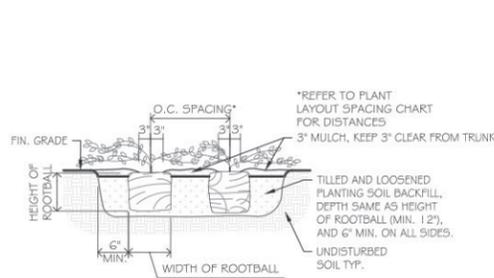


3 GROUNDCOVER PLANTING DETAIL NTS

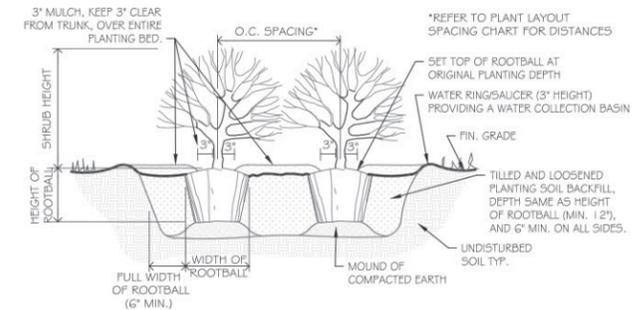

1 SHRUB PLANTING DETAIL NTS

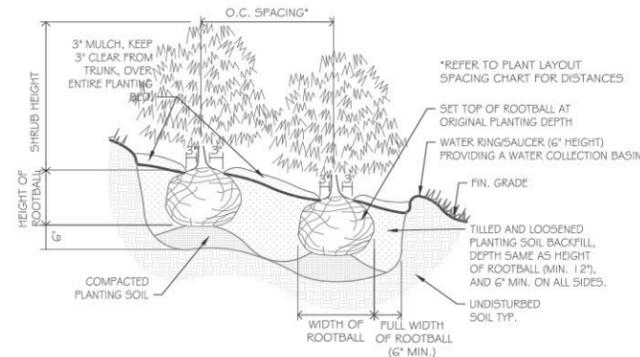


4 SHRUB PLANTING ON SLOPE DETAIL NTS

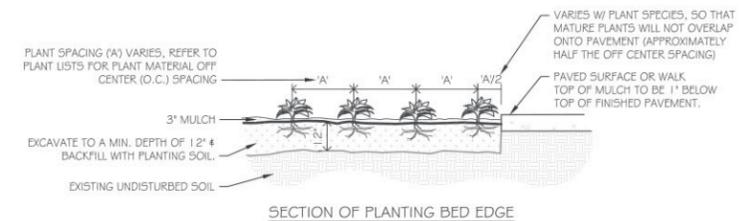

2 SPACING & LAYOUT DETAIL NTS

GROUNDCOVER / SHRUB SPACING CHART

PLANT SPACING (A)	ROW SPACING (B)
6 IN. O.C.	5 IN. O.C.
8 IN. O.C.	7 IN. O.C.
10 IN. O.C.	9 IN. O.C.
12 IN. O.C.	10 IN. O.C.
15 IN. O.C.	13 IN. O.C.
18 IN. O.C.	15 IN. O.C.
24 IN. O.C.	21 IN. O.C.
30 IN. O.C.	26 IN. O.C.
36 IN. O.C.	31 IN. O.C.
48 IN. O.C.	41 IN. O.C.
54 IN. O.C.	46 IN. O.C.
60 IN. O.C.	52 IN. O.C.
ROW SPACING = PLANT SPACING X 0.86	

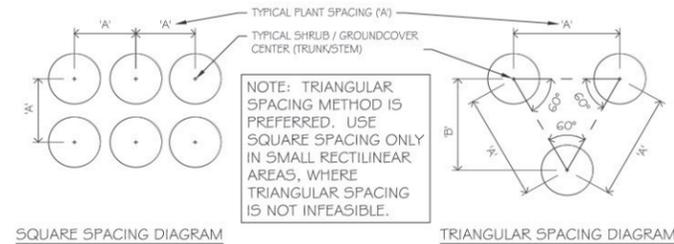

5 GROUNDCOVER & SHRUB SPACING DETAIL (ALL AREAS) NTS

