





PROJECT INFO: 1415 MARSEILLE DRIVE - LOT 11 NEW SINGLE FAMILY RESIDENCE	DRAWING TITLE: FRONT RENDERING DAY	SEAL & SIGNATURE		RUSSELL BLUE, ARCHITECT ARCHITECTURE & DESIGN 7786 LAKESIDE BLVD - SUITE 612, BOCA RATON, FL 33434 SOUTHAMPTON631-726-0019 SOUTH FLORIDA561-862-3391 NEW YORK CITY212-725-3638 FAX: 631-918-5022 EMAIL: blueprintsNY.FL@gmail.com	RL - 01
CLIENT INFO: MARIA CAIOLA 1415 MARSEILLE DRIVE MIAMI BEACH, FL	DATE:04.11.2021	RUSSELL W. BLUE R.A.			
	SCALE:AS NOTED				
	DRAWN BY:D.K.G.				
	CHECKED BY:R.B.				

DWG NO. 21 OF 39

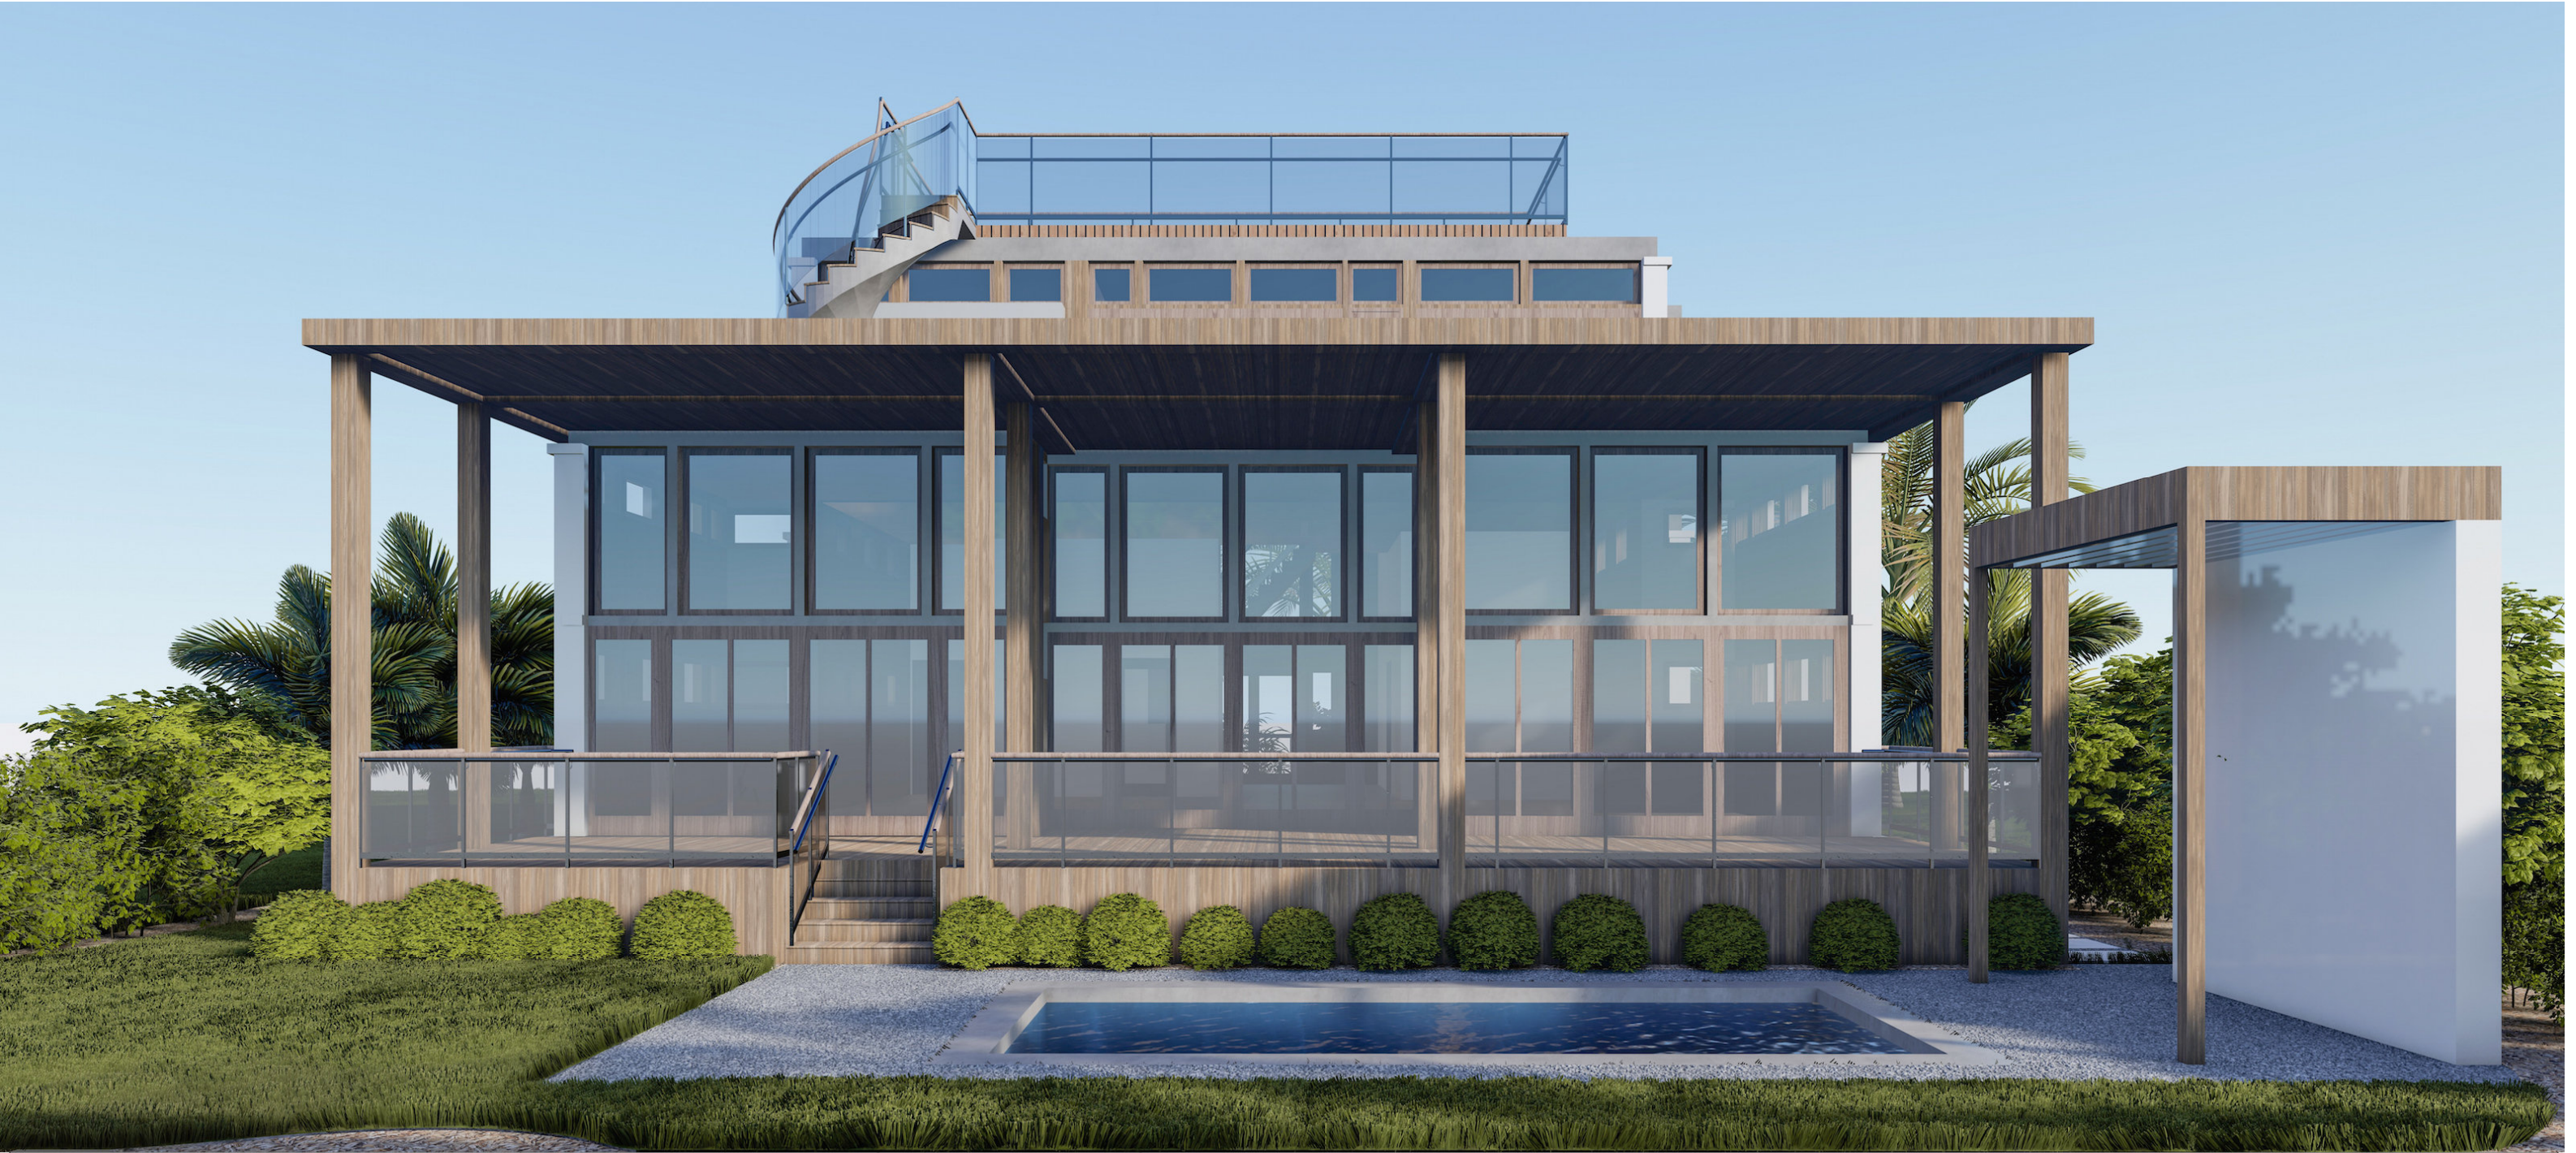

PROJECT INFO: 1415 MARSEILLE DRIVE - LOT 11 NEW SINGLE FAMILY RESIDENCE	DRAWING TITLE: REAR RENDERING DAY	SEAL & SIGNATURE	BLUE 布鲁	RUSSELL BLUE, ARCHITECT ARCHITECTURE & DESIGN 7786 LAKESIDE BLVD - SUITE 612, BOCA RATON, FL 33434 SOUTHAMPTON 631-726-0019 SOUTH FLORIDA 561-862-3391 NEW YORK CITY 212-725-3638 FAX: 631-918-5022 EMAIL: blueprintsNY.FL@gmail.com	RL - 02
CLIENT INFO: MARIA CAIOLA 1415 MARSEILLE DRIVE MIAMI BEACH, FL	DATE: 04.11.2021				
	SCALE: AS NOTED				
	DRAWN BY: D.K.G.				
	CHECKED BY: R.B.	RUSSELL W. BLUE R.A.			DWG.NO. 22 OF 39

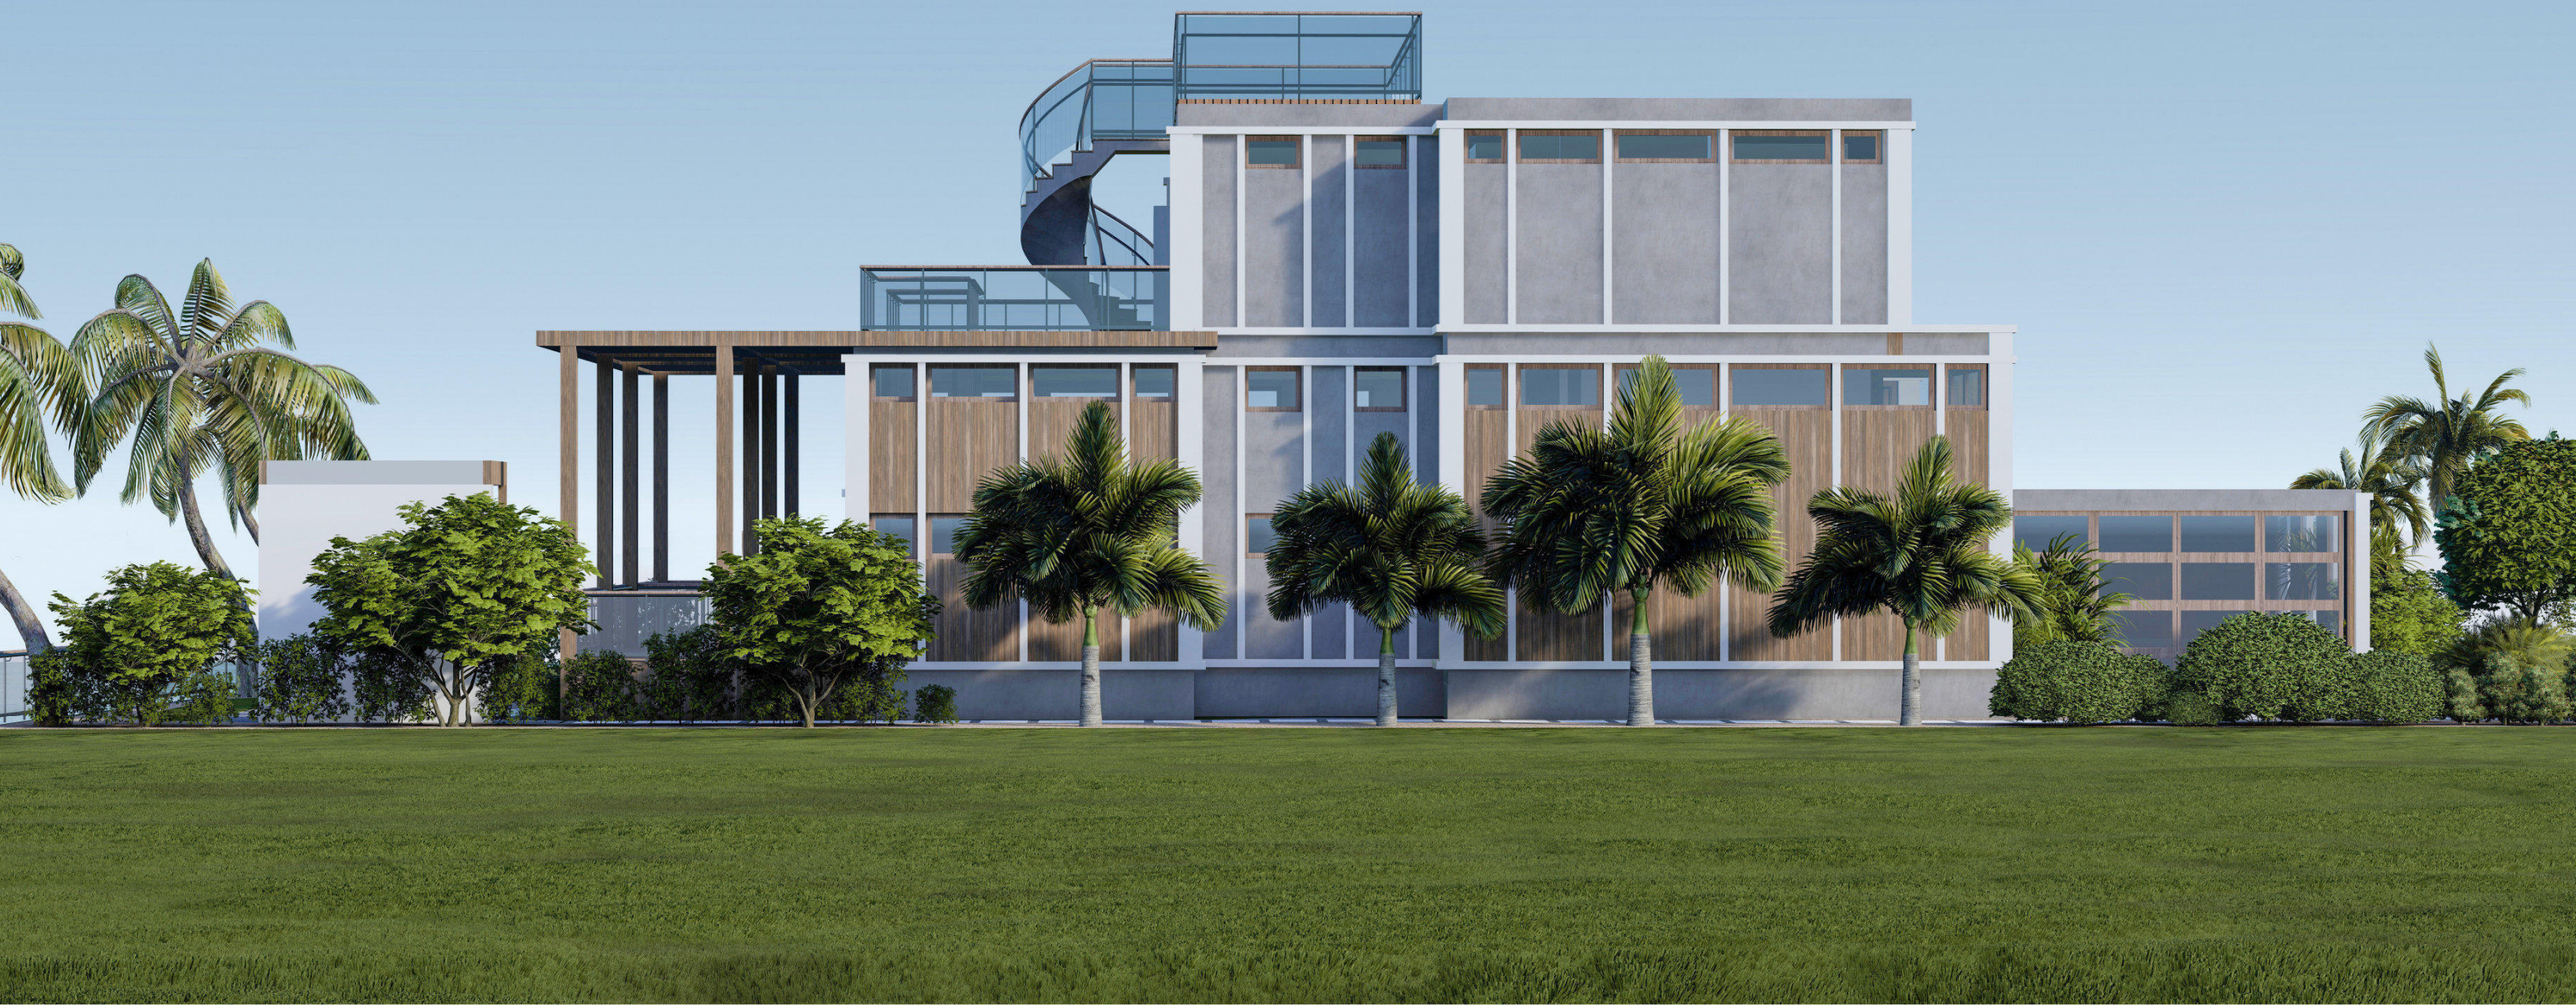

PROJECT INFO: 1415 MARSEILLE DRIVE - LOT 11 NEW SINGLE FAMILY RESIDENCE	DRAWING TITLE: SIDE (NORTH) DAY	SEAL & SIGNATURE BLUE 布鲁 RUSSELL W. BLUE R.A.	RUSSELL BLUE, ARCHITECT ARCHITECTURE & DESIGN 7786 LAKESIDE BLVD - SUITE 612, BOCA RATON, FL 33434 SOUTHAMPTON 631-726-0019 SOUTH FLORIDA 561-862-3391 NEW YORK CITY 212-725-3638 FAX: 631-918-5022 EMAIL: blueprintsNY.FL@gmail.com	RL - 03 DWG NO. 23 OF 39
CLIENT INFO: MARIA CAIOLA 1415 MARSEILLE DRIVE MIAMI BEACH, FL	DATE: 04.11.2021			
	SCALE: AS NOTED			
	DRAWN BY: D.K.G.			
	CHECKED BY: R.B.			

DRB21-0774 FINAL SUBMITTAL MARCH 7, 2022

An architectural rendering of a modern, multi-story building. The building features large glass windows and a prominent curved staircase on the right side. It is surrounded by lush greenery, including several palm trees and a well-manicured lawn. The sky is clear and blue. The text "DRB21-0774 FINAL SUBMITTAL MARCH 7, 2022" is visible in the top left corner.

PROJECT INFO: 1415 MARSEILLE DRIVE - LOT 11 NEW SINGLE FAMILY RESIDENCE		DRAWING TITLE: SIDE (SOUTH) DAY		SEAL & SIGNATURE BLUE 布鲁		RUSSELL BLUE, ARCHITECT ARCHITECTURE & DESIGN 7786 LAKESIDE BLVD - SUITE 612, BOCA RATON, FL 33434 SOUTHAMPTON 631-726-0019 SOUTH FLORIDA 561-862-3391 NEW YORK CITY 212-725-3638 FAX: 631-918-5022 EMAIL: blueprintsNY.FL@gmail.com			RL - 04	
CLIENT INFO: MARIA CAIOLA 1415 MARSEILLE DRIVE MIAMI BEACH, FL		DATE: 04.11.2021 SCALE: AS NOTED DRAWN BY: D.K.G. CHECKED BY: R.B.		RUSSELL W. BLUE R.A.					DWG NO. 24 OF 39	



PROJECT INFO: 1415 MARSEILLE DRIVE - LOT 11 NEW SINGLE FAMILY RESIDENCE	DRAWING TITLE: SIDE (NORTH) NIGHT	SEAL & SIGNATURE RUSSELL W. BLUE R.A.	BLUE 布鲁	RUSSELL BLUE, ARCHITECT ARCHITECTURE & DESIGN 7786 LAKESIDE BLVD - SUITE 612, BOCA RATON, FL 33434 SOUTHAMPTON 631-726-0019 SOUTH FLORIDA 561-862-3391 NEW YORK CITY 212-725-3638 FAX: 631-918-5022 EMAIL: blueprintsNY.FL@gmail.com	RL - 05	
CLIENT INFO: MARIA CAIOLA 1415 MARSEILLE DRIVE MIAMI BEACH, FL	DATE: 04.11.2021					
	SCALE: AS NOTED					
	DRAWN BY: D.K.G.					
	CHECKED BY: R.B.					
DWG NO. 25 OF 39						



PROJECT INFO: 1415 MARSEILLE DRIVE - LOT 11 NEW SINGLE FAMILY RESIDENCE	DRAWING TITLE: SIDE (SOUTH) NIGHT	SEAL & SIGNATURE BLUE 布鲁	RUSSELL BLUE, ARCHITECT ARCHITECTURE & DESIGN 7786 LAKESIDE BLVD - SUITE 612, BOCA RATON, FL 33434 SOUTHAMPTON 631-726-0019 SOUTH FLORIDA 561-862-3391 NEW YORK CITY 212-725-3638 FAX: 631-918-5022 EMAIL: blueprintsNY.FL@gmail.com	RL - 06
CLIENT INFO: MARIA CAIOLA 1415 MARSEILLE DRIVE MIAMI BEACH, FL	DATE:04.11.2021 SCALE:AS NOTED DRAWN BY:D.K.G. CHECKED BY:R.B. RUSSELL W. BLUE R.A.			