



## MERIDIAN AVENUE AND 19TH ST- OPTION 2

**DESCRIPTION: NEW IMPLEMENTATION. DELINEATORS AT 7 FEET SPACING**

INSTALLATION DETAIL: COULD ALSO BE IMPLEMENTED WITH CONES

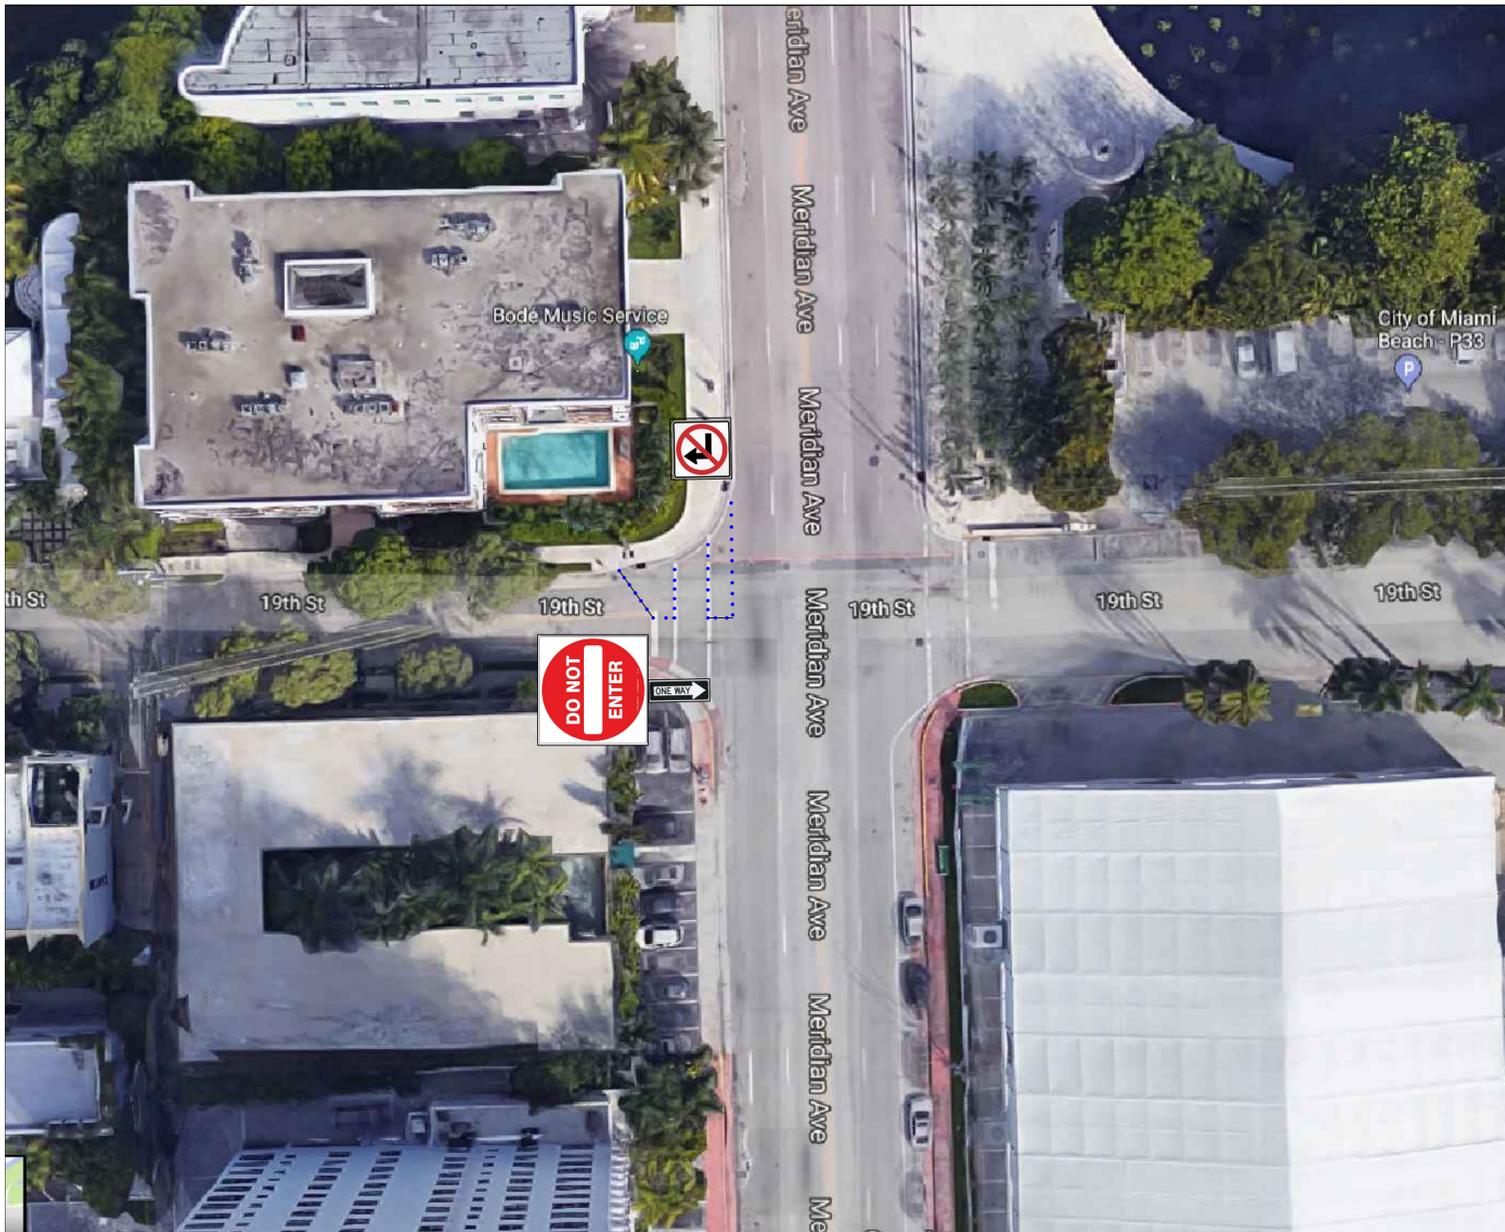


PLAN VIEW

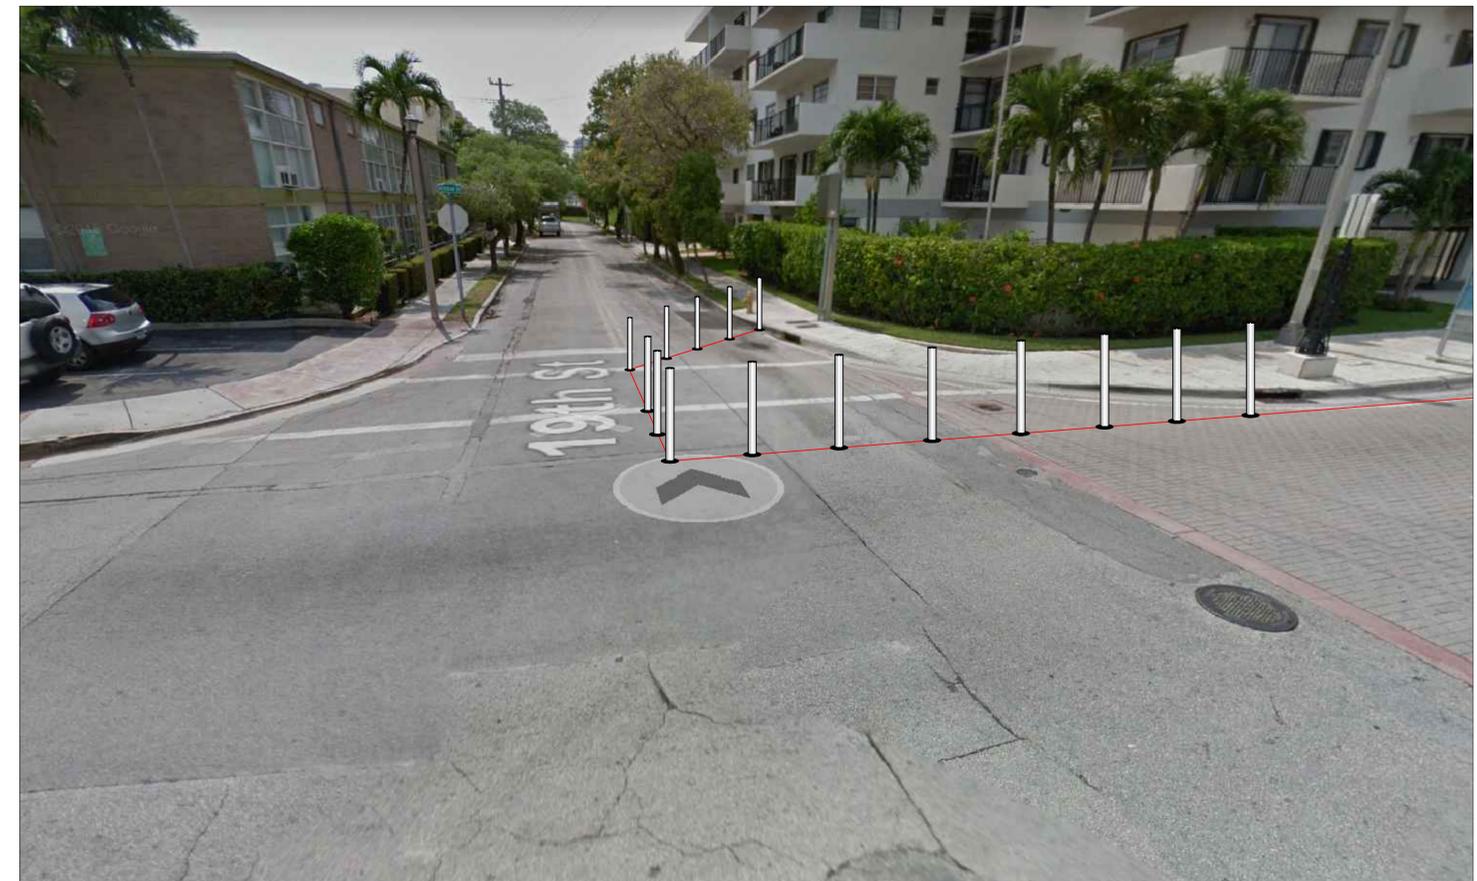



## LENOX AVENUE AND 17TH STREET

- DESCRIPTION: NEW LOCATION. SAME TREATMENT AS 17TH STREET AND JEFFERSON AVENUE

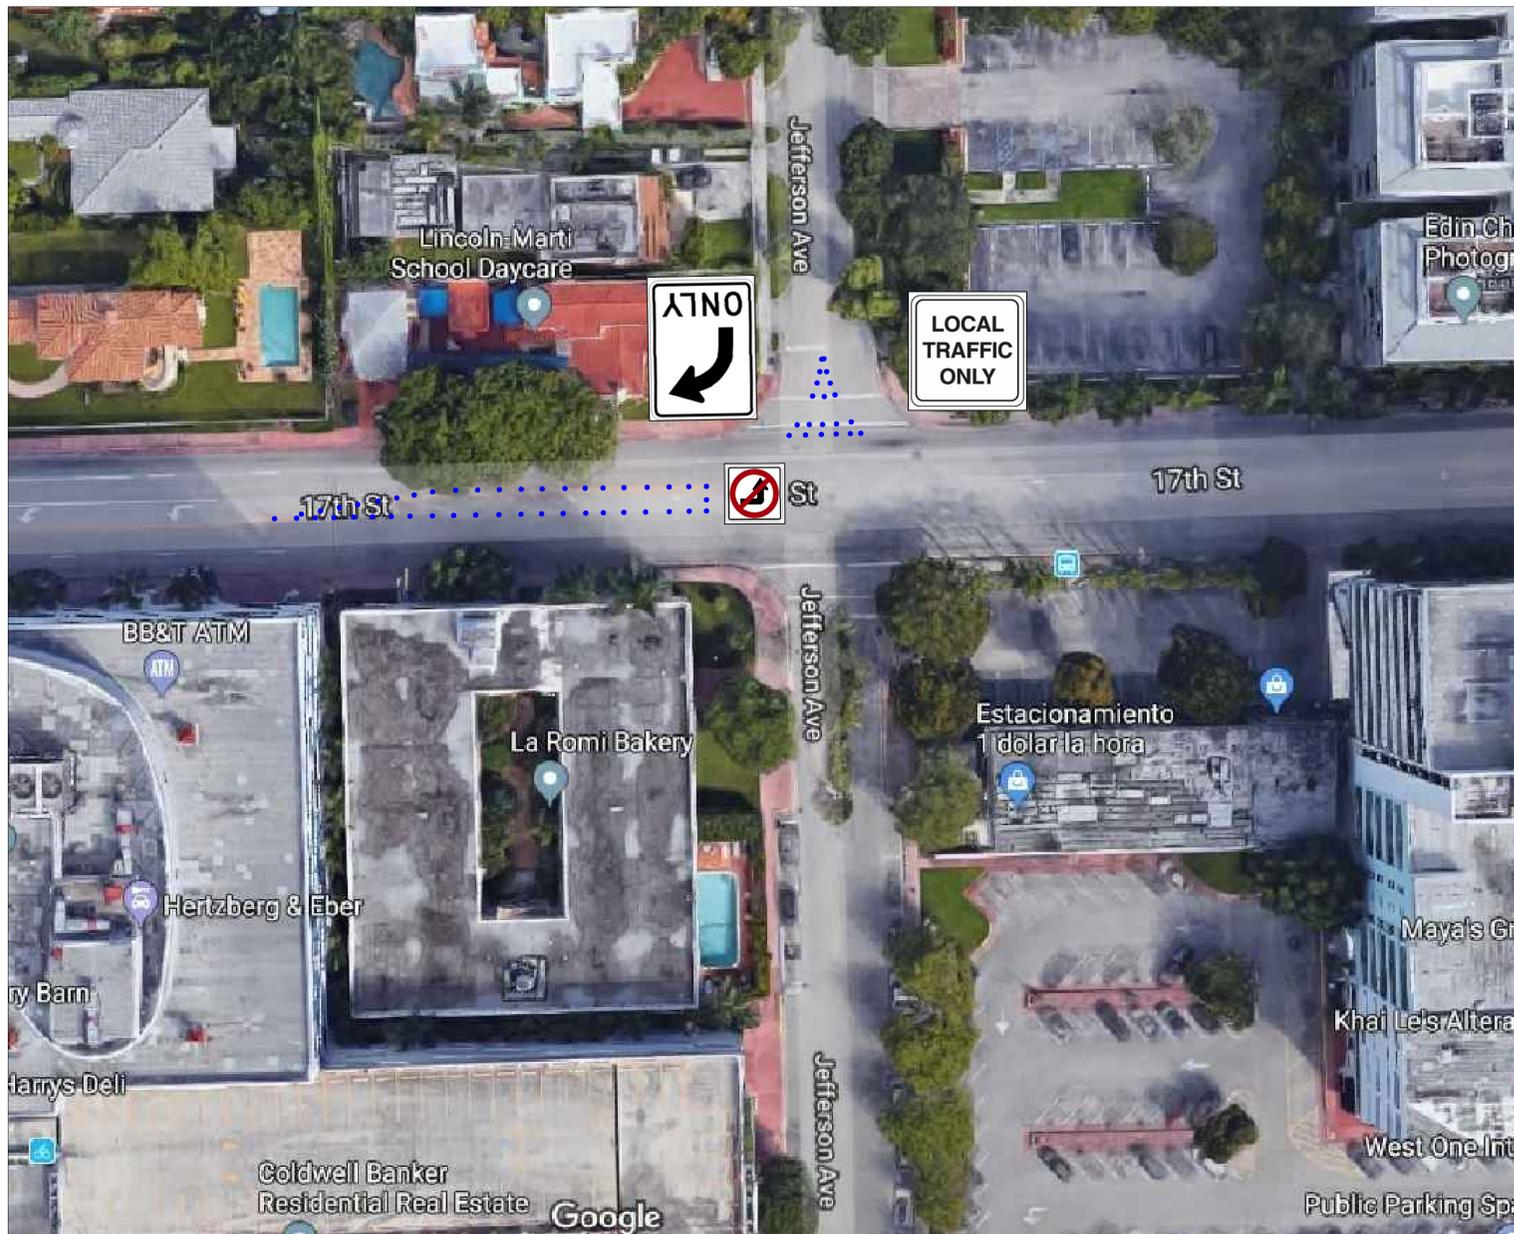

INSTALLATION DETAIL: COULD ALSO BE IMPLEMENTED WITH CONES

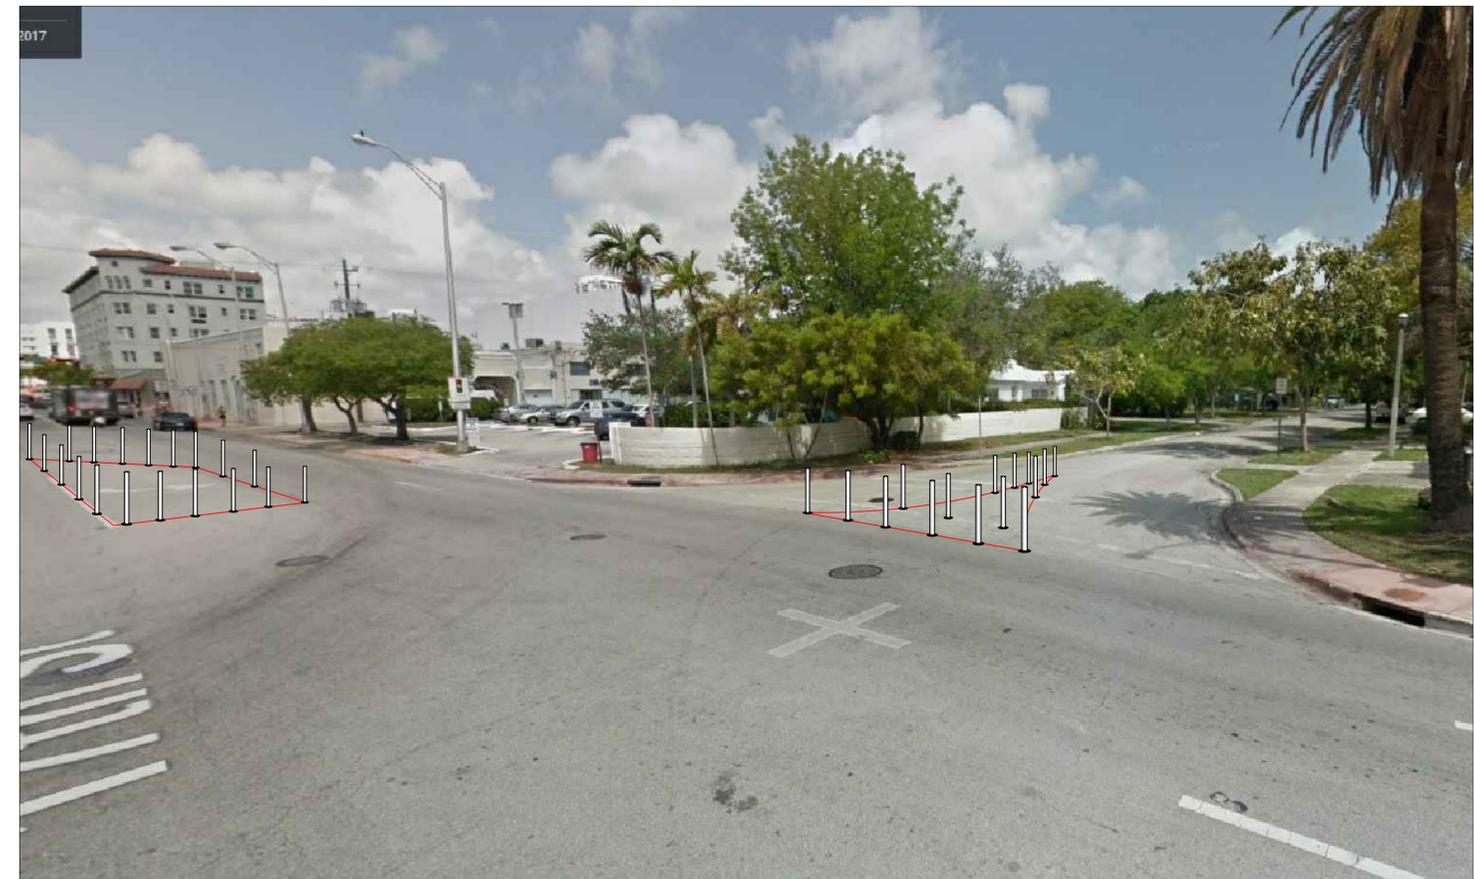

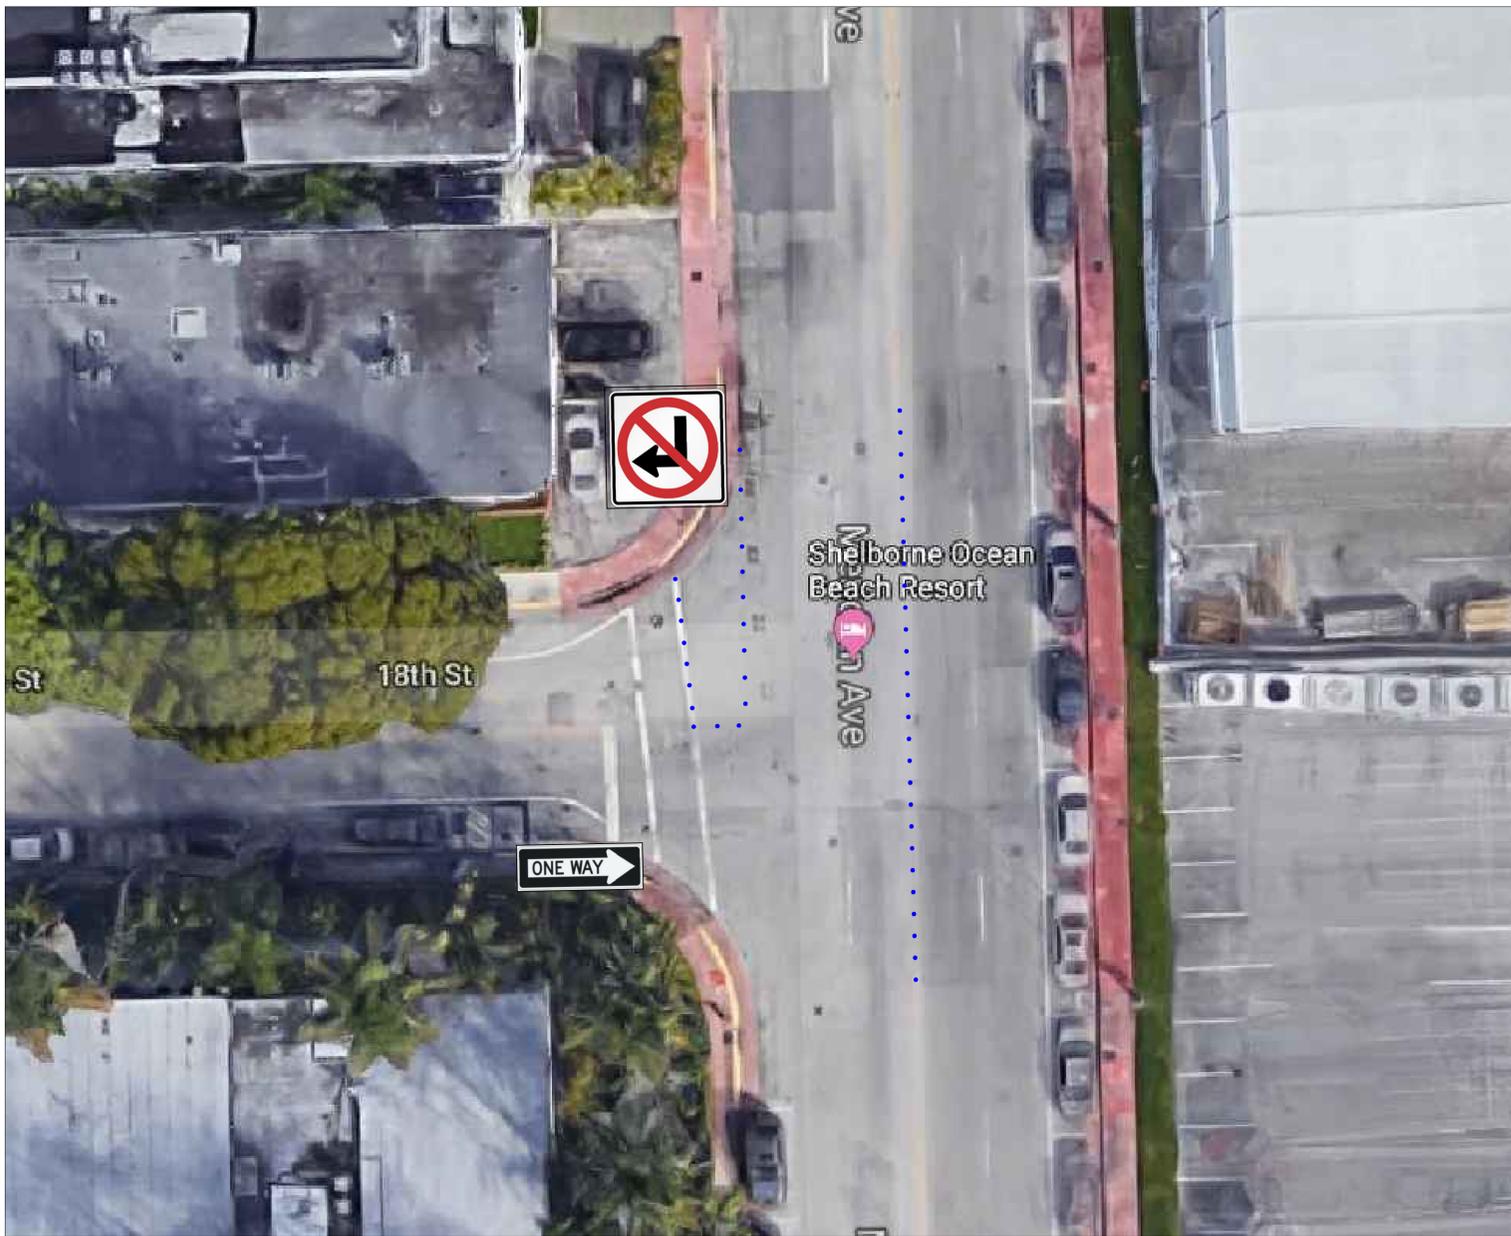


PLAN VIEW

### MERIDIAN AVENUE AND 18TH ST

DESCRIPTION: Same set up as last time with the addition of delineators down the center of the road to make sure drivers do not exit left


DELINEATOR SPACING: 7 FEET

INSTALLATION DETAIL: COULD ALSO BE IMPLEMENTED WITH CONES

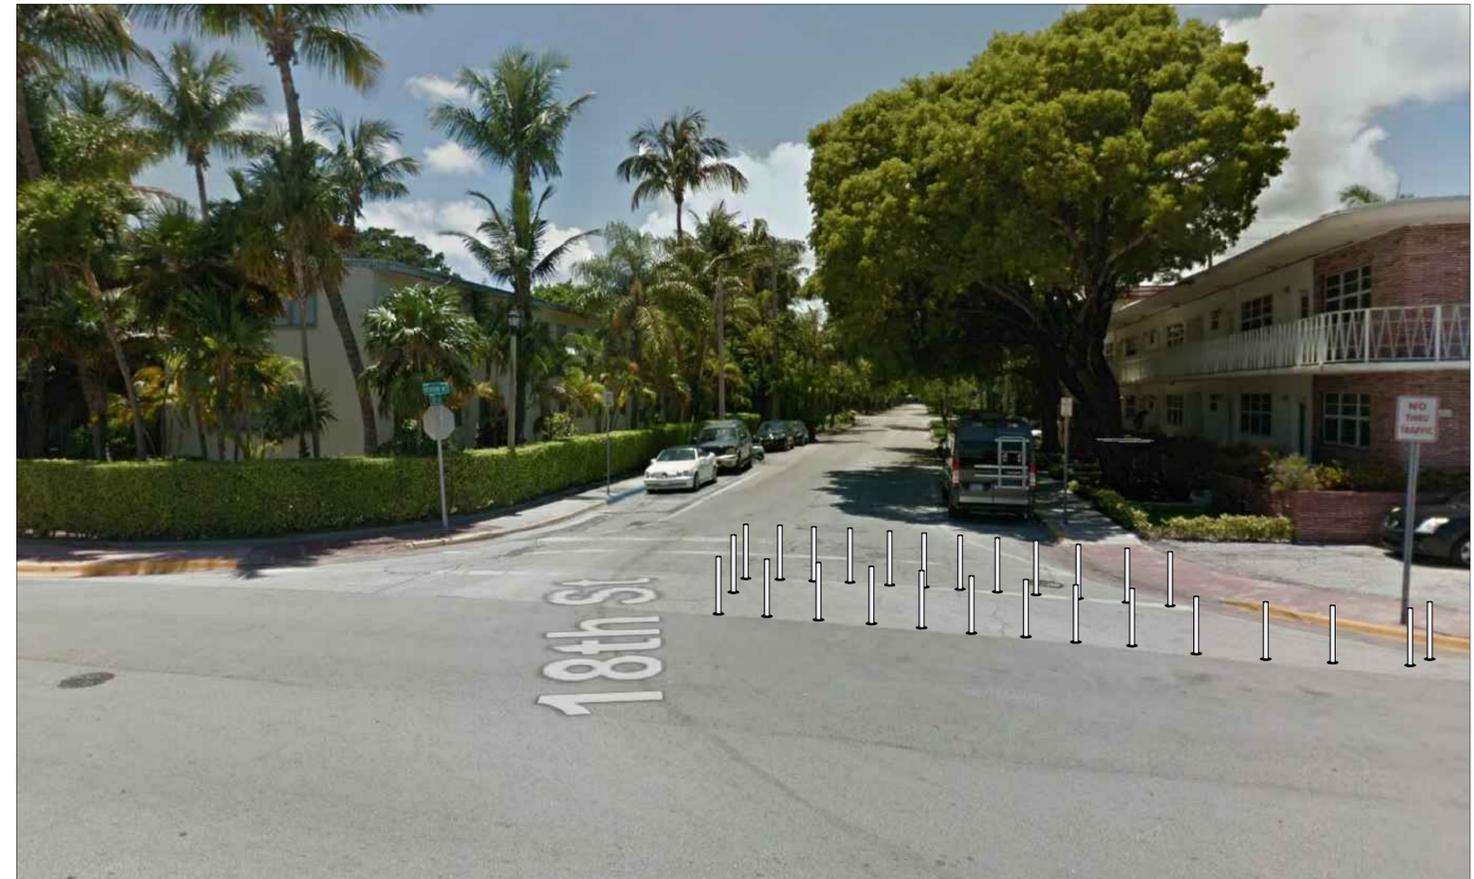

JEFFERSON AVENUE AND 17TH STREET

DESCRIPTION: SAME IMPLEMENTATION AS LAST EVENT

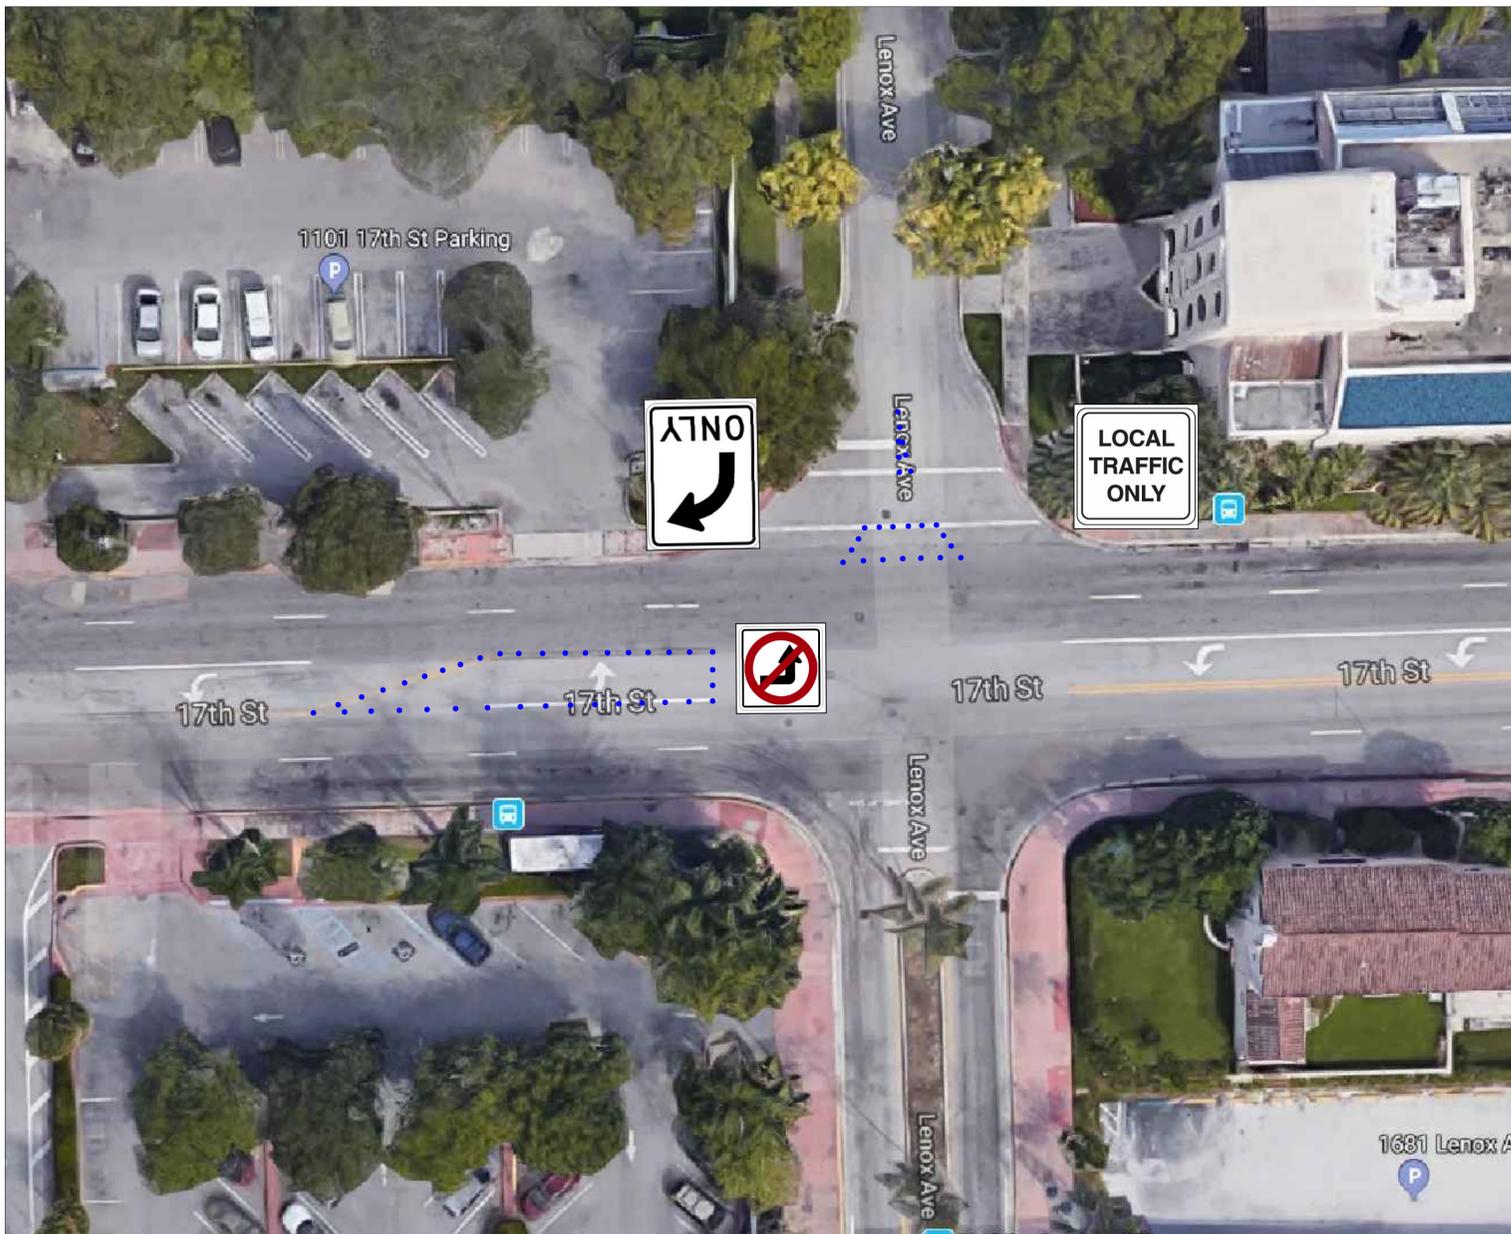

PLAN VIEW

INSTALLATION DETAIL: COULD ALSO BE IMPLEMENTED WITH CONES

