


L-1.0 TREE DISPOSITION PLAN

PROPOSED

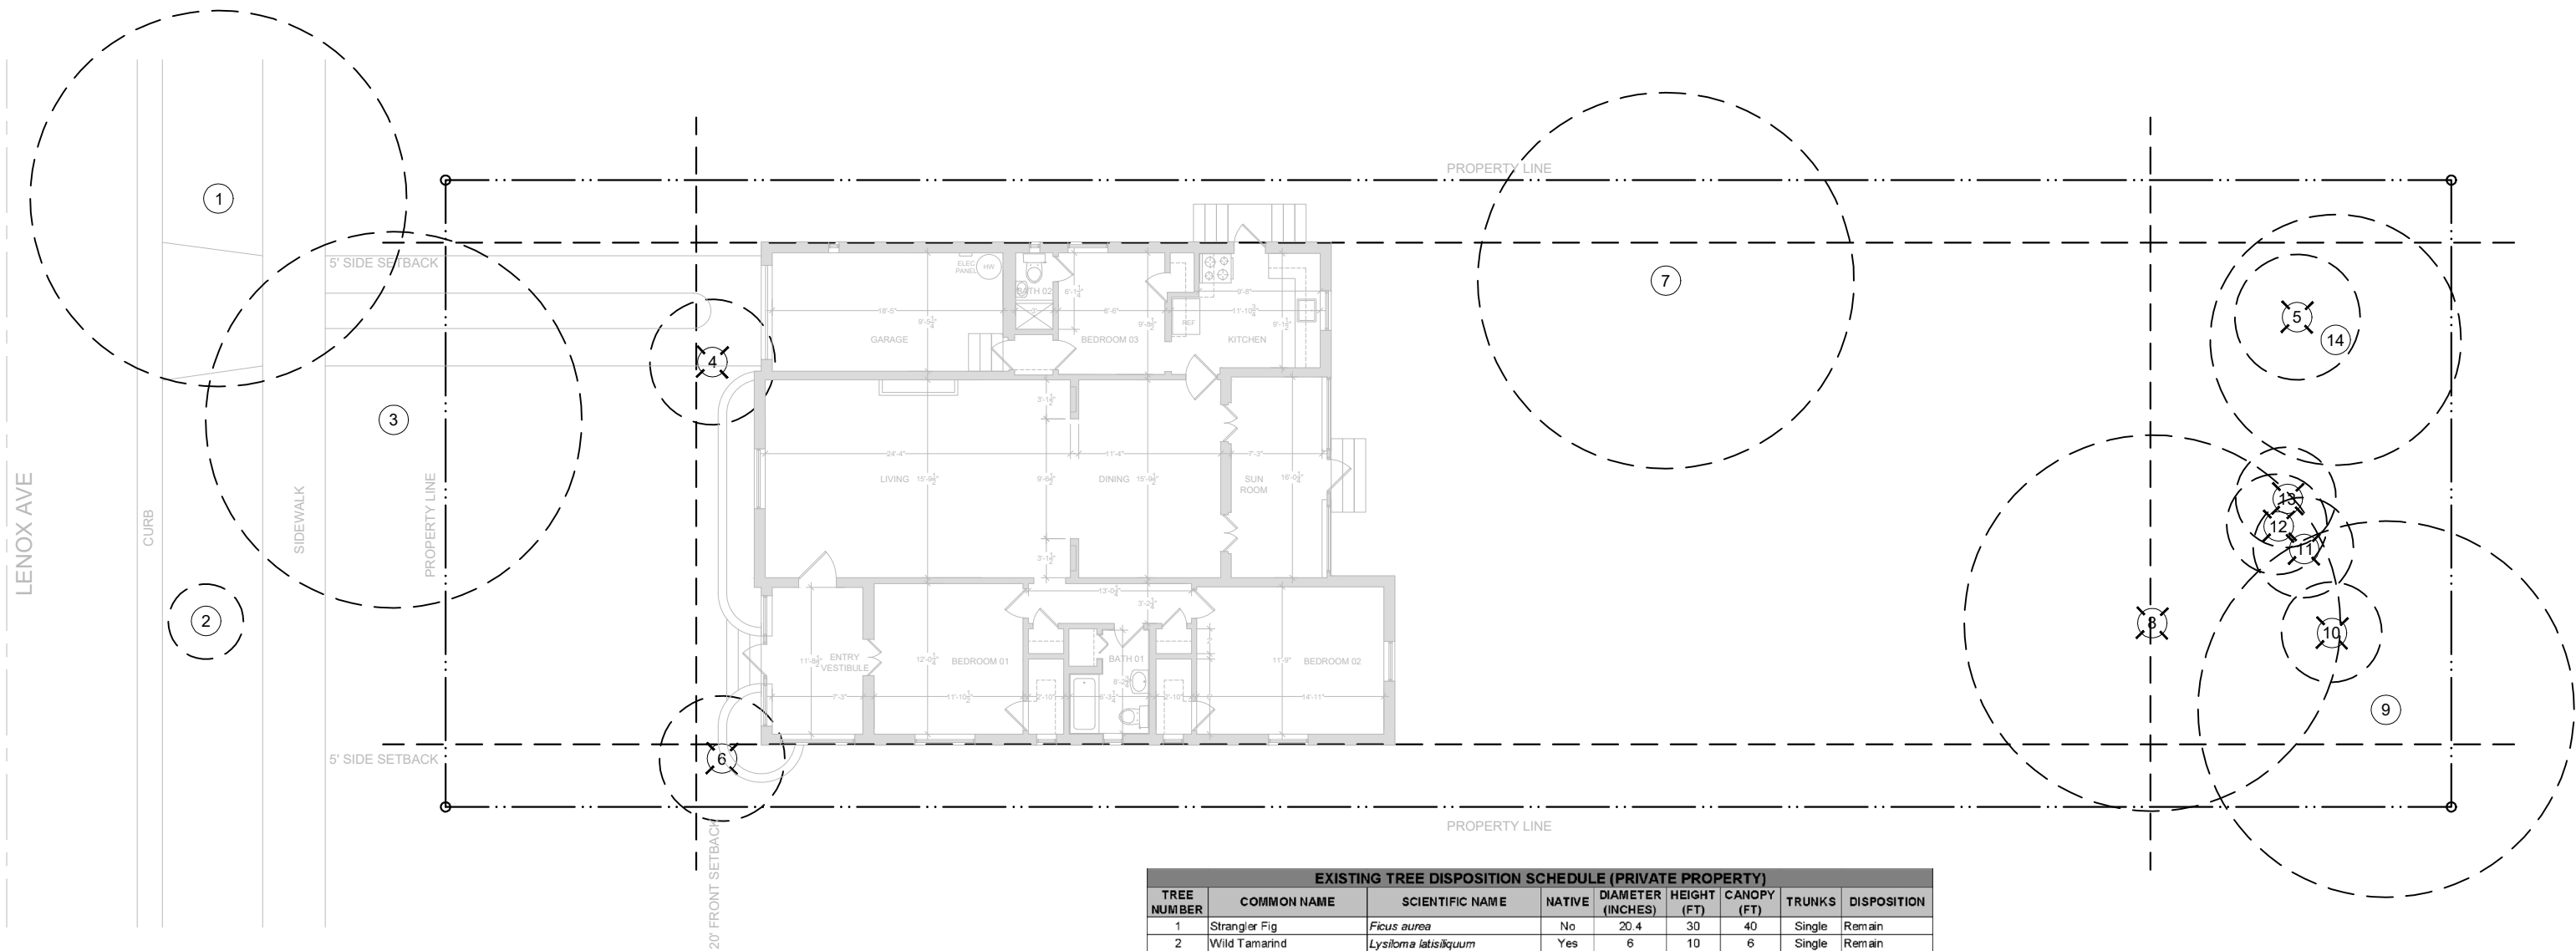

EXISTING TREE DISPOSITION SCHEDULE (PRIVATE PROPERTY)								
TREE NUMBER	COMMON NAME	SCIENTIFIC NAME	NATIVE	DIAMETER (INCHES)	HEIGHT (FT)	CANOPY (FT)	TRUNKS	DISPOSITION
1	Strangler Fig	<i>Ficus aurea</i>	No	20.4	30	40	Single	Remain
2	Wild Tamarind	<i>Lysitoma latisiliquum</i>	Yes	6	10	6	Single	Remain
3	Southern Catalpa	<i>Catalpa bignonioides</i>	Yes	24	30	40	Single	Remain
4	Alexander Palm	<i>Archontophoenix alexandrae</i>	No	8	35	10	Single	Remove
5	Alexander Palm	<i>Archontophoenix alexandrae</i>	No	8	20	10	Cluster	Remove
6	Alexander Palm	<i>Archontophoenix alexandrae</i>	No	8	35	10	Single	Remove
7	Sea Grape	<i>Coccoloba uvifera</i>	Yes	60	35	45	Multi	Remain
8	Mango Tree	<i>Mangifera indica</i>	No	9.6	30	30	Single	Remove
9	Ficus Tree	<i>Ficus aurea</i>	No	48	40	30	Single	Remain
10	Alexander Palm	<i>Archontophoenix alexandrae</i>	No	6	35	8	Single	Remove
11	Alexander Palm	<i>Archontophoenix alexandrae</i>	No	6	35	8	Single	Remove
12	Alexander Palm	<i>Archontophoenix alexandrae</i>	No	6	35	8	Single	Remove
13	Alexander Palm	<i>Archontophoenix alexandrae</i>	No	6	35	8	Single	Remove
14	Yucca Tree	<i>Yucca aloifolia</i>	Yes	20	30	40	Single	Remain

EXISTING TREE & PALM LEGEND	
#	= TREE OR PALM TO REMAIN
#	= TREE OR PALM TO REMOVE


1 TREE DISPOSITION PLAN
5/64" = 1'



Preliminary - for discussion purposes only


L-1.1 HARDSCAPE PLAN

PROPOSED

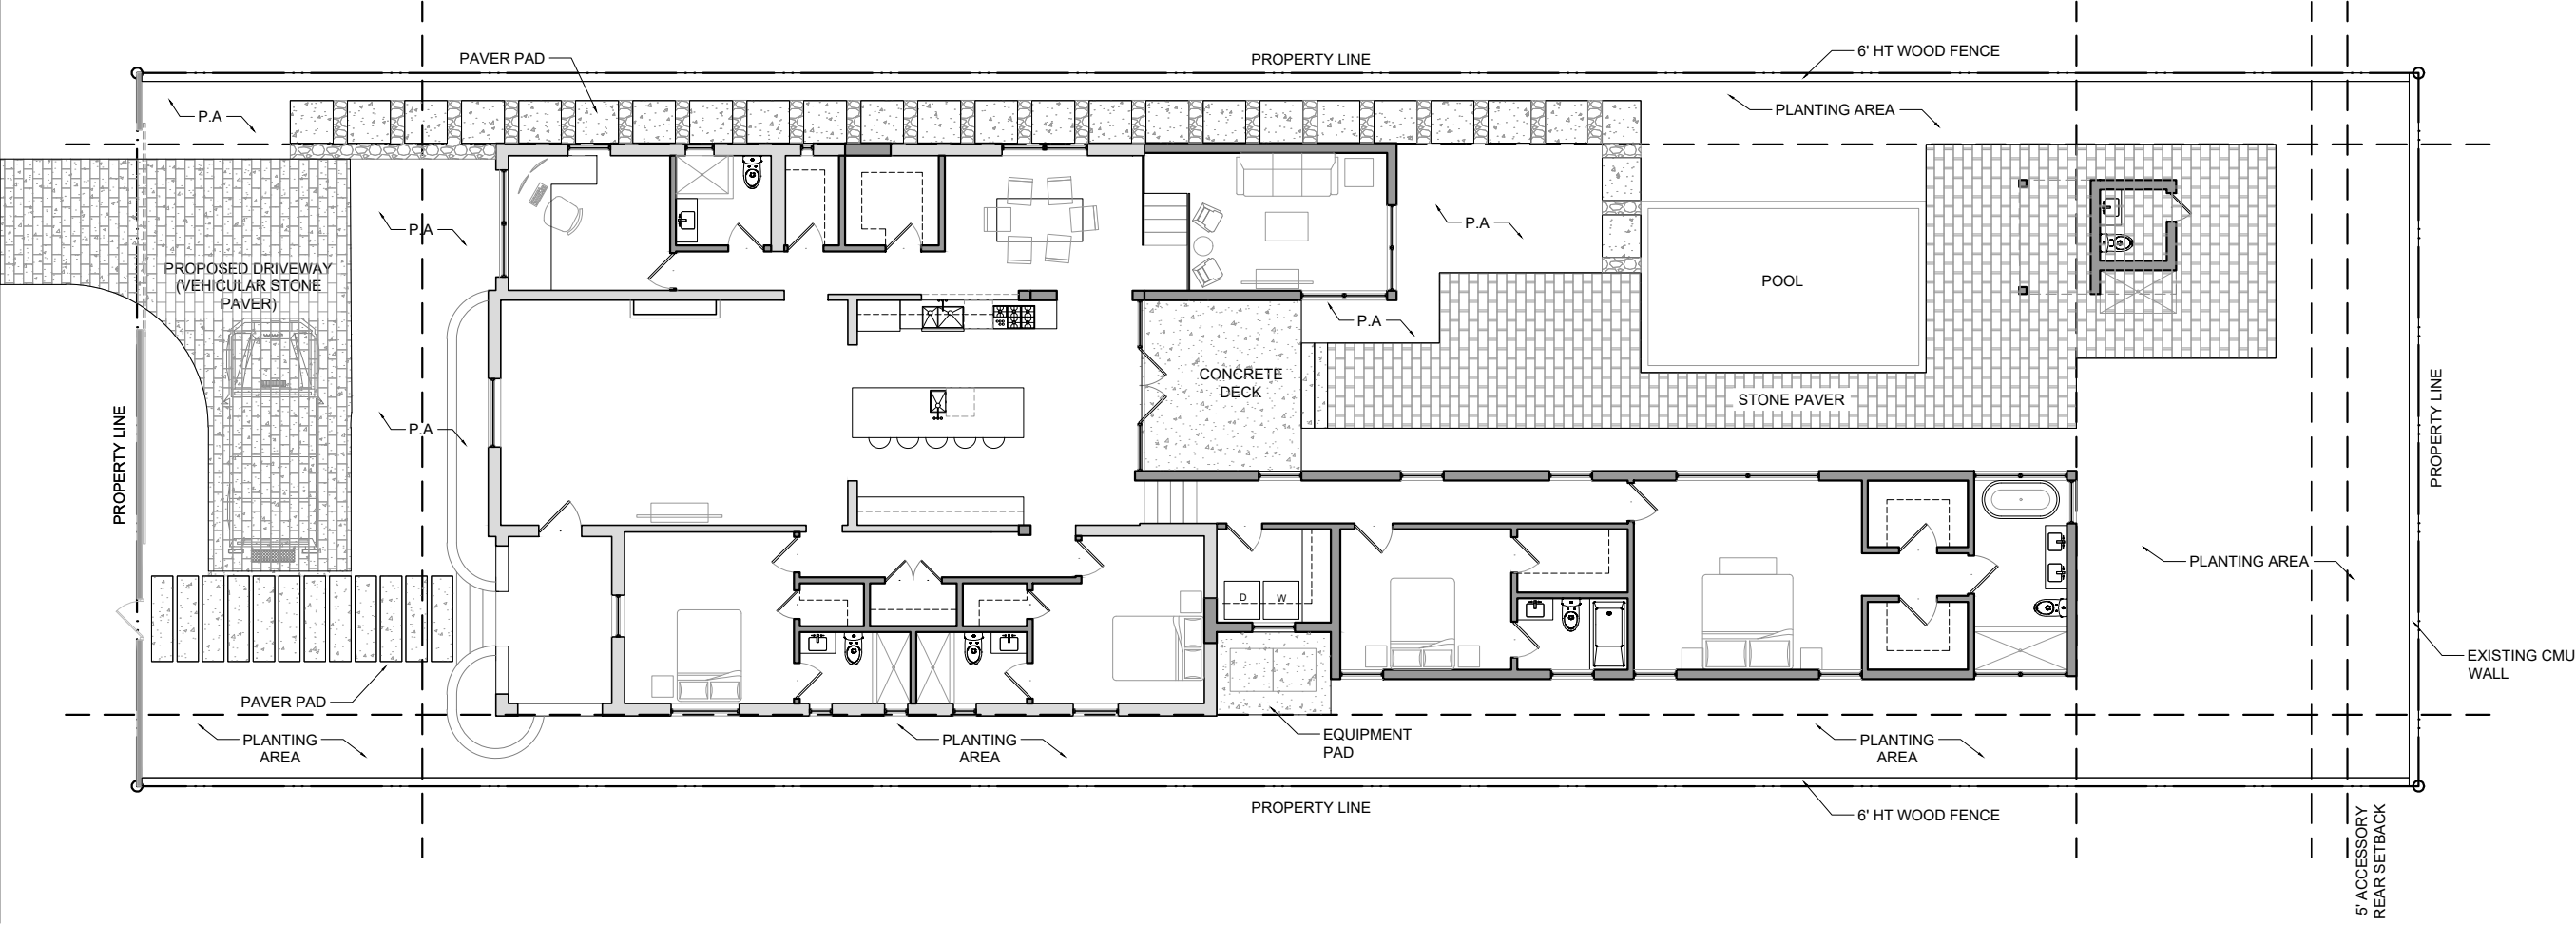


1 HARDSCAPE PLAN
5/64" = 1'

Preliminary - for discussion purposes only

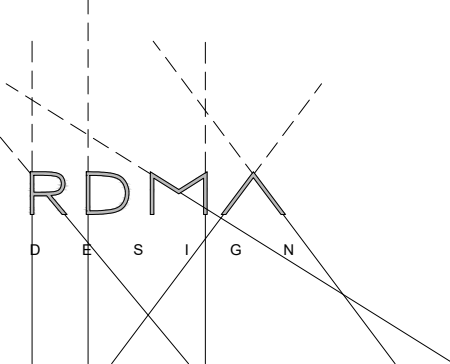

L-1.2 PLANTING PLAN
PROPOSED

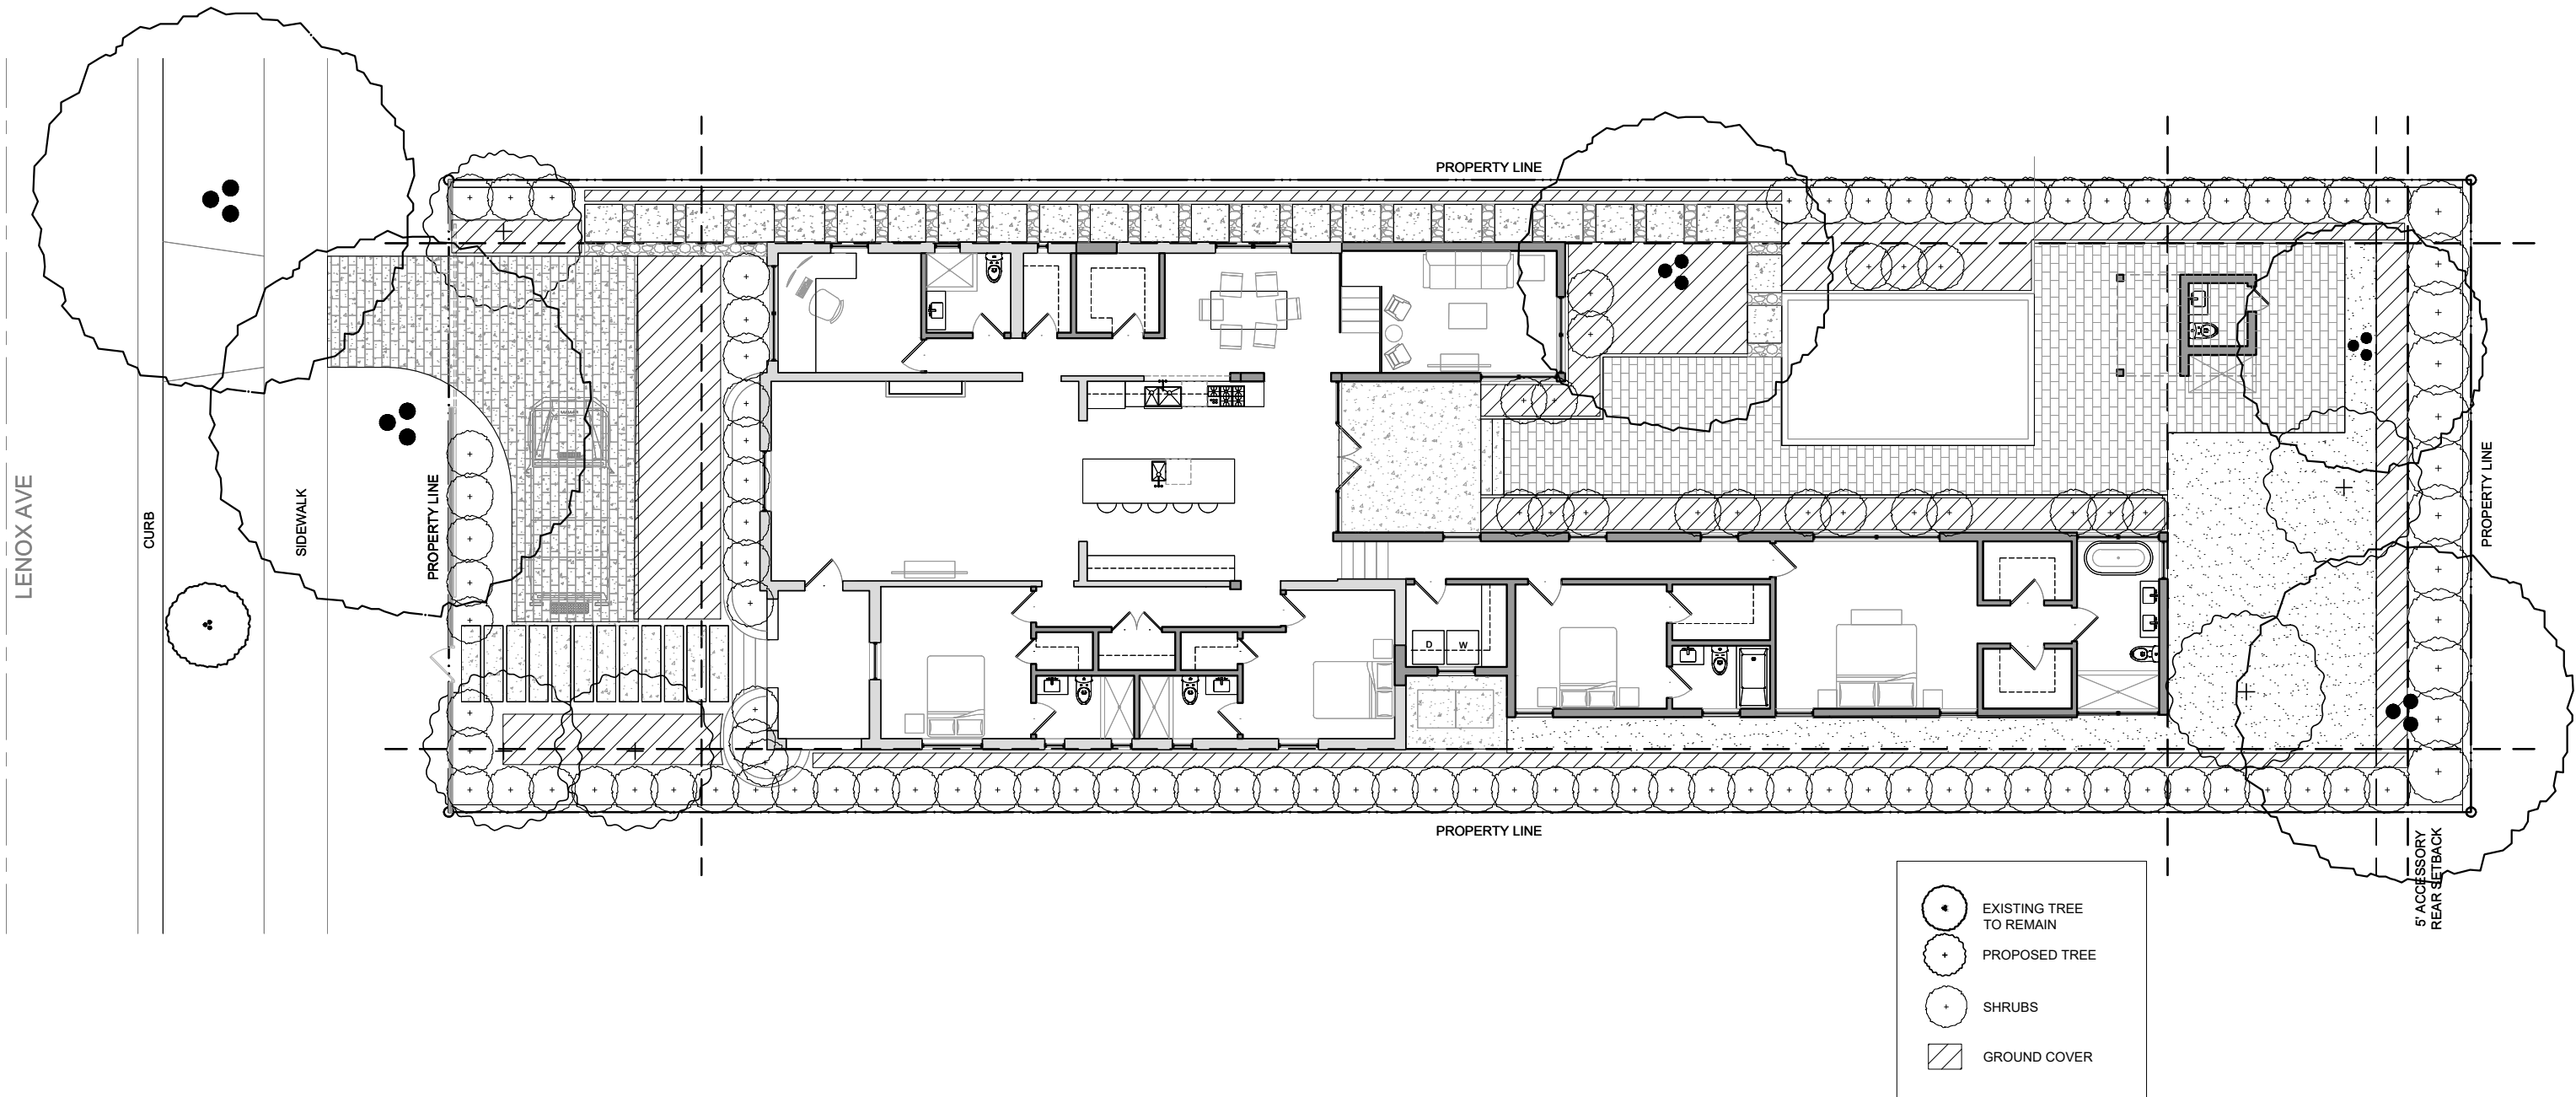


1 PLANTING PLAN
5/64" = 1'

Preliminary - for discussion purposes only



A-2.0 ELEVATIONS


EXISTING

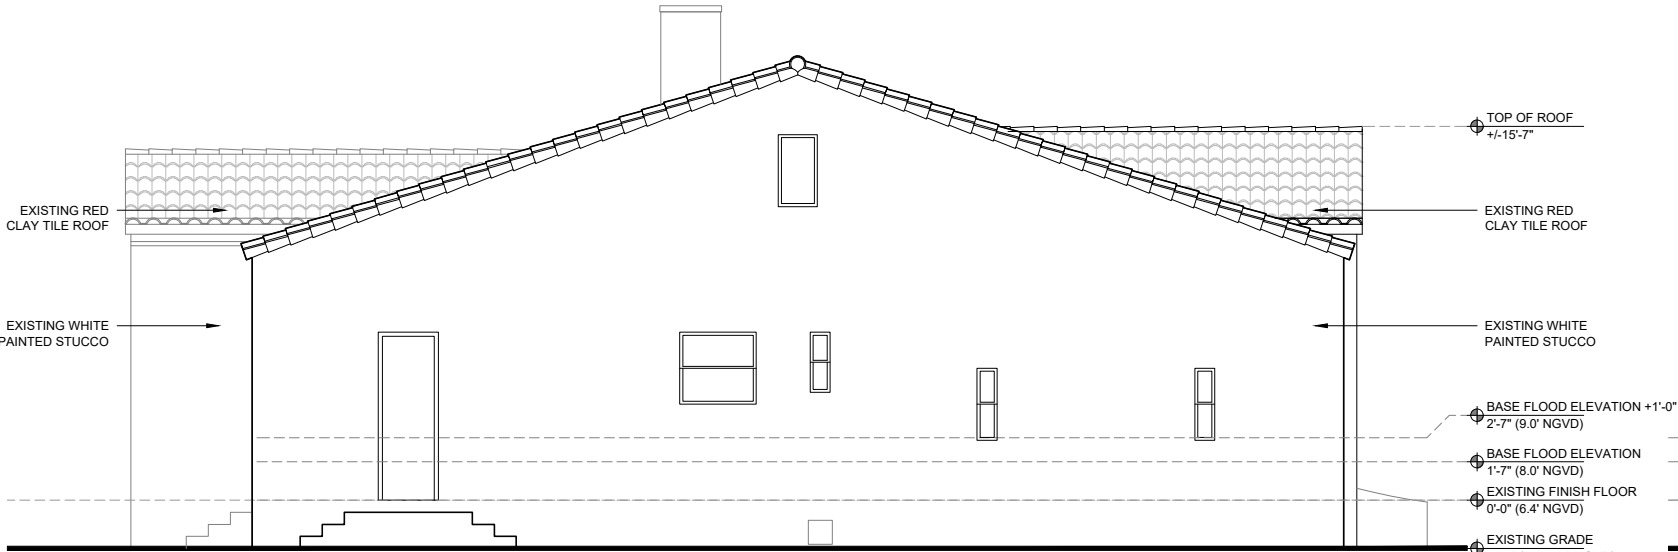

4 NORTH ELEVATION - EXSTING
1/8" = 1'





3 EAST ELEVATION - EXISTING
1/8" = 1'

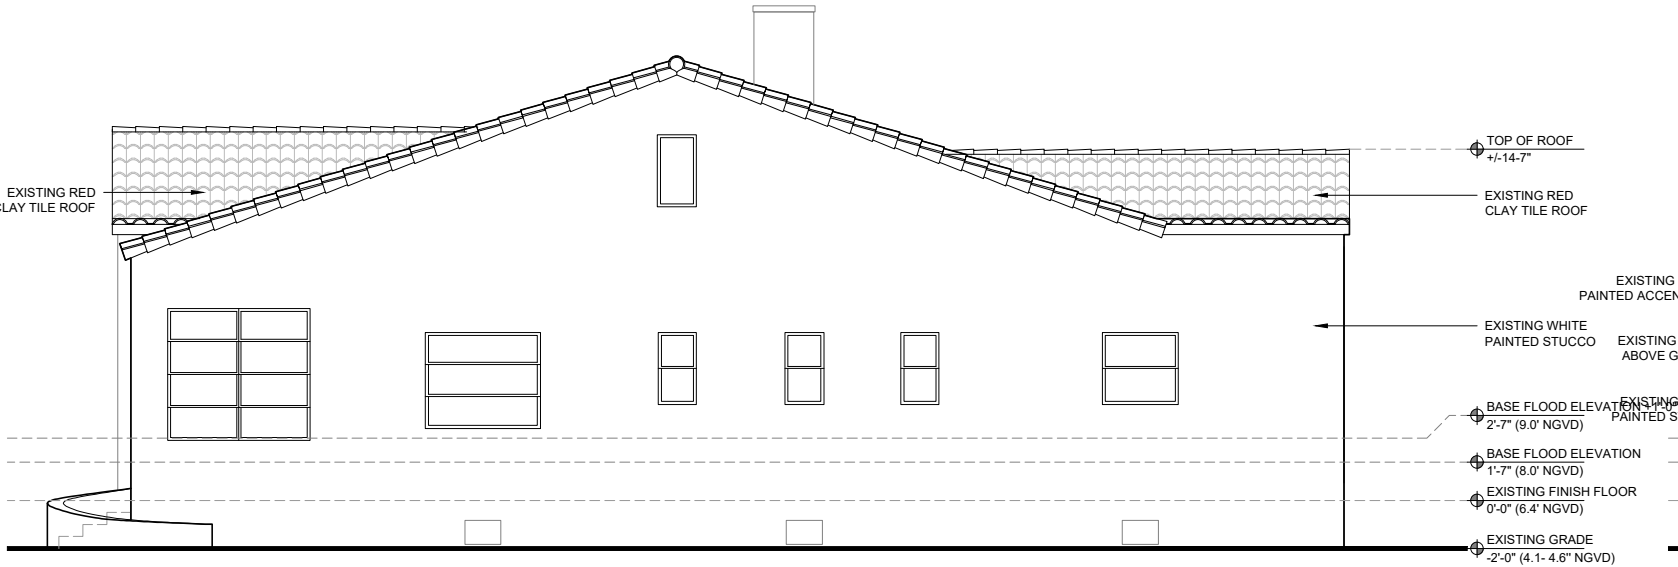

2 SOUTH ELEVATION - EXISTING
1/8" = 1'






1 WEST ELEVATION - EXISTING
1/8" = 1'

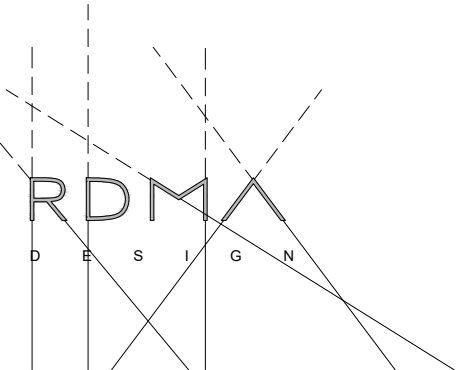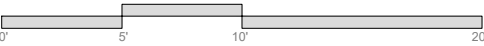


A-2.1 ELEVATIONS

DEMOLITION

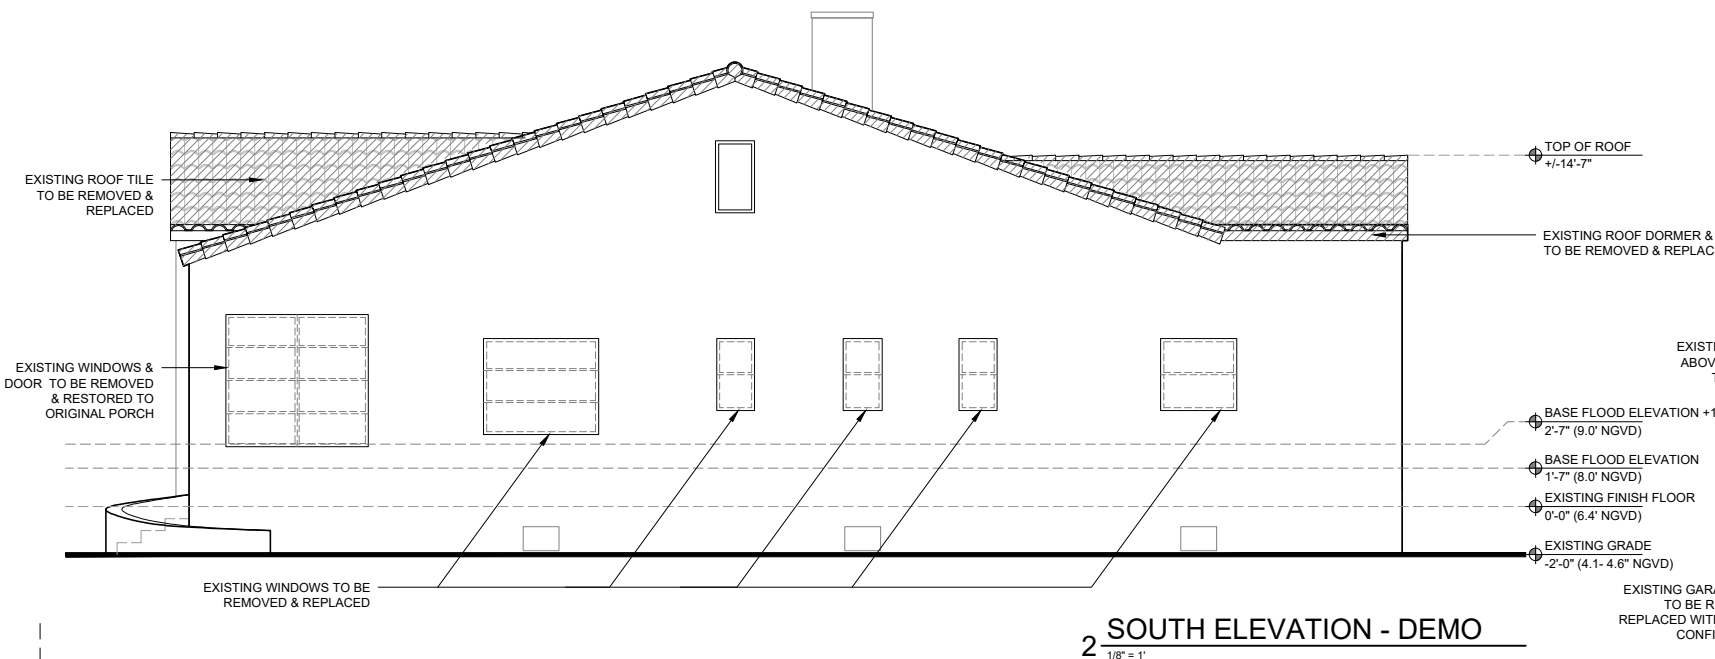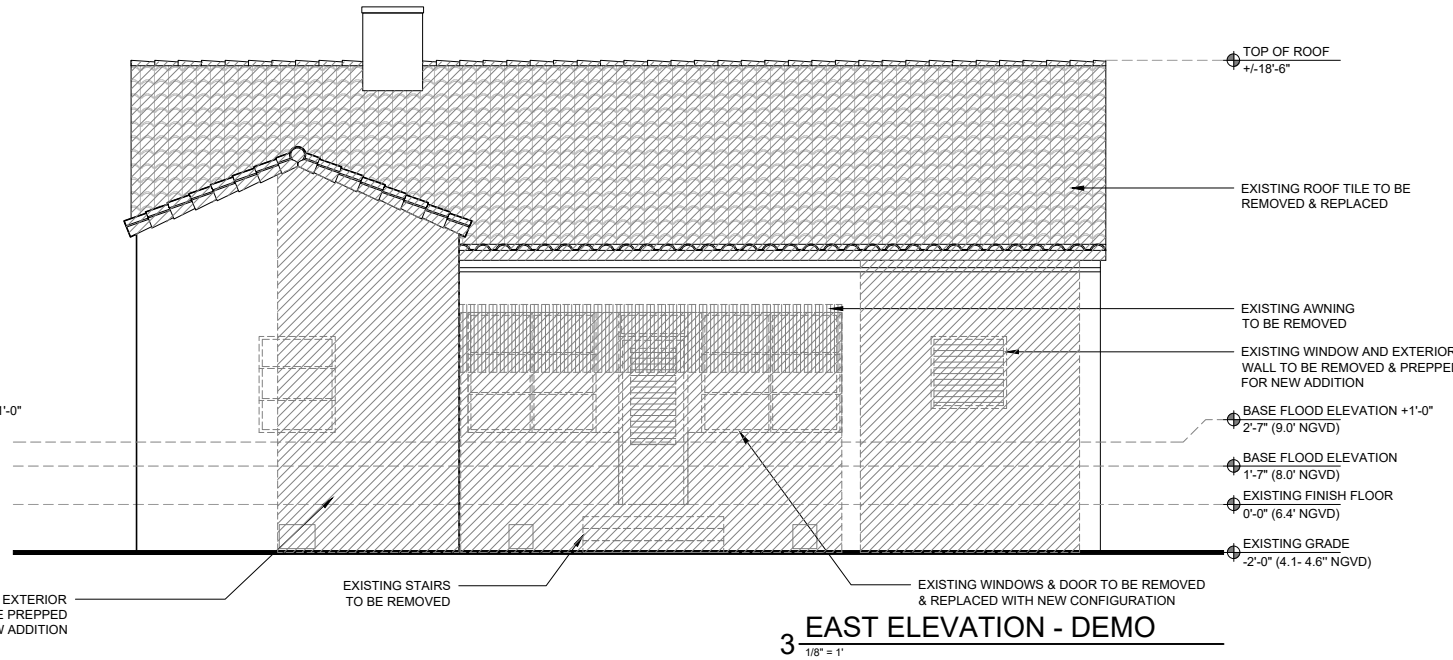
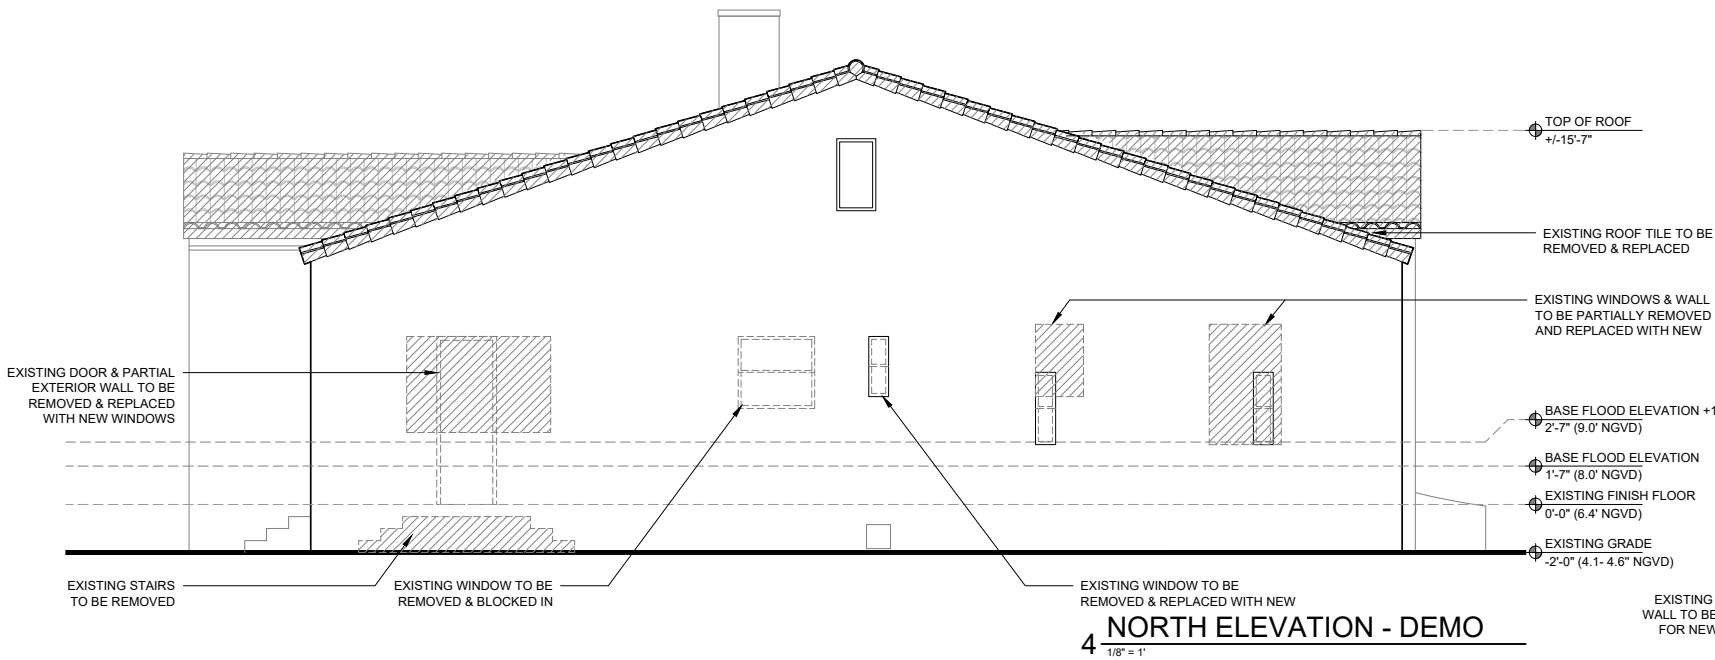


Preliminary - for discussion purposes only

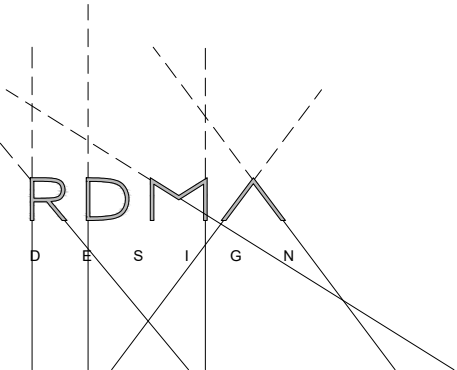



A-2.2 ELEVATIONS

PROPOSED

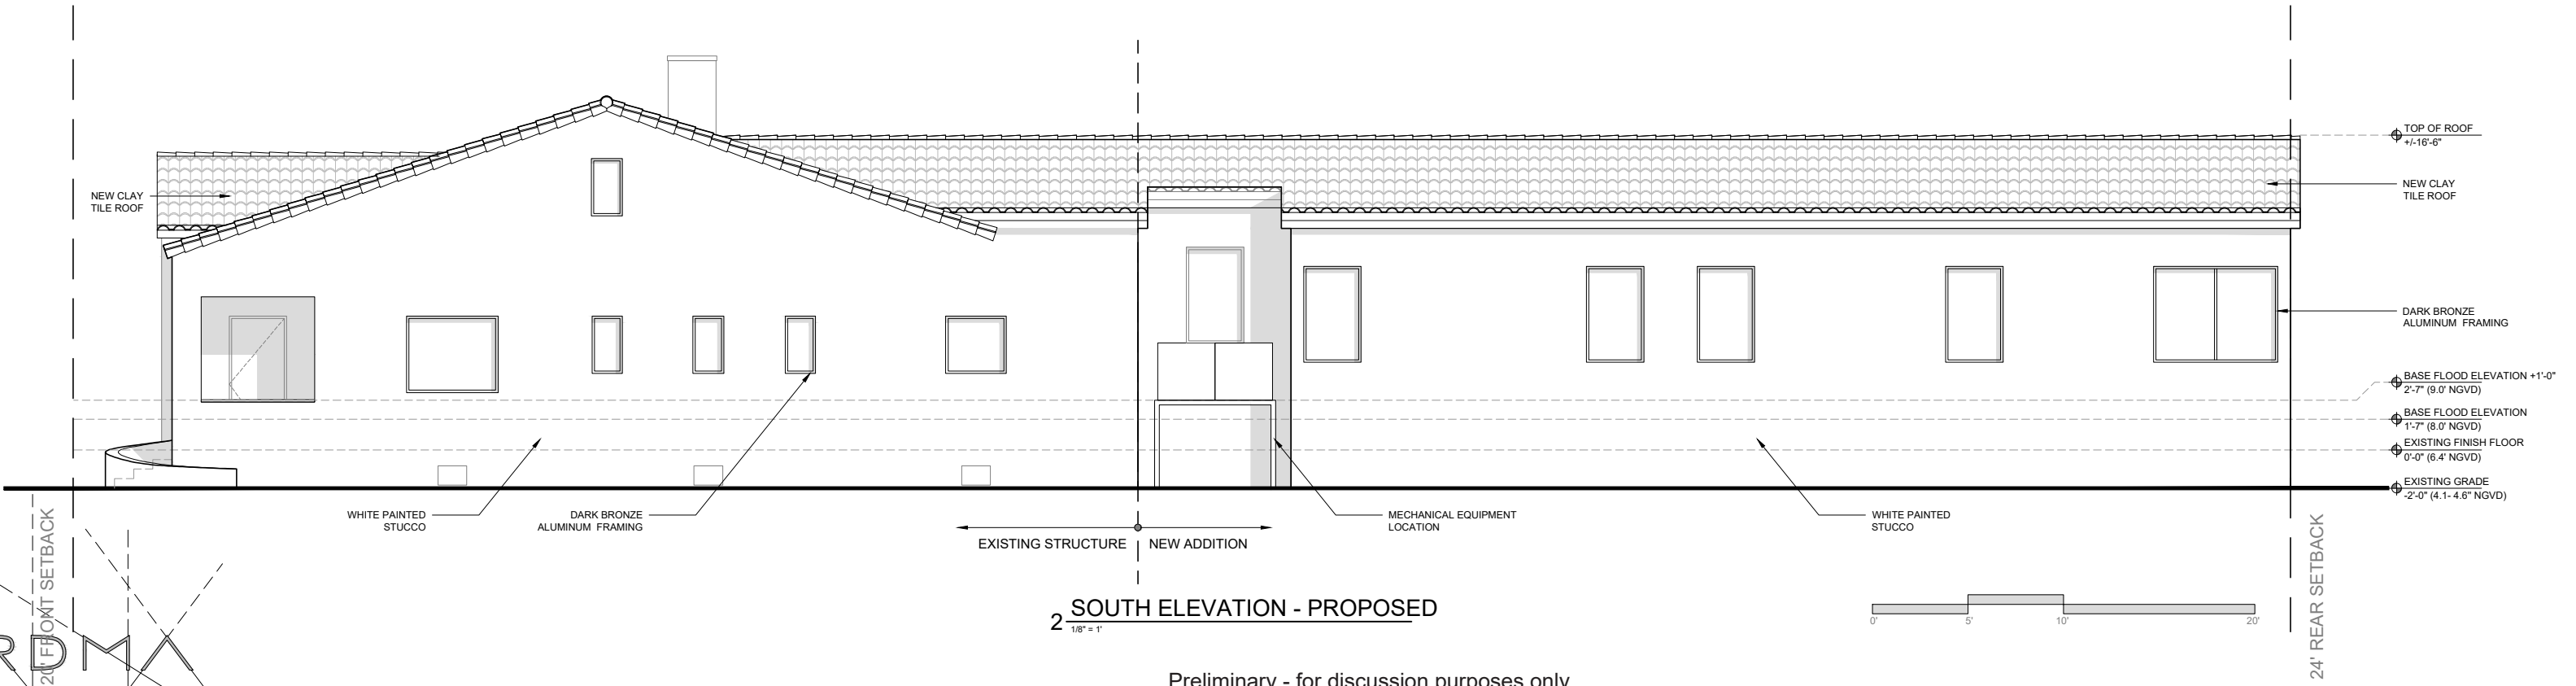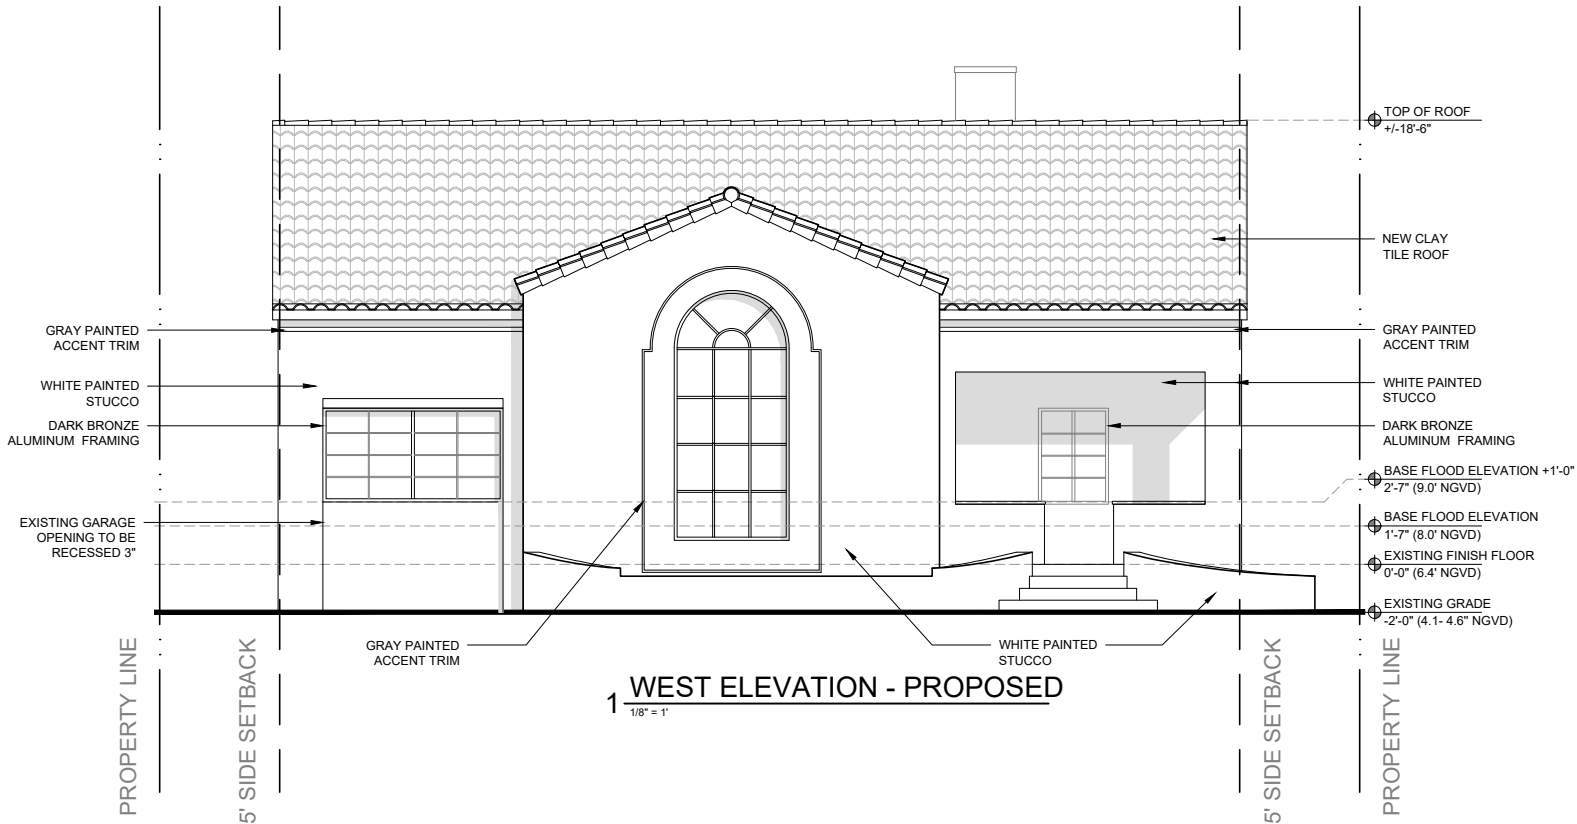


Preliminary - for discussion purposes only

A-2.3 ELEVATIONS PROPOSED

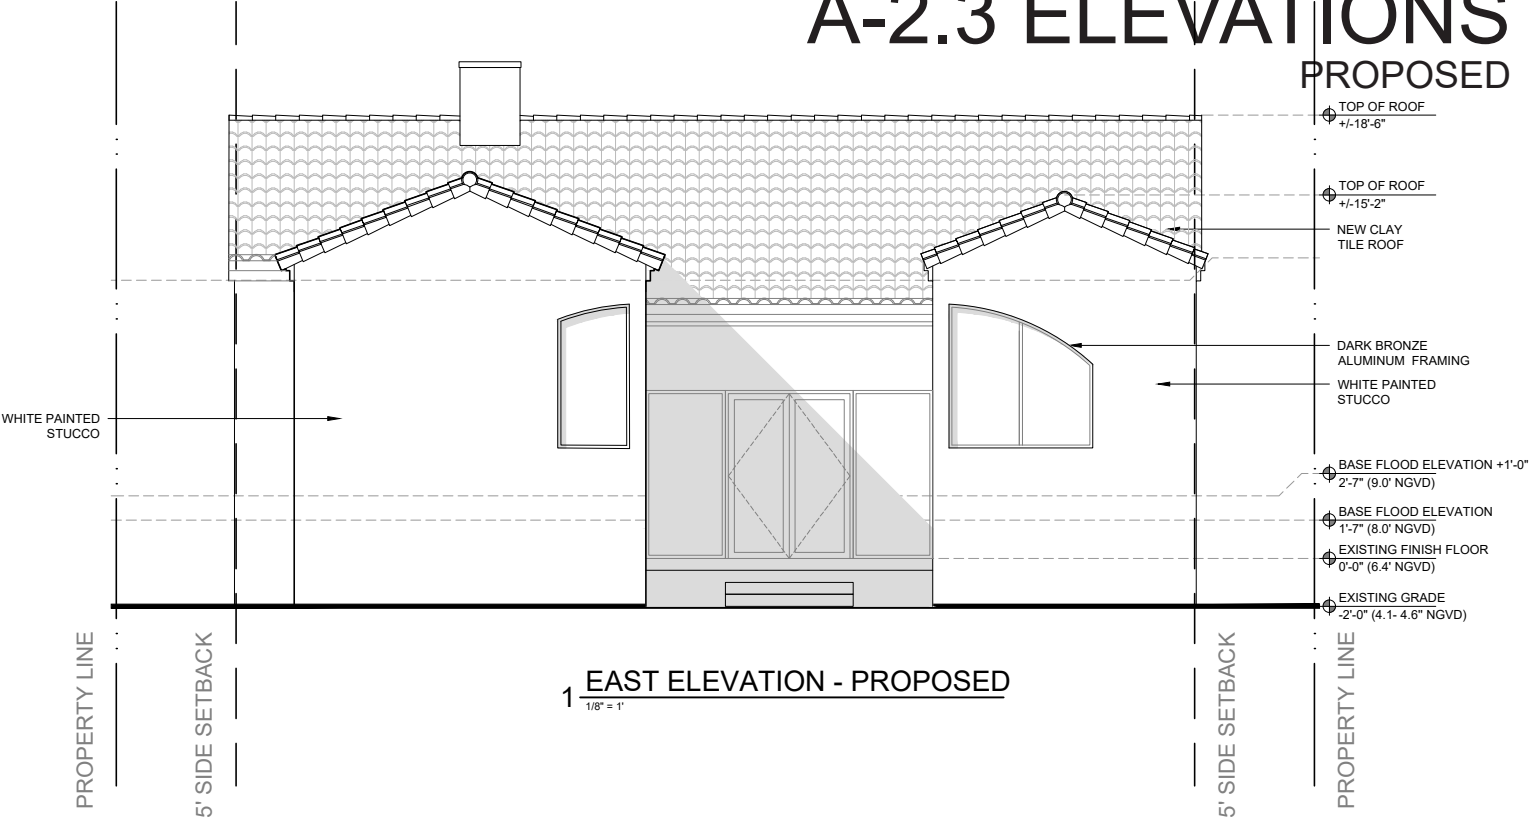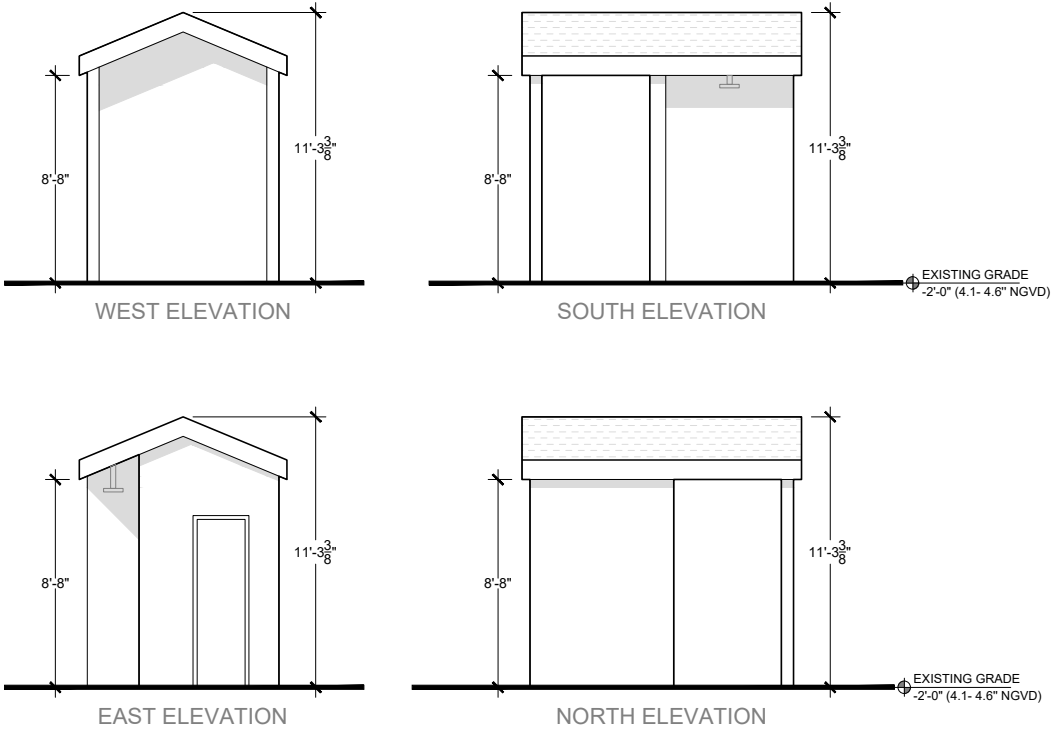


3 CABANA ELEVATIONS - PROPOSED 1/8" = 1'

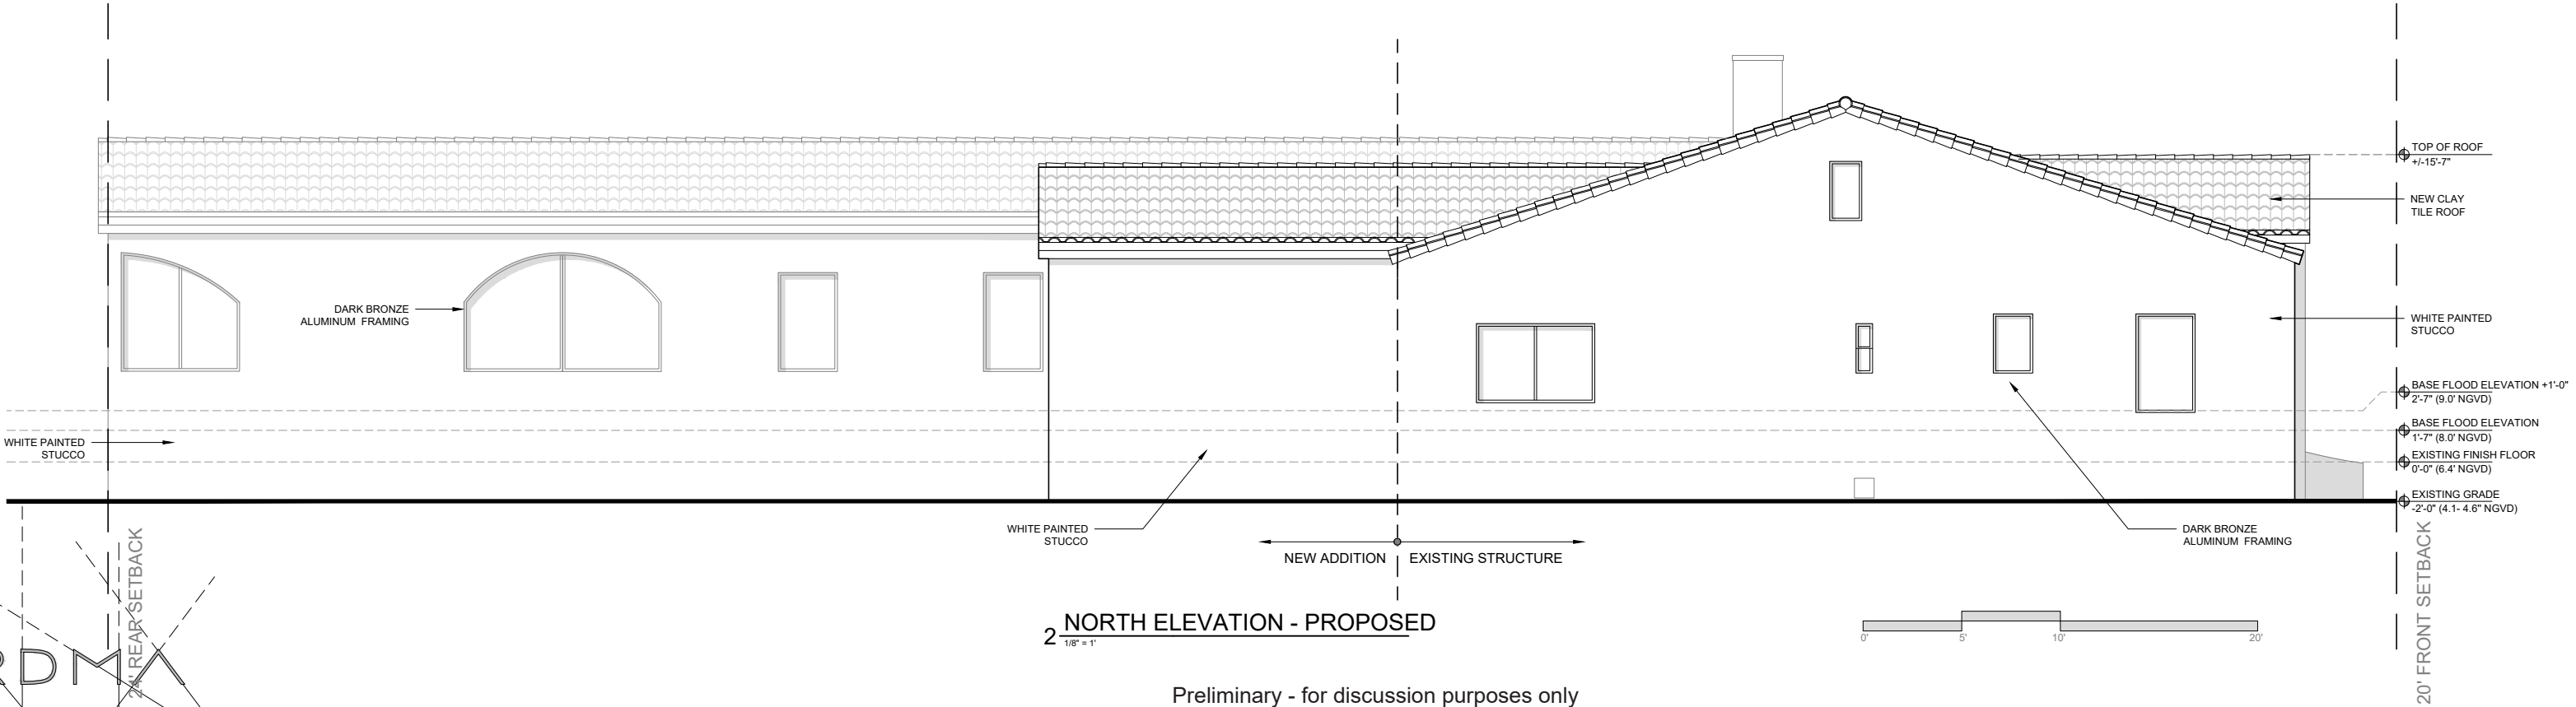

Preliminary - for discussion purposes only

A-3.0 SECTIONS

PROPOSED

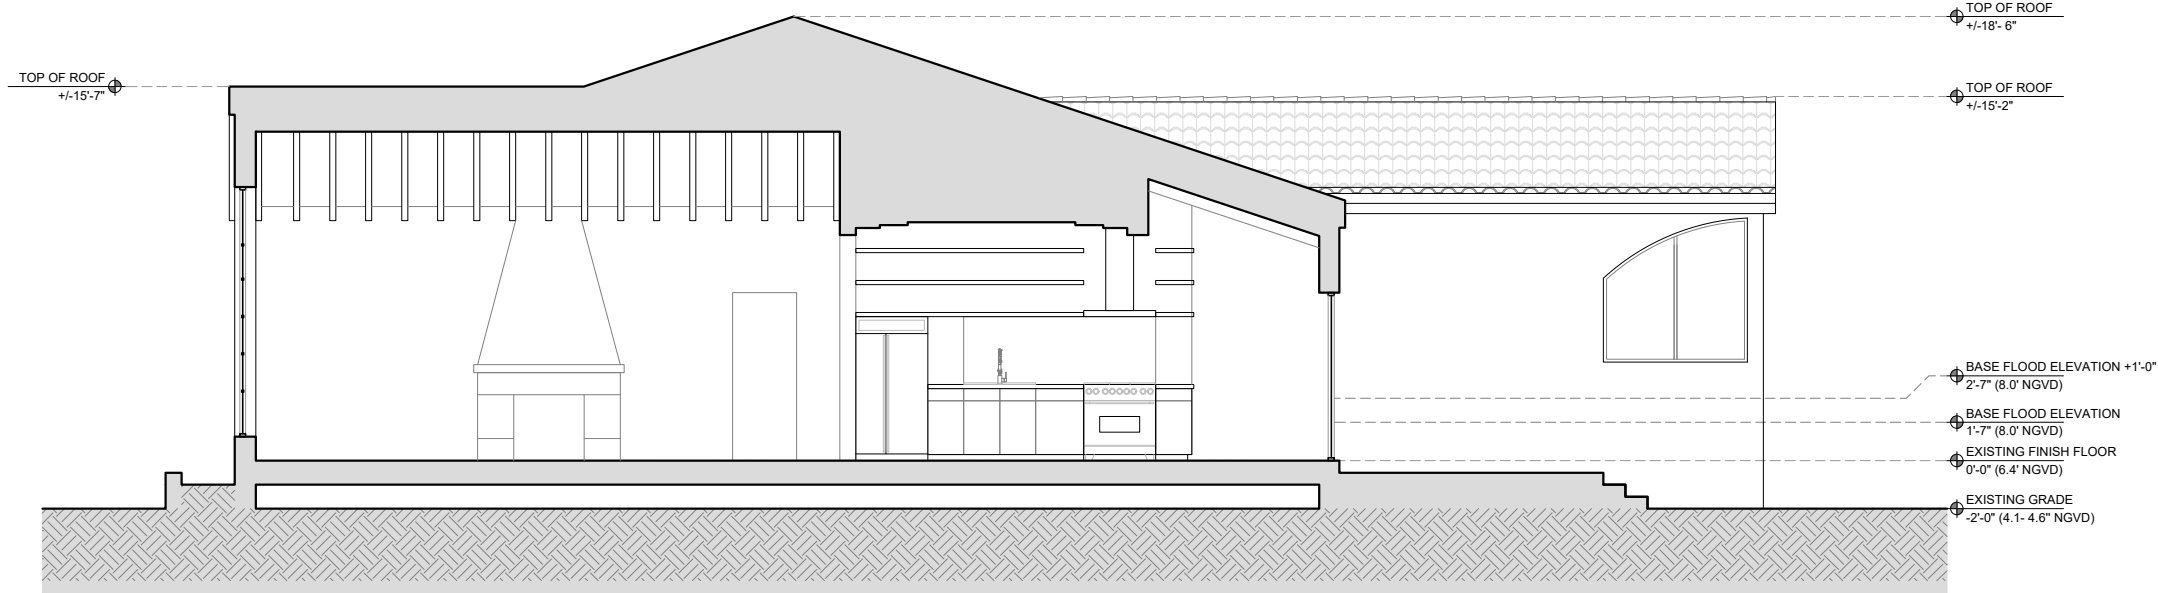


1 SECTION

1/8" = 1'



2 SECTION

1/8" = 1'

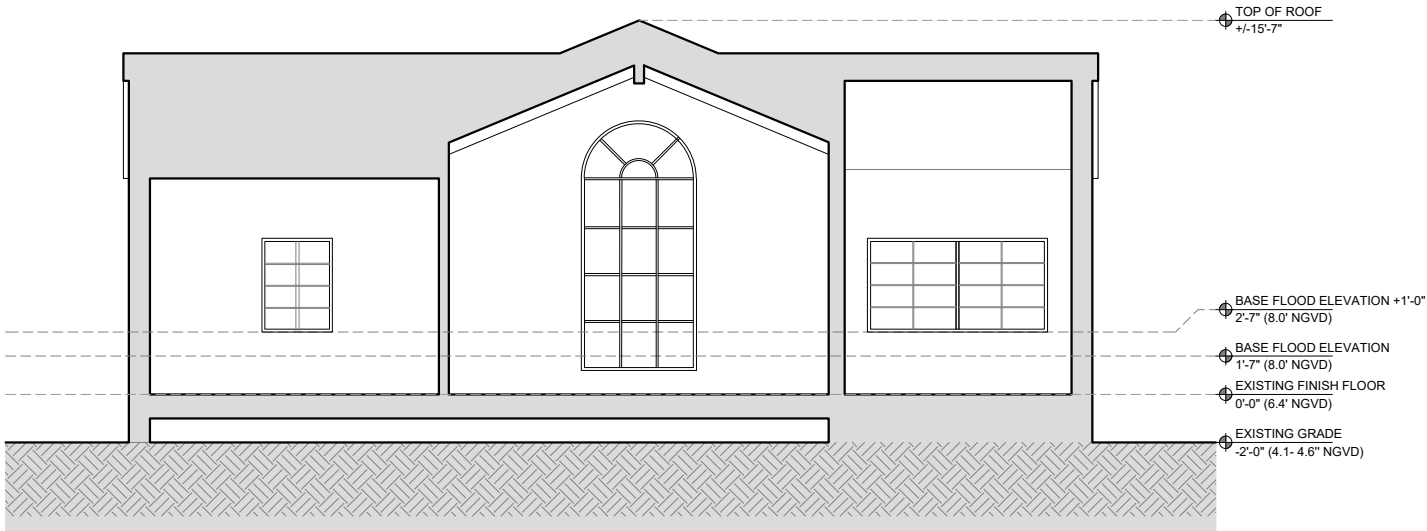

3 SECTION

1/8" = 1'



Preliminary - for discussion purposes only



A-4.0 ELEVATIONS

PROPOSED RENDERED



A-4.1 ELEVATIONS

PROPOSED RENDERED

