



DRB22-0874 **FINAL SUBMITTAL - MAY 9, 2022**

PROJECT INFO: 1415 MARSEILLE DRIVE - LOT 9 NEW SINGLE FAMILY RESIDENCE	DRAWING TITLE: LOT 9 SIDE RENDERING (WEST)	SEAL & SIGNATURE RUSSELL W. BLUE P.A.	BLUE 布鲁 RUSSELL BLUE, ARCHITECT ARCHITECTURE & DESIGN 700E LAMAR BLVD., SUITE 812, BOCA RATON, FL 33434 SOUTH MIAMI: 305-725-0118 SOUTH FLORIDA: 305-902-3391 NEW YORK CITY: 212-725-0608 FAX: 631-918-5022 EMAIL: russell@rblu.com FL@rblu.com	RL - 04 DWG NO. 24 OF 35
	DATE: 04-2022			
	SCALE:			
	DRAWN BY: D.K.G.			
	CHECKED BY: R.B.			



DRB22-0874 FINAL SUBMITTAL - MAY 9, 2022

PROJECT INFO: 1415 MARSEILLE DRIVE - LOT NEW SINGLE FAMILY RESIDENCE	DRAWING TITLE: LOT 9 SIDE RENDERING - NIGHT	SEAL & SIGNATURE RUSSELL W. BLUE R.A.	BLUE 布鲁	RUSSELL BLUE, ARCHITECT ARCHITECTURE & DESIGN 7786 LAKESIDE BLVD - SUITE 612, BOCA RATON, FL 33434 SOUTHAMPTON SOUTH FLORIDA NEW YORK CITY 631-726-0019 561-862-3391 212-725-3638 FAX: 631-918-5022 EMAIL: blueprintsNY.FL@gmail.com	RL - 05
CLIENT INFO: MARIA CAIOLA 1415 MARSEILLE DRIVE MIAMI BEACH, FL	DATE: .11.2021				
	SCALE: AS NOTED				
	DRAWN BY: D.K.G.				
	CHECKED BY: R.B.				
					DWG NO. 25 OF 35



DRB22-0874 FINAL SUBMITTAL - MAY 9, 2022


PROJECT INFO: 1415 MARSEILLE DRIVE - LOT 9 NEW SINGLE FAMILY RESIDENCE	DRAWING TITLE:	SEAL & SIGNATURE	BLUE 布鲁	RUSSELL BLUE, ARCHITECT ARCHITECTURE & DESIGN 7786 LAKESIDE BLVD - SUITE 612, BOCA RATON, FL 33434 SOUTHAMPTON 631-726-0019 SOUTH FLORIDA 561-862-3391 NEW YORK CITY 212-725-3638 FAX: 631-918-5022 EMAIL: blueprintsNY.FL@gmail.com	RL- 06
	LOT 9 SIDE RENDERING - NIGHT (WEST)				
	DATE: 4-18-2022				
	SCALE:				
	DRAWN BY: D.K.G.				
CLIENT INFO: -MARIA CAIOLA -1415 MARSEILLE DRIVE -MIAMI BEACH, FL	CHECKED BY: R.B.	RUSSELL W. BLUE R.A.			DWG NO. 26 OF 35



DRB22 - 0874 - FINAL SUBMITTAL - MAY 9, 2022

PROJECT INFO: 1415 MARSEILLE DRIVE - LOT 9 NEW SINGLE FAMILY RESIDENCE	DRAWING TITLE: LOT 9 FRONT AXONOMETRIC	SEAL & SIGNATURE 		RUSSELL BLUE, ARCHITECT ARCHITECTURE & DESIGN 7786 LAKESIDE BLVD - SUITE 612, BOCA RATON, FL 33434 SOUTHAMPTON 631-726-0019 SOUTH FLORIDA 561-862-3391 NEW YORK CITY 212-725-3638 FAX: 631-918-5022 EMAIL: blueprintsNY.FL@gmail.com	RL - 07
CLIENT INFO: MARIA CAIOLA 1415 MARSEILLE DRIVE MIAMI BEACH, FL	DATE: 04-2022	RUSSELL W. BLUE R.A.			
	SCALE: AS NOTED				
	DRAWN BY: D.K.G. CHECKED BY: R.B.				

DWG NO. 27 OF 35

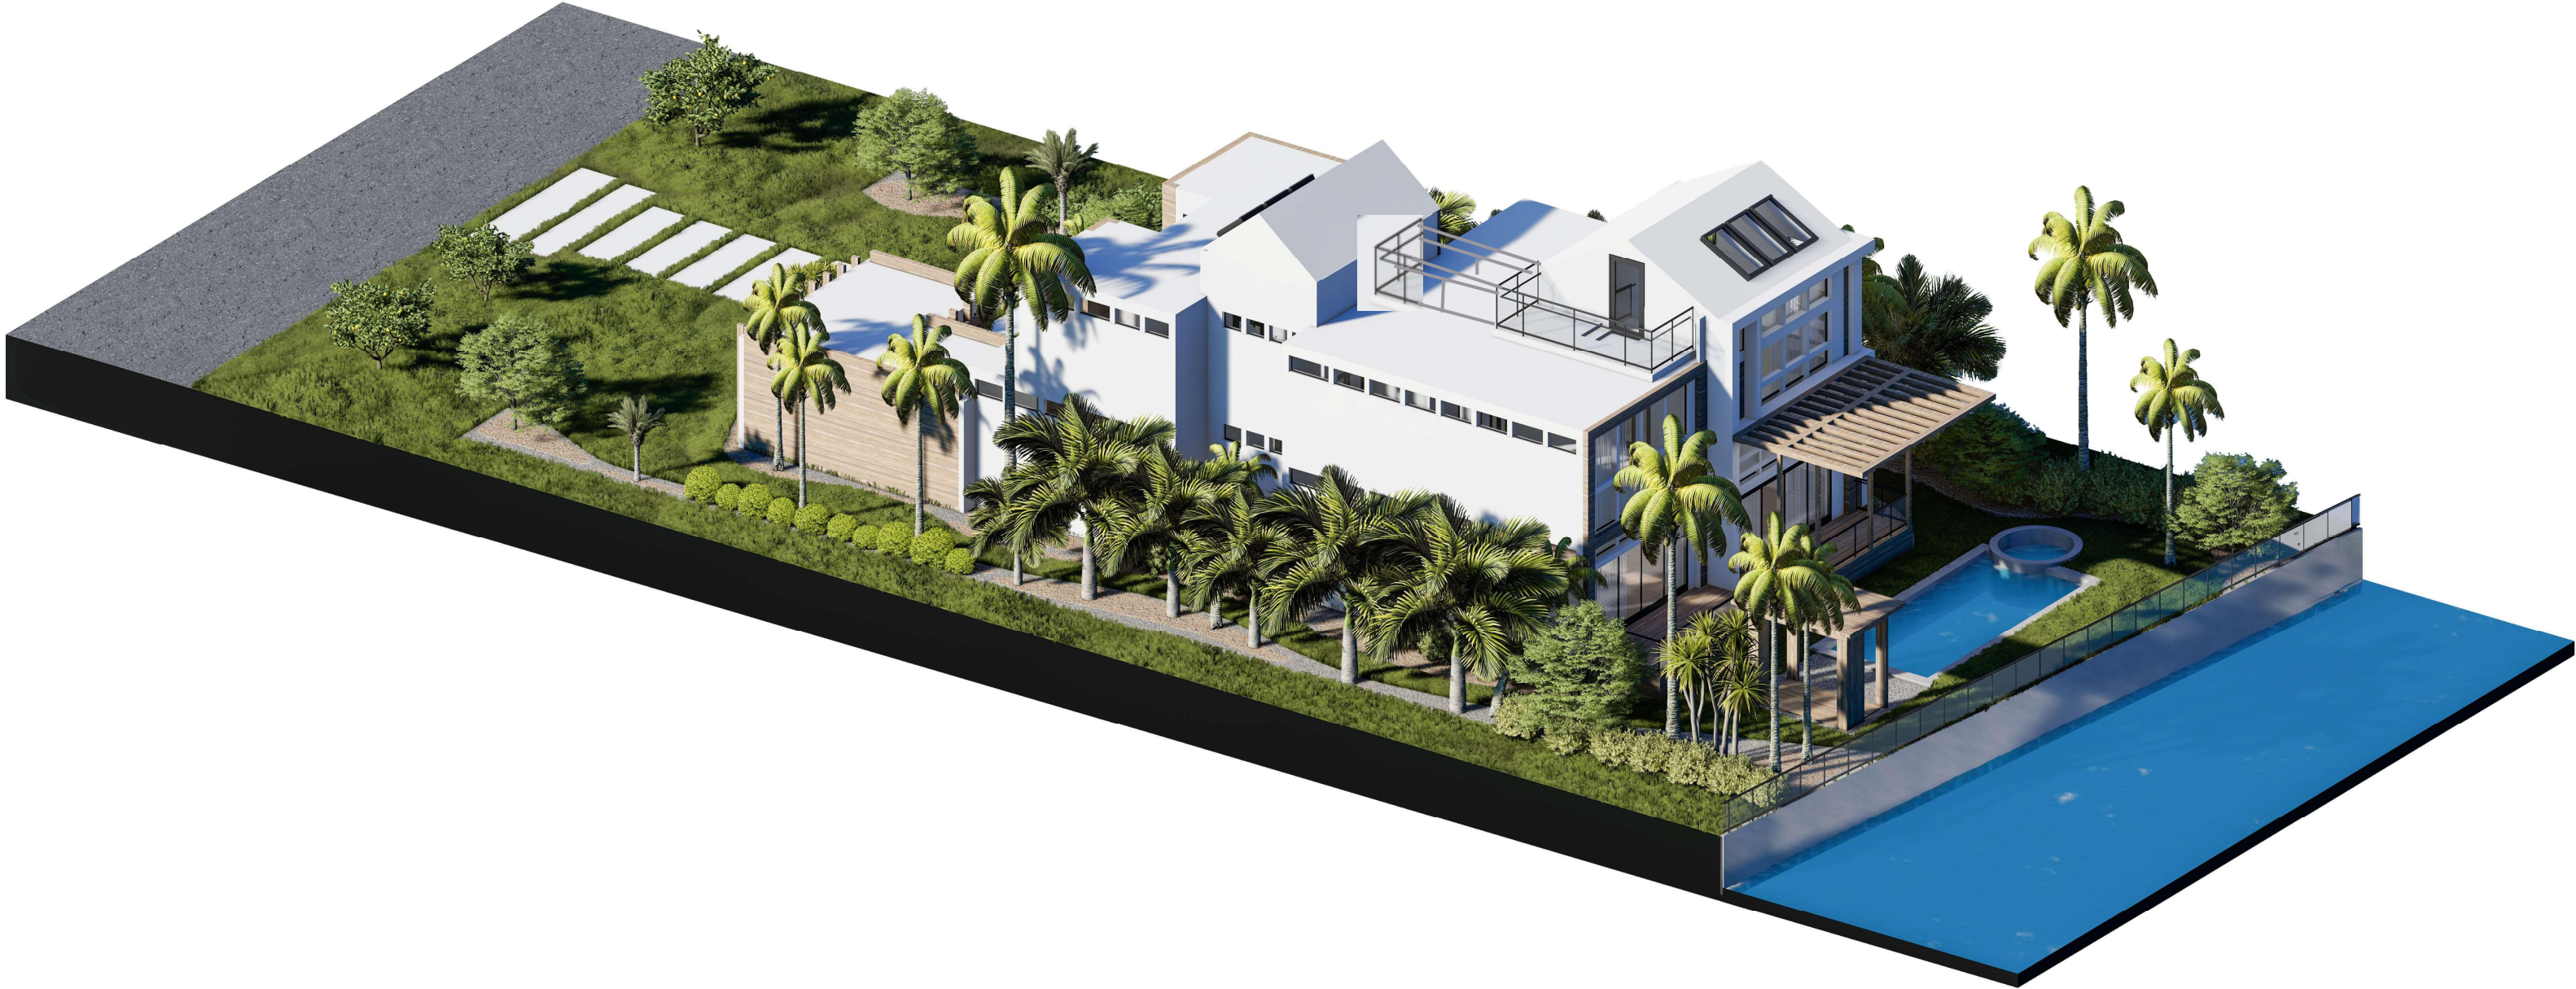

DRB22 - 0874 - FINAL SUBMITTAL - MAY 9, 2022

PROJECT INFO: 1415 MARSEILLE DRIVE - LOT NEW SINGLE FAMILY RESIDENCE	DRAWING TITLE: LOT 9 REAR AXONOMETRIC	SEAL & SIGNATURE BLUE 布鲁 RUSSELL W. BLUE R.A.	RUSSELL BLUE, ARCHITECT ARCHITECTURE & DESIGN 7786 LAKESIDE BLVD - SUITE 612, BOCA RATON, FL 33434 SOUTHAMPTON 631-726-0019 SOUTH FLORIDA 561-862-3391 NEW YORK CITY 212-725-3638 FAX: 631-918-5022 EMAIL: blueprintsNY.FL@gmail.com	RL - 08 DWG NO. 28 OF 35
	DATE: .11.2021			
	SCALE: AS NOTED			
	DRAWN BY: D.K.G.			
	CHECKED BY: R.B.			