



420 Lincoln Rd, Suite 440
Miami Beach, FL 33139
nrg@gelpiprojects.com
646.410.5168

REVISIONS

NO.	DATE	DESCRIPTION
03/07/22	DRB FINAL SUBMITTAL	
05/16/22	DRB REVISION 01	

PROJECT
EISLER RESIDENCE

4564 NORTH MICHIGAN
AVENUE MIAMI BEACH,
FLORIDA 33140

SHEET SIZE
11 X 17


DATE
03-07-2022
Application

RENDERING

A-713


SEAL AR 99656

NICHOLAS GELPI

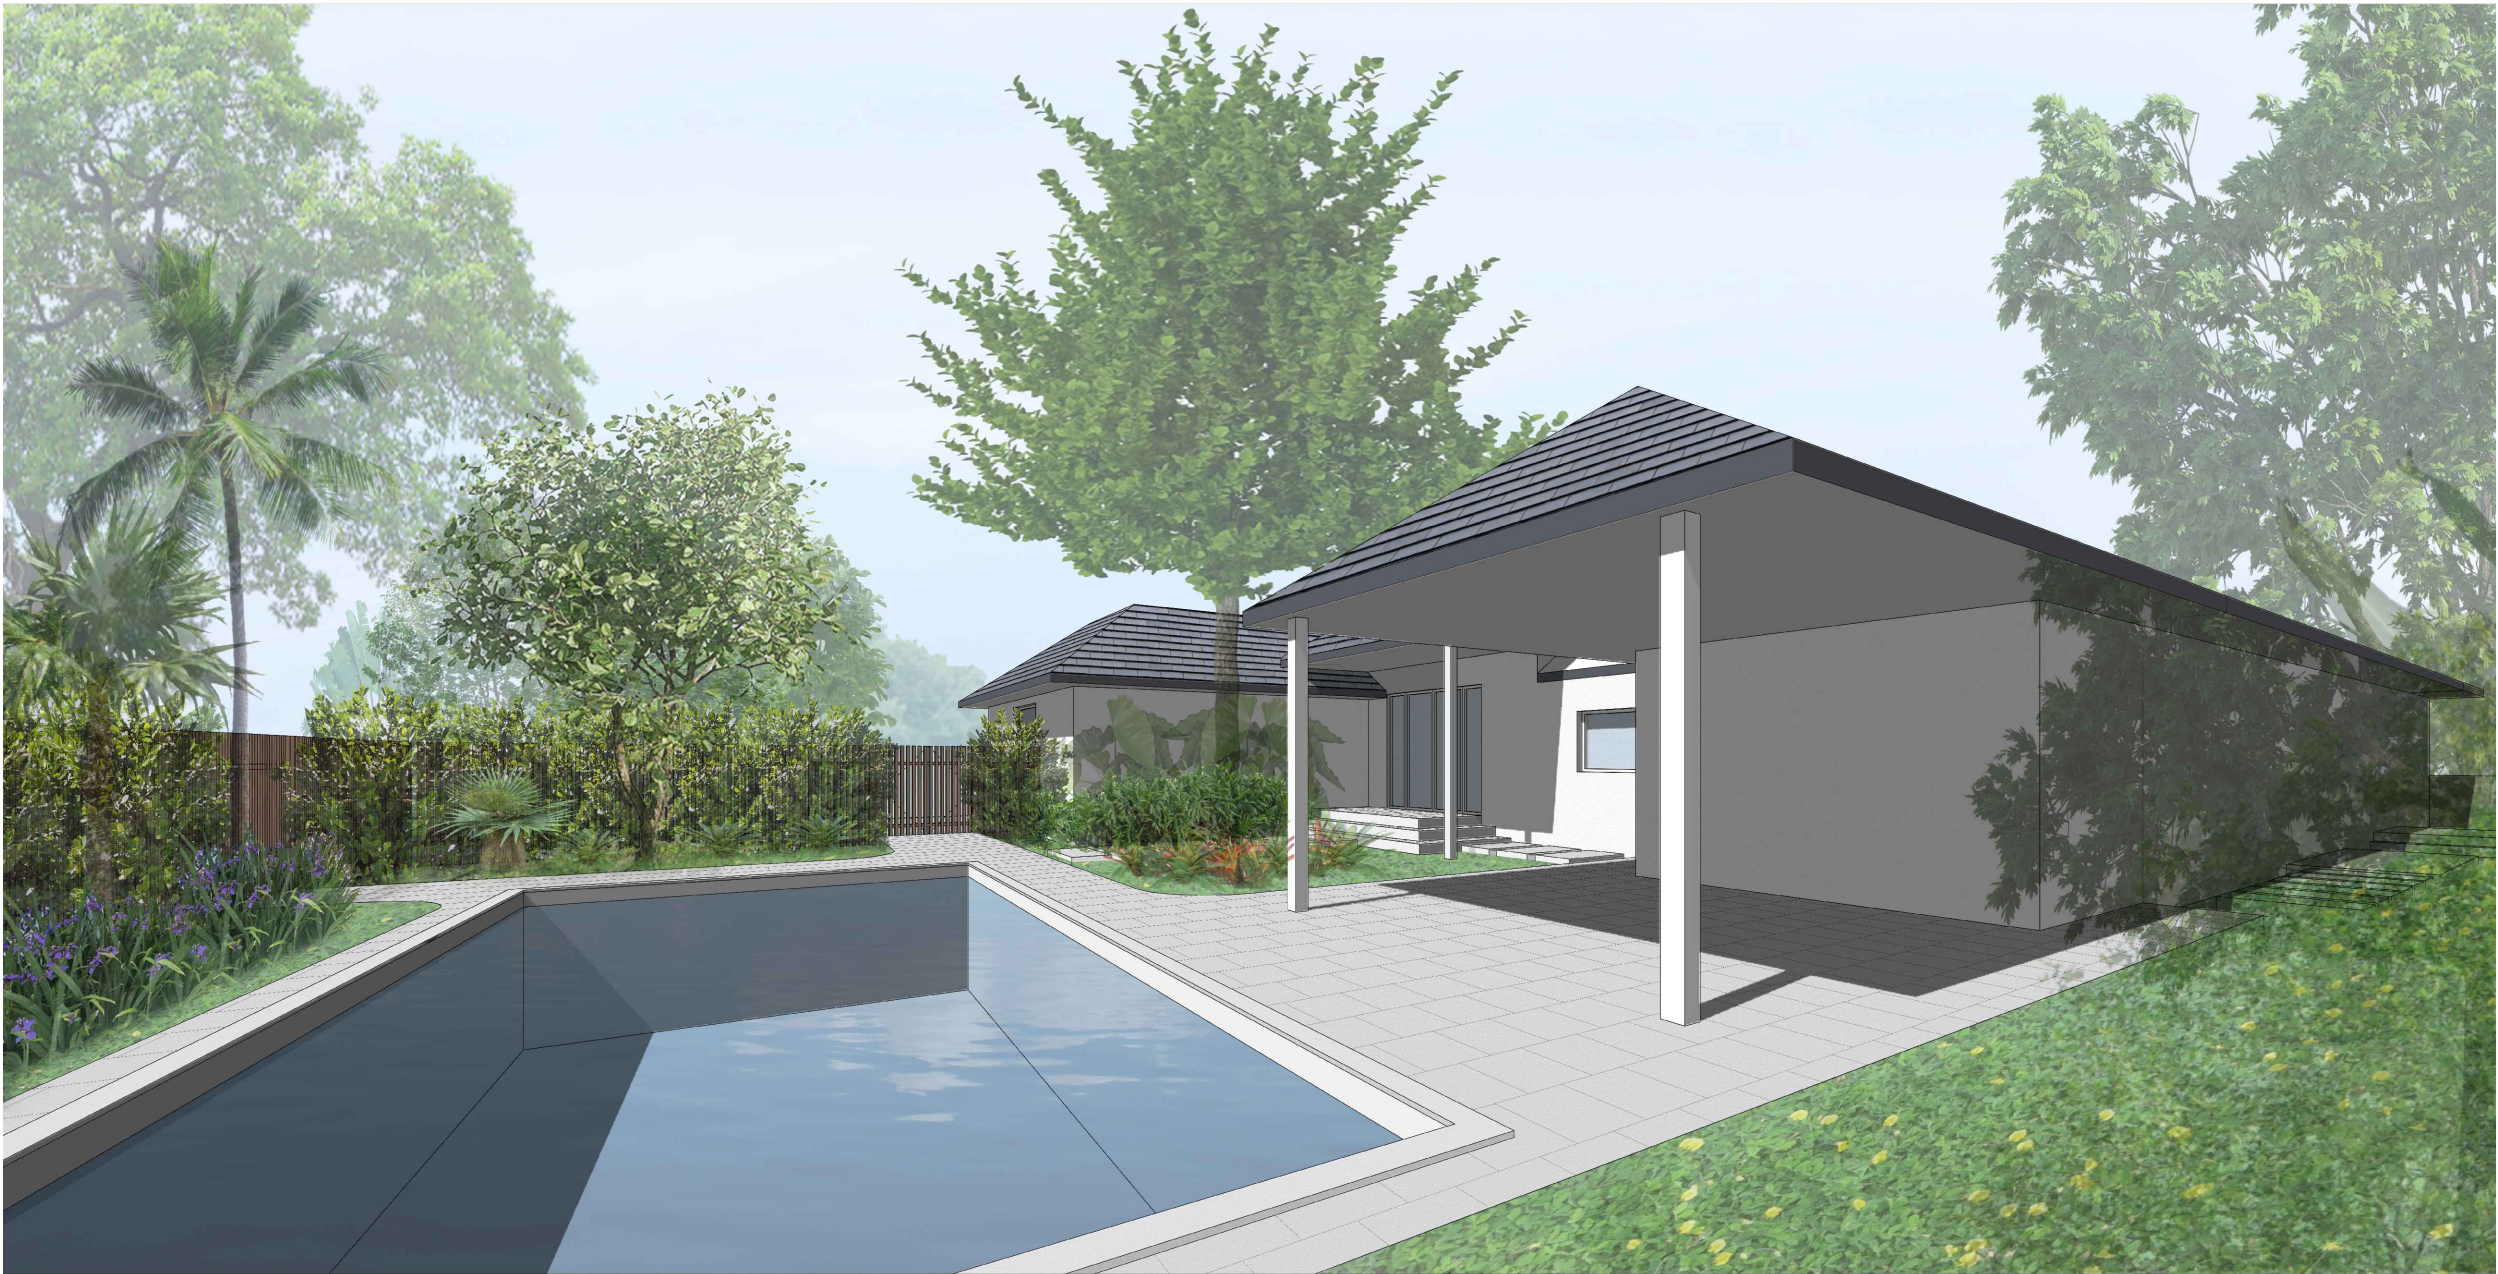

ROOF

Cement Tile (TO MATCH EXISTING)

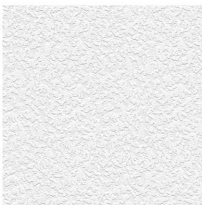


EXTERIOR WALLS

White Stucco (TO MATCH EXISTING)



POOL PAVERS

Light Grey

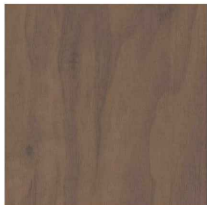

FRONT FENCE

Ipe Wood