

GEHRY PARTNERS, LLP.
 ARCHITECT
 12541 BEATRICE STREET, LOS ANGELES, CALIFORNIA 90066
 TEL: 310-482-3000 FAX: 310-482-3006




VEHICULAR ACCESS DIAGRAM

MIAMI
 PROJECT NO.:XXXX DATE: 2022-07-05 SCALE: 1/64" = 1'-0"

10' 50' 100'

A1-202



2 GEHRY PARTNERS, LLP

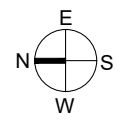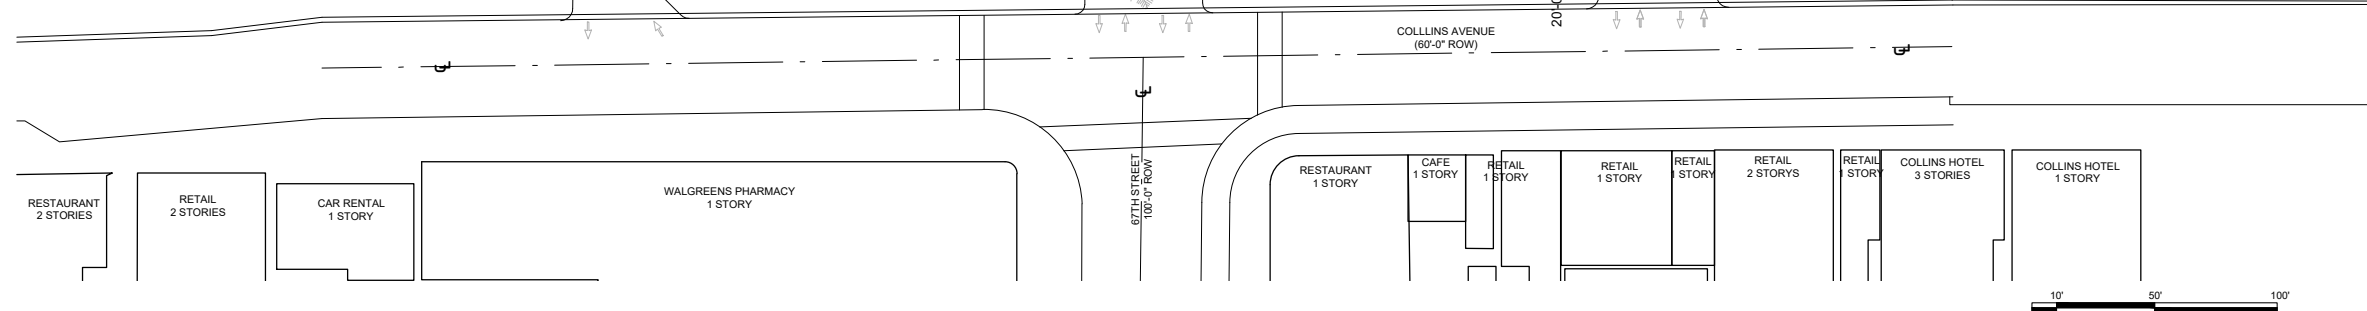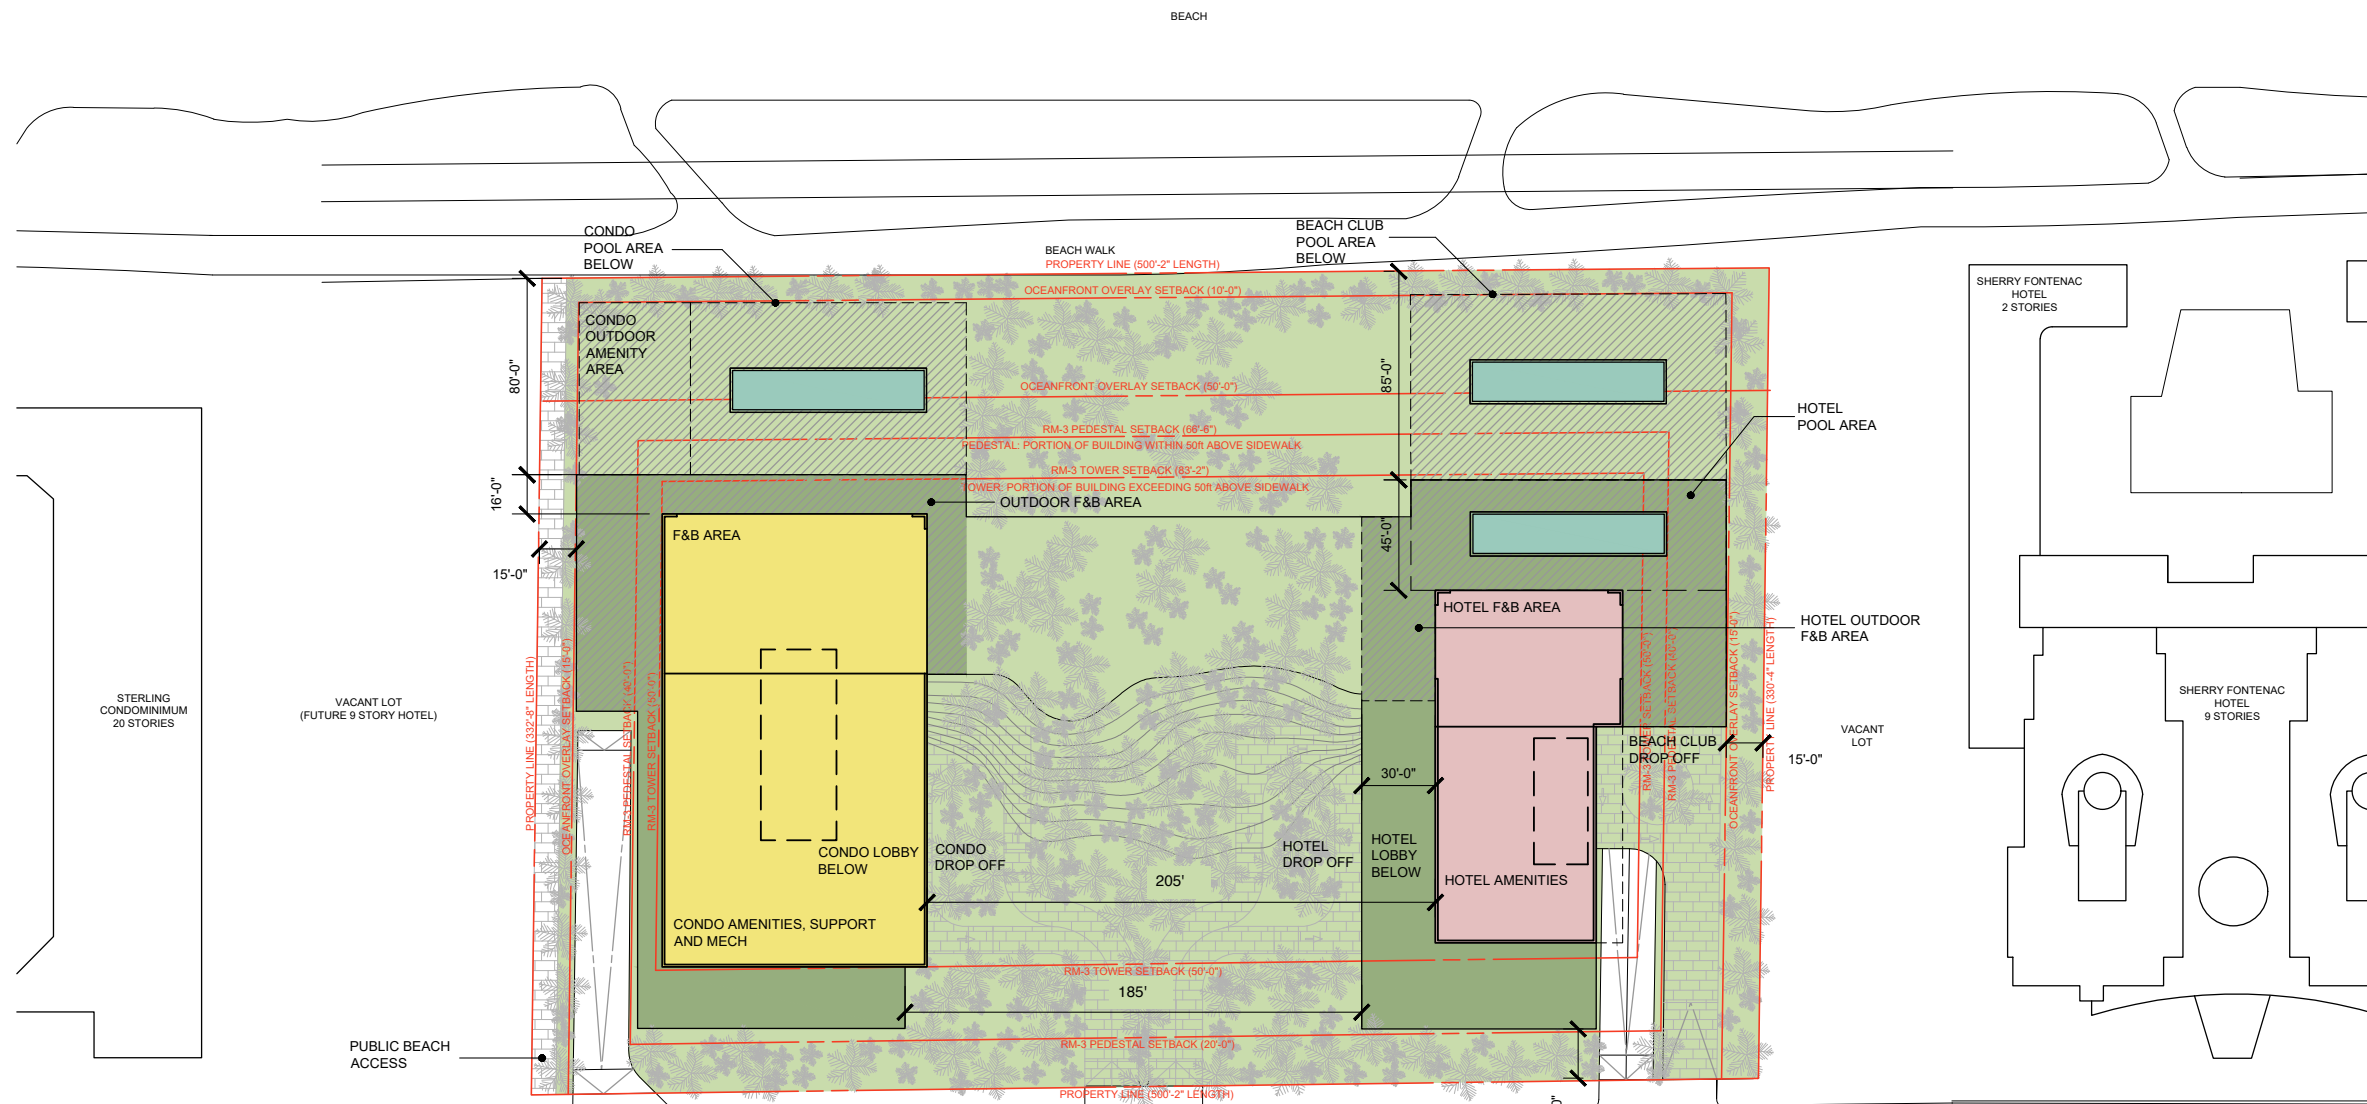

GEHRY PARTNERS, LLP.
 ARCHITECT
 12541 BEATRICE STREET, LOS ANGELES, CALIFORNIA 90066
 TEL: 310-482-3000 FAX: 310-482-3006

**FIRST AND SECOND COMPOSITE
 GROUND LEVEL PLAN**
MIAMI
 PROJECT NO.:XXXX DATE: 2022-07-06 SCALE: 1/64" = 1'-0"

10'	50'	100'
A1-202		
2 GEHRY PARTNERS, LLP		

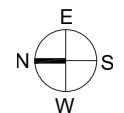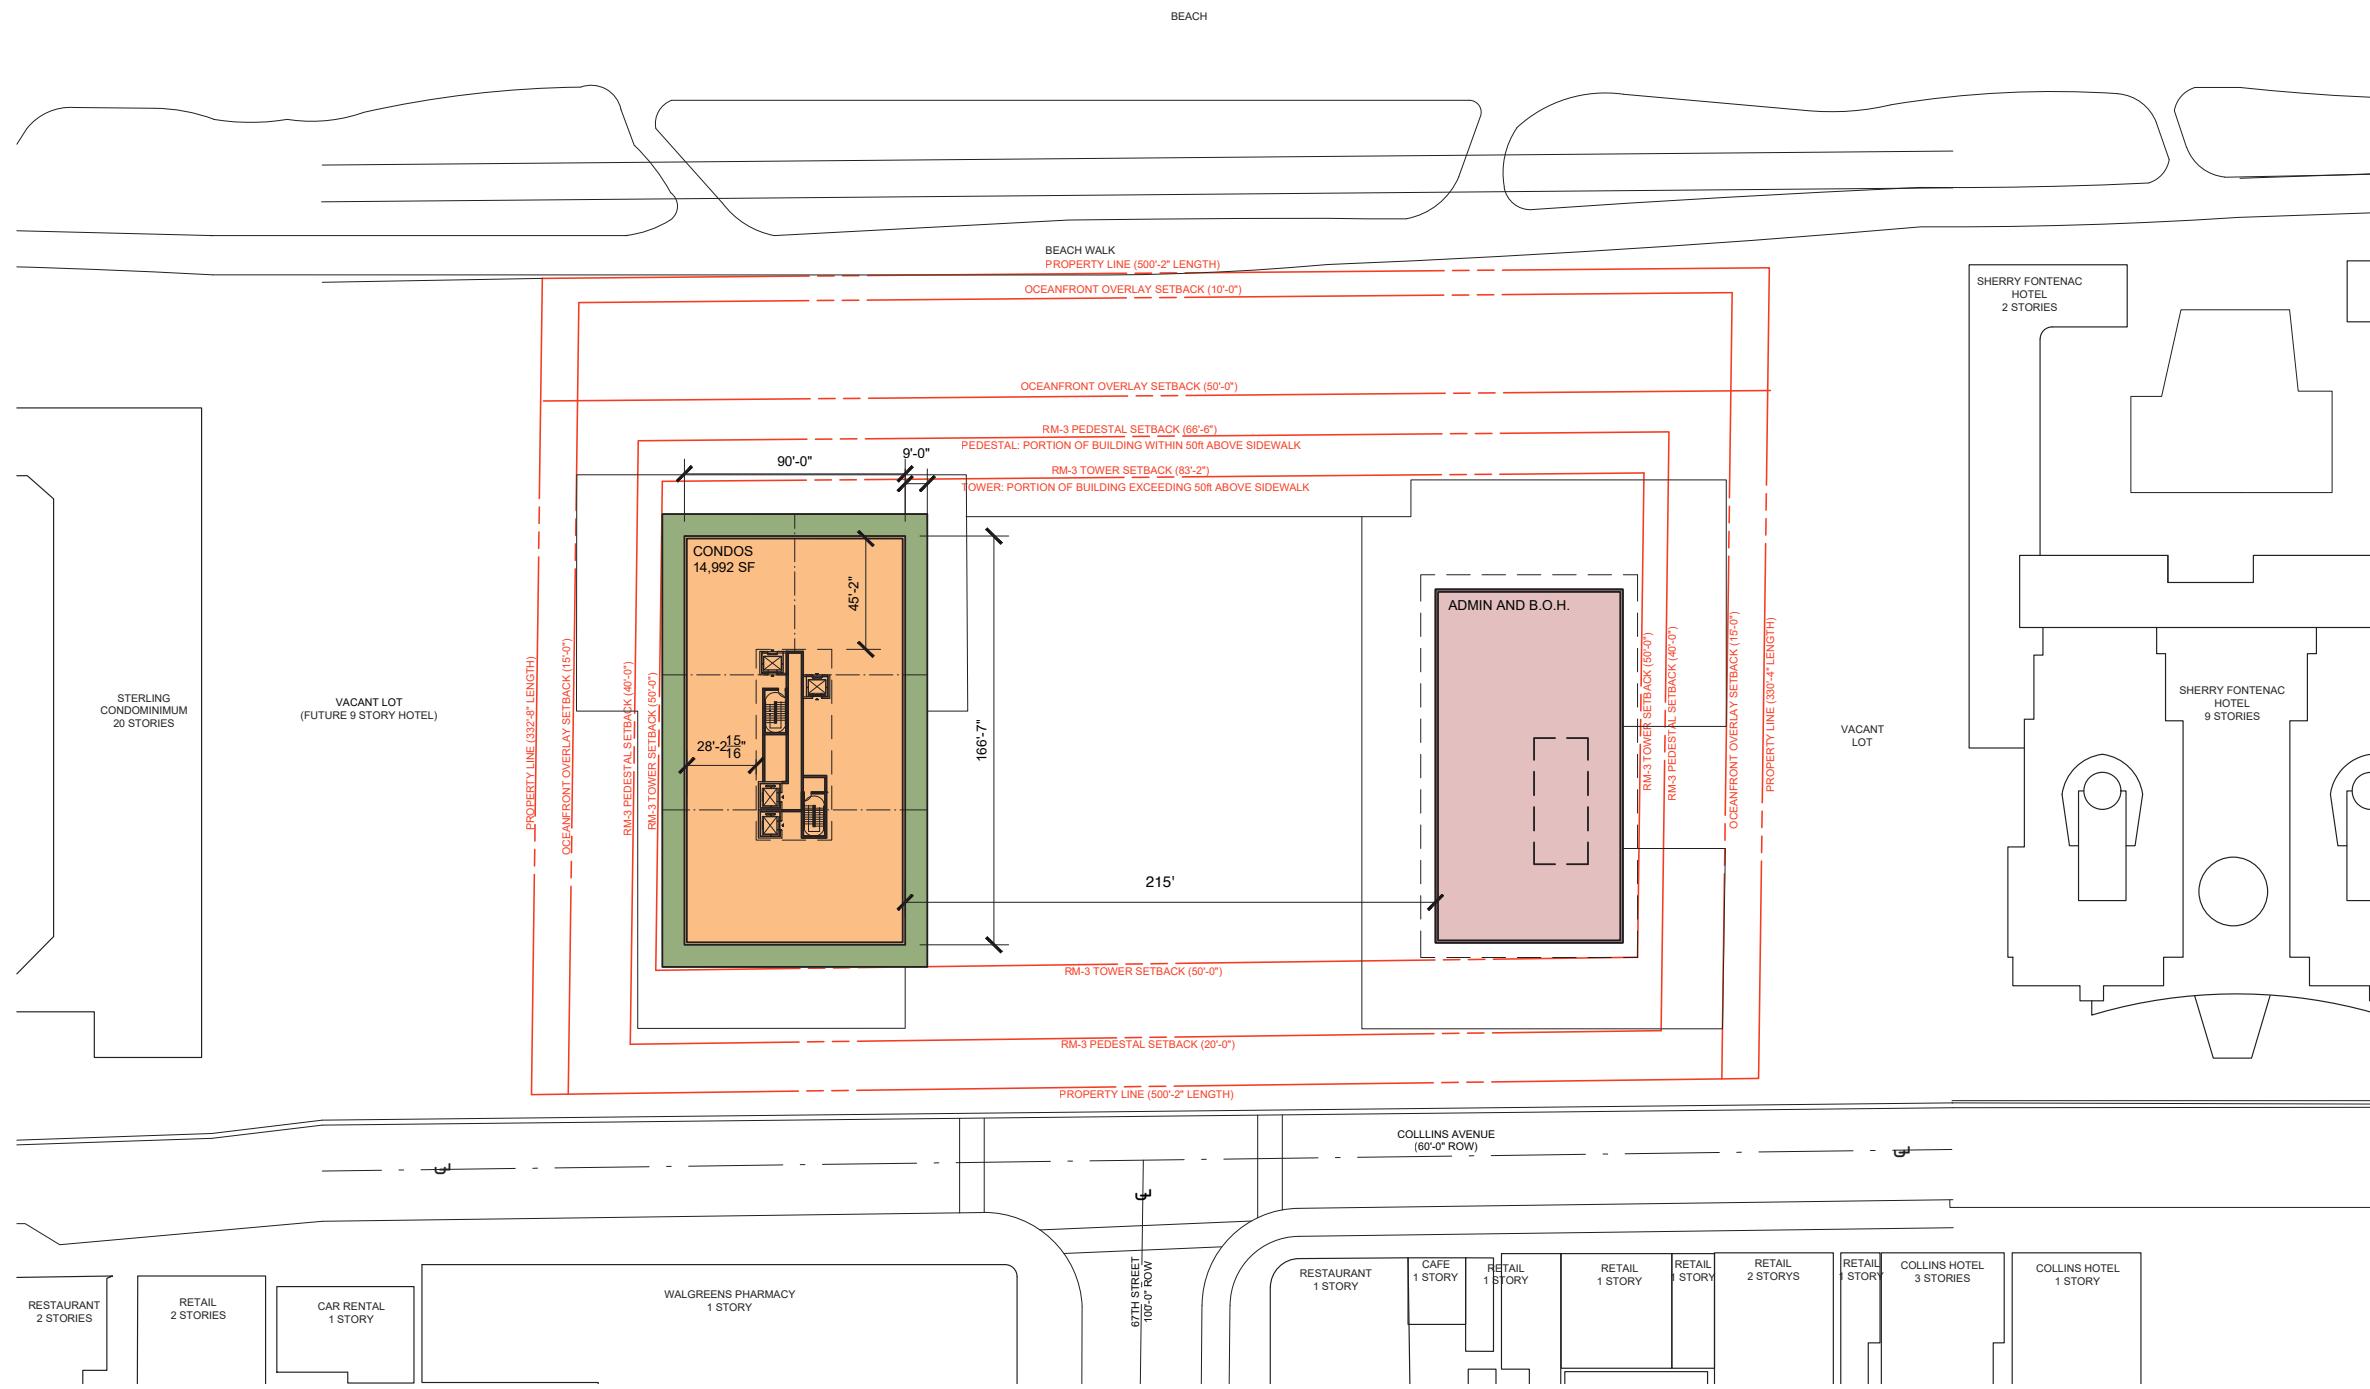

GEHRY PARTNERS, LLP.
 ARCHITECT
 12541 BEATRICE STREET, LOS ANGELES, CALIFORNIA 90066
 TEL: 310-482-3000 FAX: 310-482-3006

THIRD FLOOR PLAN


MIAMI
 PROJECT NO.:XXXX DATE: 2022-07-06

SCALE: 1/64" = 1'-0"




A1-203

2 GEHRY PARTNERS, LLP

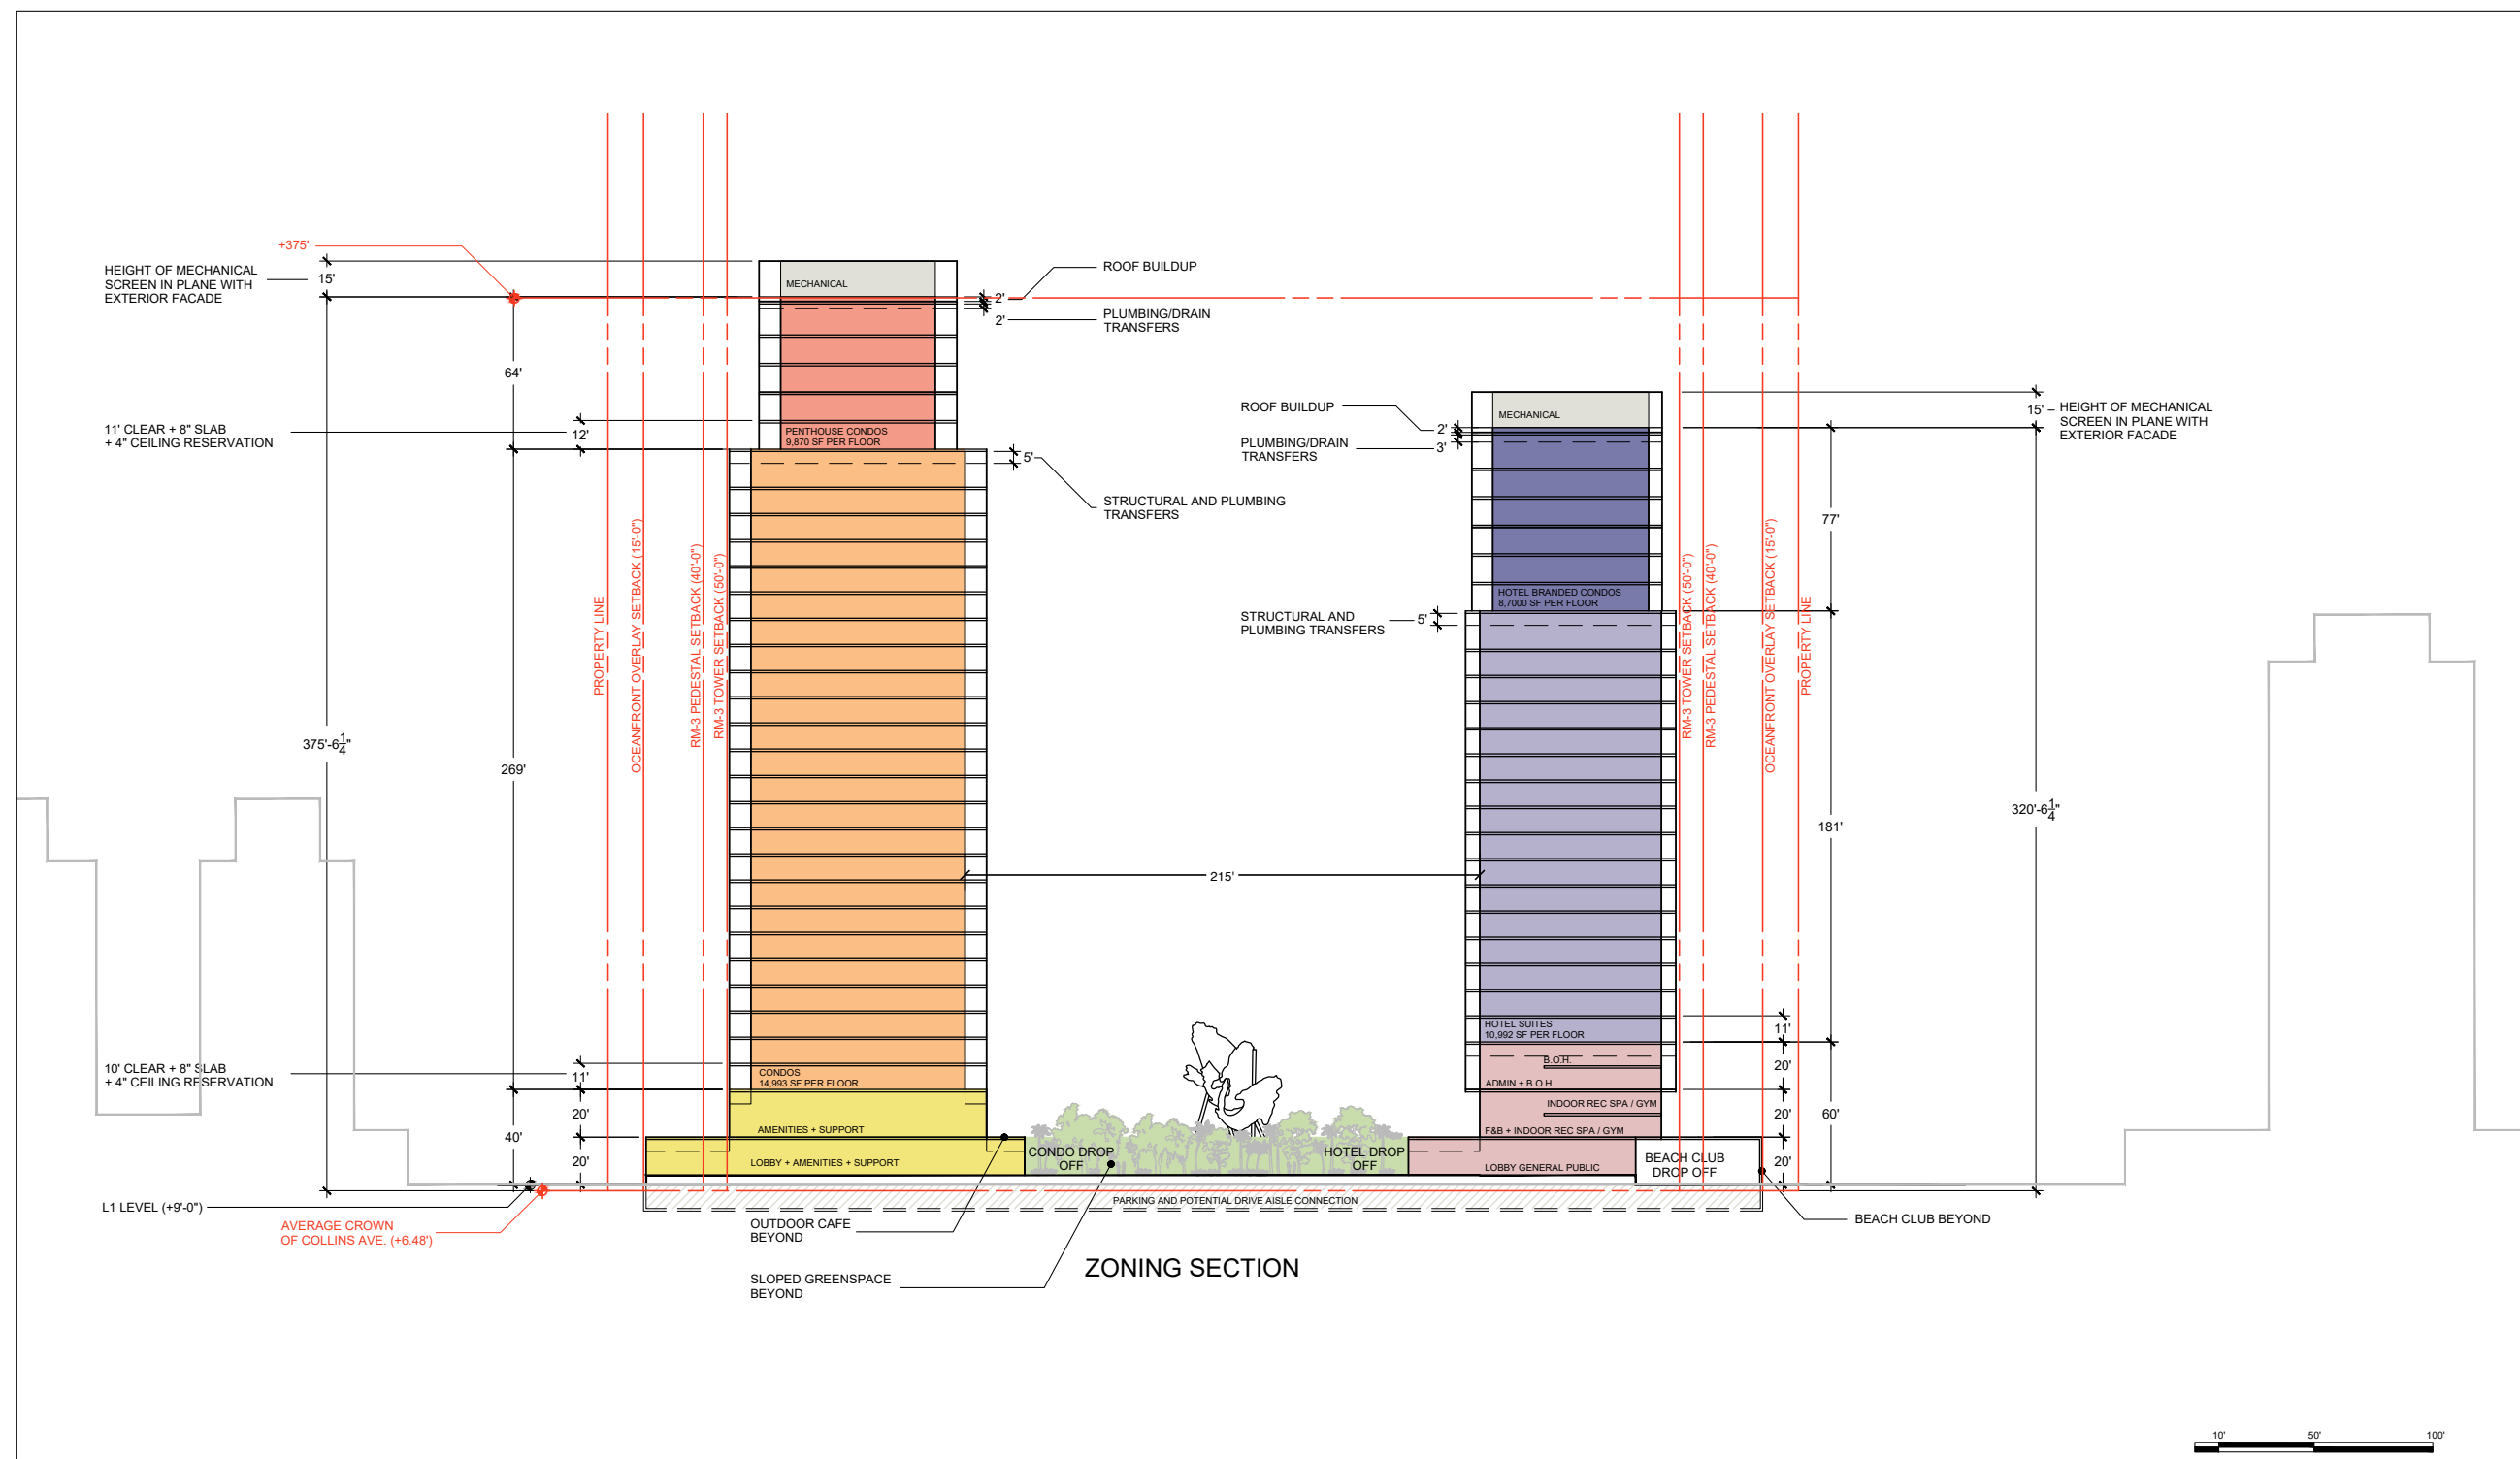


ZONING SECTION

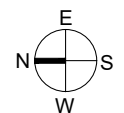

GEHRY PARTNERS, LLP.
 ARCHITECT
 12541 BEATRICE STREET, LOS ANGELES, CALIFORNIA 90066
 TEL: 310-482-3000 FAX: 310-482-3006

SECTION DIAGRAM

MIAMI
 PROJECT NO.:XXXX DATE: 2022-07-06 SCALE: 1/64" = 1'-0"

 

A3-201

© GEHRY PARTNERS, LLP

Deauville Site: North Beach Oceanside Resort Overlay



BTL: 6757 Collins: 20,812 Sq. Ft.

BTL: 6747 Collins: 20,812 Sq. Ft.

Deauville: 6701 Collins: 166,500 Sq. Ft.

Sherry Frontenac: 6605 Colins: 24,825 Sq. Ft.

Sherry Frontenac (not a part of overlay): 6565
Colins: 74,475 Sq. Ft.



