


(STATE ROAD N°934)
NORMANDY DRIVE

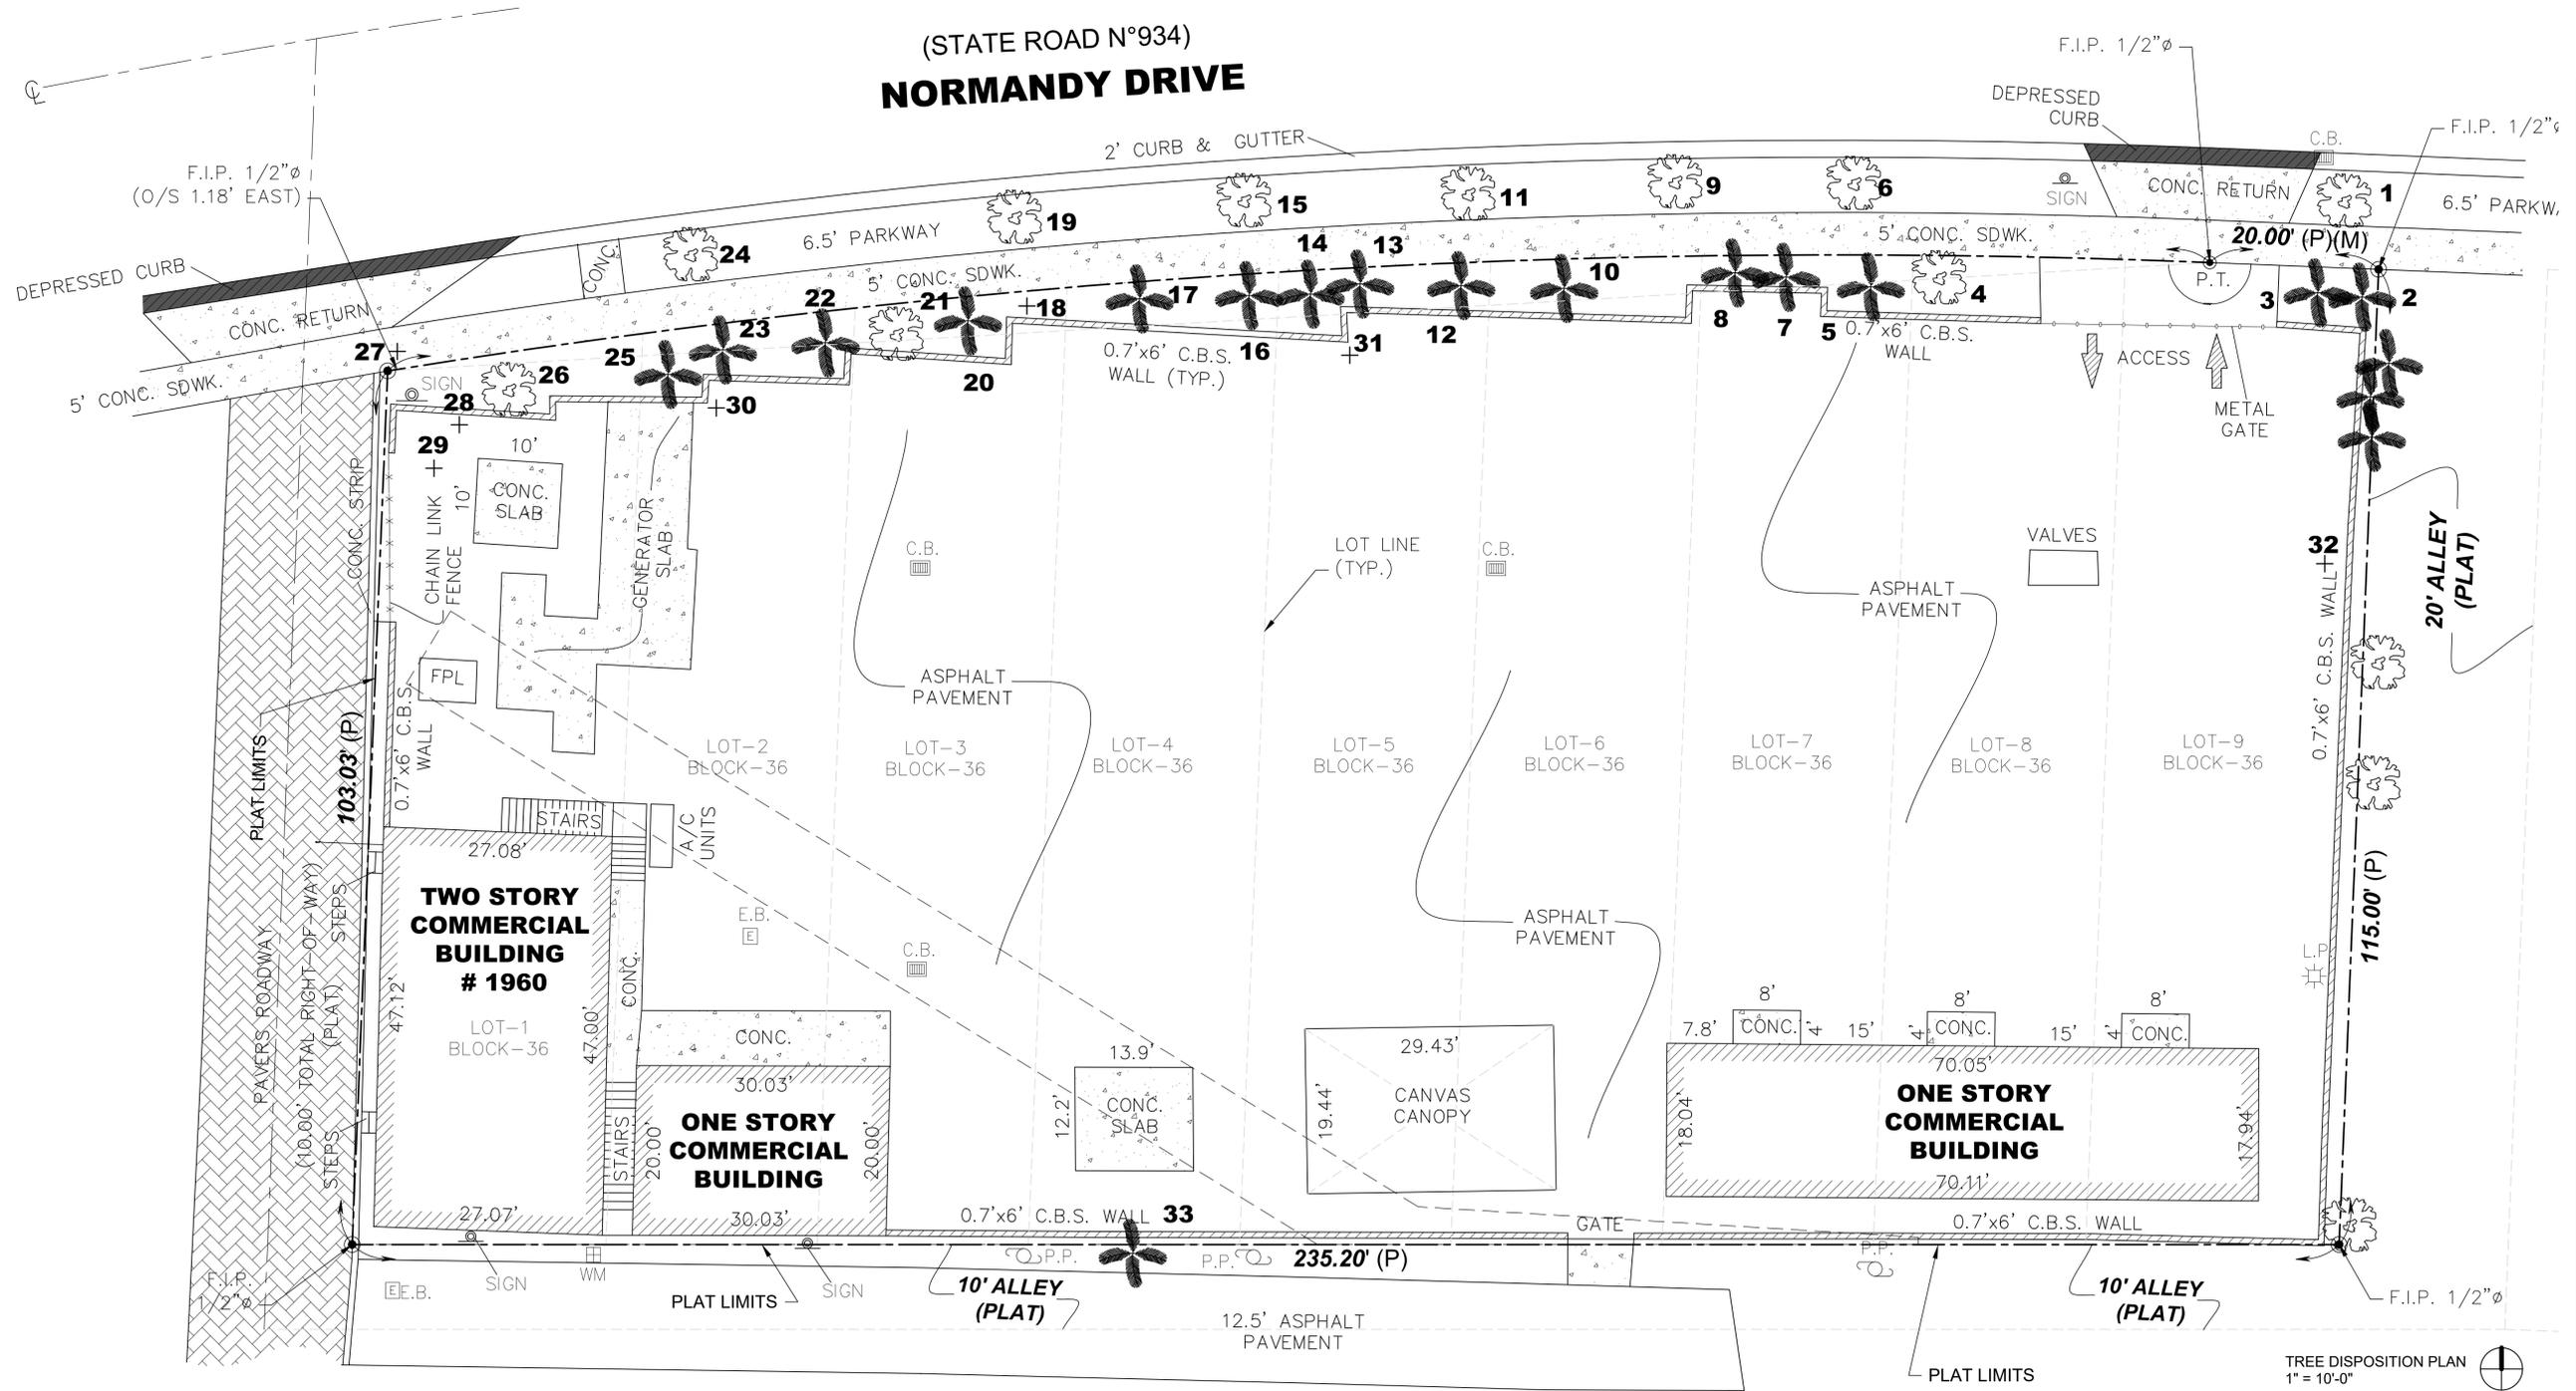


Existing Trees
1960 Normandy Drive

Tree #	Botanical Name	Common Name	DBH	Height	Spread	Condition	Disposition	Mitigation Required
1	Bucida buceras	Black Olive	16	20	25	Fair	REMOVE	16"
2	Sabal palmetto	Sabal Palm	11	25	8	Fair	REMAIN	0
3	Sabal palmetto	Sabal Palm	12	25	8	Fair	REMAIN	0
4	Swietenia mahogany	Mahogany	14	25	25	Poor-Fair	REMOVE	14"
5	Sabal palmetto	Sabal Palm	12	25	6	Fair	REMAIN	0
6	Bucida buceras	Black Olive	11	25	20	Poor-Fair	REMOVE	11"
7	Sabal palmetto	Sabal Palm	13	28	8	Fair	REMAIN	0
8	Sabal palmetto	Sabal Palm	11	25	8	Fair	REMAIN	0
9	Bucida buceras	Black Olive	6	15	8	Poor	REMOVE	6"
10	Sabal palmetto	Sabal Palm	11	25	6	Fair	REMOVE	1 tree
11	Bucida buceras	Black Olive	16	25	8	Poor	REMOVE	16"
12	Sabal palmetto	Sabal Palm	10	28	8	Fair	REMAIN	0
13	Sabal palmetto	Sabal Palm	14	28	8	Fair	REMAIN	0
14	Sabal palmetto	Sabal Palm	11	25	6	Fair	REMAIN	0
15	Bucida buceras	Black Olive	6.6.5	30	15	Poor-Fair	REMOVE	12.5"
16	Sabal palmetto	Sabal Palm	11	25	8	Fair	REMAIN	0

17	Sabal palmetto	Sabal Palm	12	25	6	Fair	REMOVE	1 tree
18	Sabal palmetto	Sabal Palm	12	26	8	Fair	REMOVE	1 tree
19	Bucida buceras	Black Olive	11	20	15	Poor-Fair	REMOVE	11"
20	Sabal palmetto	Sabal Palm	11	28	8	Fair	REMOVE	1 tree
21	Swietenia mahogany	Mahogany	12	28	18	Fair	REMOVE	12"
22	Sabal palmetto	Sabal Palm	10	28	6	Fair	REMOVE	1 tree
23	Sabal palmetto	Sabal Palm	11	30	8	Fair	REMOVE	1 tree
24	Bucida buceras	Black Olive	14	30	30	Poor-Fair	REMOVE	14"
25	Sabal palmetto	Sabal Palm	14	28	6	Fair	REMOVE	1 tree
26	Swietenia mahogany	Mahogany	12	30	20	Fair	REMOVE	12"
27	Sabal palmetto	Sabal Palm	10	28	8	Fair	REMOVE	1 tree
28	Lysiloma latisliquum	Wild Tamarind	3	10	6	Poor	REMOVE	3"
29	Schinus terebinthifolia	Brazilian Pepper	10	8	8	Poor	REMOVE	0
30	Coccoloba uvifera	Seagrape	11	18	12	Poor-Fair	REMOVE	11"
31	Schefflera actinophylla	Umbrella Tree	6	20	10	Poor	REMOVE	0
32	Bursera simaruba	Gumbo Limbo	3	8	8	Poor	REMOVE	3"
33	Sabal palmetto	Sabal Palm	no CT	15	8	Fair	REMOVE	0

Arborist evaluation provided by Treage LLC

Total mitigation required = 141.5" = 48 trees + 8 trees = 56 trees
Total mitigation provided = 32 trees

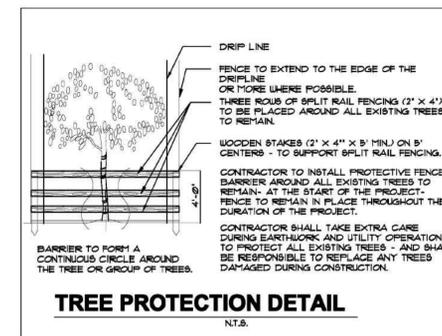

PREPARED BY:

Kimberly Moyer, RLA
Landscape Architecture
(954) 592-3695
k.moyerla@gmail.com
Lic. No. #LA0000952

**NORMANDY ISLES
WORKFORCE HOUSING**

1960 NORMANDY DR.
MIAMI BEACH, FL. 33141

TREE DISPOSITION PLAN

DATE: 07-08-2022
PROJECT NUMBER:
DRAWN BY: J.G.
CHECKED BY: K.M.
SCALE: AS NOTED
REVISION: DATE: BY:

SHEET NUMBER:

TD-1

