



L-1.00 LANDSCAPE PLAN

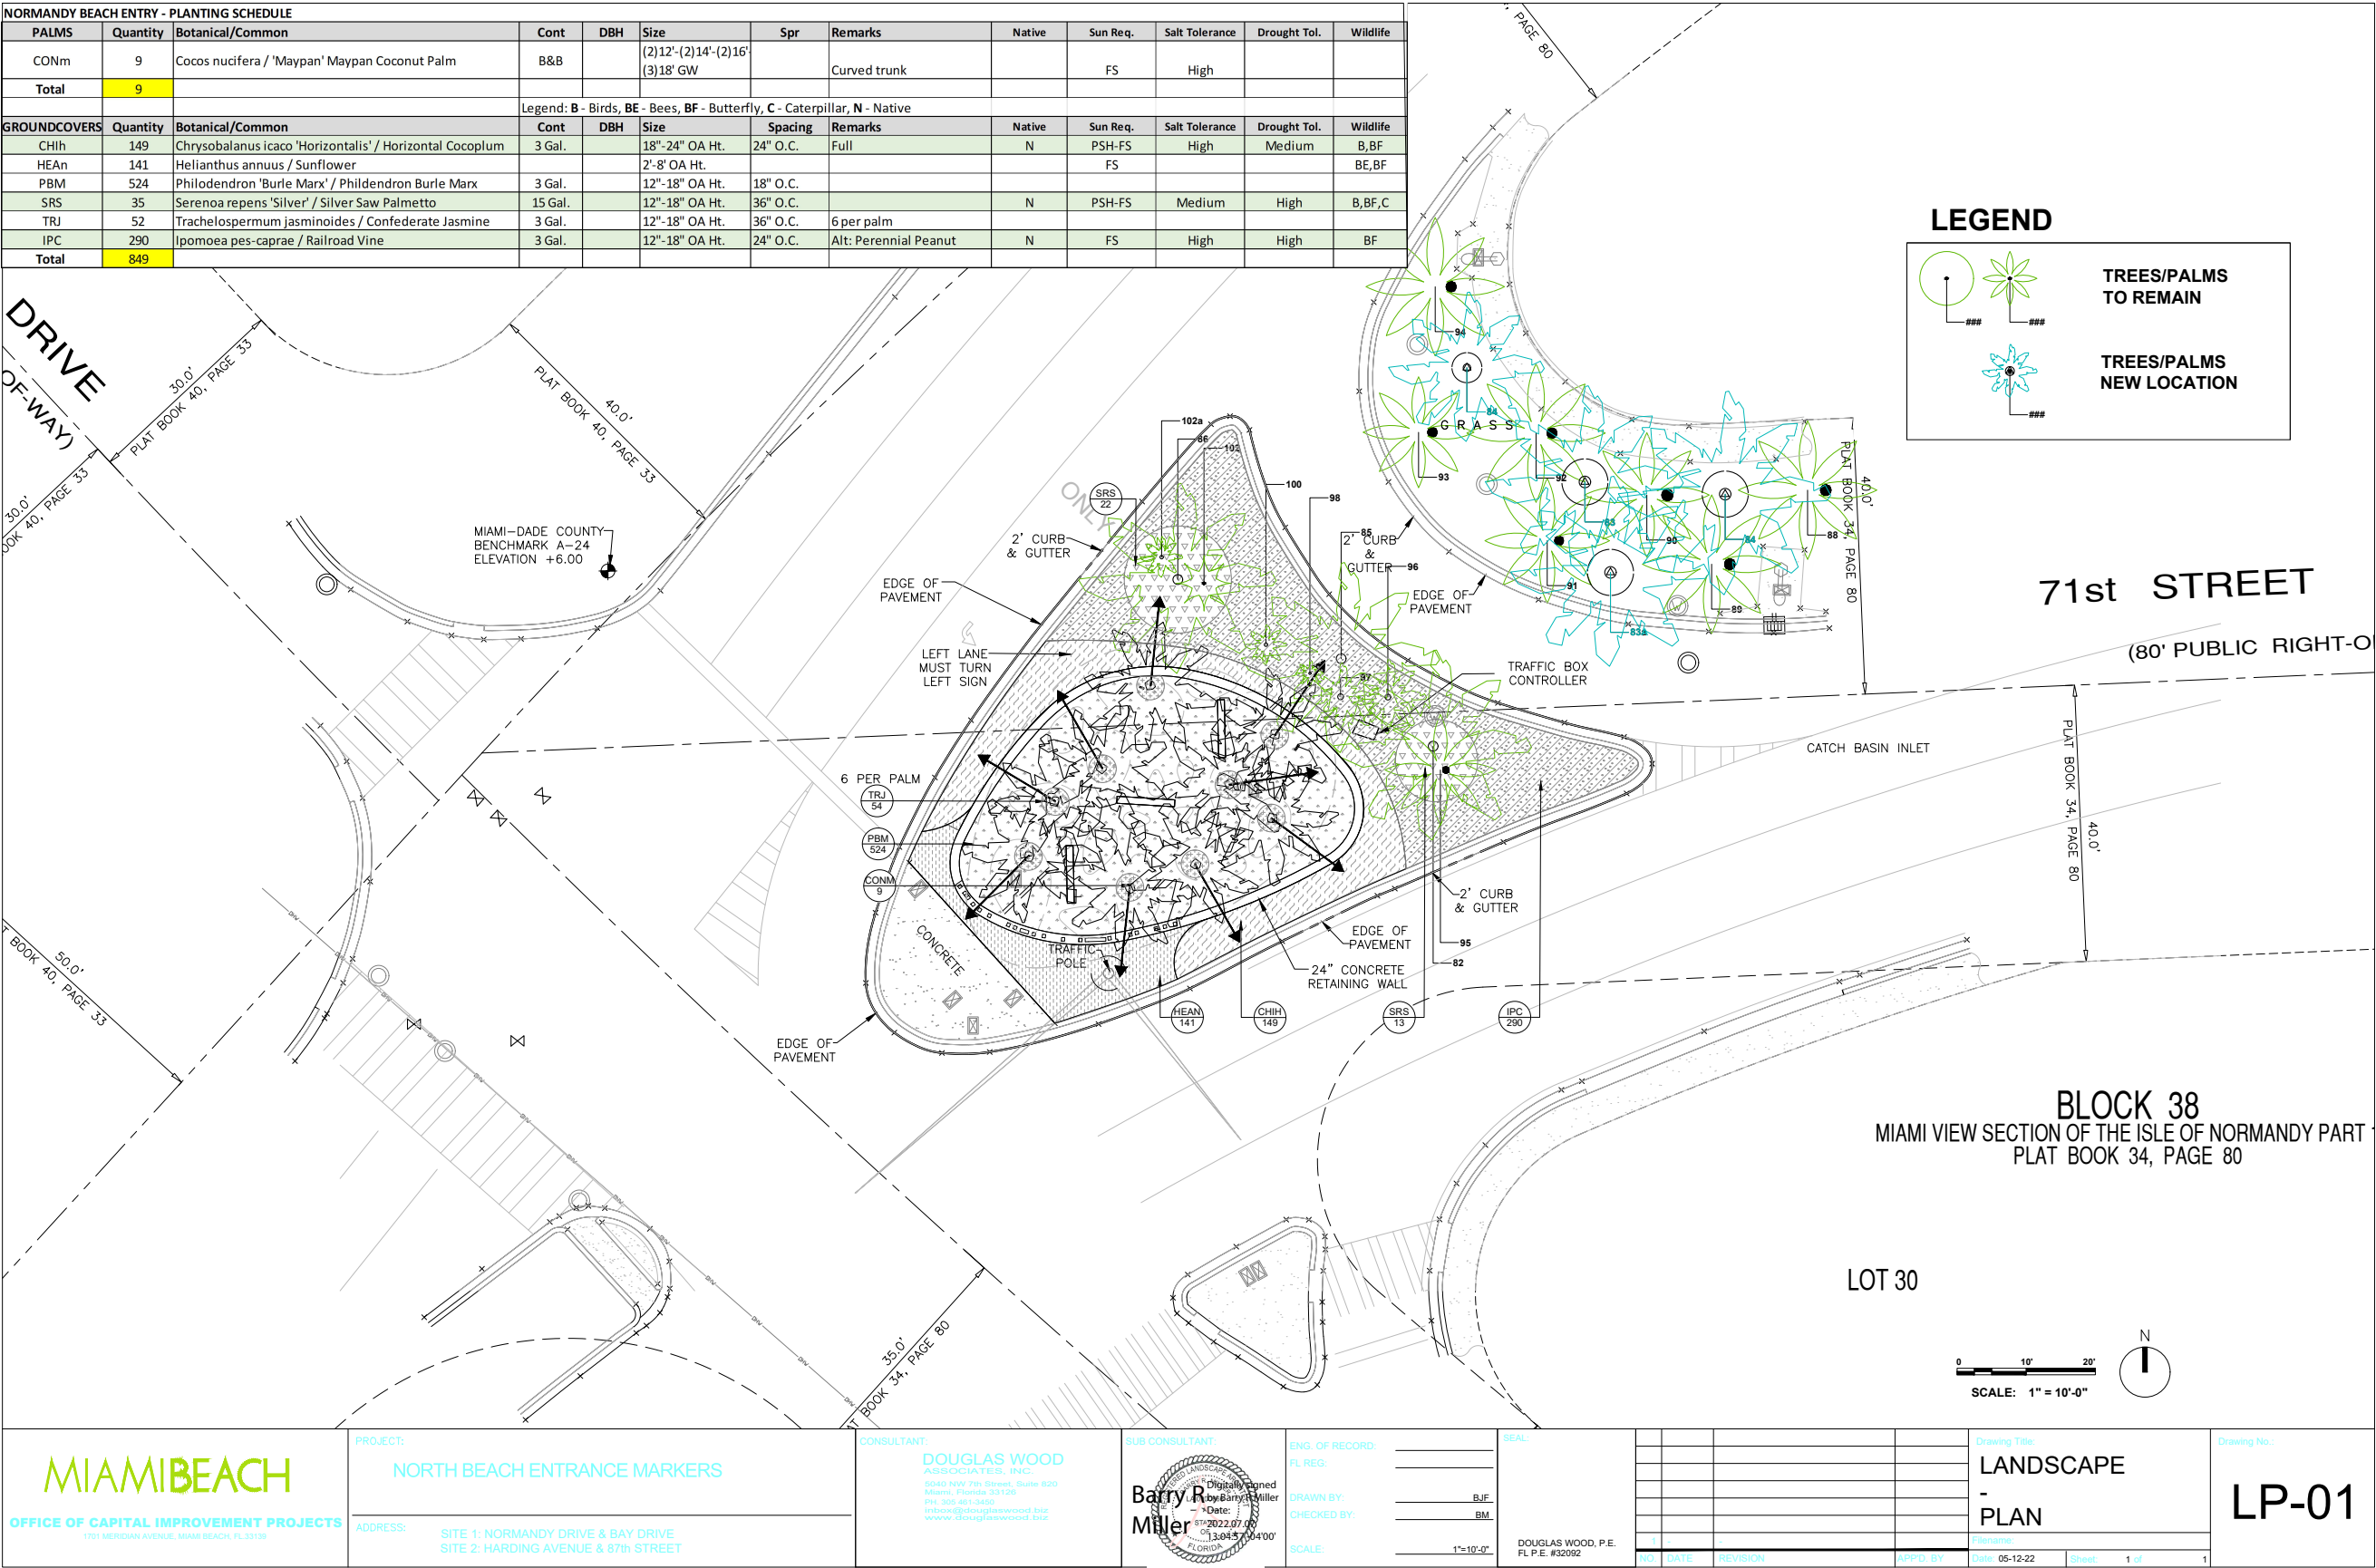

# L-1.01 TREE MITIGATION PLAN

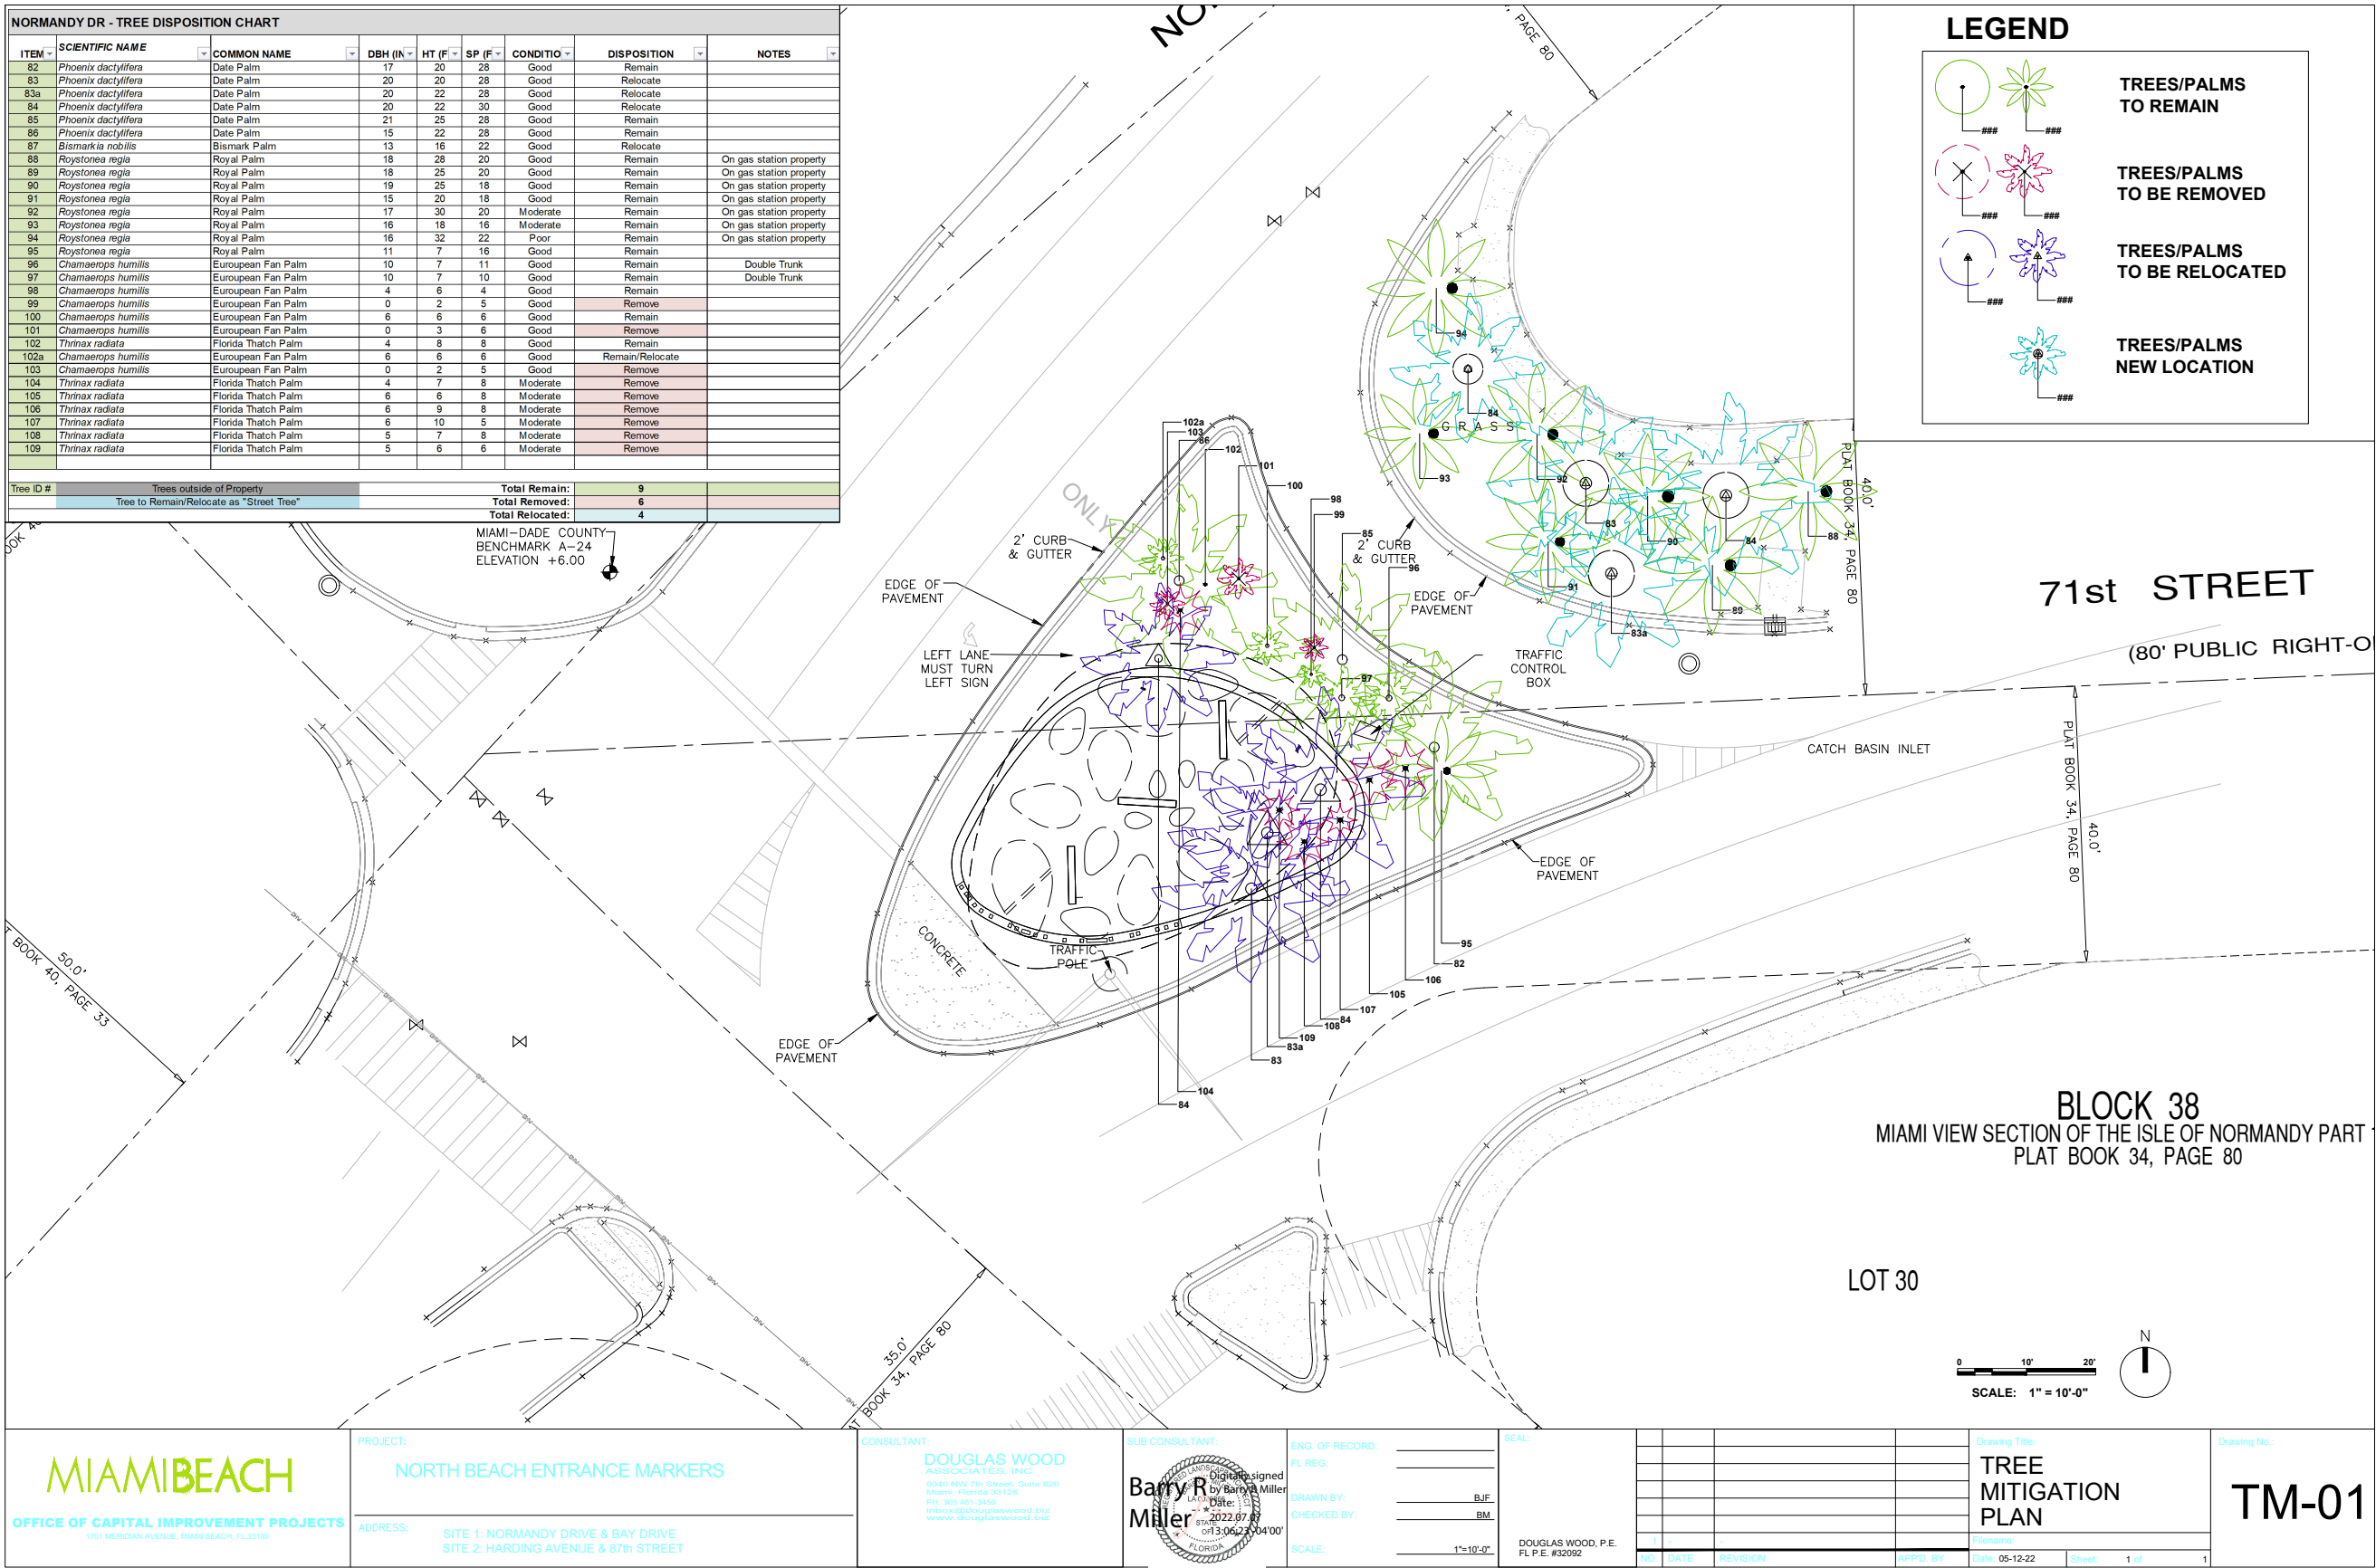

# L-1.02 LIGHTING PLAN

