





1 Context Elevation - East
SCALE: 1" = 50'-0"

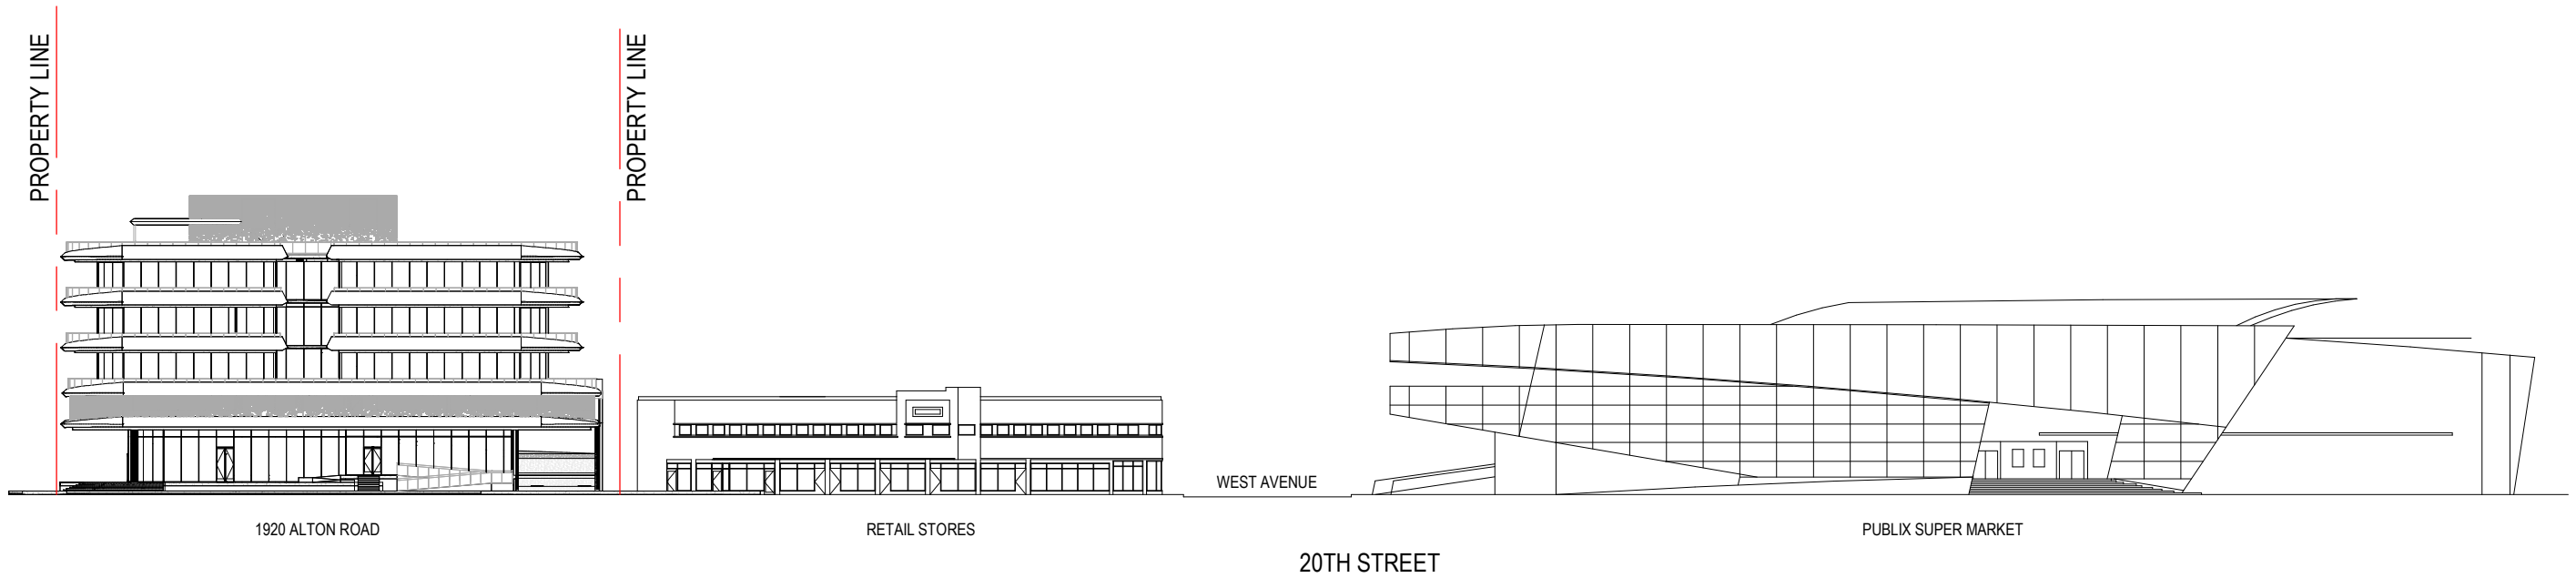

2 Context Elevation - North
SCALE: 1" = 50'-0"

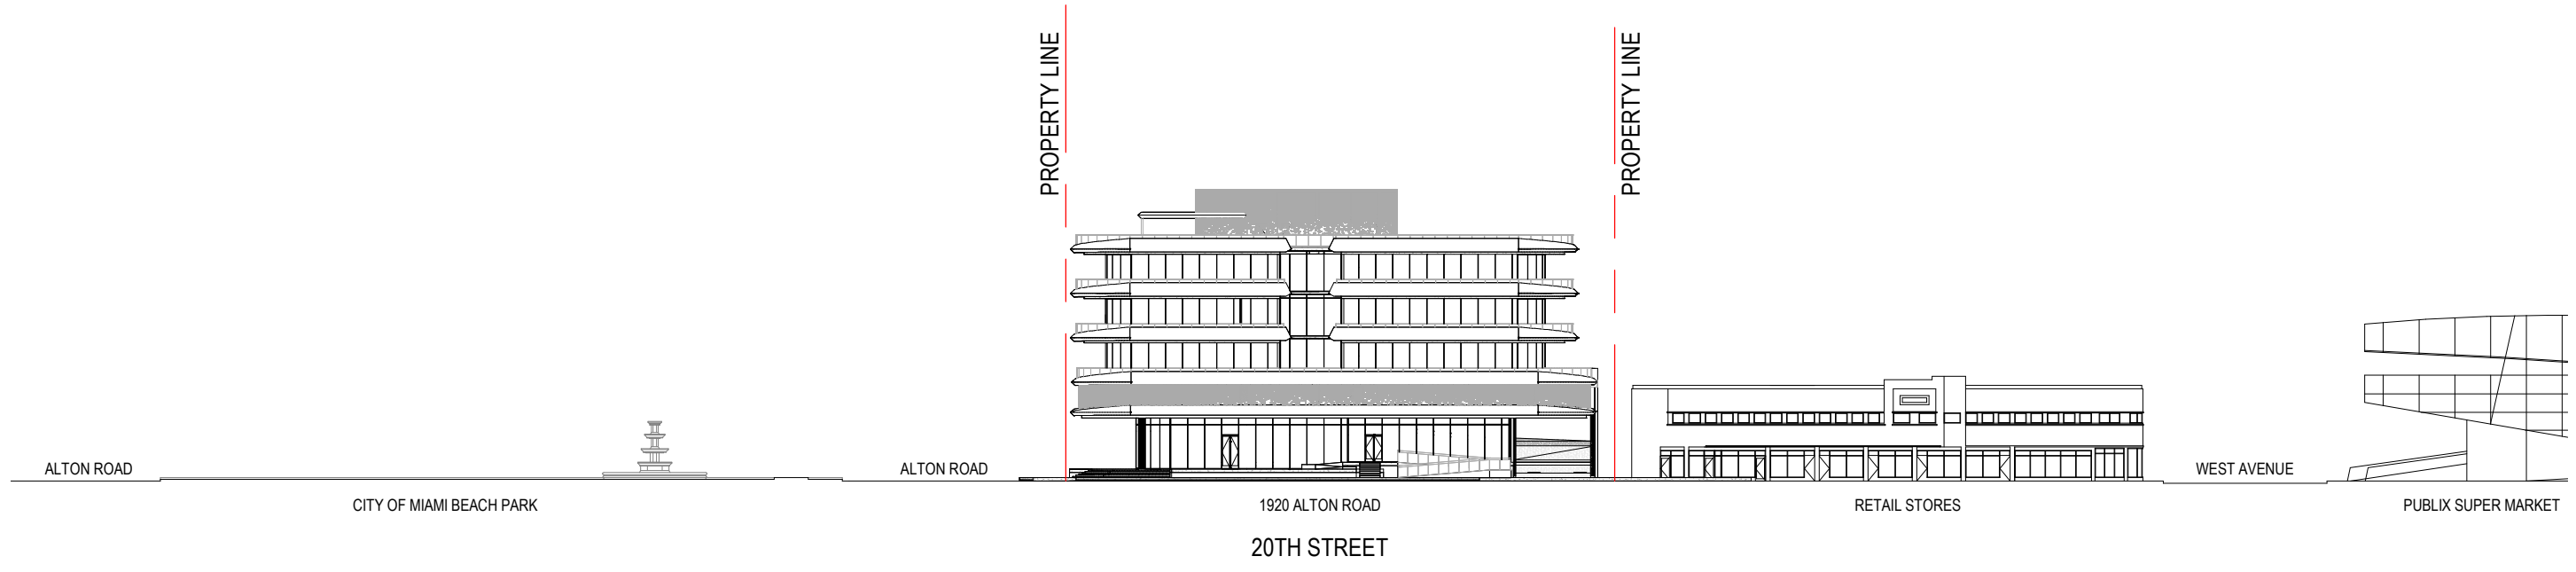

1 Context Elevation - North
 SCALE: 1" = 50'-0"



1 Context Section
SCALE: 1" = 50'-0"