

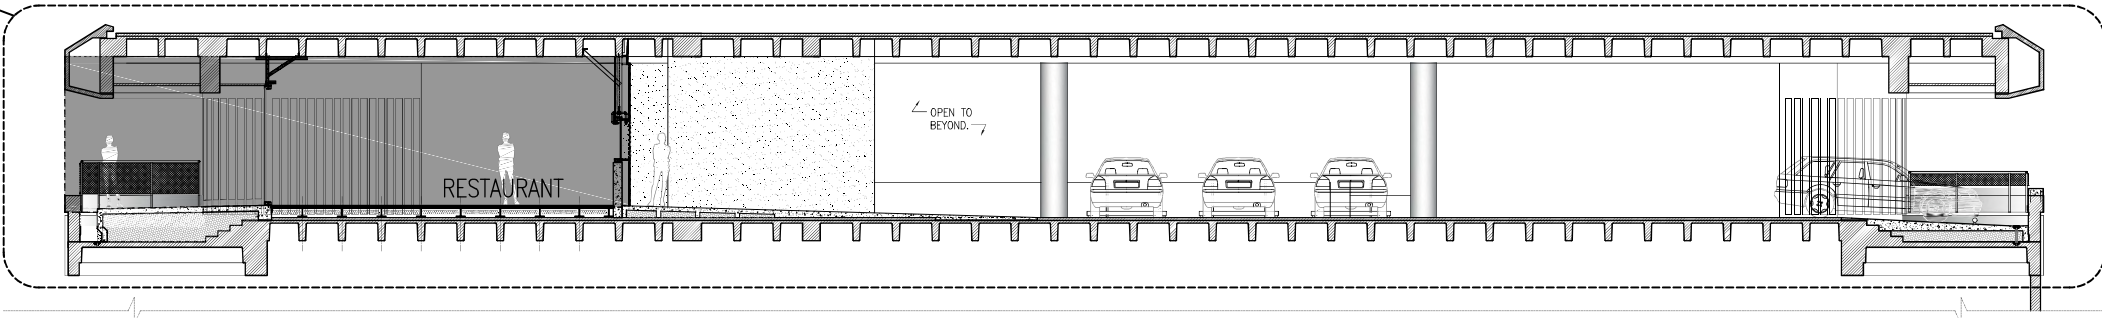


LOCATION OF VENUE

SECTION "C-C"
SCALE: 3/16" = 1'-0"

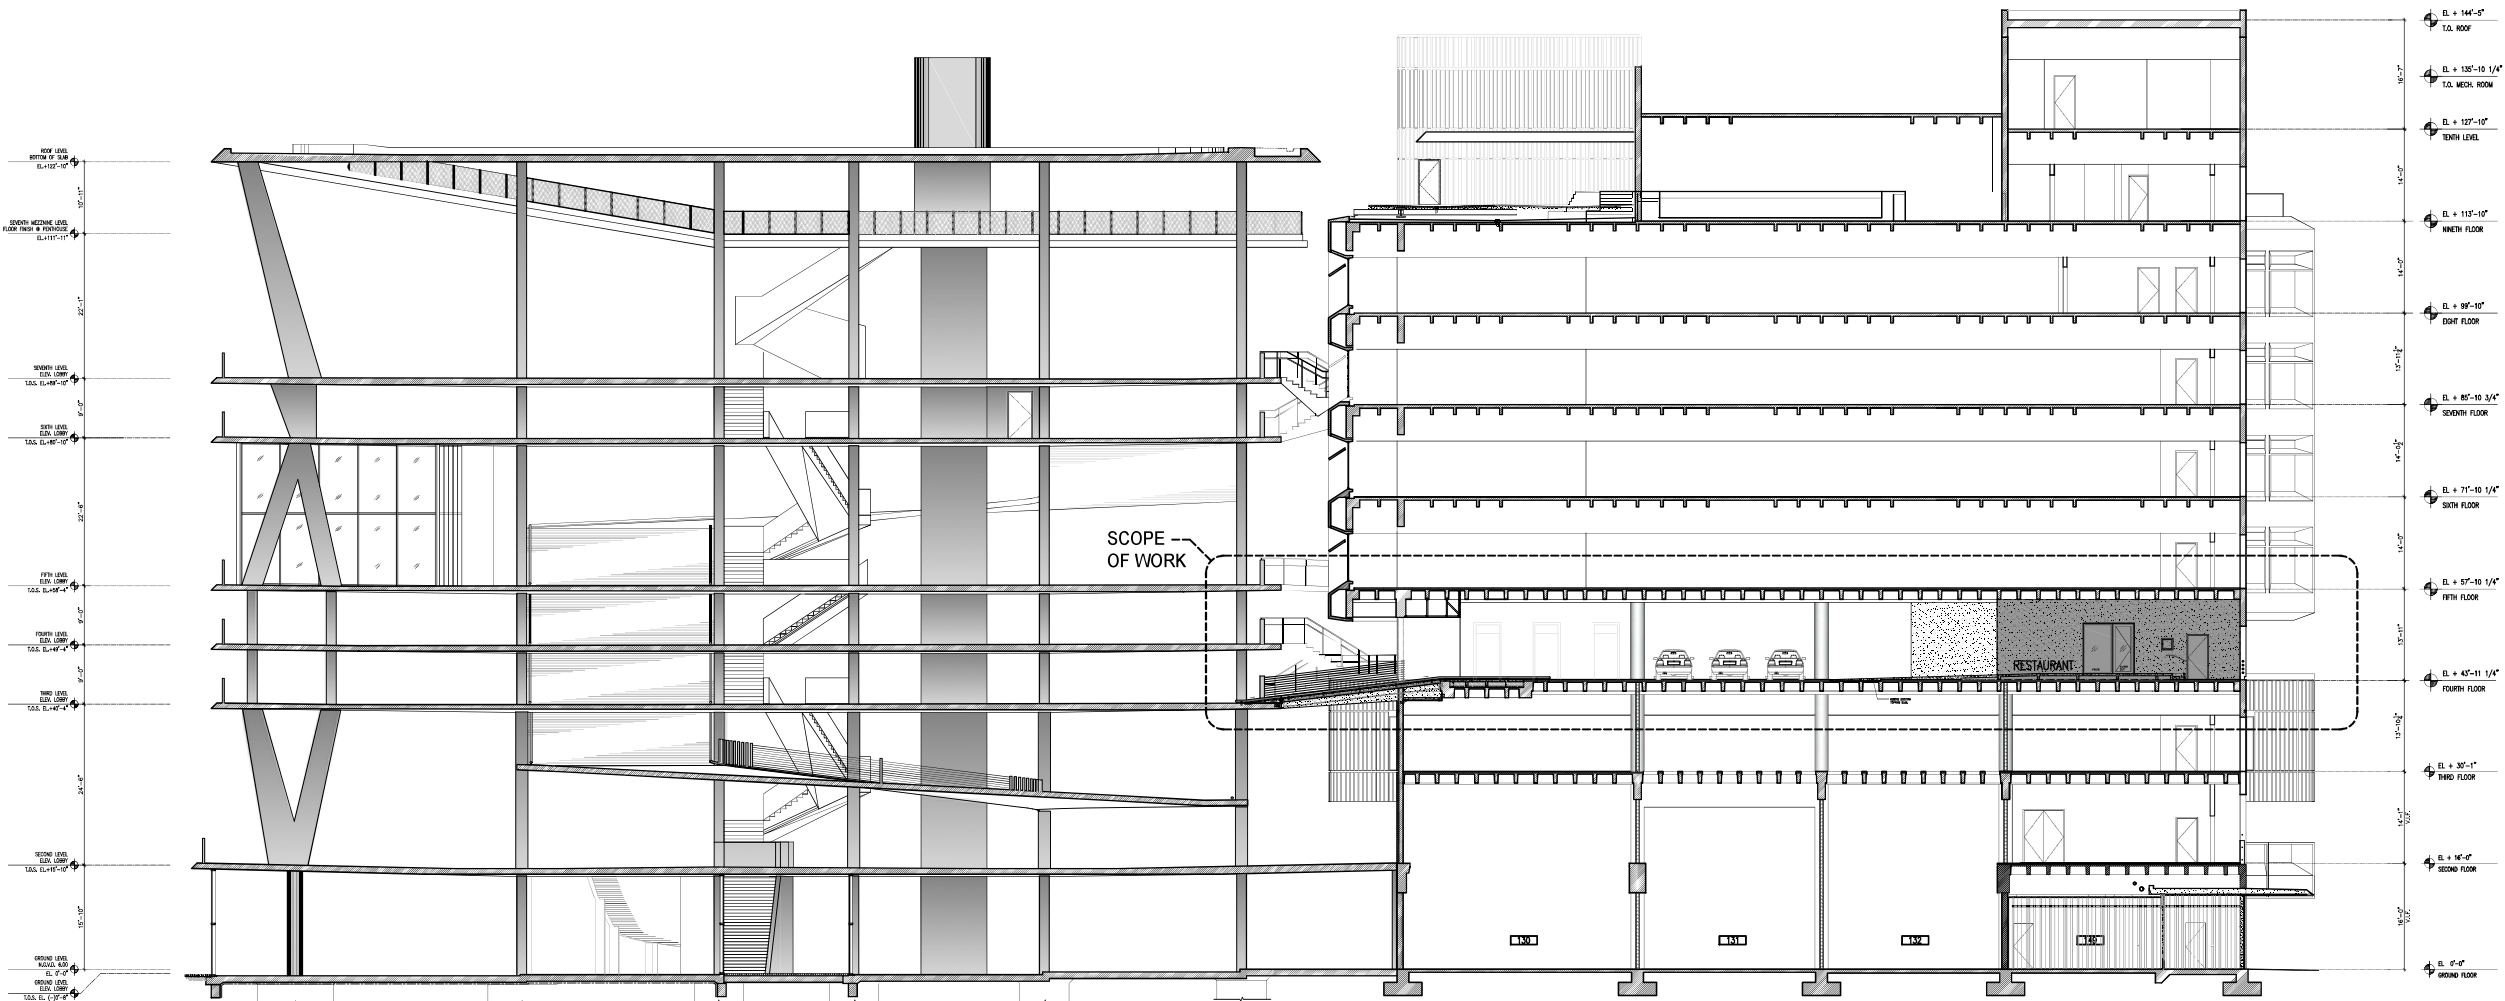

SECTION "B-B"
SCALE: 3/16" = 1'-0"

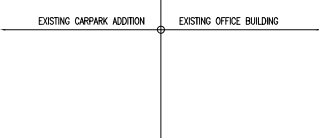

SECTION "A-A"
SCALE: 3/32" = 1'-0"

CLIENT
APOLLO GARDEN, LLC.
1111 LINCOLN ROAD, 4TH LEVEL
MIAMI BEACH, FLORIDA 33139
T +1 305.606.6000
Email: info@apollogarden.com

INTERIOR DESIGNER
STUDIO KIFF
6545 Rue Durocher, Suite 401
Montreal Quebec, H2V 3Z4
T 514.578.4992
Email: helene@studiokiff.com


M/E/P ENGINEERS
LAUREDO ENGINEERING
1941 SW 18TH AVENUE
MIAMI, FLORIDA 33145
T 305.445.8725
Email: mel@lec717.com

KITCHEN CONSULTANT
MARENIC FOOD SERVICE
5811 Old Well House Road
Charlotte, NC 28226
T 954.817.1163
Email: jmarenic@marenic.com

HOOD SHOP DRAWINGS
CAPTIVE AIRE
12280 WILES ROAD
CORAL SPRINGS, FL 33076
T 954.578.8596 / T 800.477.0406
Email: jefr.seward@captiveaire.com

Project
APOLLO GARDEN, LLC
FOURTH LEVEL
1111 LINCOLN ROAD, FOURTH LEVEL
MIAMI BEACH, FL 33139

ARCHITECT OF RECORD
CHARLES H. BENSON & ASSOCIATES ARCHITECTS, P.A.
architect planner interiors
1665 WASHINGTON AVE., 2nd FLOOR
MIAMI BEACH, FLORIDA 33139
V 305.532.6161 F 305.532.6151
ARCHITECTURAL LICENSE No. AR 14022
NCARB CERTIFICATE No. 42136

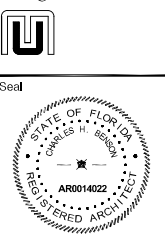

THESE DRAWINGS AND COPIES HEREBY FORWARDED BY THE ARCHITECT ARE THE PROPERTY OF ARCHITECT H. BENSON, P.A. THEY ARE NOT TO BE USED IN OTHER WORK AND ARE TO BE RETURNED UPON DEMAND AT THE COMPLETION OF WORK.

Revised:	

EXISTING LONGITUDINAL SECTIONS

22202 08-08-22