




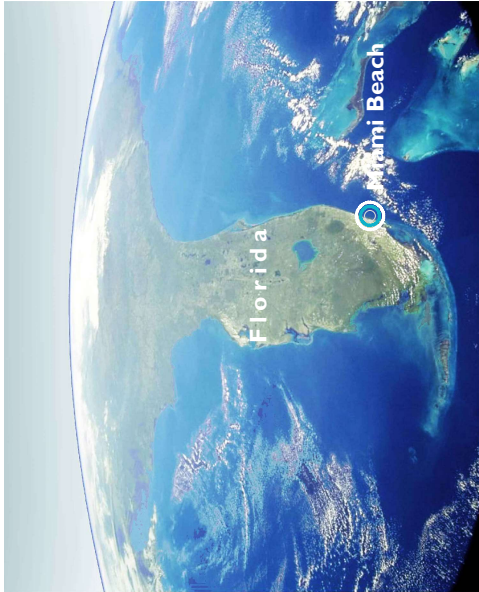

SATELLITE IMAGE

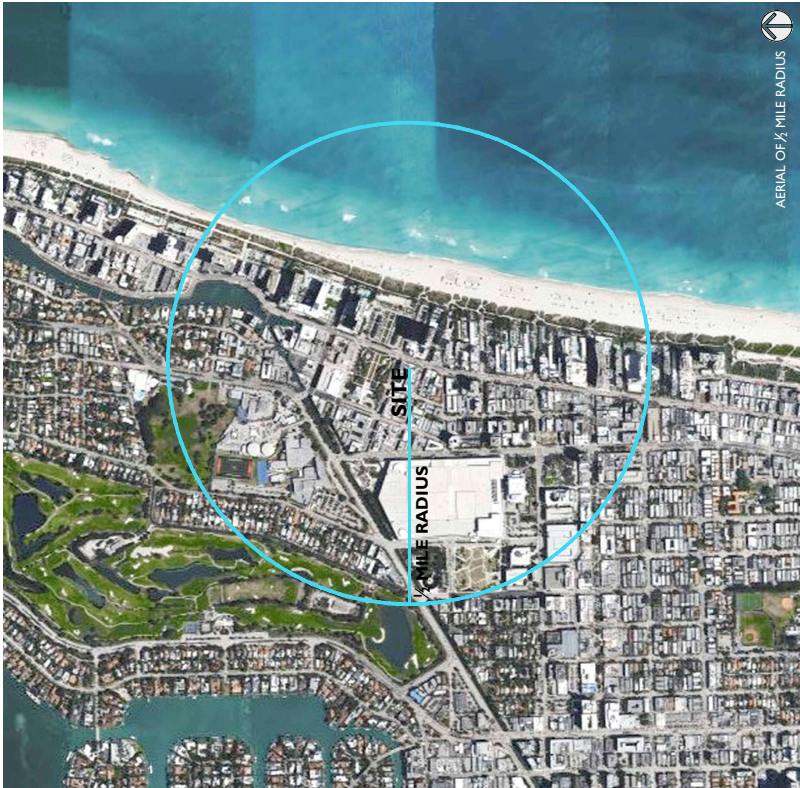

AERIAL OF 1/2 MILE RADIUS

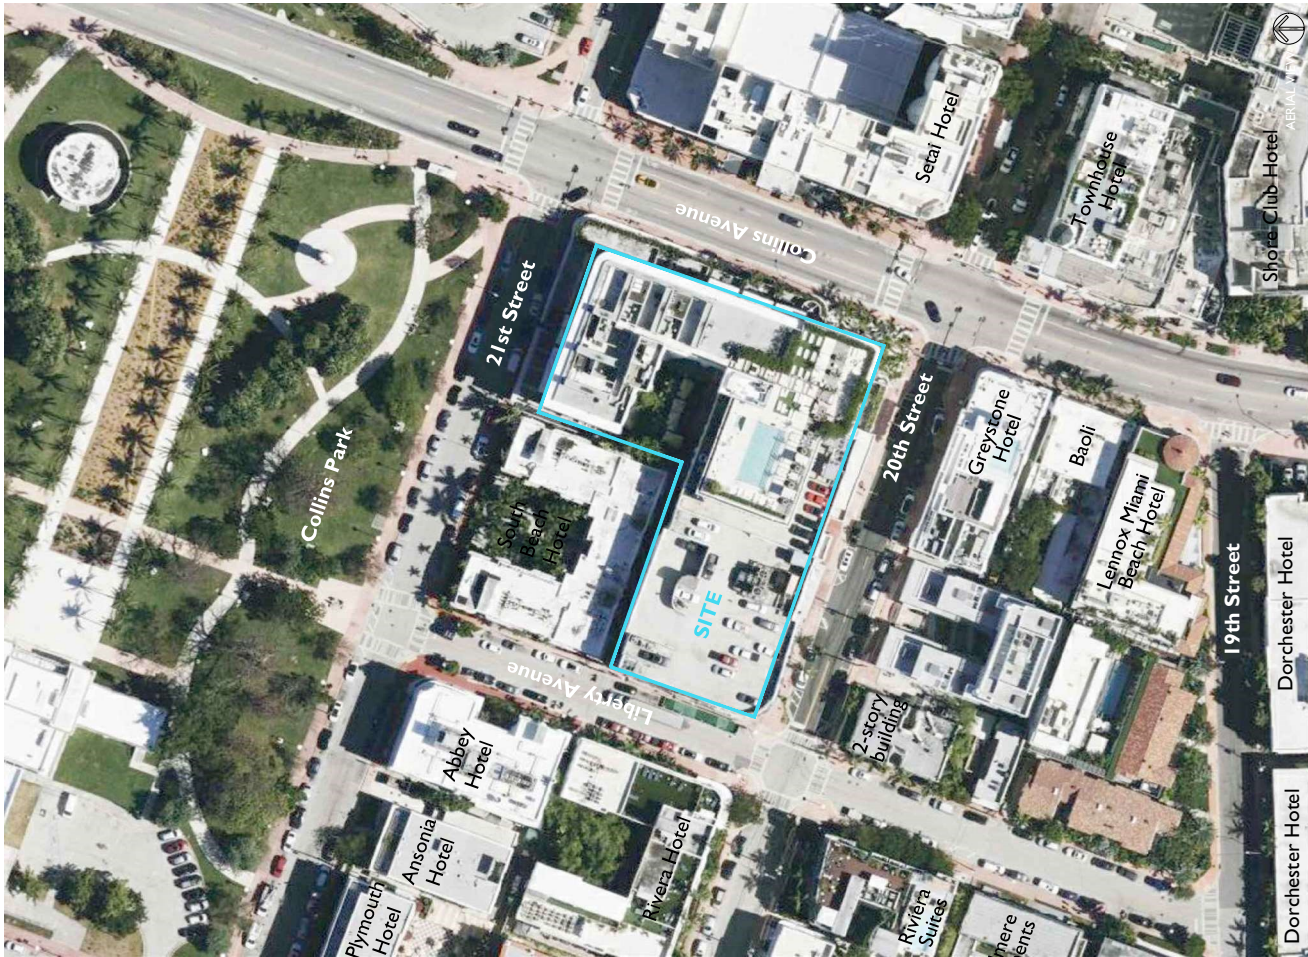

REFERENCE ONLY
PB17-0091 fka File No 1609



7500 NE 4th Court
Studio 102
Miami, FL 33138

2222

PROJECT NUMBER

PROJECT:

**BOULAN HOTEL
ADDITION**
2000 COLLINS AVE
MIAMI BEACH,
FLORIDA

THINK HOTEL GROUP


DRAWING:

AXONOMETRIC
VIEWS


SENIOR ARCHITECT: © 2022 LUCAS ARRAIZA
ALL DRAWINGS ARE SUBJECTS WITHIN. ANY
USE OF THESE DRAWINGS WITHOUT THE
WRITTEN PERMISSION OF THE ARCHITECT
IS PROHIBITED. THE ARCHITECT ASSUMES
NO LIABILITY FOR ANY DAMAGE OR LOSS
OF ANY KIND, INCLUDING BUT NOT LIMITED
TO THE LOSS OF PROFITS, REVENUE, OR
OTHER ECONOMIC LOSS, ARISING FROM
THE USE OF THESE DRAWINGS.

SCALE: Not to Scale
CHECK: JMG
DATE: 09/02/2022
SHEET NUMBER


A0.03

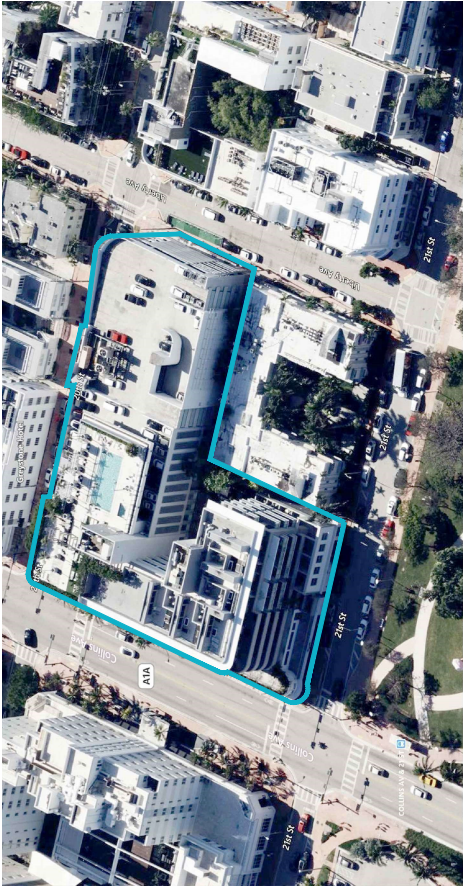


SITE AERIAL - NORTH

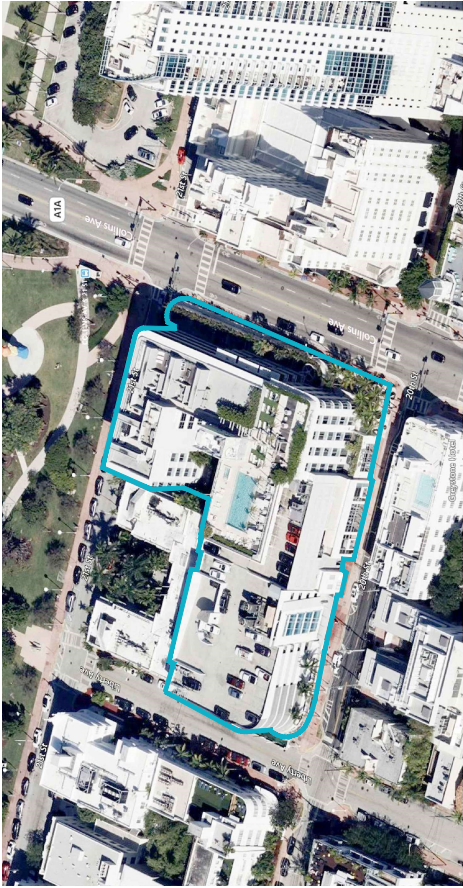

SITE AERIAL - SOUTH

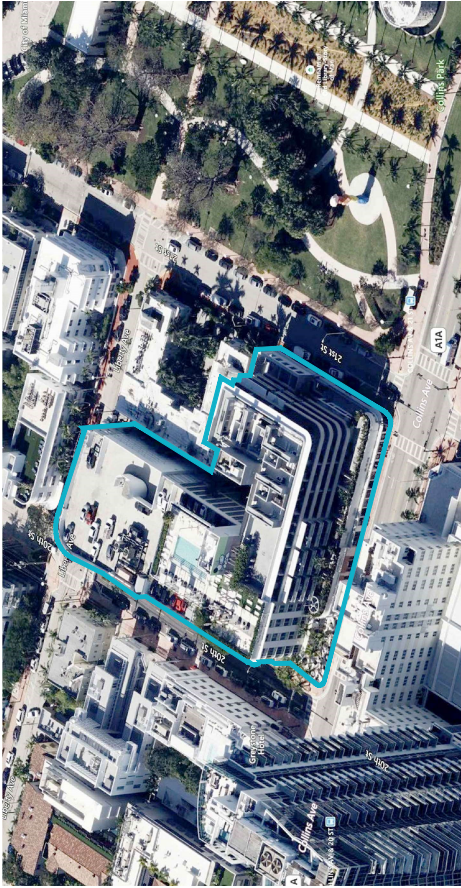

SITE AERIAL - EAST

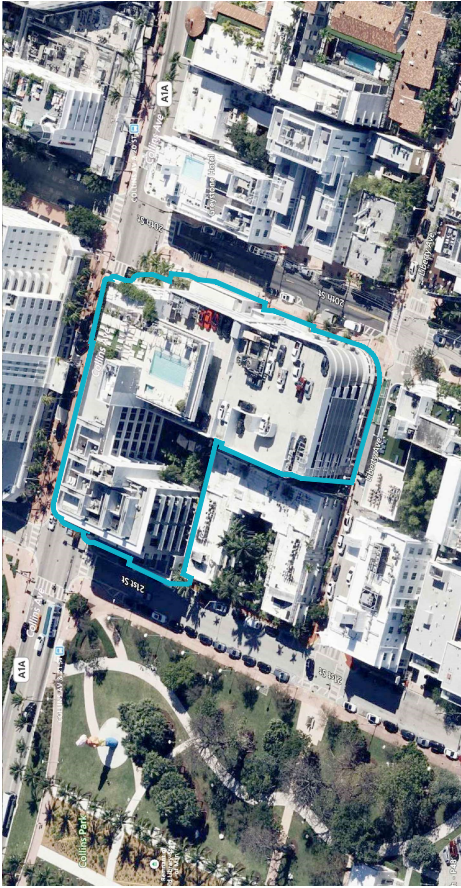

SITE AERIAL - WEST

STUDIO
NCG
ARCHITECTURE

2222

PROJECT NUMBER

**BOULAN HOTEL
ADDITION**
2000 COLLINS AVE
MIAMI BEACH,
FLORIDA

DRAWING:

SITE PHOTOS
GROUND FL.
FACING
LIBERTY AVE.

JENNIFER MACCONNEY, FLORIDA LIC# AR30104

ALL DRAWINGS AND WRITTEN MATERIAL, INCLUDING
HEREIN, CONSTITUTE THE ORIGINAL, AND UNPUBLISHED
WORK OF THE ARCHITECT. IT IS HEREBY AGREED THAT
THIS DESIGN SHALL BE REPRODUCED OR TRANSMITTED IN
ANY FORM OR BY ANY MEANS, ELECTRONIC OR MECHANICAL,
INCLUDING PHOTOCOPYING, RECORDING, OR BY ANY
INFORMATION STORAGE AND RETRIEVAL SYSTEM, WITHOUT
THE EXPRESS WRITTEN CONSENT OF STUDIO MCG
ARCHITECTURE, INC. 01/2022

SCALE: _____

CHECK: **McG**

DATE: **09/06/2022**

SHEET NUMBER _____

A0.07





7500 NE 4th Court
Studio 102
Miami, FL 33138

2222
PROJECT NUMBER

PROJECT:

**BOULAN HOTEL
ADDITION**
2000 COLLINS AVE
MIAMI BEACH,
FLORIDA


THINK HOTEL GROUP

DRAWING:

SITE PHOTOS
20TH STREET

CONTRACT NUMBER: 020201 - 101-1000000
ALL DRAWINGS ARE PRELIMINARY. CONSULT
THE ARCHITECT FOR ANY CHANGES. NO PART
OF THIS DRAWING SHALL BE USED FOR ANY
OTHER PROJECT WITHOUT THE WRITTEN
CONSENT OF THE ARCHITECT.
SCALE: 1/8"=1'-0"
CHECK: JHAG
DATE: 09/06/2022
SHEET NUMBER


A0.08

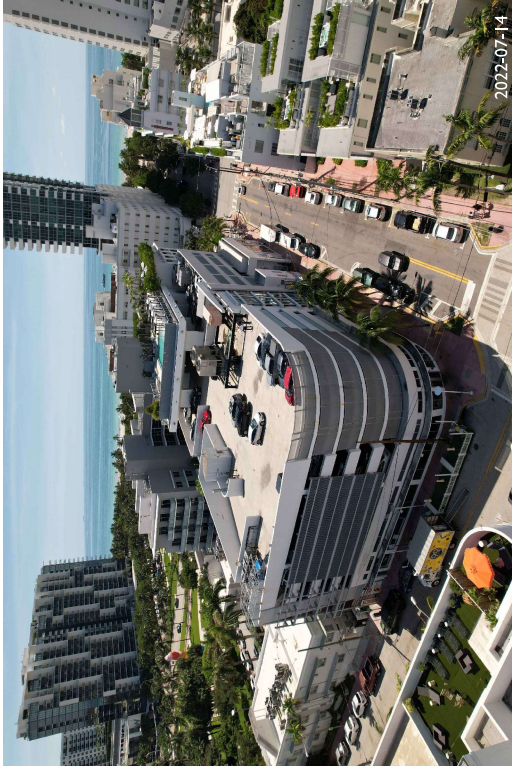

15. 20TH STREET FACING EAST



14. 20TH STREET & COLLINS - CVS

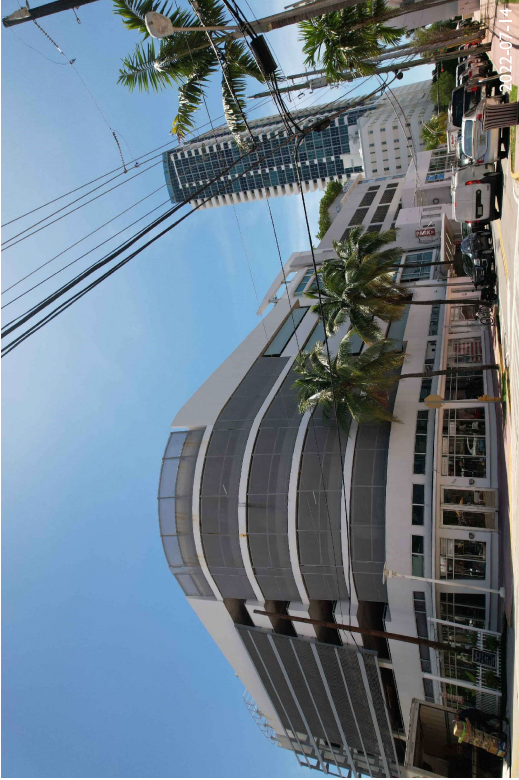


17. 20TH STREET FACING EAST



16. PARKLET NEAR GALLERY 88

2022-07-15

23. TOWNHOUSE HOTEL

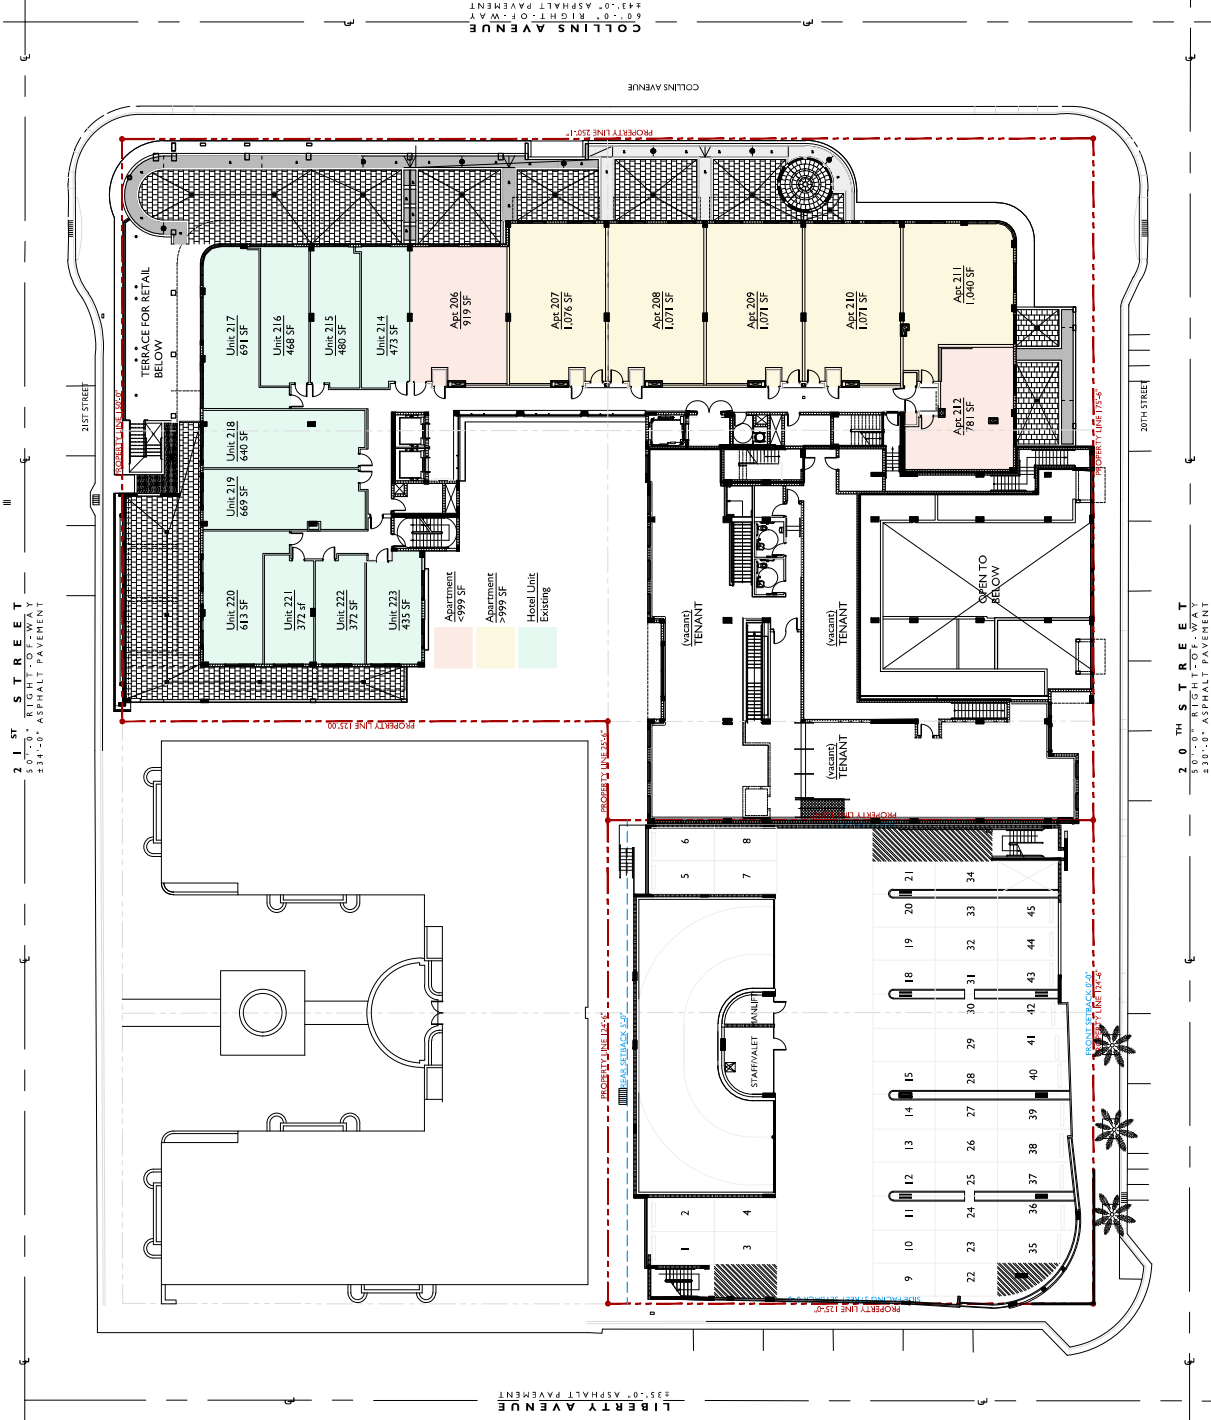



REFERENCE ONLY
PB17-0091 fka File No 1609



7500 NE 4th Court
Studio 102
Miami, FL 33138

2222
PROJECT NUMBER

PROJECT:

**BOULAN HOTEL
ADDITION**
2000 COLLINS AVE
MIAMI BEACH,
FLORIDA

THINK HOTEL GROUP


DRAWING:

EXISTING
FLOOR PLAN
LEVEL 6

DESIGNED BY: STUDIO MCG ARCHITECTURE
ALL DIMENSIONS AND ELEVATIONS ARE APPROXIMATE
BASED ON FIELD SURVEY AND EXISTING RECORDS. THE
OWNER SHALL BE RESPONSIBLE FOR VERIFYING THE
EXISTING CONDITIONS AND THE ACCURACY OF THE
DIMENSIONS AND ELEVATIONS.
SCALE: 1/4" = 1'-0"
CHECK: JMG
DATE: 09/06/2022
SHEET NUMBER

A1.06

FLOOR PLAN LEVEL 6 1/4"=1'-0"

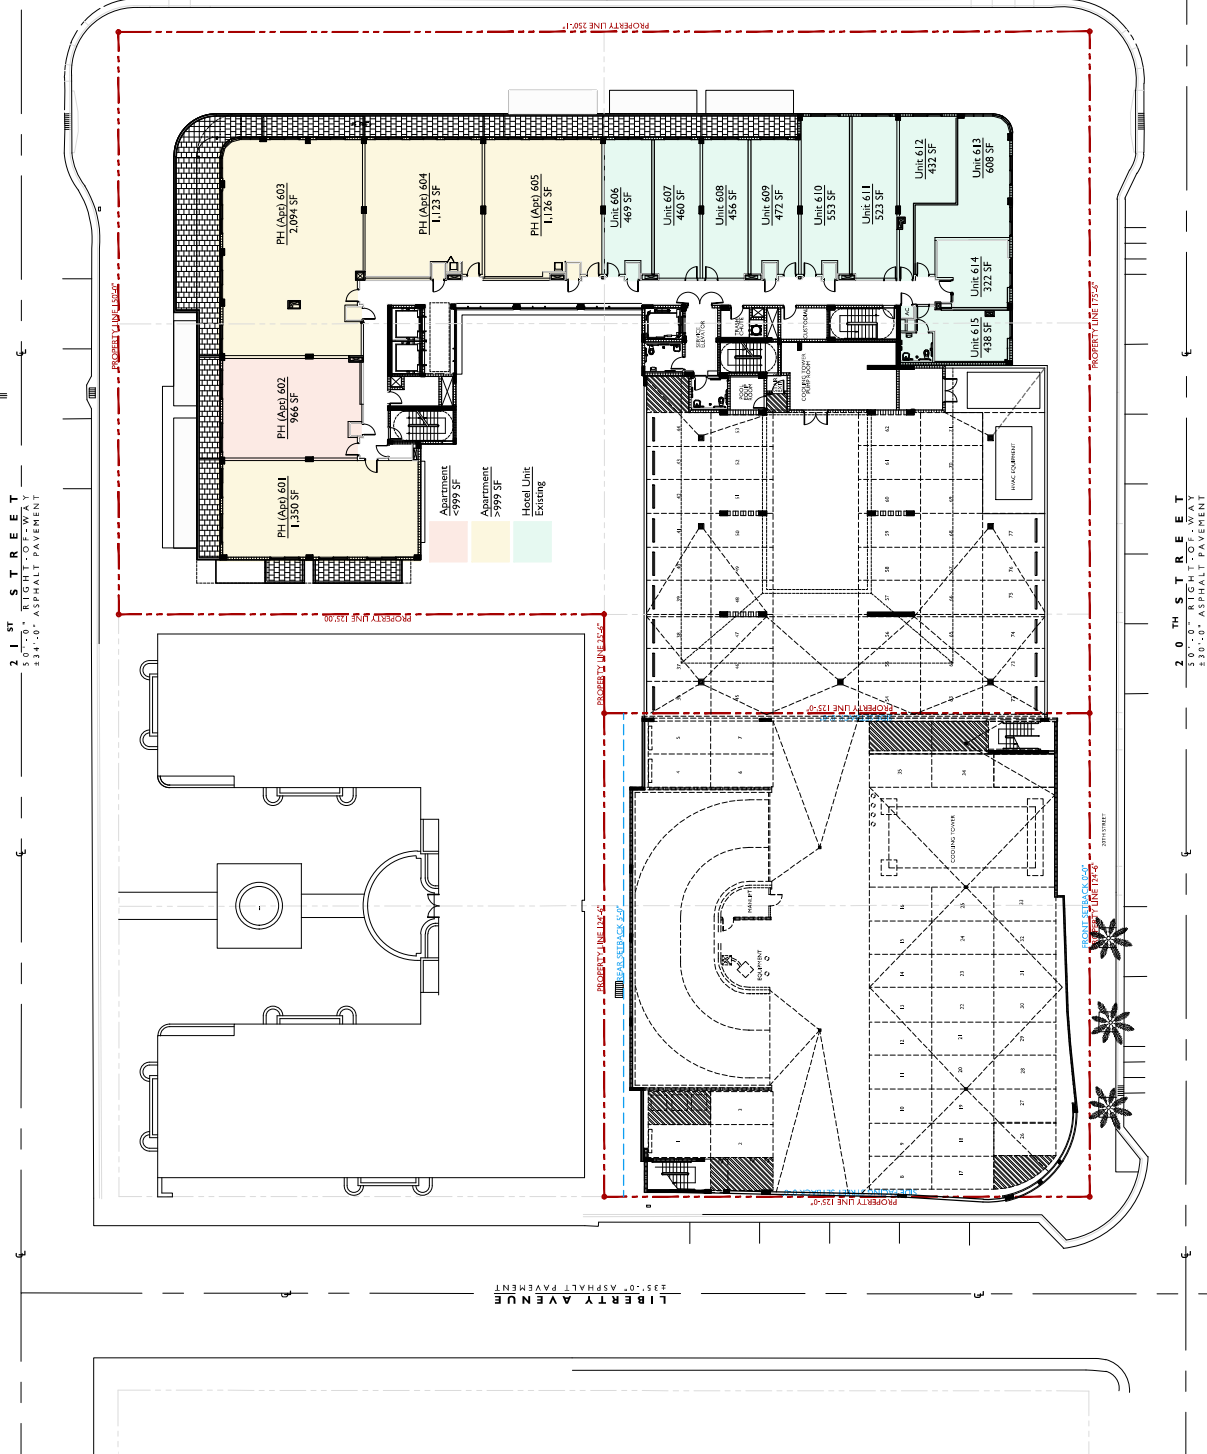

REFERENCE ONLY
PB17-0091 fka File No 1609

21ST STREET
230'-0" ASPHALT PAVEMENT



7500 NE 4th Court
Studio 102
Miami, FL 33138

2222
PROJECT NUMBER

PROJECT:

BOULAN HOTEL
ADDITION
2000 COLLINS AVE
MIAMI BEACH,
FLORIDA

THINK HOTEL GROUP


DRAWING:

EXISTING
FLOOR PLAN
LEVEL 7

DESIGNED BY: MCG ARCHITECTURE
DRAWN BY: MCG ARCHITECTURE
CHECKED BY: MCG ARCHITECTURE
DATE: 09/05/2022
SCALE: 1/8"=1'-0"
SHEET NUMBER

AI.07

FLOOR PLAN LEVEL 7 1/8"=1'-0"

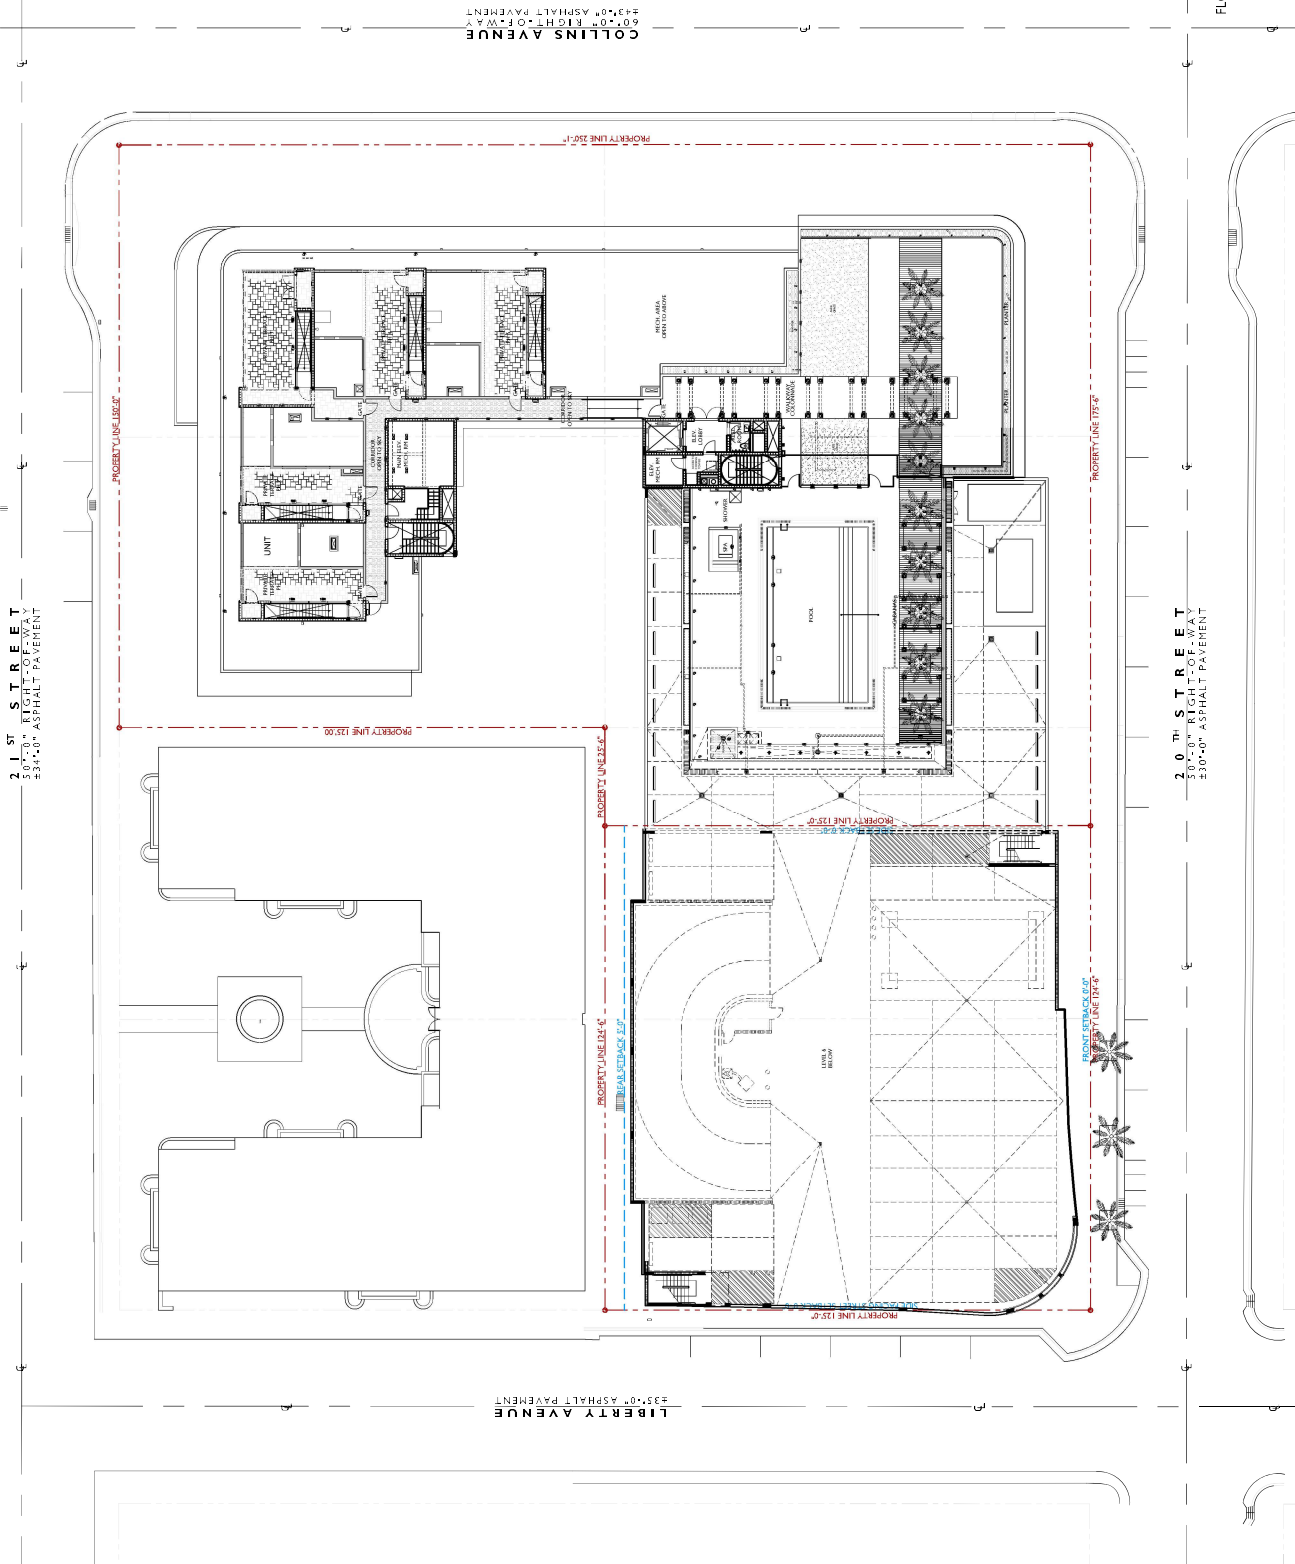

REFERENCE ONLY
PB17-0091 fka File No 1609



7500 NE 4th Court
Studio 102
Miami, FL 33138

2222

PROJECT NUMBER

PROJECT:

**BOULAN HOTEL
ADDITION**
2000 COLLINS AVE
MIAMI BEACH,
FLORIDA

THINK HOTEL GROUP

DRAWING:

EXISTING
NORTH AND
SOUTH
ELEVATIONS

OWNER: THINK HOTEL GROUP, LLC
ARCHITECT: STUDIO MCG ARCHITECTURE
DATE: 09/06/2022
SCALE: 1/4"=1'-0"
CHECK: JMG
DATE: 09/06/2022
SHEET NUMBER

A5.00

A1A / Collins
SOUTH ELEVATION 1:25



