




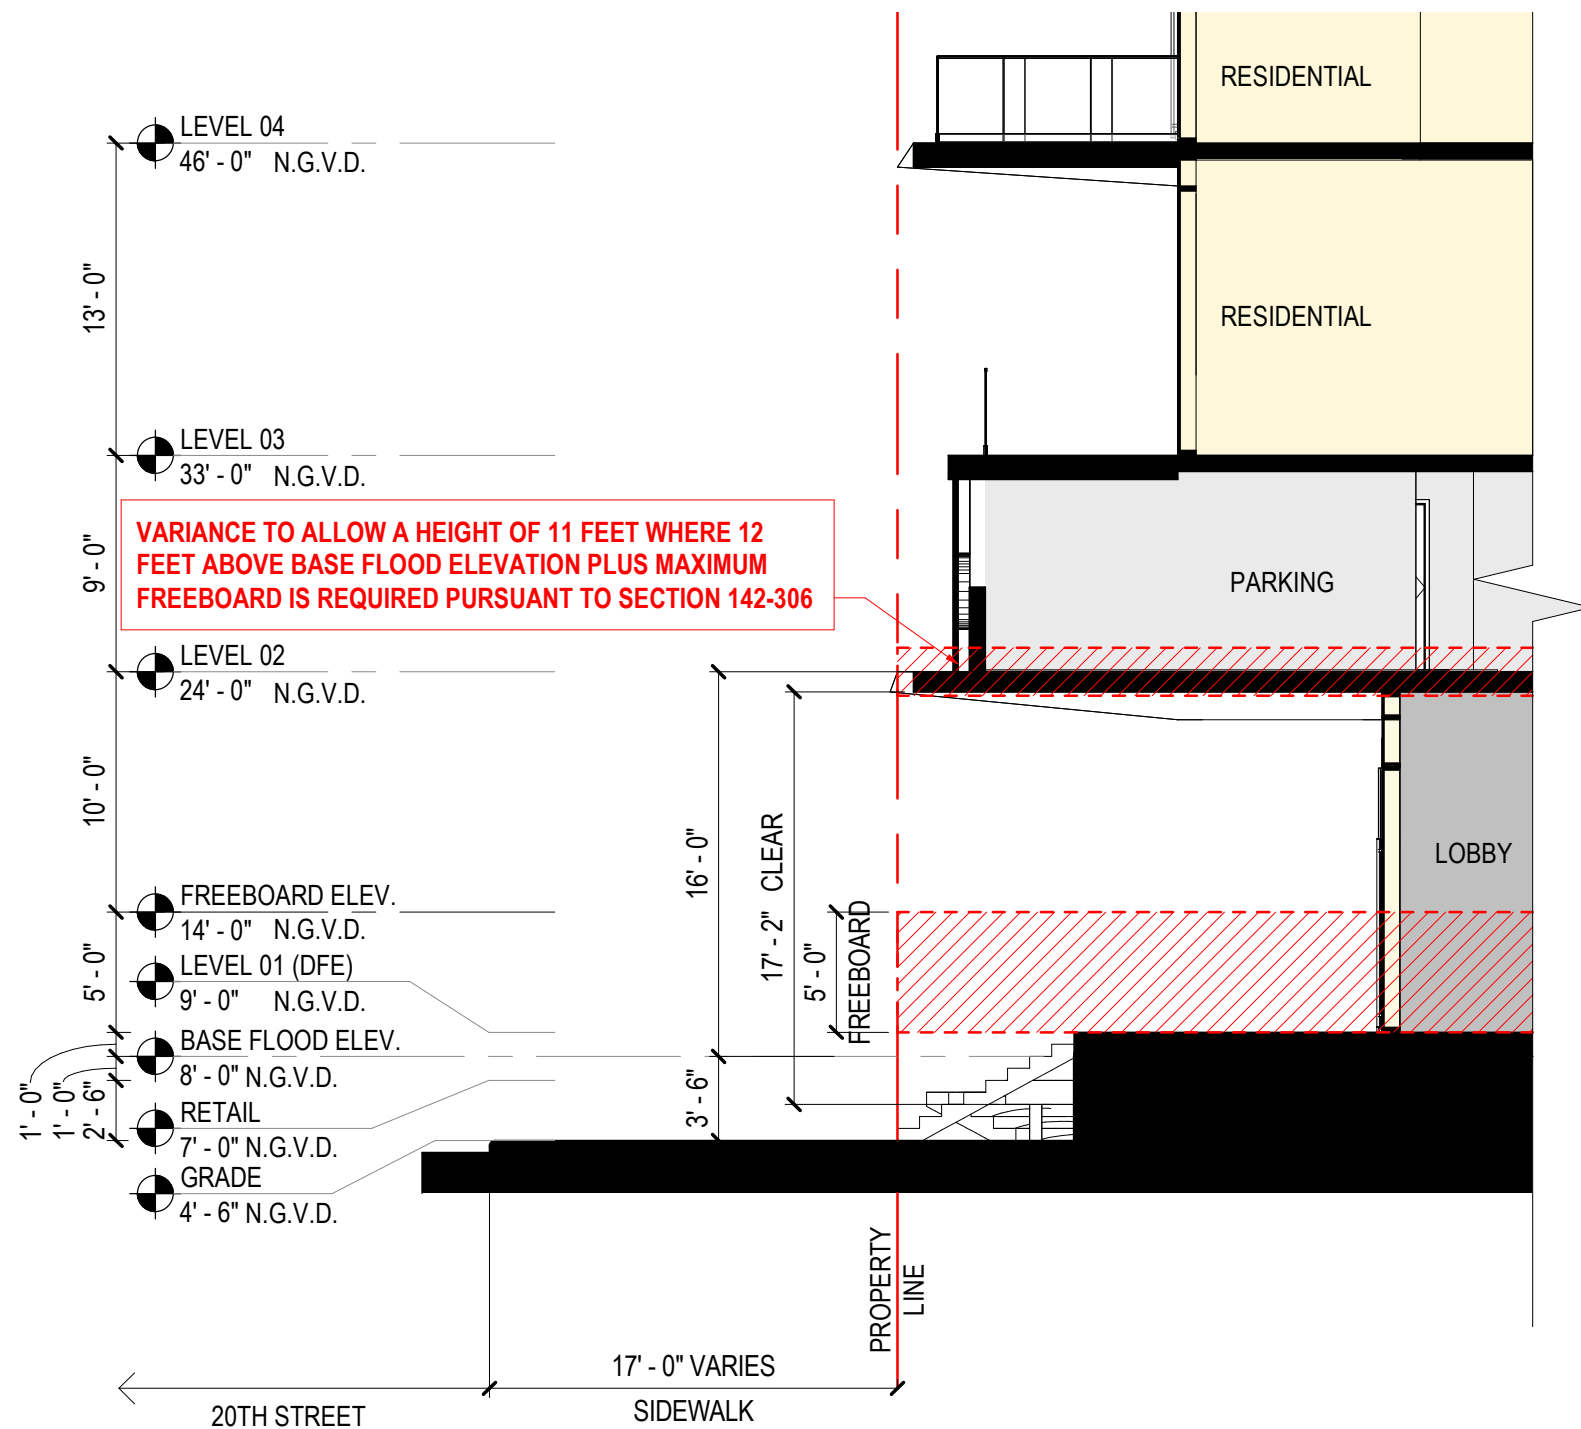


1 ENLARGED PARTIAL BUILDING SECTION
SCALE: 1/8" = 1'-0"

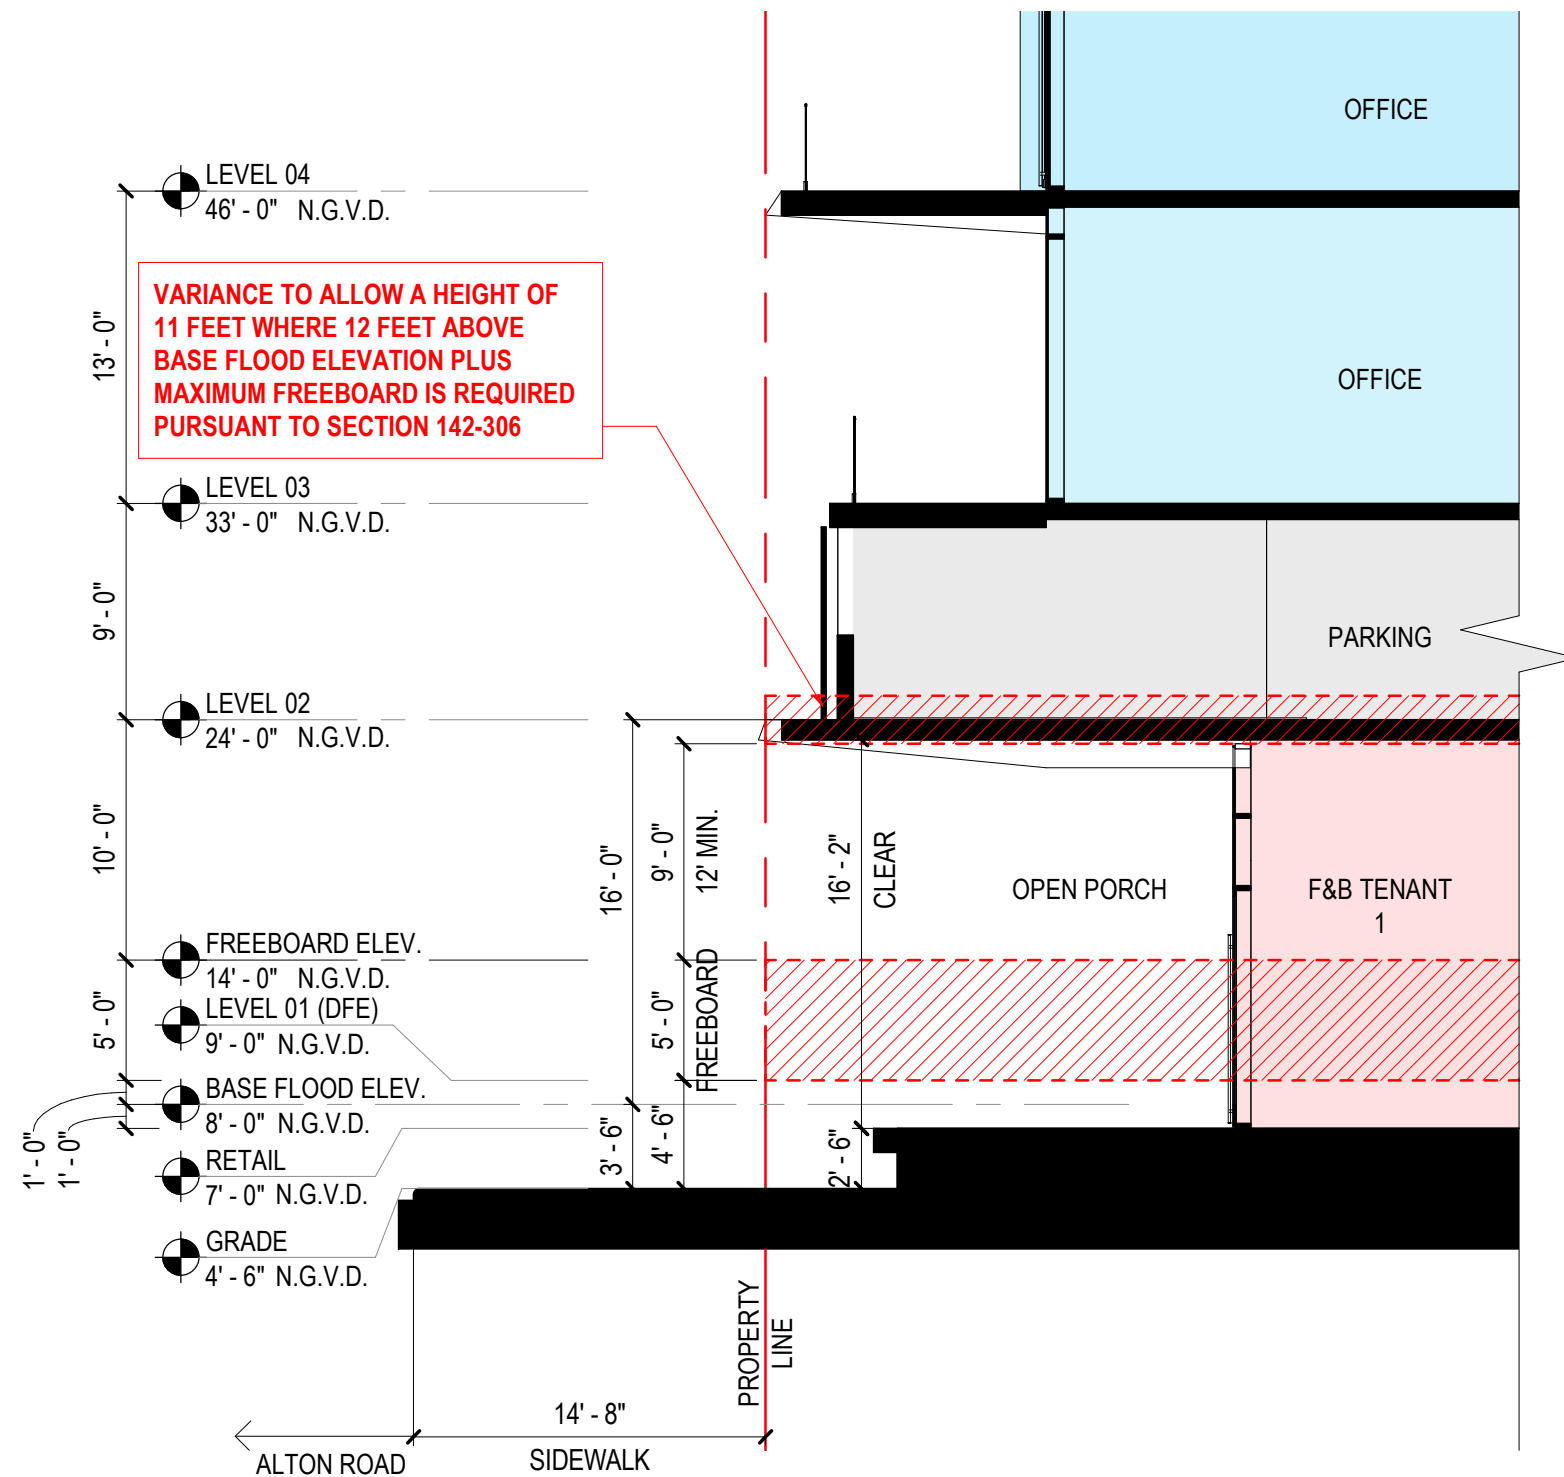

2 ENLARGED PARTIAL BUILDING SECTION
SCALE: 1/8" = 1'-0"

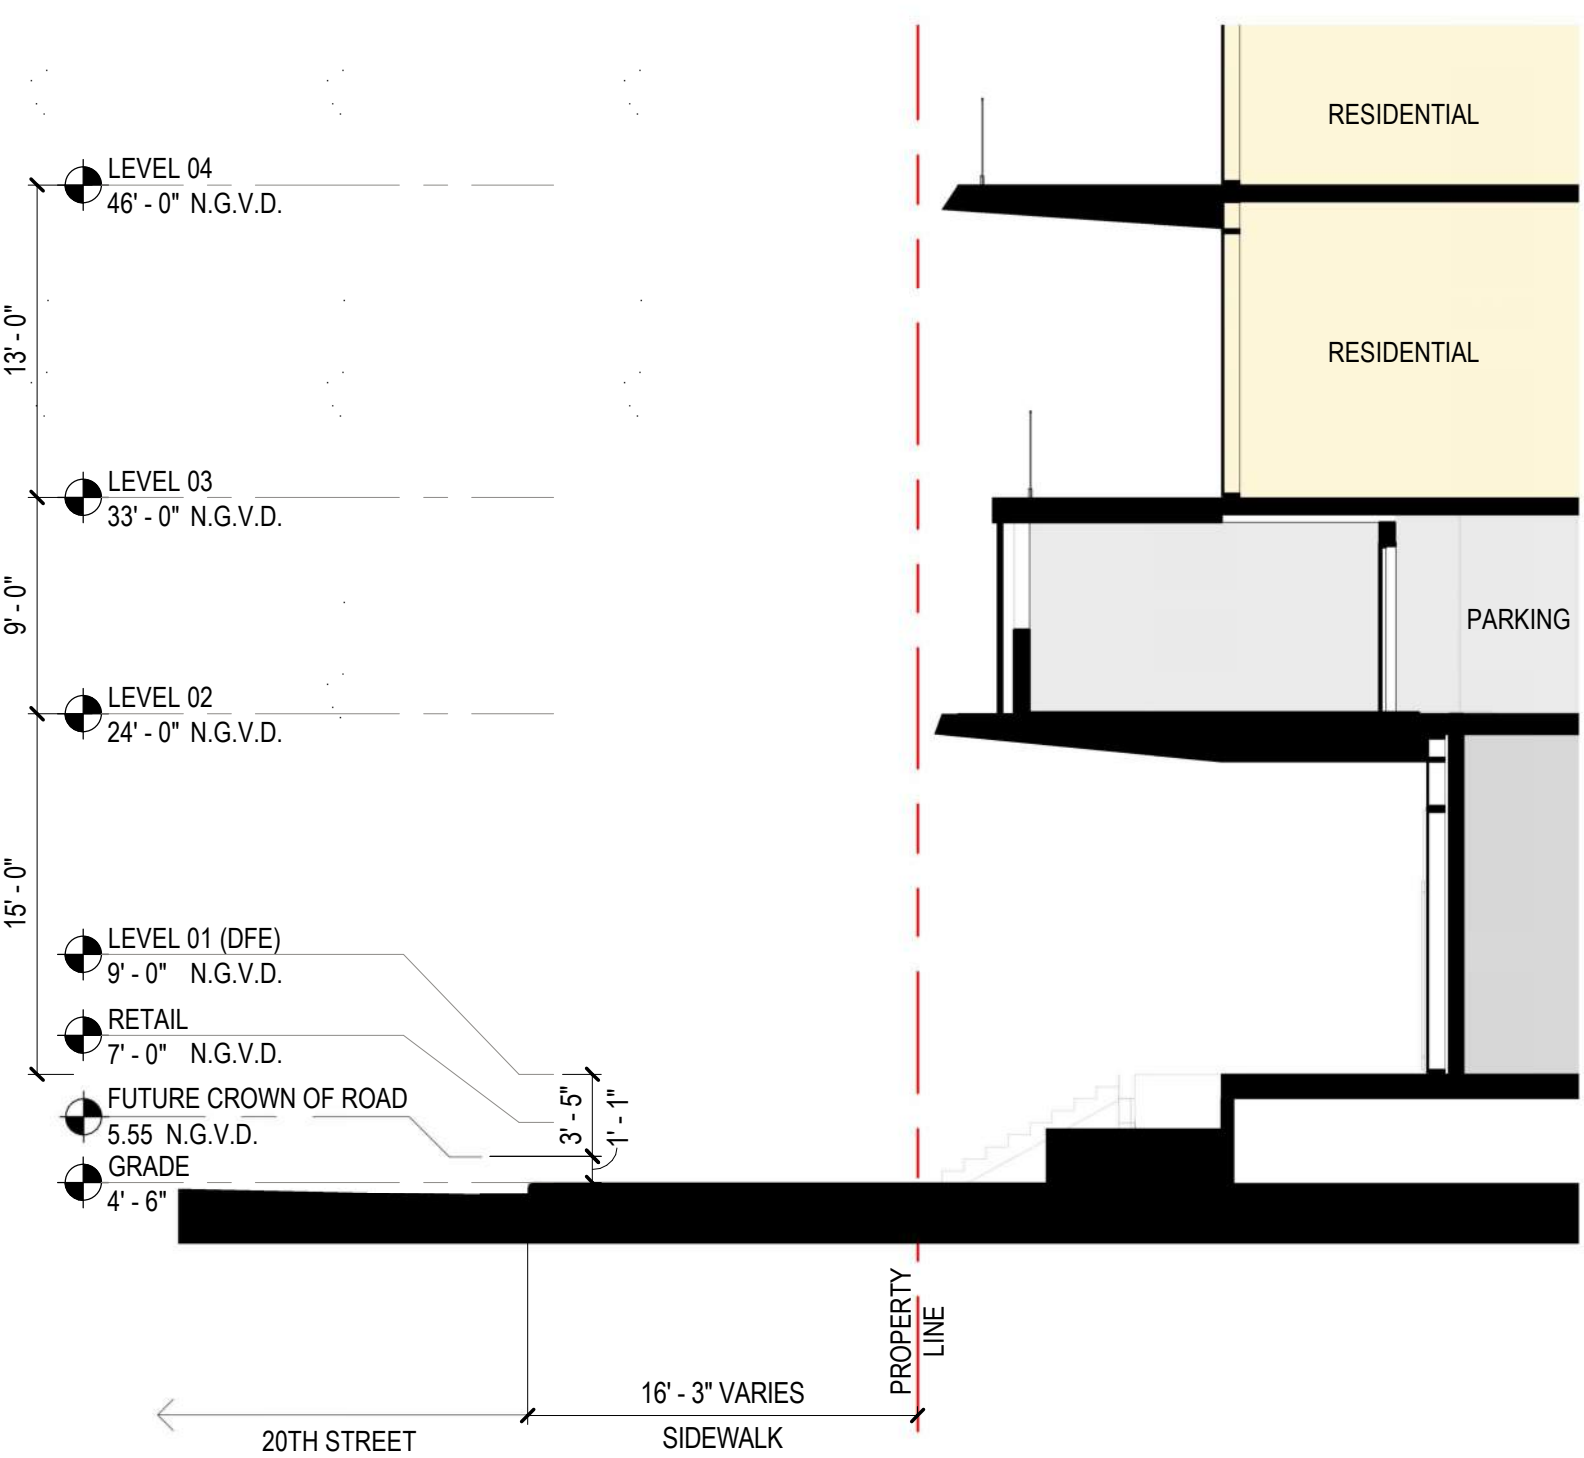

1 BUILDING SECTION
SCALE: 1/8" = 1'-0"

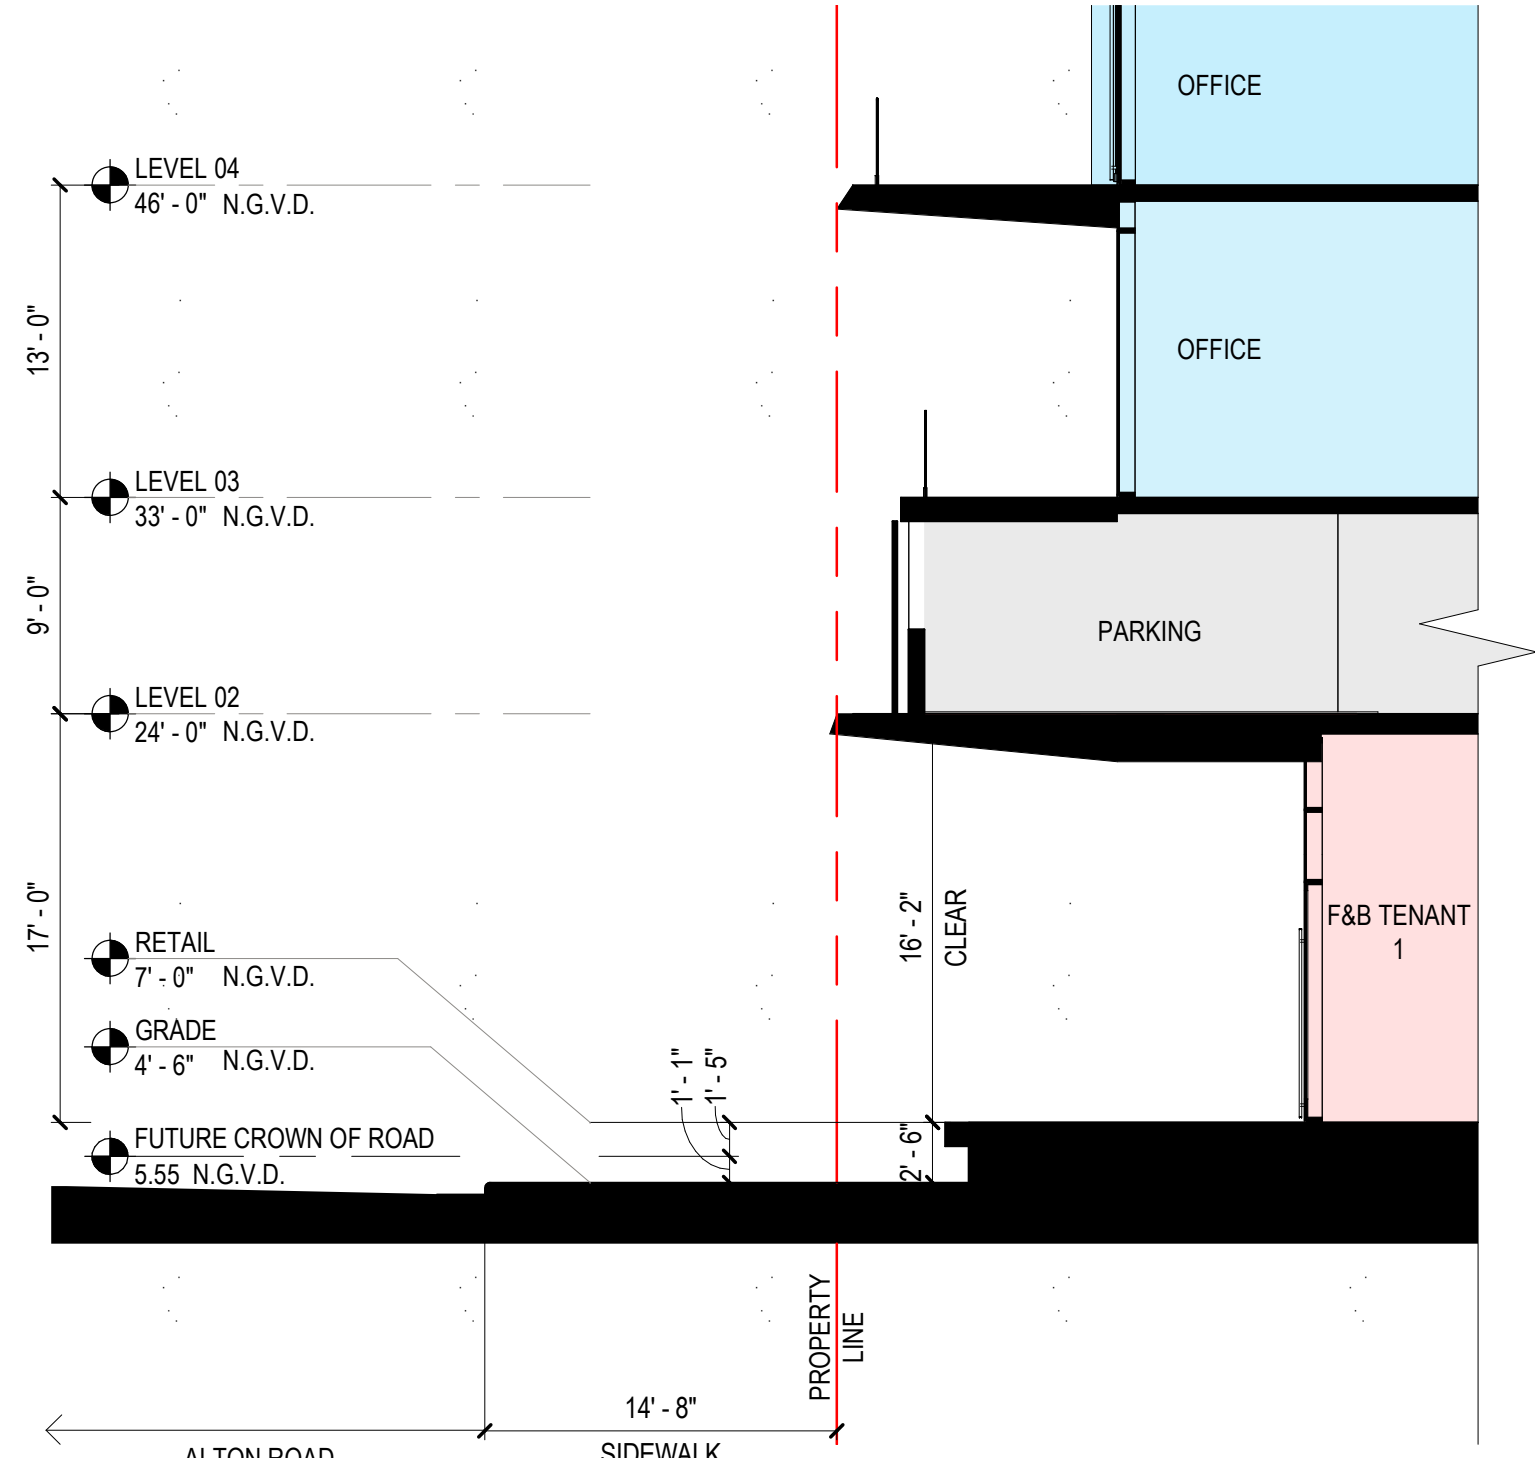

2 ENLARGED PARTIAL BUILDING SECTION
SCALE: 1/8" = 1'-0"







