1920 ALTON ROAD FEBRUARY 7, 2023



DRB REQUEST	1920 TEAM RESPON
1. TOO HEAVY & BULKY	1. ELEGANT, THIN, LIGHT
2. TOO VERTICAL	2. STEPPING BACK ROOFL
3. TOO DARK	3. WARM FINISHES, LIGHT
4. HEAT ISLAND/EYESORE ROOF	4. LUSH SUSTAINABLE GR
5. NOT MODERN ENOUGH	5. MODERN LINES AND PE

NSE

T ELEMENTS


FLINE


HT ARCHITECTURE

REEN ROOF

PROFILES


DESIGN MASSING DIAGRAMS

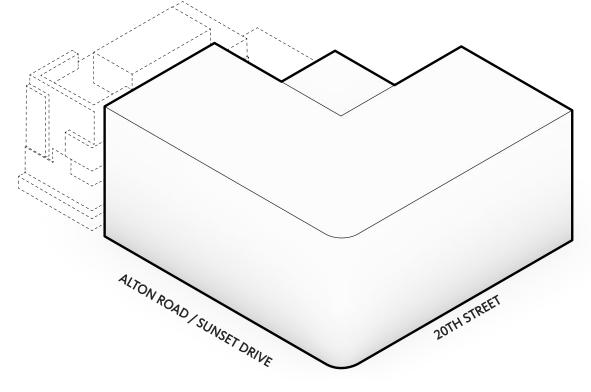


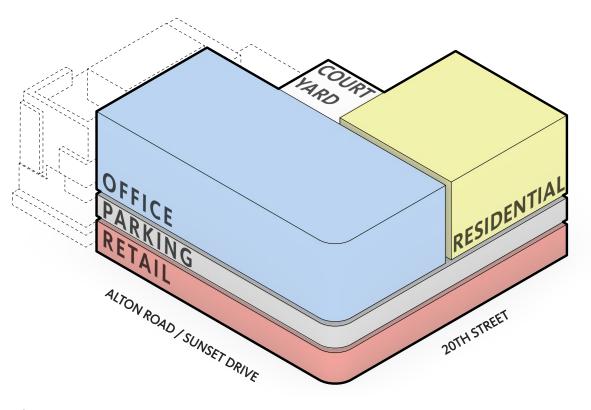

1) PROPOSED VOLUME

2) PROGRAM

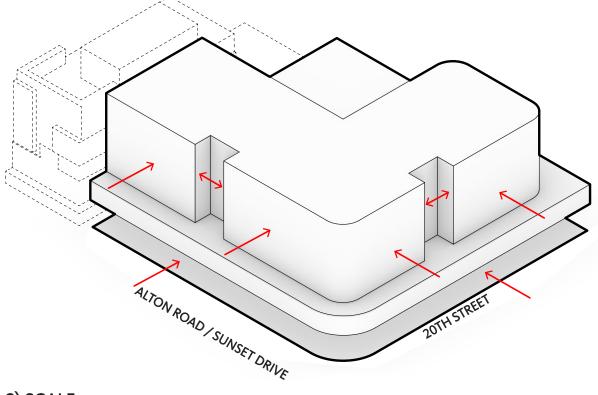

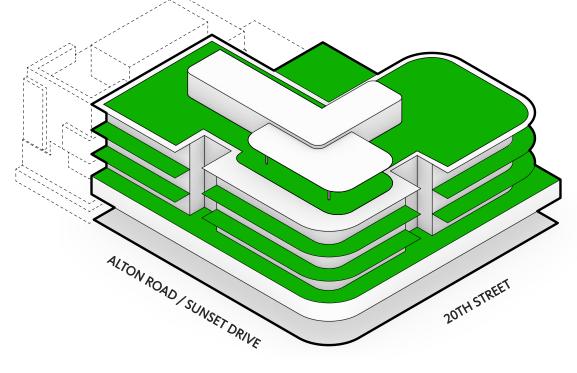



3) SCALE

DESIGN PRE-DRB COMMENTS - CORNER STREET VIEW



DESIGN POST-DRB COMMENTS - CORNER STREET VIEW



DESIGN DESIGN COMPARISON - CORNER STREET VIEW



PRE-DRB COMMENTS

POST-DRB COMMENTS



DESIGN **DESIGN COMPARISON - CORNER STREET VIEW - CLOSE-UP**



PRE-DRB COMMENTS



DESIGN DESIGN COMPARISON - CORNER STREET VIEW - CLOSE-UP



PRE-DRB COMMENTS

POST-DRB COMMENTS

DESIGN PRE-DRB COMMENTS - STREET VIEW FROM SUNSET DRIVE



DESIGN POST-DRB COMMENTS - STREET VIEW FROM SUNSET DRIVE



DESIGN DESIGN COMPARISON - STREET VIEW FROM SUNSET DRIVE



PRE-DRB COMMENTS

POST-DRB COMMENTS

DESIGN PRE-DRB COMMENTS - BIRD'S EYE VIEW



DESIGN POST-DRB COMMENTS - BIRD'S EYE VIEW



DESIGN DESIGN COMPARISON - BIRD'S EYE VIEW




PRE-DRB COMMENTS



POST-DRB COMMENTS

FLOOR PLAN LEVEL 01

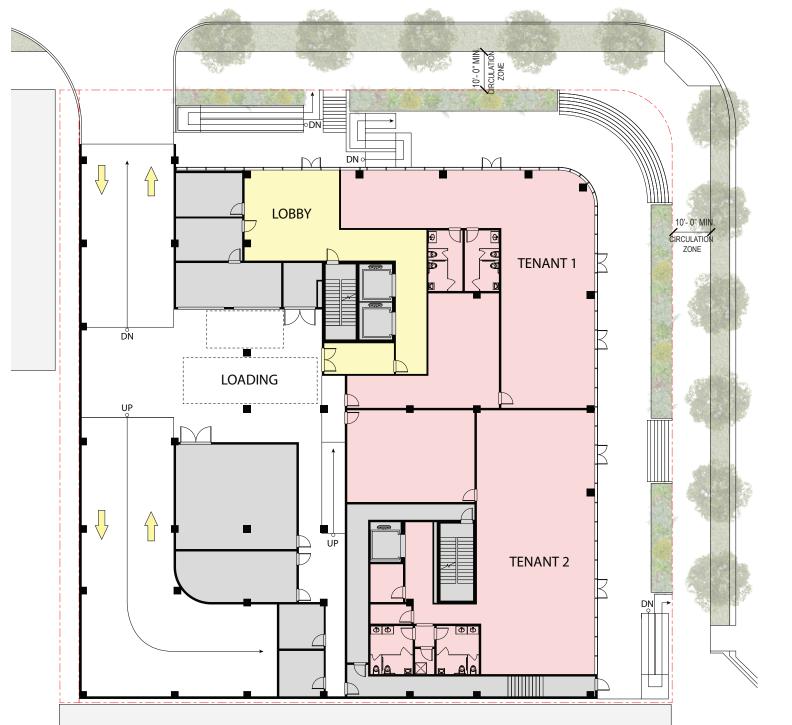


PRE-DRB COMMENTS GROUND FLOOR PLAN

F&B

RESIDENTIAL

CORE/BOH

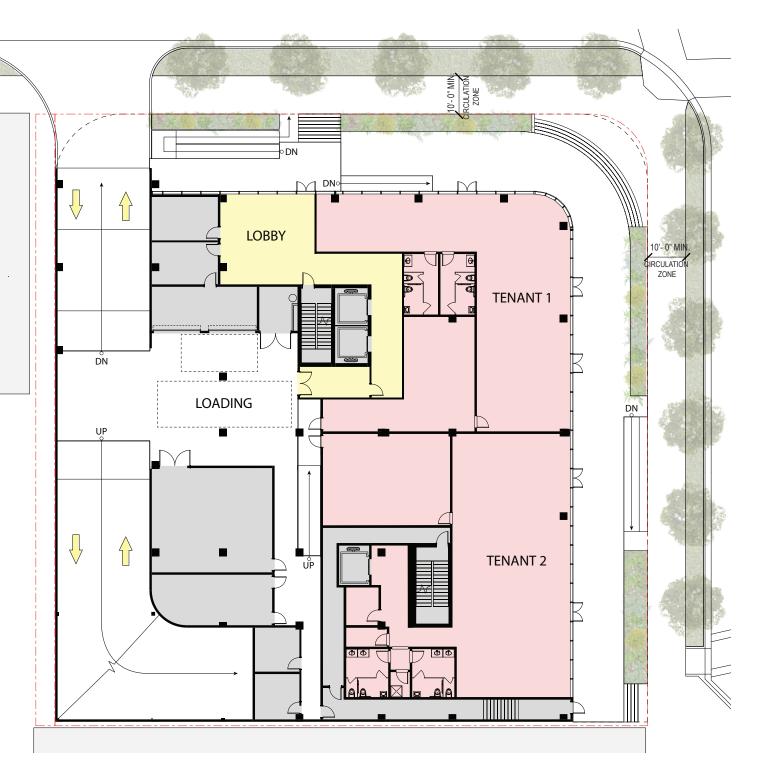

POST-DRB COMMENTS GROUND FLOOR PLAN REVISED: ENTRY STAIR WIDTH, ADA RAMP LOCATIONS


> PEDESTRIAN SAFETY CONTROLS TO BE INSTALLED IN ACCORDANCE WITH STAFF REVIEW AND APPROVAL

Gensler



1920 ALTON ROAD | FEBRUARY 7, 2023 | PG.15

FLOOR PLAN PRE-DRB COMMENTS - LANDSCAPE PLAN - LEVEL 01

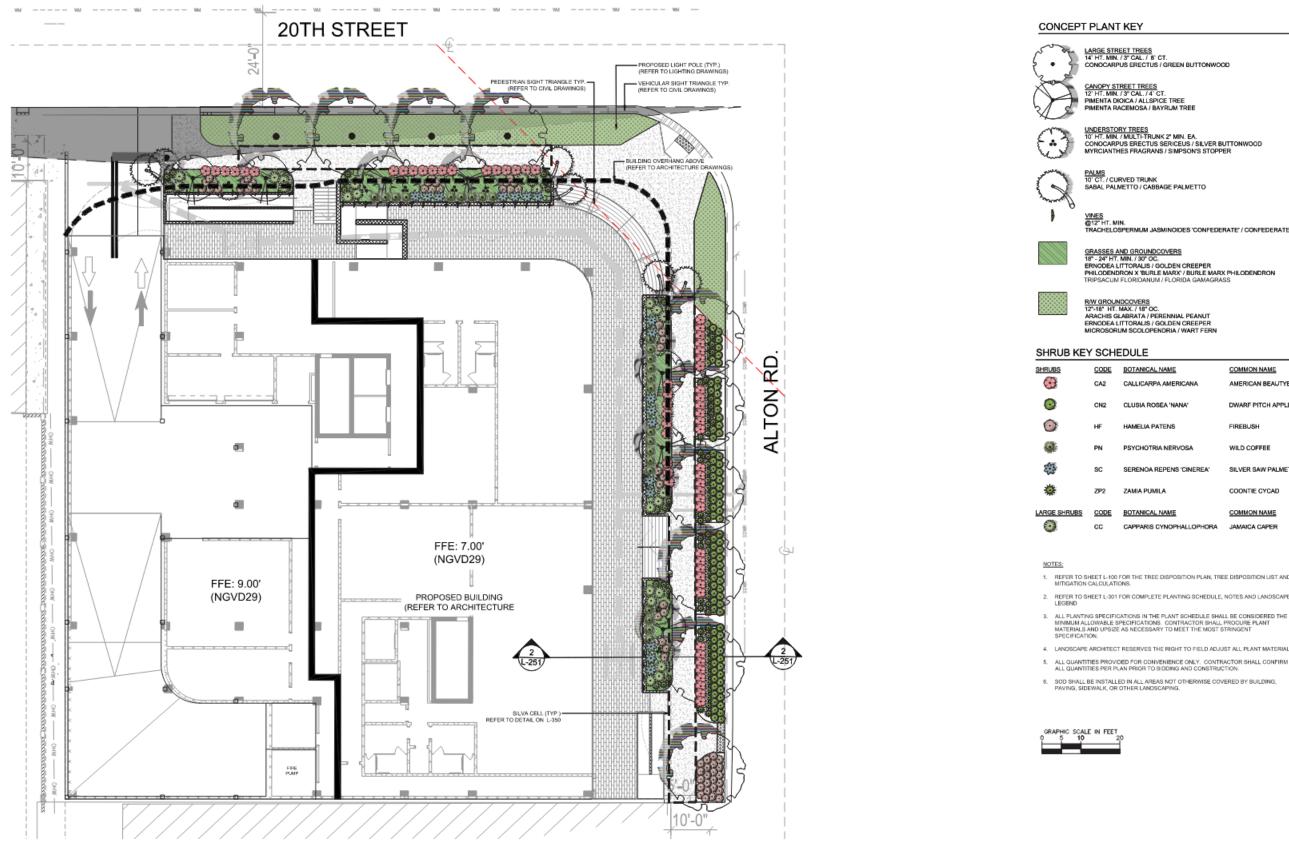

Gensler

LARGE STREET TREES 14' HT. MIN. / 3" CAL. / 8' CT. CONOCARPUS ERECTUS / GREEN BUTTONWOOD

CANOPY STREET TREES 12' HT. MIN. / 3" CAL. / 4' CT. PIMENTA DIOICA / ALLSPICE TREE PIMENTA RACEMOSA / BAYRUM TREE

UNDERSTORY TREES 10° HT. MIN. / MULTI-TRUNK 2" MIN. EA. CONOCARPUS ERECTUS SERICEUS / SILVER BUTTONWOOD MYRCIANTHES FRAGRANS / SIMPSON'S STOPPER

PALMS 10° CT. / CURVED TRUNK SABAL PALMETTO / CABBAGE PALMETTO

VINES @12"HT. MIN. TRACHELOSPERMUM JASMINOIDES 'CONFEDERATE' / CONFEDERATE JASMINE

GRASSES AND GROUNDCOVERS 18" - 24" HT. MIN. / 30" OC.

18" - 24" HT, MIN, / 30" OC. ERNODEA LITTORALIS / GOLDEN CREEPER PHILODENDRON X 'BURLE MARX' / BURLE MARX PHILODENDRON TRIPSACUM FLORIDANUM / FLORIDA GAMAGRASS

R/W GROUNDCOVERS 12°-18° HT. MAX./ 18° OC. ARACHIS GLABRATA / PERENNIAL PEANUT ERNODEA LITTORALIS / GOLDEN CREEPER MICROSORUM SCOLOPENDRIA / WART FERN

BOTANICAL NAME	COMMON NAME
CALLICARPA AMERICANA	AMERICAN BEAUTYBERRY
CLUSIA ROSEA 'NANA'	DWARF PITCH APPLE
HAMELIA PATENS	FIREBUSH
PSYCHOTRIA NERVOSA	WILD COFFEE
SERENOA REPENS 'CINEREA'	SILVER SAW PALMETTO
ZAMIA PUMILA	COONTIE CYCAD
BOTANICAL NAME	COMMON NAME
CAPPARIS CYNOPHALLOPHORA	JAMAICA CAPER

REFER TO SHEET L-100 FOR THE TREE DISPOSITION PLAN, TREE DISPOSITION LIST AND MITIGATION CALCULATIONS.

2. REFER TO SHEET L-301 FOR COMPLETE PLANTING SCHEDULE, NOTES AND LANDSCAPE LEGEND


ALL PLANTING SPECIFICATIONS IN THE PLANT SCHEDULE SHALL BE CONSIDERED THE MINIMUM ALLOWABLE SPECIFICATIONS. CONTRACTOR SHALL PRODURE PLANT MATERIALS AND UPSIZE AS NECESSARY TO MEET THE MOST STRINGENT SPECIFICATION.

4. LANDSCAPE ARCHITECT RESERVES THE RIGHT TO FIELD ADJUST ALL PLANT MATERIAL

SOD SHALL BE INSTALLED IN ALL AREAS NOT OTHERWISE COVERED BY BUILDING, PAVING, SIDEWALK, OR OTHER LANDSCAPING.



FLOOR PLAN POST-DRB COMMENTS - LANDSCAPE PLAN - LEVEL 01

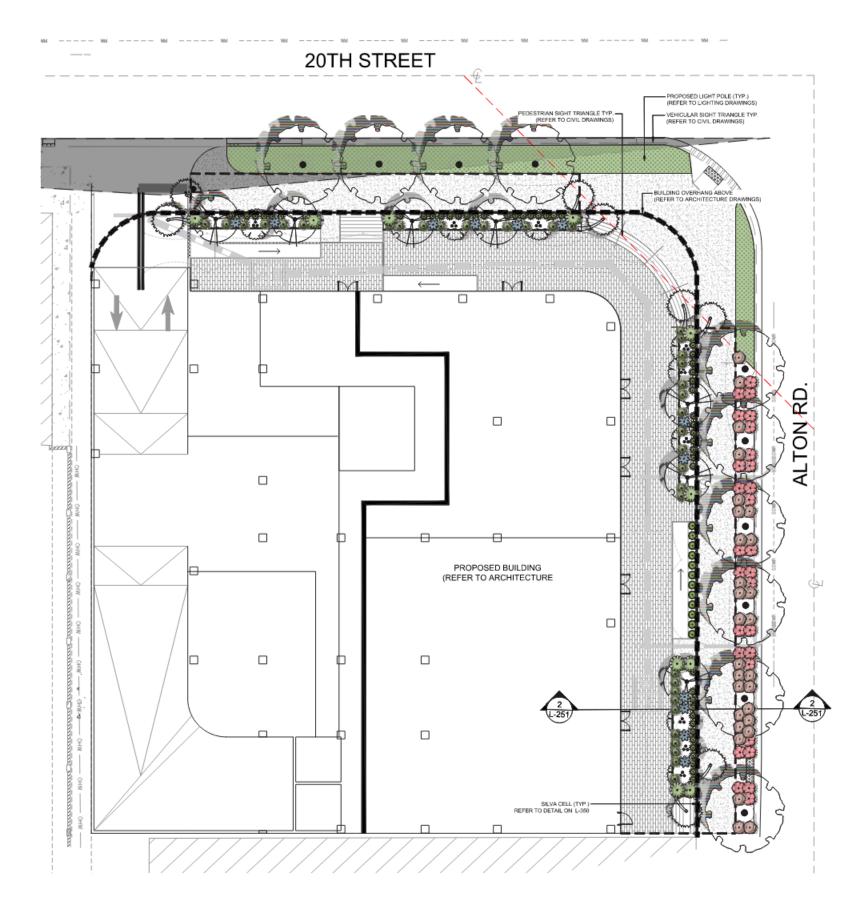

- 41 -SHRUBS KEY SCHEDULE

SHRUBS \odot CA2 \odot CN2 \odot HC - 63 PN 虚 SC. ZP2 LARGE SHRUBS CODE BOTANICAL / COMMON NAME 0 CC NOTES:

SOD SHALL BE INSTALLED IN ALL AREAS NOT OTHERWISE COVERED BY BUILDING, PAVING, SIDEWALK, OR OTHER LANDSCAPING.

RAPHIC SCALE IN FEET

Gensler

TREE AND UNDERSTORY PLANT KEY

LARGE STREET TREES 14' HT. MN. / 3' CAL. / 8' CT. CONOCARPUS ERECTUS / GREEN BUTTONWOOD

CANOPY STREET TREES 12" HT. MN. / 3" CAL. / 4" CT. PIMENTA DIOICA / ALLSPICE TREE PIMENTA RACEMOSA / BAYRUM TREE

UNDERSTORY TREES 10⁺ HT, MN, JMULTH TRUNK 2^e MIN, EA, CONCORPUS ERECTUS SERICEUS / SLVER BUTTONWOOD MYRCIANTHES FRAGRANS / SIMPSON'S STOPPER

PALMS 10° CT. / CURVED TRUNK SABAL PALMETTO / CABBAGE PALMETTO

R/W GROUNDCOVERS 12*-18* HT. MAX. / 18* OC. ARACHIS QLABRATA / PERENNIAL PEANUT ERNODEA. LITTORALIS / GOLDEN CREEPER MICROSORUM SCOLOPENDRIA / WART FERN

CODE BOTANICAL / COMMON NAME CALLICARPA AMERICANA AMERICAN BEAUTYBERRY

CLUSIA ROSEA 'NANA' DWARF PITCH APPLE

HAMELIA PATENS 'COMPACTA' DWARF FIREBUSH

PSYCHOTRIA NERVOSA WILD COFFEE

SERENCA REPENS 'CINEREA' SILVER SAW PALMETTO

TRACHELOSPERMUM JASMINOIDES 'CONFEDERATE' CONFEDERATE JASMINE

ZAMIA PUMILA COONTIE CYCAD

CAPPARIS CYNOPHALLOPHORA JAMAICA CAPER

REFER TO SHEET L-100 FOR THE TREE DISPOSITION PLAN, TREE DISPOSITION LIST AND INITIGATION CALCULATIONS.

2. REFER TO SHEET L-301 FOR COMPLETE PLANTING SCHEDULE, NOTES AND LANDSCAPE LEGEND


3. ALL PLANTING SPECIFICATIONS IN THE PLANT SCHEDULE SHALL BE CONSIDERED THE MATERIALS AND UPSIZE AS NECESSARY TO MEET THE MOST STRINGENT SPECIFICATION.

4. LANDSCAPE ARCHITECT RESERVES THE RIGHT TO FIELD ADJUST ALL PLANT MATERIAL. 5. ALL QUANTITIES PER PLAN PRIOR TO BIDDING AND CONSTRUCTION.





FLOOR PLAN LANDSCAPE PLAN - LEVEL 01

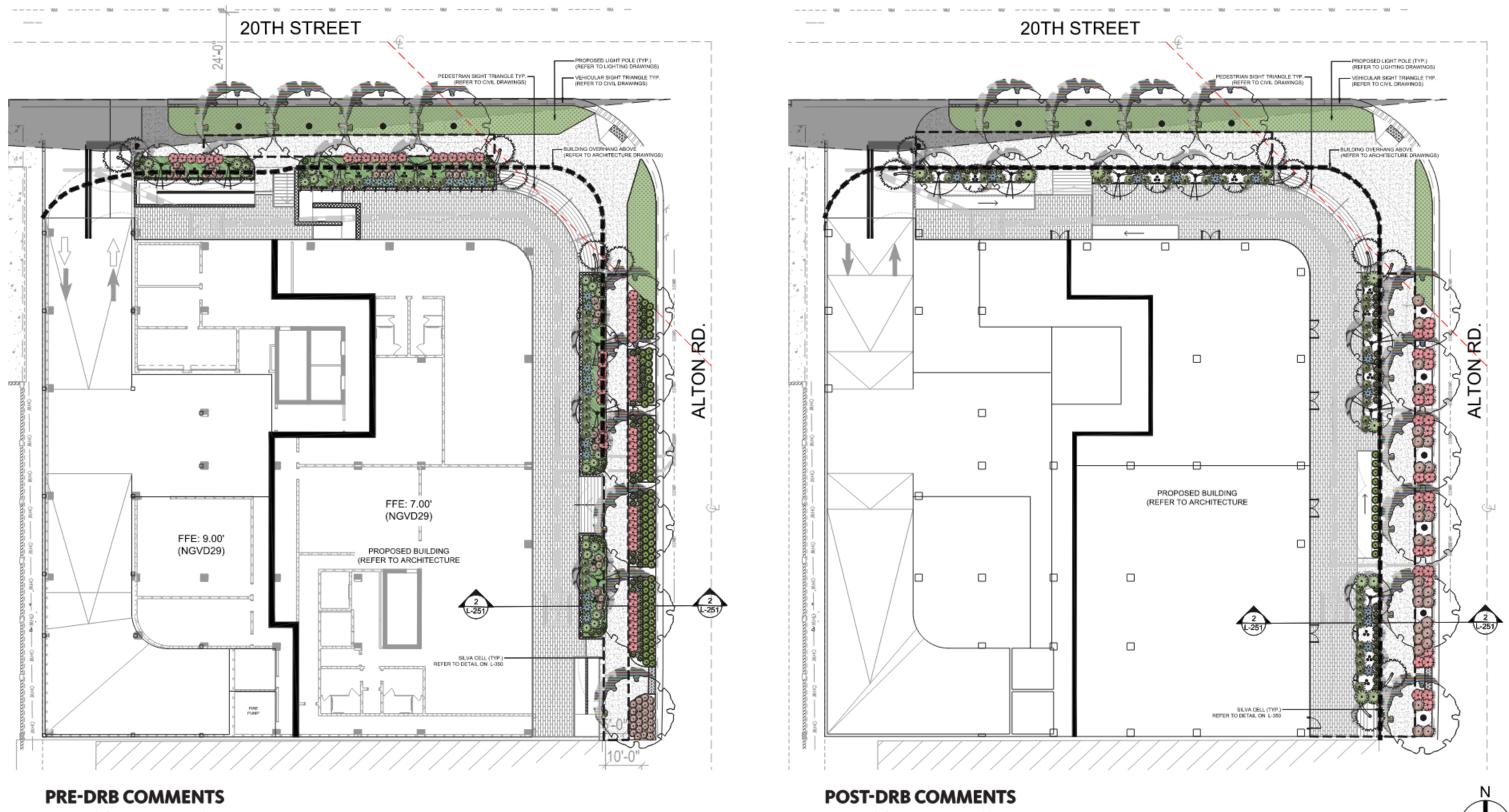

LANDSCAPE LEVEL 01

LANDSCAPE LEVEL 01



1920 ALTON ROAD


THANK YOU




1920 ALTON ROAD Appendix




APPENDIX WALL SECTION COMPARISON

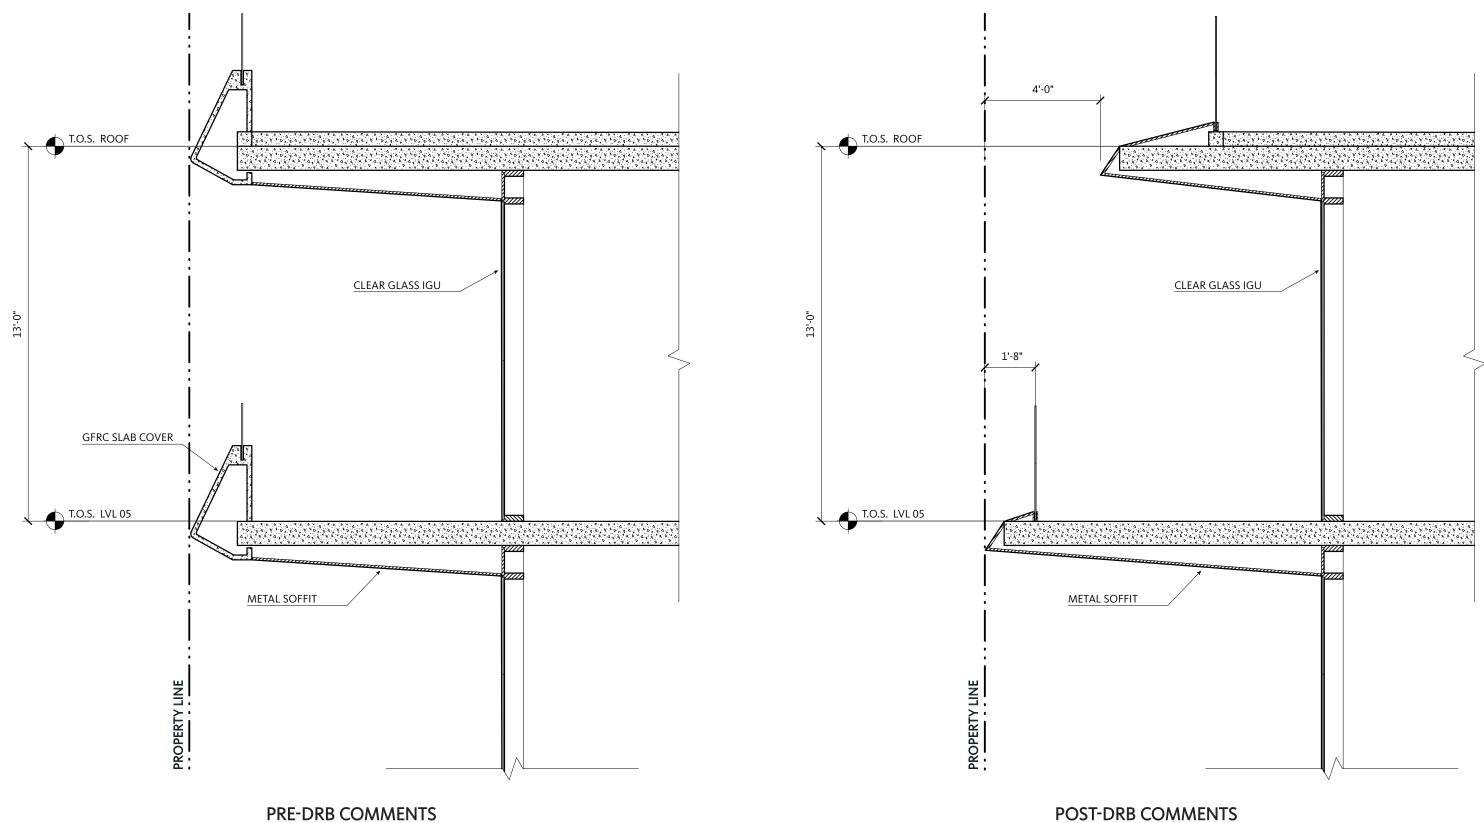

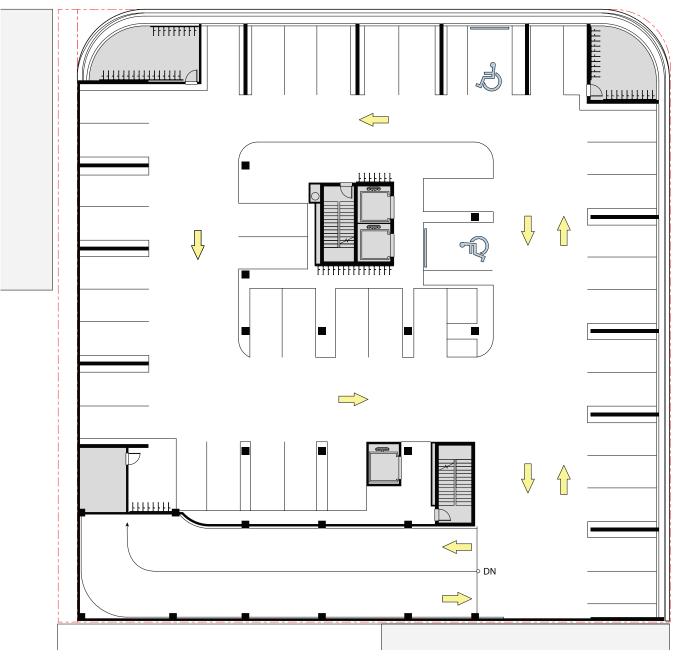


PRE-DRB COMMENTS LEVEL 02

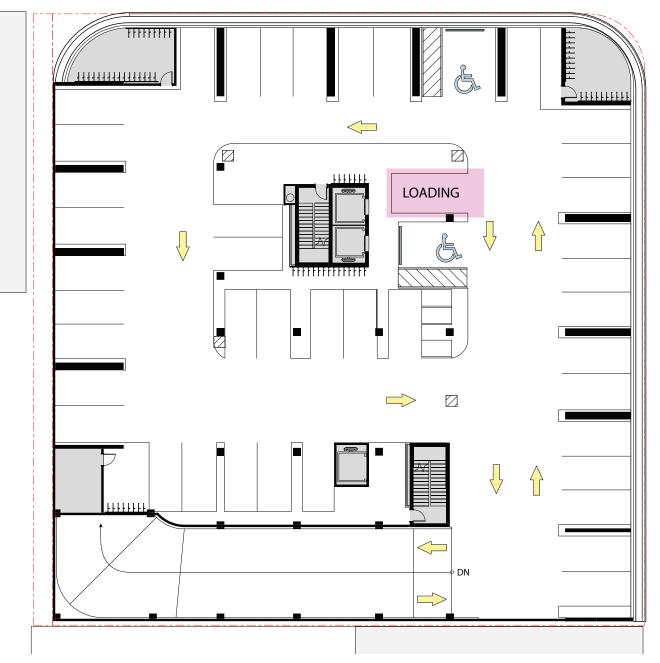

POST-DRB COMMENTS LEVEL 02 LOADING SPACE LOCATED ON LEVEL 02 PARKING


CORE/BOH



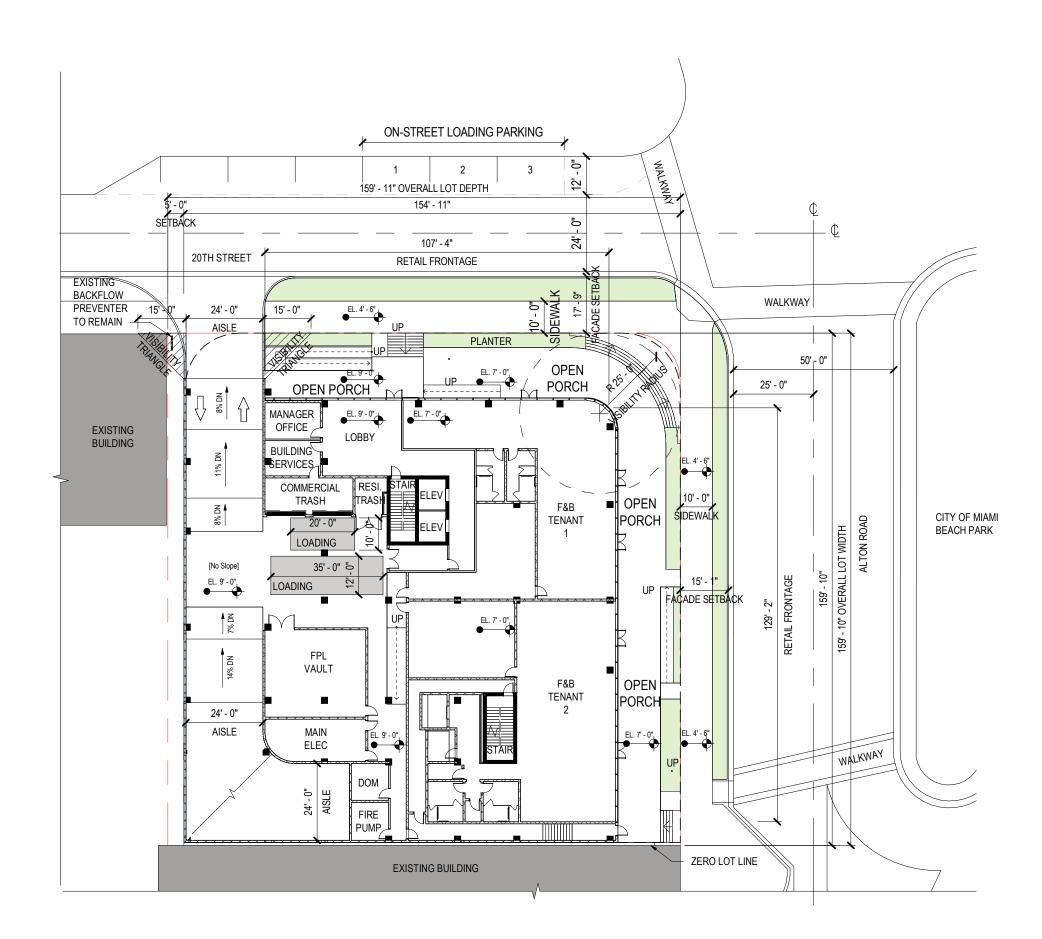



Gensler

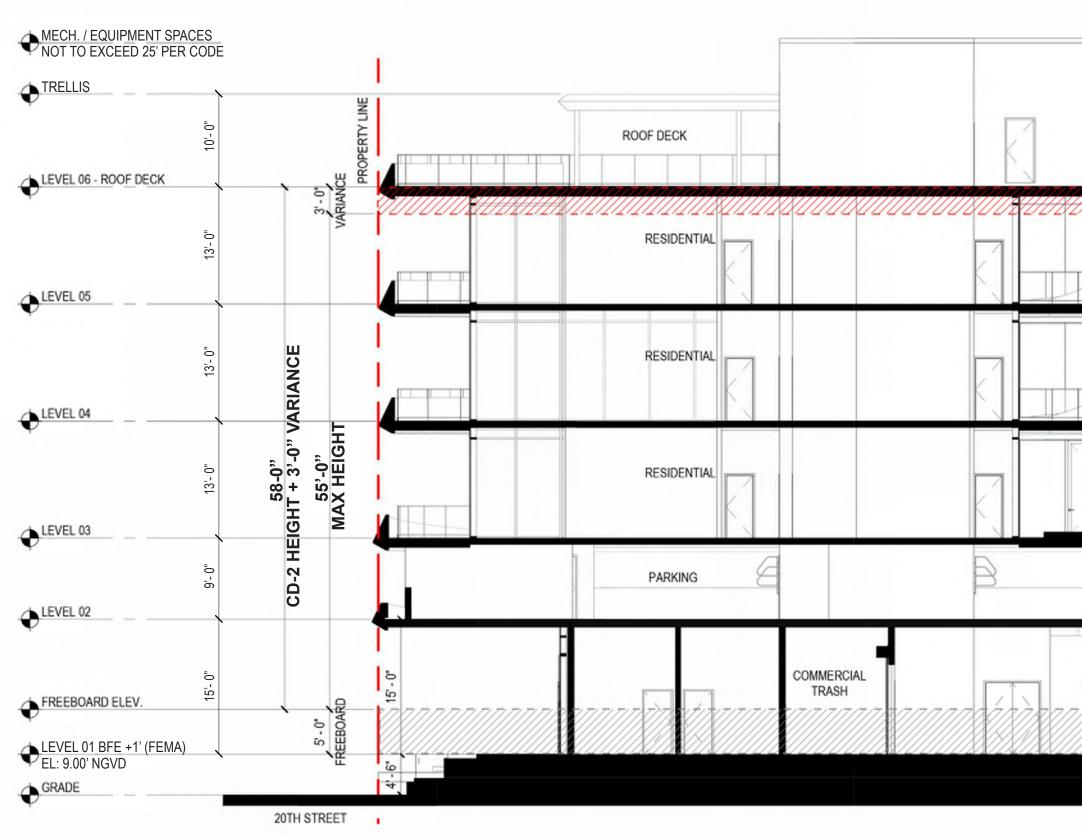

APPENDIX N/S SECTION - 3' HEIGHT VARIANCE AT ROOF



LOADING




VARIANCE TO ALLOW A BUILDING HEIGHT OF 58 FEET WHERE 55 FEET IS PERMITTED PURSUANT TO SECTION 142-306

NOTE:


- DEFINING BUILDING HEIGHT
 OFFICE MINIMUM HEIGHT
- REQUIREMENT
- PER SEC. 142-312 (B)(3)(A&B): MECHANICAL OR EQUIPMENT, EQUIPMENT ROOMS, EQUIPMENT STRUCTURES, ELEVATOR TOWERS, VESTIBULES AND STAIRS SHALL NOT EXCEED 25 FEET ABOVE THE ROOF SLAB.
- PER SEC. 142-312 (B)(3)(E): TRELLISES NOT EXCEEDING 10 FEET IN HEIGHT ARE PERMITTED OVER ROOF AREAS DEDICATED TO RESIDENTIAL UNITS.

Gensler

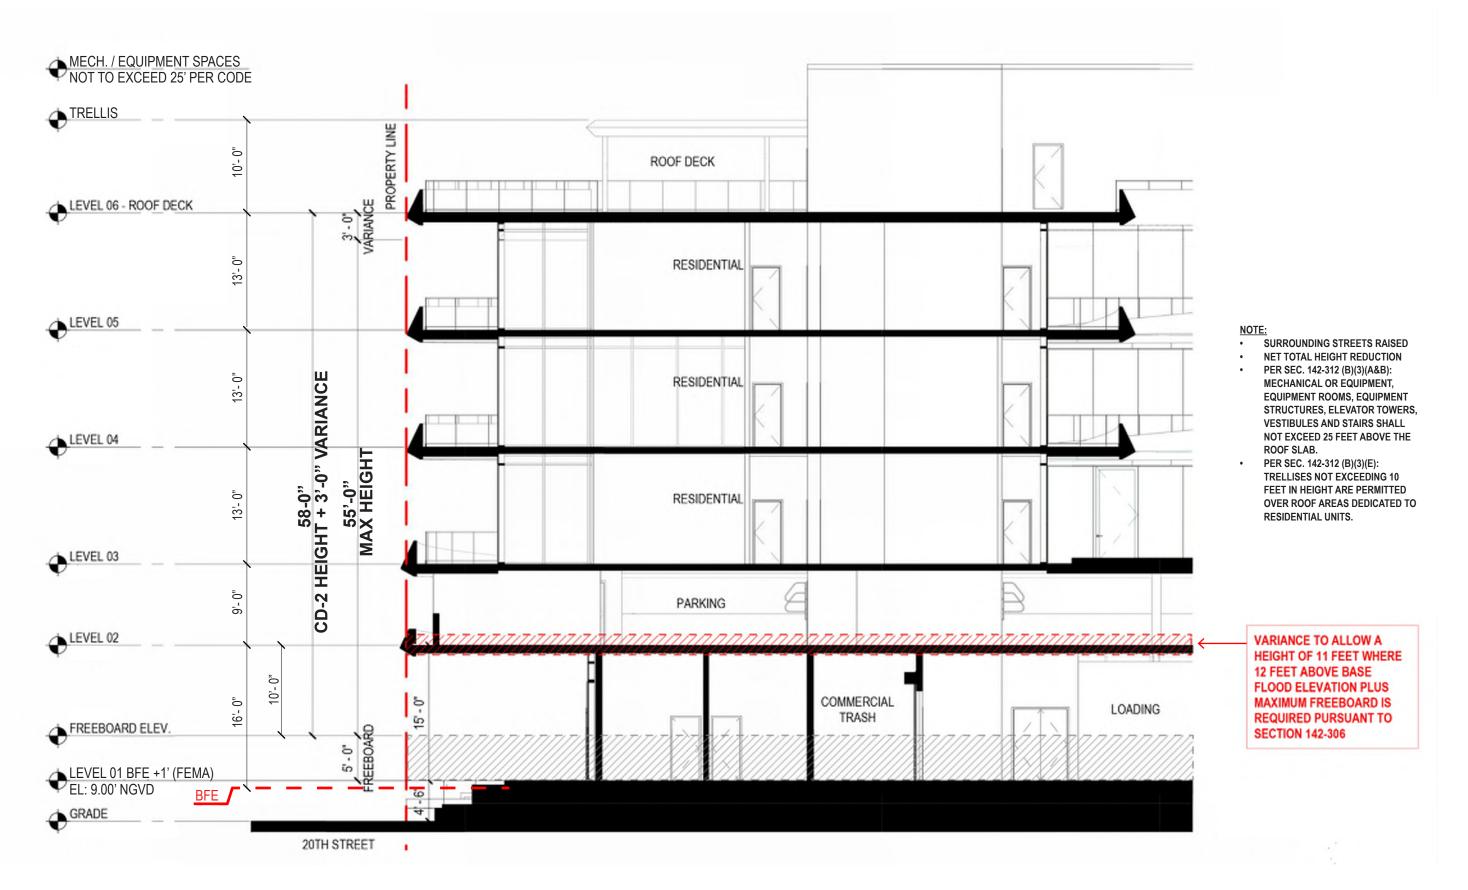

APPENDIX N/S SECTION - 1' HEIGHT VARIANCE AT LVL 02

APPENDIX POST-DRB COMMENTS - LIGHTING PLAN - LEVEL 01

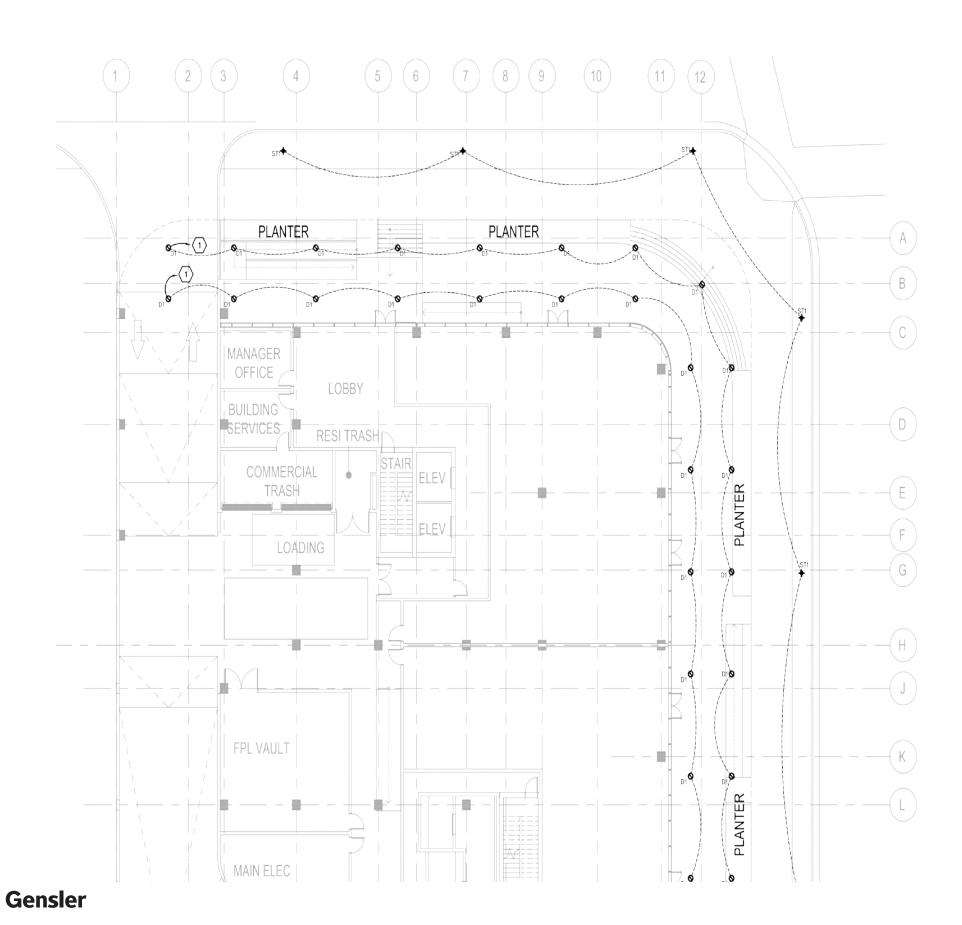







Pole top luminaires with symmetrical light d
Housing/little: Die cost stumituum construction with a spuri al cap. The feature stip fits a 3° CLD, pole top or terror and its accur (#) second hand stamtons also fast accurs it threaded into statistic inserts. Die costinge are inamine grade, copper two (s 0.3% co. A000.0 duminum alloy.
Enclosure: Molded 16 ⁴ dear high impact early/c lone with white lower stack.
Bootriset 23 / W LED Limitares, 27 dots system words, 50° O temperature, relegan 120° Meruga 2017 discerso LED eater forming Strategies 120° Meruga 2017 discerso LED eater Available in 30000 (-p40 CPR), and suffix K1 to coins. Available in 30000 (-p40 CPR), and suffix K1 to coins. Available in 30000 (-p40 CPR), and a suffix K1 to coins.
Relate ALEEGA standard frishop are privater powder over v minimum 3 mil hidromes. Available in bur standard BICA colo (5LA, Write SHIT), Brunas (5H2), Shur (SA), To souch, add with in crassing number. Cateron colors supplied on social i
WL letect for US and Canadian Standards, suitable for well local Protection class: P15
Weight: 22.0 lbs. EPA (Effective projection area): 1.3 sq. ft.

LIGHTING FIXTURE SCHEDULE							
ER/DESCRIPTION	VOLTAGE	LAMPS	LOCATION	REMARKS			
WNLIGHT 90-D40-UNV-DIM10-NC-MC-MC	120/277	LED	AS SHOWN	1,2			
IRE	277	LED	AS SHOWN	1,2			

2. MOUNTING HARDWARE SUCH AS HANGERS, BRACKETS, RAILS, YOKES, STEMS, CHAINS, ETC., SHALL BE PROVIDED AS

ELECTRICAL KEYNOTES

Aphabel by Lodes Benefic, Inc. 89 Macasel 751 (754.285.8939 Aphabel L/King.com 1998; 64.58110 750; 774.285.8939 Aphabel L/King.com			NLPHABET			Alphabel by Learn Brande, Inc.	BE Moored Invire, GA 92910	791:714.258.0920 FAX:714.258.0900	AphabelLighting.com		
	ORDERING CO	DE	😨 💻 LM-79	16" NARROW BEAM - ORDERING CODE							
	Marrie .			JERICO	MEH						
	1198	Ni Rot Rot Rotate	tourid desertingst sound downloged Weakaus stand downloged and and faund downloged Database self-wards	1196	NC RET REM RETAW	raund devräght raund dovräght timlen raund dovräght nieter raund devräght timlen	a a mileoper				
	180	-	and with	LEO	541	static vhibi					
	DES/VERIED LUMIDIS		HB to HB to	DELVERED	87.8 19.8 19.8 29.8 29.8 29.8 29.8 29.8 29.8 29.8 2	901 in 1915 pp 1915 pp 1925 pp 1925 pp 2025 pp					
	0CT	121213			No.	277008 30008 um 36008					
	REFLECTOR & UN INAUTPLIER	National Conference allocations (Conference on Conference	- REFLECTOR	310	W apoplar with data	era					
		11	BOC CV State and Decomes (a) (b) (b) (b) (b) (b) (b) (b) (b) (b) (b	NO LENS OFFICE	81.	no here					
		22		ACCERDONES	HCL'	Nerveysamb lasver					
		det inter defining with their from (0.00) white	191.540E	22	122V 122N-2277V						
	NO LENS OFTIGR	8.1		1	RMIG-	461.02 Set (1+1) 1	20 develop to 25				
	ACCESSORIES	M(),*	horecond-basew		DAL	ALL double fields free DNL draming to "h					
	HB/DHOR	35,	- St. pro-	DENNE			Triel dimeing to 1%				
ntsu Rojnar Like In Ulen Liften Liften Liften Liften	Operating Operating <t< td=""><td>(LEMAN)</td><td colspan="3">Lation 1-Lune Econyment directing 6 1%. The Convertigence of th</td><td></td><td></td><td></td><td></td></t<>		(LEMAN)	Lation 1-Lune Econyment directing 6 1%. The Convertigence of th							
artico. Ingrassed Pere and	billet a Artistendika 1987 - La Strand Kalan Estar - English and an antipart transmer primary to imp, Estar - English and the strand transformation of the strange of the Estar - English and the strange framework of the strange of the Estar - English and the strange of the strange MOUNTING OPTIONS	1000	rear presidualism with a insulation contract locus insulation contract large choose planam housing rates, no colong fitting	Doustra						
ver and prices has ing stragers conton rated	MOUNTING OPTIONS	1000	new weekster of the only to Togolane Transfere control have for transfere control on of for the only of the only the only of the only of the only the optimization whether we control the optimization	TRAN COLOM	1000	blick white matter chrome White wheat					
	180	80 104 10 100 10 104 10 100		Management and the states of the states and the states and the states							
akity accurring nig to the 1.144	ODLOB	R W Notacybust	loven wheat is between option for contractules threase and they and the	BEZEL CELER	385.29	black while made strome bronze wheat					
ing. The The Atomic	MARE COLOR	12.828	landi. Hafai Antari Shana Ishaal Maal	BLECTRON. OPTICAL	Berr.	emergency believy back analysis is believy back	ug, Bordinder af 7609 UBD Bordinder af 7609 willio				
100	ILICTRICAL OPTIONS	86	regard bits looks in states (with \$15)	ORDERING COR	e						
Che Langer Langer	ORDERING CODE		Follow the store to appetity your fromte sensition. NM - 450 - 580 - 150, 00 - 100, 100 - 100 - 100 - 100 - 100 - 100 - 100 - 100 - 100 - 100 - 100 - 100 - 100 - 1								
	Files Reading to specify your failing, controls Miles - Miles Miles - Miles - Miles - Miles - No			84 (LCD)		POWER					
	94(100)	POINTR	_	DELANDRED LM	# #00	n) wijas caraj					
		w pade ce		500 748	7						
				1610	10.						
				155	15	15					
				100	10	17					
	10			2286	29	34					
	Down Factor 3 (18)			Pound Factor > D							
	NOTES	-		1. MON at an later 2. MON at an later 3. Mon and the the	8-2000-4-1020 9-2017-1-2016	An and the lease strong a	mean '' der dereig ook, 14. Stelluk				





1920 ALTONROAD

8 Q.

THANK YOU

