


**1** MANUEVERABILITY - LOADING  
 SCALE: 1" = 30'-0"




**1** MANUEVERABILITY - PARKING  
SCALE: 1" = 30'-0"




TRANSIT CORRIDOR LOCATION MAP  
SCALE: 1/4" = 1'-0"

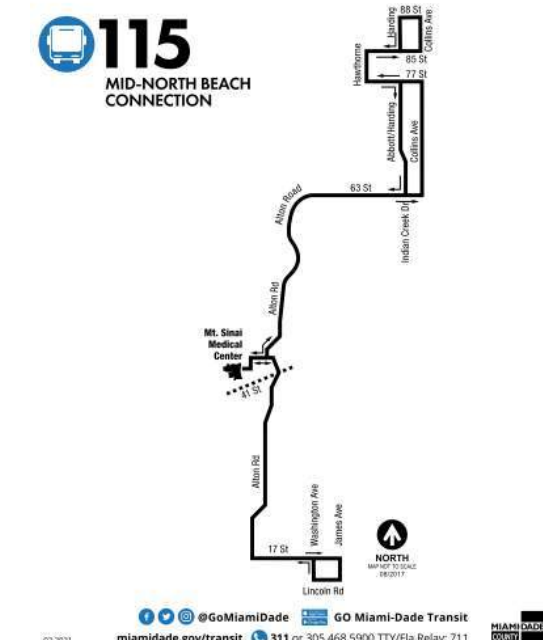

BUS ROUTE

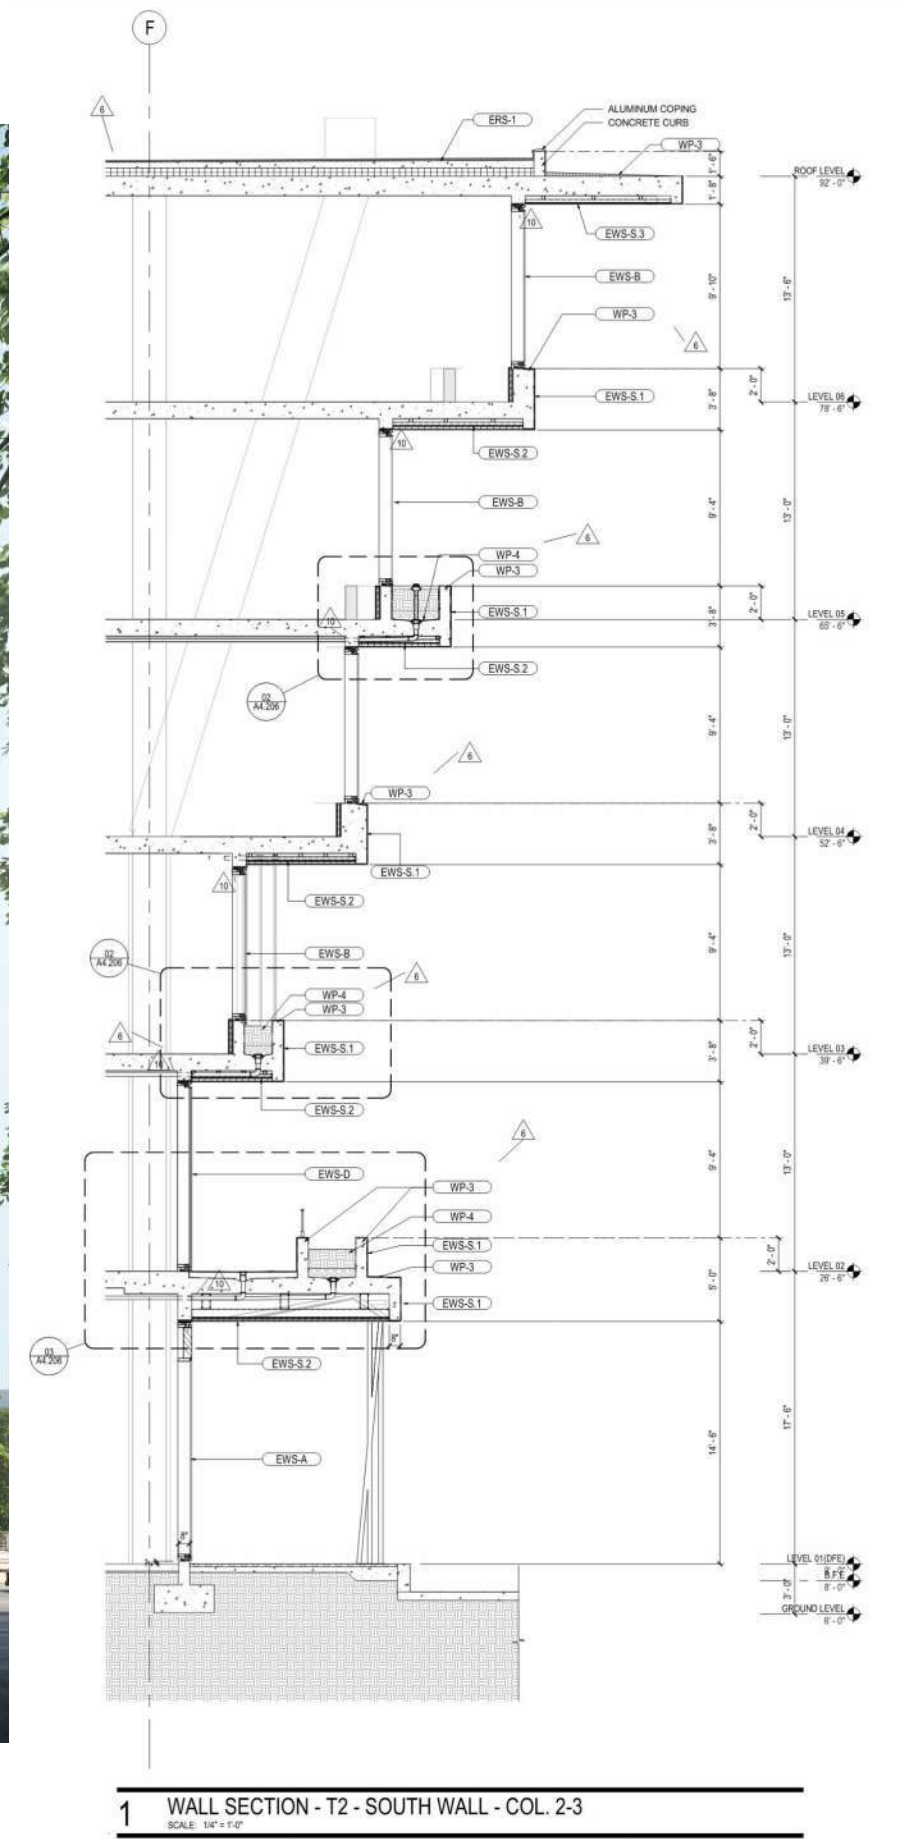

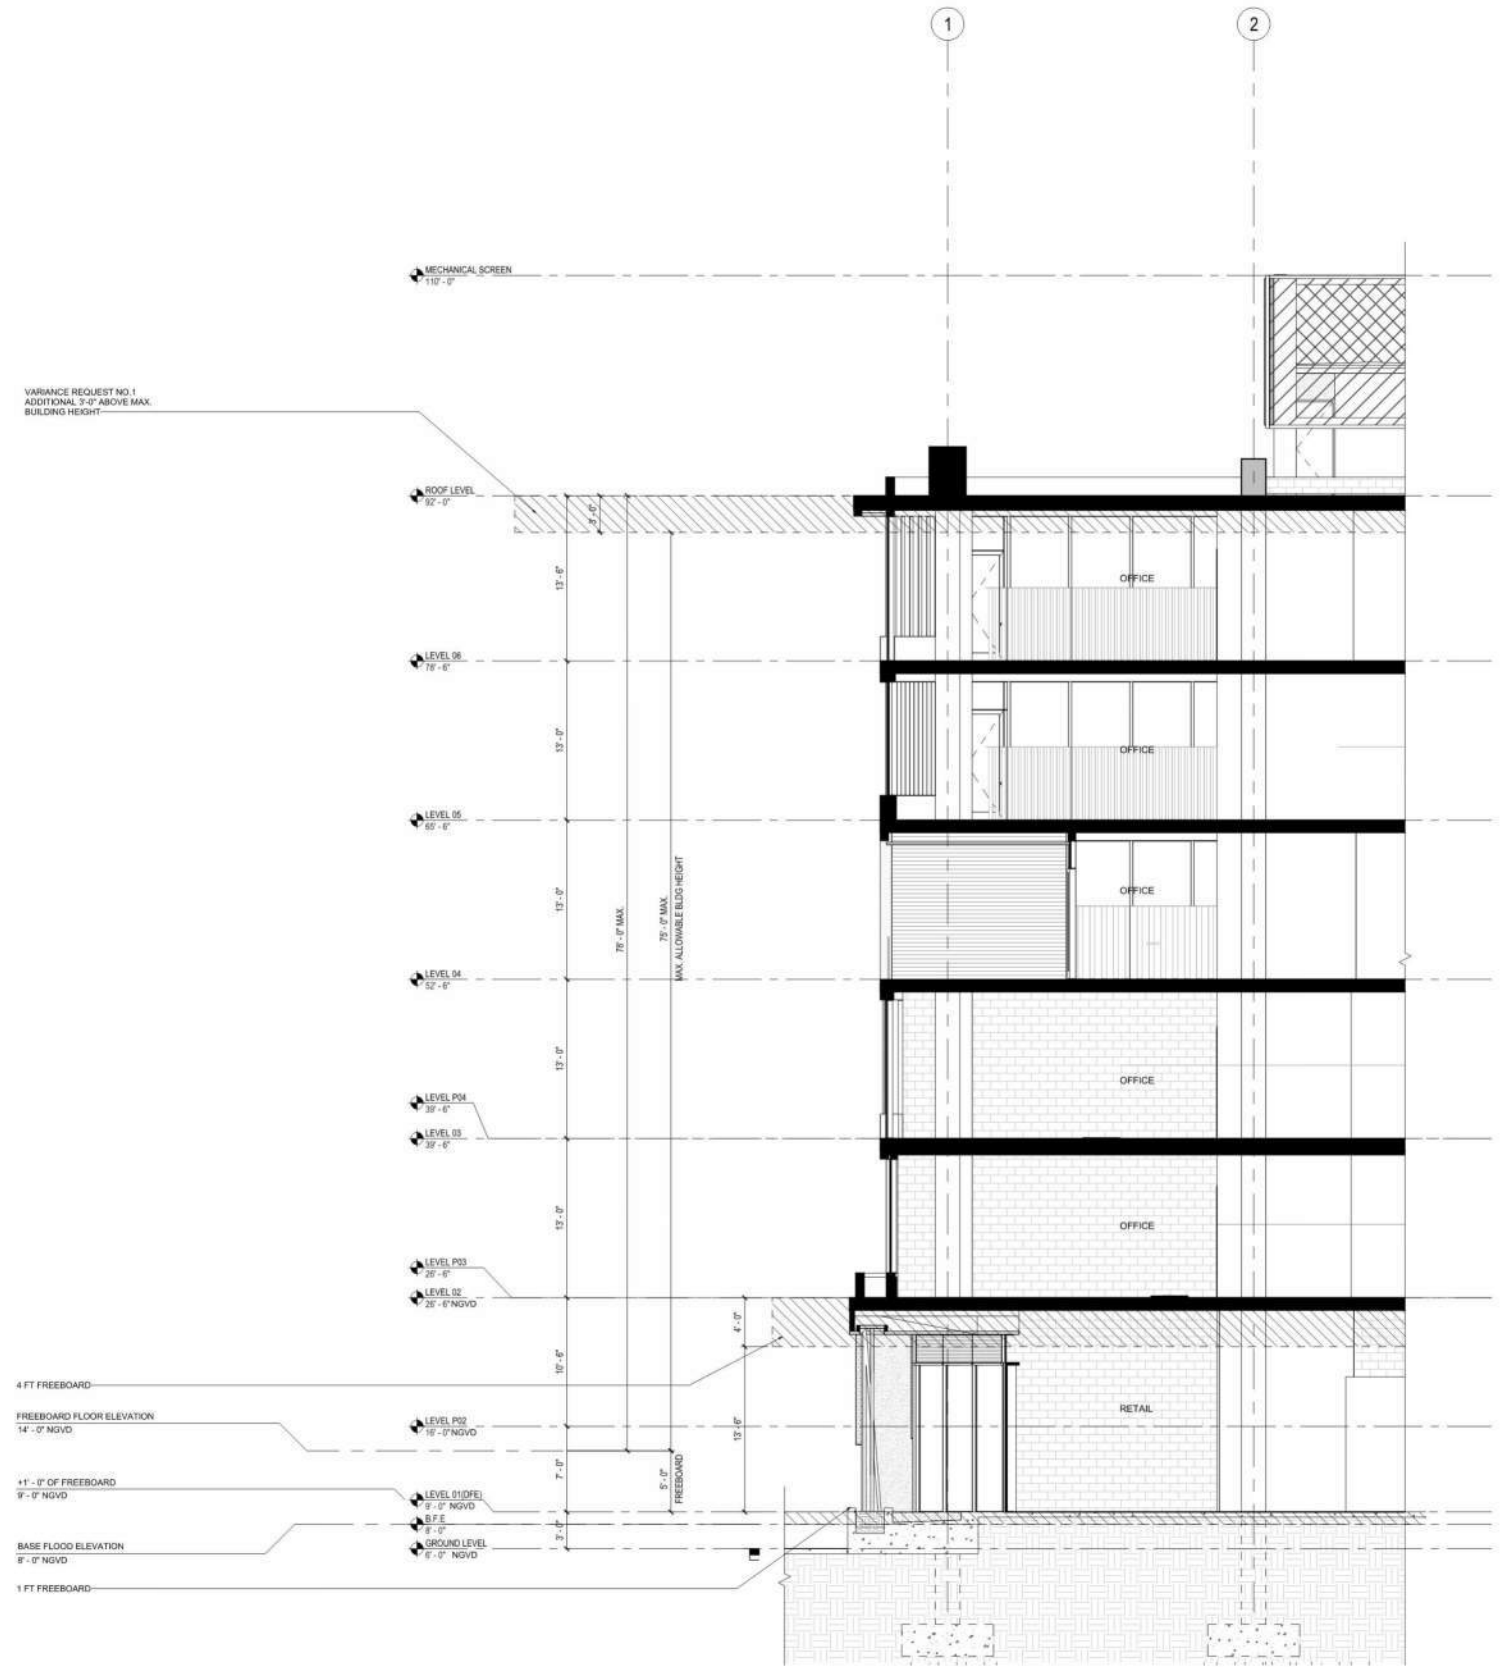

01 ENLARGED VARIANCE WAIVER DIAGRAM.  
SCALE: 3/16" = 1'-0"