

**800 LAKEVIEW DR.
SEAWALL PROJECT**

Miami Beach, Florida

CLIENT:
MR. ARIEL FURST

800 Lakeview Drive
Miami Beach, Florida 33140

ENVIRONMENTAL CONSULTANT:
**OCEAN
CONSULTING, LLC.**

340 Minorca Avenue, Suite 7
Coral Gables, Florida 33134
Tel: (305) 921-9344
Fax: (305) 677-3254

CONTRACTOR:

PROJECT ENGINEER:
ADOLFO GONZALEZ P.E.

2050 Coral Way Suite 502
Miami, FL 33145
Office - 305-415-8782

SEAL / SIGNATURE / DATE

Adolfo Gonzalez PE
Lic. No. 58620

PERMIT DRAWINGS


Issue #	Issue Date
①	February 10, 2023

PROJECT: 16-6015

**PROPOSED UPLAND
SECTION
(WITH VARIANCE)**

SCALE : AS SHOWN
SHEET NO.

S-8

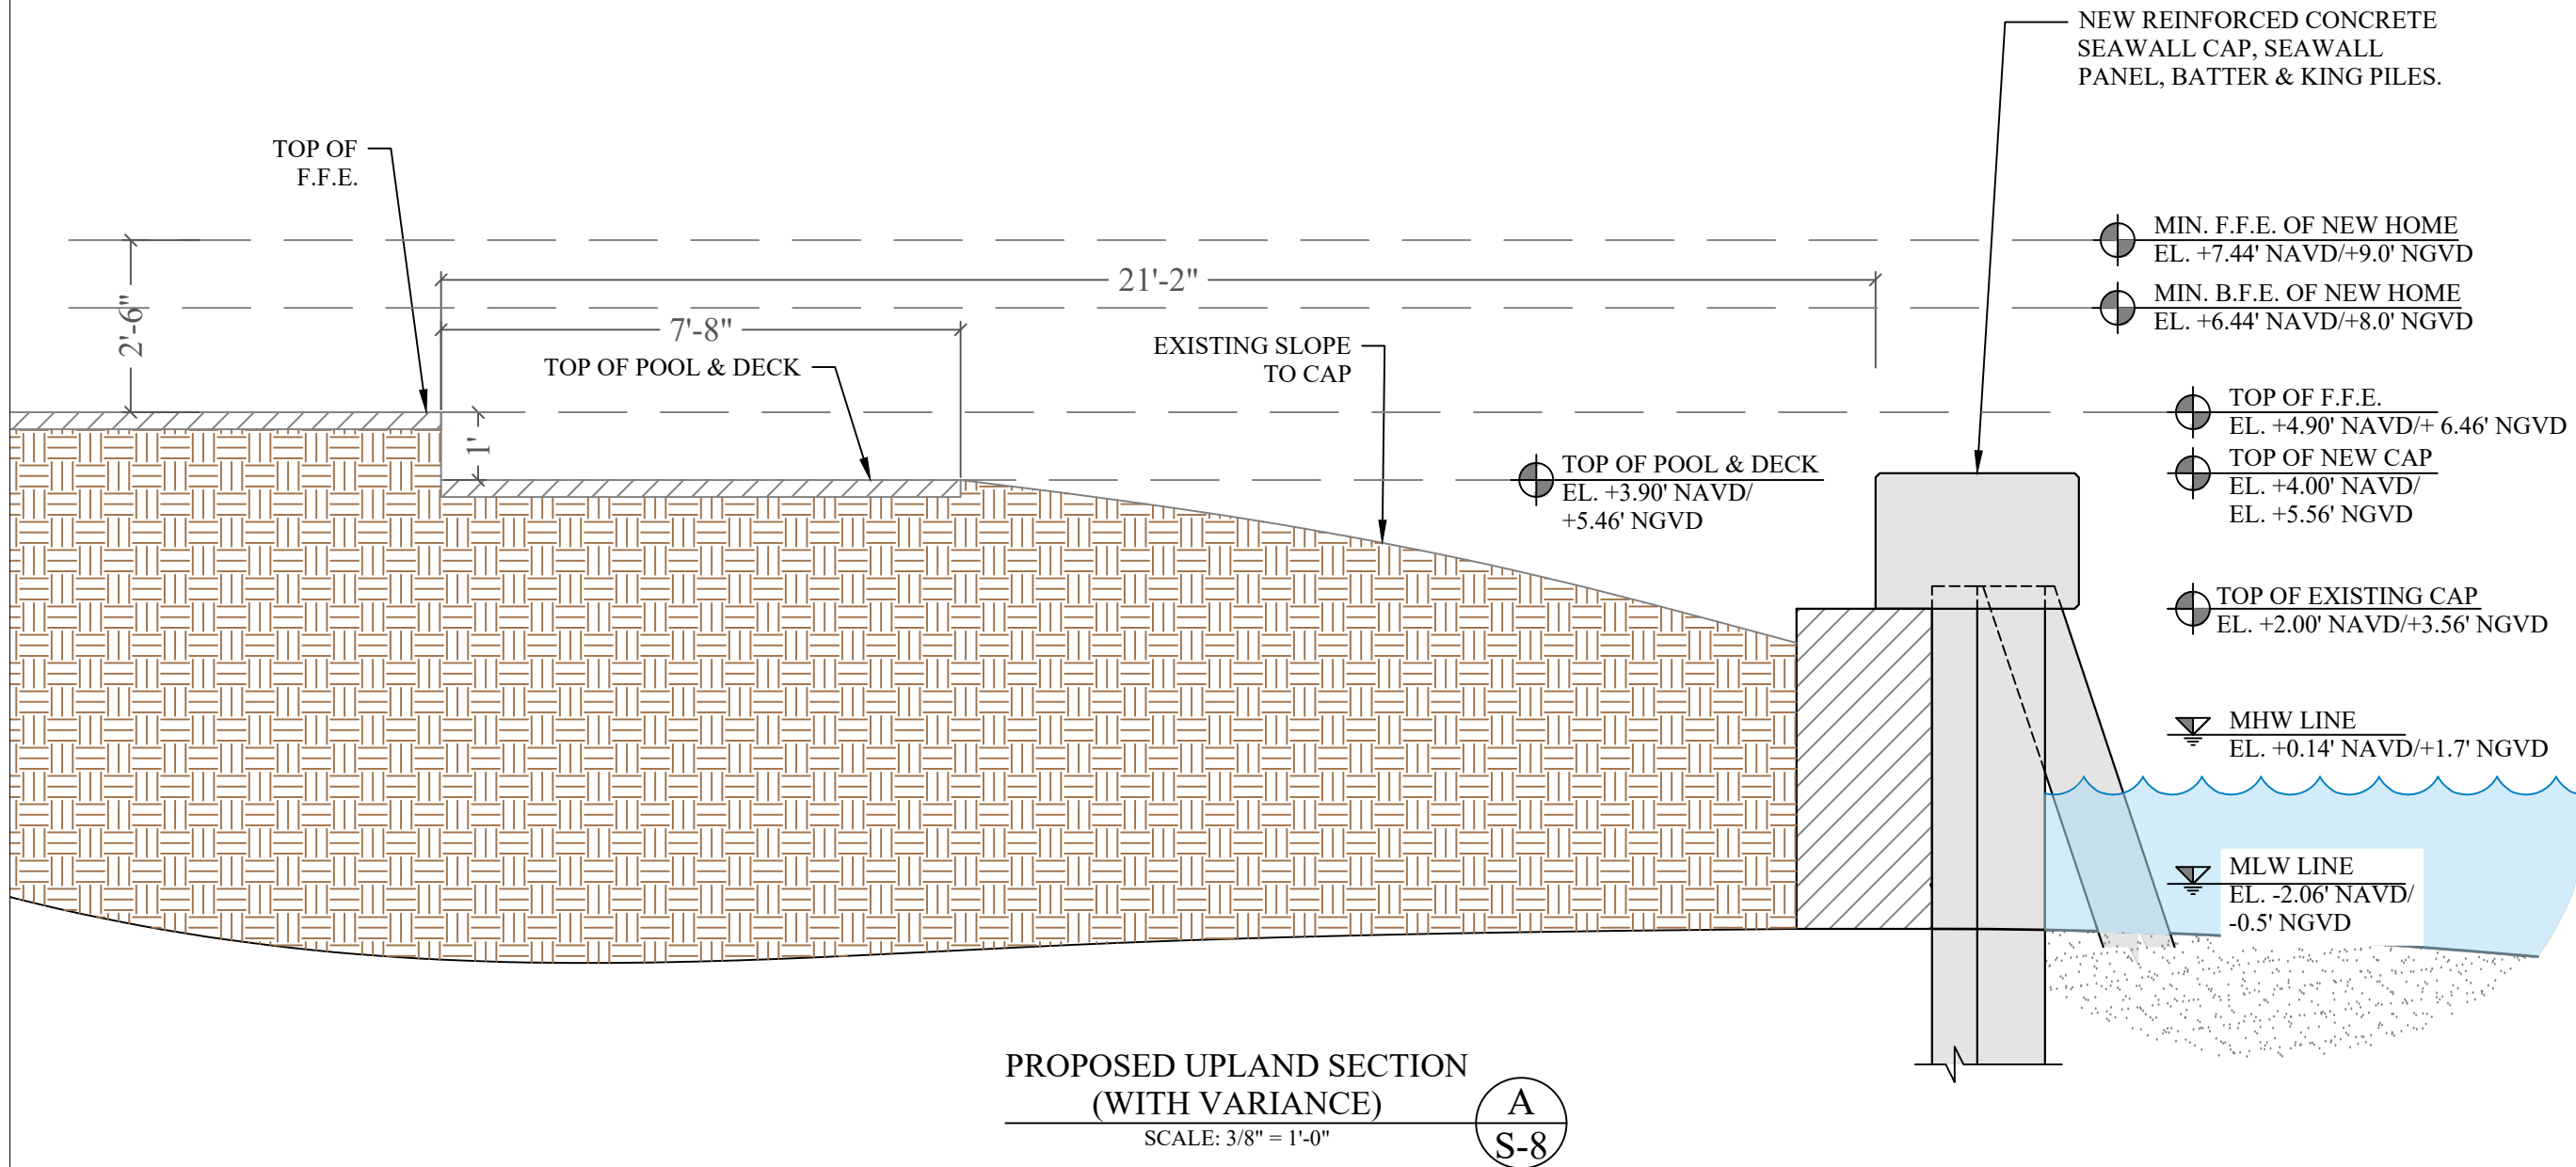

**800 LAKEVIEW DR.
SEAWALL PROJECT**

Miami Beach, Florida

CLIENT:
MR. ARIEL FURST

800 Lakeview Drive
Miami Beach, Florida 33140

ENVIRONMENTAL CONSULTANT:
**OCEAN
CONSULTING, LLC.**

340 Minorca Avenue, Suite 7
Coral Gables, Florida 33134
Tel: (305) 921-9344
Fax: (305) 677-3254

CONTRACTOR:

PROJECT ENGINEER:
ADOLFO GONZALEZ P.E.

2050 Coral Way Suite 502
Miami, FL 33145
Office - 305-415-8782

SEAL / SIGNATURE / DATE

Adolfo Gonzalez PE
Lic. No. 58620

PERMIT DRAWINGS


Issue #	Issue Date
①	February 10, 2023

PROJECT: 16-6015

**PROPOSED UPLAND
SECTION
(WITHOUT VARIANCE)**
SCALE : AS SHOWN

SHEET NO.

S-9

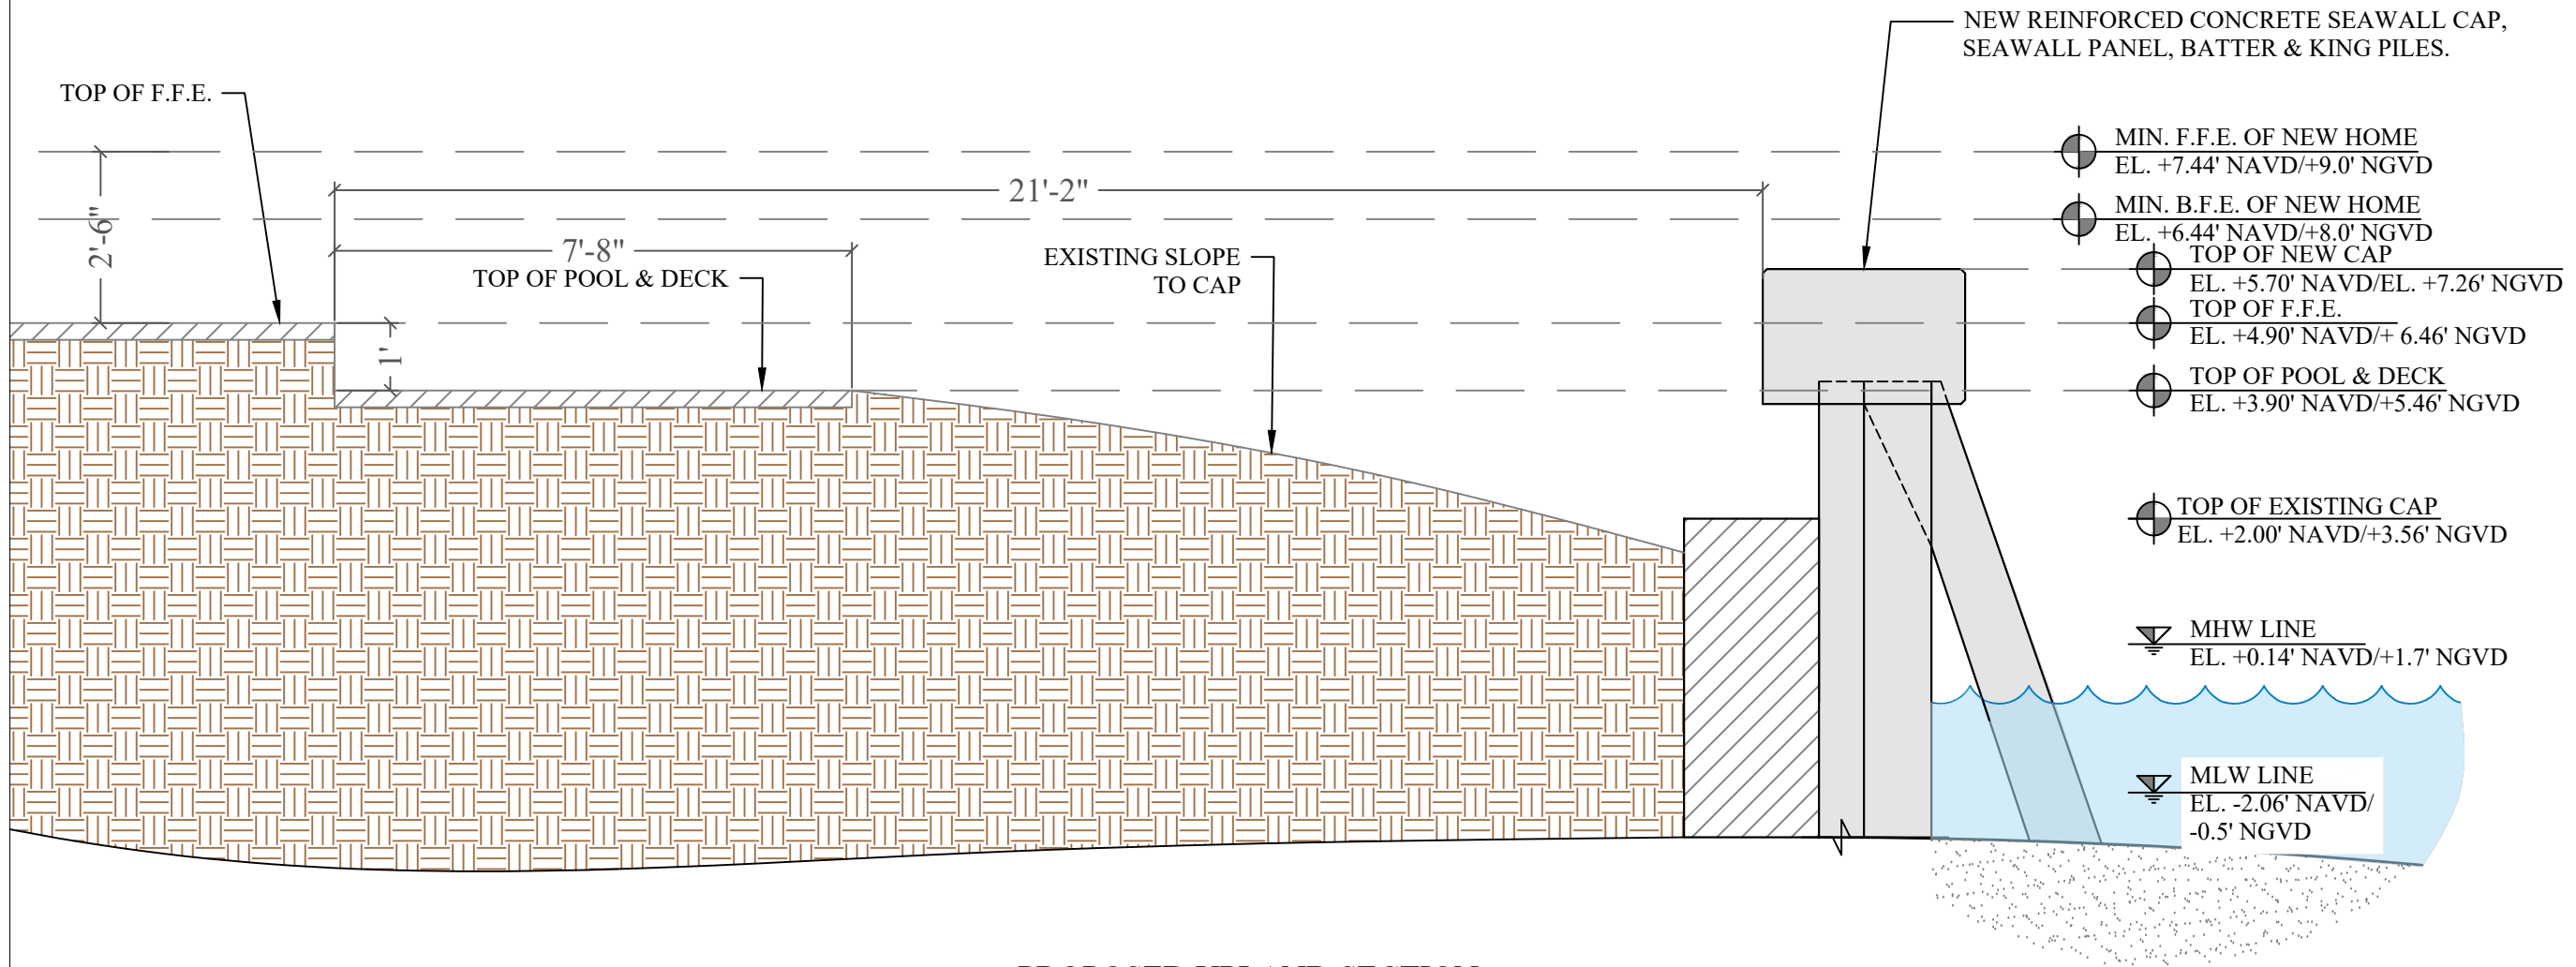

**PROPOSED UPLAND SECTION
(WITHOUT VARIANCE)**
SCALE: 3/8" = 1'-0"

A
S-9