


# PHASING PLAN

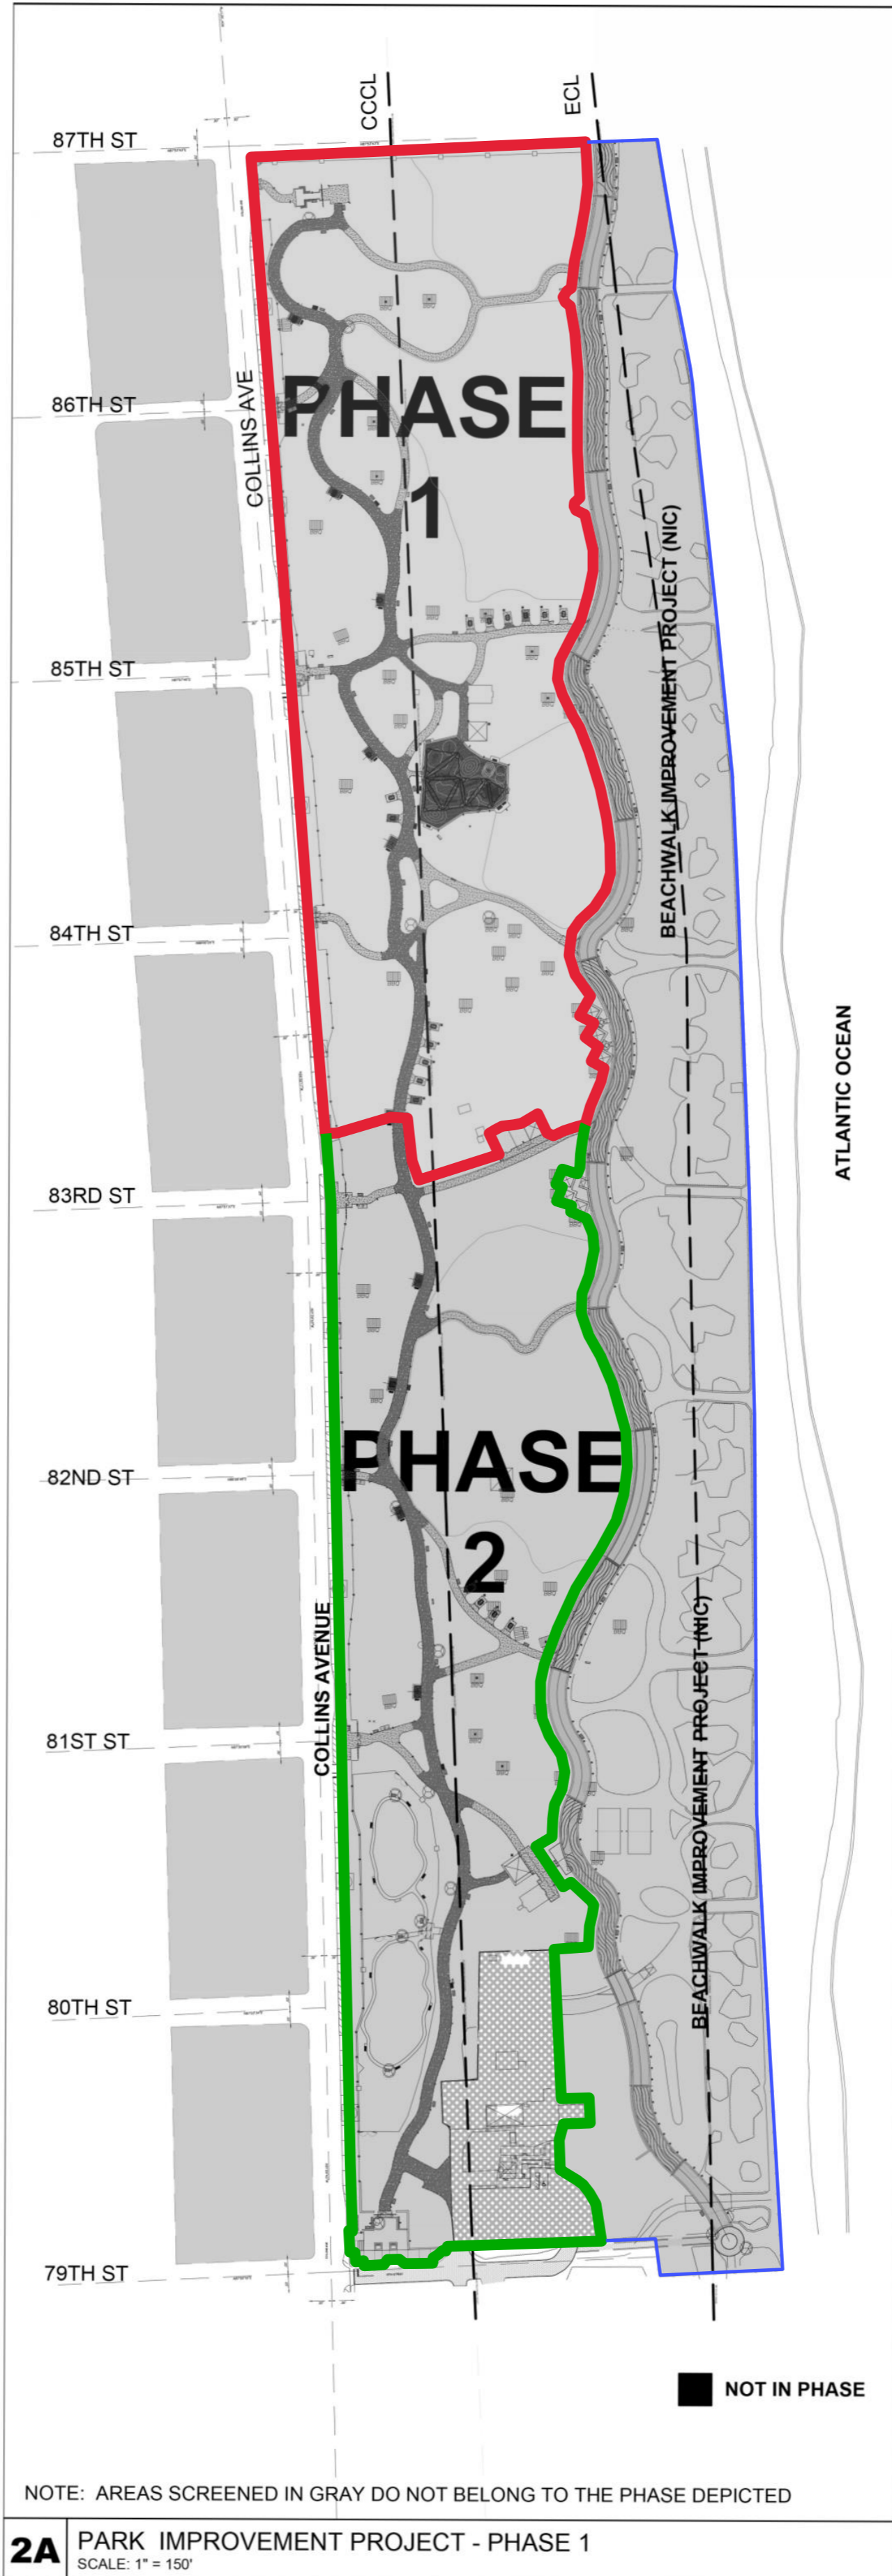

**2A**

PARK IMPROVEMENT PROJECT - PHASE 1

SCALE: 1" = 150'