

MARINE PATROL FACILITY

1790 PURDY AVENUE

DESIGN REVIEW BOARD MEETING PRESENTATION

DRB23-0910

APRIL 4, 2023

MIAMIBEACH

MIAMIBEACH
POLICE



MCHARRYASSOCIATES
ARCHITECTURE • PLANNING • INTERIORS





SOUTHEAST VIEW



NORTHEAST VIEW



SOUTHWEST VIEW



NORTHWEST VIEW



VIEW OF COMMERCIAL PROPERTIES ALONG THE EAST SIDE OF THE PROJECT SITE.




VIEW OF BOAT DOCK ON THE WEST SIDE OF THE PROJECT SITE.




VIEW OF MAURICE GIBB MEMORIAL PARK ON THE SOUTH SIDE OF THE PROJECT SITE.



VIEW OF MULTIFAMILY RESIDENTIAL BUILDING ON THE NORTH SIDE OF THE PROJECT SITE.

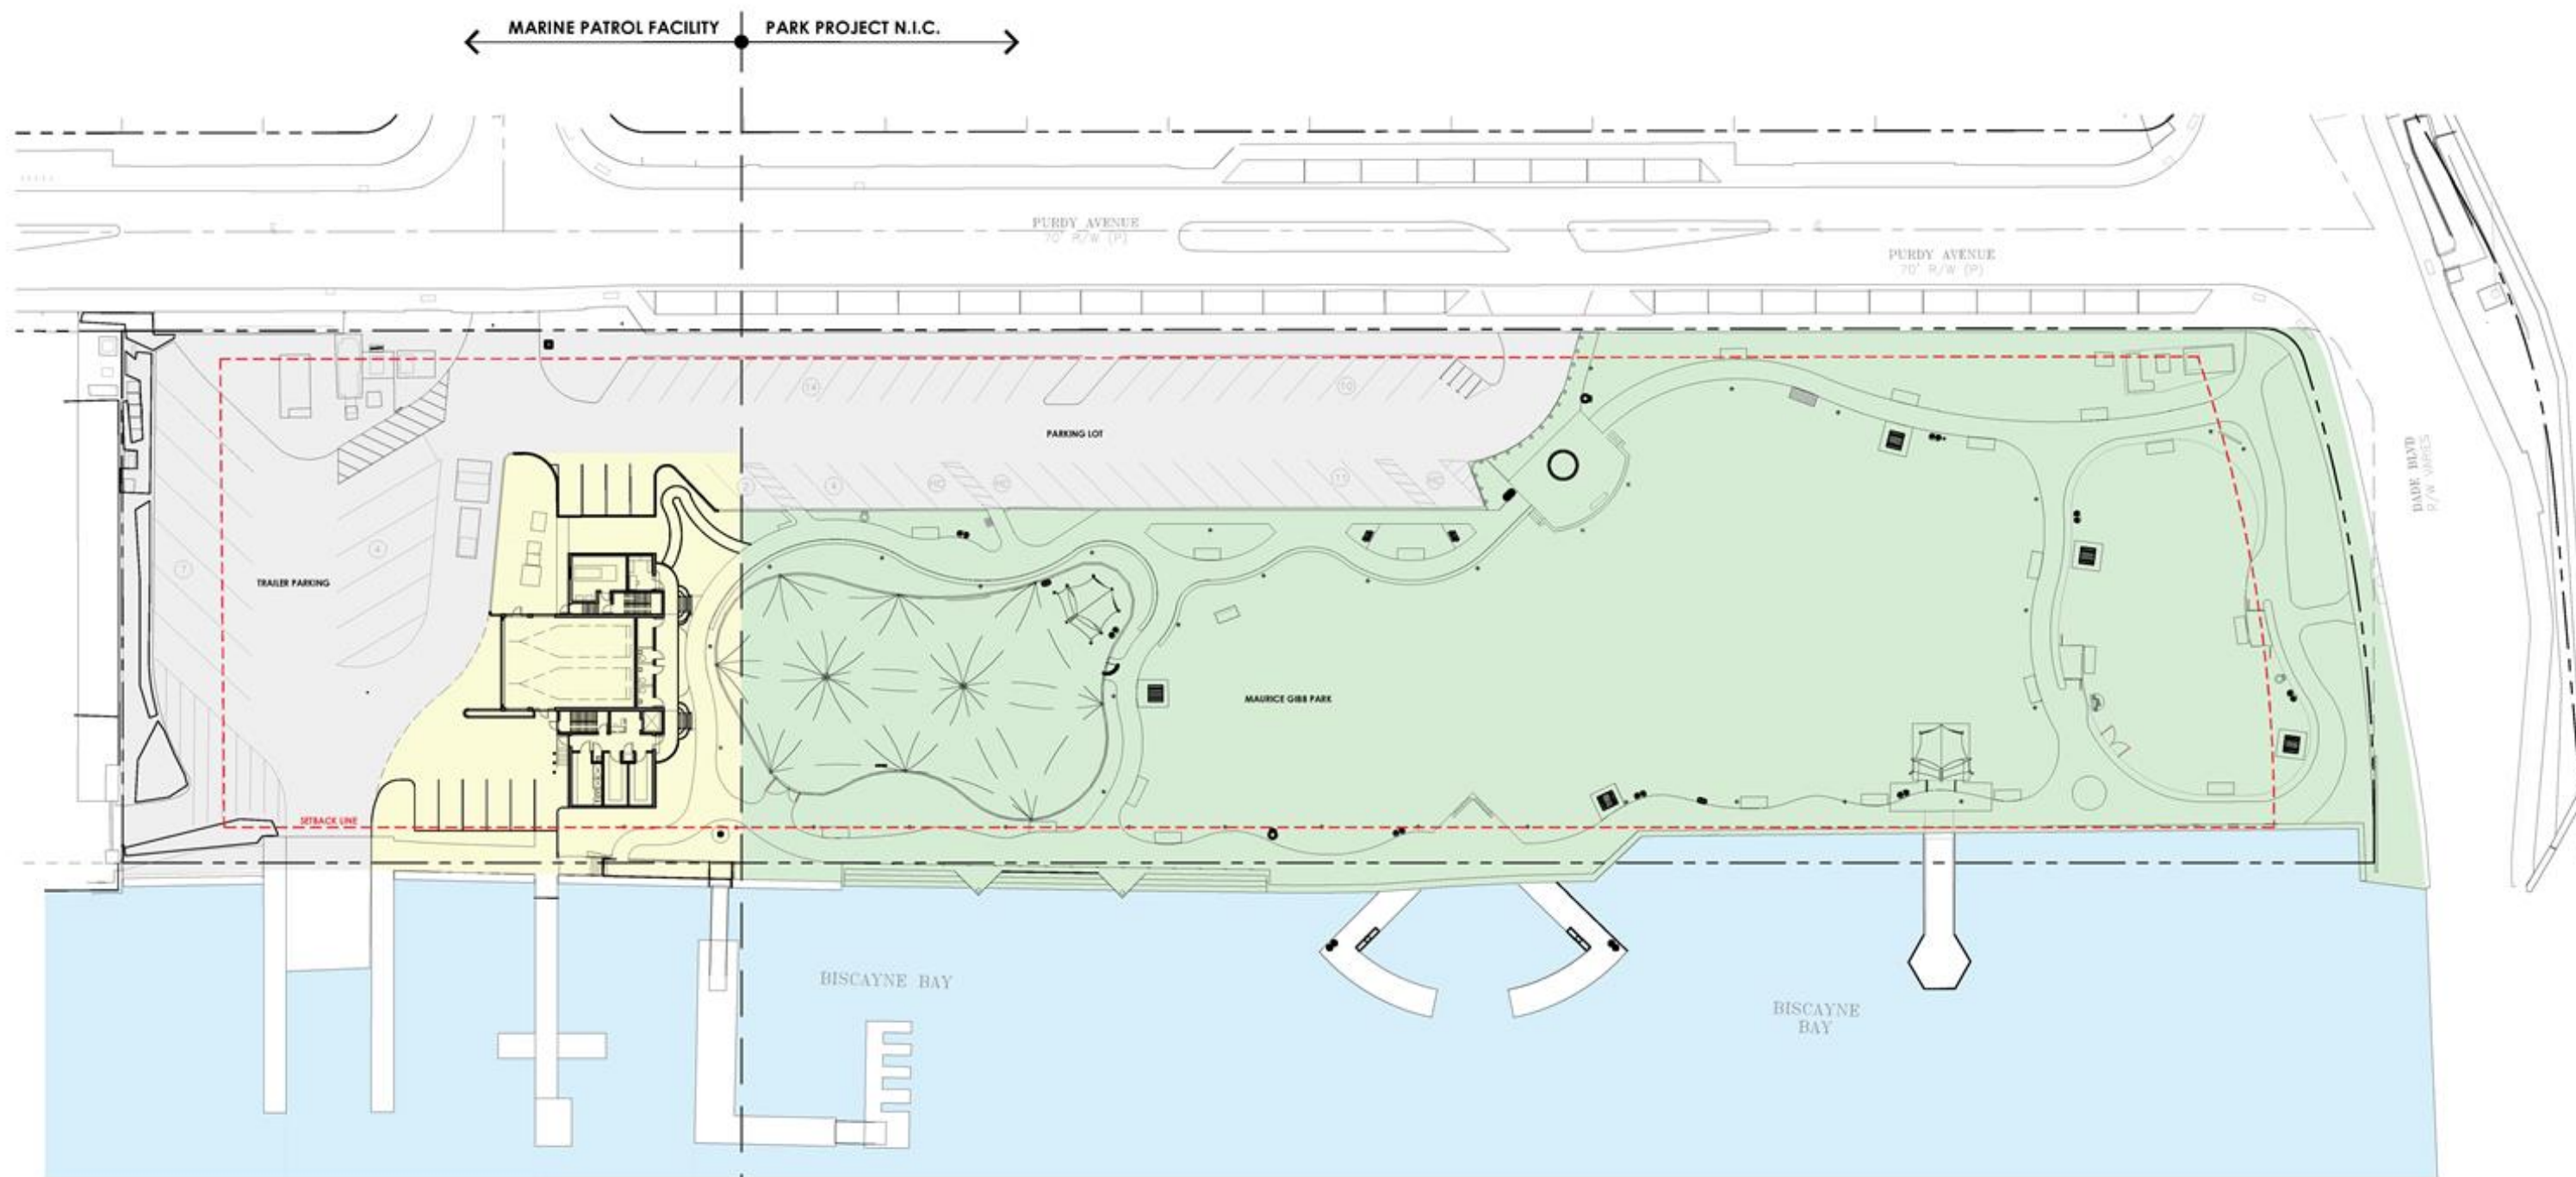



LEGEND	
	MARINE PATROL FACILITY
	MAURICE GIBB PARK
	PARKING / BOAT LAUNCH
	BISCAYNE BAY

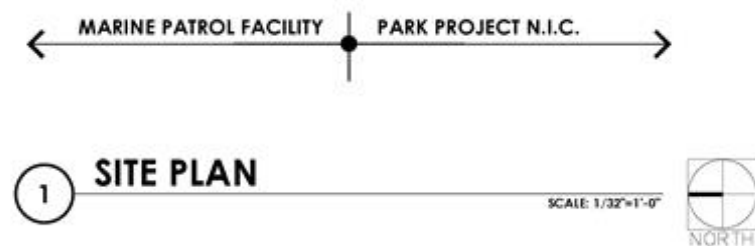

LEGEND

- COVERED BOAT PARKING
- MIAMI BEACH POLICE DEPARTMENT STORAGE
- MIAMI BEACH FIRE DEPARTMENT STORAGE
- SHARED DECONTAMINATION ROOM
- SHARED CIRCULATION
- PARKS FACILITIES
- GENERATOR ROOM / ELEC. ROOM
- EXTERIOR CIRCULATION
- PARK PATHWAY

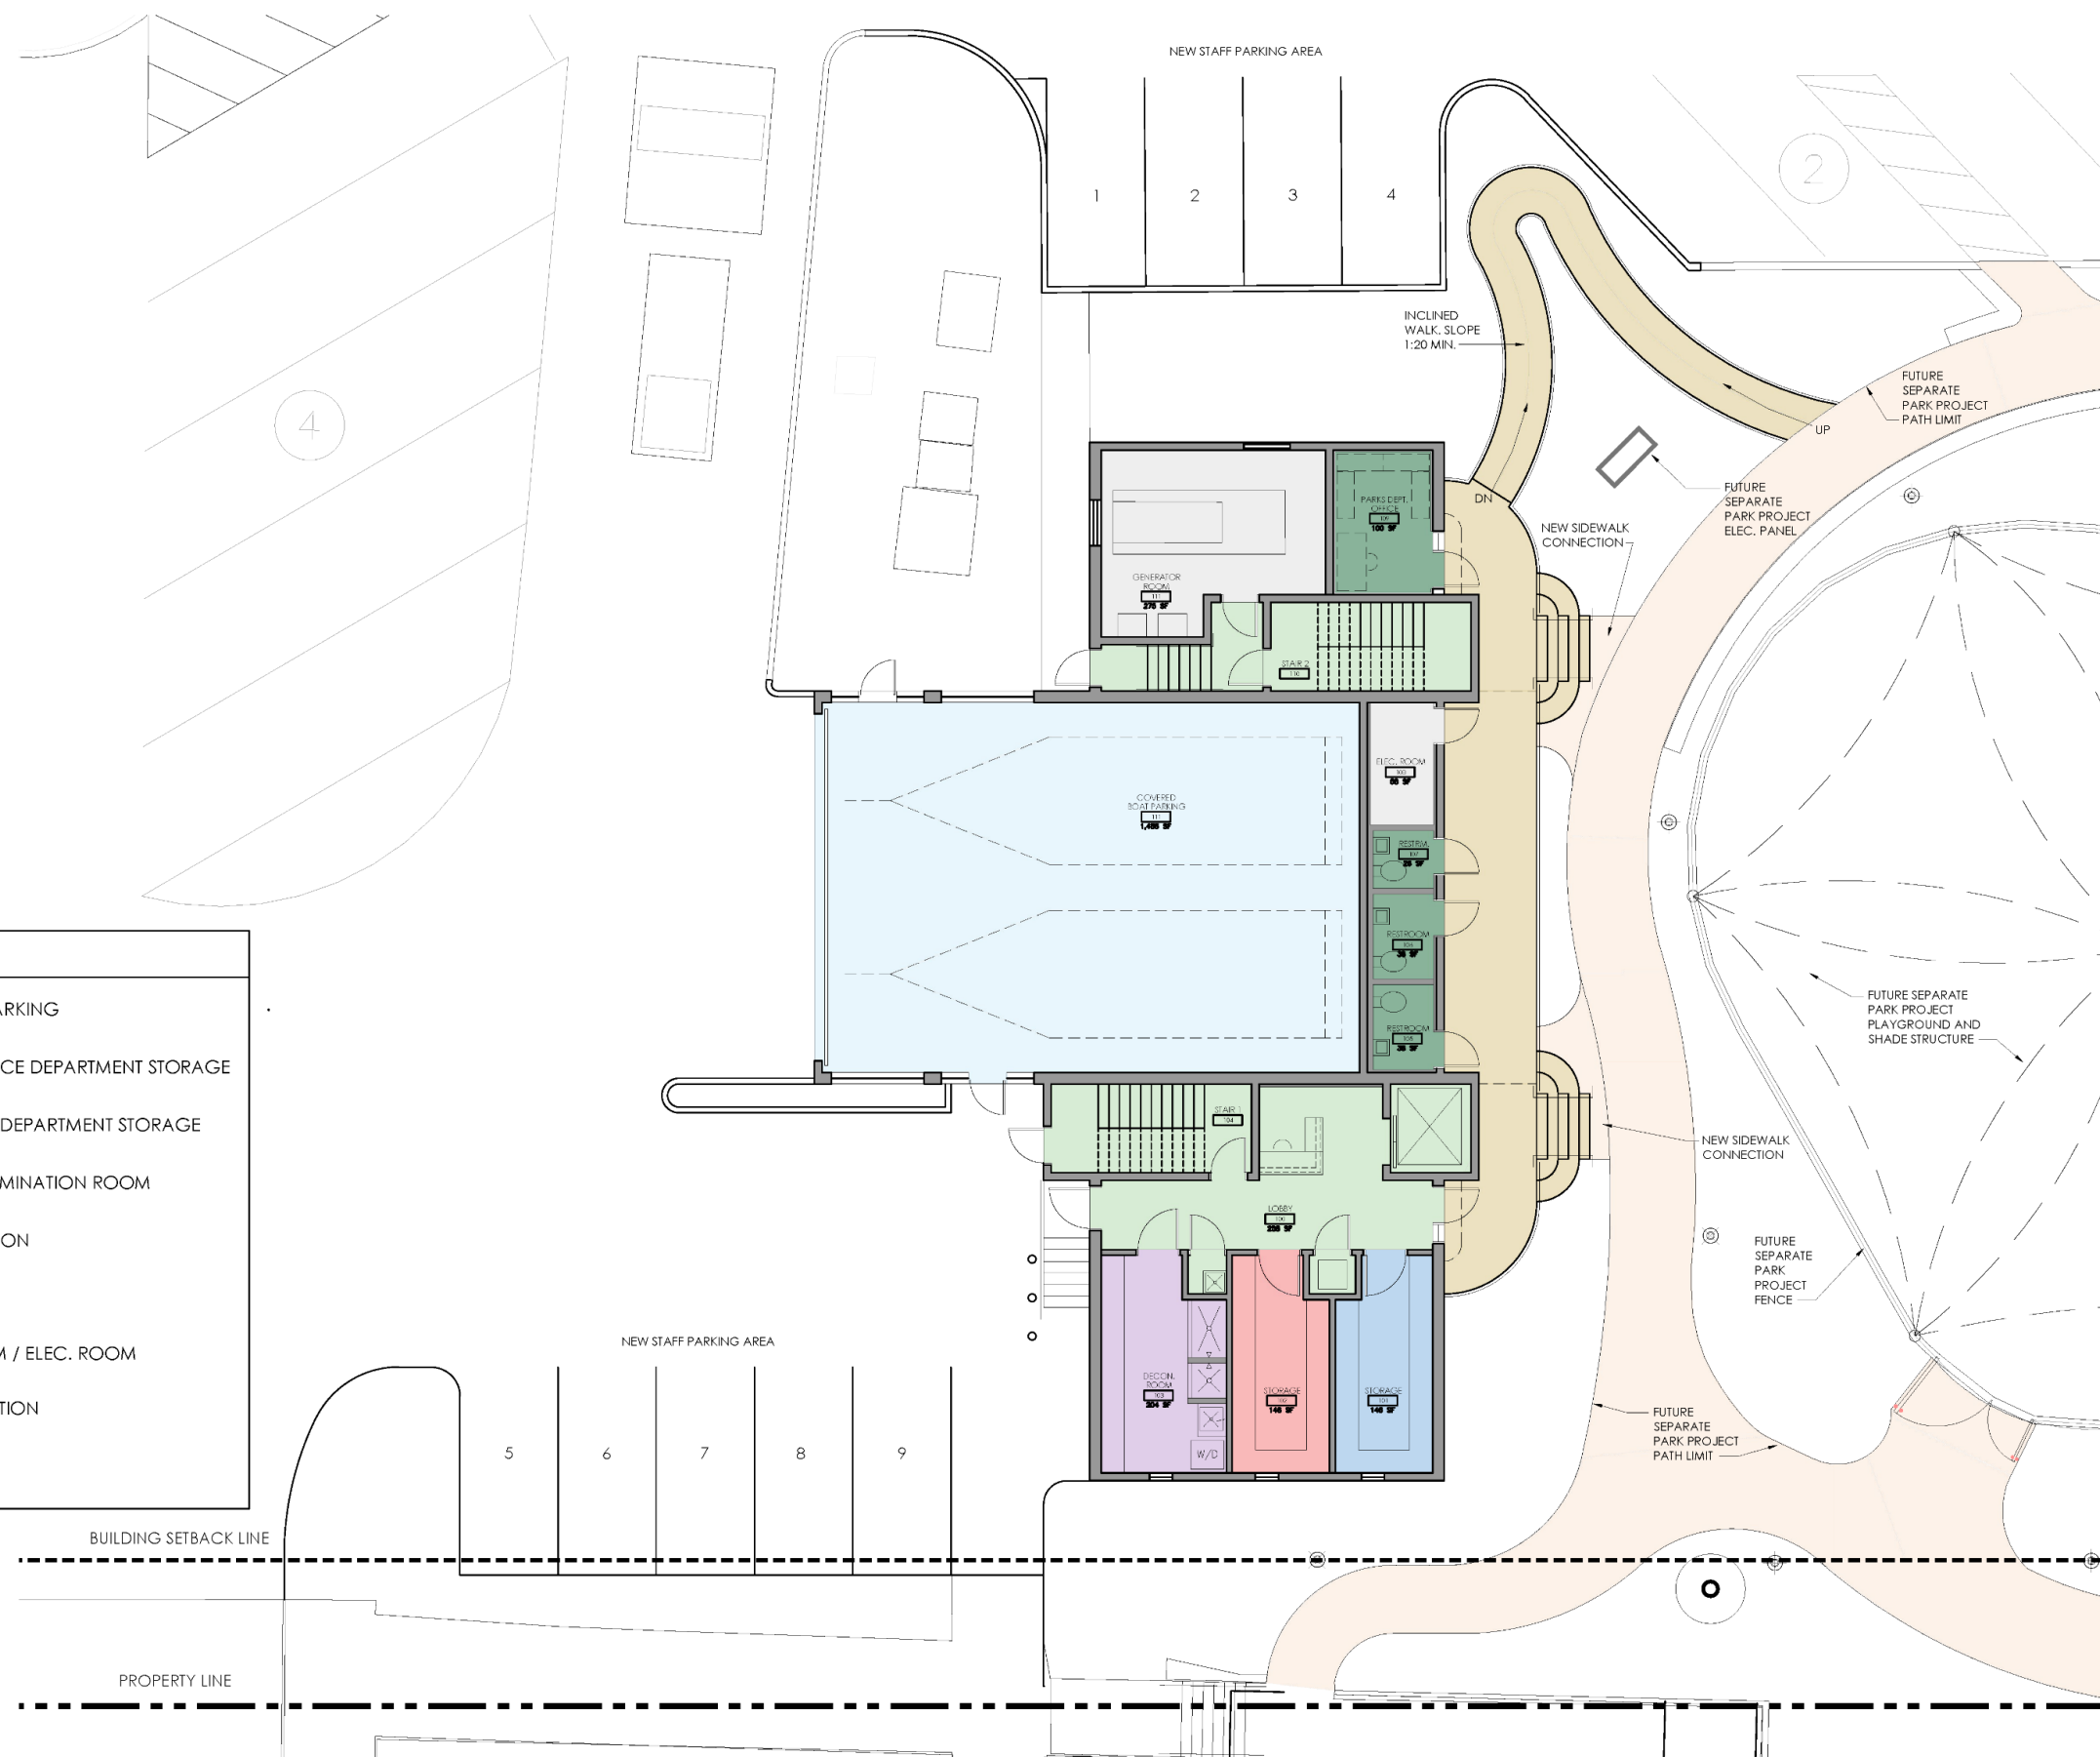

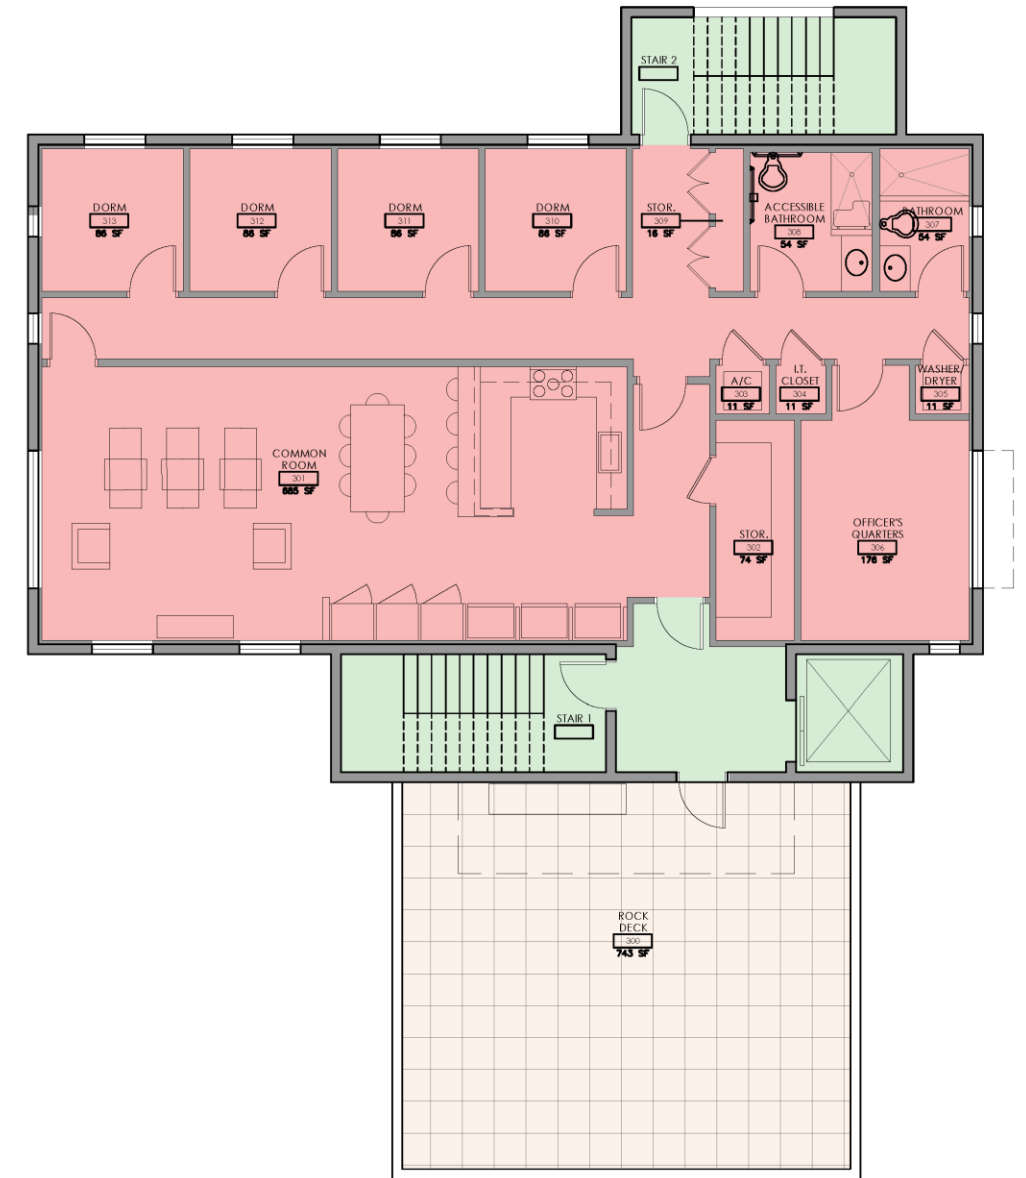

LEGEND

- MIAMI BEACH POLICE DEPARTMENT
- MIAMI BEACH FIRE DEPARTMENT
- SHARED GYM
- SHARED CIRCULATION
- SHARED EXTERIOR SPACES
- LOWER ROOF

1 SECOND LEVEL PLAN


SCALE: 1/8"=1'-0"



2 THIRD LEVEL PLAN

SCALE: 1/8"=1'-0"



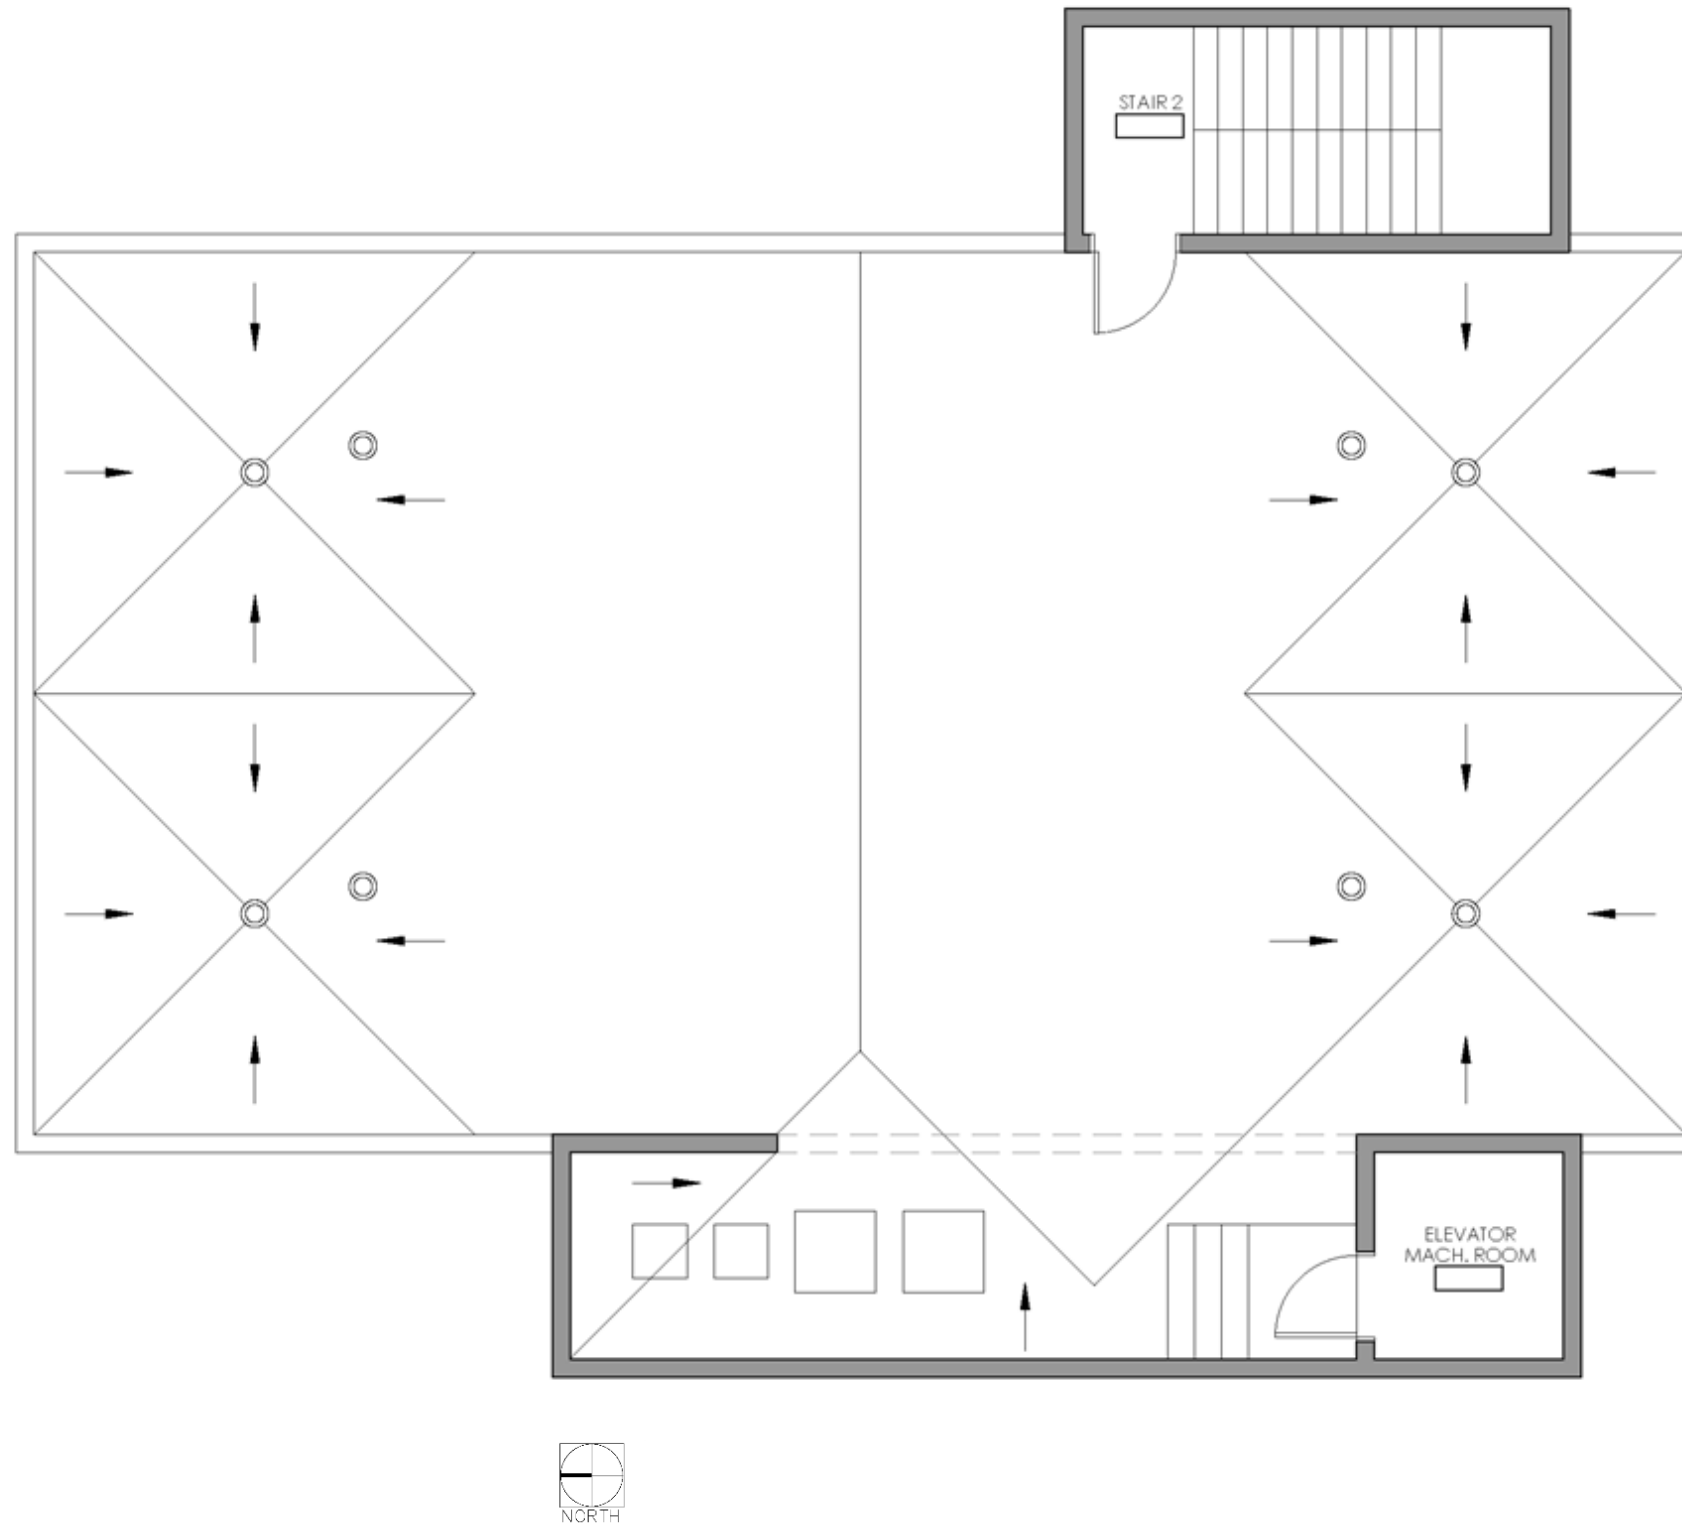



MIAMI BEACH

MIAMI BEACH MARINE PATROL FACILITY

SOUTHEAST VIEW

 **MCHARRY ASSOCIATES**
ARCHITECTURE • PLANNING • INTERIORS



MIAMI BEACH

MIAMI BEACH MARINE PATROL FACILITY

NORTHEAST VIEW

 **MCHARRY ASSOCIATES**
ARCHITECTURE • PLANNING • INTERIORS



MOTORIZED
ROLL-UP GRILLE

MIAMI BEACH

MIAMI BEACH MARINE PATROL FACILITY

NORTHWEST VIEW

MCHARRYASSOCIATES
ARCHITECTURE • PLANNING • INTERIORS



MIAMI BEACH

MIAMI BEACH MARINE PATROL FACILITY

SOUTHWEST VIEW

 **MCHARRY ASSOCIATES**
ARCHITECTURE • PLANNING • INTERIORS

DESIGN UPDATE


FOLLOWING MEETINGS WITH:
THE MAURICE GIBB PARK PROJECT TEAM &
THE SUNSET HARBOUR NEIGHBORHOOD ASSOCIATION

MIAMIBEACH

MIAMIBEACH
POLICE



MCHARRYASSOCIATES
ARCHITECTURE • PLANNING • INTERIORS

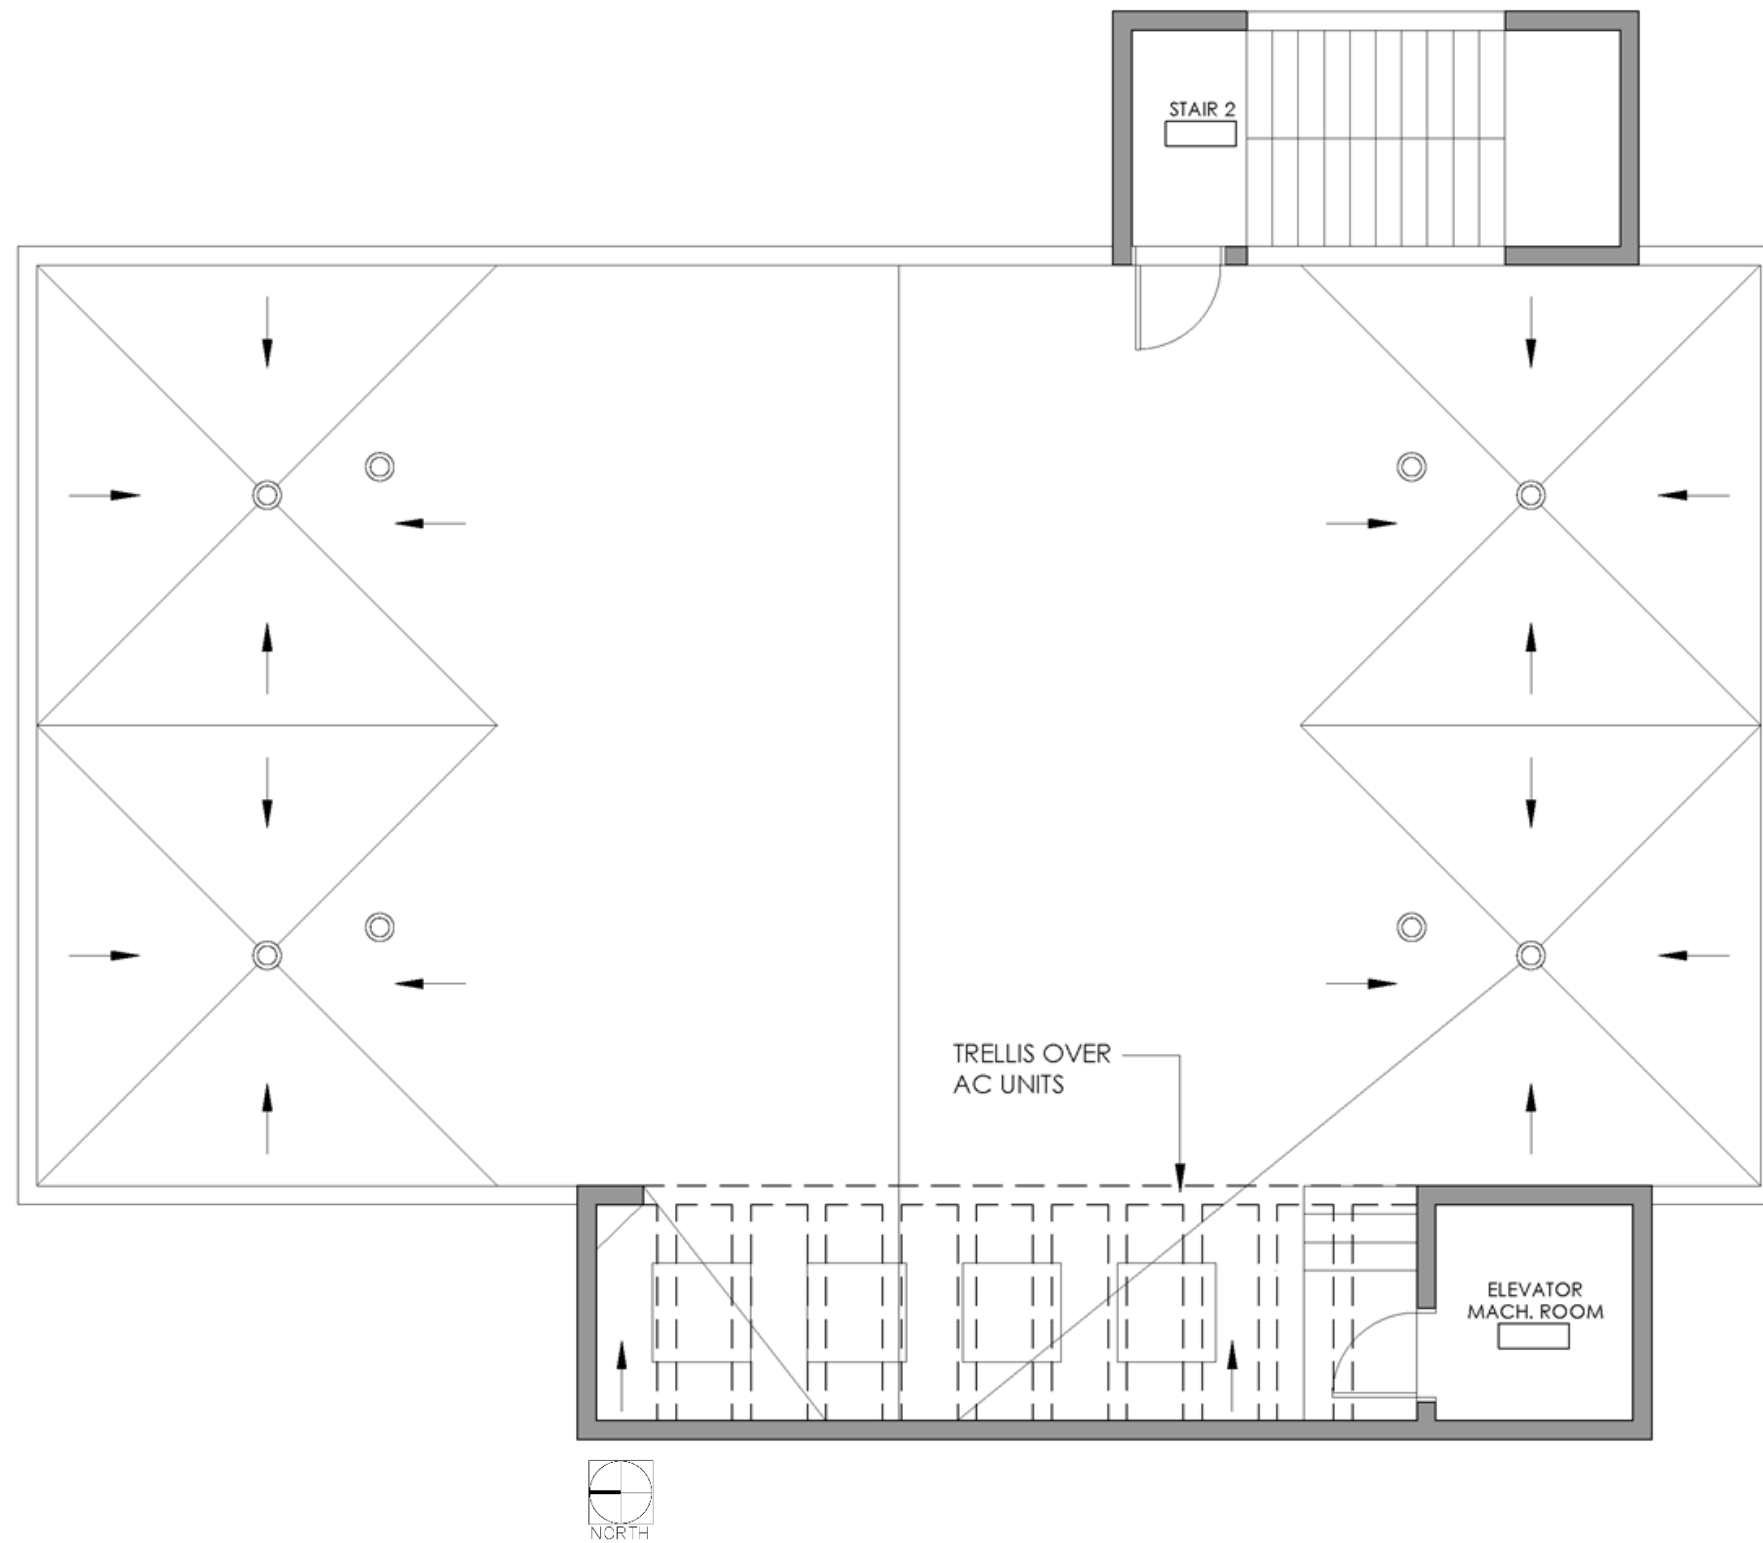



MIAMI BEACH

MIAMI BEACH MARINE PATROL FACILITY

NORTH AERIAL VIEW

 **MCHARRY ASSOCIATES**
ARCHITECTURE • PLANNING • INTERIORS



MIAMI BEACH

MIAMI BEACH MARINE PATROL FACILITY

NORTHWEST VIEW

 **MCHARRY ASSOCIATES**
ARCHITECTURE • PLANNING • INTERIORS

MARINE PATROL FACILITY

1790 PURDY AVENUE

DESIGN REVIEW BOARD MEETING PRESENTATION

DRB23-0919

APRIL 4, 2023

MIAMIBEACH

MIAMIBEACH
POLICE



MCHARRYASSOCIATES
ARCHITECTURE • PLANNING • INTERIORS