


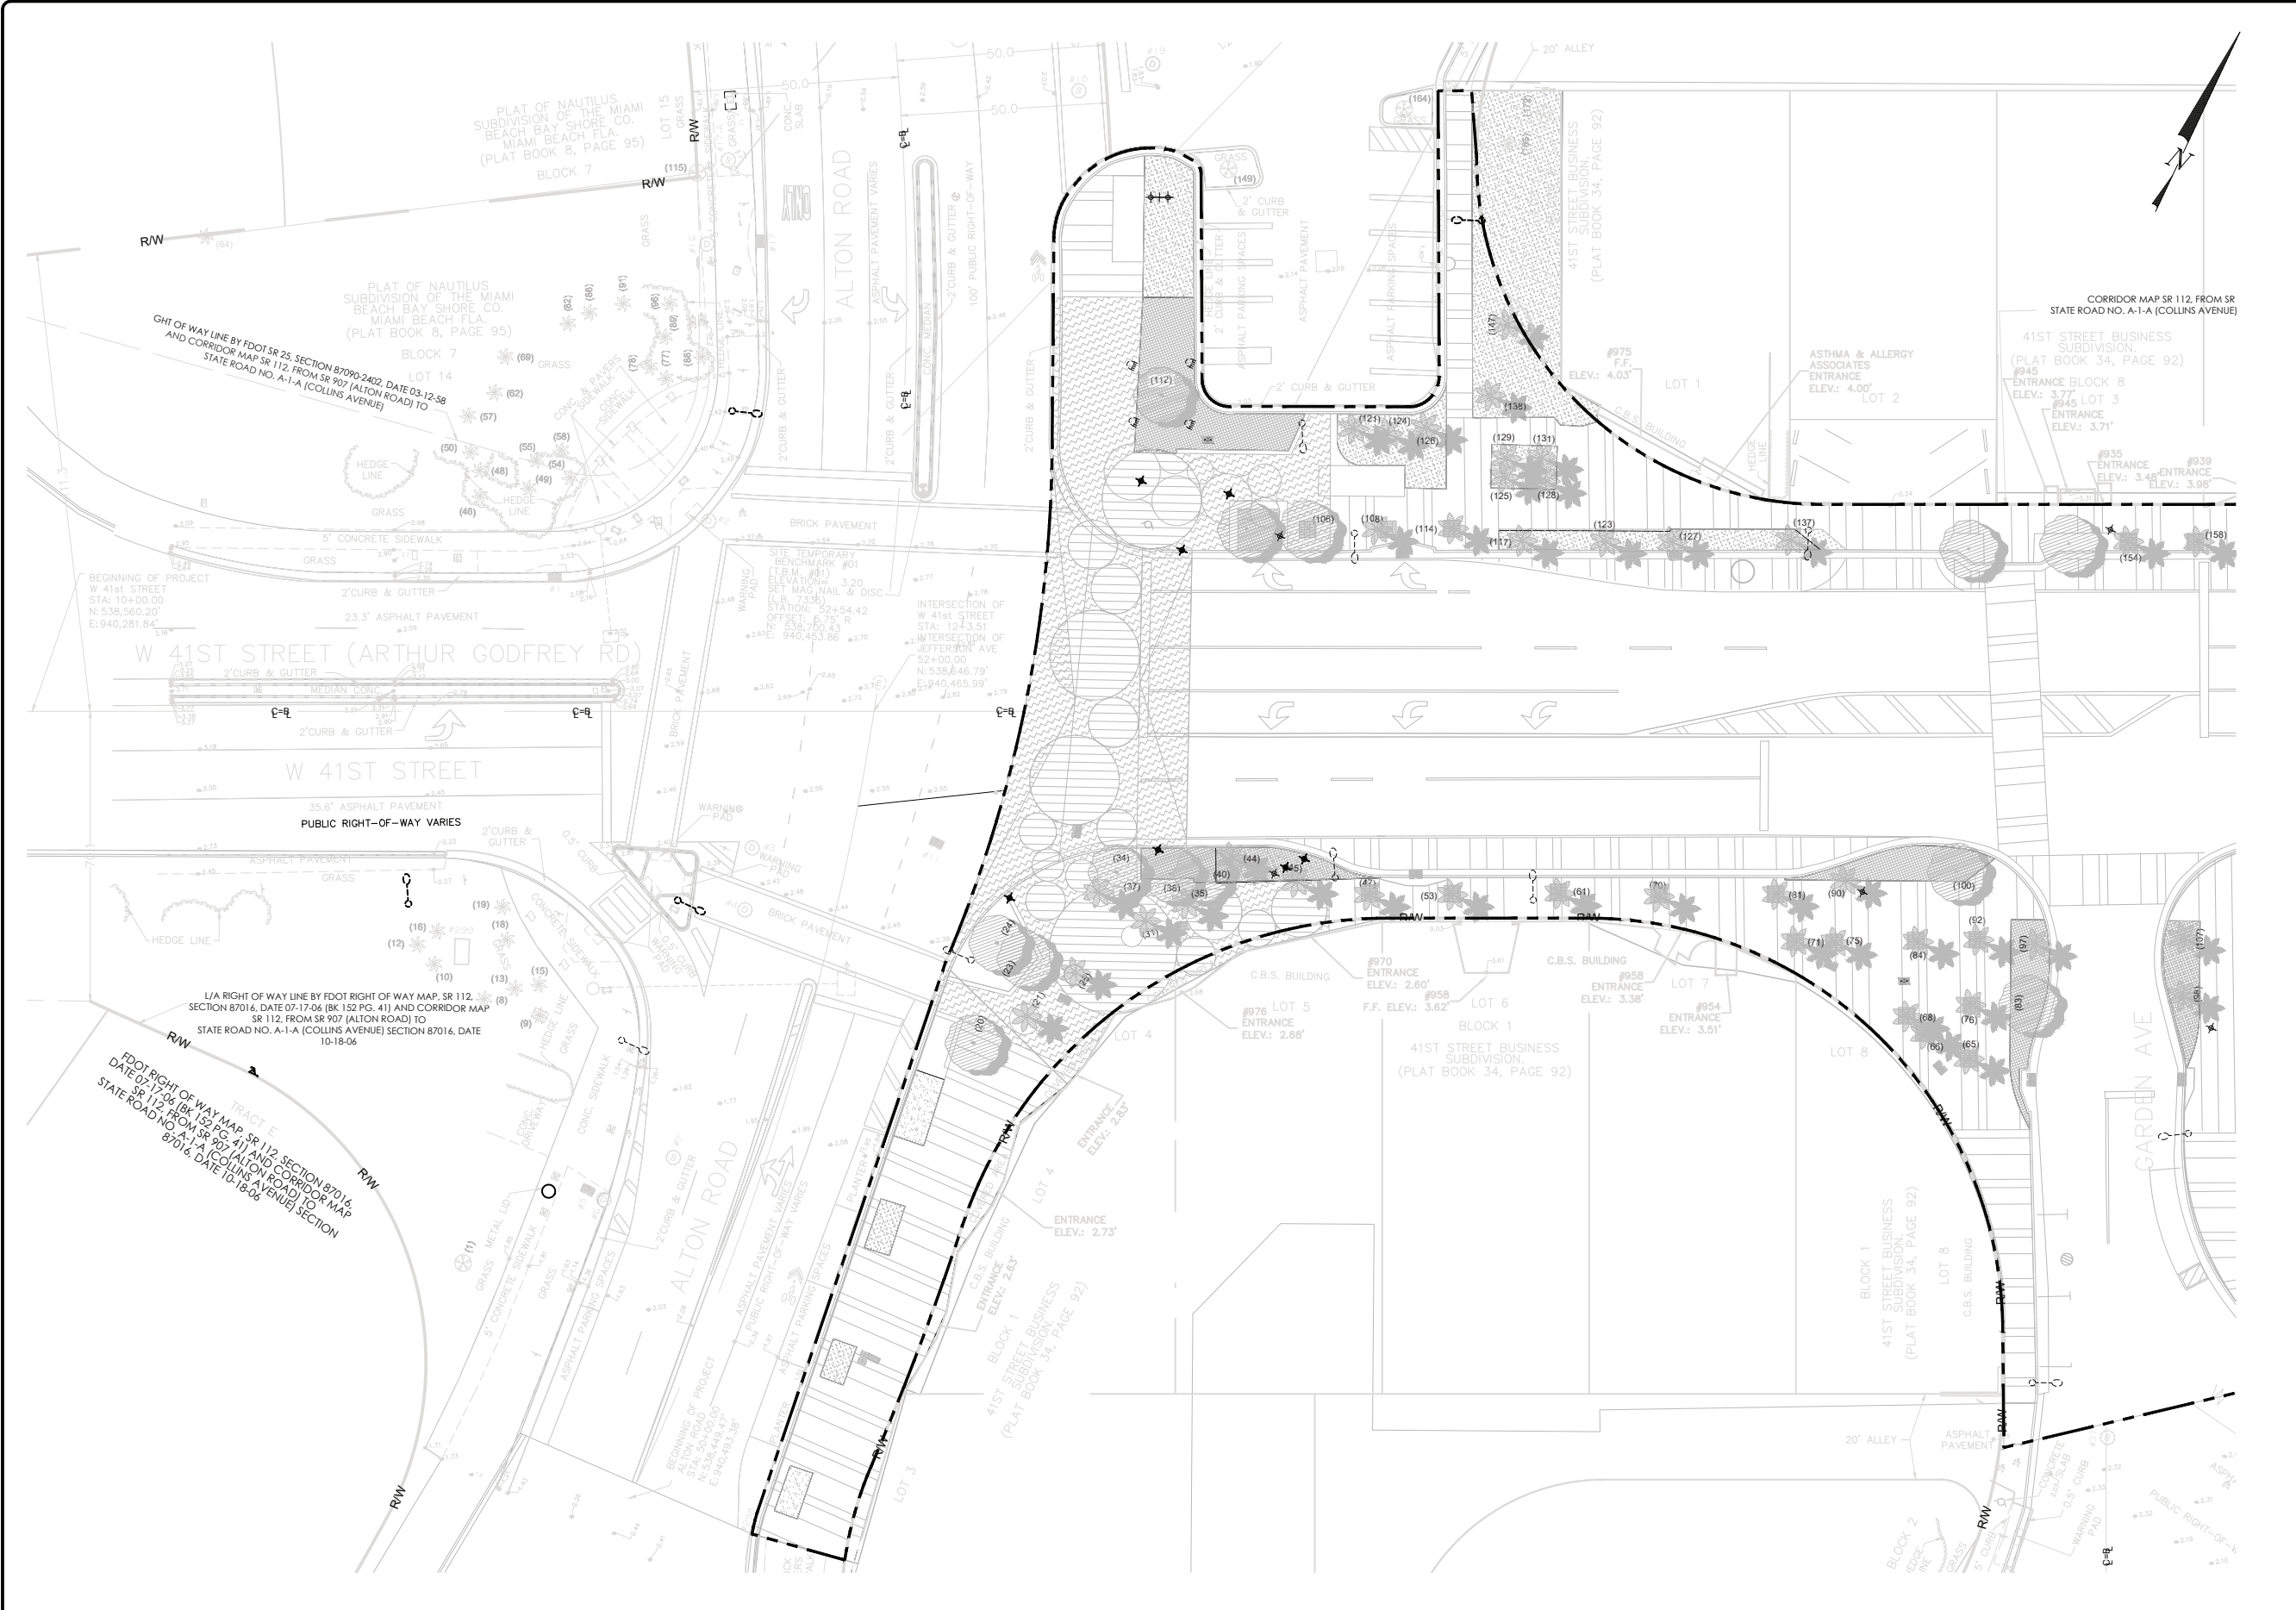

NOTES:

LIGHTING PLAN LEGEND

NEW STREET LIGHTS

(N) BRANDED STREET LAMP

(N) STANDARD STREET LAMP

(N) STRING LIGHTS

EXISTING STREET LIGHTS

(E) STANDARD STREET LAMP
- FLORIDA DOT

(E) STANDARD STREET LAMP
/ DOUBLE - CITY OF MIAMI
BEACH

(E) STANDARD STREET LAMP
/ SINGLE - CITY OF MIAMI
BEACH


KEY PLAN (NOT TO SCALE):

ARCH. SEAL:

MIAMI BEACH OFFICE OF CAPITAL IMPROVEMENT PROJECTS 1701 MERIDIAN AVENUE, MIAMI BEACH, FL 33139	CITY MANAGER: ALINA T. HUDAK	5				BROOKS + SCARPA 1147 NE 7th Ave Fort Lauderdale, FL 33304	ARCHITECT OF RECORD: Jeffrey Huber #AR95514 #LA6667547	ARCHITECT OF RECORD: _____ DESIGN ARCHITECT: <u>XXX</u> DRAWN BY: <u>XXX</u> CHECKER: <u>XXX</u> SCALE: <u>1"=20'</u>	NEIGHBORHOOD: 41ST ST CORRIDOR REVITALIZATION	File Name: 41STCORR - L1-7 - LIGHTING PLANS.dwg
	DIRECTOR: DAVID MARTINEZ, P.E.	4								Survey Reference:
	CITY ENGINEER: CRISTINA ORTEGA CASTINEIRAS, P.E.	3							Field Book: <u>N/A</u> Page: <u>N/A</u> Work Order: <u>N/A</u>	
		2							TITLE: LIGHTING PLAN	Date: <u>4/17/2023</u> Sheet: <u>99</u> of <u>124</u> Drawing: <u>L1-70</u>
		1								
	NO.	DATE	REVISION	APP'D. BY						



- NOTES:
- LIGHTING PLAN LEGEND**
- NEW STREET LIGHTS**
- (N) BRANDED STREET LAMP
 - (N) STANDARD STREET LAMP
 - (N) STRING LIGHTS
- EXISTING STREET LIGHTS**
- (E) STANDARD STREET LAMP - FLORIDA DOT
 - (E) STANDARD STREET LAMP / DOUBLE - CITY OF MIAMI BEACH
 - (E) STANDARD STREET LAMP / SINGLE - CITY OF MIAMI BEACH

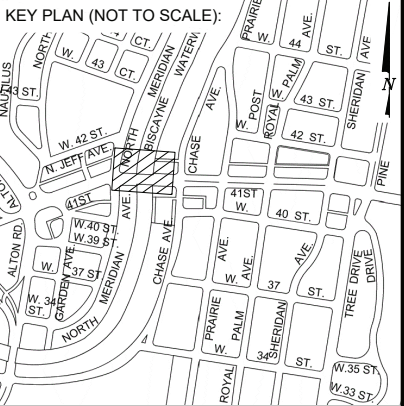

ARCH. SEAL:

MIAMI BEACH OFFICE OF CAPITAL IMPROVEMENT PROJECTS 1701 MERIDIAN AVENUE, MIAMI BEACH, FL 33139	CITY MANAGER: ALINA T. HUDAK	5				BROOKS + SCARPA 1147 NE 7th Ave Fort Lauderdale, FL 33304	ARCHITECT OF RECORD: Jeffrey Huber #AR95514 #LA6667547	ARCHITECT OF RECORD: _____ DESIGN ARCHITECT:XXX DRAWN BY: XXX CHECKER: XXX SCALE: 1"=20'	NEIGHBORHOOD: 41ST ST CORRIDOR REVITALIZATION	File Name: 41STCORR - L1-7 - LIGHTING PLANS.dwg
	DIRECTOR: DAVID MARTINEZ, P.E.	4								Survey Reference:
	CITY ENGINEER: CRISTINA ORTEGA CASTINEIRAS, P.E.	3							Field Book: <u>N/A</u> Page: <u>N/A</u> Work Order: <u>N/A</u>	
		2							Date: <u>4/17/2023</u> Sheet: <u>101</u> of <u>124</u> Drawing: <u>L1-72</u>	
		1								
	NO.	DATE	REVISION	APP'D. BY	TITLE: LIGHTING PLAN					



NOTES:

LIGHTING PLAN LEGEND

NEW STREET LIGHTS

- (N) BRANDED STREET LAMP
- (N) STANDARD STREET LAMP
- (N) STRING LIGHTS

EXISTING STREET LIGHTS

- (E) STANDARD STREET LAMP - FLORIDA DOT
- (E) STANDARD STREET LAMP / DOUBLE - CITY OF MIAMI BEACH
- (E) STANDARD STREET LAMP / SINGLE - CITY OF MIAMI BEACH

KEY PLAN (NOT TO SCALE):

ARCH. SEAL:

MIAMI BEACH OFFICE OF CAPITAL IMPROVEMENT PROJECTS 1701 MERIDIAN AVENUE, MIAMI BEACH, FL 33139	CITY MANAGER: ALINA T. HUDAK	5				BROOKS + SCARPA 1147 NE 7th Ave Fort Lauderdale, FL 33304	ARCHITECT OF RECORD: Jeffrey Huber #AR95514 #LA6667547	ARCHITECT OF RECORD: _____ DESIGN ARCHITECT XXX DRAWN BY: XXX CHECKER: XXX SCALE: 1"=20'	NEIGHBORHOOD: 41ST ST CORRIDOR REVITALIZATION	File Name: 41STCORR - L1-7 - LIGHTING PLANS.dwg
	DIRECTOR: DAVID MARTINEZ, P.E.	4								Survey Reference:
	CITY ENGINEER: CRISTINA ORTEGA CASTINEIRAS, P.E.	3							Field Book: <u>N/A</u> Page: <u>N/A</u> Work Order: <u>N/A</u>	
		2							TITLE: LIGHTING PLAN	Date: <u>4/17/2023</u> Sheet: <u>105</u> of <u>124</u> Drawing: <u>L1-76</u>
		1								
		NO.	DATE	REVISION	APP'D. BY					