


Alternative 1

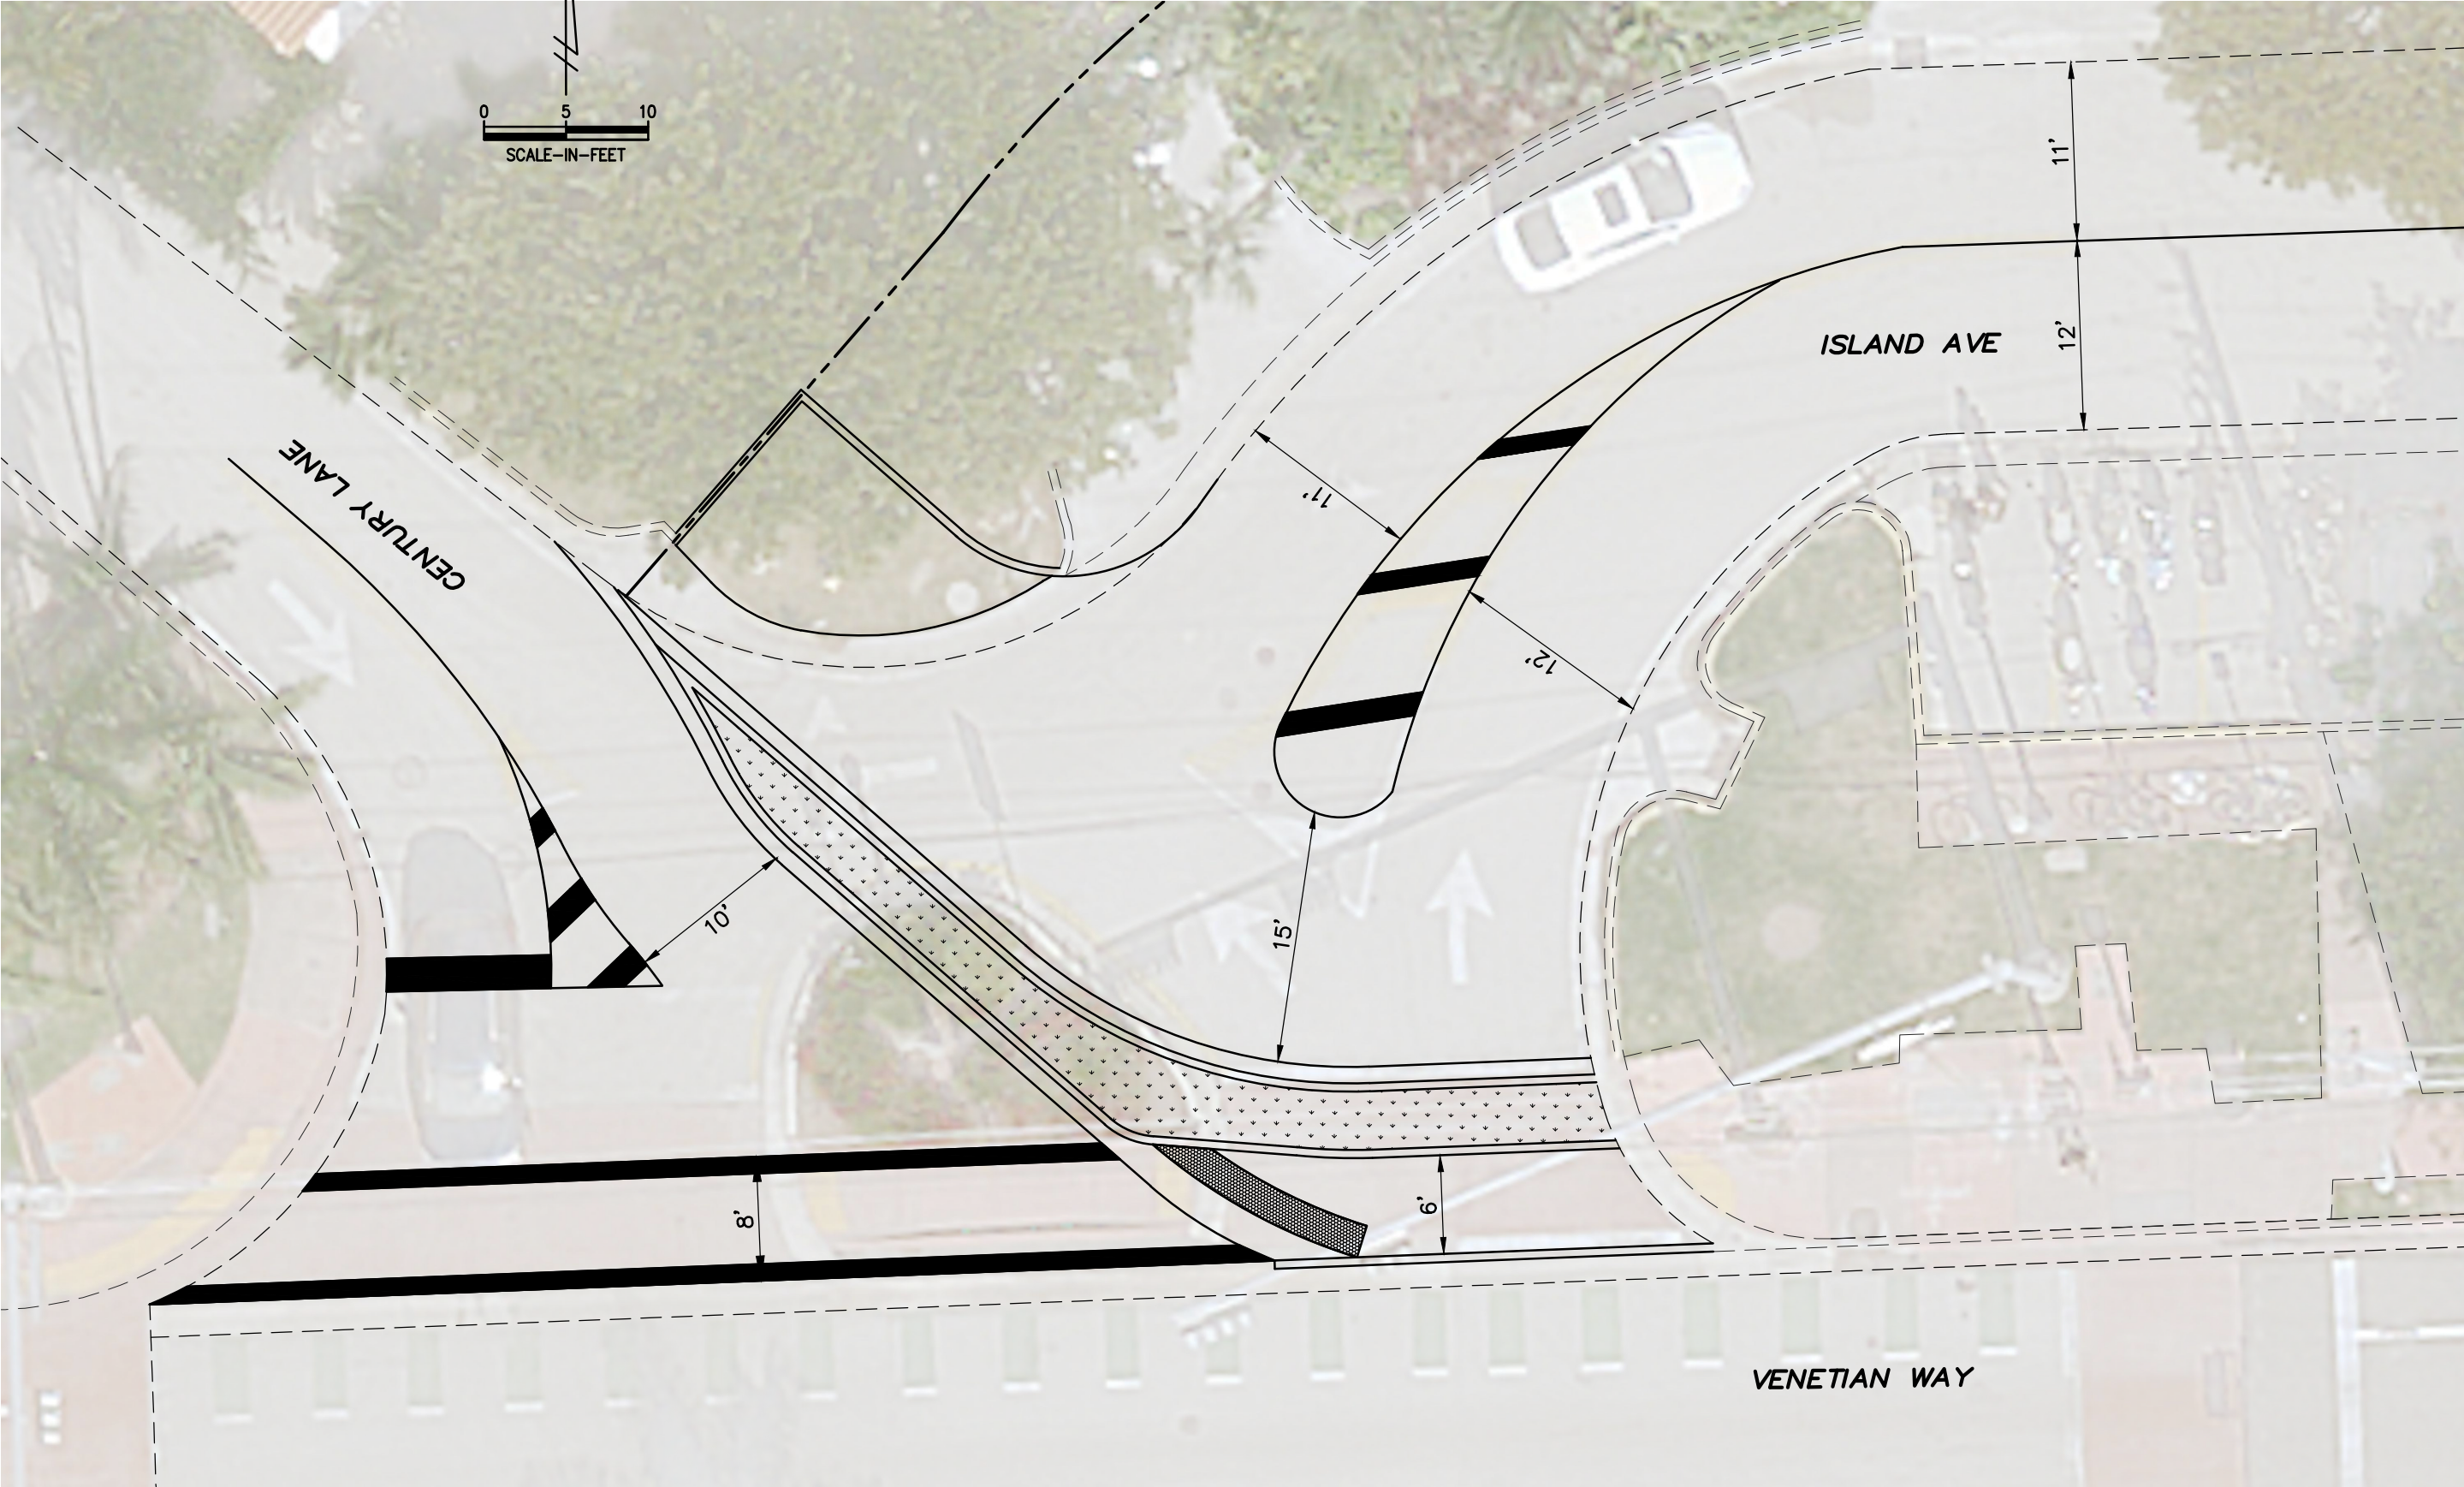

REVISIONS								
DATE	BY	DESCRIPTION	DATE	BY	DESCRIPTION	DATE	BY	DESCRIPTION

MIAMI-DADE COUNTY
HIGHWAY DIVISION

DESIGNED BY	NAME	DATE	DRAWN BY	NAME	DATE
	RM			RM	11-04-2022
CHECKED BY	RM		CHECKED BY	RM	
SUPERVISED BY: YANEK FERNANDEZ					

MIAMI-DADE
COUNTY


DEPARTMENT OF TRANSPORTATION
AND PUBLIC WORKS
HIGHWAY DIVISION
STEPHEN P. CLARK, CENTER
111 NW 1 ST
MIAMI, FLORIDA 33128

PAVEMENT MARKINGS
& SIGNING PLAN

LEGEND

-  DENOTES NEW CONSTRUCTION
- 12" STABILIZED SUB-GRADE LBR40
 - LIMEROCK BASE 8" THICK (PRIMED)
 - TYPE SP STRUCTURAL COURSE SP-9.5 (2" THICK)
 - FRICTION COURSE FC-9.5 (1" THICK)

Alternative 2

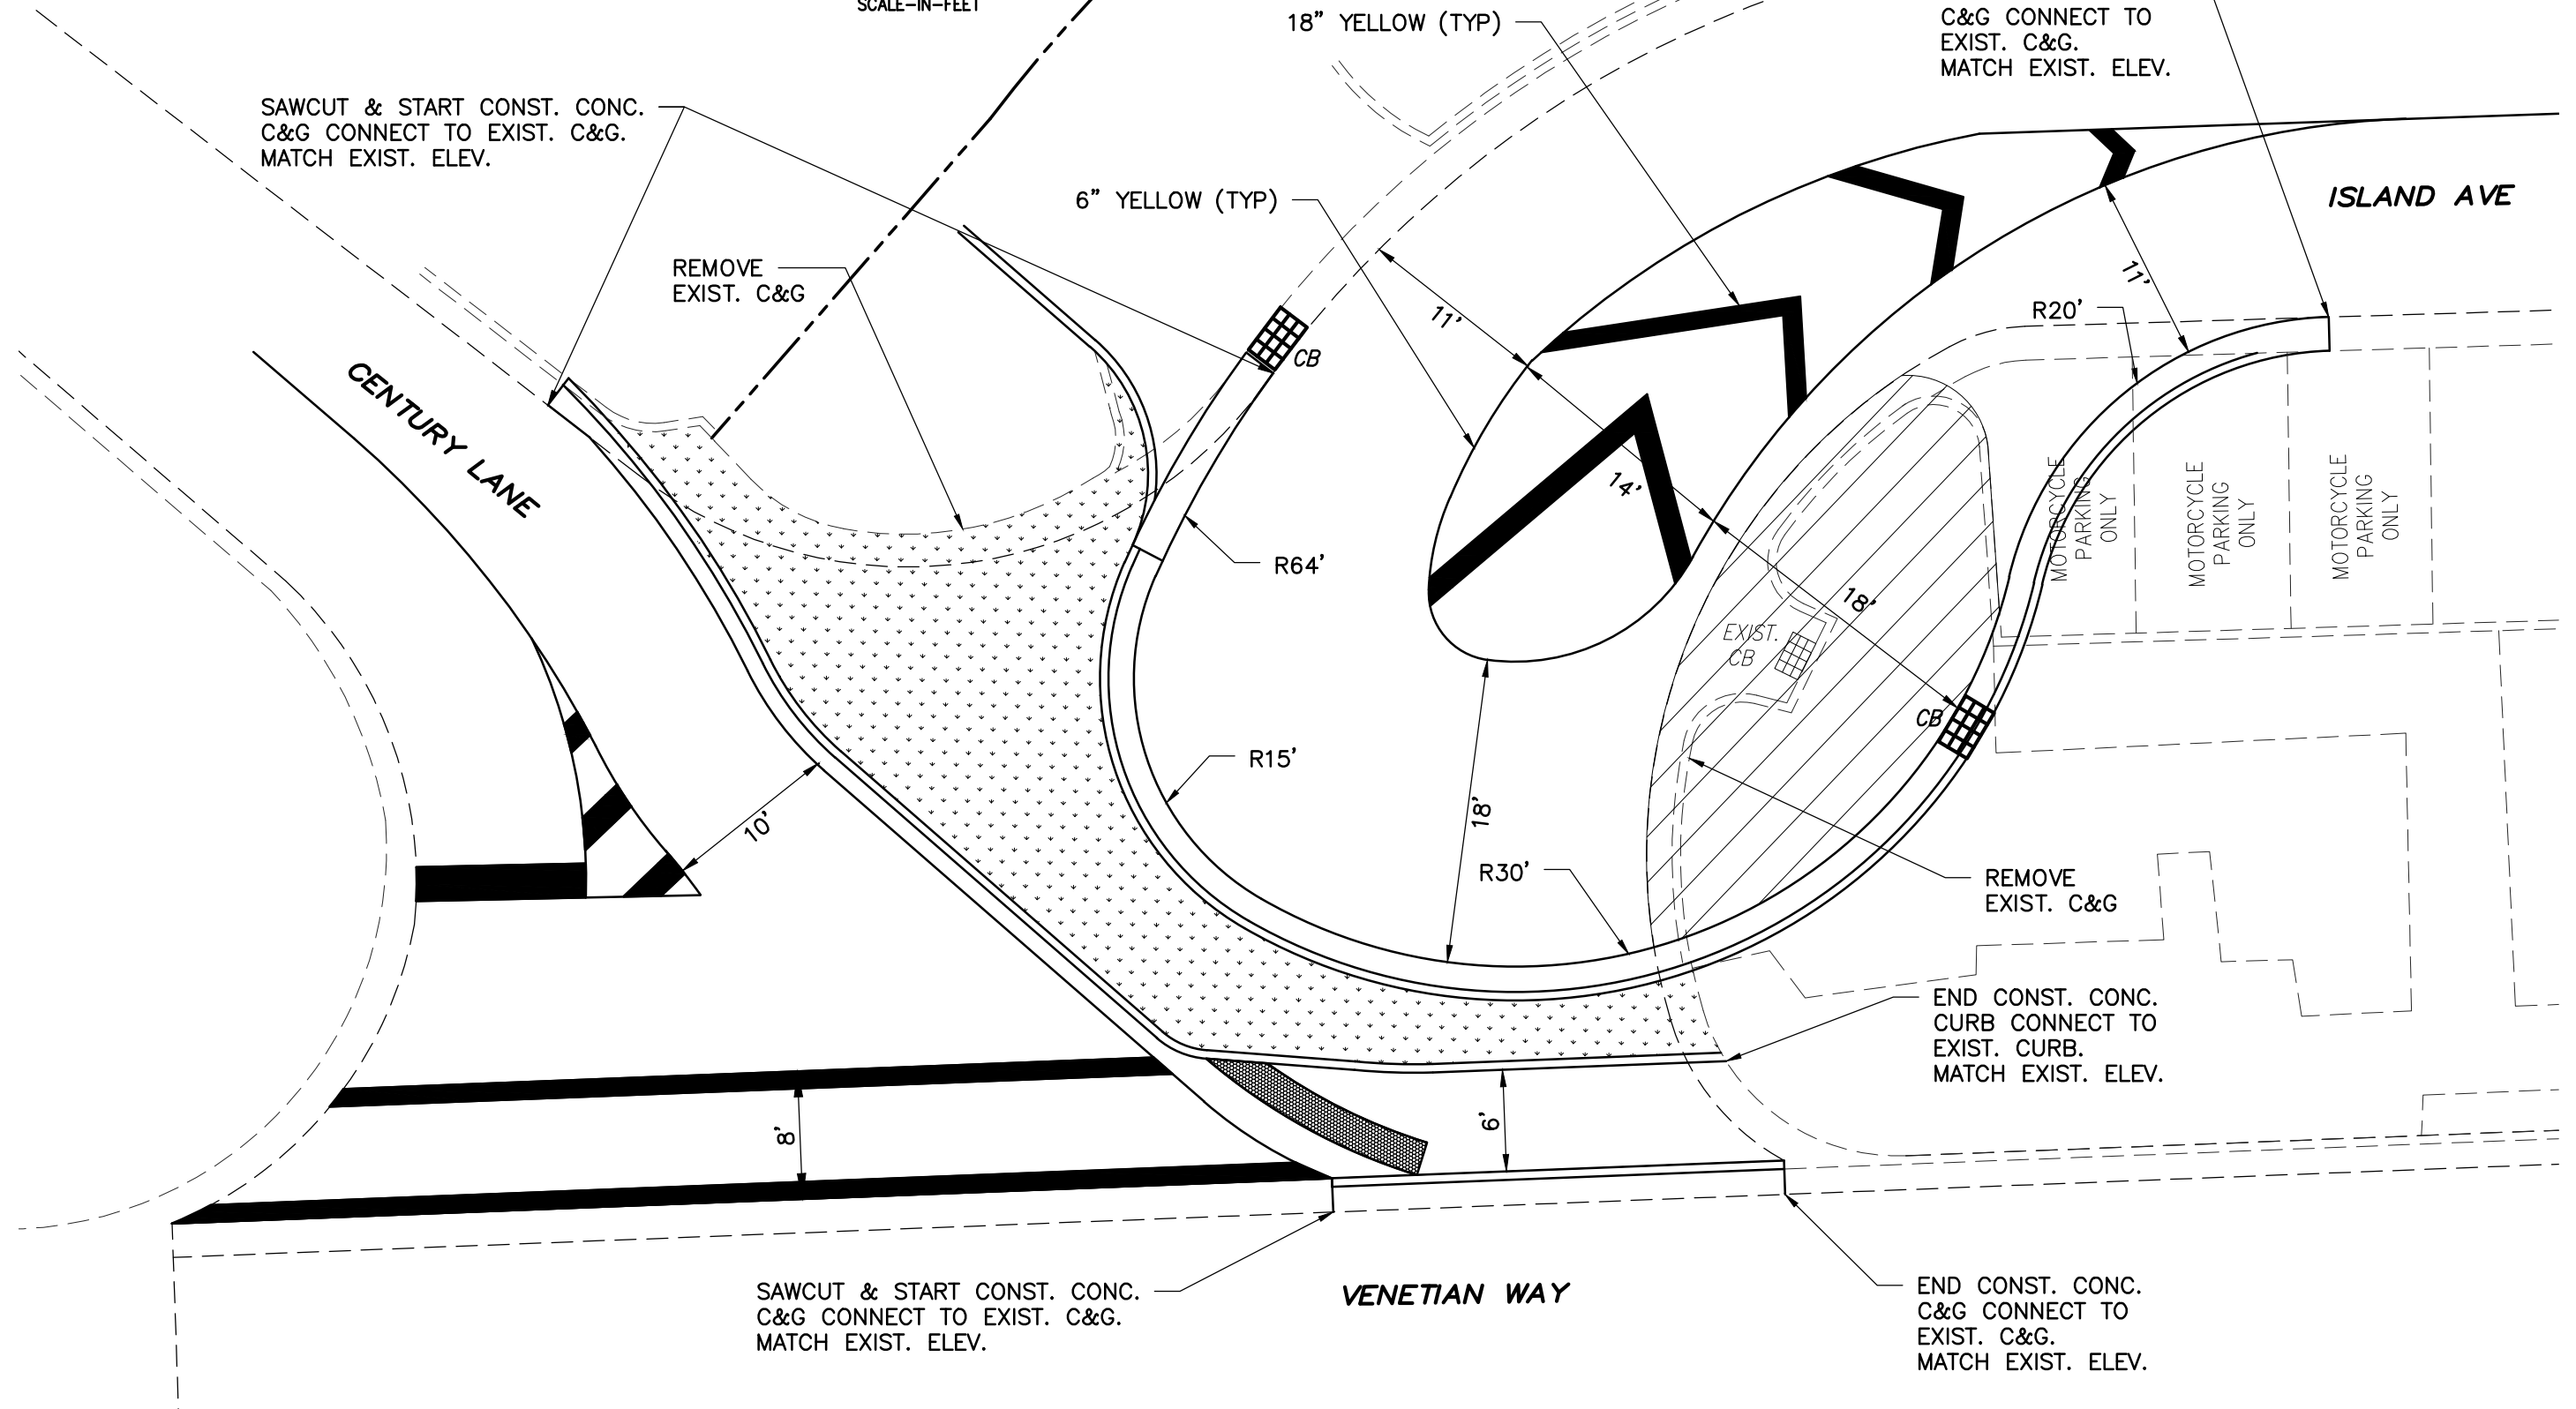


REVISIONS

DATE	BY	DESCRIPTION	DATE	BY	DESCRIPTION	DATE	BY	DESCRIPTION

MIAMI-DADE COUNTY
HIGHWAY DIVISION

NAME	DATE	NAME	DATE
DESIGNED BY RM		DRAWN BY RM	11-04-2022
CHECKED BY RM		CHECKED BY RM	
SUPERVISED BY: YANEK FERNANDEZ			

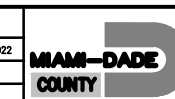 **DEPARTMENT OF TRANSPORTATION
AND PUBLIC WORKS
HIGHWAY DIVISION**
STEPHEN P. CLARK, CENTER
111 NW 1 ST
MIAMI, FLORIDA 33128

PAVEMENT MARKINGS
& SIGNING PLAN