

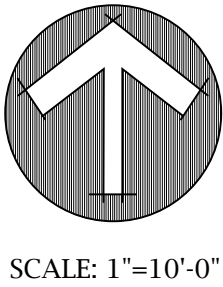
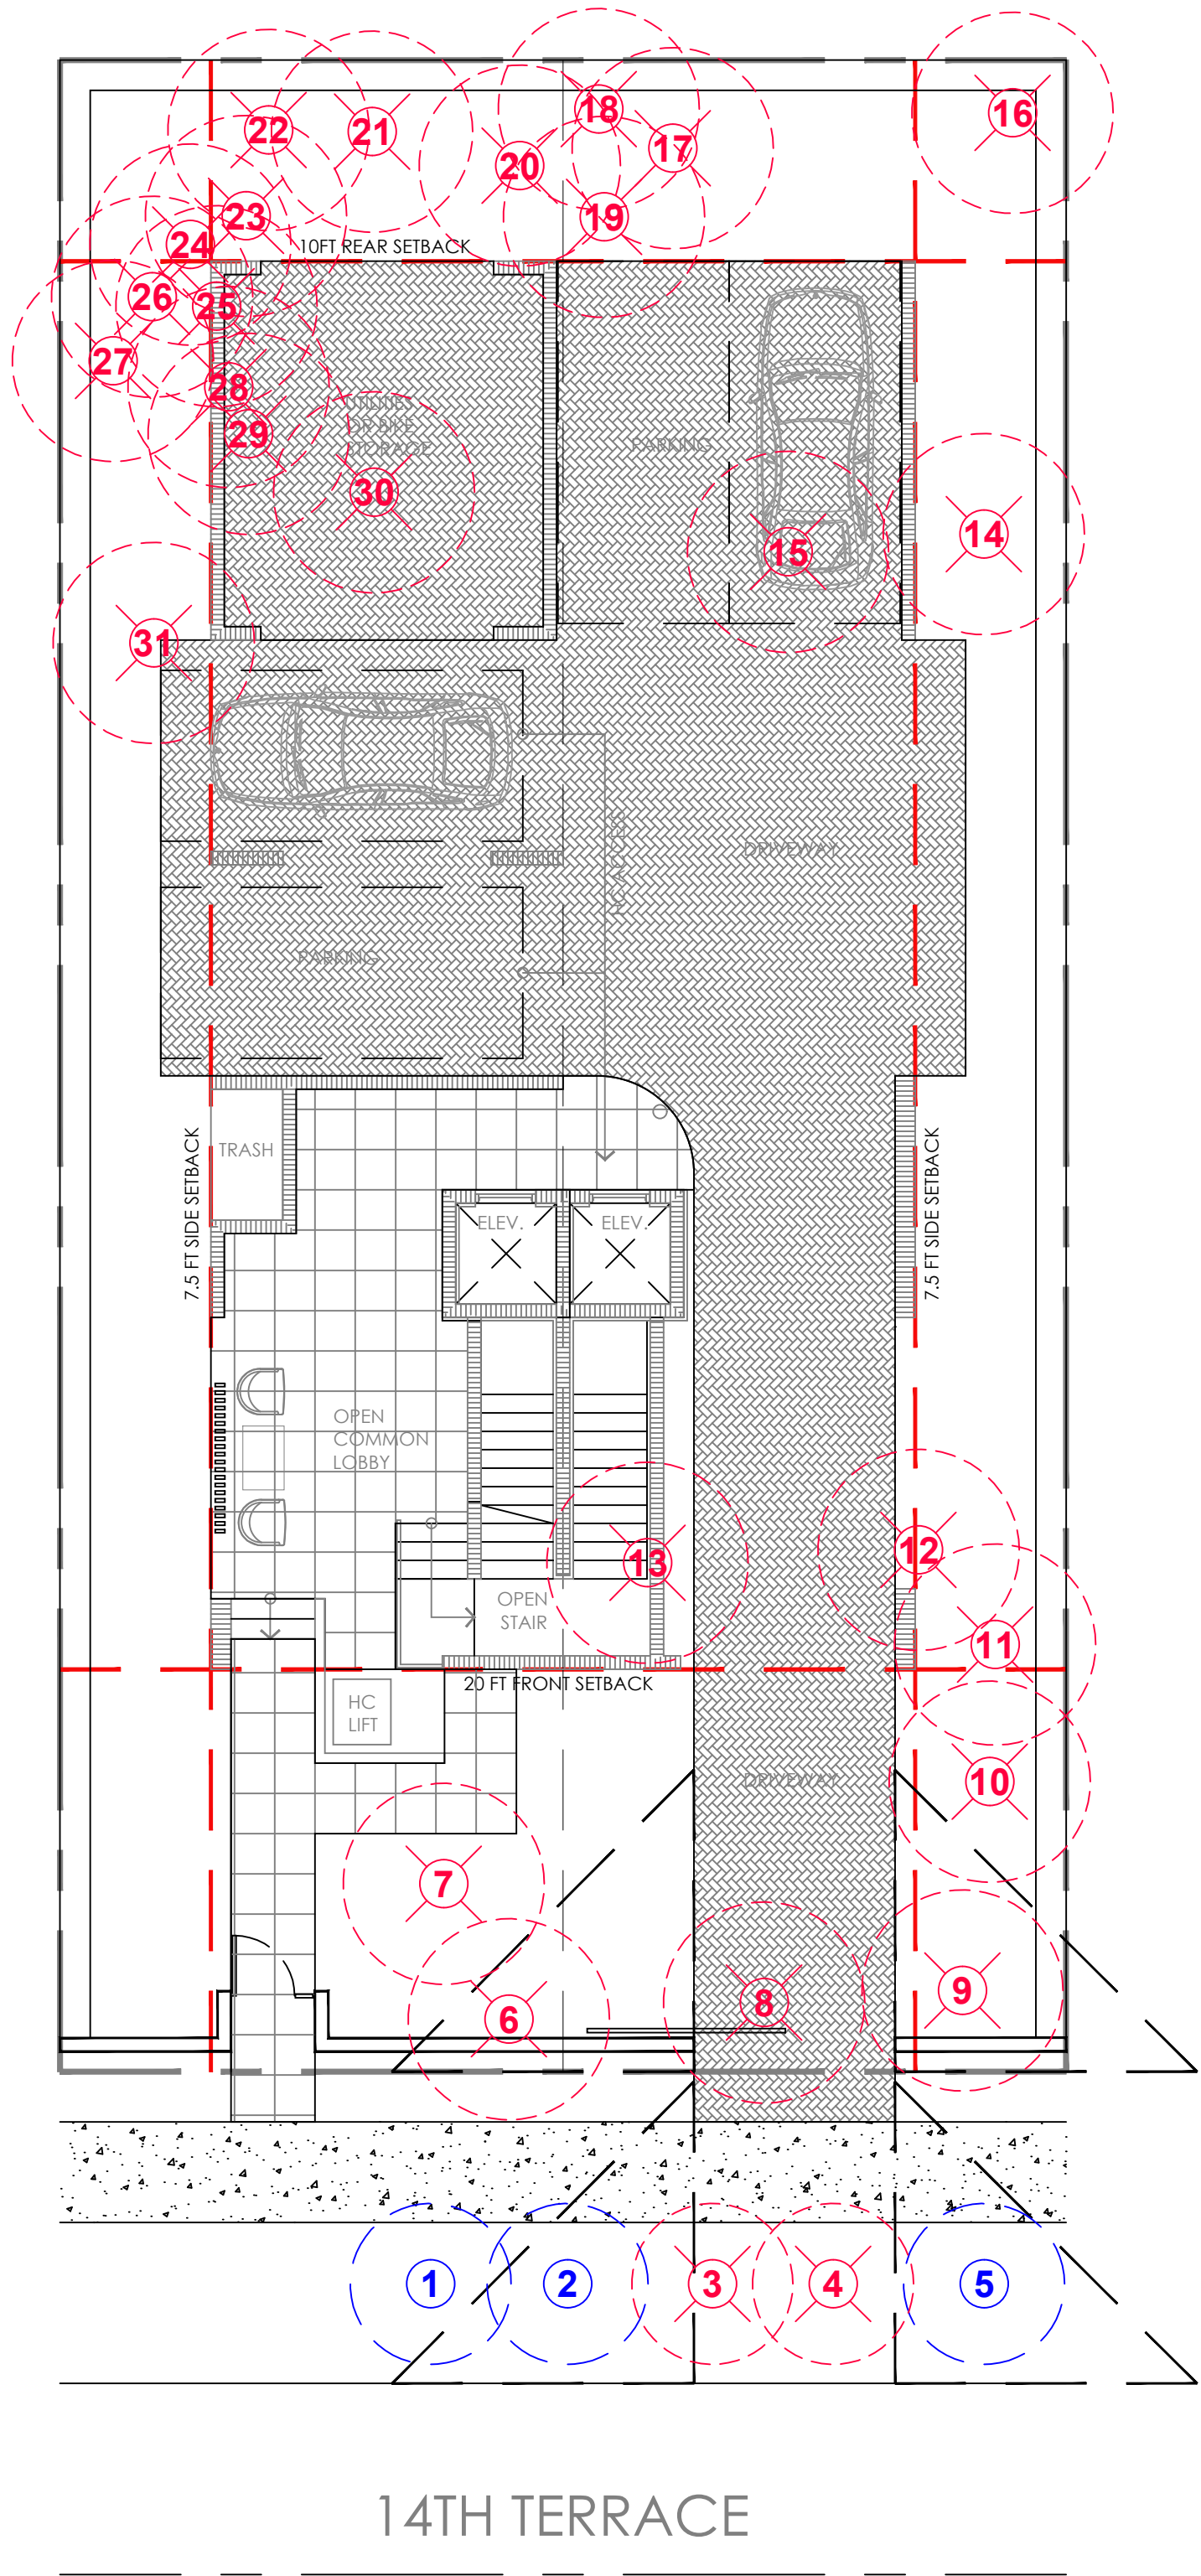
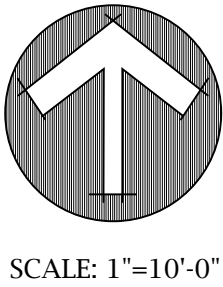
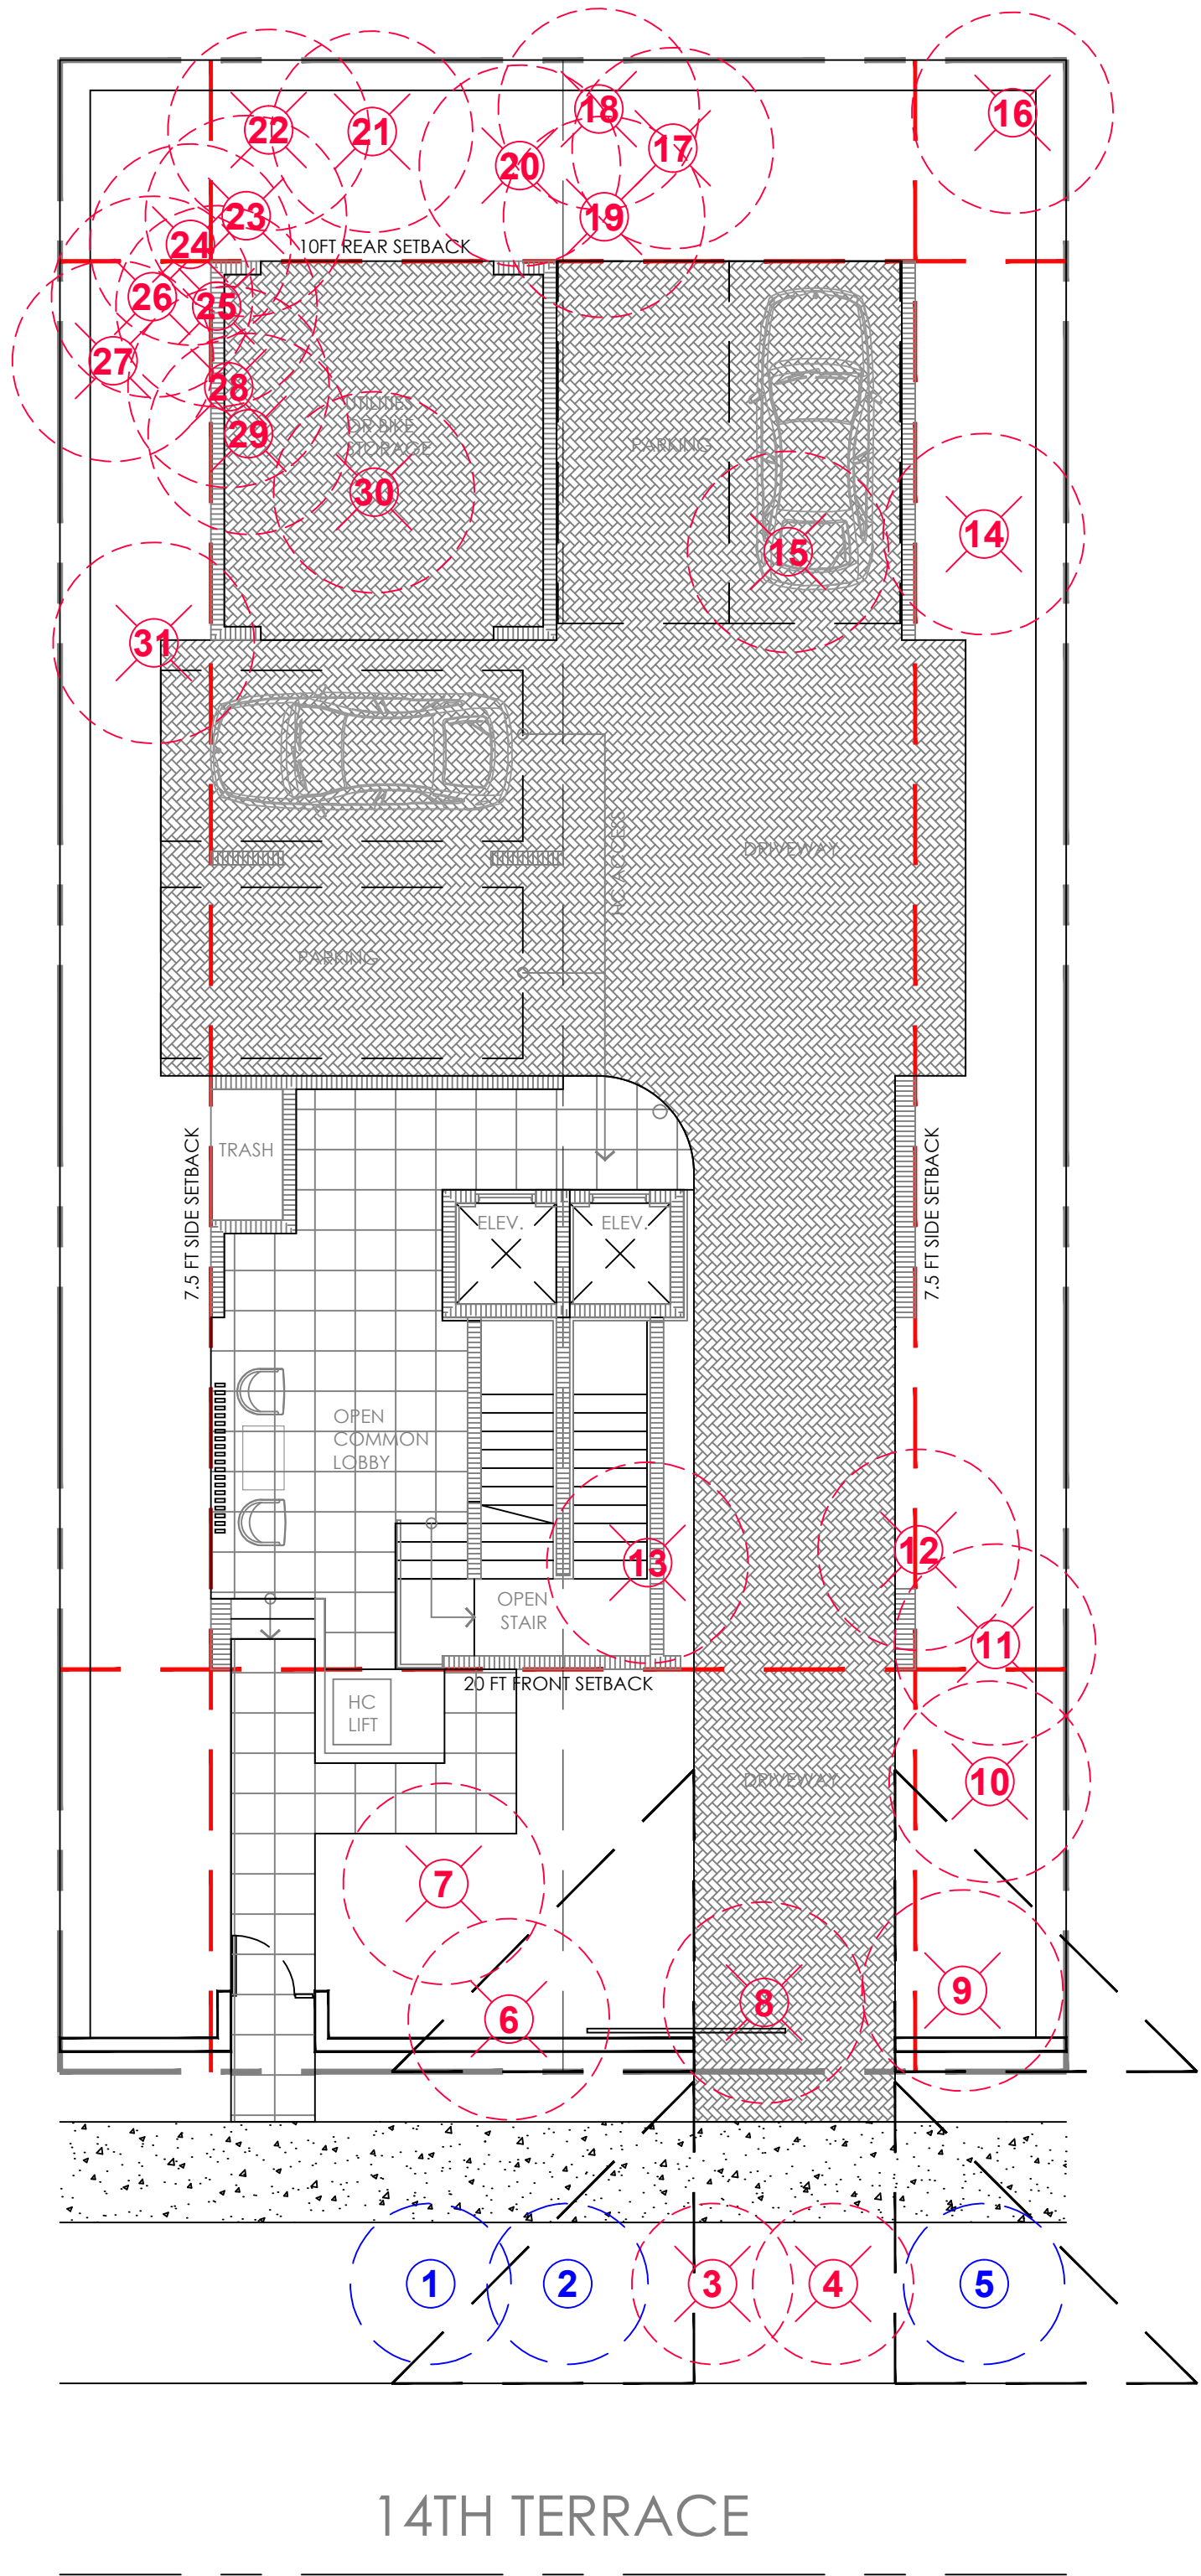


Tree Survey /Disposition					
No	Botanical Name	Common Name	DBH (in)	Height (ft)	Spread (ft)
1	Adonidia merrillii	Christmas Palm	6	16	10
2	Adonidia merrillii	Christmas Palm	4.5	14	10
3	Adonidia merrillii	Christmas Palm	4.5	16	10
4	Adonidia merrillii	Christmas Palm	5	14	10
5	Adonidia merrillii	Christmas Palm	4.5	14	10
6	Adonidia merrillii	Christmas Palm	6	24	10
7	Adonidia merrillii	Christmas Palm	6	18	10
8	Dypsis lutescens	Areca Palm	3" multi	18	12
9	Strelitzia nicolai	White Bird of Paradise	10" multi	30	12
10	Dypsis lutescens	Areca Palm	3" multi	20	12
11	Adonidia merrillii	Christmas Palm	2@5	23	10
12	Plumeria 'spp'	Frangipani	8	14	12
13	Phoenix sylvestris	Wild Date Palm	12	8	12
14	Schinus terebinthifolia	Florida Holly	23	35	18
15	Ptychosperma elegans	Alexander Palm	3.5	30	10
16	Adonidia merrillii	Christmas Palm	2@5	30	12
17	Adonidia merrillii	Christmas Palm	5.5	22	10
18	Ptychosperma elegans	Alexander Palm	4	28	10
19	Livistona chinensis	Chinese Fan Palm	2@12	28	12
20	Adonidia merrillii	Christmas Palm	5.5	26	10
21	Livistona chinensis	Chinese Fan Palm	2@10	28	12
22	Livistona chinensis	Chinese Fan Palm	9.5	28	10
23	Strelitzia nicolai	White Bird of Paradise	10	25	10
24	Ptychosperma elegans	Alexander Palm	3.5	32	10
25	Ptychosperma elegans	Alexander Palm	2	32	10
26	Ptychosperma elegans	Alexander Palm	3.5	32	10
27	Ptychosperma elegans	Alexander Palm	3	32	10
28	Ptychosperma elegans	Alexander Palm	3.5	32	10
29	Strelitzia nicolai	White Bird of Paradise	4" multi	16	10
30	Ptychosperma elegans	Alexander Palm	2@3.5	36	12
31	Ptychosperma elegans	Alexander Palm	4	30	10

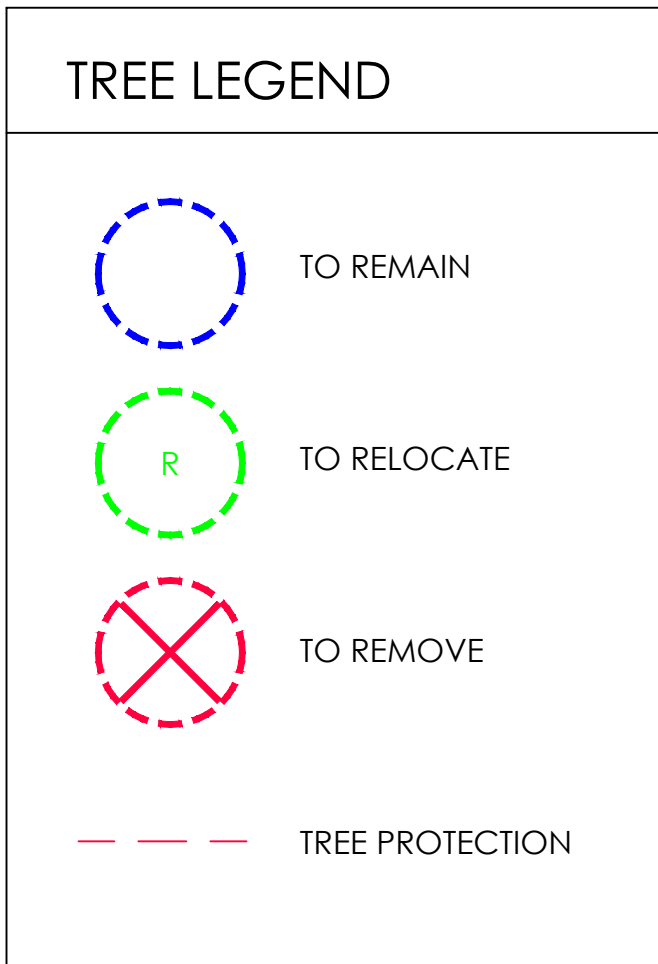



SCALE: 1"=10'-0"

Tree Survey /Disposition							
No	Botanical Name	Common Name	DBH (in)	Height (ft)	Spread (ft)	Condition	Disposition
1	Adonidia merrillii	Christmas Palm	6	16	10	Good	Remain
2	Adonidia merrillii	Christmas Palm	4.5	14	10	Good	Remain
3	Adonidia merrillii	Christmas Palm	4.5	16	10	Good	Remove
4	Adonidia merrillii	Christmas Palm	5	14	10	Good	Remove
5	Adonidia merrillii	Christmas Palm	4.5	14	10	Good	Remain
6	Adonidia merrillii	Christmas Palm	6	24	10	Good	Remove
7	Adonidia merrillii	Christmas Palm	6	18	10	Good	Remove
8	Dypsis lutescens	Areca Palm	3" multi	18	12	Fair	Remove
9	Strelitzia nicolai	White Bird of Paradise	10" multi	30	12	Fair	Remove
10	Dypsis lutescens	Areca Palm	3" multi	20	12	Fair	Remove
11	Adonidia merrillii	Christmas Palm	2@5	23	10	Good	Remove
12	Plumeria 'spp'	Frangipani	8	14	12	Good	Remove
13	Phoenix sylvestris	Wild Date Palm	12	8	12	Good	Remove
14	Schinus terebinthifolia	Florida Holly	23	35	18	Fair	Remove
15	Ptychosperma elegans	Alexander Palm	3.5	30	10	Fair	Remove
16	Adonidia merrillii	Christmas Palm	2@5	30	12	Good	Remove
17	Adonidia merrillii	Christmas Palm	5.5	22	10	Fair	Remove
18	Ptychosperma elegans	Alexander Palm	4	28	10	Good	Remove
19	Livistona chinensis	Chinese Fan Palm	2@12	28	12	Good	Remove
20	Adonidia merrillii	Christmas Palm	5.5	26	10	Good	Remove
21	Livistona chinensis	Chinese Fan Palm	2@10	28	12	Good	Remove
22	Livistona chinensis	Chinese Fan Palm	9.5	28	10	Good	Remove
23	Strelitzia nicolai	White Bird of Paradise	10	25	10	Fair	Remove
24	Ptychosperma elegans	Alexander Palm	3.5	32	10	Good	Remove
25	Ptychosperma elegans	Alexander Palm	2	32	10	Good	Remove
26	Ptychosperma elegans	Alexander Palm	3.5	32	10	Good	Remove
27	Ptychosperma elegans	Alexander Palm	3	32	10	Good	Remove
28	Ptychosperma elegans	Alexander Palm	3.5	32	10	Good	Remove
29	Strelitzia nicolai	White Bird of Paradise	4" multi	16	10	Poor	Remove
30	Ptychosperma elegans	Alexander Palm	2@3.5	36	12	Good	Remove
31	Ptychosperma elegans	Alexander Palm	4	30	10	Good	Remove

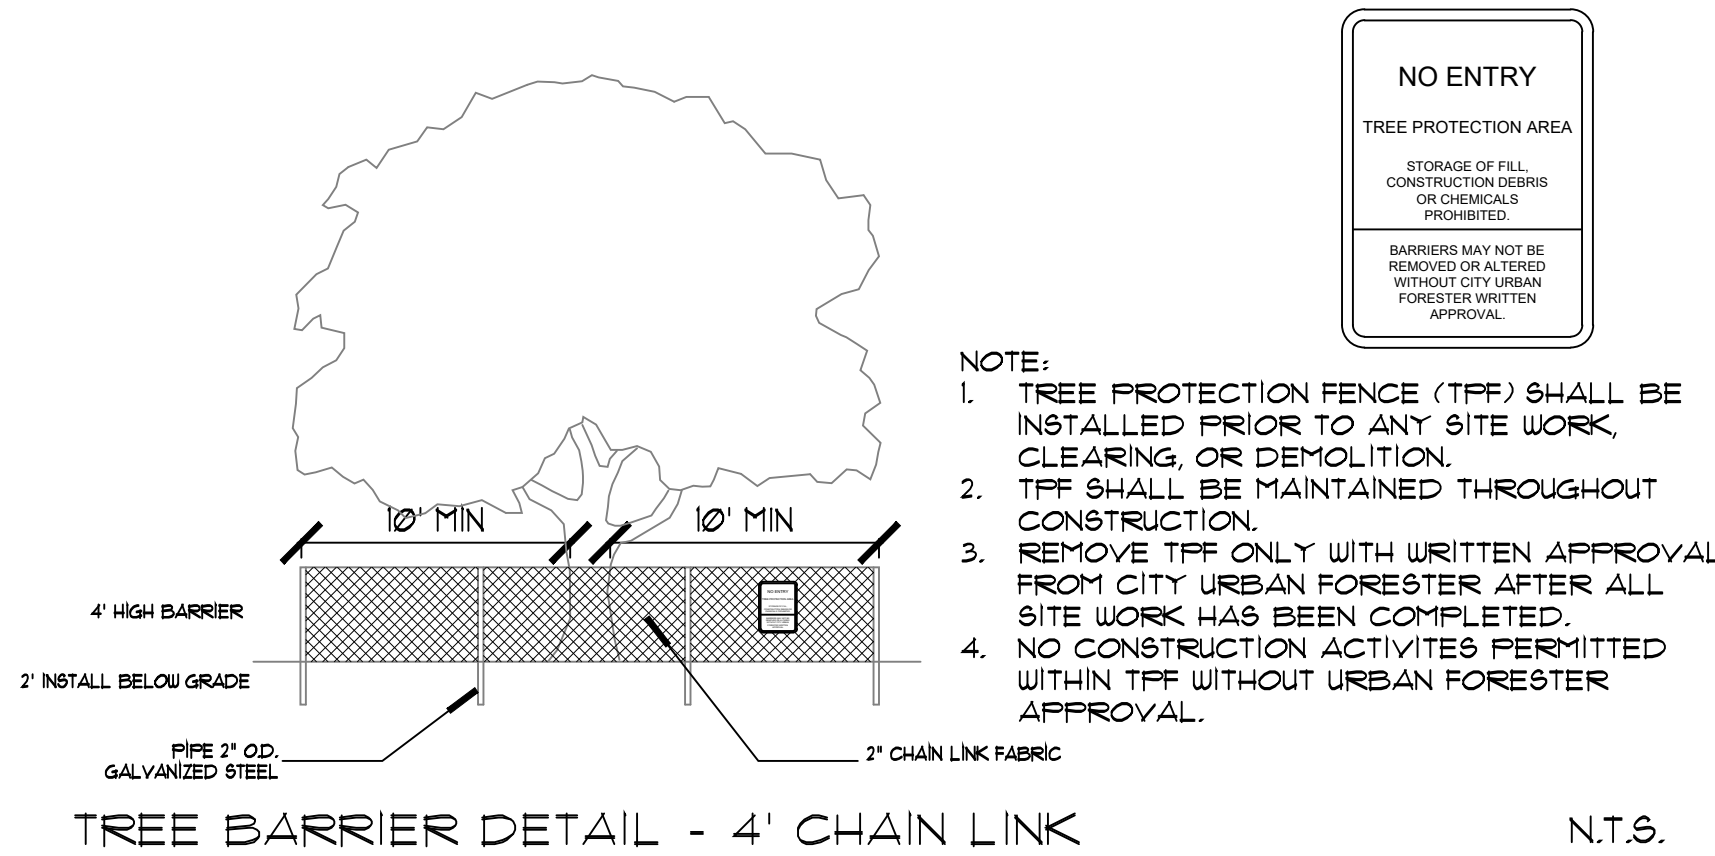


SCALE: 1"=10'-0"

Plantlist				
TREES & PALMS				
QTY	KEY	BOTANICAL NAME	COMMON NAME	DESCRIPTION
18	BAM	Bambusa multiplex	Hedge Bamboo	10' ht
1	CD	Coccoloba diversifolia	Pigeon Plum	16' ht, 4" dbh, 4' ct
4	CS	Conocarpus erectus 'sericeus'	Silver Buttonwood	12' ht, 2" dbh
2	ED	Elaeocarpus decipiens	Japanese Blueberry	16' ht, 4" dbh, 4' ct
3	PE	Ptychosperma elegans	Alexander Palm	12'-16' oa ht
3	TB	Tabebuia bahamensis	White Tabebuia	16' ht, 4" dbh, 4' ct
2	THR	Thrinax radiata	Thatch Palm	1@8' oa ht, 1@12' oa ht
SHRUBS & GROUNDCOVERS				
QTY	KEY	BOTANICAL NAME	COMMON NAME	DESCRIPTION
65	ARG	Arachis glabrata	Perennial Peanut	1 gal
16	CAC1	Capparis cynophallophora	Jamaican Caper	15 gal, 6' ht
44	CHI	Chrysobalanus icaco	Cocoplum	3 gal, 24" ht
62	MIS	Microsorium scolopendrium	Wart Fern	1 gal
15	PEA	Pennisetum setaceum 'alba'	White Fountain Grass	3 gal
4	RHE	Rhapis excelsa	Lady Palm	7 gal, 5' ht

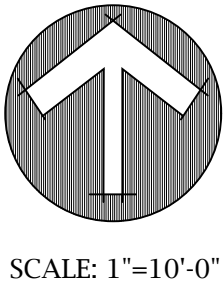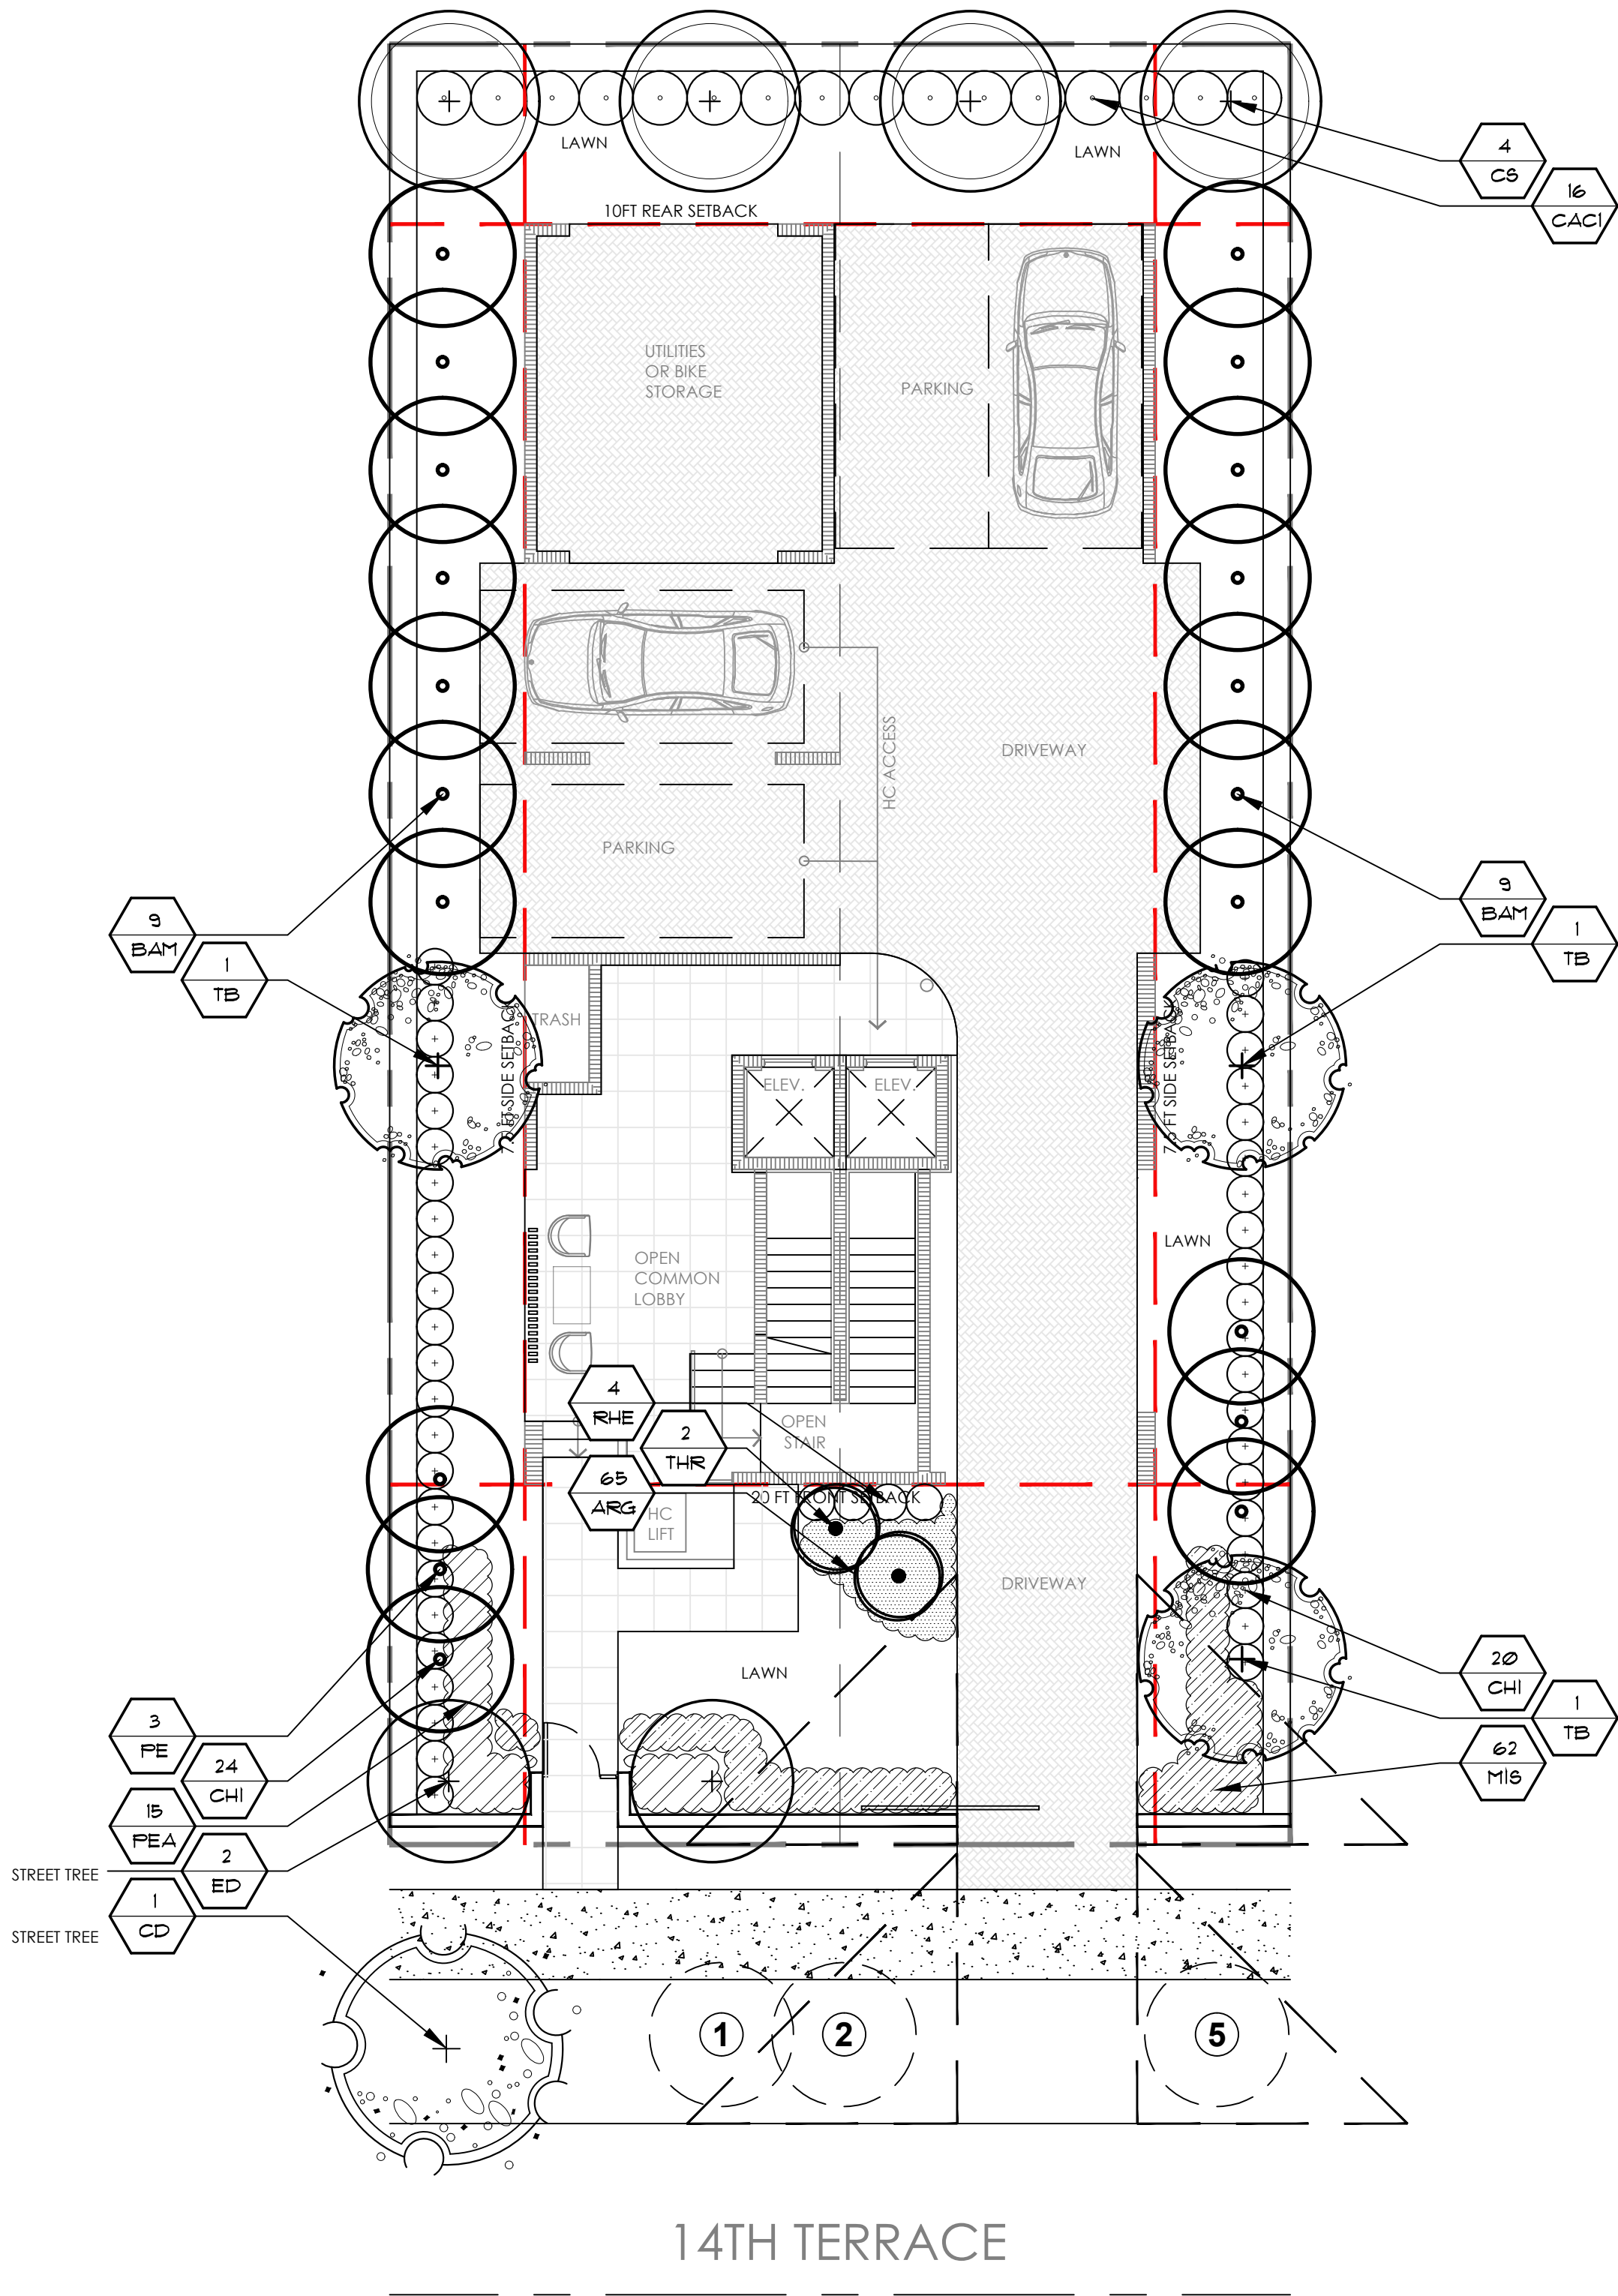


SCALE: 1"=10'-0"

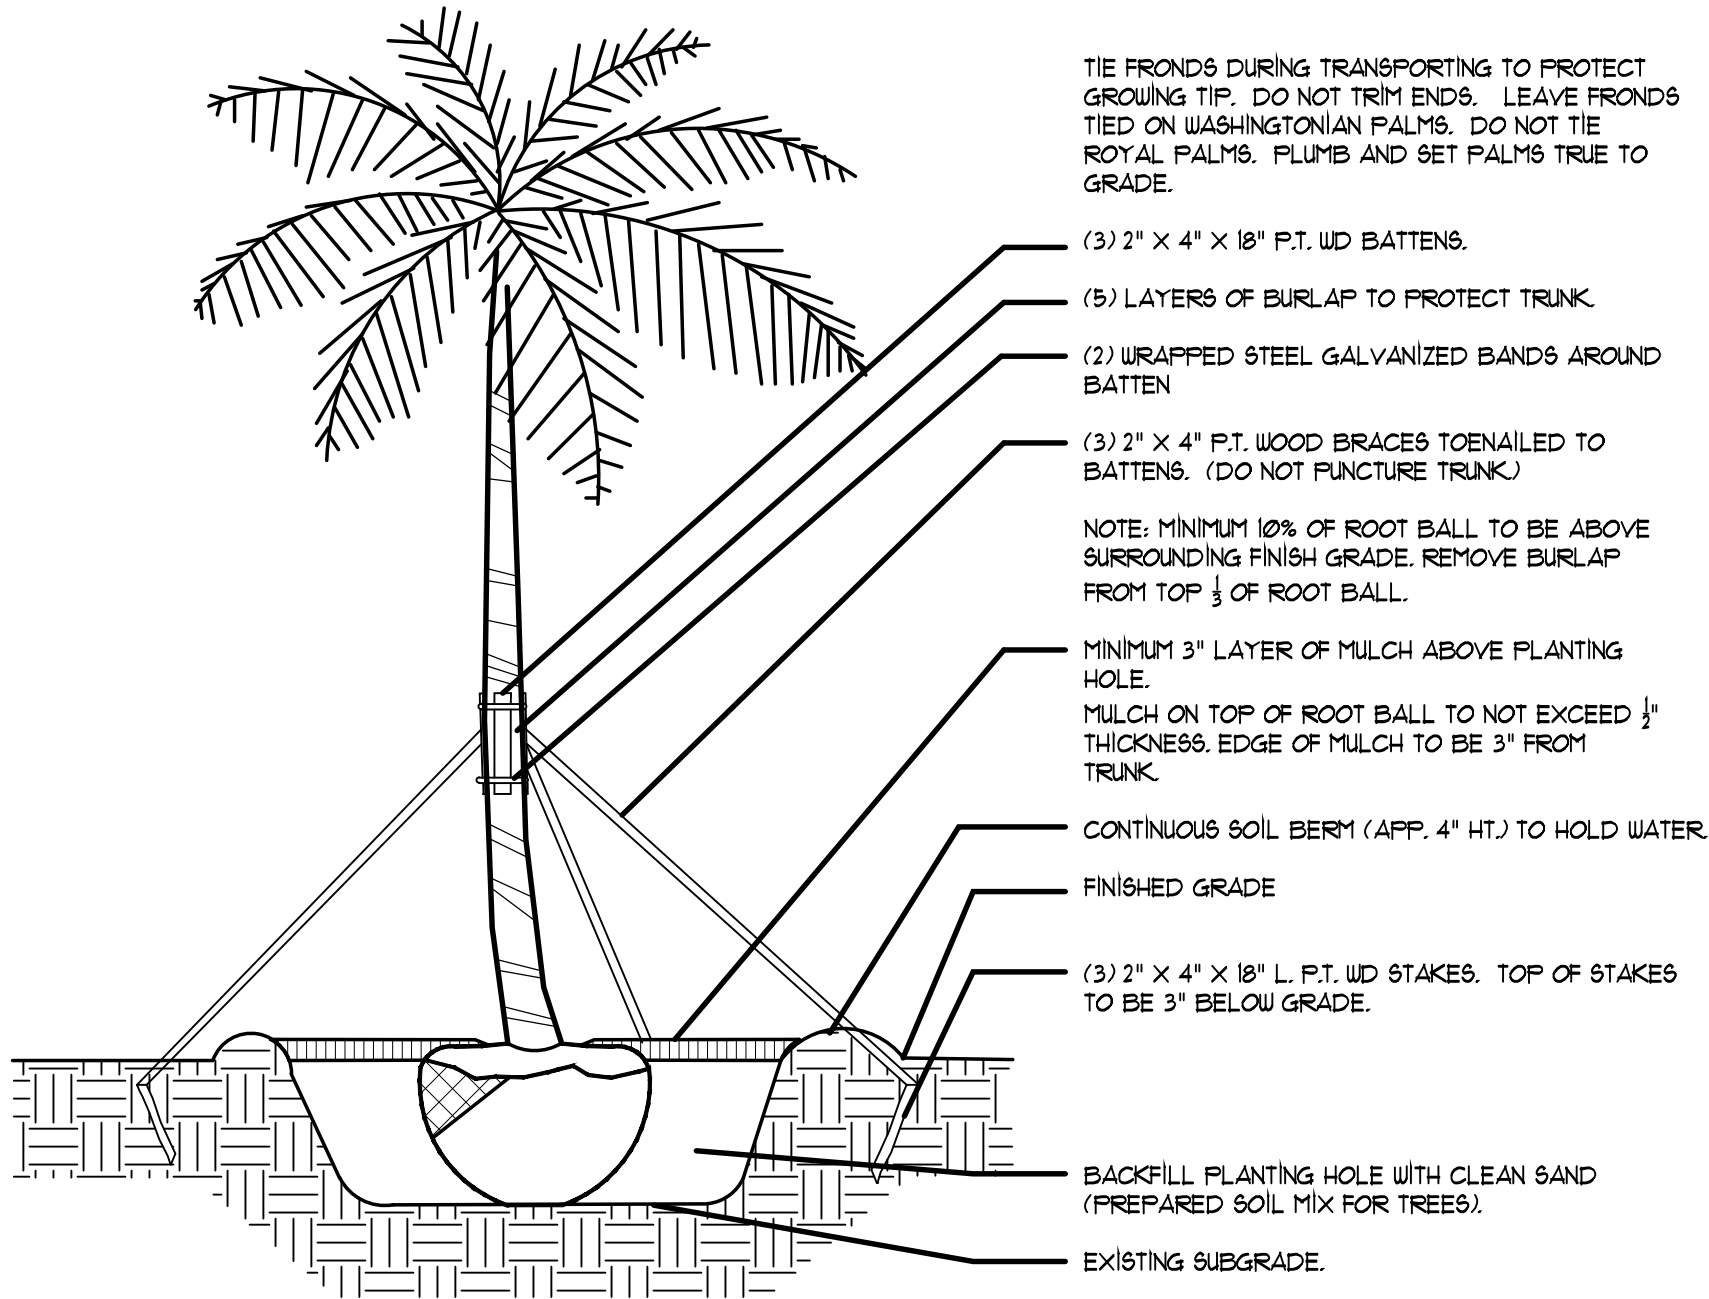

PALM PLANTING DETAIL

LARGE TREE PLANTING DETAIL SIMILAR


N.T.S.

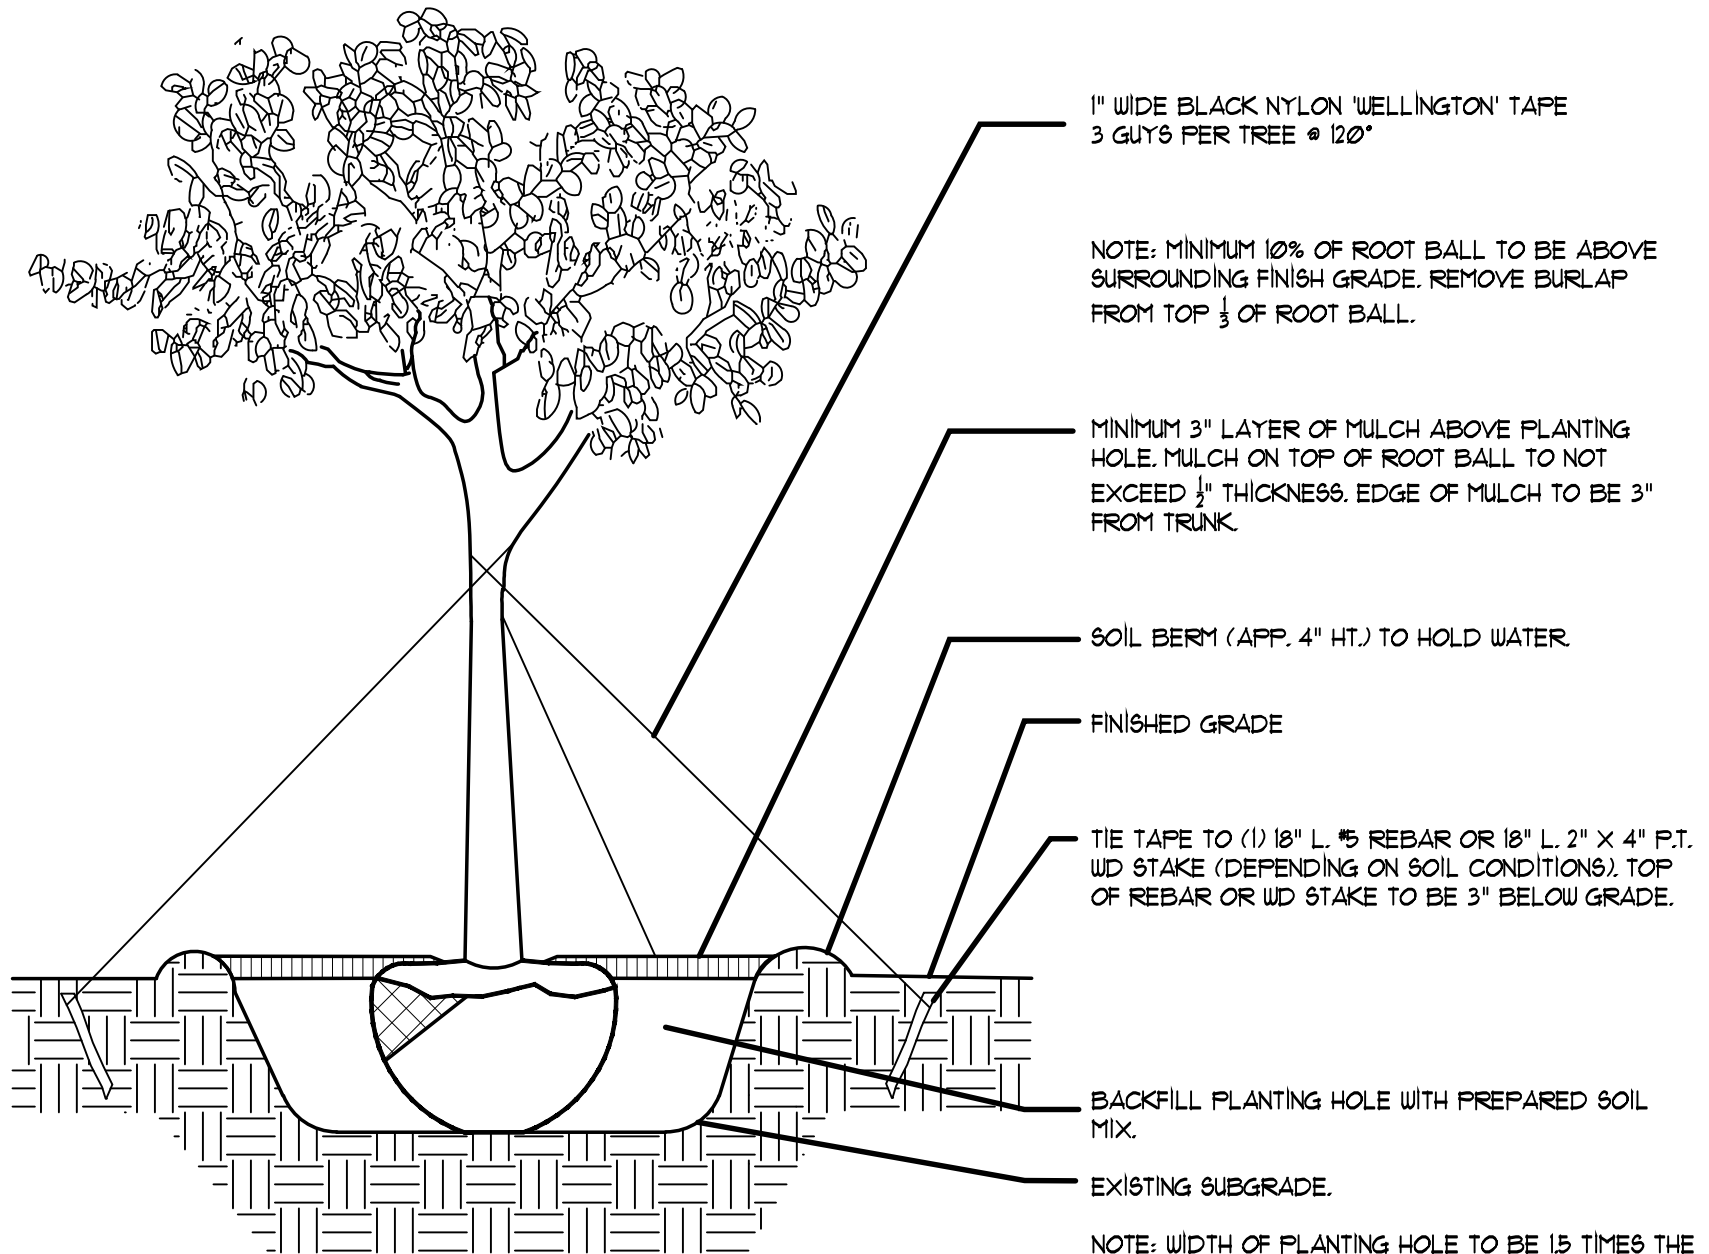

TREE PLANTING DETAIL

TREES WITH 3" CALIPER OR LESS

N.T.S.

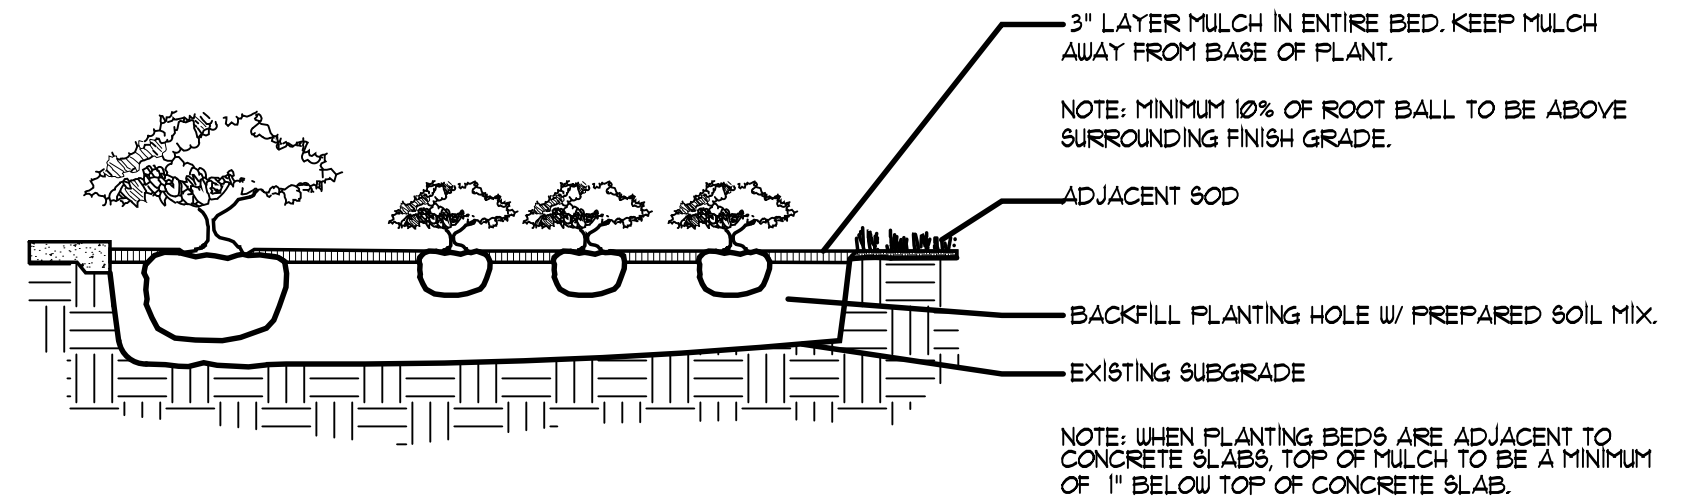

SHRUB/GROUND COVER DETAIL

N.T.S.

PLANT NOTES

1. ALL PLANT MATERIAL TO BE FLORIDA NO. 1 OR BETTER FLORIDA DEPARTMENT OF AGRICULTURE GRADES AND STANDARDS: PARTS I AND II, 2ND EDITION; FEBRUARY 1998, RESPECTIVELY.
2. ALL PLANTING BEDS TO BE TOPPED WITH 3" MULCH EXCLUDING TOP OF ROOT BALL (SEE PALM/ TREE PLANTING DETAIL).
3. ALL TREES TO BE STAKED IN A GOOD WORKMANLIKE MANNER, NO NAIL STAKING IN TRUNKS PERMITTED.
4. LANDSCAPE PLAN SHALL BE INSTALLED IN COMPLIANCE WITH ALL LOCAL CODES.
5. ALL SOD SHALL BE ST. AUGUSTINE 'FLORATAM' SOLID SOD, (UNLESS OTHERWISE NOTED) AND LAID WITH ALTERNATING AND ABUTTING JOINTS.
6. ALL PLANTING BEDS TO BE WEED AND GRASS FREE.
7. LANDSCAPE CONTRACTOR SHALL REVIEW ALL DRAWINGS AND PREPARE ONE'S OWN QUANTITY COUNTS(PRIOR TO BID COST AND COMPARE TO ARCHITECT'S PLANT LIST). LANDSCAPE CONTRACTOR IS RESPONSIBLE FOR ATTAINING ACCURATE COUNT OF PLANT MATERIALS SPECIFIED. IN THE EVENT OF DISCREPANCIES, LANDSCAPE CONTRACTORS SHALL BRING TO THE ATTENTION OF LANDSCAPE ARCHITECT. PLAN SHALL TAKE PRECEDENCE OVER PLANT LIST.
8. LANDSCAPE CONTRACTOR SHALL LOCATE AND VERIFY ALL UNDERGROUND UTILITIES PRIOR TO DIGGING.
9. NO CHANGES SHALL BE MADE WITHOUT THE PRIOR CONSENT OF THE LANDSCAPE ARCHITECT.
10. ALL PLANTED AREAS TO RECEIVE 100% COVERAGE BY AN AUTOMATIC IRRIGATION SYSTEM, WITH A MINIMUM OF 50% OVERLAP. RAIN SENSOR TO BE PROVIDED.

REVISIONS

DRAWN BY
DV

DATE
5/31/23

SCALE
N.T.S.

DRAWING TITLE

LANDSCAPE
PLAN

SHEET

L201