


DATE	9/17/08
BY	LA
CHECKED BY	LA
APPROVED	3/18/08
PROJECT	LA-2

PLANTING PLAN
ENTRANCE

GRAND VENETIAN
MIAMI BEACH, FLORIDA

ROSENBERG
GARDNER
DESIGN

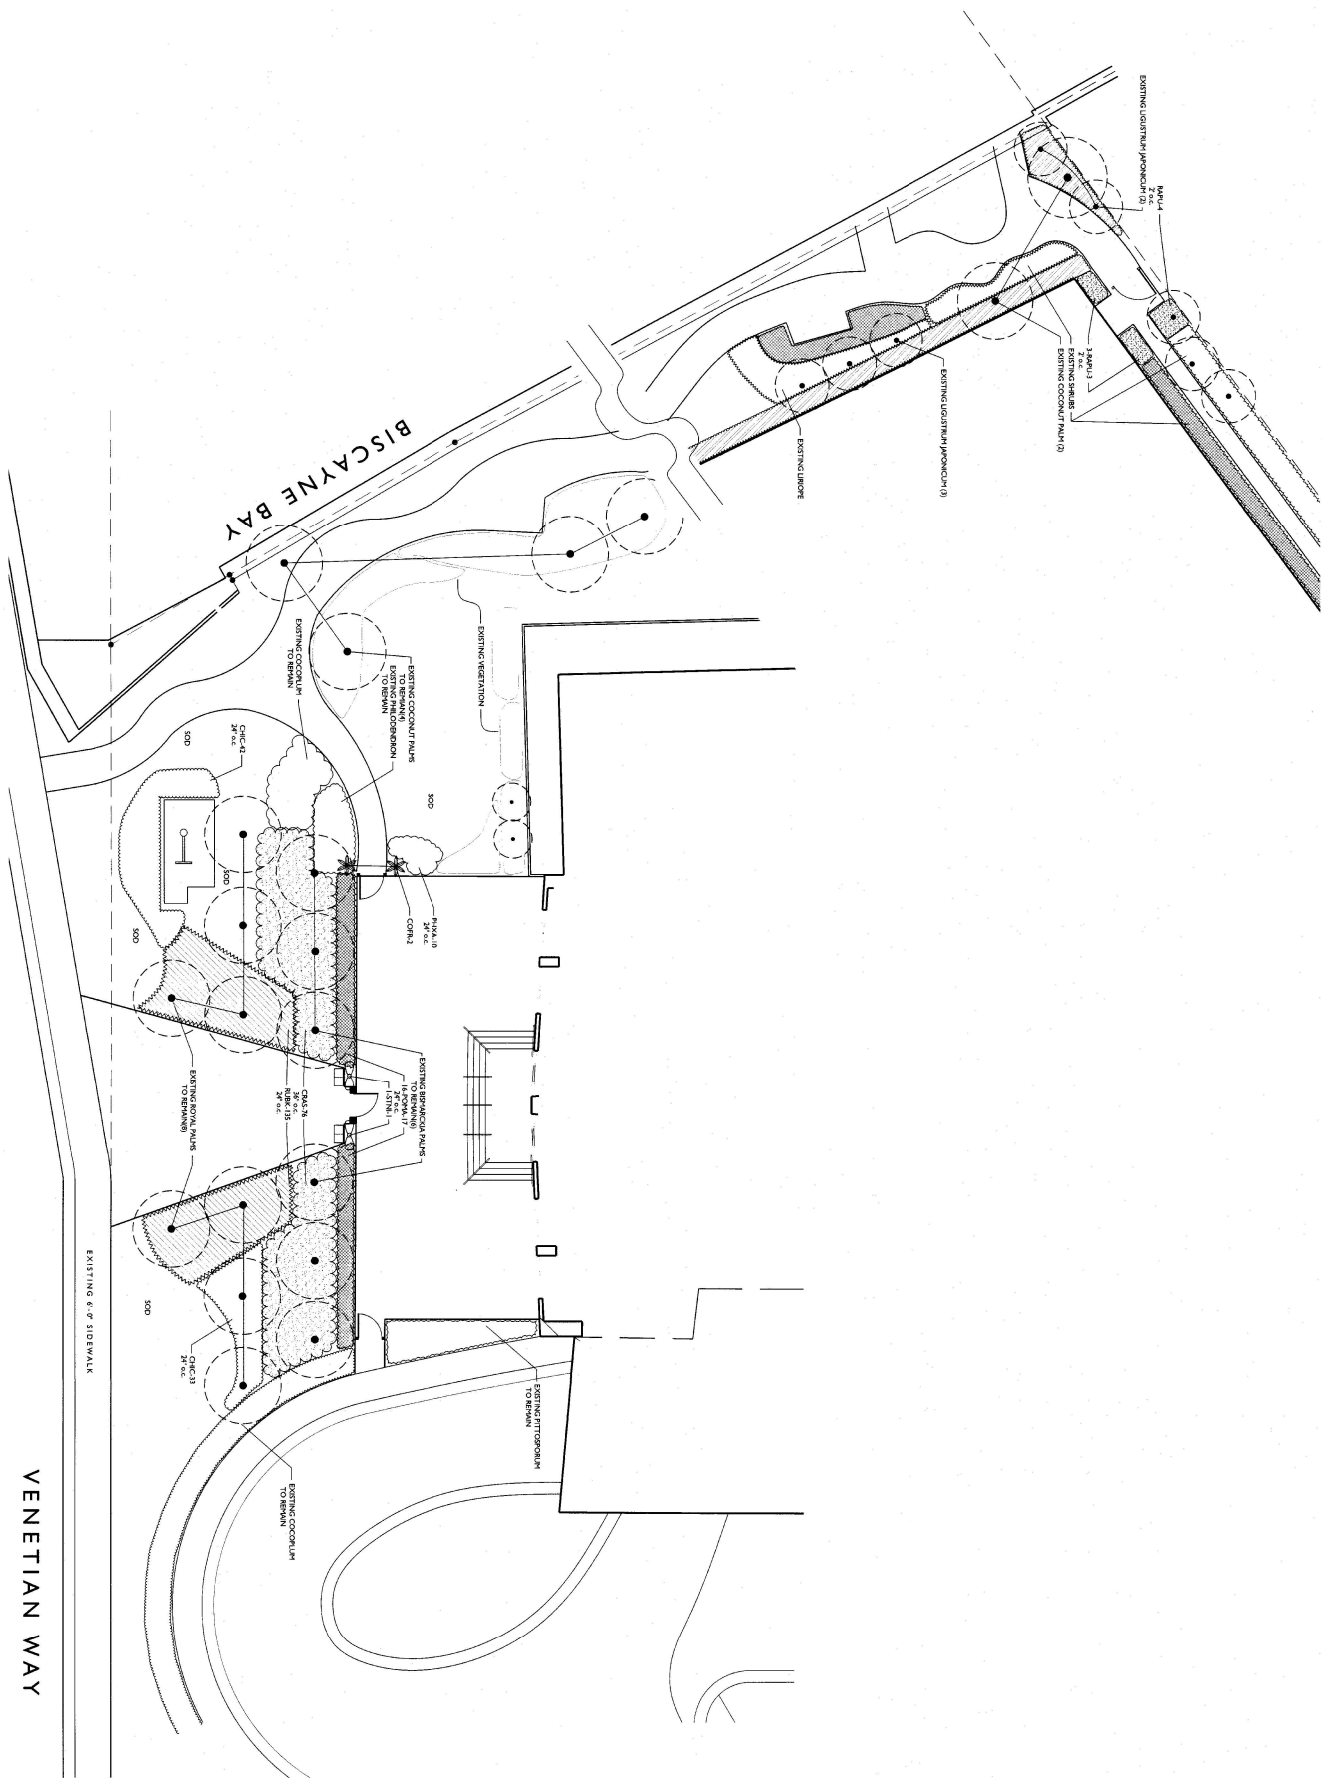

LANDSCAPE ARCHITECTURE
LAND PLANNING
MEMBER
AMERICAN SOCIETY OF
LANDSCAPE ARCHITECTS

5/15/08 (12:00 PM) 11/15/08 (12:00 PM)
11/15/08 (12:00 PM) 11/15/08 (12:00 PM)
11/15/08 (12:00 PM) 11/15/08 (12:00 PM)
11/15/08 (12:00 PM) 11/15/08 (12:00 PM)