


Wes Plan

<text></text>					
No. REVIS	DESCRIPT	ION:		DATE:	
	SULTANTS GN CONSULTANT				
	ER + PARTNERS	RIVERSIDE, LONDON SW			
	<u>HITECT OF RECORD</u> ARCHITECTS, P.C.	14 WALL STF NEW YORK,			
DES	JCTURAL ENGINEER IMONE CONSULTING INEERS	140 BROADV NEW YORK,			
	<u>ENGINEER</u> ENTINI ASSOCIATES	498 SEVENTI NEW YORK,		-	
CLAE	DSCAPE ARCHITECT D LANDSCAPE HITECTURE & DESIGN	8020 NE 4TH STUDIO 113,			
<u>CIVIL</u>	/TRAFFIC				
DAVID PLUMMER & 1750 PONCE DE LEON BLVD ASSOCIATES CORAL GABLES, FL 33134					
	VING STATUS DRB22-0897 - ADDE FOR CLEARAI		-		
Are are din	screpancies must be re chitect before proceedi e to be used. Contracto nensions on site. This pyright.	ng. Only figuors must che	ured d ck all	limensions	
AL	L DIMENSIONS ARE	SHOWN IN	IMPE	RIAL.	
		CHITECTS, P.	C.		
STAN	AP OF FLOR	DIGITAL SIG	GNATU	IRE	
REAL	AR102808				
	- Clinico	PROJECT	NORTI	HARROW	
		(\square		
DRAV	VING TITLE		\downarrow	NORTH	
We Pla	est Avenue Veh n	icle Entr	anc	е	
DRAV	VN	CHECKED			
	YW		EJ		
SCAL	E @ ARCH E	DATE)/11/2	23	
GRAF SCAL	-				
PROJ	IECT NO. 231	2.00			
DRAV	VING NO.		REVI	SION NO.	

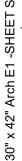

1656 ALT MIAMI BE	E ALTON TON ROAD EACH, FL 33139 WAYNER THAVENUE NEW YOR CONTINUE CONTI					
No. REVISIO	DESCRIPT	ΓΙΟΝ:	DATE:			
	_TANTS <u>CONSULTANT</u> + PARTNERS		22 HESTER RD, 11 4 AN			
	<u>ECT OF RECORD</u> CHITECTS, P.C.	LONDON SW 14 WALL STF NEW YORK, I	REET, 2ND FLOOR			
	<u>FURAL ENGINEER</u> DNE CONSULTING ERS	140 BROADW NEW YORK, I	/AY, 25TH FL			
	<u>GINEER</u> TINI ASSOCIATES	498 SEVENTH NEW YORK, I				
CLAD LA	CAPE ARCHITECT ANDSCAPE ECTURE & DESIGN	8020 NE 4TH STUDIO 113,	AVENUE, MIAMI, FL 33138			
<u>CIVIL/TF</u> DAVID F ASSOCI	PLUMMER &	1750 PONCE CORAL GABL	DE LEON BLVD .ES, FL 33134			
	G STATUS B22-0897 - ADDE FOR CLEARA					
Archit are to dimer copyr	epancies must be re tect before proceed be used. Contracto nsions on site. This	eported imme ng. Only figu ors must chee drawing is pr	ediately to the ired dimensions ck all rotected by			
		CHITECTS, P.O	[c.			
STAMP	E OF FLOP ORGE METACH AR102808	DIGITAL SIG	NATURE			
	PROJECT NORTH ARROW PROJECT NORTH TRUE NORTH					
DRAWING TITLE West Avenue Vehicle Entrance Plan						
DRAWN	DRAWN CHECKED YW EJ					
GRAPHI	D ARCH E	DATE 10)/11/23			
SCALE						
PROJEC	231	2.00	REVISION NO.			





Alton Road Pocket Garden


1656 ALT MIAMI BE	E ALTON TON ROAD EACH, FL 33139 WAYNER THAVENUE NEW YOR CONTRACTOR CONTR					
No. REVISIO	DESCRIPT	ΓΙΟΝ:	DATE:			
	_TANTS <u>CONSULTANT</u> + PARTNERS		22 HESTER RD, 11 4 AN			
	<u>ECT OF RECORD</u> CHITECTS, P.C.	LONDON SW 14 WALL STF NEW YORK, I	REET, 2ND FLOOR			
	<u>FURAL ENGINEER</u> DNE CONSULTING ERS	140 BROADW NEW YORK, I	/AY, 25TH FL			
	<u>GINEER</u> TINI ASSOCIATES	498 SEVENTH NEW YORK, I				
CLAD LA	CAPE ARCHITECT ANDSCAPE ECTURE & DESIGN	8020 NE 4TH STUDIO 113,	AVENUE, MIAMI, FL 33138			
<u>CIVIL/TF</u> DAVID F ASSOCI	PLUMMER &	1750 PONCE CORAL GABL	DE LEON BLVD .ES, FL 33134			
	G STATUS B22-0897 - ADDE FOR CLEARA					
Archit are to dimer copyr	epancies must be re tect before proceed be used. Contracto nsions on site. This	eported imme ng. Only figu ors must chee drawing is pr	ediately to the ired dimensions ck all rotected by			
		CHITECTS, P.O	[c.			
STAMP	E OF FLOP ORGE METACH AR102808	DIGITAL SIG	NATURE			
	PROJECT NORTH ARROW PROJECT NORTH TRUE NORTH					
DRAWING TITLE West Avenue Vehicle Entrance Plan						
DRAWN	DRAWN CHECKED YW EJ					
GRAPHI	D ARCH E	DATE 10)/11/23			
SCALE						
PROJEC	231	2.00	REVISION NO.			








1656 ALT MIAMI BE	E ALTON TON ROAD EACH, FL 33139 WAYNER THAVENUE NEW YOR CONTINUE CONTI					
No. REVISIO	DESCRIPT	ΓΙΟΝ:	DATE:			
	_TANTS <u>CONSULTANT</u> + PARTNERS		22 HESTER RD, 11 4 AN			
	<u>ECT OF RECORD</u> CHITECTS, P.C.	LONDON SW 14 WALL STF NEW YORK, I	REET, 2ND FLOOR			
	<u>FURAL ENGINEER</u> DNE CONSULTING ERS	140 BROADW NEW YORK, I	/AY, 25TH FL			
	<u>GINEER</u> TINI ASSOCIATES	498 SEVENTH NEW YORK, I				
CLAD LA	CAPE ARCHITECT ANDSCAPE ECTURE & DESIGN	8020 NE 4TH STUDIO 113,	AVENUE, MIAMI, FL 33138			
<u>CIVIL/TF</u> DAVID F ASSOCI	PLUMMER &	1750 PONCE CORAL GABL	DE LEON BLVD .ES, FL 33134			
	G STATUS B22-0897 - ADDE FOR CLEARA					
Archit are to dimer copyr	epancies must be re tect before proceed be used. Contracto nsions on site. This	eported imme ng. Only figu ors must chee drawing is pr	ediately to the ired dimensions ck all rotected by			
		CHITECTS, P.O	[c.			
STAMP	E OF FLOP ORGE METACH AR102808	DIGITAL SIG	NATURE			
	PROJECT NORTH ARROW PROJECT NORTH TRUE NORTH					
DRAWING TITLE West Avenue Vehicle Entrance Plan						
DRAWN	DRAWN CHECKED YW EJ					
GRAPHI	D ARCH E	DATE 10)/11/23			
SCALE						
PROJEC	231	2.00	REVISION NO.			

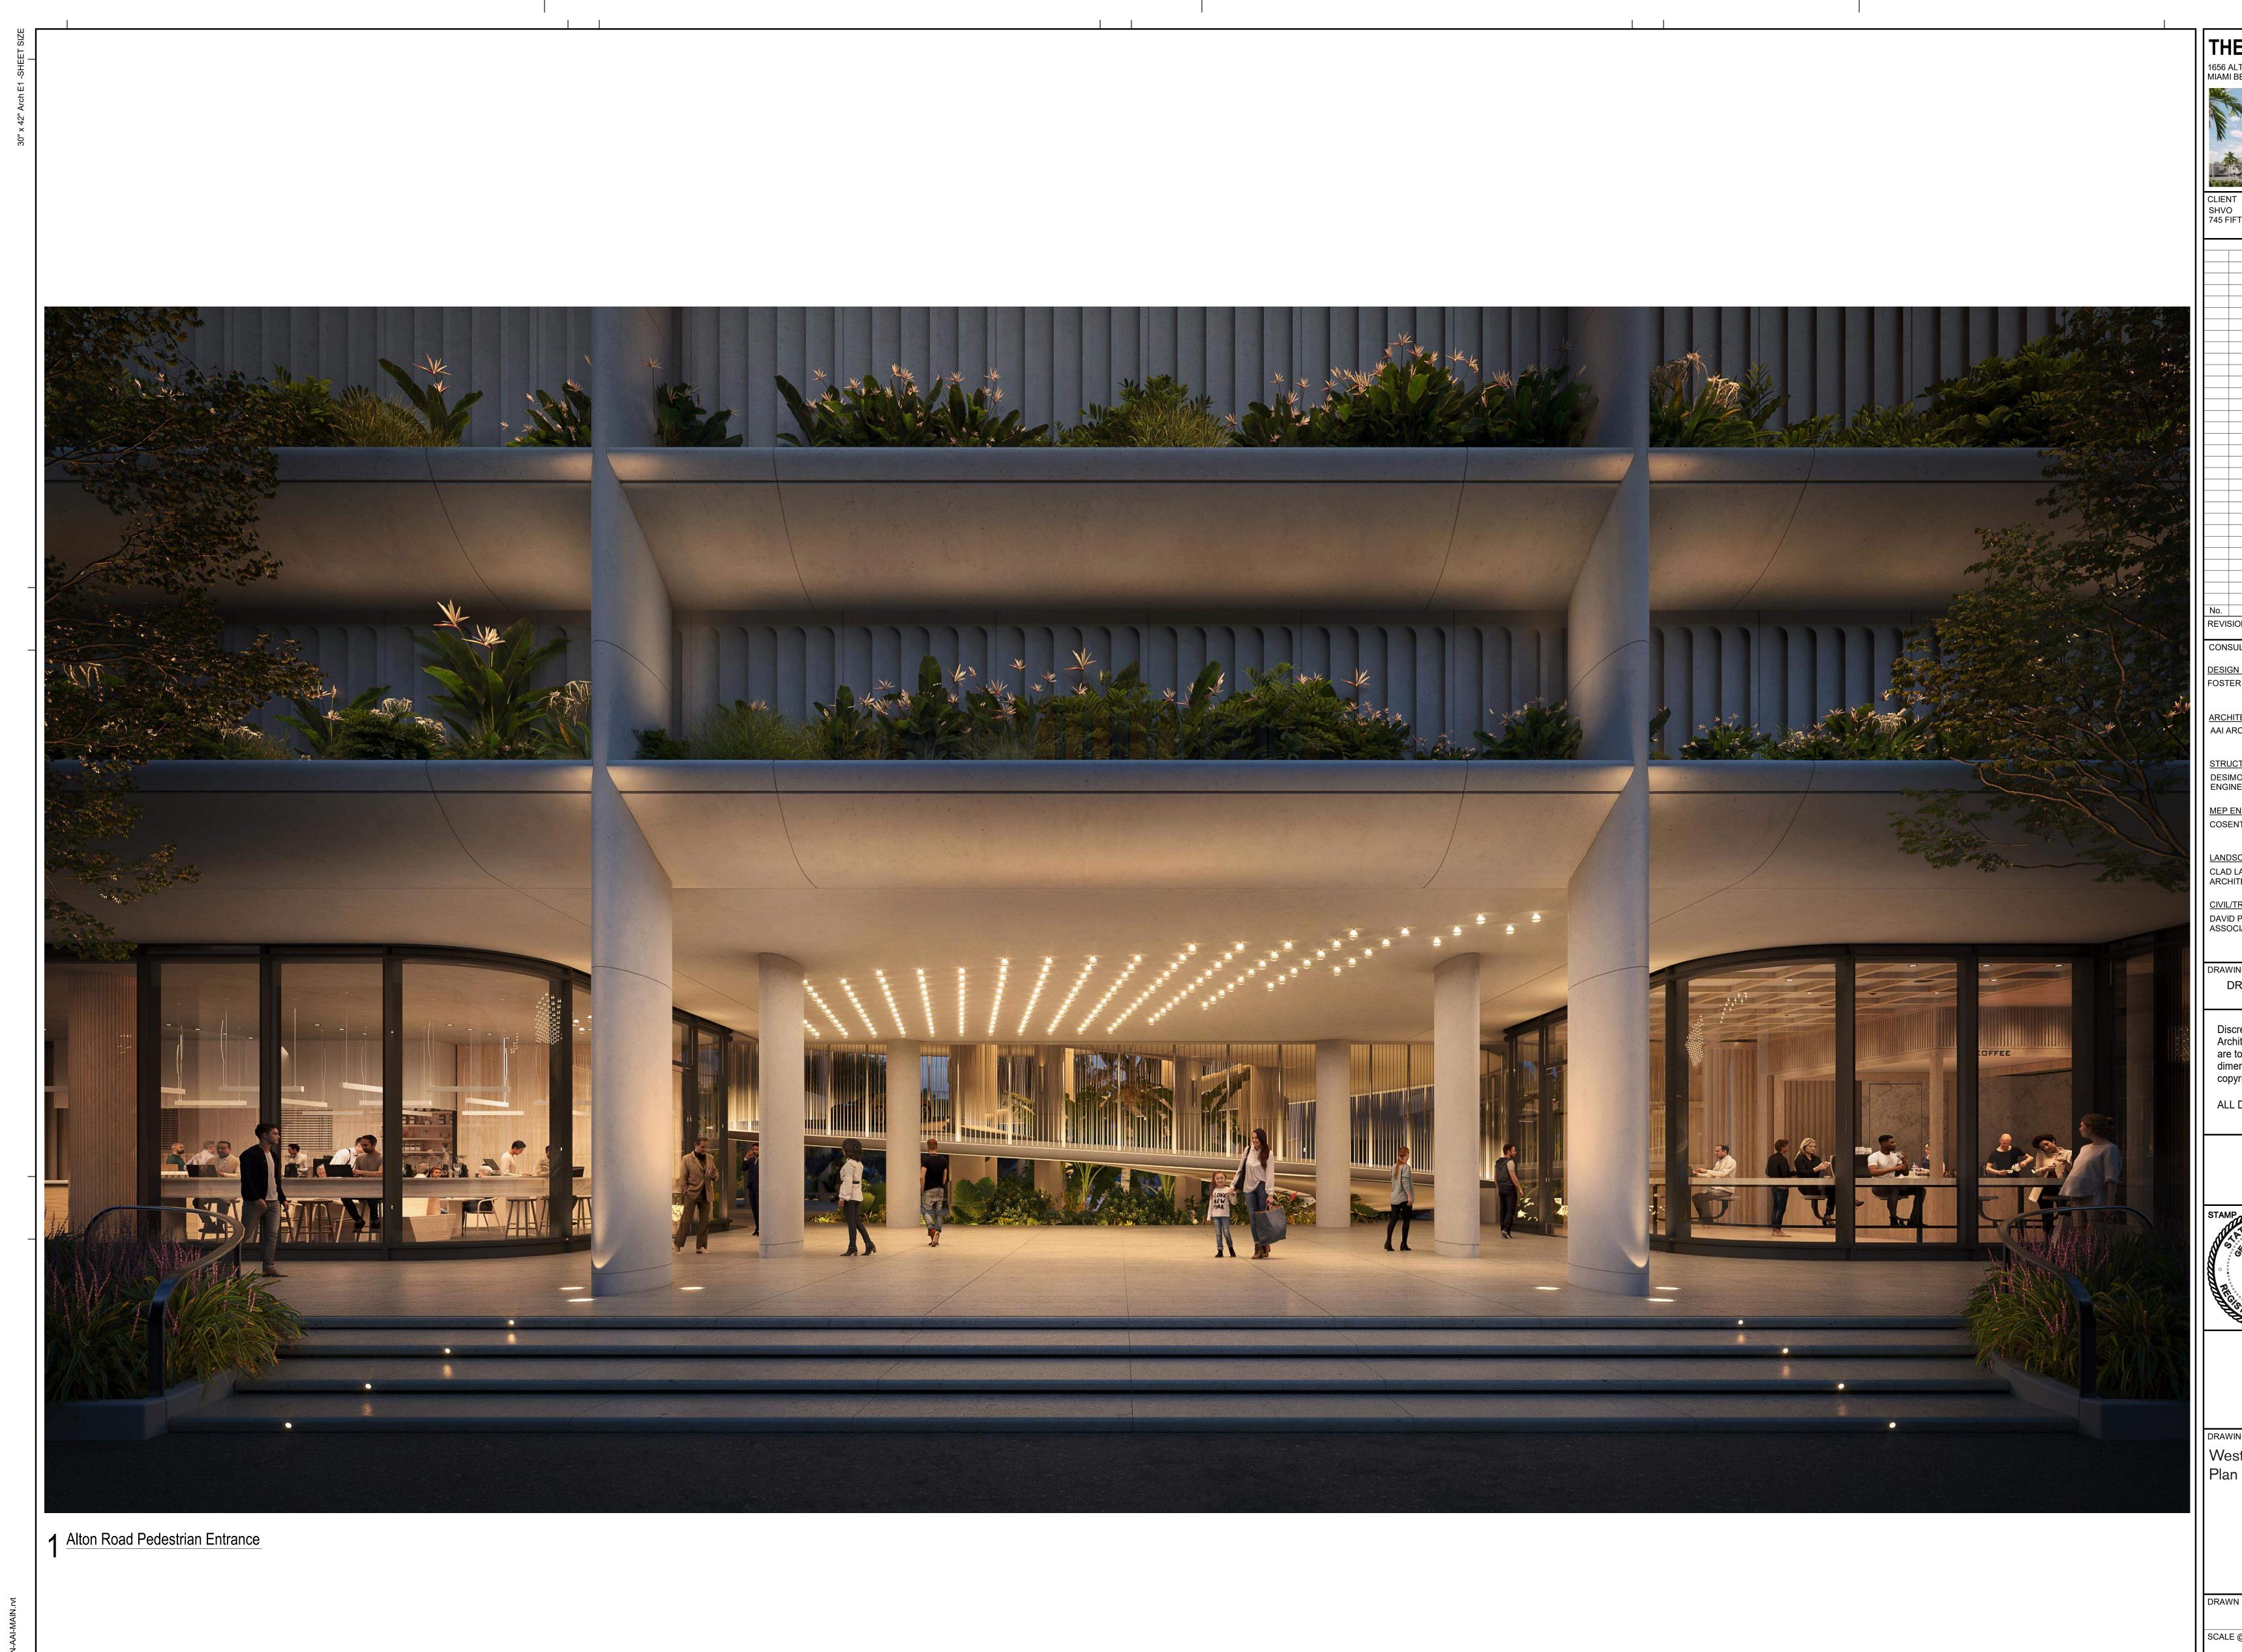

<section-header><text><text><image/></text></text></section-header>					
No. DESCRIF REVISIONS	PTION:	DATE:			
CONSULTANTS <u>DESIGN CONSULTANT</u> FOSTER + PARTNERS	RIVERSIDE, 22 HE LONDON SW11 4A				
ARCHITECT OF RECORD AAI ARCHITECTS, P.C.	14 WALL STREET, NEW YORK, NY 10				
STRUCTURAL ENGINEER DESIMONE CONSULTING ENGINEERS	140 BROADWAY, 2 NEW YORK, NY 100				
<u>MEP ENGINEER</u> COSENTINI ASSOCIATES	498 SEVENTH AVE NEW YORK, NY 100	-			
LANDSCAPE ARCHITECT CLAD LANDSCAPE ARCHITECTURE & DESIGN	8020 NE 4TH AVEN STUDIO 113, MIAM				
CIVIL/TRAFFICDAVID PLUMMER &1750 PONCE DE LEON BLVDASSOCIATESCORAL GABLES, FL 33134					
DRAWING STATUS					
DRB22-0897 - ADD	ENDUM 3 - REG				
Discrepancies must be r Architect before proceed are to be used. Contract dimensions on site. This copyright. ALL DIMENSIONS ARE	ding. Only figured d tors must check all drawing is protect	limensions ed by			
	RCHITECTS, P.C.				
STAMP OF FLOAD	DIGITAL SIGNATU	IRE			
ARIO2808					
	PROJEC NORTH	+			
DRAWING TITLE		NORTH			
West Avenue Vel Plan	nicle Entranc	e			
DRAWN CHECKED YW EJ					
SCALE @ ARCH E	DATE 10/11/2	23			
GRAPHIC SCALE					
PROJECT NO.	12.00				
DRAWING NO.	REVI	SION NO.			

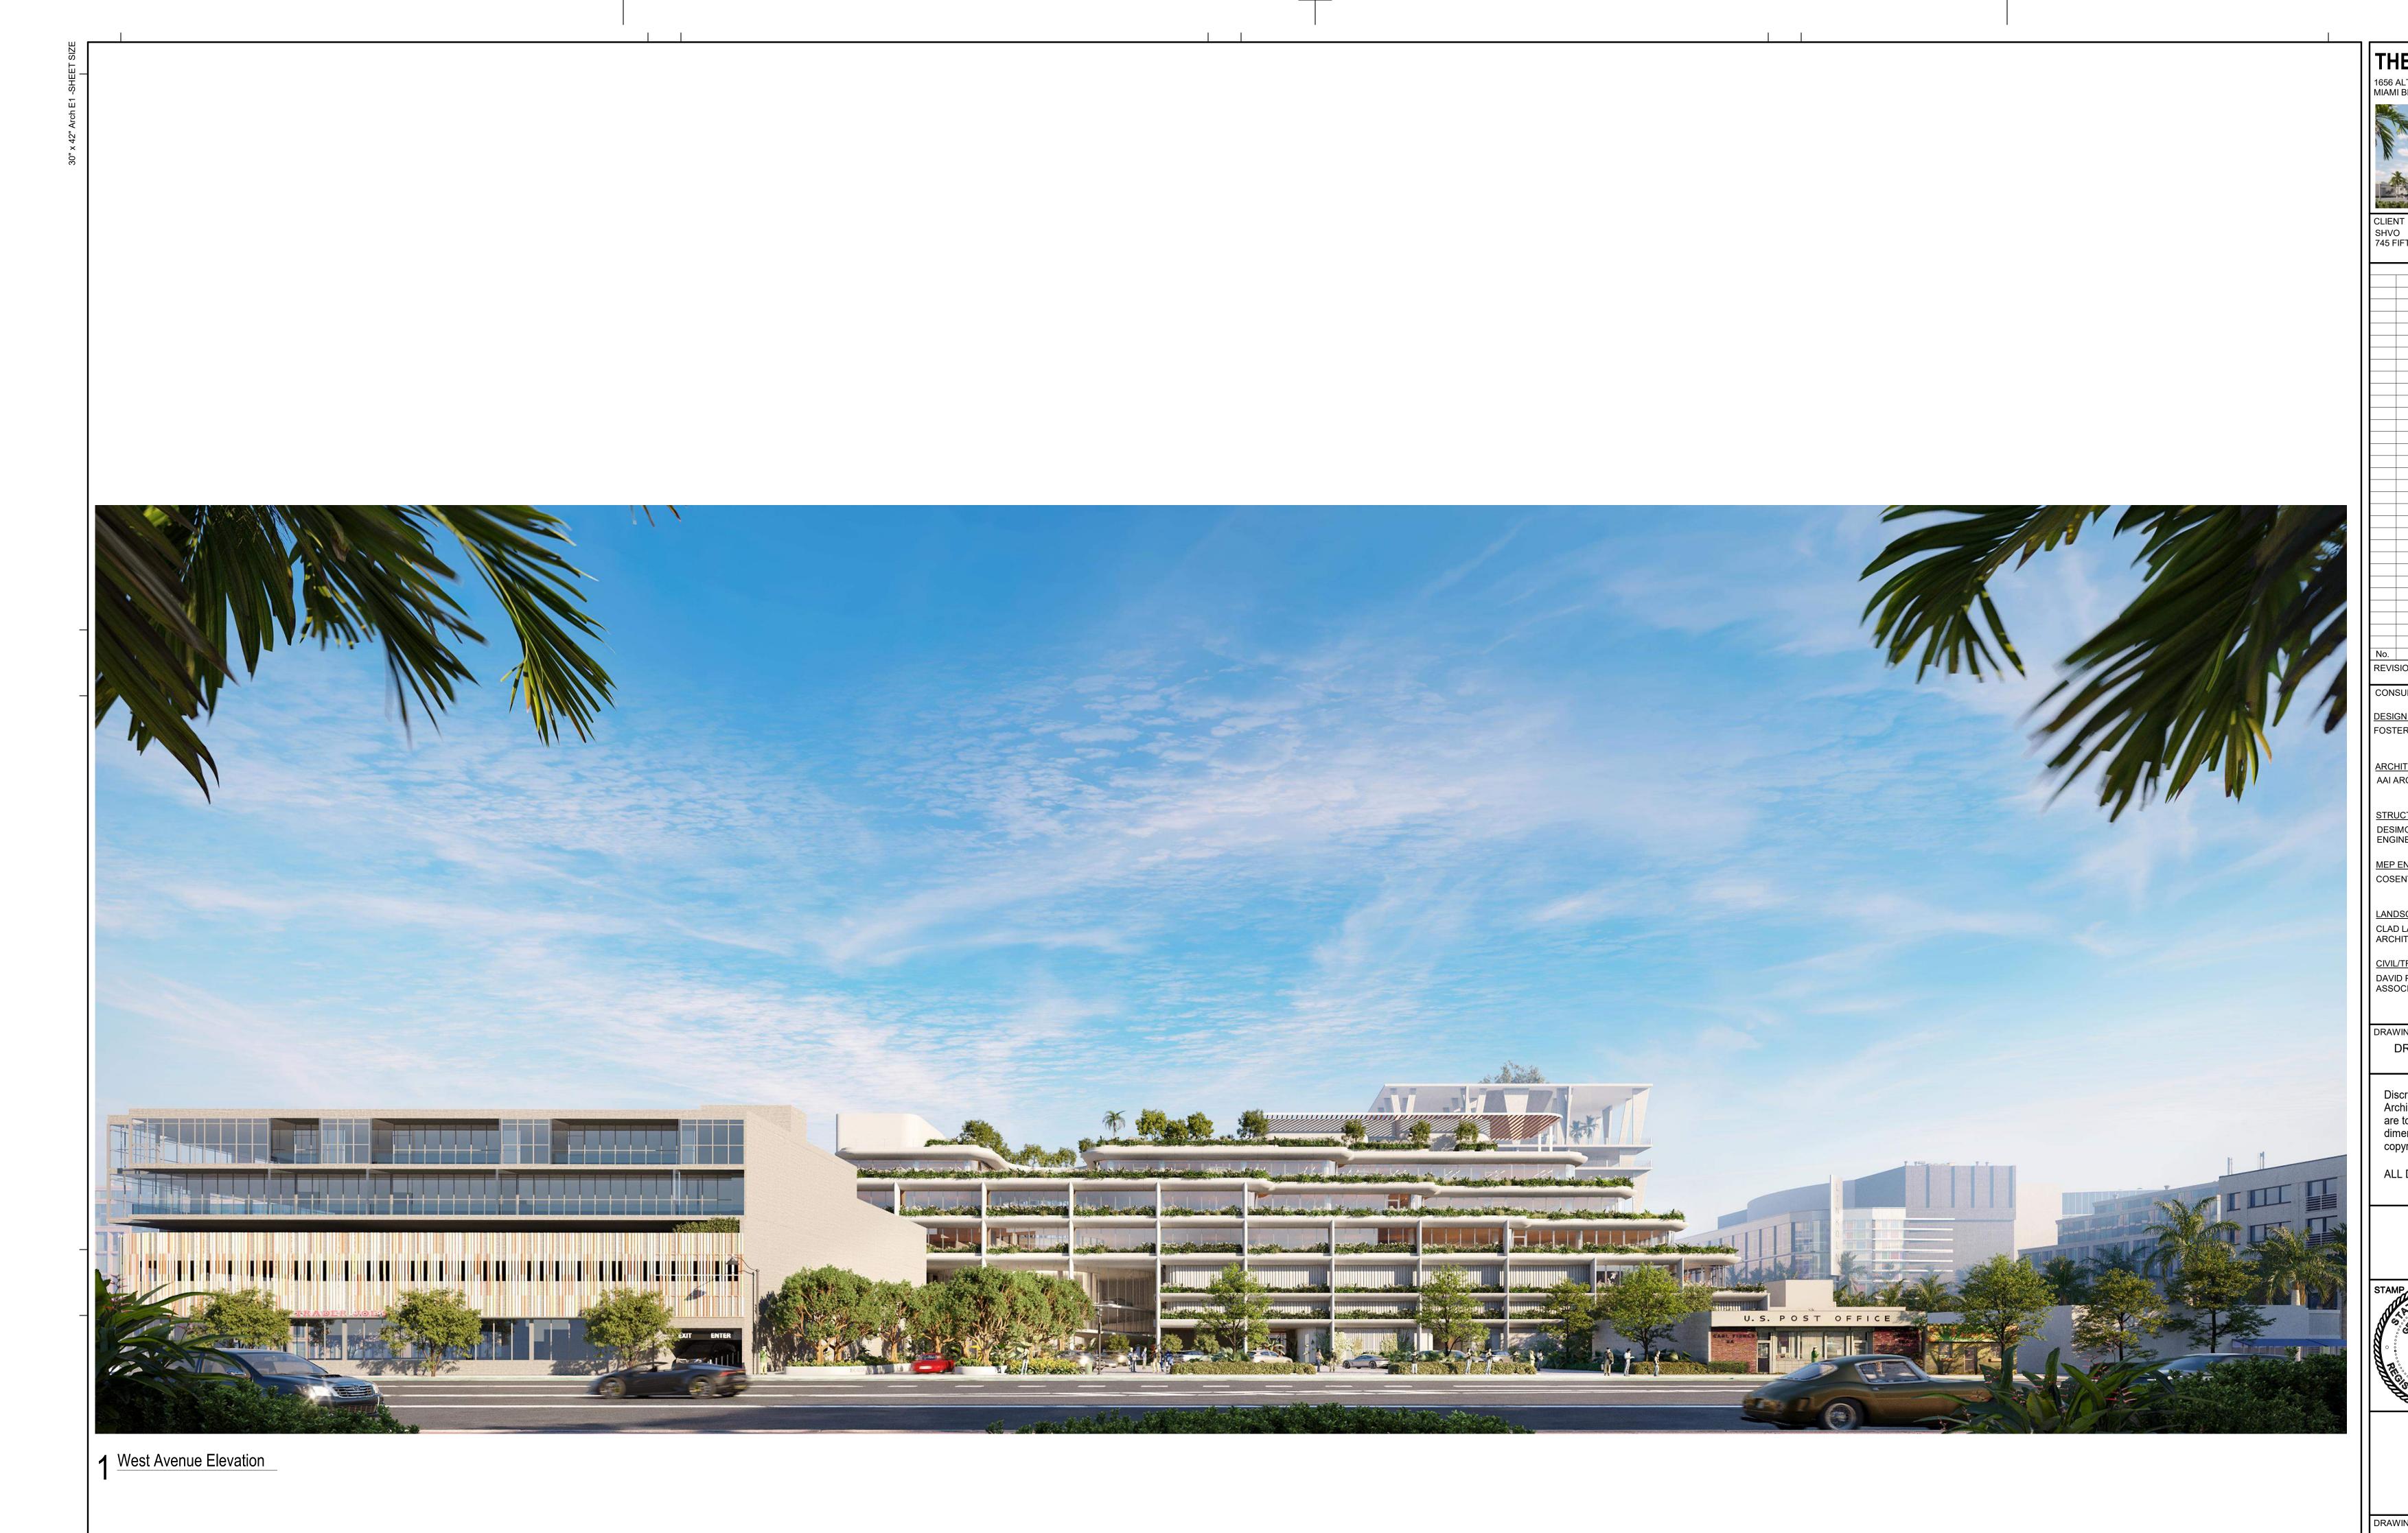

Wes Plan

<text></text>					
No. REVIS	DESCRIPT	ION:		DATE:	
	SULTANTS GN CONSULTANT				
	ER + PARTNERS	RIVERSIDE, LONDON SW			
	<u>HITECT OF RECORD</u> ARCHITECTS, P.C.	14 WALL STF NEW YORK,			
DES	JCTURAL ENGINEER IMONE CONSULTING INEERS	140 BROADV NEW YORK,			
	<u>ENGINEER</u> ENTINI ASSOCIATES	498 SEVENTI NEW YORK,		-	
CLAE	DSCAPE ARCHITECT D LANDSCAPE HITECTURE & DESIGN	8020 NE 4TH STUDIO 113,			
<u>CIVIL</u>	/TRAFFIC				
DAVID PLUMMER & 1750 PONCE DE LEON BLVD ASSOCIATES CORAL GABLES, FL 33134					
	VING STATUS DRB22-0897 - ADDE FOR CLEARAI		-		
Are are din	screpancies must be re chitect before proceedi e to be used. Contracto nensions on site. This pyright.	ng. Only figuors must che	ured d ck all	limensions	
AL	L DIMENSIONS ARE	SHOWN IN	IMPE	RIAL.	
		CHITECTS, P.	C.		
STAN	AP OF FLOR	DIGITAL SIG	GNATU	IRE	
REAL	AR102808				
	- Clinico	PROJECT	NORTI	HARROW	
		(\square		
DRAV	VING TITLE		\downarrow	NORTH	
We Pla	est Avenue Veh n	icle Entr	anc	е	
DRAV	VN	CHECKED			
	YW		EJ		
SCAL	E @ ARCH E	DATE)/11/2	23	
GRAF SCAL	-				
PROJ	IECT NO. 231	2.00			
DRAV	VING NO.		REVI	SION NO.	




Alton Road Pedestrian Lobby


<text></text>					
No. REVIS	DESCRIPT	ION:		DATE:	
	SULTANTS GN CONSULTANT				
	ER + PARTNERS	RIVERSIDE, LONDON SW			
	<u>HITECT OF RECORD</u> ARCHITECTS, P.C.	14 WALL STF NEW YORK,			
DES	JCTURAL ENGINEER IMONE CONSULTING INEERS	140 BROADV NEW YORK,			
	<u>ENGINEER</u> ENTINI ASSOCIATES	498 SEVENTI NEW YORK,		-	
CLAE	DSCAPE ARCHITECT D LANDSCAPE HITECTURE & DESIGN	8020 NE 4TH STUDIO 113,			
<u>CIVIL</u>	/TRAFFIC				
DAVID PLUMMER & 1750 PONCE DE LEON BLVD ASSOCIATES CORAL GABLES, FL 33134					
	VING STATUS DRB22-0897 - ADDE FOR CLEARAI		-		
Are are din	screpancies must be re chitect before proceedi e to be used. Contracto nensions on site. This pyright.	ng. Only figuors must che	ured d ck all	limensions	
AL	L DIMENSIONS ARE	SHOWN IN	IMPE	RIAL.	
		CHITECTS, P.	C.		
STAN	AP OF FLOR	DIGITAL SIG	GNATU	IRE	
REAL	AR102808				
	- Clinico	PROJECT	NORTI	HARROW	
		(\square		
DRAV	VING TITLE		\downarrow	NORTH	
We Pla	est Avenue Veh n	icle Entr	anc	е	
DRAV	VN	CHECKED			
	YW		EJ		
SCAL	E @ ARCH E	DATE)/11/2	23	
GRAF SCAL	-				
PROJ	IECT NO. 231	2.00			
DRAV	VING NO.		REVI	SION NO.	



<text></text>					
No. REVIS	DESCRIPT	ION:		DATE:	
	SULTANTS GN CONSULTANT				
	ER + PARTNERS	RIVERSIDE, LONDON SW			
	<u>HITECT OF RECORD</u> ARCHITECTS, P.C.	14 WALL STF NEW YORK,			
DES	JCTURAL ENGINEER IMONE CONSULTING INEERS	140 BROADV NEW YORK,			
	<u>ENGINEER</u> ENTINI ASSOCIATES	498 SEVENTI NEW YORK,		-	
CLAE	DSCAPE ARCHITECT D LANDSCAPE HITECTURE & DESIGN	8020 NE 4TH STUDIO 113,			
<u>CIVIL</u>	/TRAFFIC				
DAVID PLUMMER & 1750 PONCE DE LEON BLVD ASSOCIATES CORAL GABLES, FL 33134					
	VING STATUS DRB22-0897 - ADDE FOR CLEARAI		-		
Are are din	screpancies must be re chitect before proceedi e to be used. Contracto nensions on site. This pyright.	ng. Only figuors must che	ured d ck all	limensions	
AL	L DIMENSIONS ARE	SHOWN IN	IMPE	RIAL.	
		CHITECTS, P.	C.		
STAN	AP OF FLOR	DIGITAL SIG	GNATU	IRE	
REAL	AR102808				
	- Clinico	PROJECT	NORTI	HARROW	
		(\square		
DRAV	VING TITLE		\downarrow	NORTH	
We Pla	est Avenue Veh n	icle Entr	anc	е	
DRAV	VN	CHECKED			
	YW		EJ		
SCAL	E @ ARCH E	DATE)/11/2	23	
GRAF SCAL	-				
PROJ	IECT NO. 231	2.00			
DRAV	VING NO.		REVI	SION NO.	

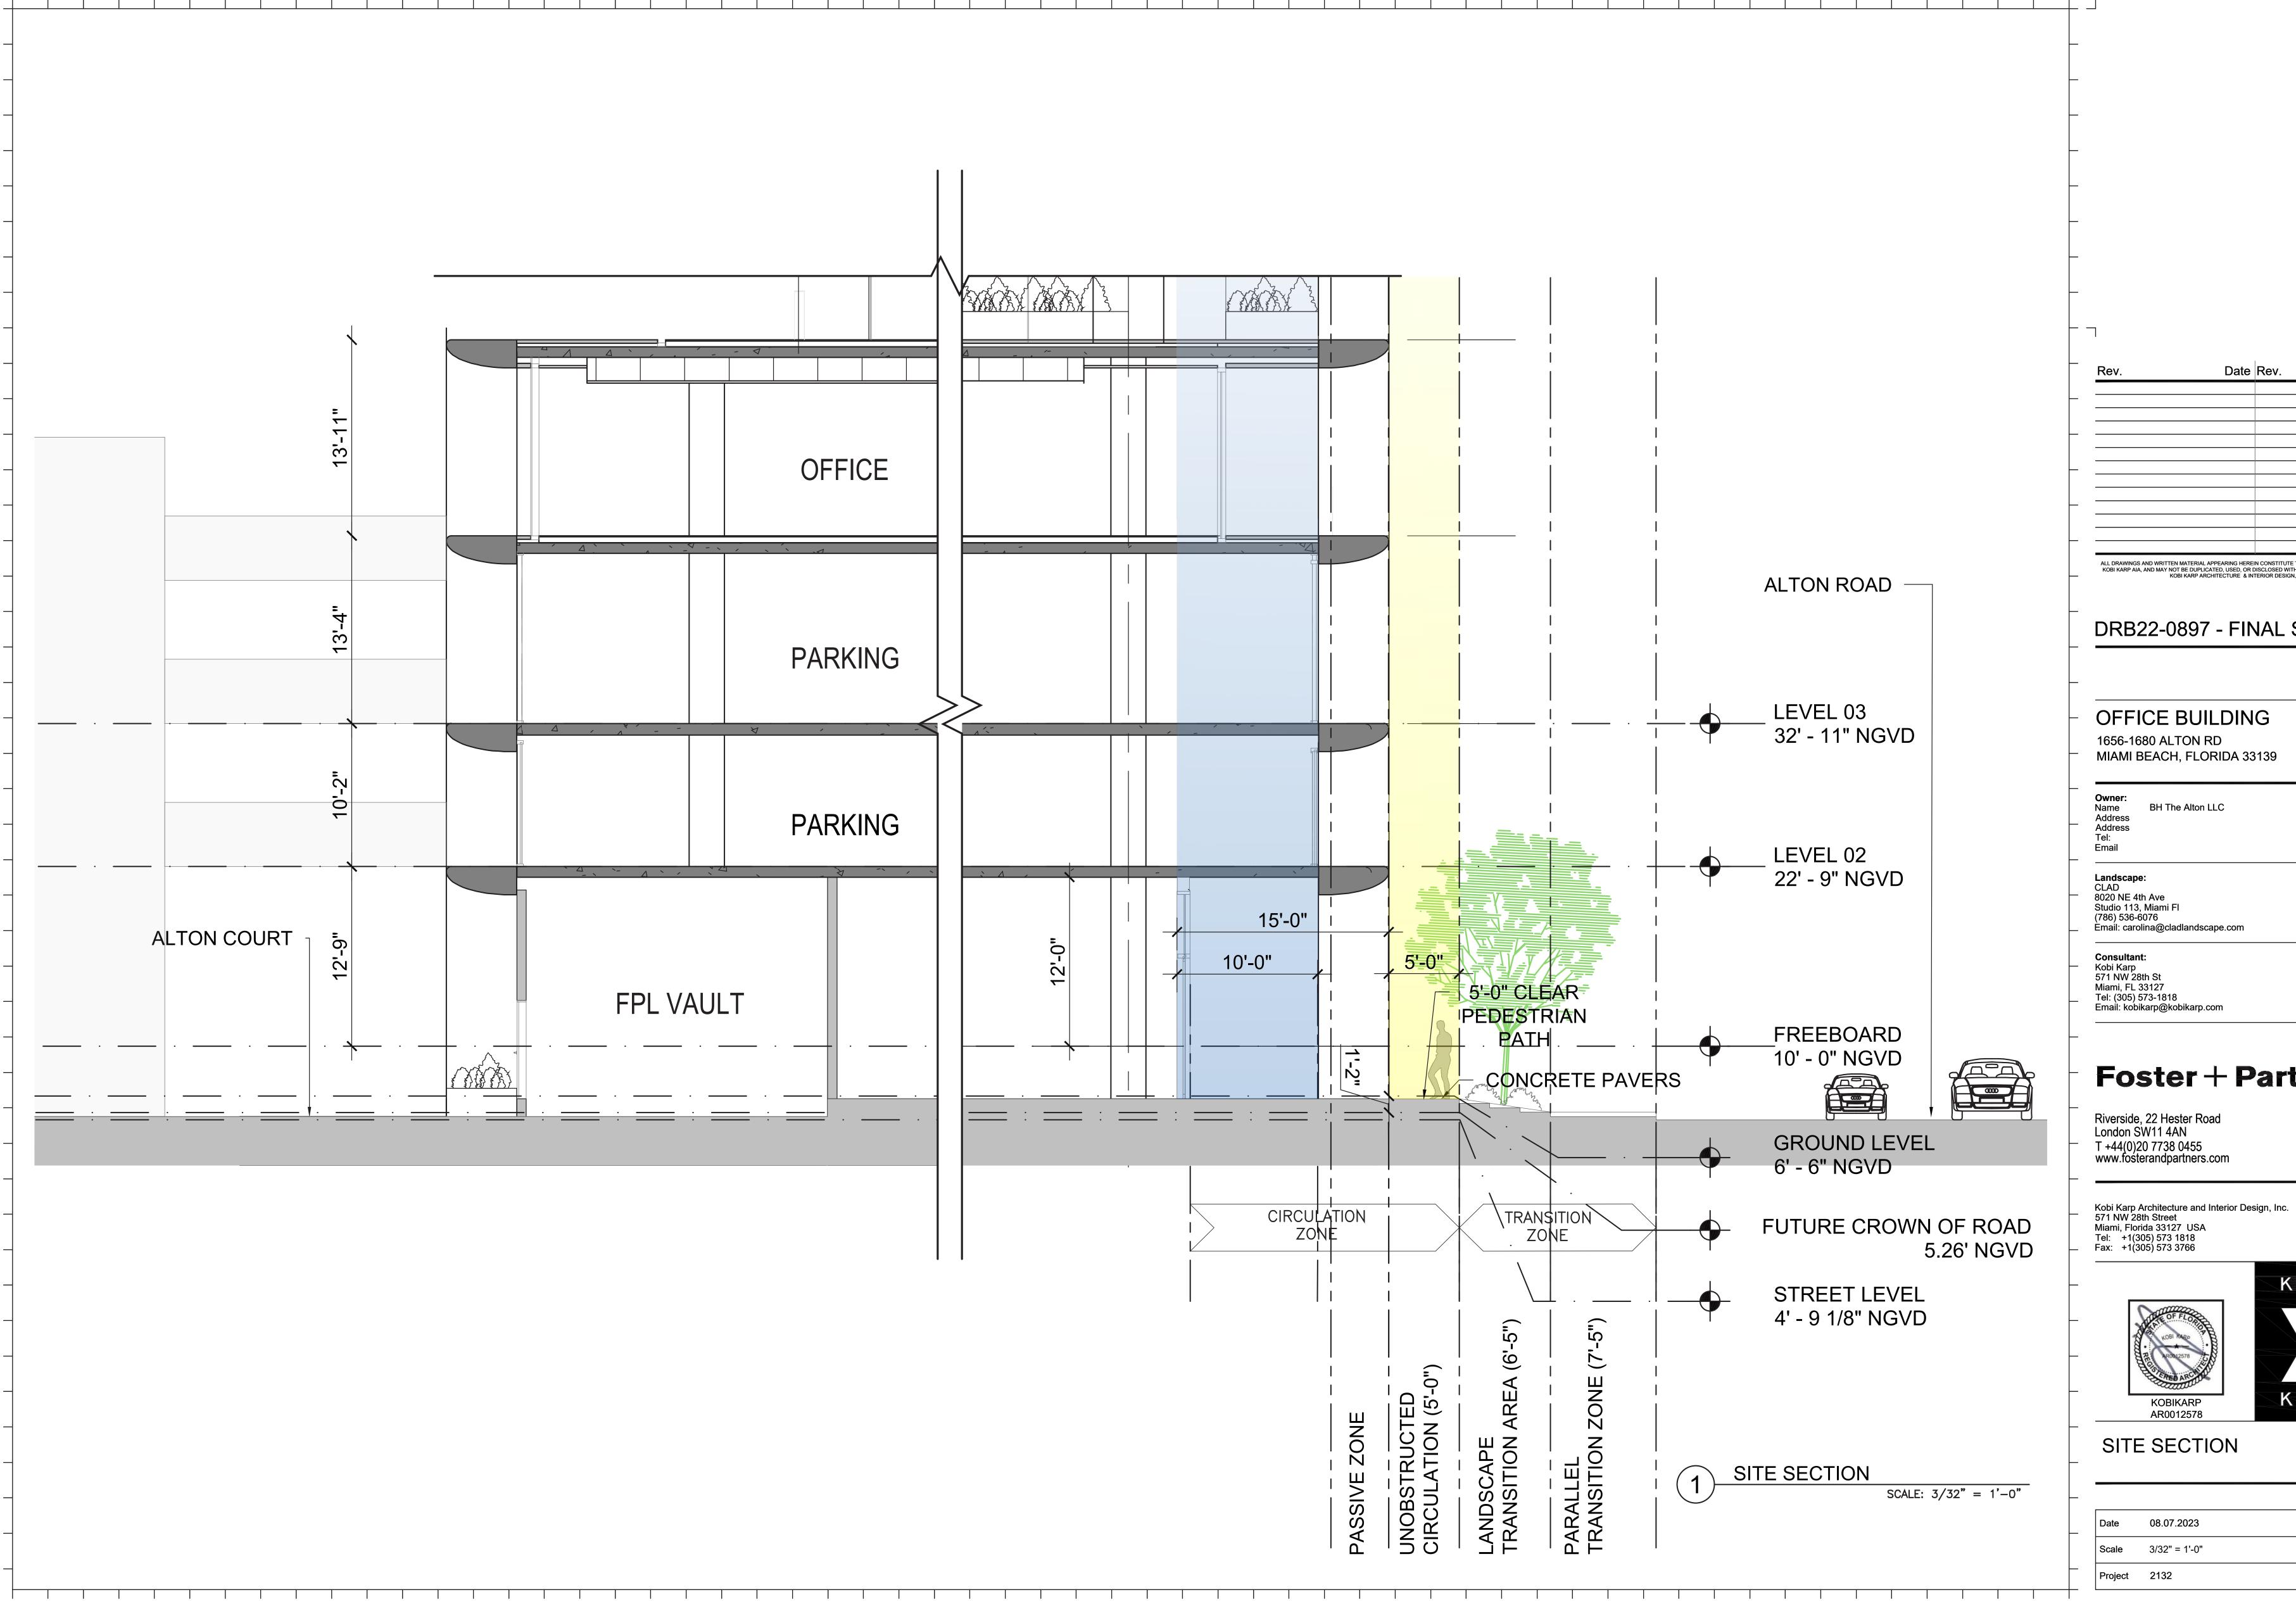

07.2023	Sheet No.
2" = 1'-0"	A6.01.1
2	

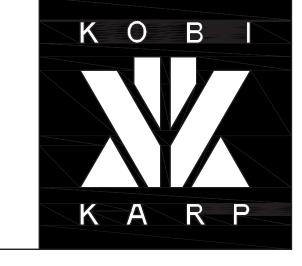

Foster + Partners


BH The Alton LLC

OFFICE BUILDING MIAMI BEACH, FLORIDA 33139

DRB22-0897 - FINAL SUBMITTAL

ALL DRAWINGS AND WRITTEN MATERIAL APPEARING HEREIN CONSTITUTE THE ORIGINAL AND UNPUBLISHED WORK OF KOBI KARP AIA, AND MAY NOT BE DUPLICATED, USED, OR DISCLOSED WITHOUT THE EXPRESS WRITTEN CONSENT OF KOBI KARP ARCHITECTURE & INTERIOR DESIGN, INC. AIA. (c) 2018

Date	Rev.	Date

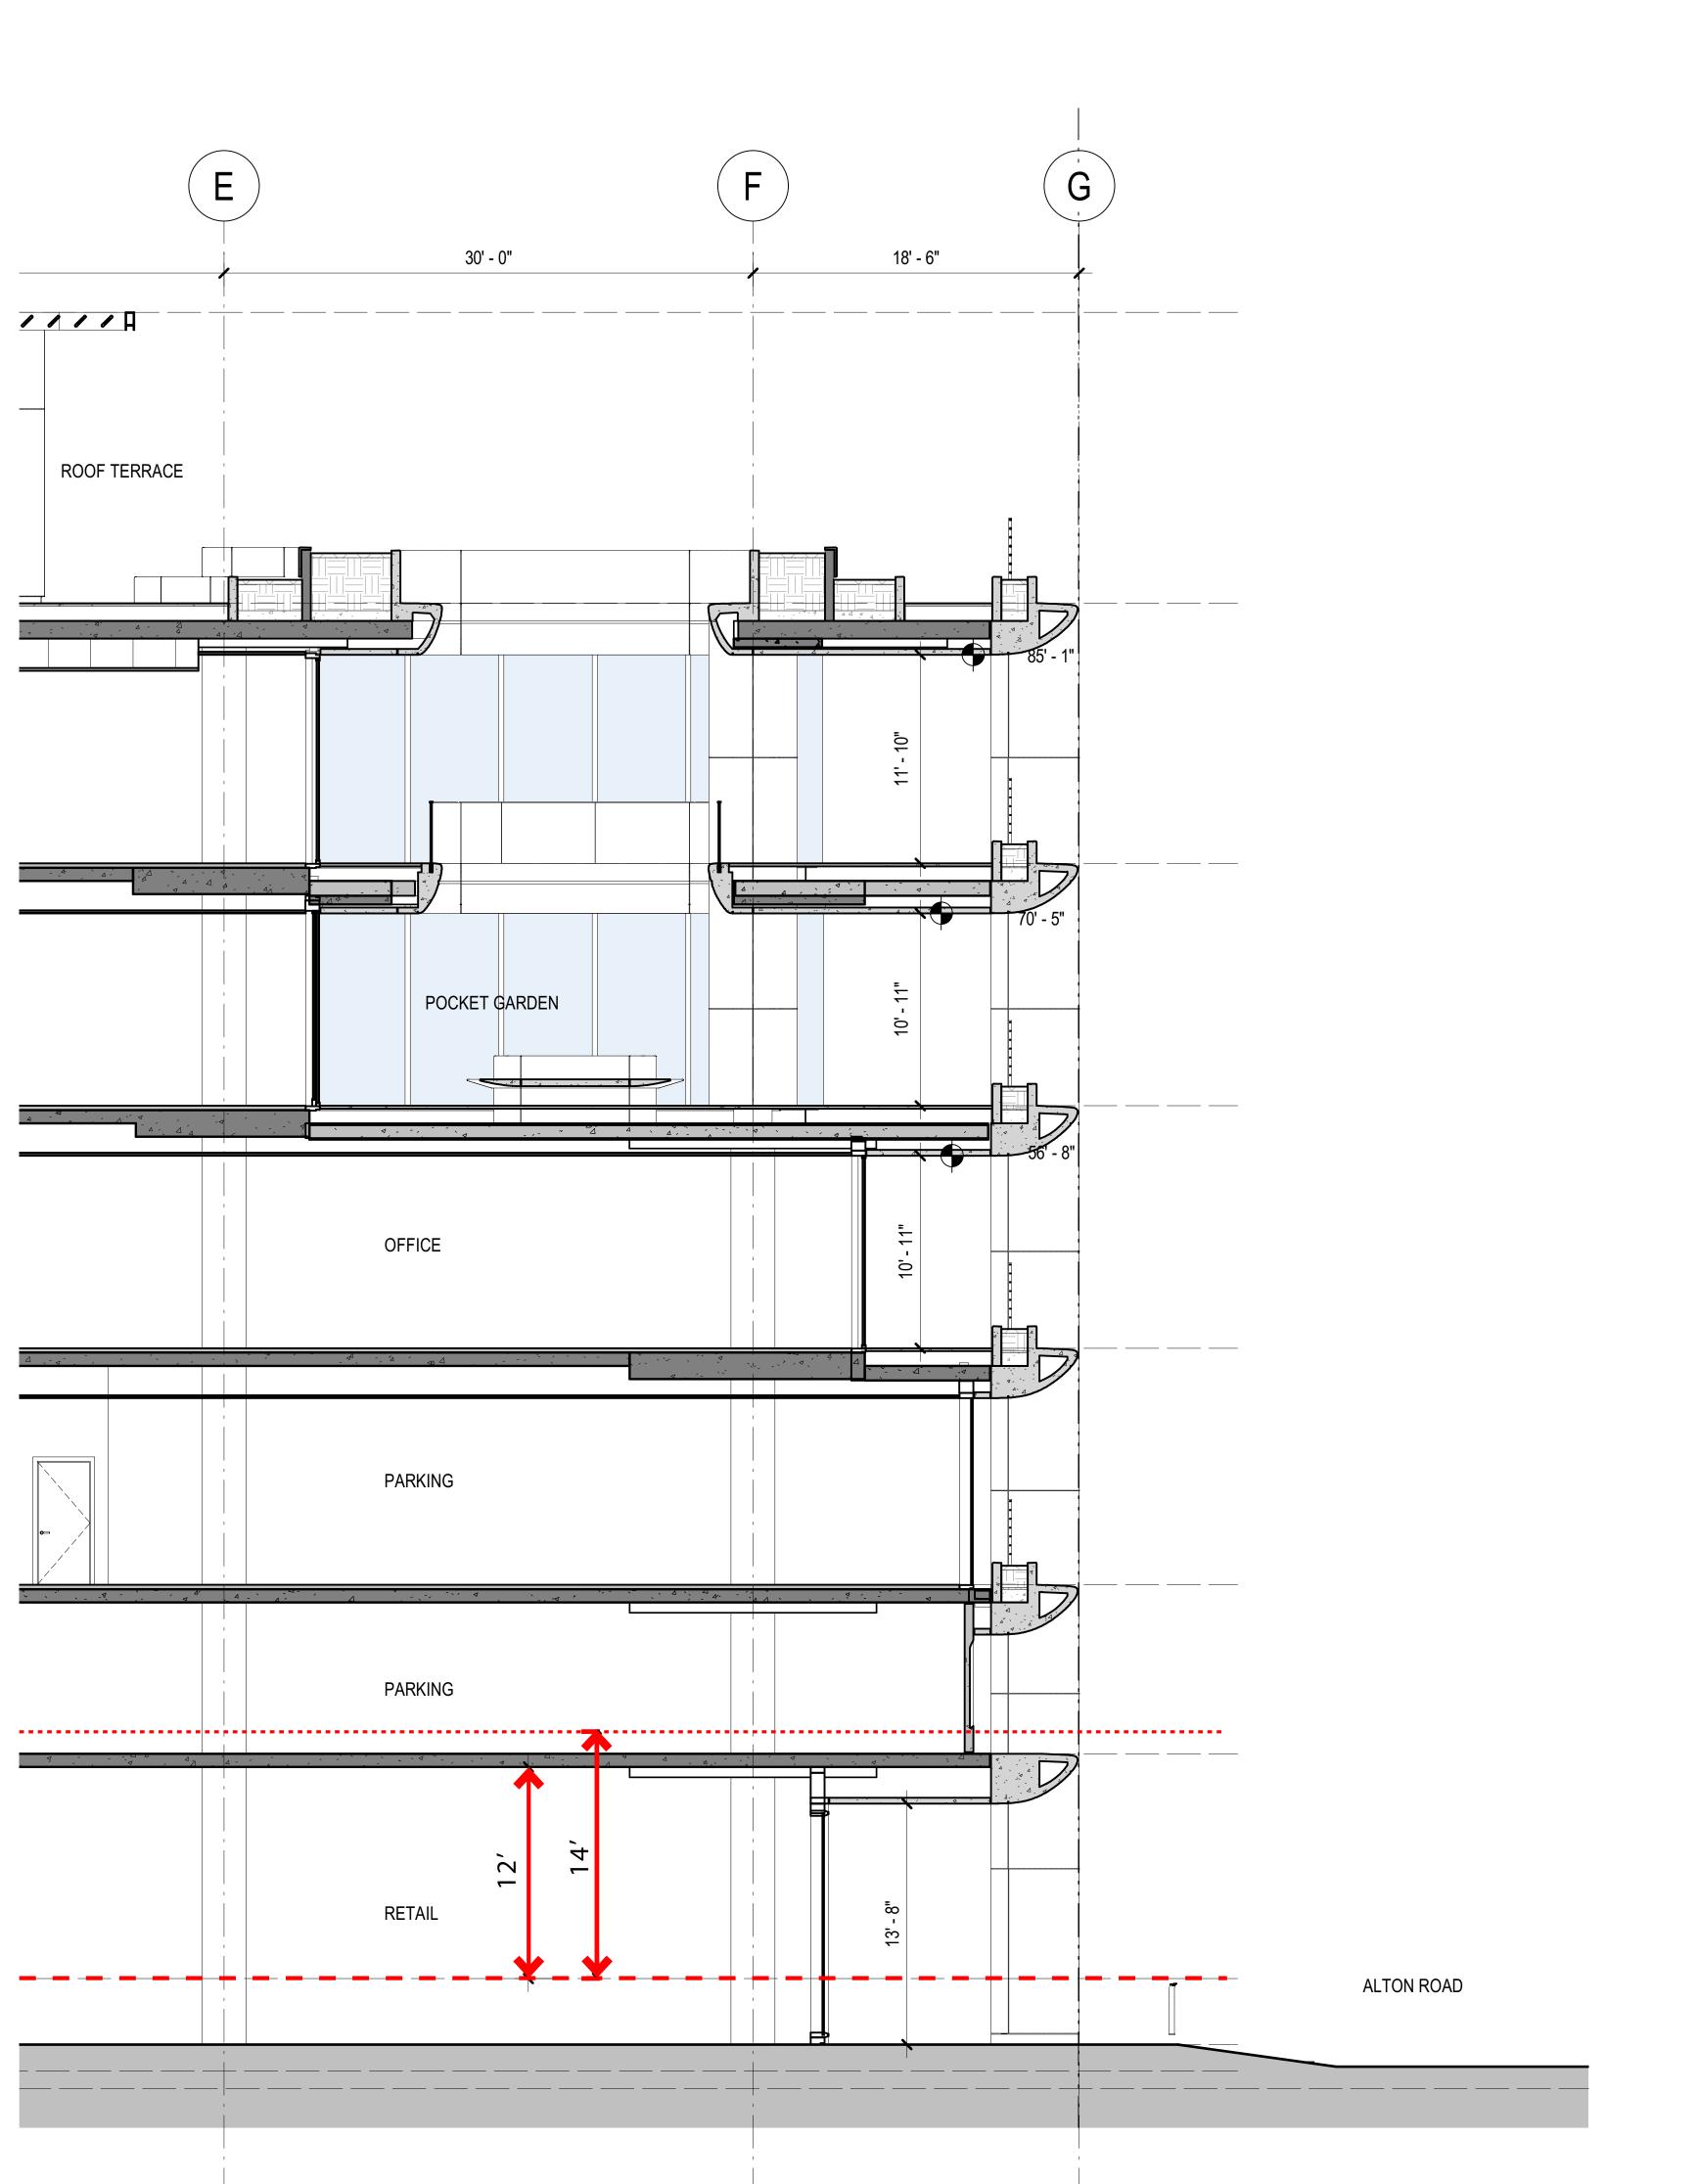


| |

East/West Section - Through Core SCALE: 3/16" = 1' - 0"






THE ALTON 1656 ALTON ROAD MIAMI BEACH, FL 33139 Image: Client Shvo 745 Fifth Avenue New Yor Image: Client Shvo 745 Fifth Avenue New Yor	RK, NY 10151			
No. DESCRIP		DATE:		
REVISIONS CONSULTANTS		<i>20</i> 11 E.		
DESIGN CONSULTANT FOSTER + PARTNERS	RIVERSIDE, 22 HE	STER RD,		
ARCHITECT OF RECORD	LONDON SW11 4A	N		
STRUCTURAL ENGINEER	NEW YORK, NY 10	005		
DESIMONE CONSULTING ENGINEERS <u>MEP ENGINEER</u>	140 BROADWAY, 2 NEW YORK, NY 10			
COSENTINI ASSOCIATES	498 SEVENTH AVE NEW YORK, NY 10			
CLAD LANDSCAPE ARCHITECTURE & DESIGN	8020 NE 4TH AVEN STUDIO 113, MIAM			
<u>CIVIL/TRAFFIC</u> DAVID PLUMMER & ASSOCIATES	1750 PONCE DE LE CORAL GABLES, F			
DRAWING STATUS DRB22-0897 - ADD FOR CLEARA	ENDUM 3 - REG NCE VARIANC			
Discrepancies must be r Architect before proceed are to be used. Contract dimensions on site. This copyright. ALL DIMENSIONS ARE	ling. Only figured c ors must check all drawing is protect	limensions ed by		
	RCHITECTS, P.C.			
STAMP OF FLOOR AR102808 AR102808 PROJECT NORTH ARROW PROJECT NORTH ARROW PROJECT NORTH MROW TRUE				
DRAWING TITLE East West Section Core				
DRAWN YW	CHECKED			
SCALE @ ARCH E	DATE 10/11/	23		
GRAPHIC SCALE				
PROJECT NO.	2.00			
DRAWING NO.				

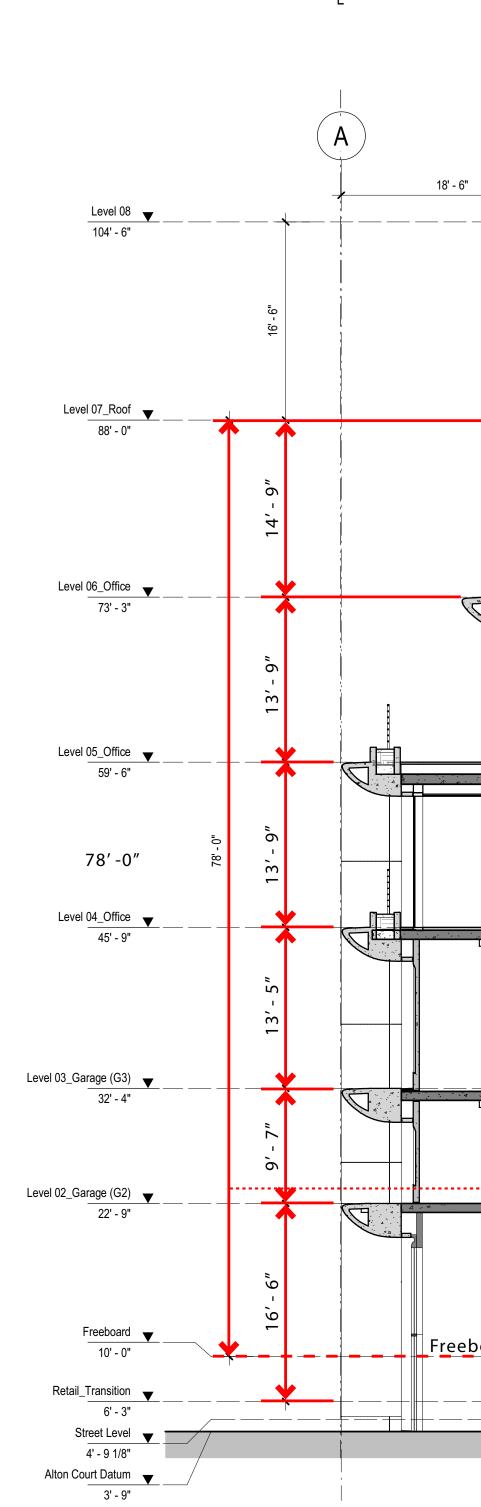


6"	30'-0"	C 26' - 6"		6'-6"
	ROOF TERRACE			ROOF TERRACE
			OFF	
			OFF	
	Image: Contract of the second seco			
	الم معالم معالم من PARKING			
FPL VAULT				

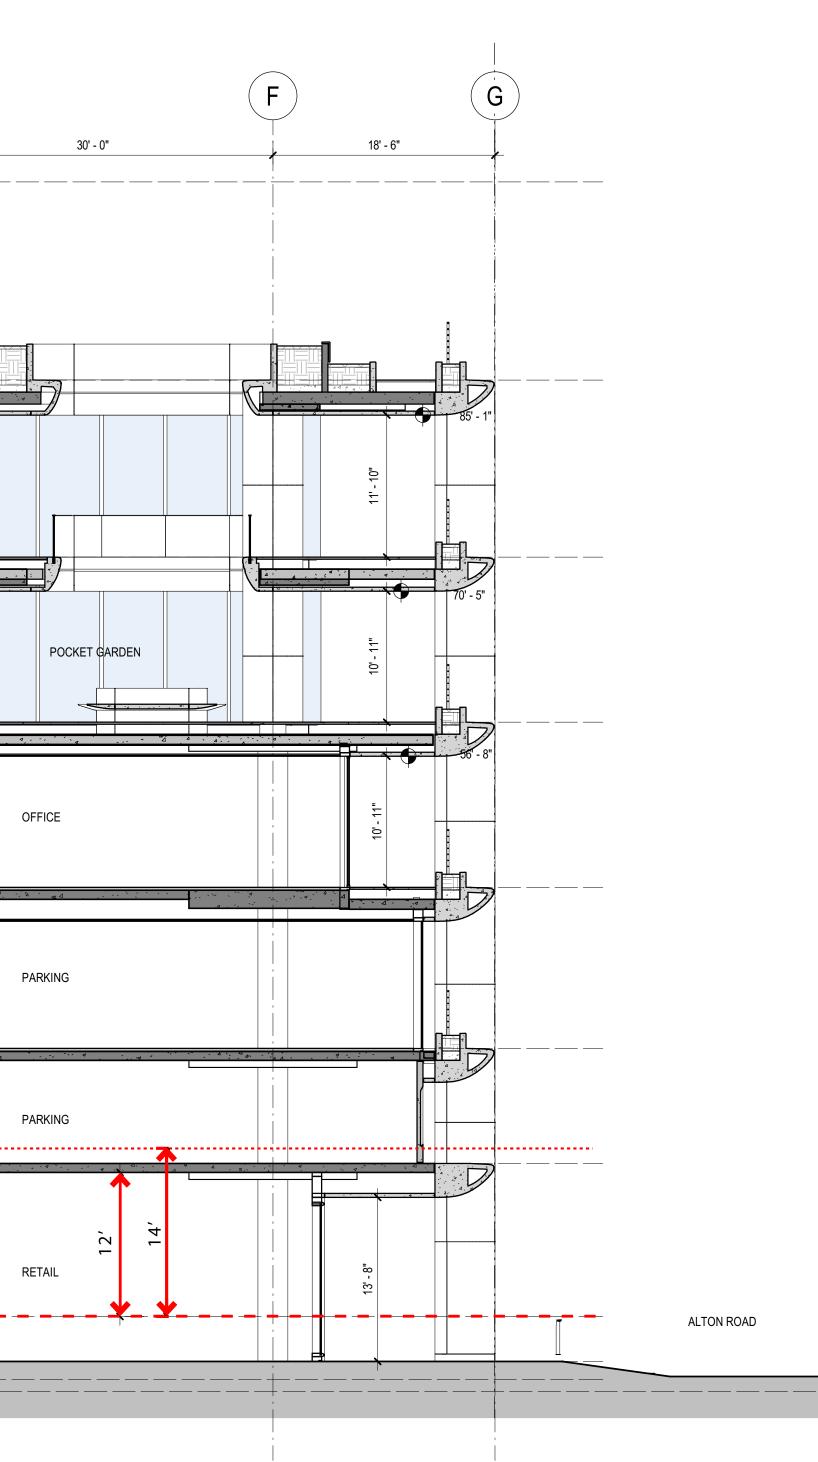

East/West Section - Through Core SCALE: 1/8" = 1' - 0"



THE ALTON 1656 ALTON ROAD MIAMI BEACH, FL 33139 Image: Client SHVO 745 FIFTH AVENUE NEW YOF	RK, NY 10151				
No. DESCRIP	TION:	DATE:			
REVISIONS					
DESIGN CONSULTANT FOSTER + PARTNERS	RIVERSIDE, 22 HE				
ARCHITECT OF RECORD AAI ARCHITECTS, P.C.	LONDON SŴ11 4A 14 WALL STREET,	N			
STRUCTURAL ENGINEER DESIMONE CONSULTING	NEW YORK, NY 10 140 BROADWAY, 2	005 5TH FL			
MEP ENGINEER COSENTINI ASSOCIATES	140 BROADWAY, 25TH FL NEW YORK, NY 10005				
LANDSCAPE ARCHITECT	498 SEVENTH AVENUE NEW YORK, NY 10018				
CLAD LANDSCAPE ARCHITECTURE & DESIGN <u>CIVIL/TRAFFIC</u>	8020 NE 4TH AVENUE, STUDIO 113, MIAMI, FL 33138				
DAVID PLUMMER & ASSOCIATES	1750 PONCE DE LE CORAL GABLES, F				
	DRAWING STATUS DRB22-0897 - ADDENDUM 3 - REQUEST FOR CLEARANCE VARIANCE				
Discrepancies must be reported immediately to the Architect before proceeding. Only figured dimensions are to be used. Contractors must check all dimensions on site. This drawing is protected by copyright. ALL DIMENSIONS ARE SHOWN IN IMPERIAL.					
ARCHITECTS, P.C.					
DIGITAL SIGNATURE					
DRAWING TITLE East West Section Core					
DRAWN YW	CHECKED				
SCALE @ ARCH E	DATE 10/11/23				
GRAPHIC SCALE					
PROJECT NO. 2312.00					
DRAWING NO.	REVI	DRAWING NO. REVISION NO.			

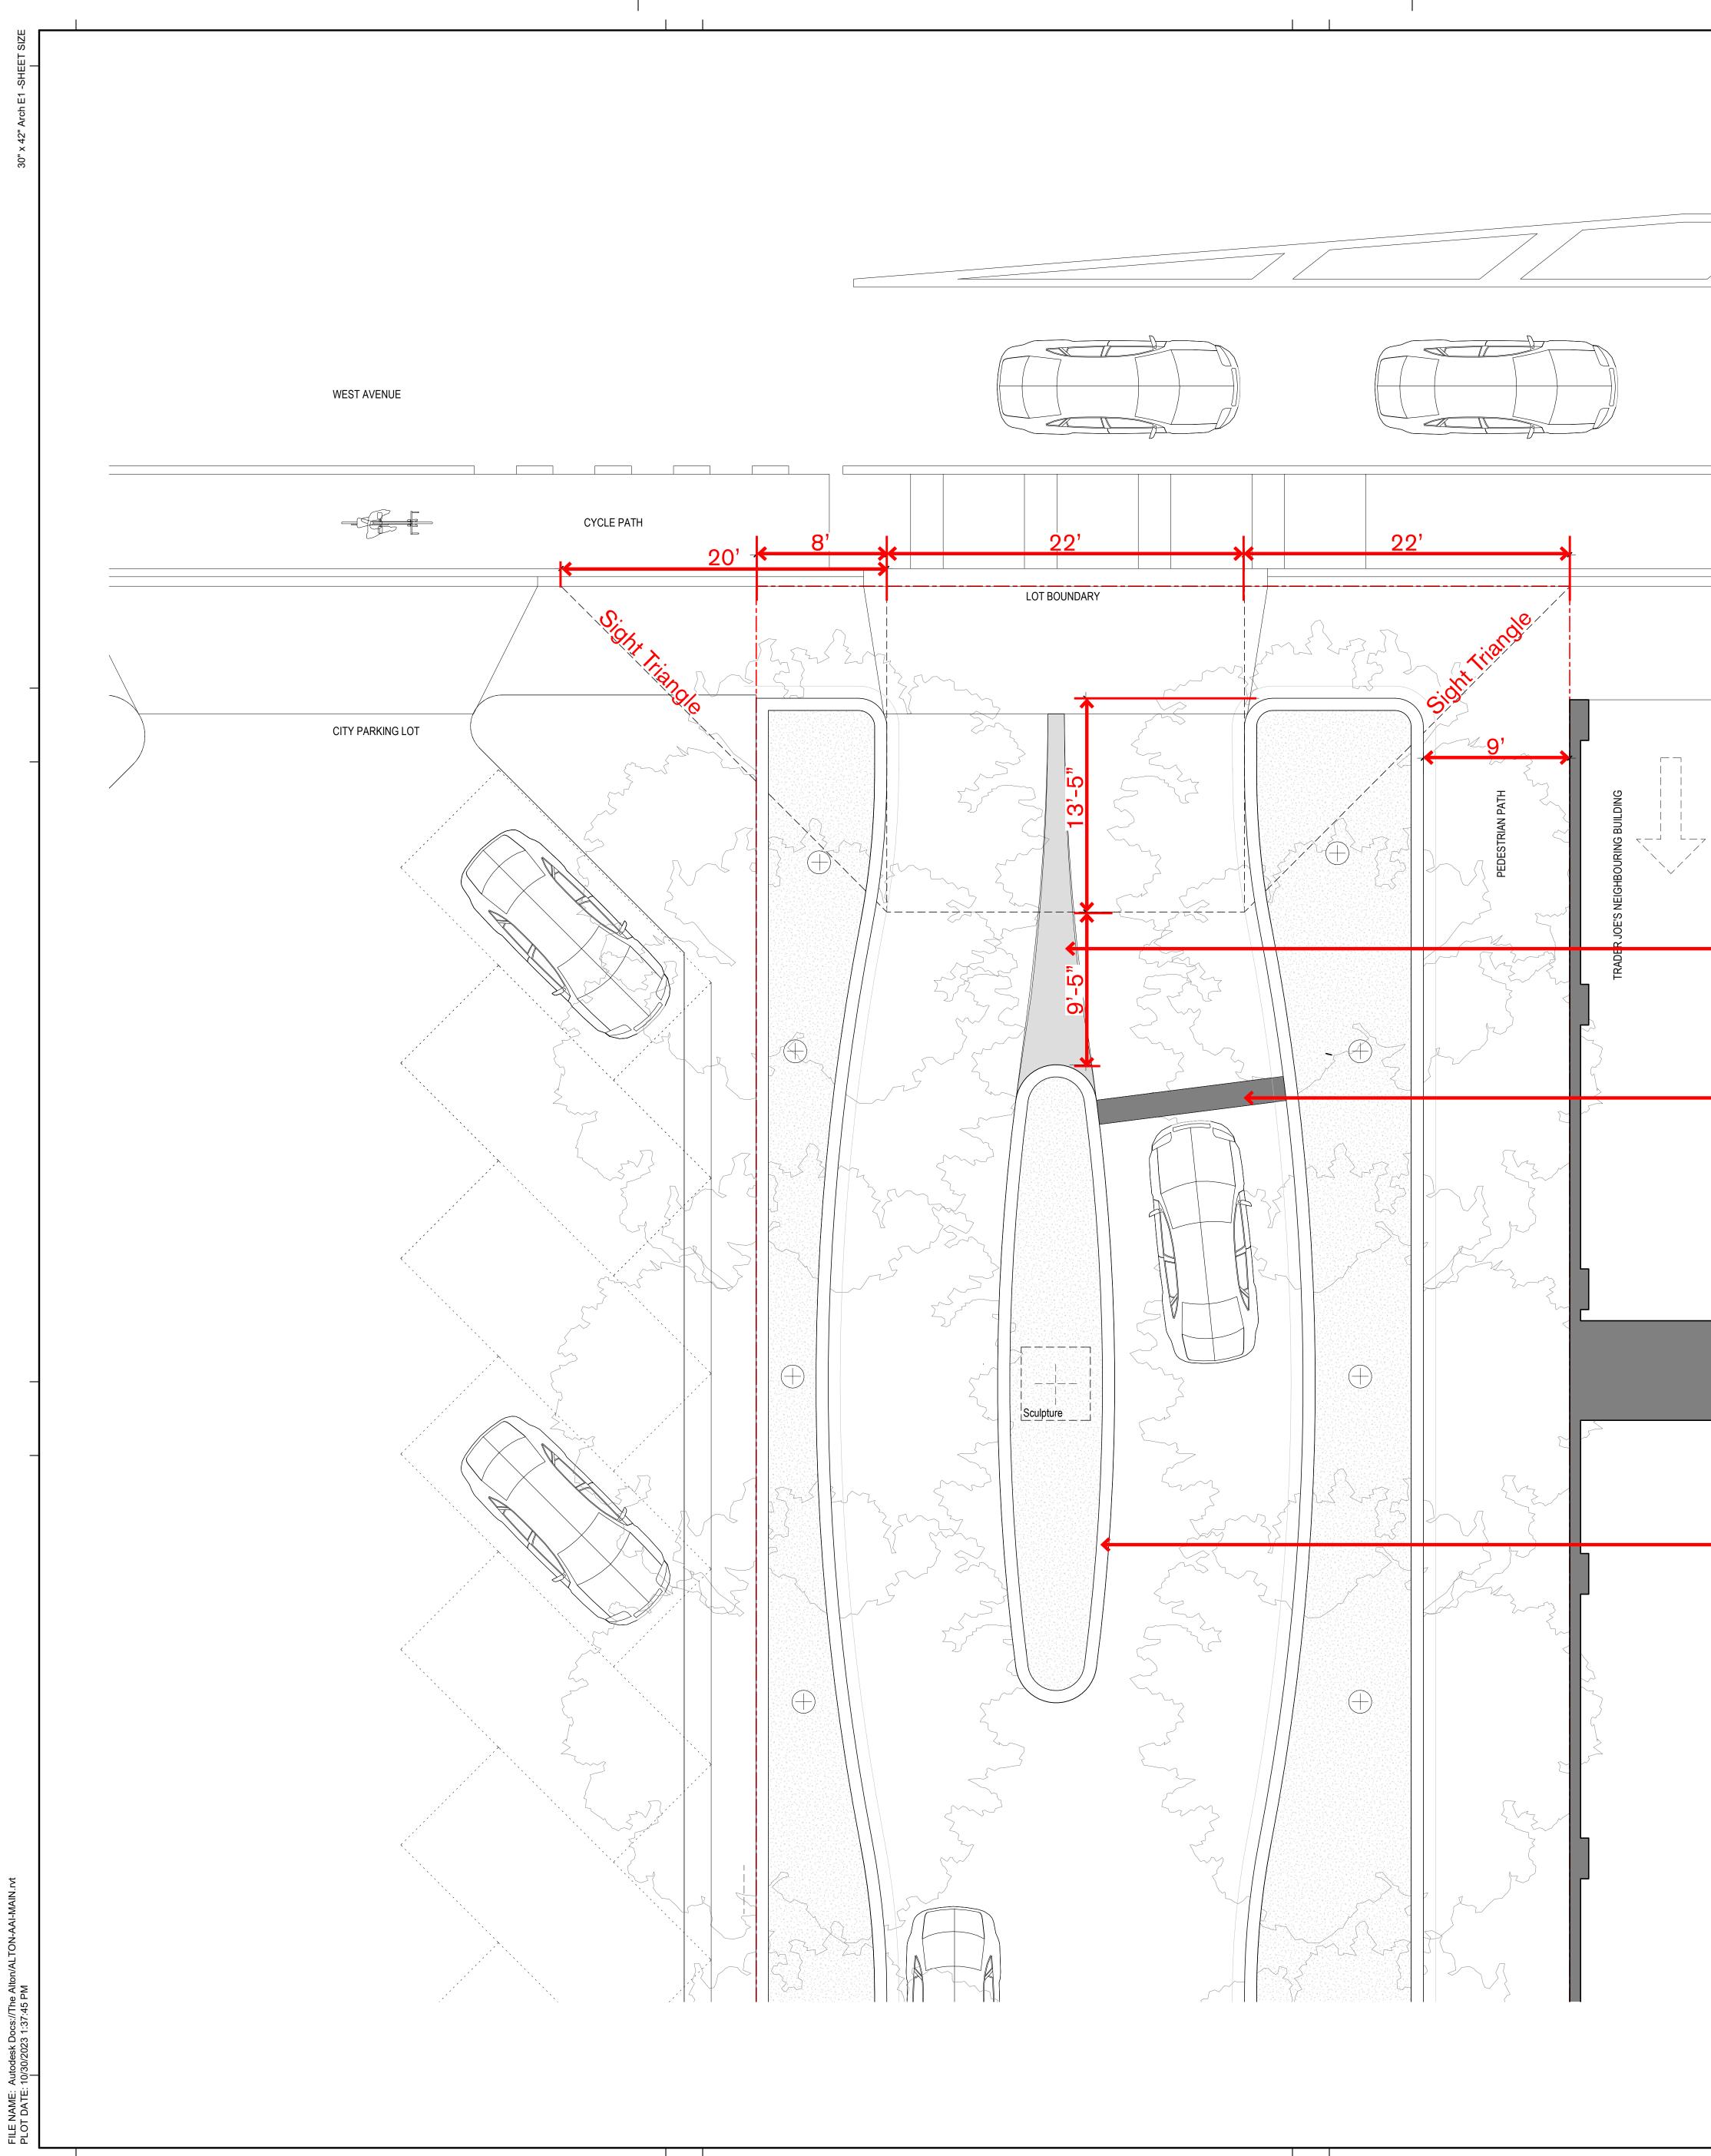

	CLIENT SHVO 745 FIF
- Visual Lane Separation - Speed Bump	No. REVISIO CONSU DESIGN FOSTER ARCHIT AAI ARI STRUC DESIMO ENGINE MEP EN COSEN LANDSI CLAD L ARCHIT DAVID I ASSOC DRAWIN DF DISC Archit are to dime copy ALL 1

Traffic Calming Island

<section-header><text></text></section-header>					
CLIENT SHVO 745 FIFTH AVENUE NEW YORK, NY 10151					
No. DESCRIF	PTION:	DATE:			
CONSULTANTS <u>DESIGN CONSULTANT</u> FOSTER + PARTNERS		RIVERSIDE, 22 HESTER RD, LONDON SW11 4AN			
ARCHITECT OF RECORD AAI ARCHITECTS, P.C.		14 WALL STREET, 2ND FLOOR NEW YORK, NY 10005			
STRUCTURAL ENGINEER DESIMONE CONSULTING ENGINEERS		140 BROADWAY, 25TH FL NEW YORK, NY 10005			
MEP ENGINEER COSENTINI ASSOCIATES		498 SEVENTH AVENUE NEW YORK, NY 10018			
LANDSCAPE ARCHITECT CLAD LANDSCAPE ARCHITECTURE & DESIGN		8020 NE 4TH AVENUE, STUDIO 113, MIAMI, FL 33138			
<u>CIVIL/TRAFFIC</u> DAVID PLUMMER & ASSOCIATES		1750 PONCE DE LEON BLVD CORAL GABLES, FL 33134			
DRAWING STATUS DRB22-0897 - ADD		-			
FOR CLEARANCE VARIANCE Discrepancies must be reported immediately to the Architect before proceeding. Only figured dimensions are to be used. Contractors must check all dimensions on site. This drawing is protected by copyright. ALL DIMENSIONS ARE SHOWN IN IMPERIAL.					
	A ARCHITECTS, P.C.				
STAMP ST	DIGITAL SIGNATU				
PROJECT NORTH ARROW PROJECT NORTH TRUE NORTH					
DRAWING TITLE West Avenue Vehicle Entrance Plan					
DRAWN YW	CHECKED				
SCALE @ ARCH E DATE 10/11/23 GRAPHIC SCALE					
PROJECT NO. 2312.00					
DRAWING NO. REVISION NO.					