



TREE DISPOSITION


SCALE: 1/16" = 1'-0"

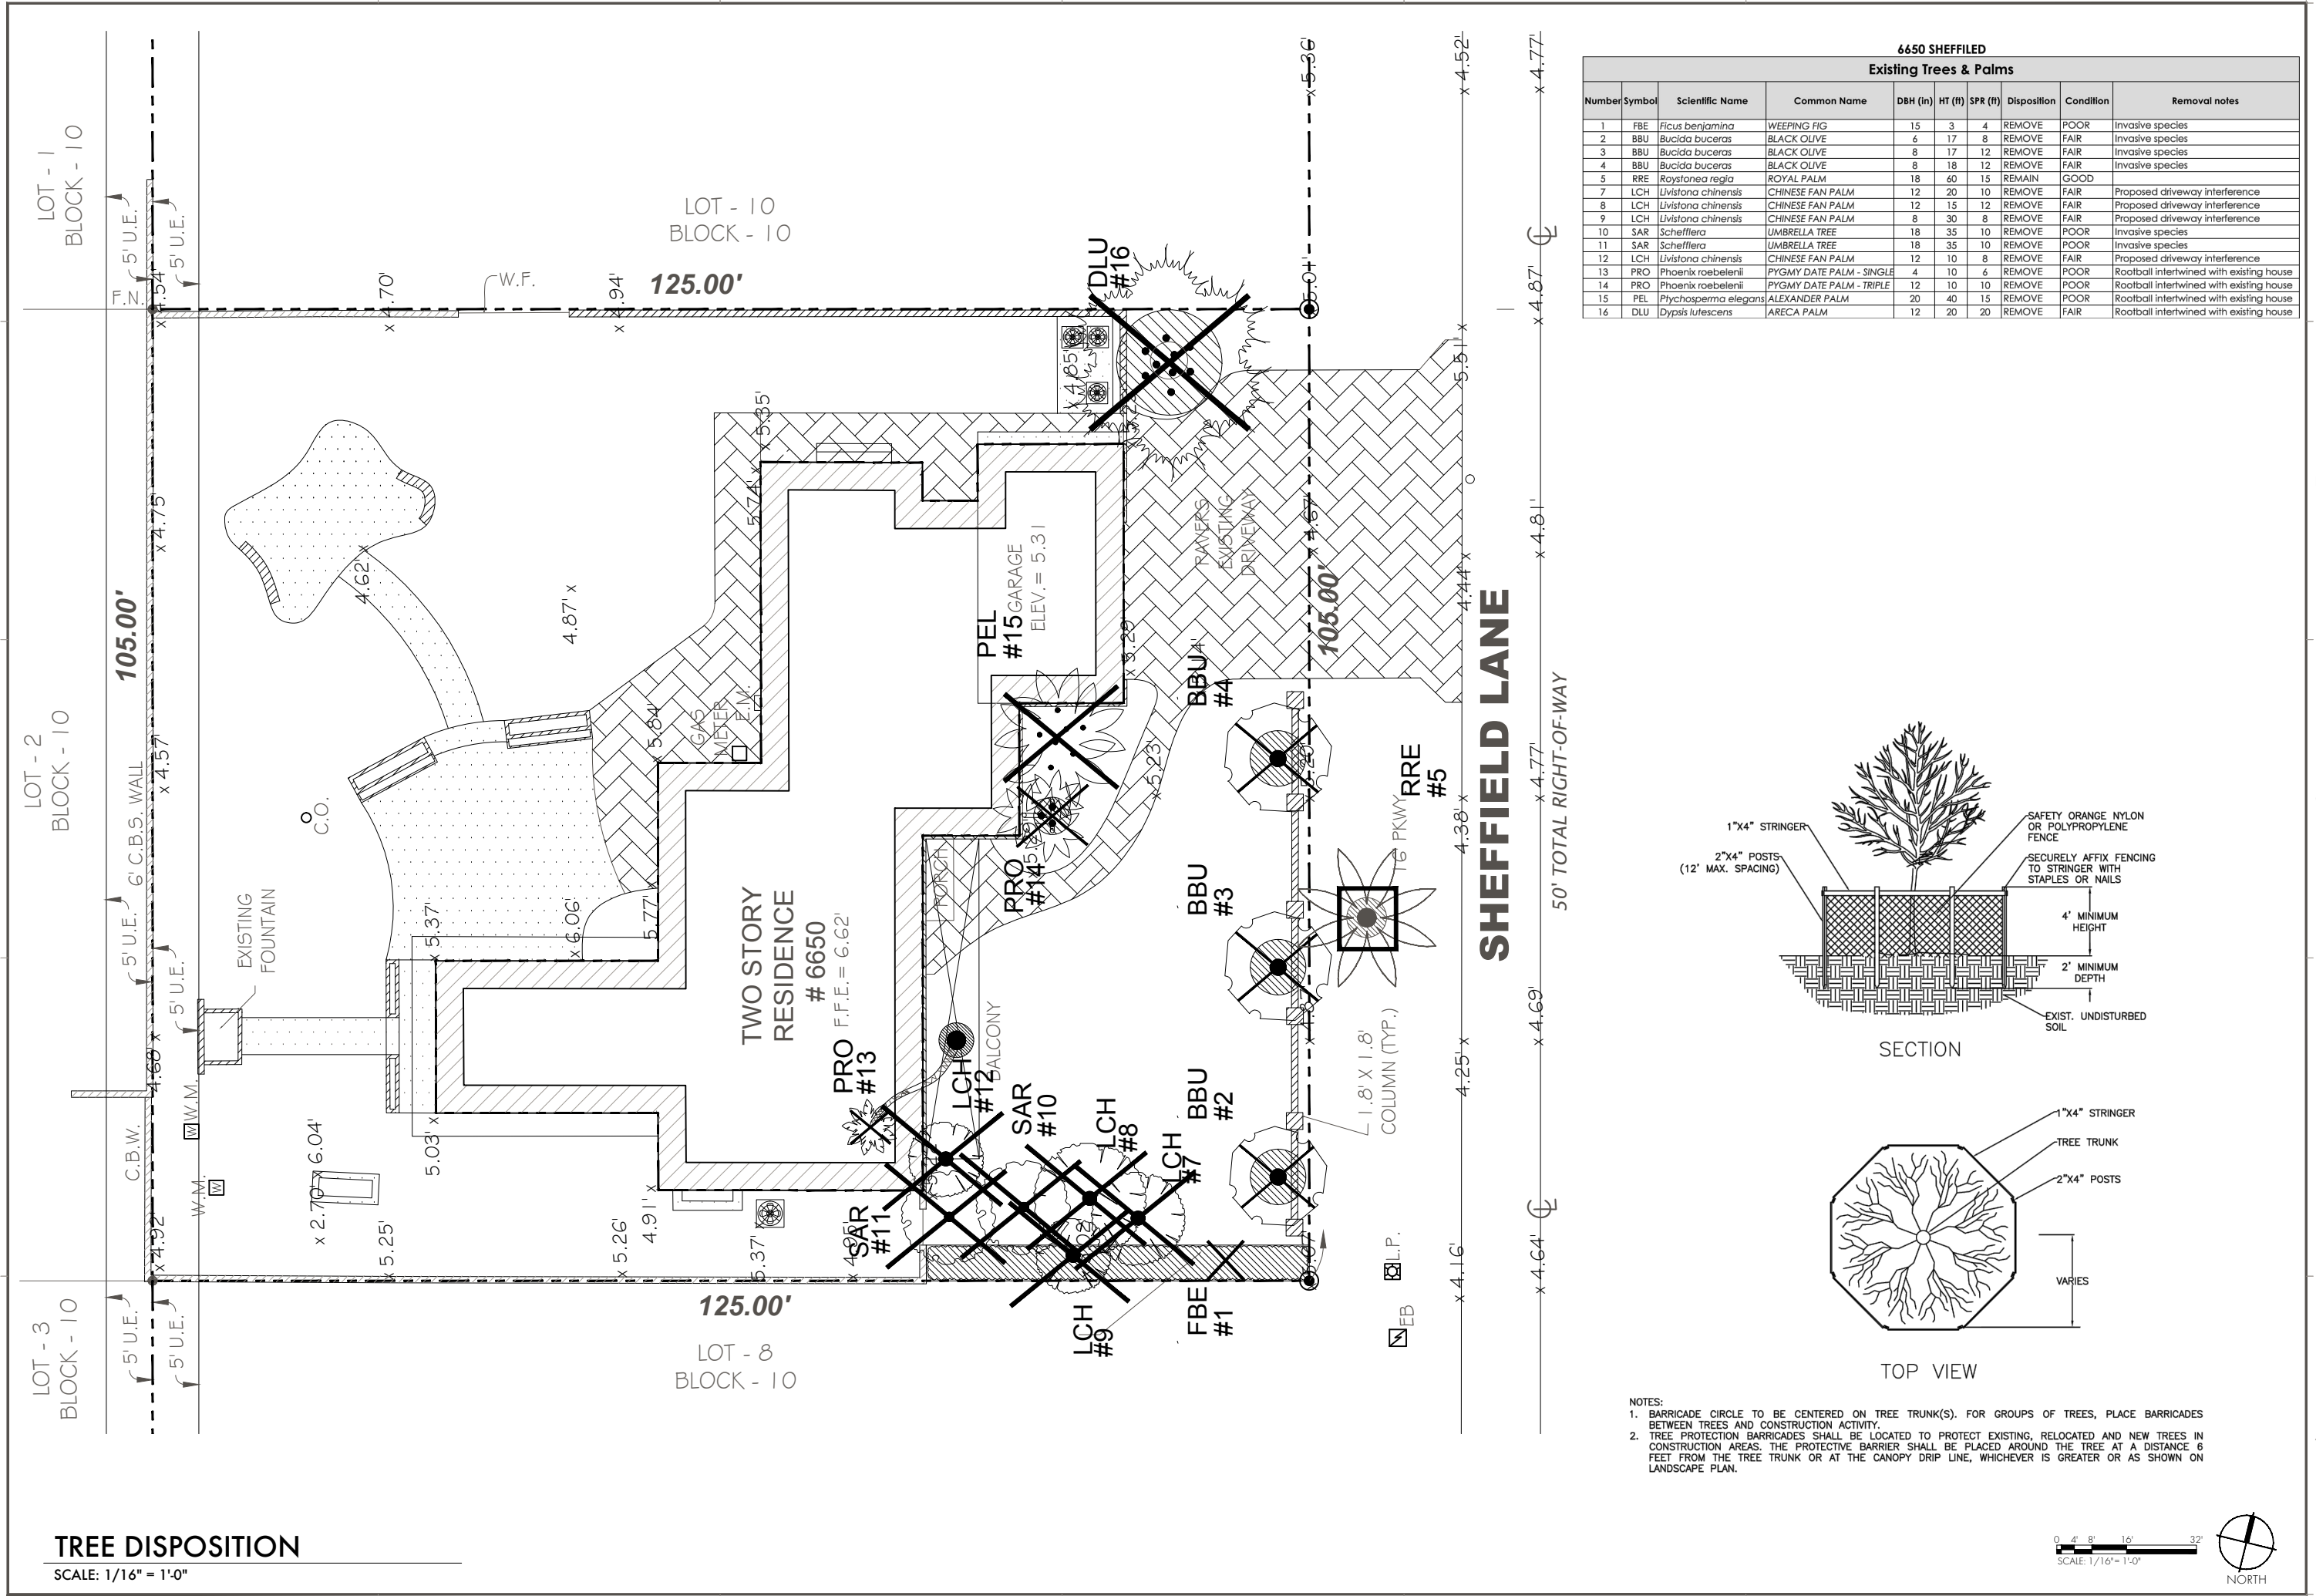

| 6650 SHEFFILED         |        |                             |                          |          |         |          |             |           |                                          |
|------------------------|--------|-----------------------------|--------------------------|----------|---------|----------|-------------|-----------|------------------------------------------|
| Existing Trees & Palms |        |                             |                          |          |         |          |             |           |                                          |
| Number                 | Symbol | Scientific Name             | Common Name              | DBH (in) | HT (ft) | SPR (ft) | Disposition | Condition | Removal notes                            |
| 1                      | FBE    | <i>Ficus benjamina</i>      | WEeping FIG              | 15       | 3       | 4        | REMOVE      | POOR      | Invasive species                         |
| 2                      | BBU    | <i>Bucida buceras</i>       | BLACK OLIVE              | 6        | 17      | 8        | REMOVE      | FAIR      | Invasive species                         |
| 3                      | BBU    | <i>Bucida buceras</i>       | BLACK OLIVE              | 8        | 17      | 12       | REMOVE      | FAIR      | Invasive species                         |
| 4                      | BBU    | <i>Bucida buceras</i>       | BLACK OLIVE              | 8        | 18      | 12       | REMOVE      | FAIR      | Invasive species                         |
| 5                      | RRE    | <i>Roystonea regia</i>      | ROYAL PALM               | 18       | 60      | 15       | REMAIN      | GOOD      |                                          |
| 7                      | LCH    | <i>Livistona chinensis</i>  | CHINESE FAN PALM         | 12       | 20      | 10       | REMOVE      | FAIR      | Proposed driveway interference           |
| 8                      | LCH    | <i>Livistona chinensis</i>  | CHINESE FAN PALM         | 12       | 15      | 12       | REMOVE      | FAIR      | Proposed driveway interference           |
| 9                      | LCH    | <i>Livistona chinensis</i>  | CHINESE FAN PALM         | 8        | 30      | 8        | REMOVE      | FAIR      | Proposed driveway interference           |
| 10                     | SAR    | <i>Schefflera</i>           | UMBRELLA TREE            | 18       | 35      | 10       | REMOVE      | POOR      | Invasive species                         |
| 11                     | SAR    | <i>Schefflera</i>           | UMBRELLA TREE            | 18       | 35      | 10       | REMOVE      | POOR      | Invasive species                         |
| 12                     | LCH    | <i>Livistona chinensis</i>  | CHINESE FAN PALM         | 12       | 10      | 8        | REMOVE      | FAIR      | Proposed driveway interference           |
| 13                     | PRO    | <i>Phoenix roebelenii</i>   | PYGYM DATE PALM - SINGLE | 4        | 10      | 6        | REMOVE      | POOR      | Rootball intertwined with existing house |
| 14                     | PRO    | <i>Phoenix roebelenii</i>   | PYGYM DATE PALM - TRIPLE | 12       | 10      | 10       | REMOVE      | POOR      | Rootball intertwined with existing house |
| 15                     | PEL    | <i>Ptychosperma elegans</i> | ALEXANDER PALM           | 20       | 40      | 15       | REMOVE      | POOR      | Rootball intertwined with existing house |
| 16                     | DLU    | <i>Dypsis lutescens</i>     | ARECA PALM               | 12       | 20      | 20       | REMOVE      | FAIR      | Rootball intertwined with existing house |

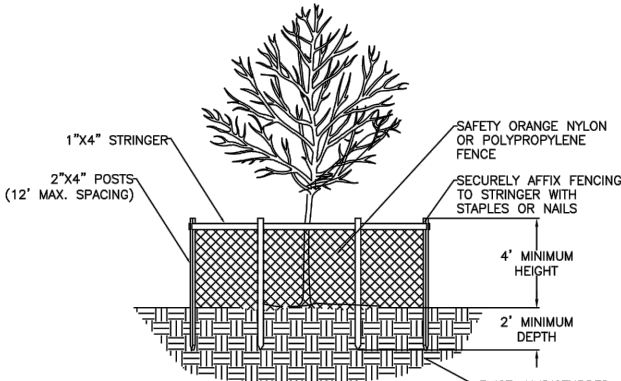


SECTION

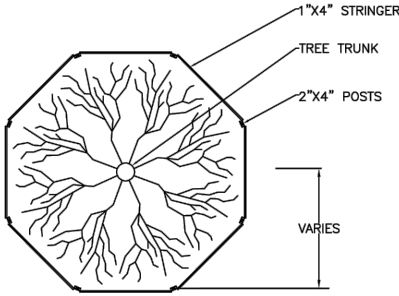

TOP VIEW

- NOTES:
1. BARRICADE CIRCLE TO BE CENTERED ON TREE TRUNK(S). FOR GROUPS OF TREES, PLACE BARRICADES BETWEEN TREES AND CONSTRUCTION ACTIVITY.
  2. TREE PROTECTION BARRICADES SHALL BE LOCATED TO PROTECT EXISTING, RELOCATED AND NEW TREES IN CONSTRUCTION AREAS. THE PROTECTIVE BARRIER SHALL BE PLACED AROUND THE TREE AT A DISTANCE 6 FEET FROM THE TREE TRUNK OR AT THE CANOPY DRIP LINE, WHICHEVER IS GREATER OR AS SHOWN ON LANDSCAPE PLAN.

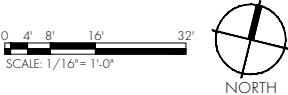

REVISIONS / SUBMISSIONS

OWNER

PASH PLACE ONE LLC  
6650 SHEFFIELD LANE  
MIAMI BEACH, FL 33141

TREE DISPOSITION

DRAWN BY: JAN

CHECKED BY: FW

DATE: FEBRUARY 8, 2024

SCALE: 1/16" = 1'-0"

FERNANDO WONG

OUTDOOR LIVING DESIGN

TD-100



3D ELEVATION - FRONT

SCALE: N.T.S.

| REVISIONS / SUBMISSIONS |  |
|-------------------------|--|
| △                       |  |
| △                       |  |
PASH PLACE ONE LLC

6650 SHEFFIELD LANE  
MIAMI BEACH, FL 33141

3D RENDERING  
FRONT

OWNER

FERNANDO WONG

OUTDOOR LIVING DESIGN

DRAWN BY: JAN

CHECKED BY: FW

DATE: FEBRUARY 8, 2024

SCALE: N.T.S.

R-100



3D ELEVATION - NORTH DRIVEWAY ENTRY  
SCALE: N.T.S.

| REVISIONS / SUBMISSIONS |  |
|-------------------------|--|
| △                       |  |
| △                       |  |
|                                                                    |  |
|--------------------------------------------------------------------|--|
| PASH PLACE ONE LLC<br>6650 SHEFFIELD LANE<br>MIAMI BEACH, FL 33141 |  |
| 3D RENDERING<br>NORTH DRIVEWAY ENTRY                               |  |
| OWNER                                                              |  |
|                                                                    |  |
| FERNANDO WONG<br>OUTDOOR LIVING DESIGN                             |  |
| DRAWN BY: JAN                                                      |  |
| CHECKED BY: FW                                                     |  |
| DATE: FEBRUARY 8, 2024                                             |  |
| SCALE: N.T.S.                                                      |  |
|                                                                    |  |
| R-101                                                              |  |



3D ELEVATION - NORTH DRIVEWAY

SCALE: N.T.S.

| REVISIONS / SUBMISSIONS |  |
|-------------------------|--|
| △                       |  |
| △                       |  |
PASH PLACE ONE LLC  
6650 SHEFFIELD LANE  
MIAMI BEACH, FL 33141

3D RENDERING  
NORTH DRIVEWAY

OWNER

FERNANDO WONG  
OUTDOOR LIVING DESIGN

DRAWN BY: JAN  
CHECKED BY: FW  
DATE: FEBRUARY 8, 2024  
SCALE: N.T.S.

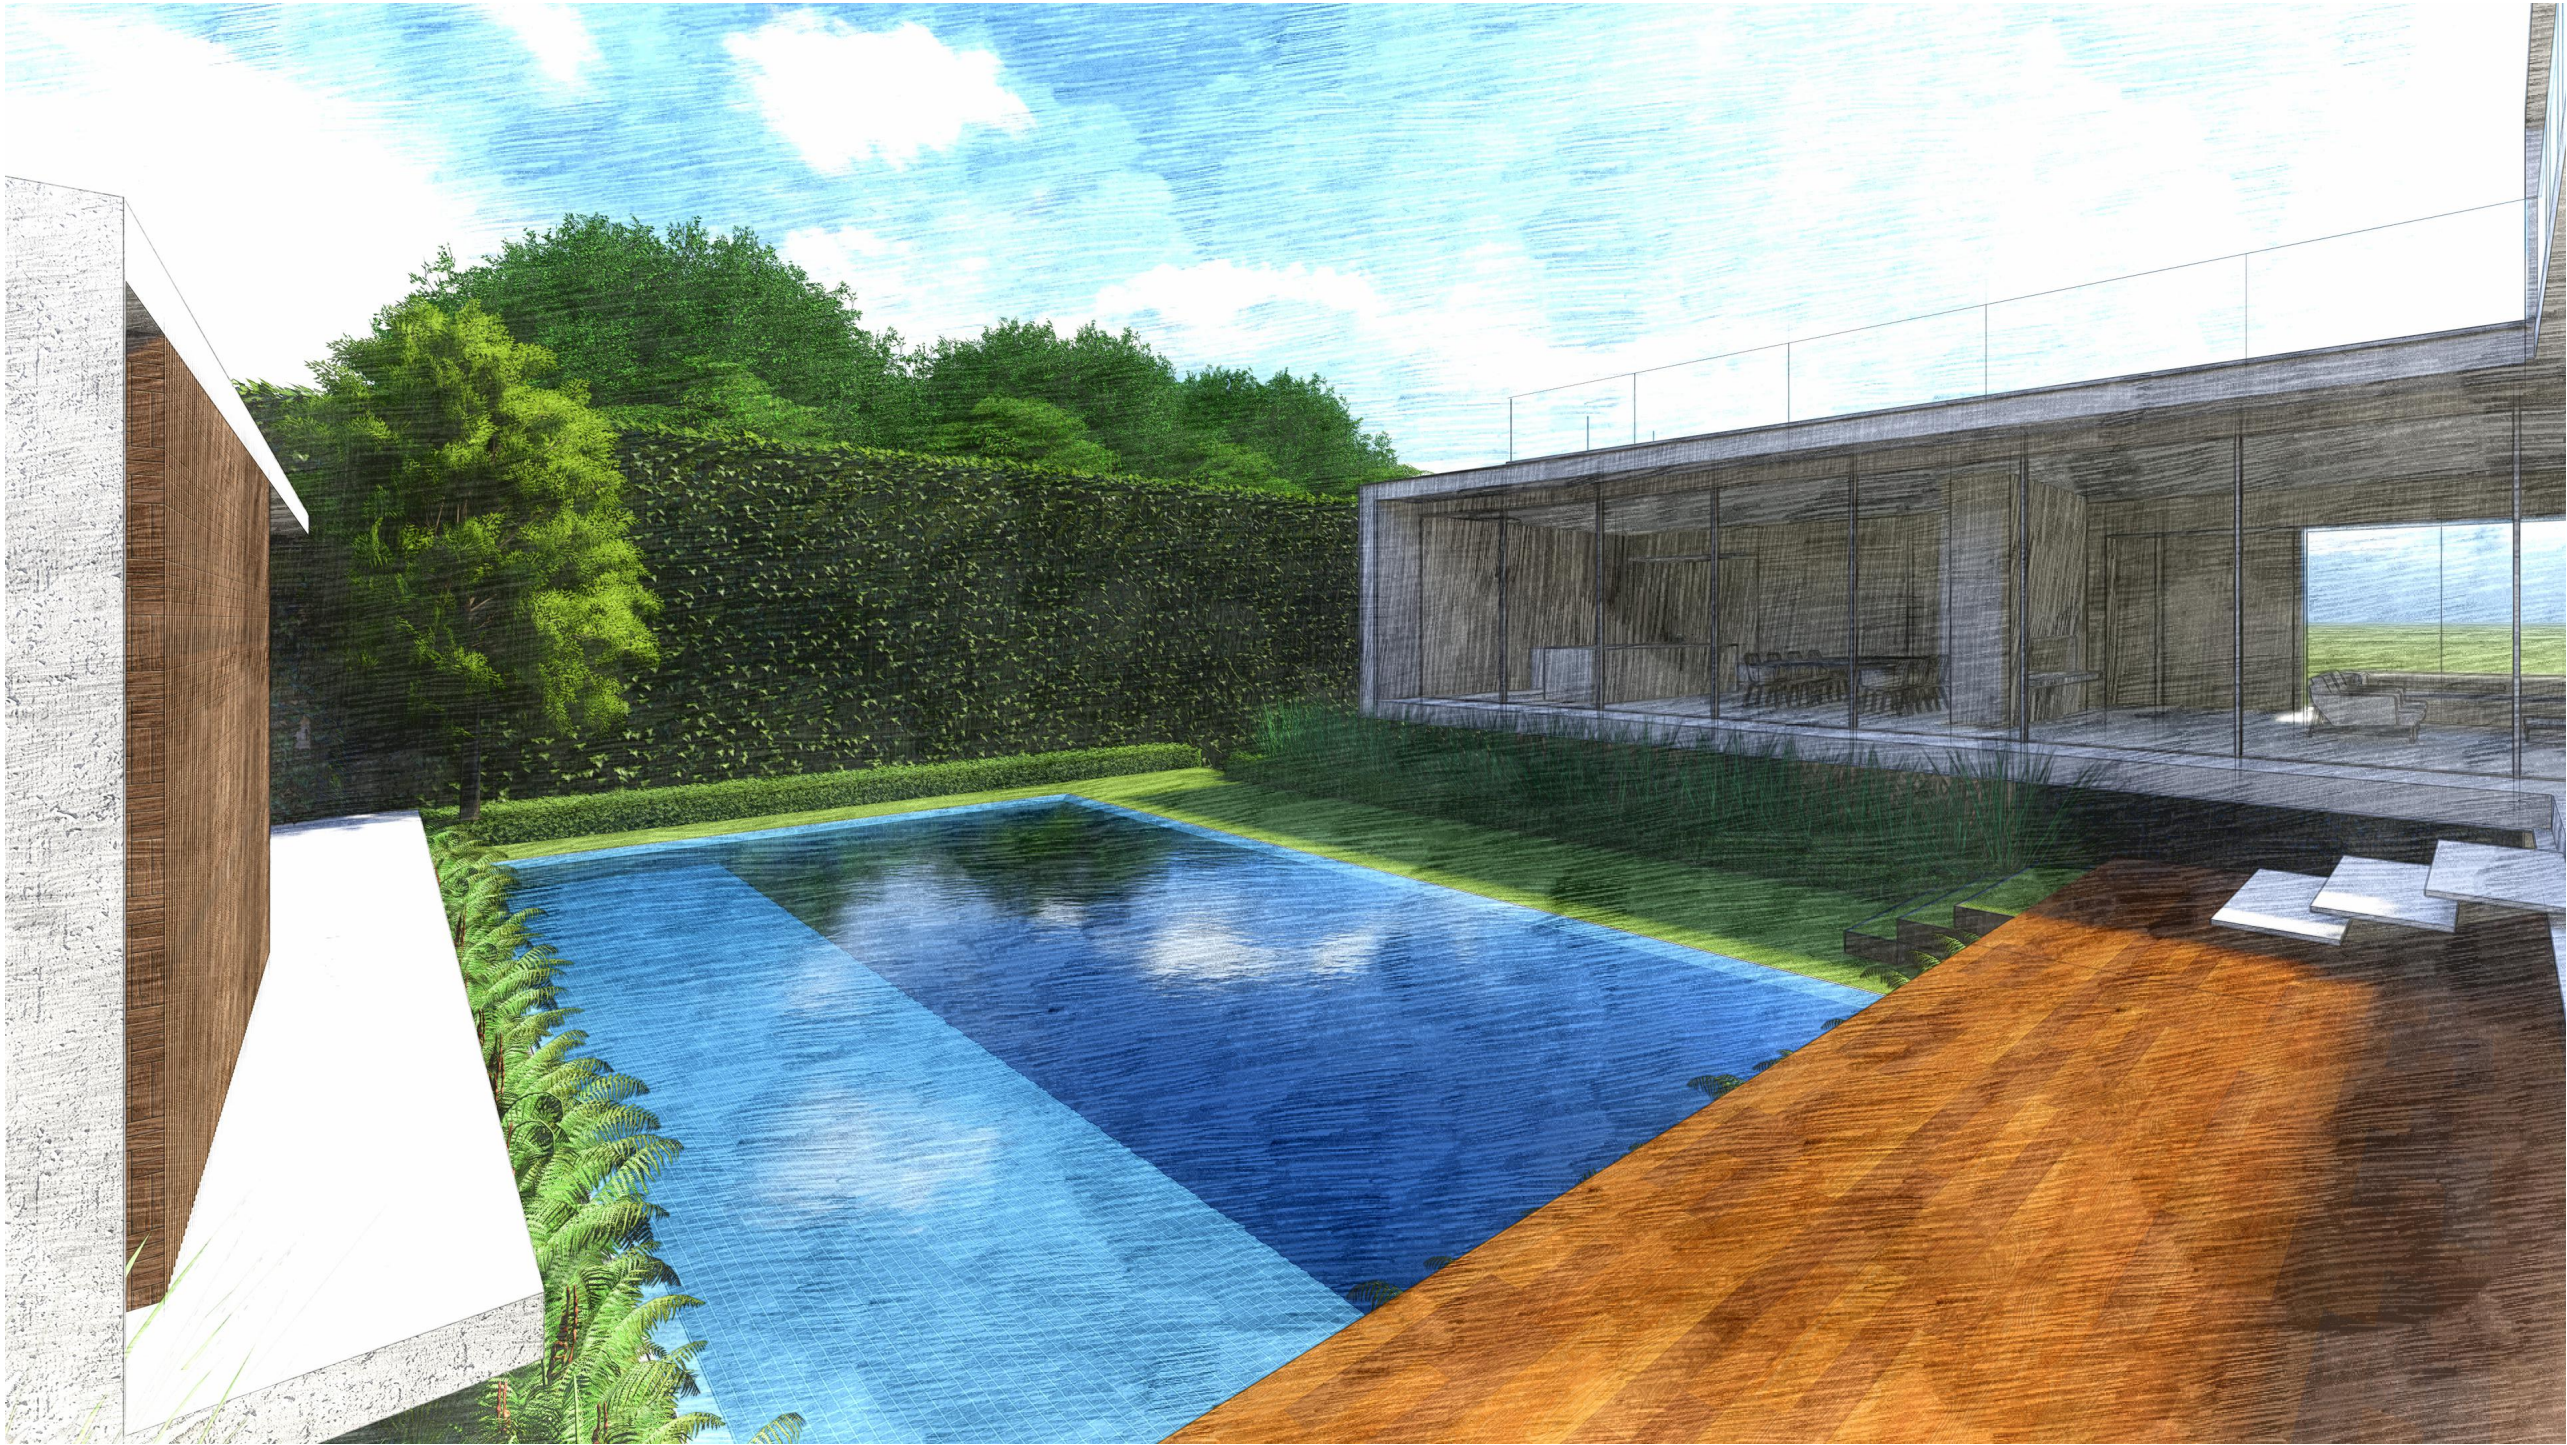


3D ELEVATION - POOL FACING NORTH

SCALE: N.T.S.

| REVISIONS / SUBMISSIONS |  |
|-------------------------|--|
| △                       |  |
| △                       |  |
|                                                                            |  |
|----------------------------------------------------------------------------|--|
| PASH PLACE ONE LLC<br>6650 SHEFFIELD LANE<br>MIAMI BEACH, FL 33141         |  |
| 3D RENDERING<br>POOL FACING NORTH                                          |  |
| OWNER                                                                      |  |
| FERNANDO WONG<br>OUTDOOR LIVING DESIGN                                     |  |
| DRAWN BY: JAN<br>CHECKED BY: FW<br>DATE: FEBRUARY 8, 2024<br>SCALE: N.T.S. |  |
| R-103                                                                      |  |

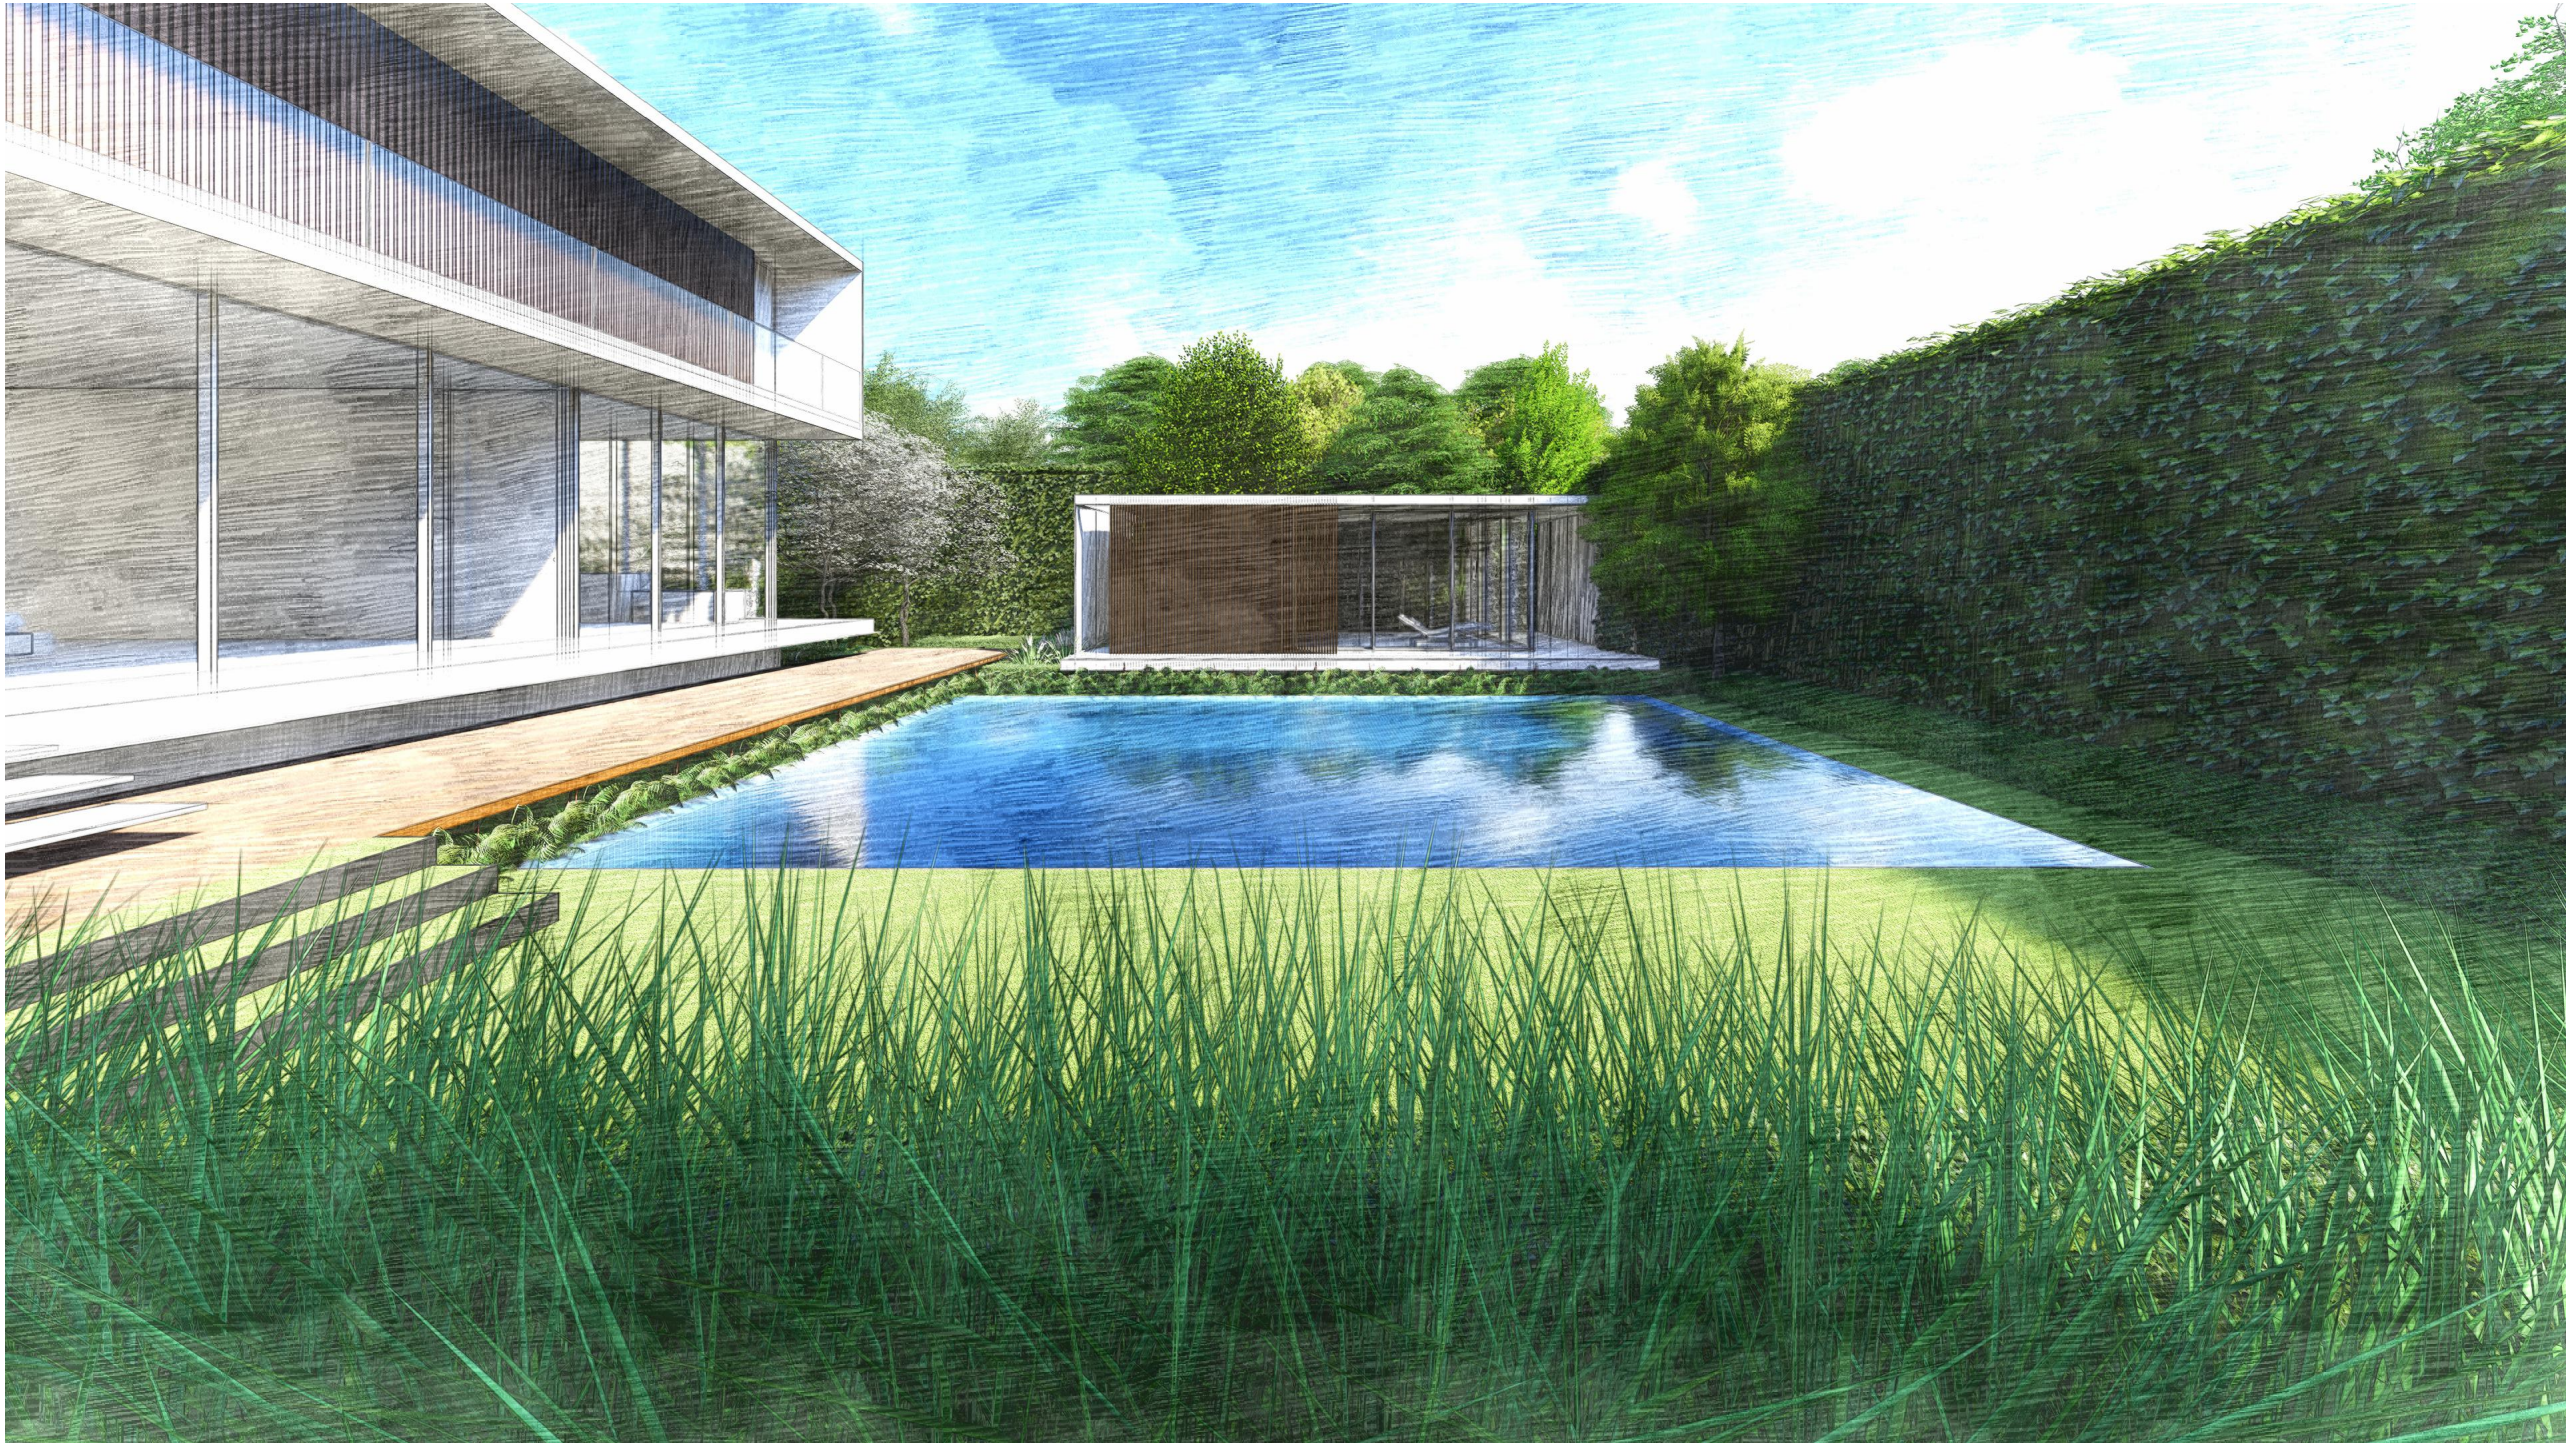


3D ELEVATION - POOL FACING SOUTH

SCALE: N.T.S.

| REVISIONS / SUBMISSIONS |  |
|-------------------------|--|
| △                       |  |
| △                       |  |
|                                                                    |                                   |
|--------------------------------------------------------------------|-----------------------------------|
|                                                                    |                                   |
| PASH PLACE ONE LLC<br>6650 SHEFFIELD LANE<br>MIAMI BEACH, FL 33141 | 3D RENDERING<br>POOL FACING SOUTH |
| OWNER                                                              |                                   |
|                                                                    |                                   |
| FERNANDO WONG<br>OUTDOOR LIVING DESIGN                             |                                   |
| DRAWN BY: JAN                                                      |                                   |
| CHECKED BY: FW                                                     |                                   |
| DATE: FEBRUARY 8, 2024                                             |                                   |
| SCALE: N.T.S.                                                      |                                   |
|                                                                    |                                   |
| R-104                                                              |                                   |

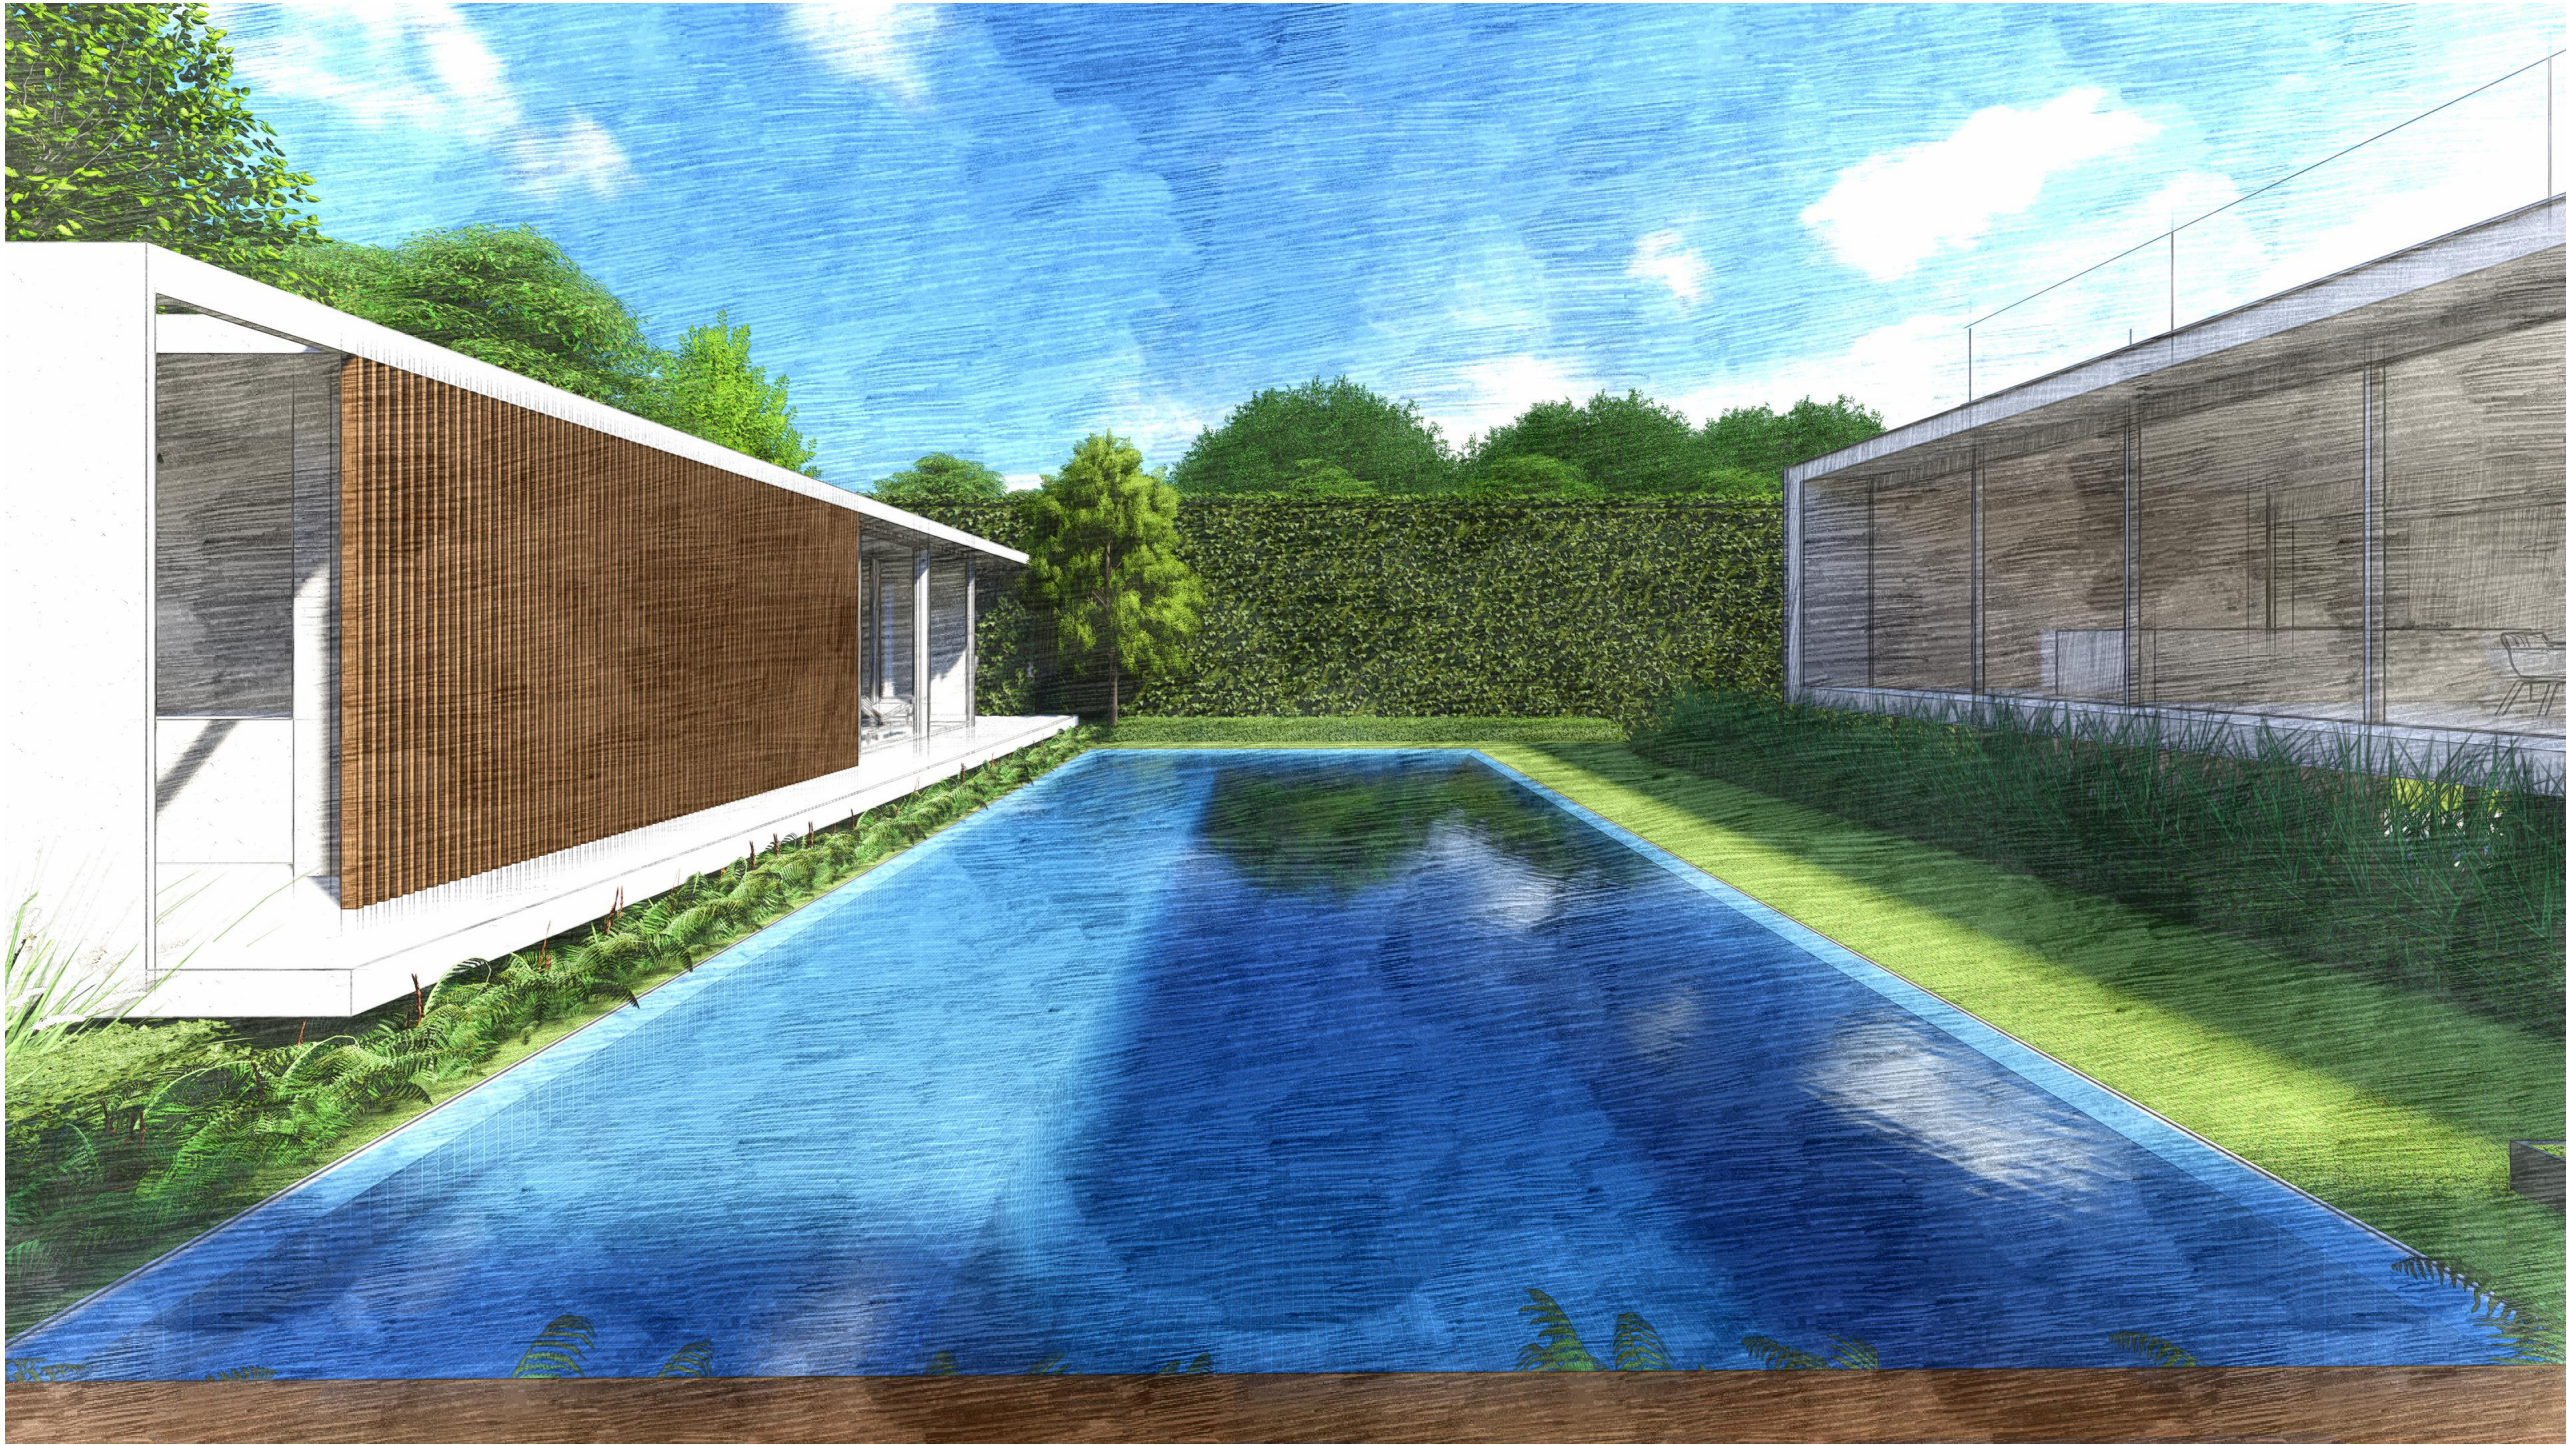


3D ELEVATION - CENTER OF POOL FACING NORTH

SCALE: N.T.S.

| REVISIONS / SUBMISSIONS |  |
|-------------------------|--|
| △                       |  |
| △                       |  |
|                                                                    |  |
|--------------------------------------------------------------------|--|
|                                                                    |  |
| PASH PLACE ONE LLC<br>6650 SHEFFIELD LANE<br>MIAMI BEACH, FL 33141 |  |
| 3D RENDERING<br>CENTER OF POOL FACING NORTH                        |  |
| OWNER                                                              |  |
|                                                                    |  |
| FERNANDO WONG<br>OUTDOOR LIVING DESIGN                             |  |
| DRAWN BY: JAN                                                      |  |
| CHECKED BY: FW                                                     |  |
| DATE: FEBRUARY 8, 2024                                             |  |
| SCALE: N.T.S.                                                      |  |
|                                                                    |  |
| R-105                                                              |  |

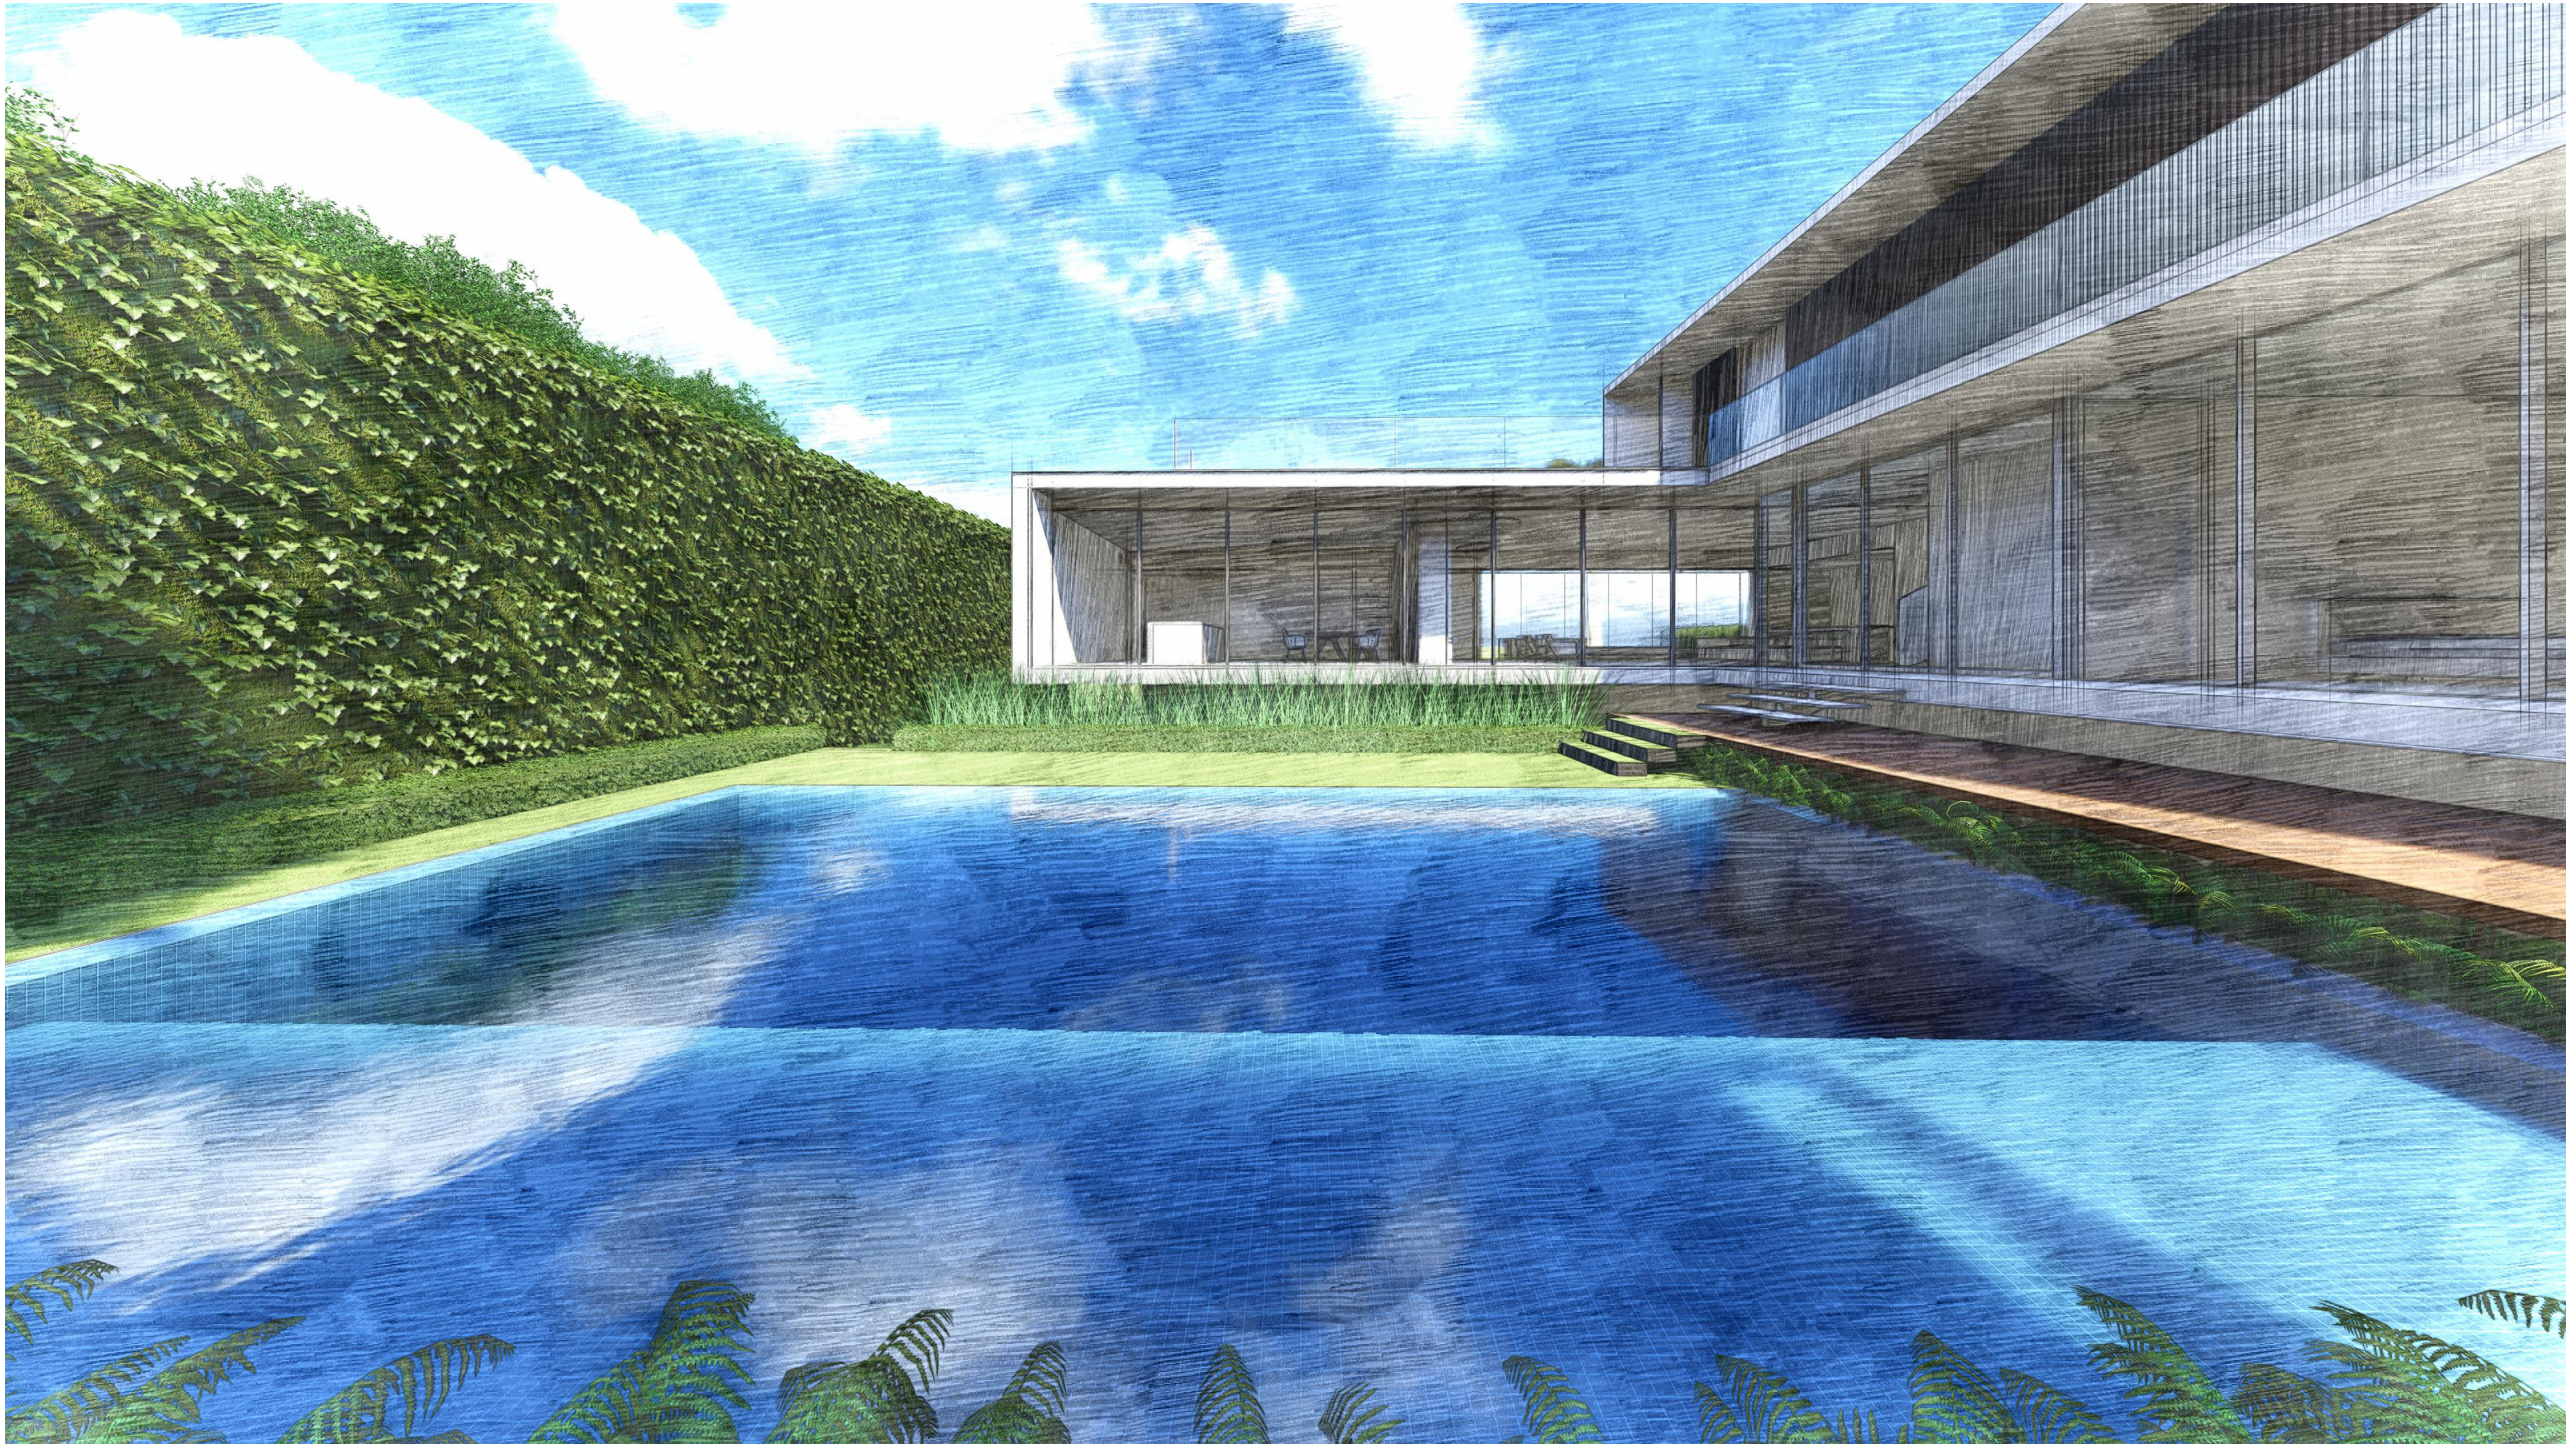


3D ELEVATION - POOL FACING EAST

SCALE: N.T.S.

| REVISIONS / SUBMISSIONS |  |
|-------------------------|--|
| △                       |  |
| △                       |  |
|                                                                            |  |
|----------------------------------------------------------------------------|--|
| PASH PLACE ONE LLC<br>6650 SHEFFIELD LANE<br>MIAMI BEACH, FL 33141         |  |
| 3D RENDERING<br>POOL FACING EAST                                           |  |
| OWNER                                                                      |  |
| FERNANDO WONG<br>OUTDOOR LIVING DESIGN                                     |  |
| DRAWN BY: JAN<br>CHECKED BY: FW<br>DATE: FEBRUARY 8, 2024<br>SCALE: N.T.S. |  |
| R-106                                                                      |  |

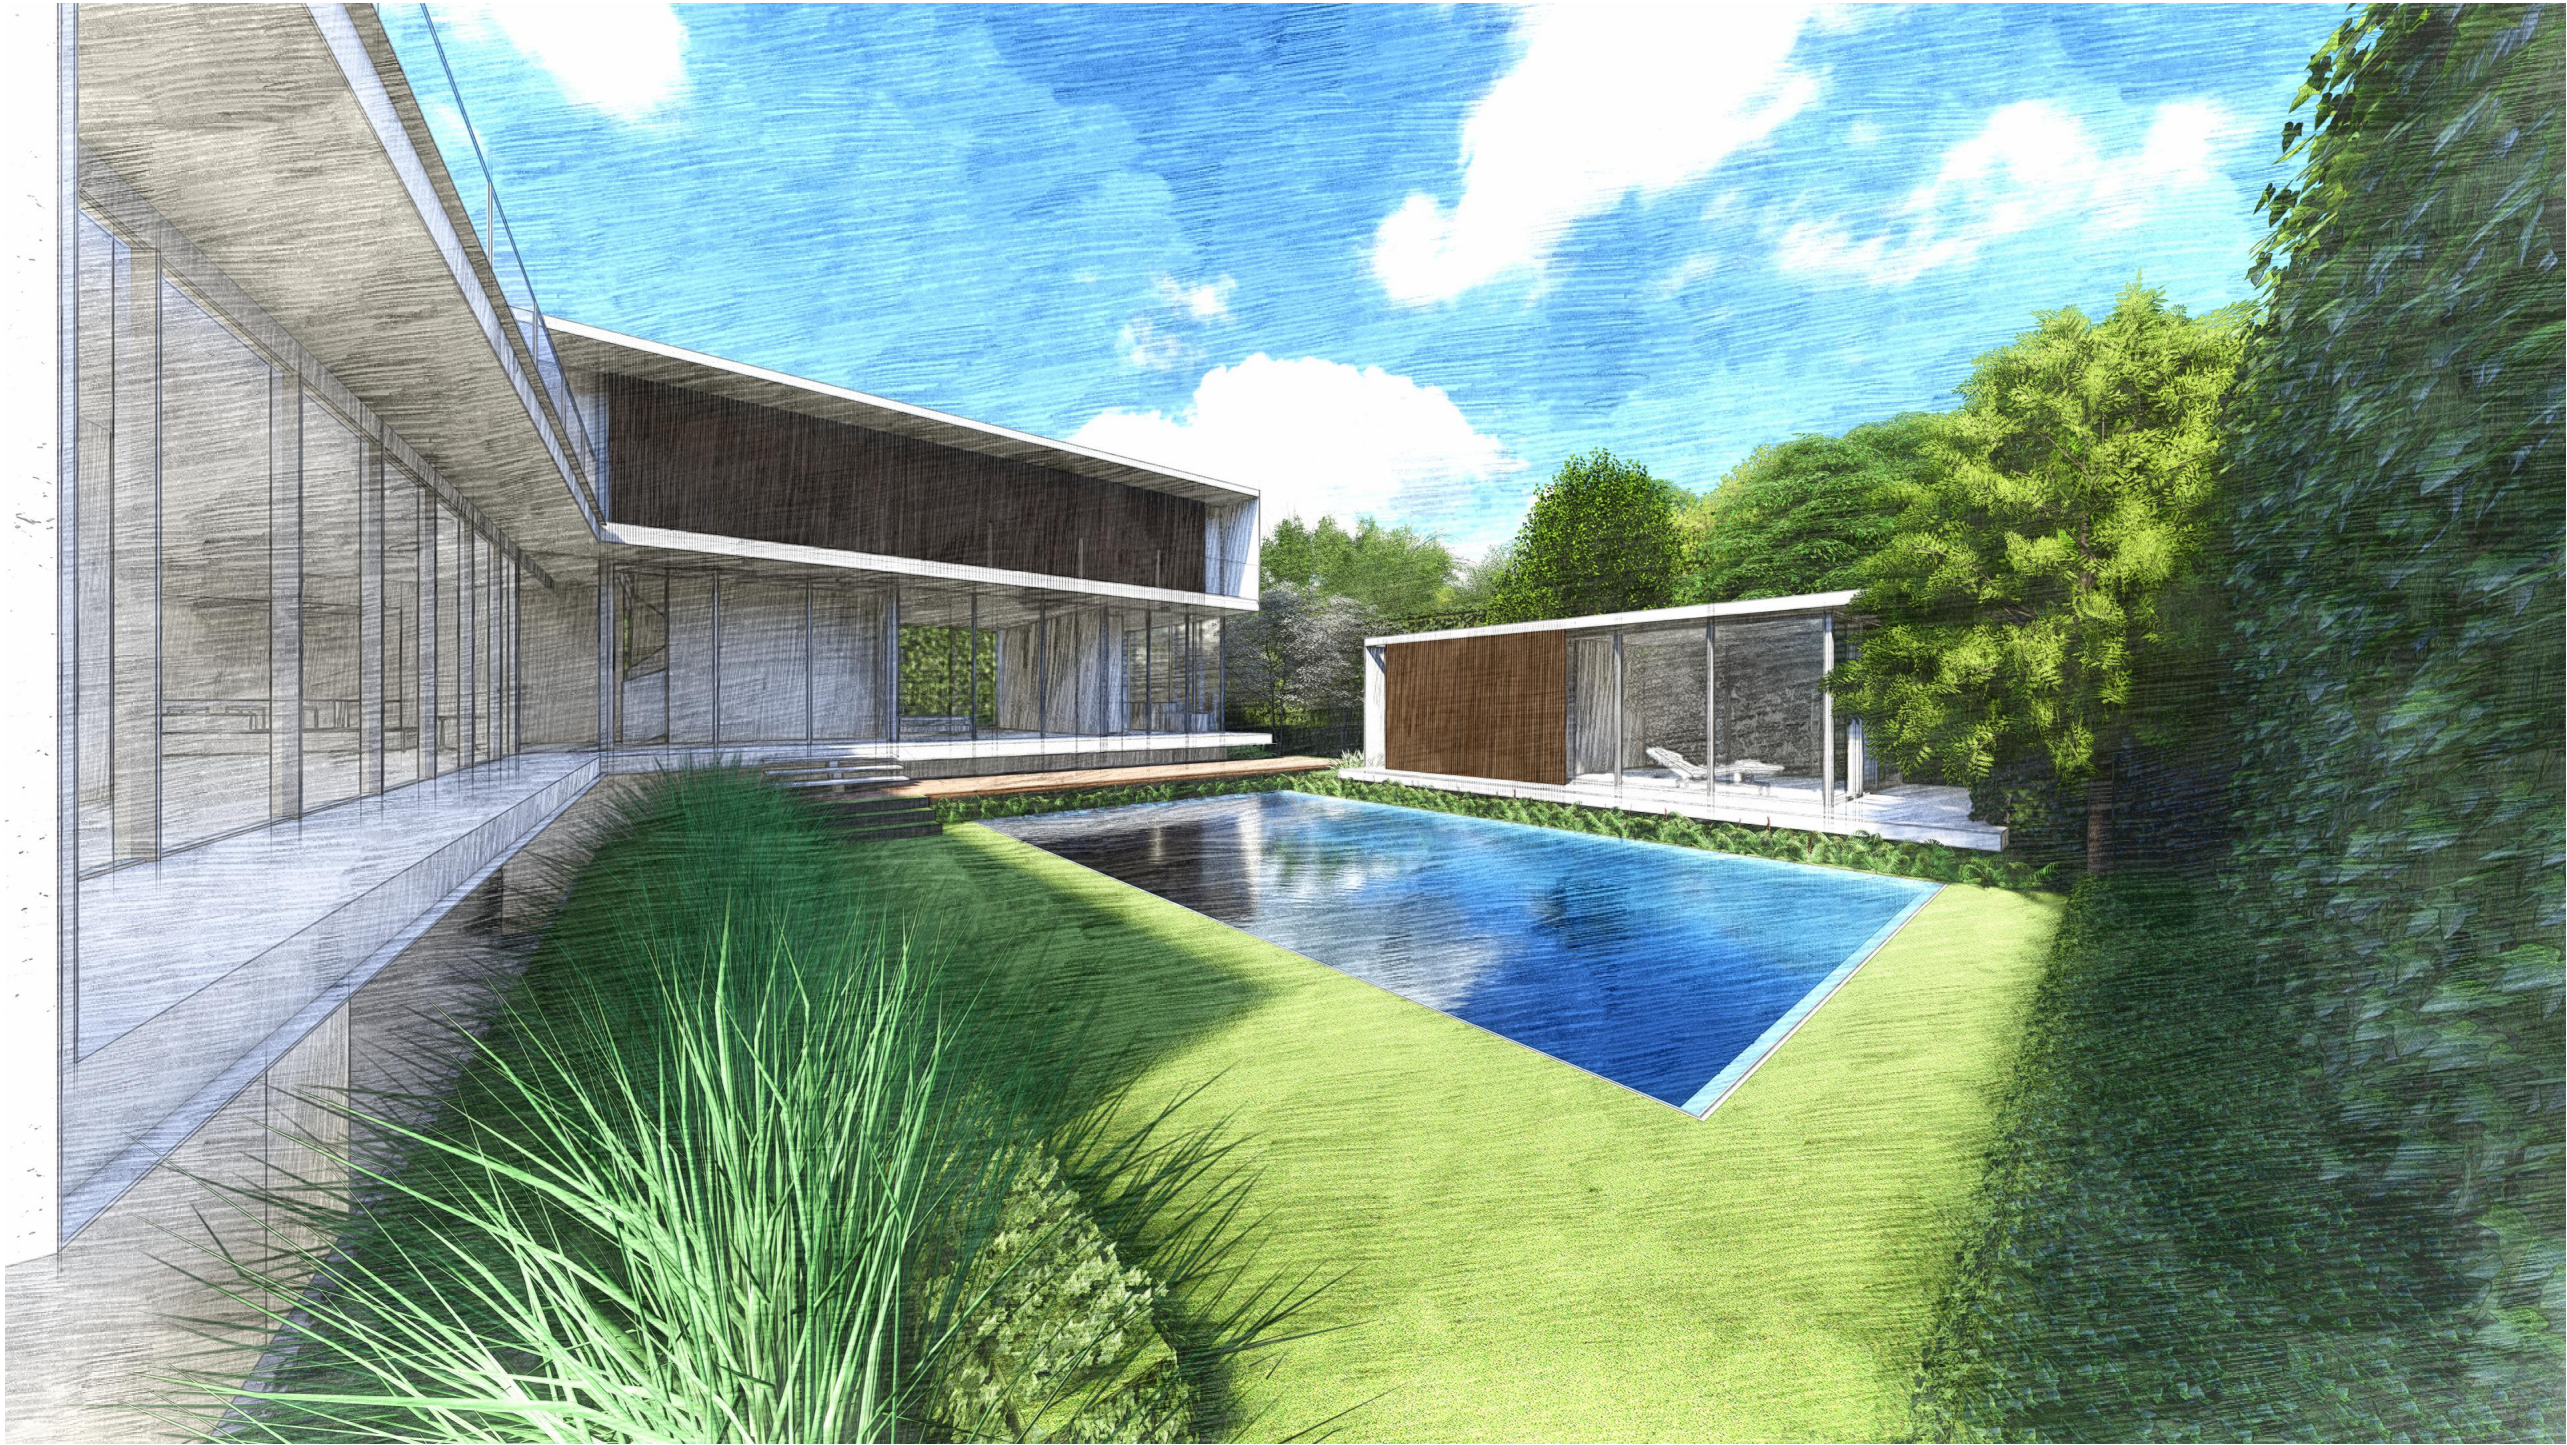

3D ELEVATION - POOL FACING SOUTHWEST

SCALE: N.T.S.

| REVISIONS / SUBMISSIONS |  |
|-------------------------|--|
| △                       |  |
| △                       |  |
|                                                                    |  |
|--------------------------------------------------------------------|--|
|                                                                    |  |
| PASH PLACE ONE LLC<br>6650 SHEFFIELD LANE<br>MIAMI BEACH, FL 33141 |  |
| 3D RENDERING<br>POOL FACING SOUTHWEST                              |  |
| OWNER                                                              |  |
|                                                                    |  |
| FERNANDO WONG<br>OUTDOOR LIVING DESIGN                             |  |
| DRAWN BY: JAN                                                      |  |
| CHECKED BY: FW                                                     |  |
| DATE: FEBRUARY 8, 2024                                             |  |
| SCALE: N.T.S.                                                      |  |
|                                                                    |  |
| R-107                                                              |  |



3D ELEVATION - MEDITATION GARDEN FACING NORTH  
SCALE: N.T.S.

| REVISIONS / SUBMISSIONS |  |
|-------------------------|--|
| △                       |  |
| △                       |  |
|                                                                            |  |
|----------------------------------------------------------------------------|--|
| PASH PLACE ONE LLC<br>6650 SHEFFIELD LANE<br>MIAMI BEACH, FL 33141         |  |
| 3D RENDERING<br>MEDITATION GARDEN FACING NORTH                             |  |
| OWNER                                                                      |  |
| FERNANDO WONG<br>OUTDOOR LIVING DESIGN                                     |  |
| DRAWN BY: JAN<br>CHECKED BY: FW<br>DATE: FEBRUARY 8, 2024<br>SCALE: N.T.S. |  |
| R-108                                                                      |  |