


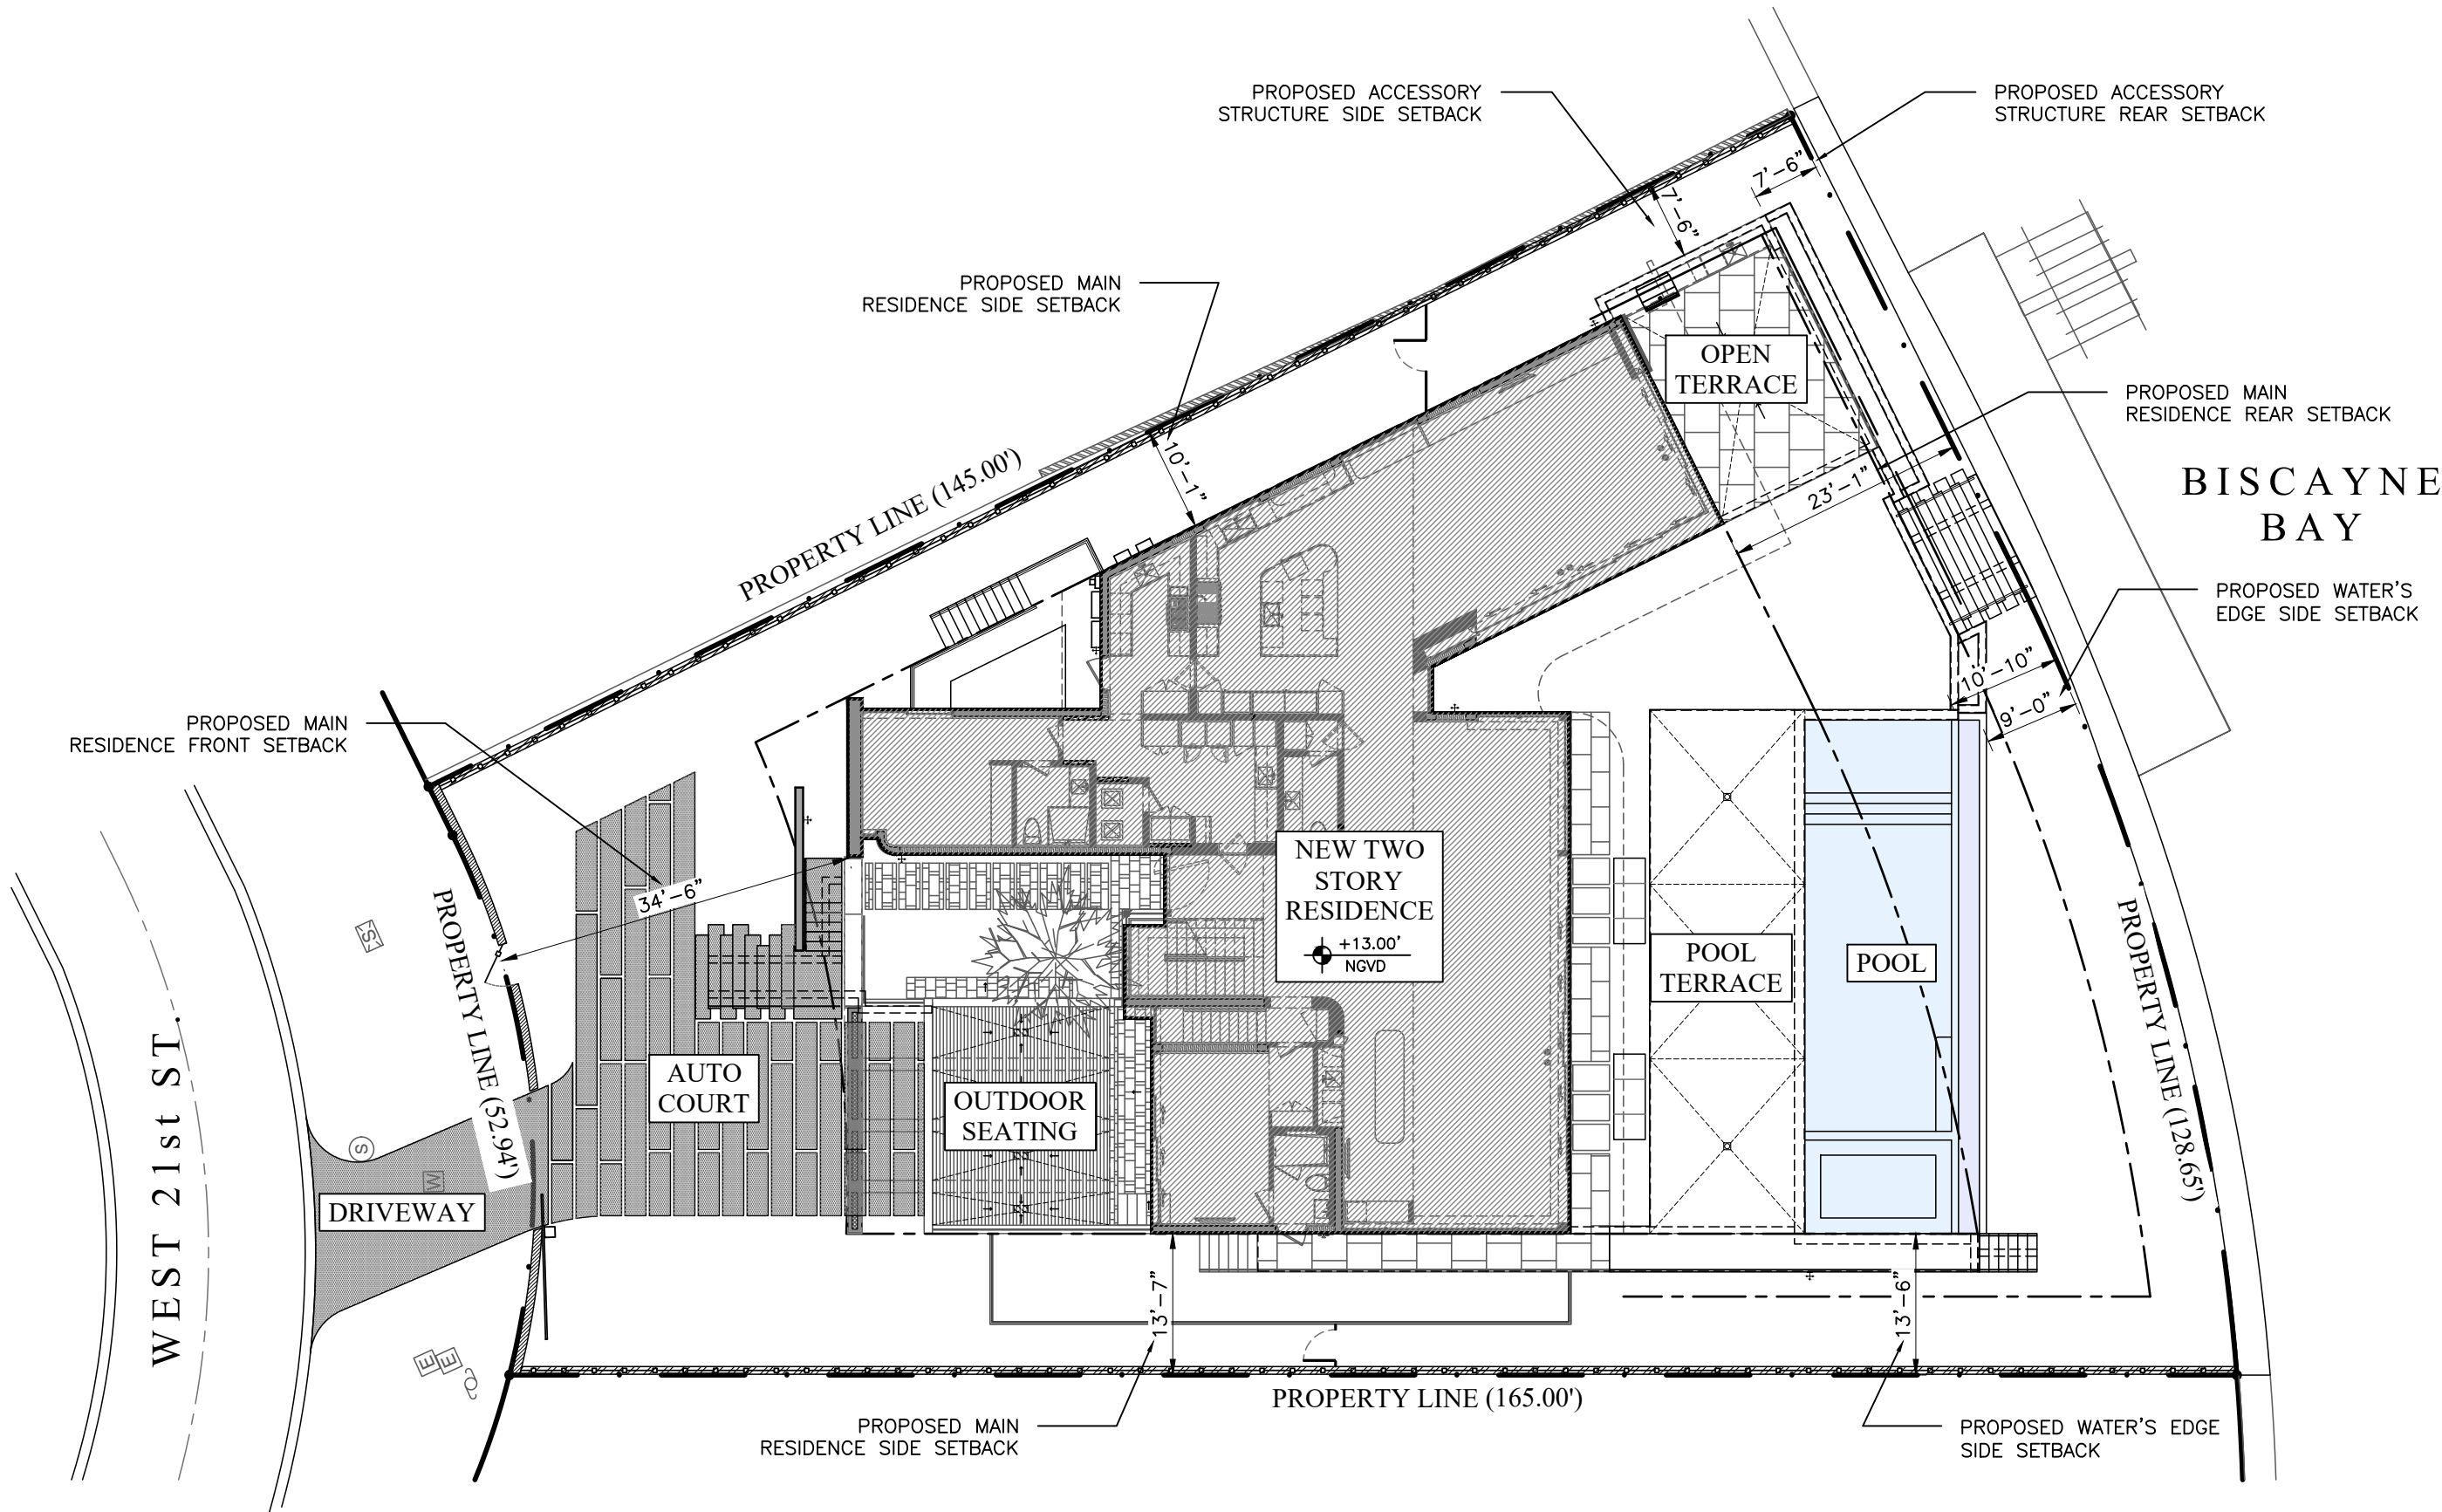

S I T E P L A N



THOMAS F. WEBER
ARCHITECT
AR04372


THE WEBER STUDIO
AA26002025
104 CRANDON BLVD., SUITE 414
KEY BISCAYNE, FLORIDA 33149
www.weberstudiomiami.com
305.361.9955 305.361.9986

BOA SETBACK VARIANCE REQUEST FOR:
1630 WEST 21st STREET
MIAMI BEACH, FLORIDA 33140
FOLIO # 02-3227-010-0430

SITE PLAN

DATE: 11.03.2023

A1

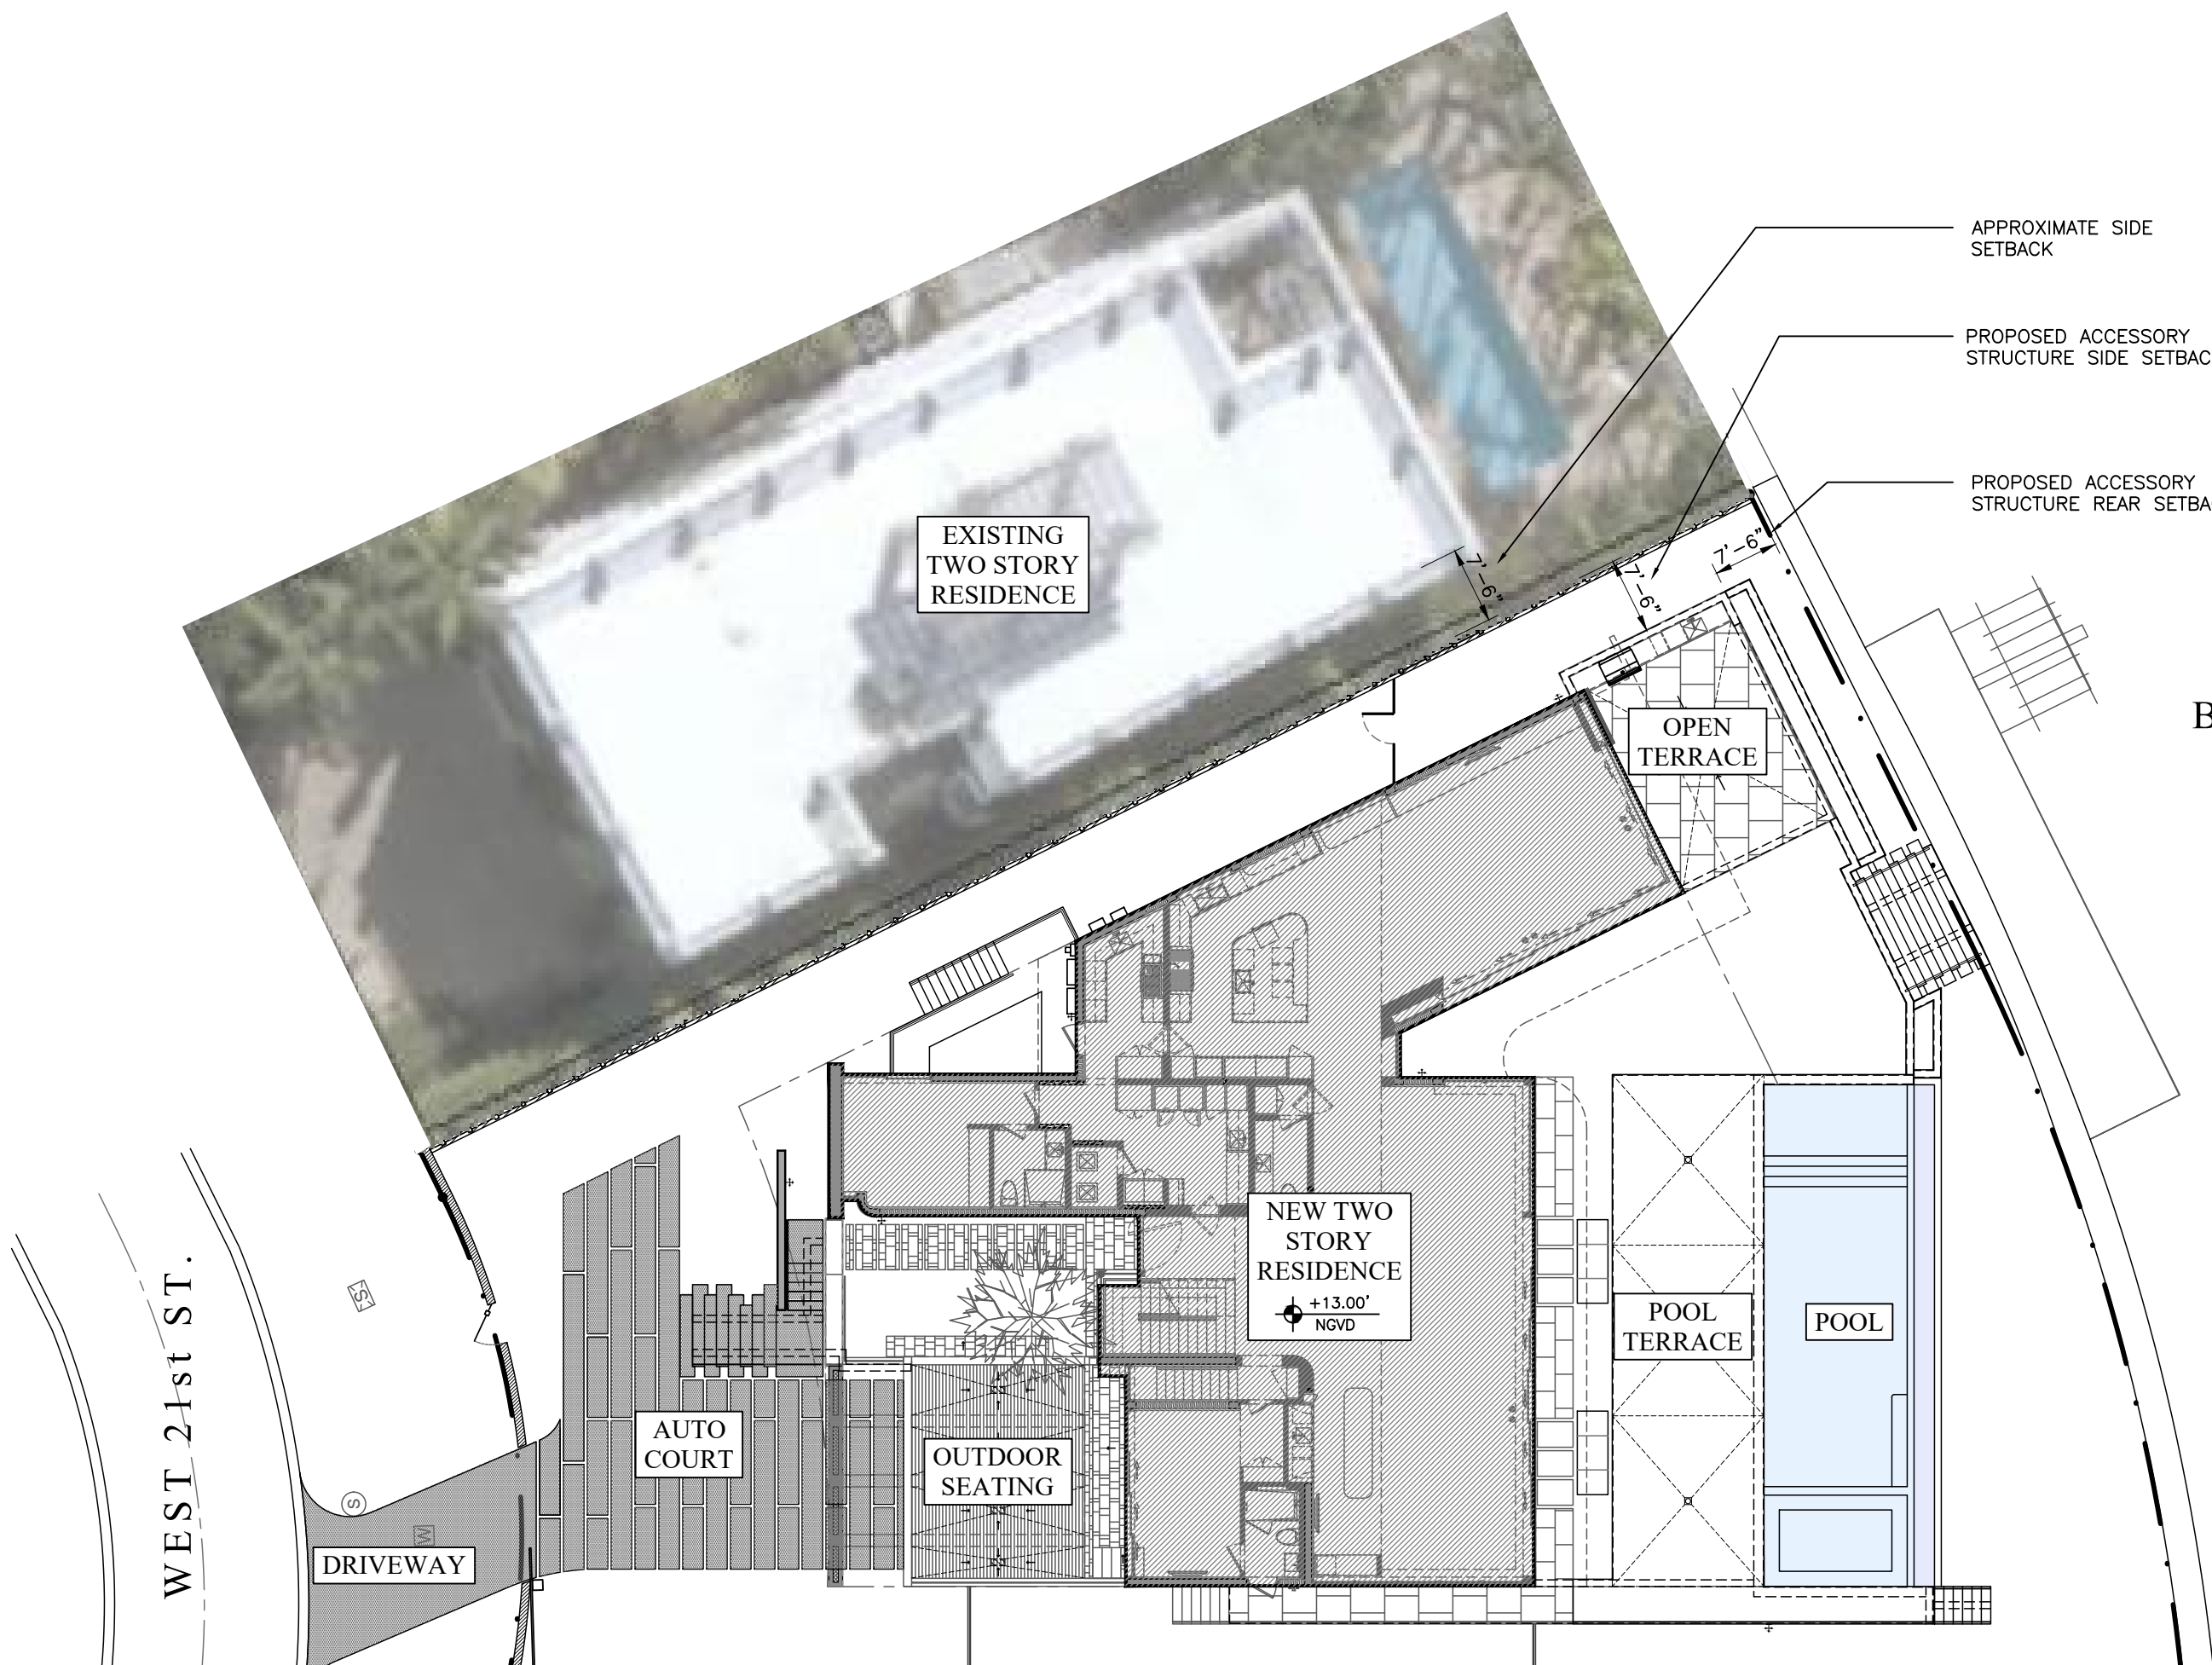

THOMAS F. WEBER
ARCHITECT
AR04372

THE WEBER STUDIO

AA26002025
104 CRANDON BLVD, SUITE 414
KEY BISCAYNE, FLORIDA 33149
www.weberstudiomiami.com
305.361.9935 / 305.361.9986


BOA SETBACK VARIANCE REQUEST FOR:

1630 WEST 21st STREET
MIAMI BEACH, FLORIDA 33140
FOLIO # 02-3227-010-0430


CONTEXTUAL PLAN

DATE: 11.03.2023

A2

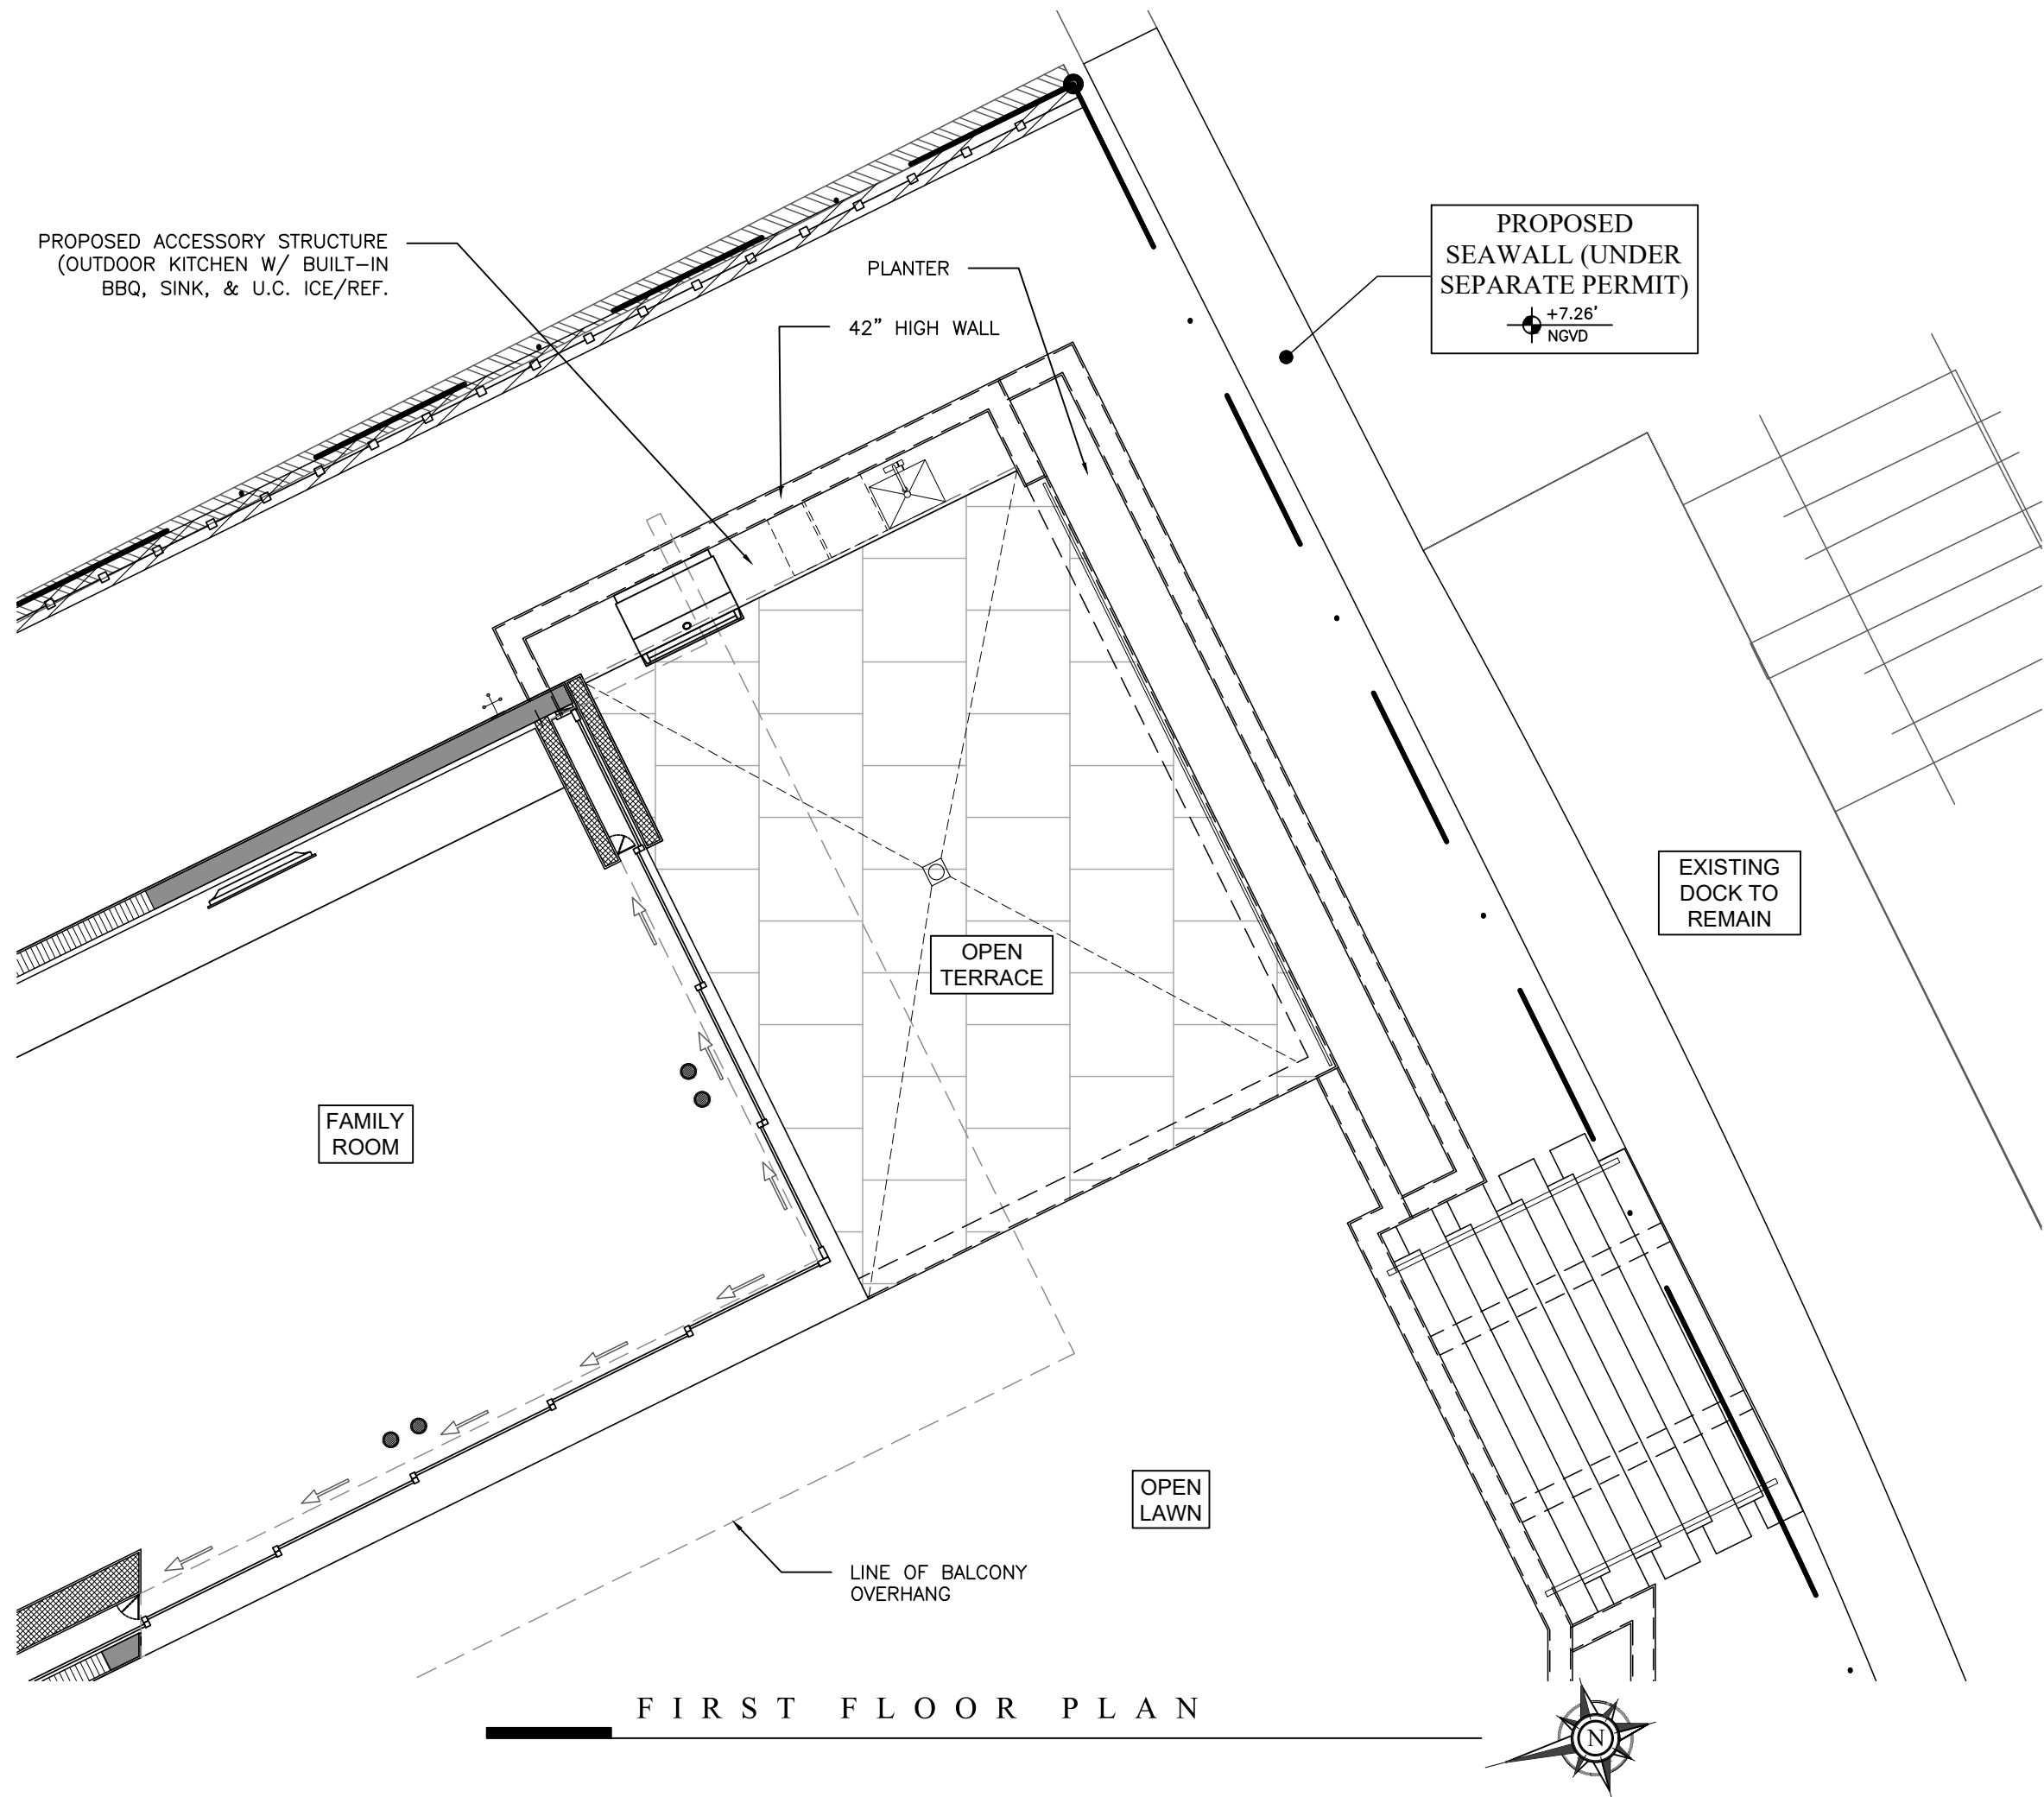

FIRST FLOOR PLAN

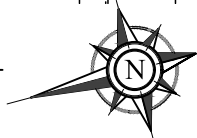

THOMAS F. WEBER
ARCHITECT
AR94372


THE WEBER STUDIO
AA26002025
104 CRANDON BLVD, SUITE 414
KEY BISCAYNE, FLORIDA 33149
www.weberstudiomiami.com
305.361.9935 / 305.361.9986

BOA SETBACK VARIANCE REQUEST FOR:
1630 WEST 21st STREET
MIAMI BEACH, FLORIDA 33140
FOLIO # 02-3227-010-0430

FIRST FLOOR
PLAN

DATE: 11.03.2023

A3

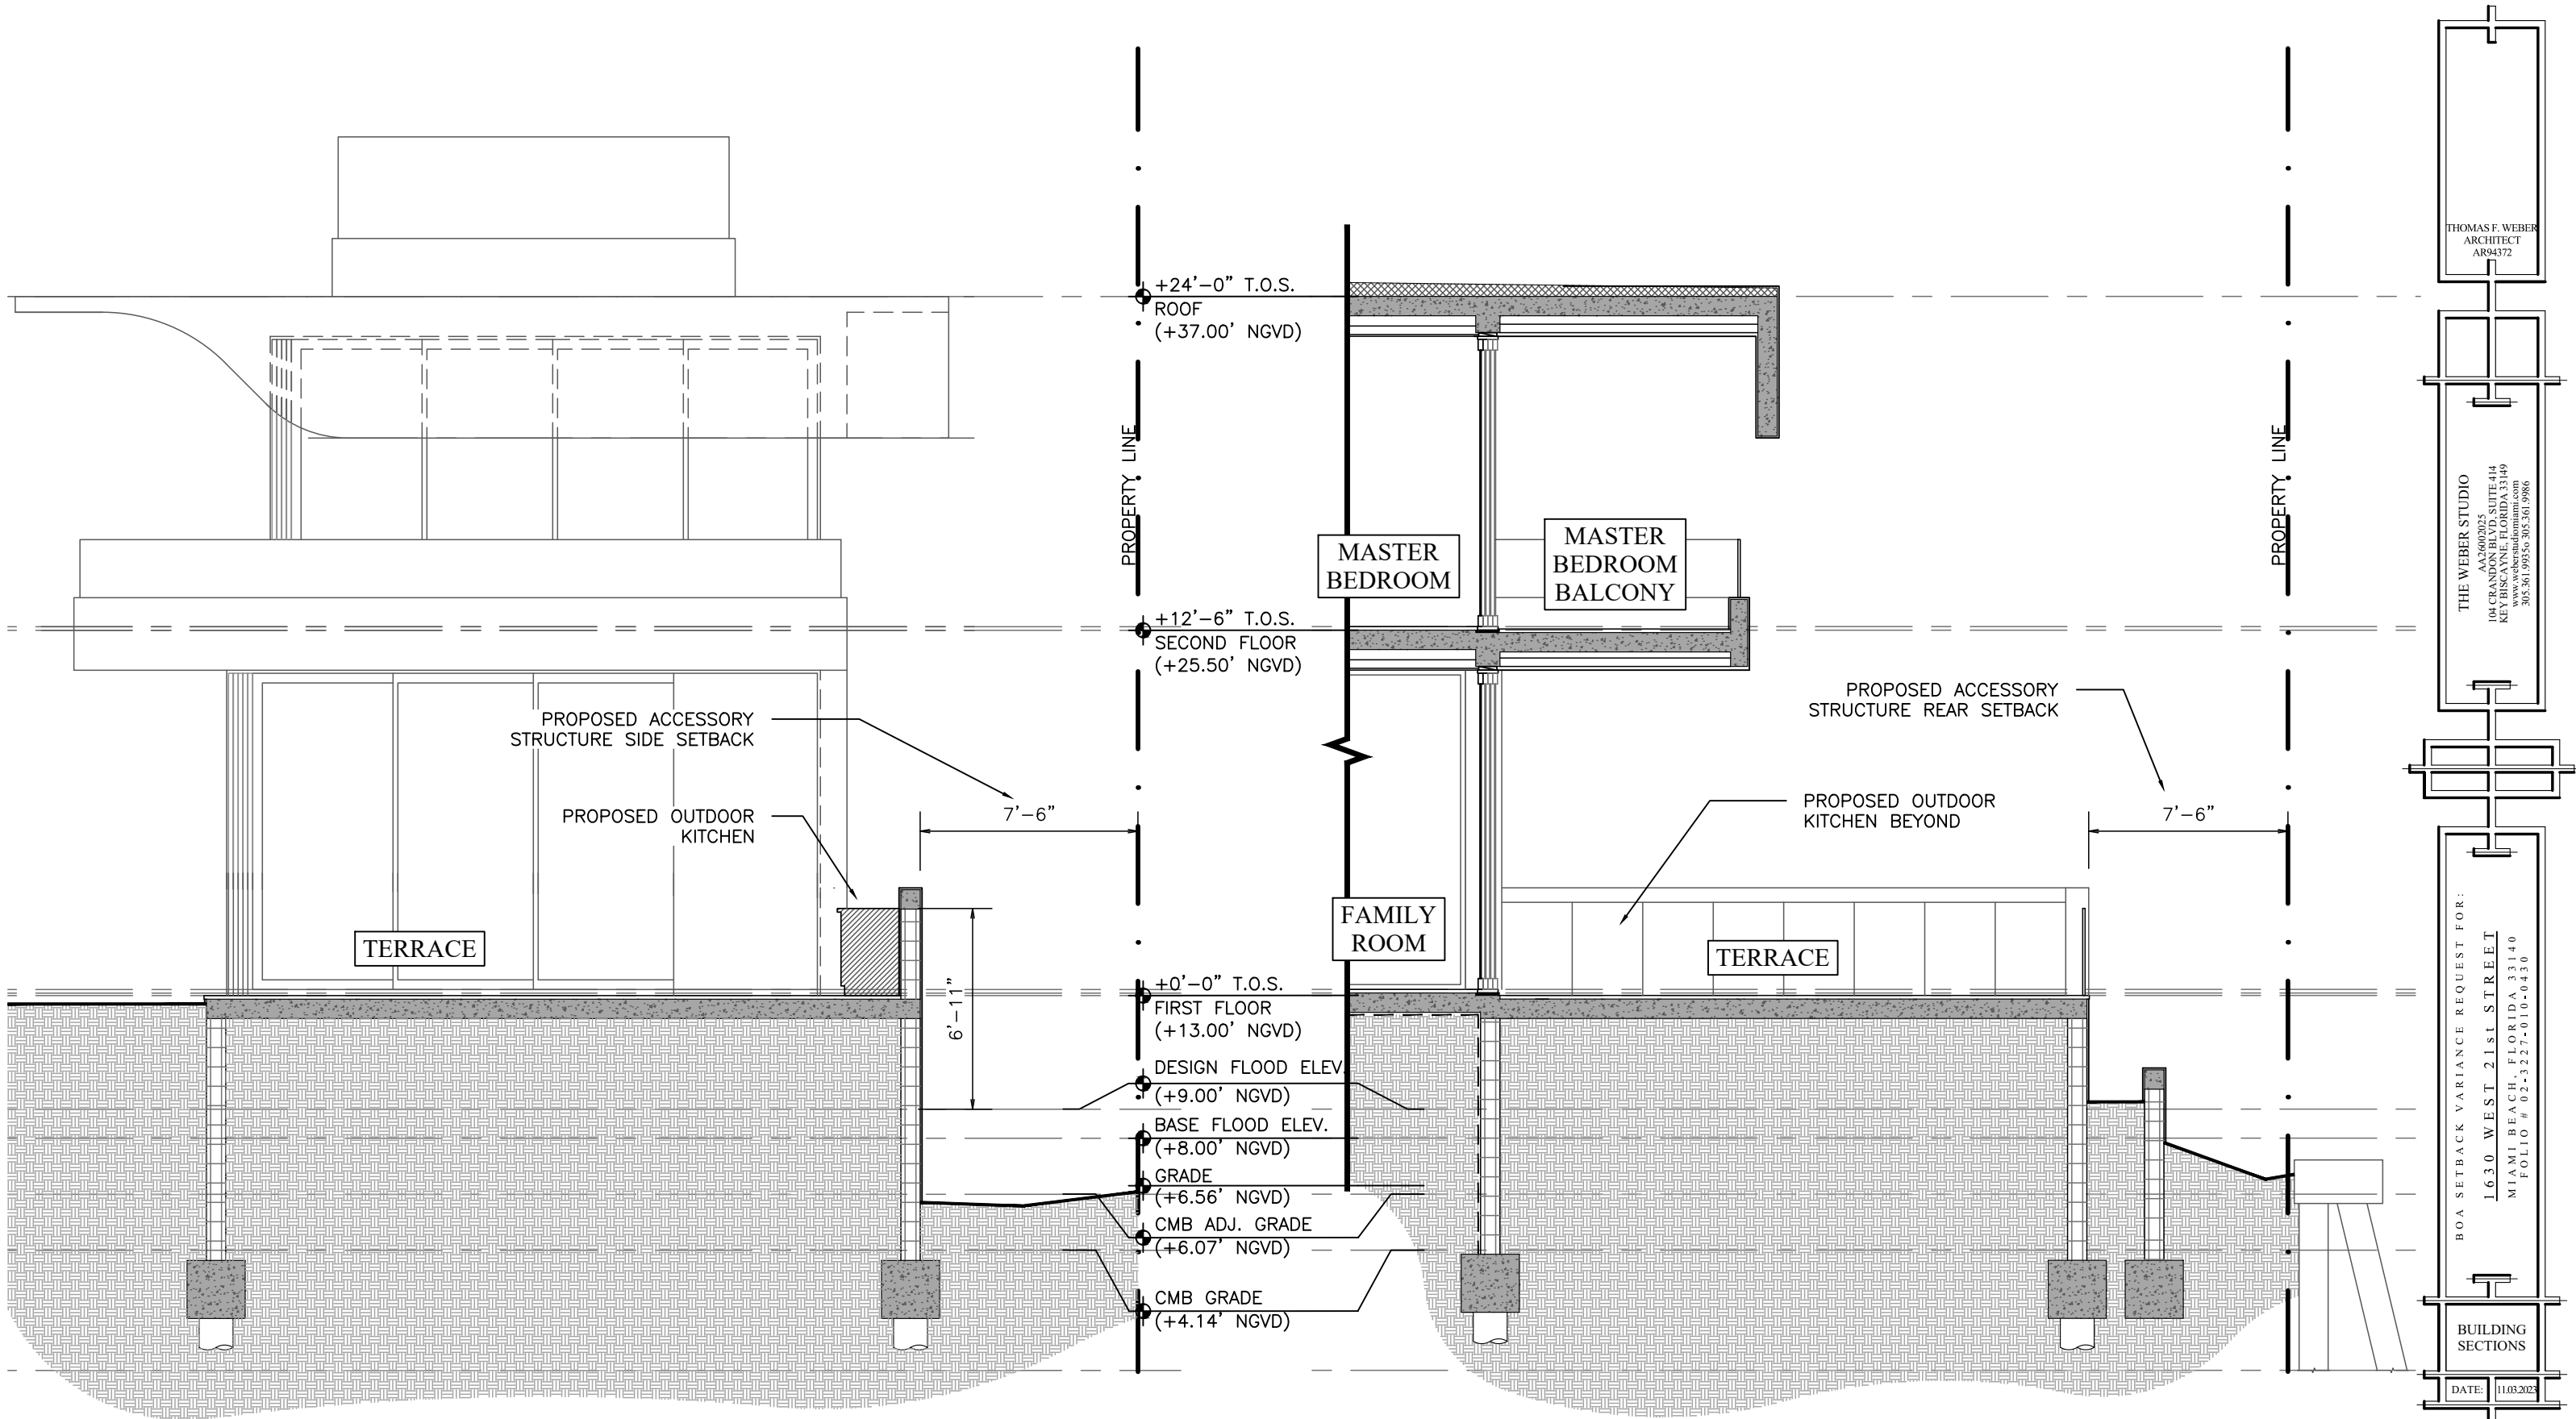

1 ENLARGED SECTION

A4

2 ENLARGED SECTION

A4

A4



1 CONSTRUCTION PHOTO # 1

A 5



2 CONSTRUCTION PHOTO # 2

A 5



3 CONSTRUCTION PHOTO # 3

A 5



4 CONSTRUCTION PHOTO # 4

A 5

THOMAS F. WEBER
ARCHITECT
AR94372

THE WEBER STUDIO
AA2600205
104 CRANDON BLVD., SUITE 414
KEY BISCAYNE, FLORIDA 33149
www.weberstudiomiami.com
305.361.9956 305.361.9986

BOA SETBACK VARIANCE REQUEST FOR:
1630 WEST 21st STREET
MIAMI BEACH, FLORIDA 33140
FOLIO # 02-3227-010-0430

PHOTOS

DATE: 11.03.2023

A5