


BAY ROAD BETWEEN LINCOLN ROAD AND THE CANAL

CONCEPT: TAKING 3 EXTRA FEET OF GREEN SPACE ON EACH SIDE OF THE ROAD AND REINSERTING THEM IN A CENTRAL ISLAND WITH PARALLEL PARKING ON EACH SIDE PLUS ROUND ABOUT FOR ONE WAY TRAFFIC.

ADDING 23 PARKING SPACES TO PROPOSED DESIGN WITH A REDUCED NET LOSS OF 12 PARKING SPACES INSTEAD OF 35. BETWEEN BAY ROAD AND LAST WEST BLOCK OF LINCOLN RD.

BEFORE:

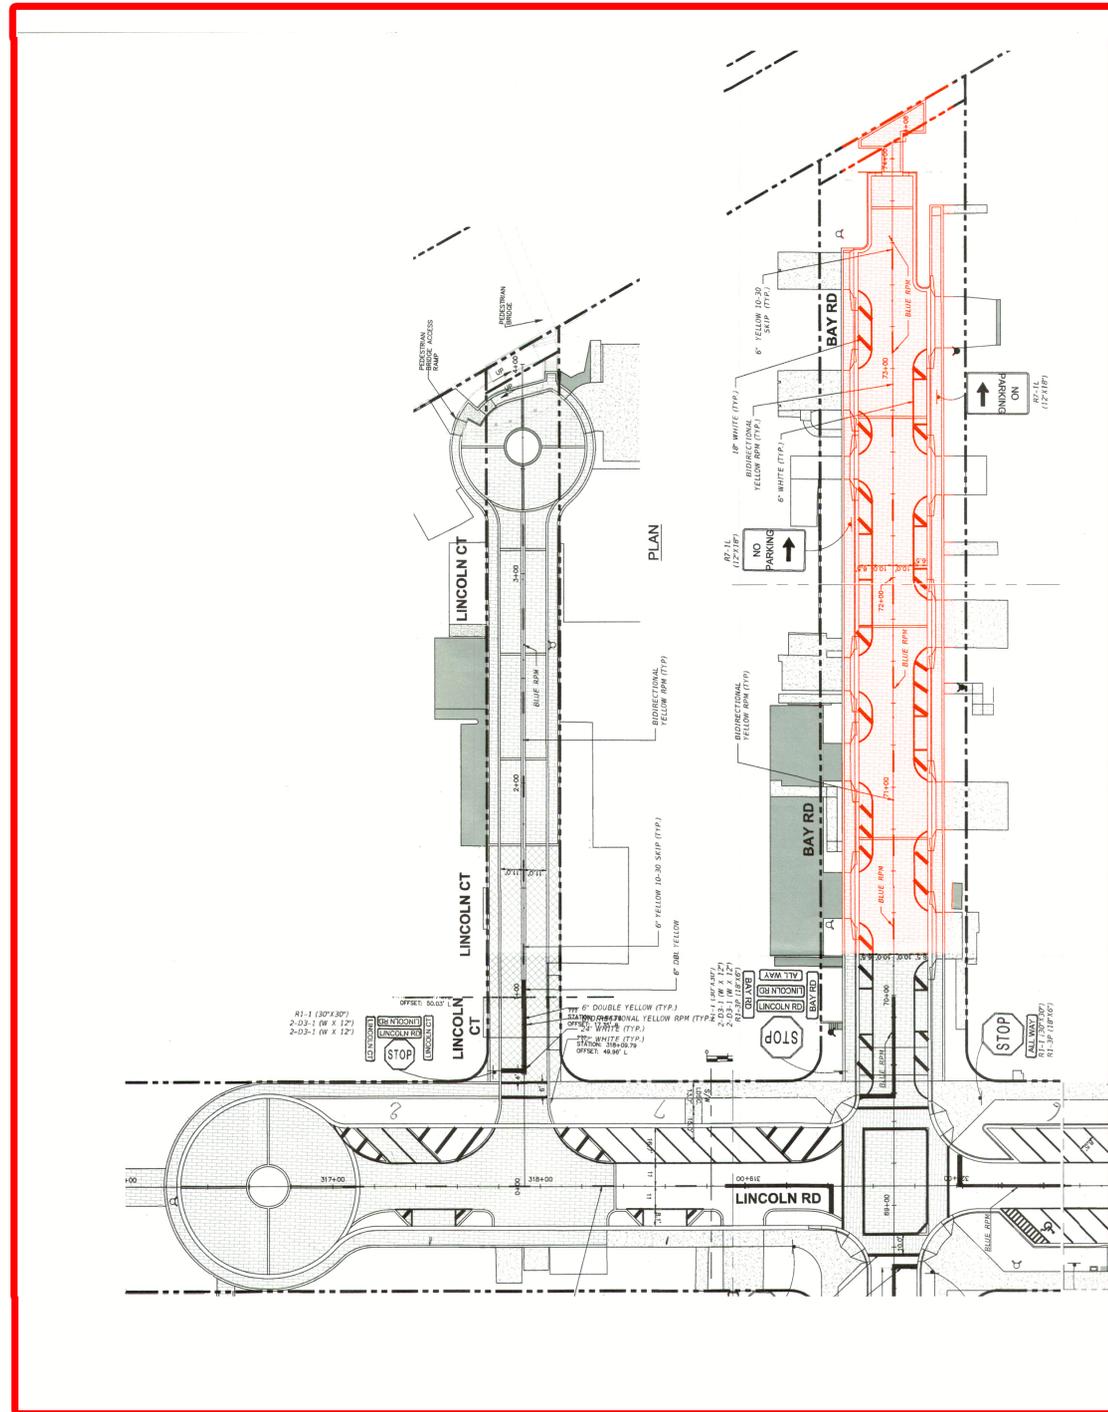

AFTER:

