





1 EXISTING SITE PLAN
1" = 40'-0"

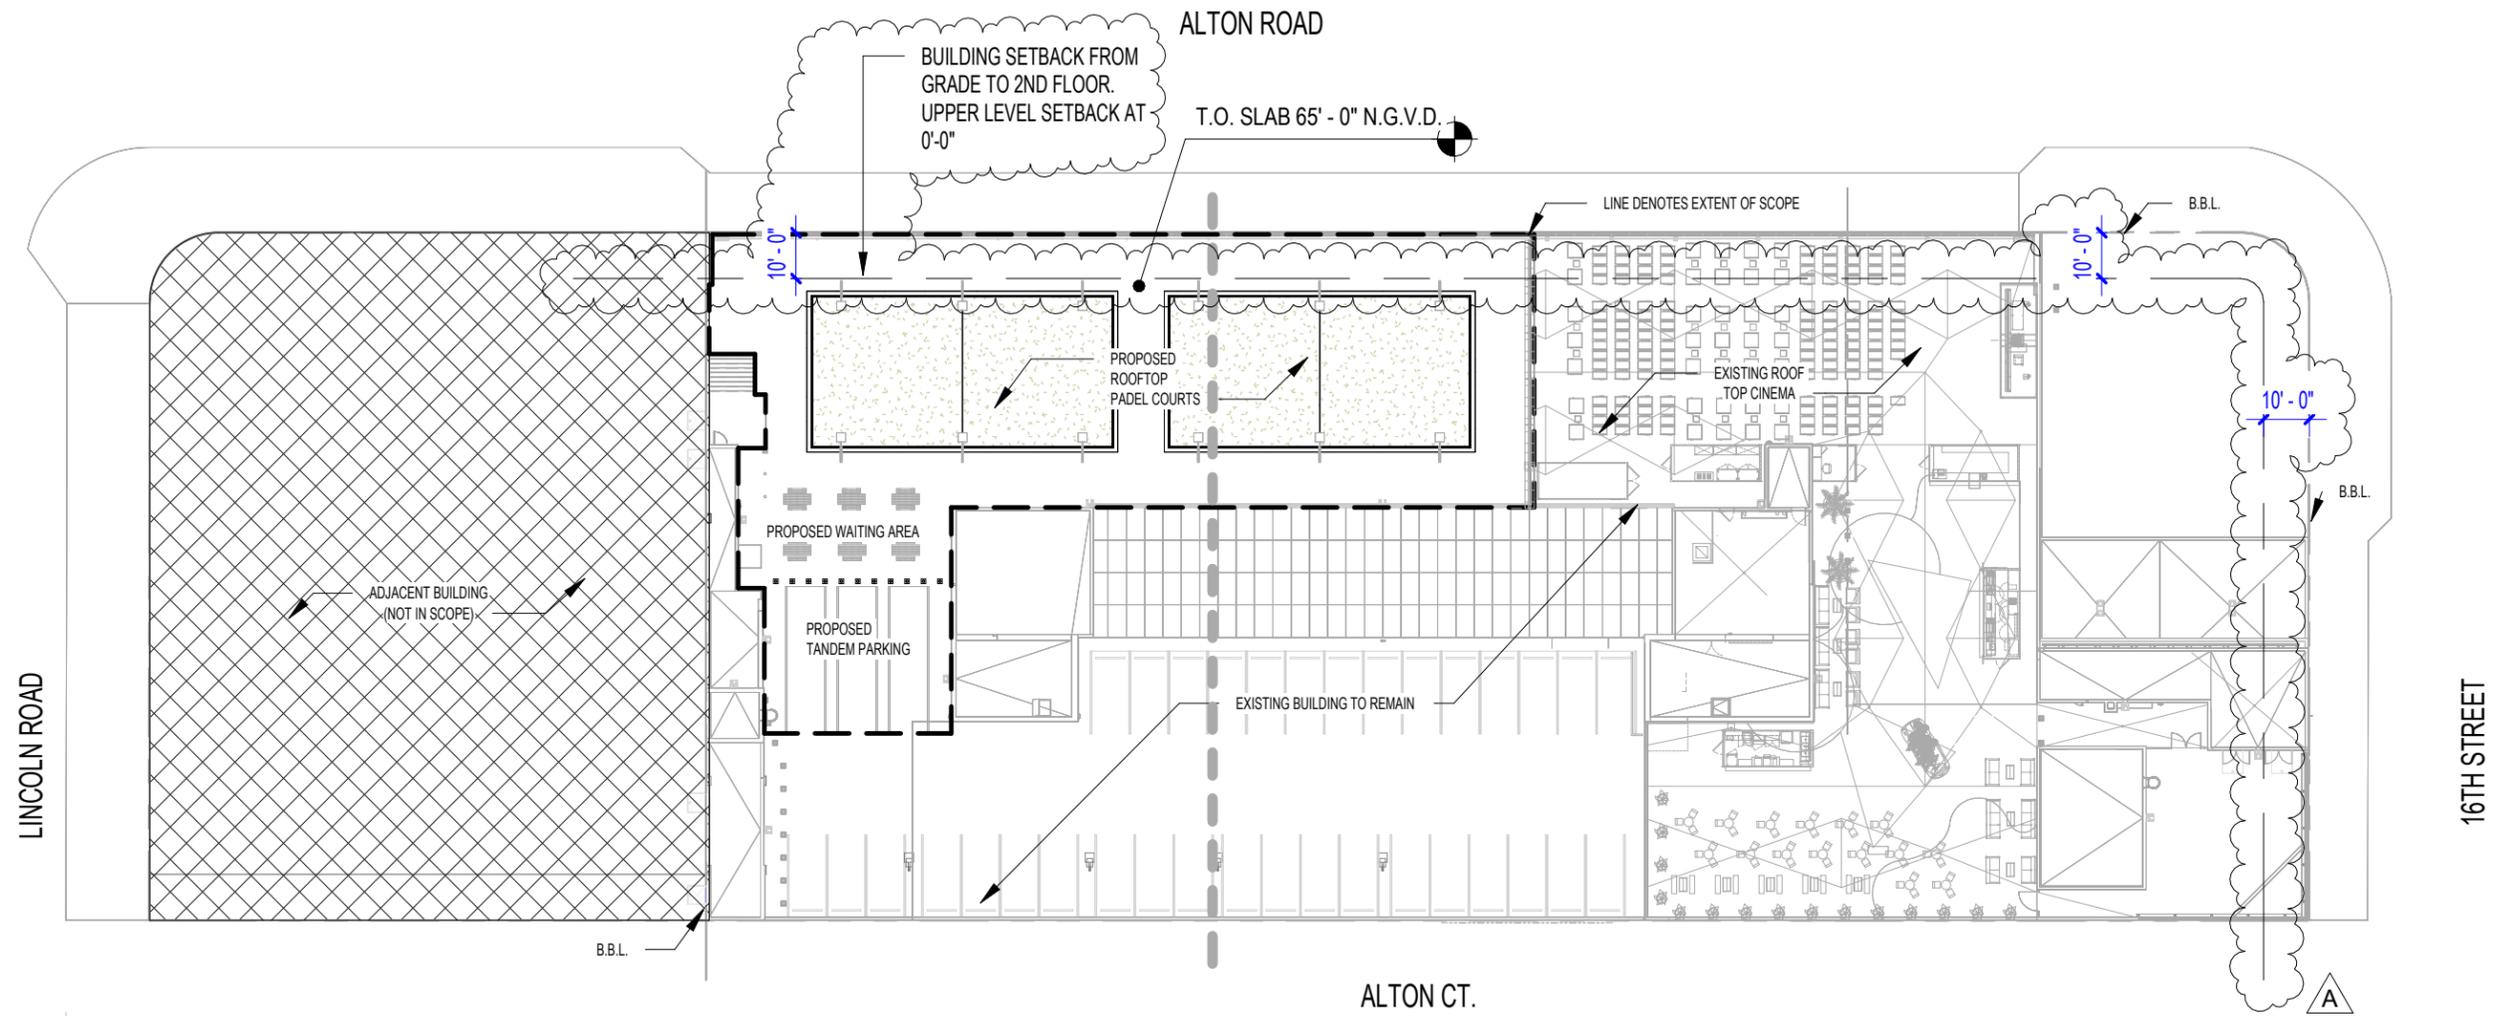

1 DRB - ARCHITECTURAL SITE PLAN
1" = 40'-0"

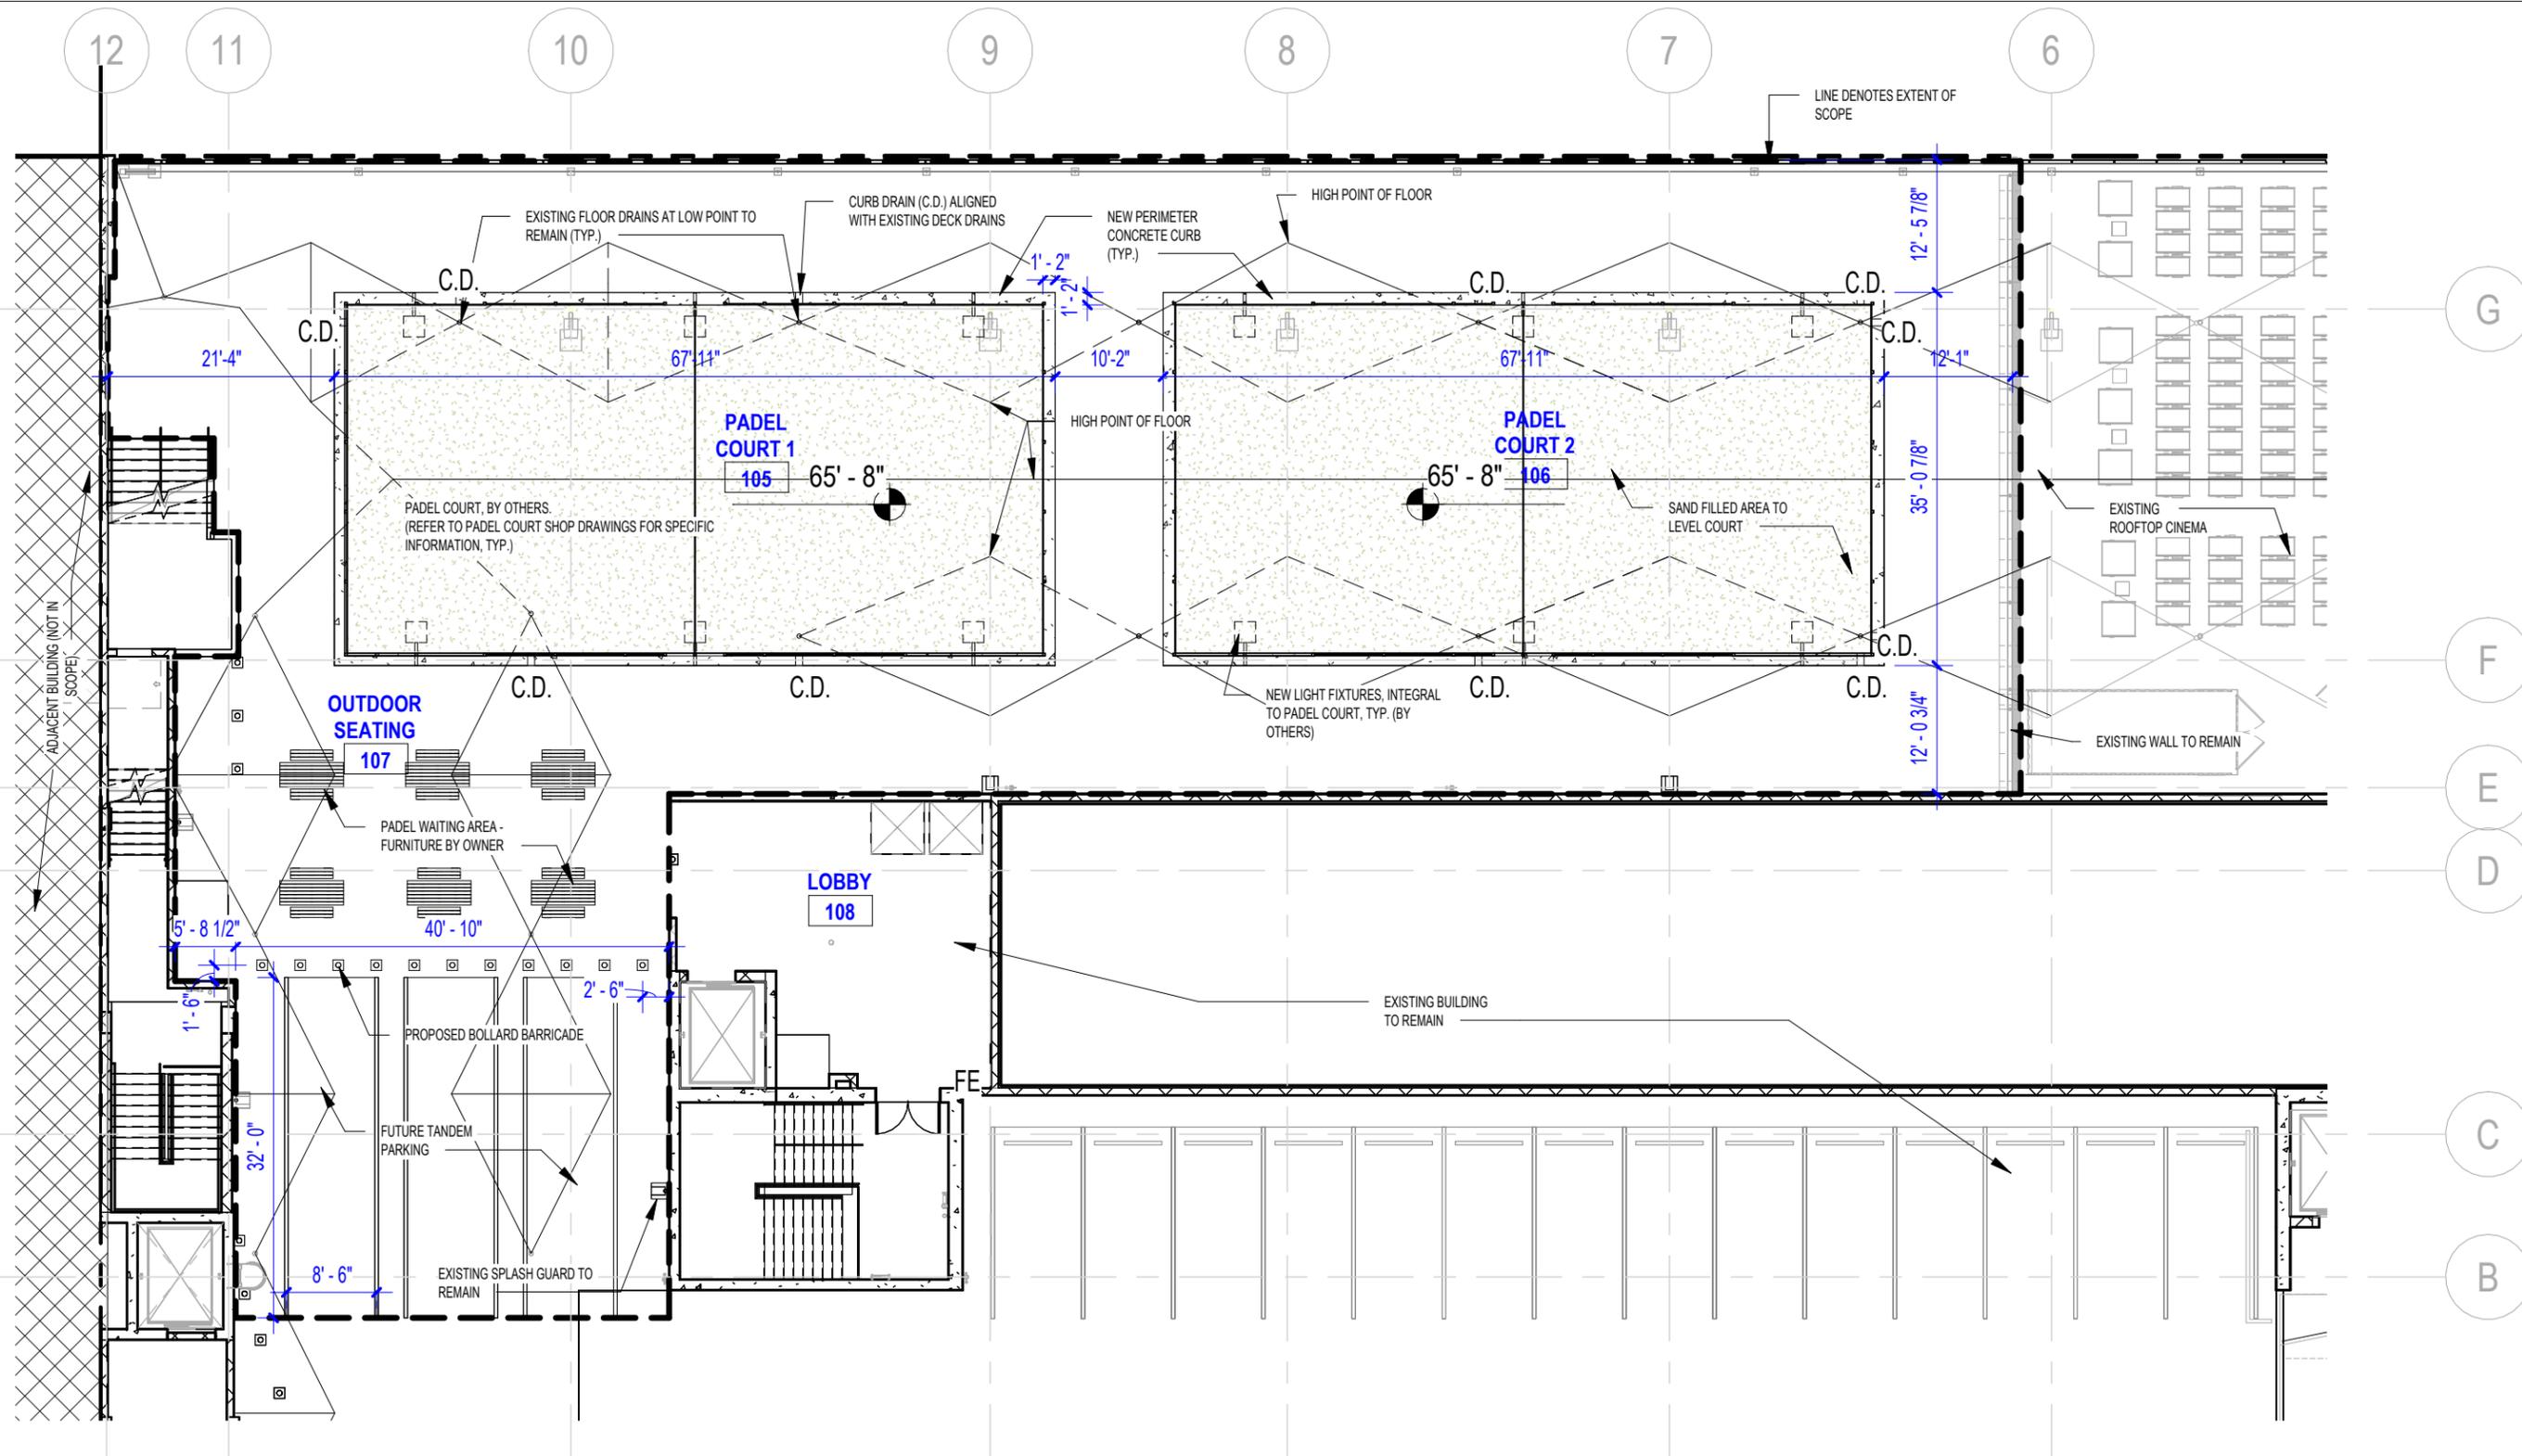

1 DRB - LEVEL 06 - PROPOSED PADEL COURTS
 1/16" = 1'-0"

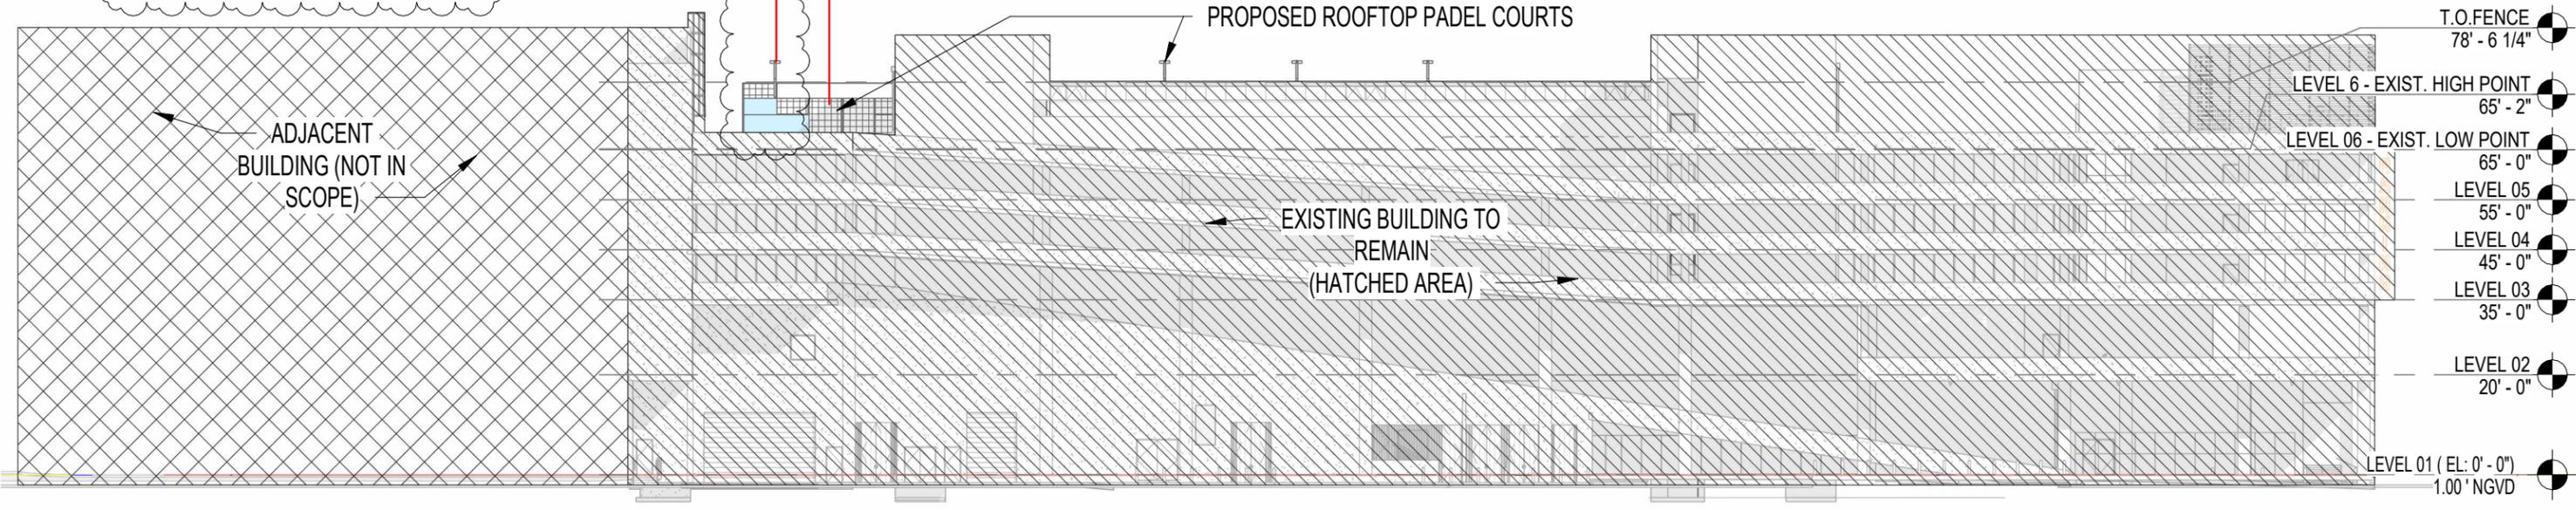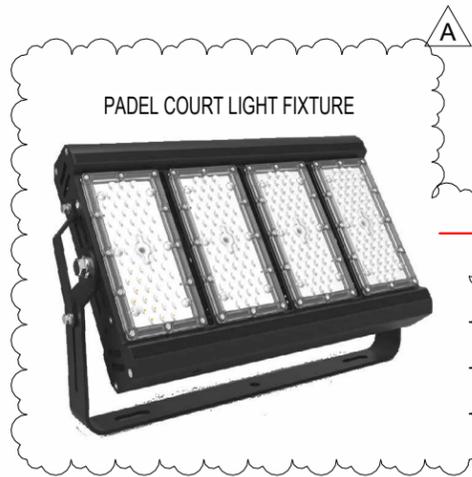


1 DRB - WEST ELEVATION - ALTON COURT
1/32" = 1'-0"

PADEL COURT FENCE AND COURT FELT




PADEL COURT LIGHT FIXTURE

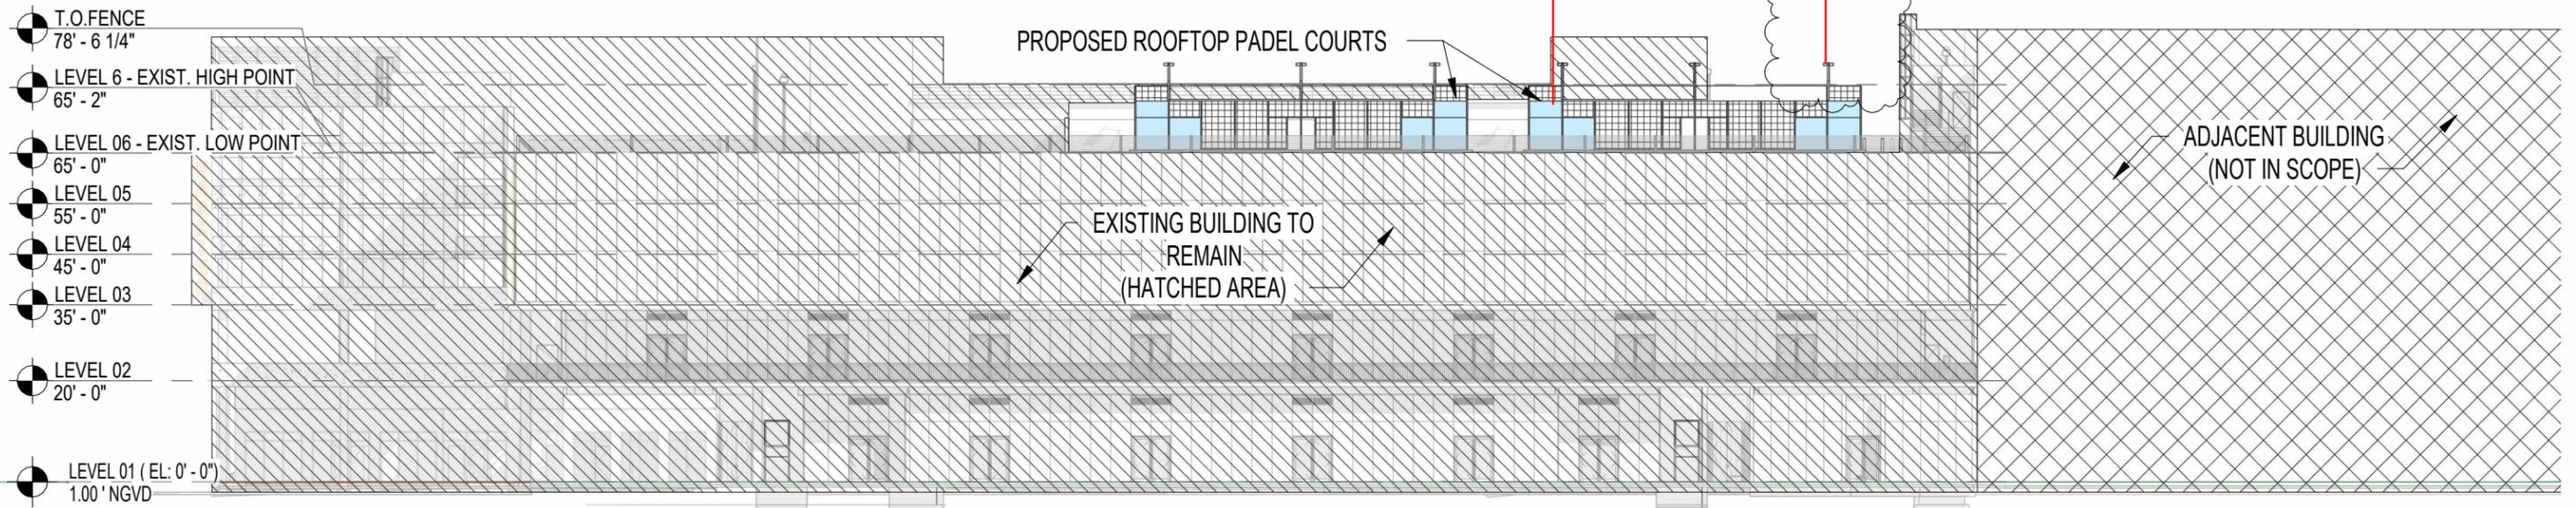


1 DRB - EAST ELEVATION - ALTON ROAD
1/32" = 1'-0"

PADEL COURT FENCE AND COURT FELT

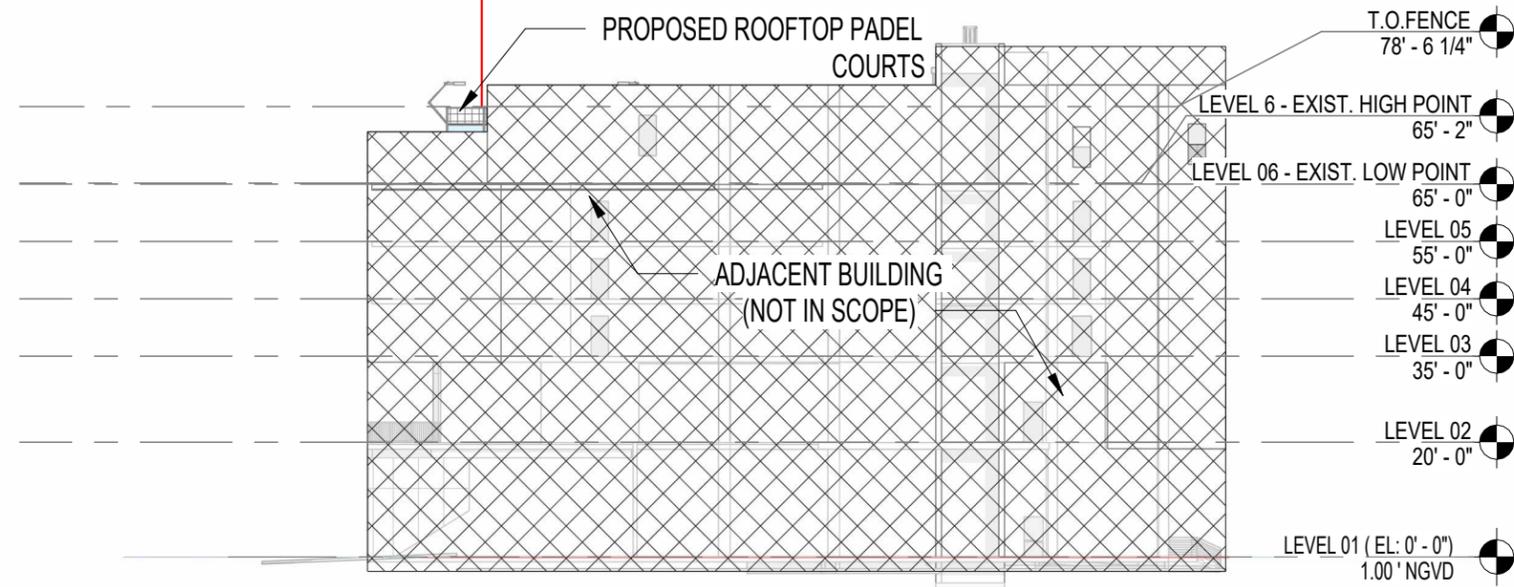


1 DRB - NORTH ELEVATION - LINCOLN ROAD
1/32" = 1'-0"


PADEL COURT FENCE AND COURT FELT

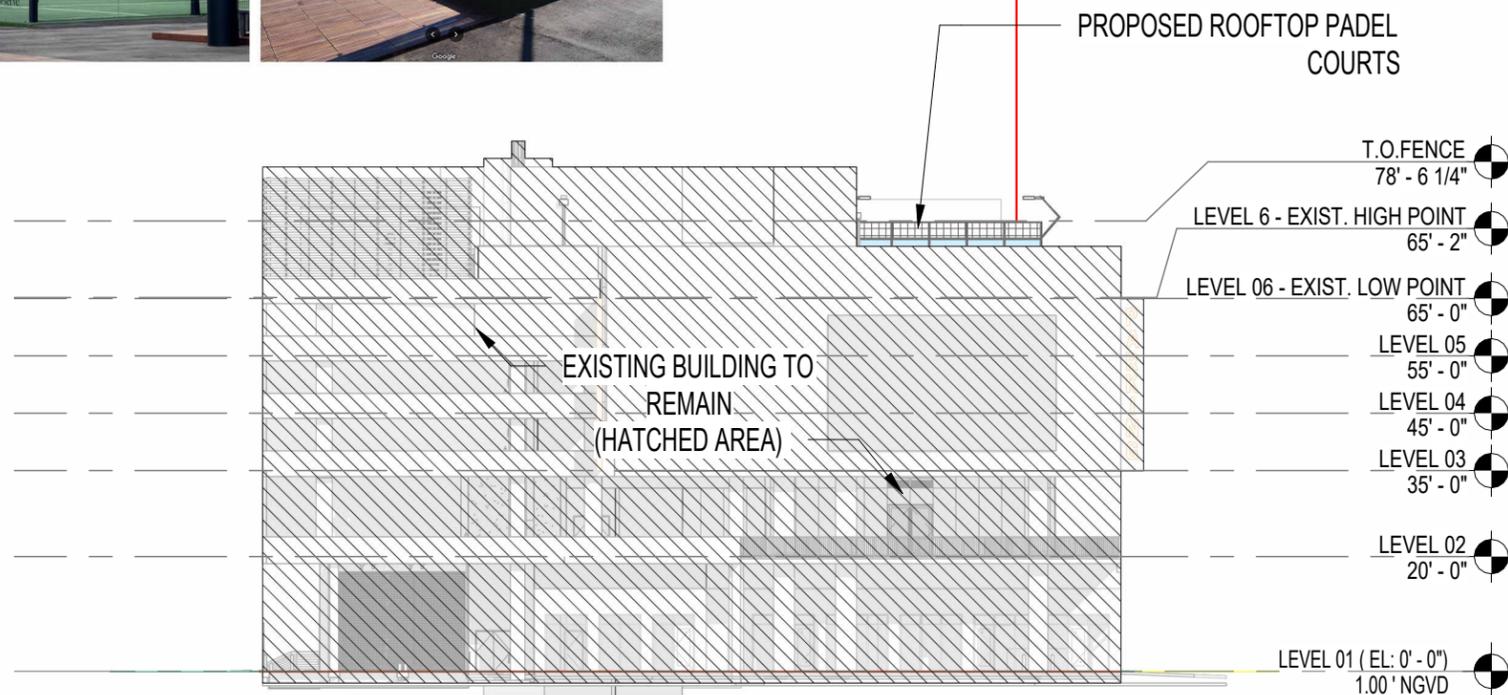


1 DRB - SOUTH ELEVATION - 16TH STREET
1/32" = 1'-0"

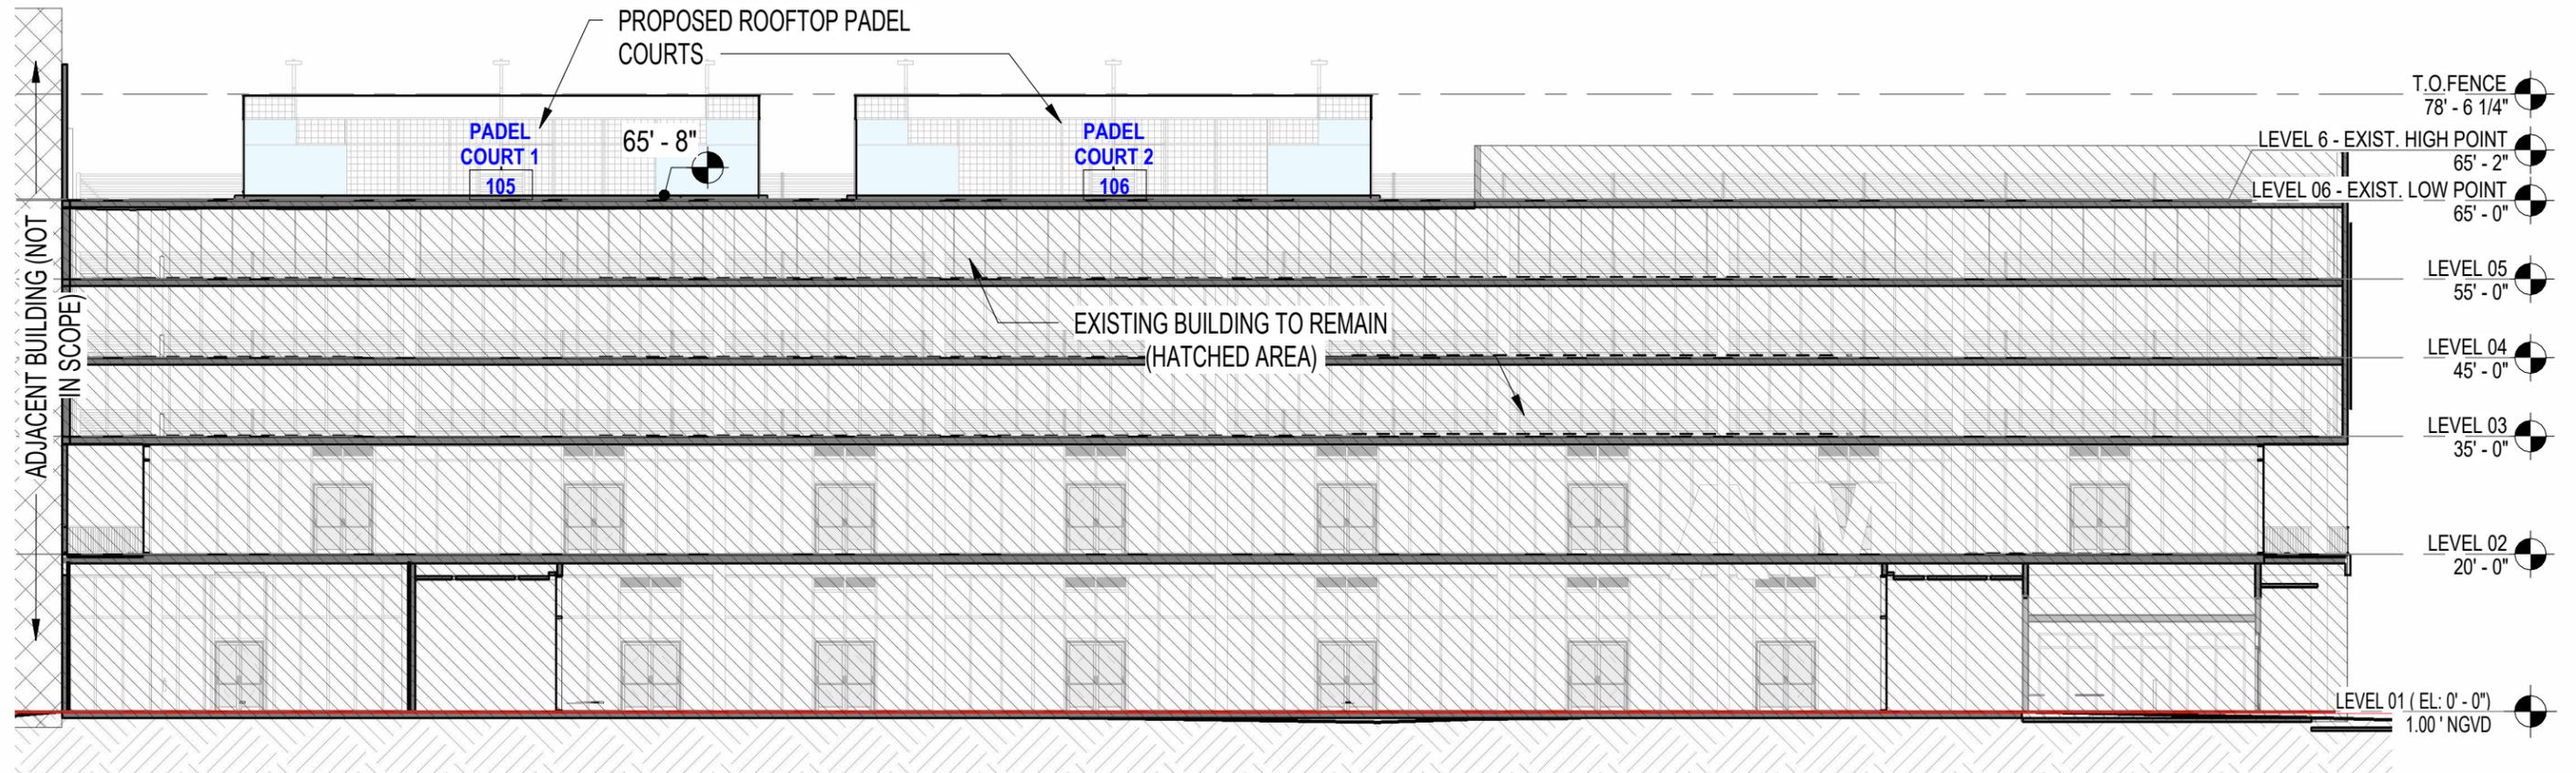

1 DRB - SECTION - NORTH/SOUTH
3/64" = 1'-0"

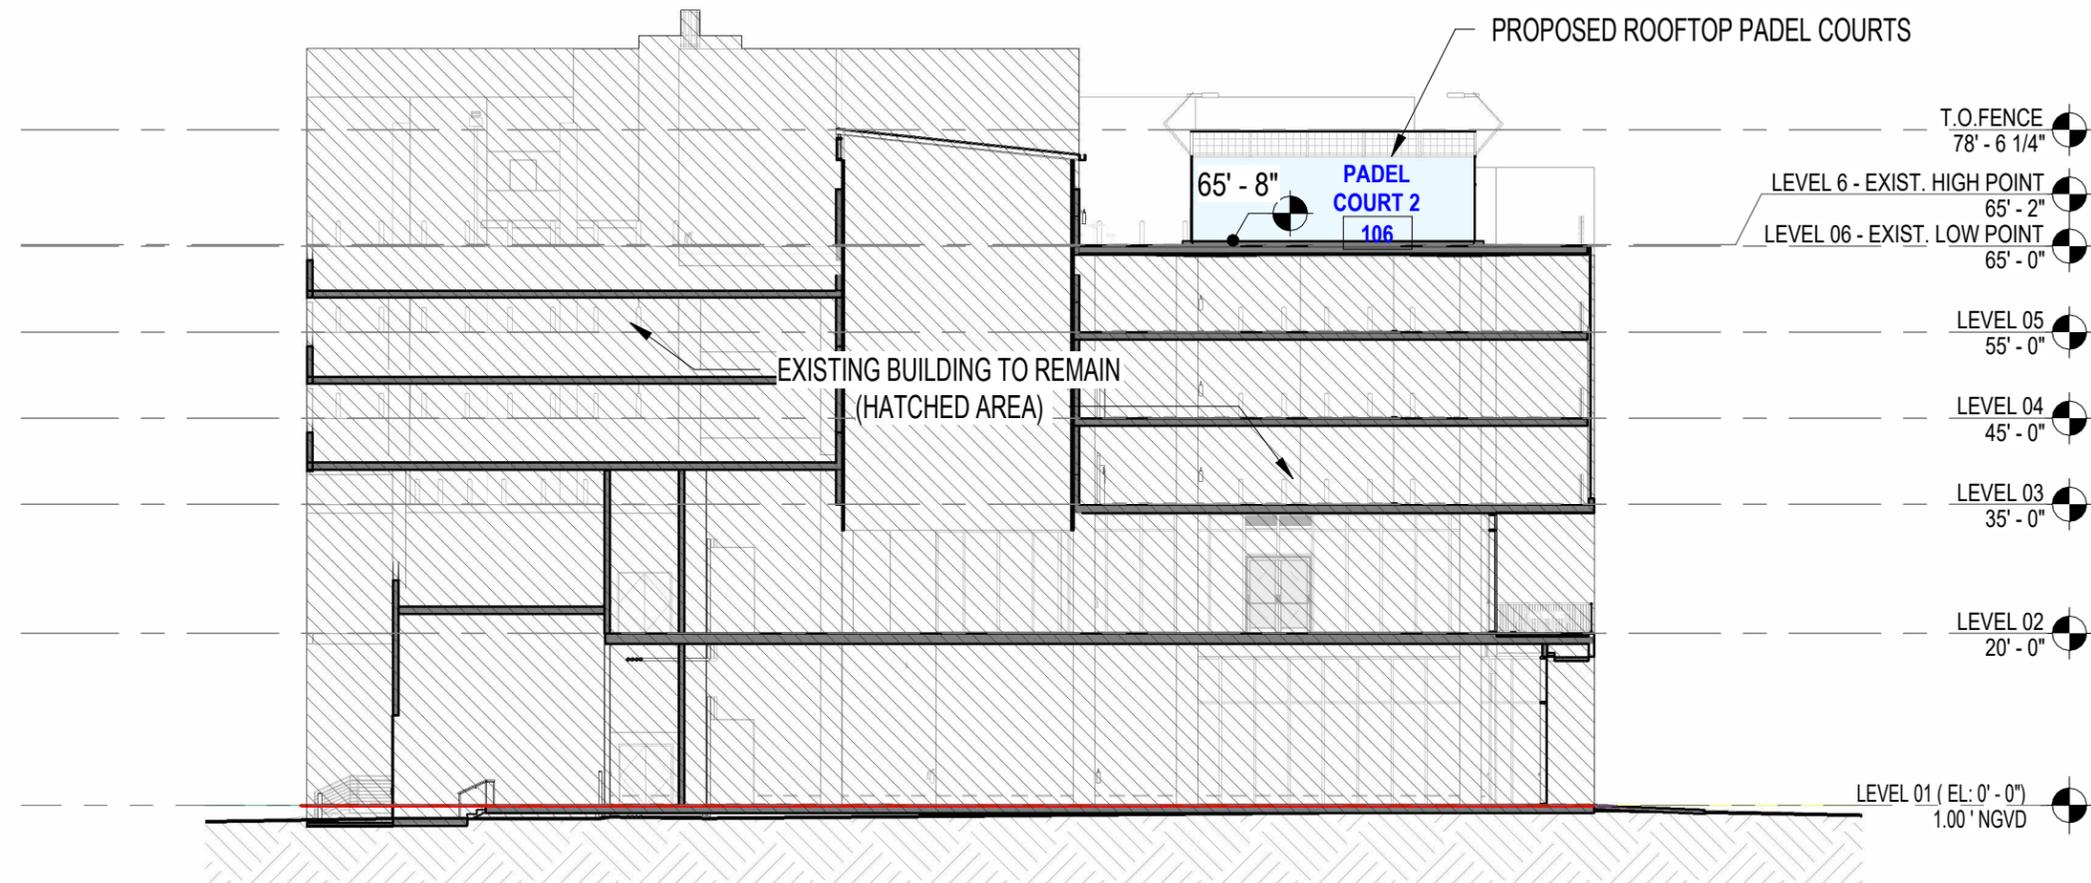


1 DRB - SECTION - EAST/WEST
3/64" = 1'-0"

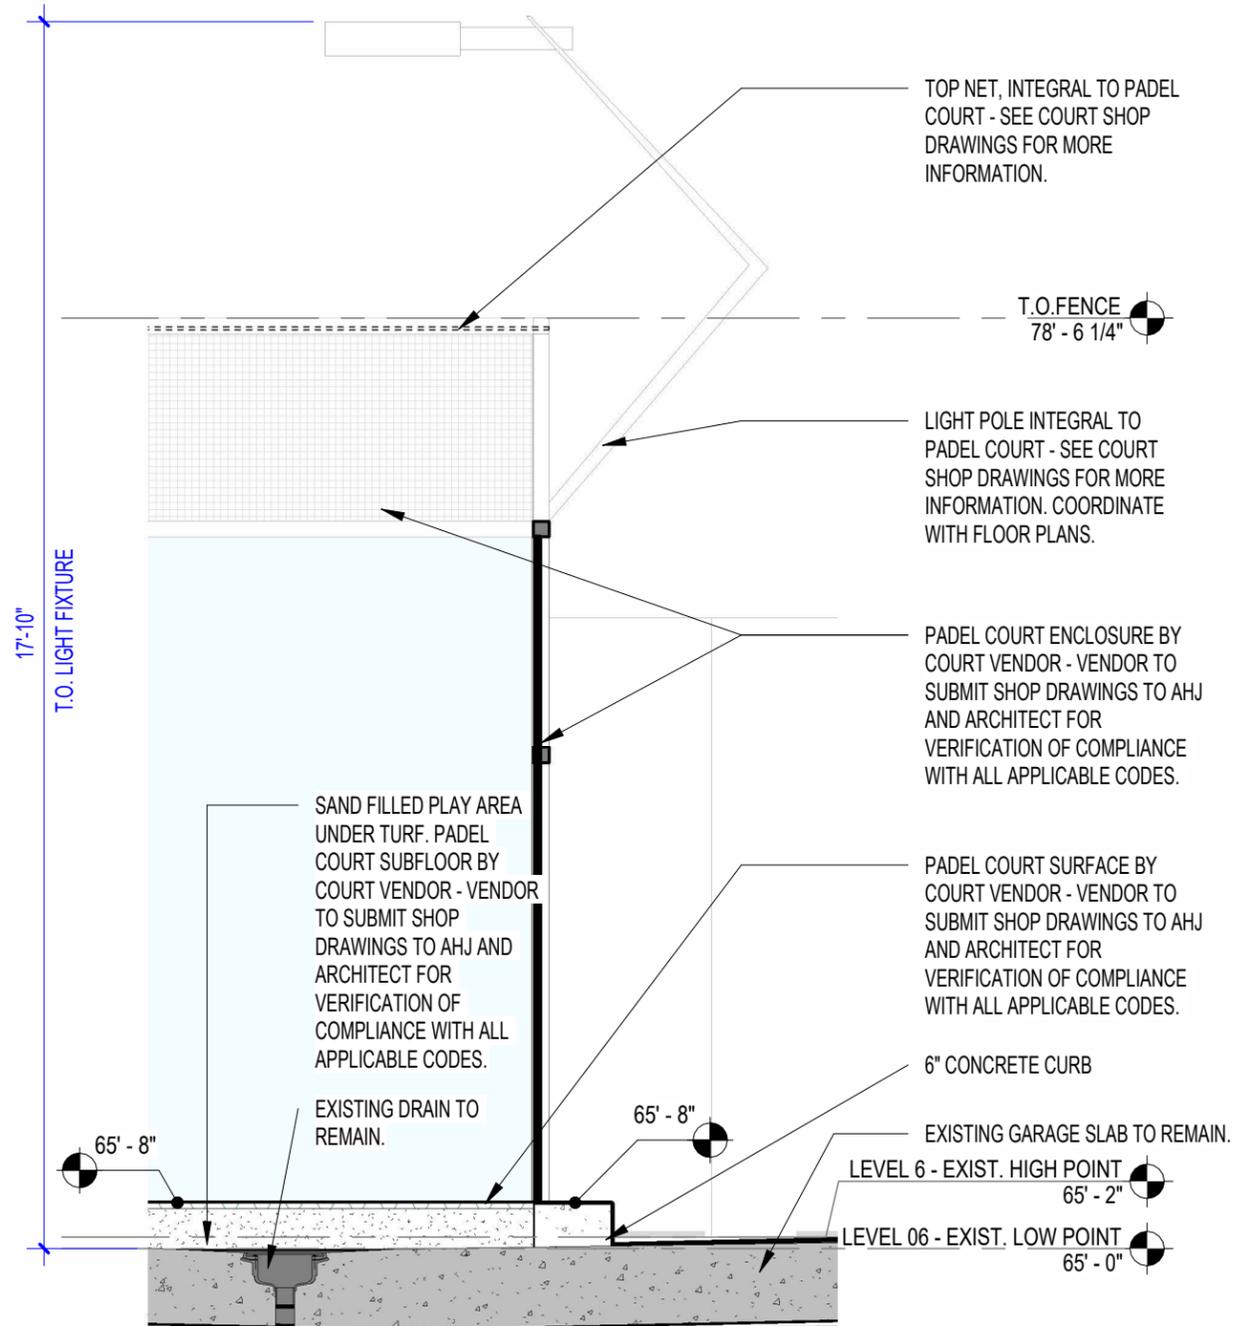

1 PADEL COURT - LIGHT FIXTURE
3/8" = 1'-0"



COURT LIGHT FIXTURE ASSEMBLY

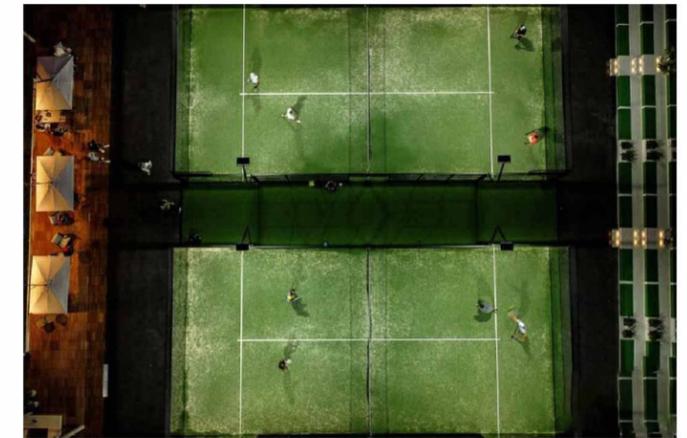


COURT LIGHT VIEW 1




COURT LIGHT VIEW 2




COURT LIGHT VIEW 3

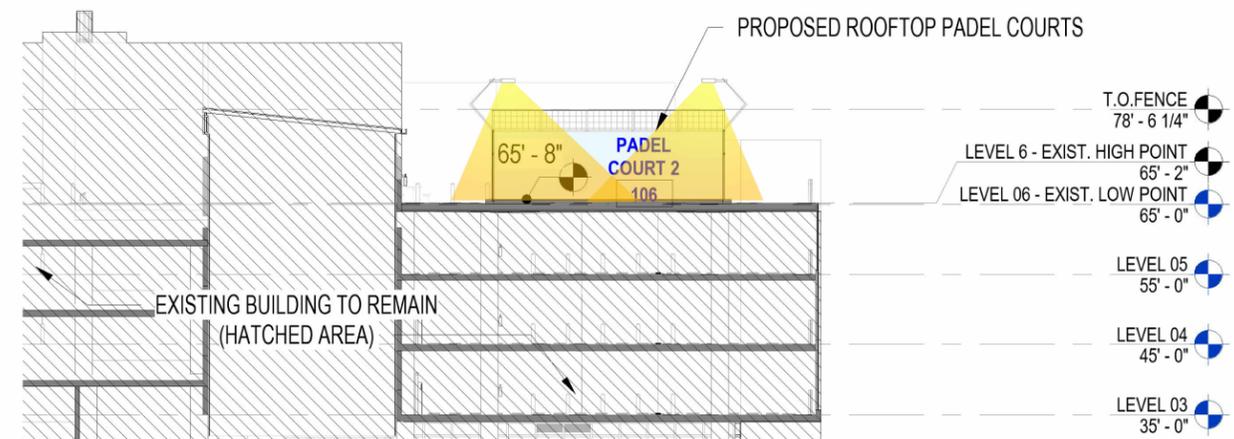

2 PHOTOMETRIC DIAGRAM - SECTION
1/16" = 1'-0"

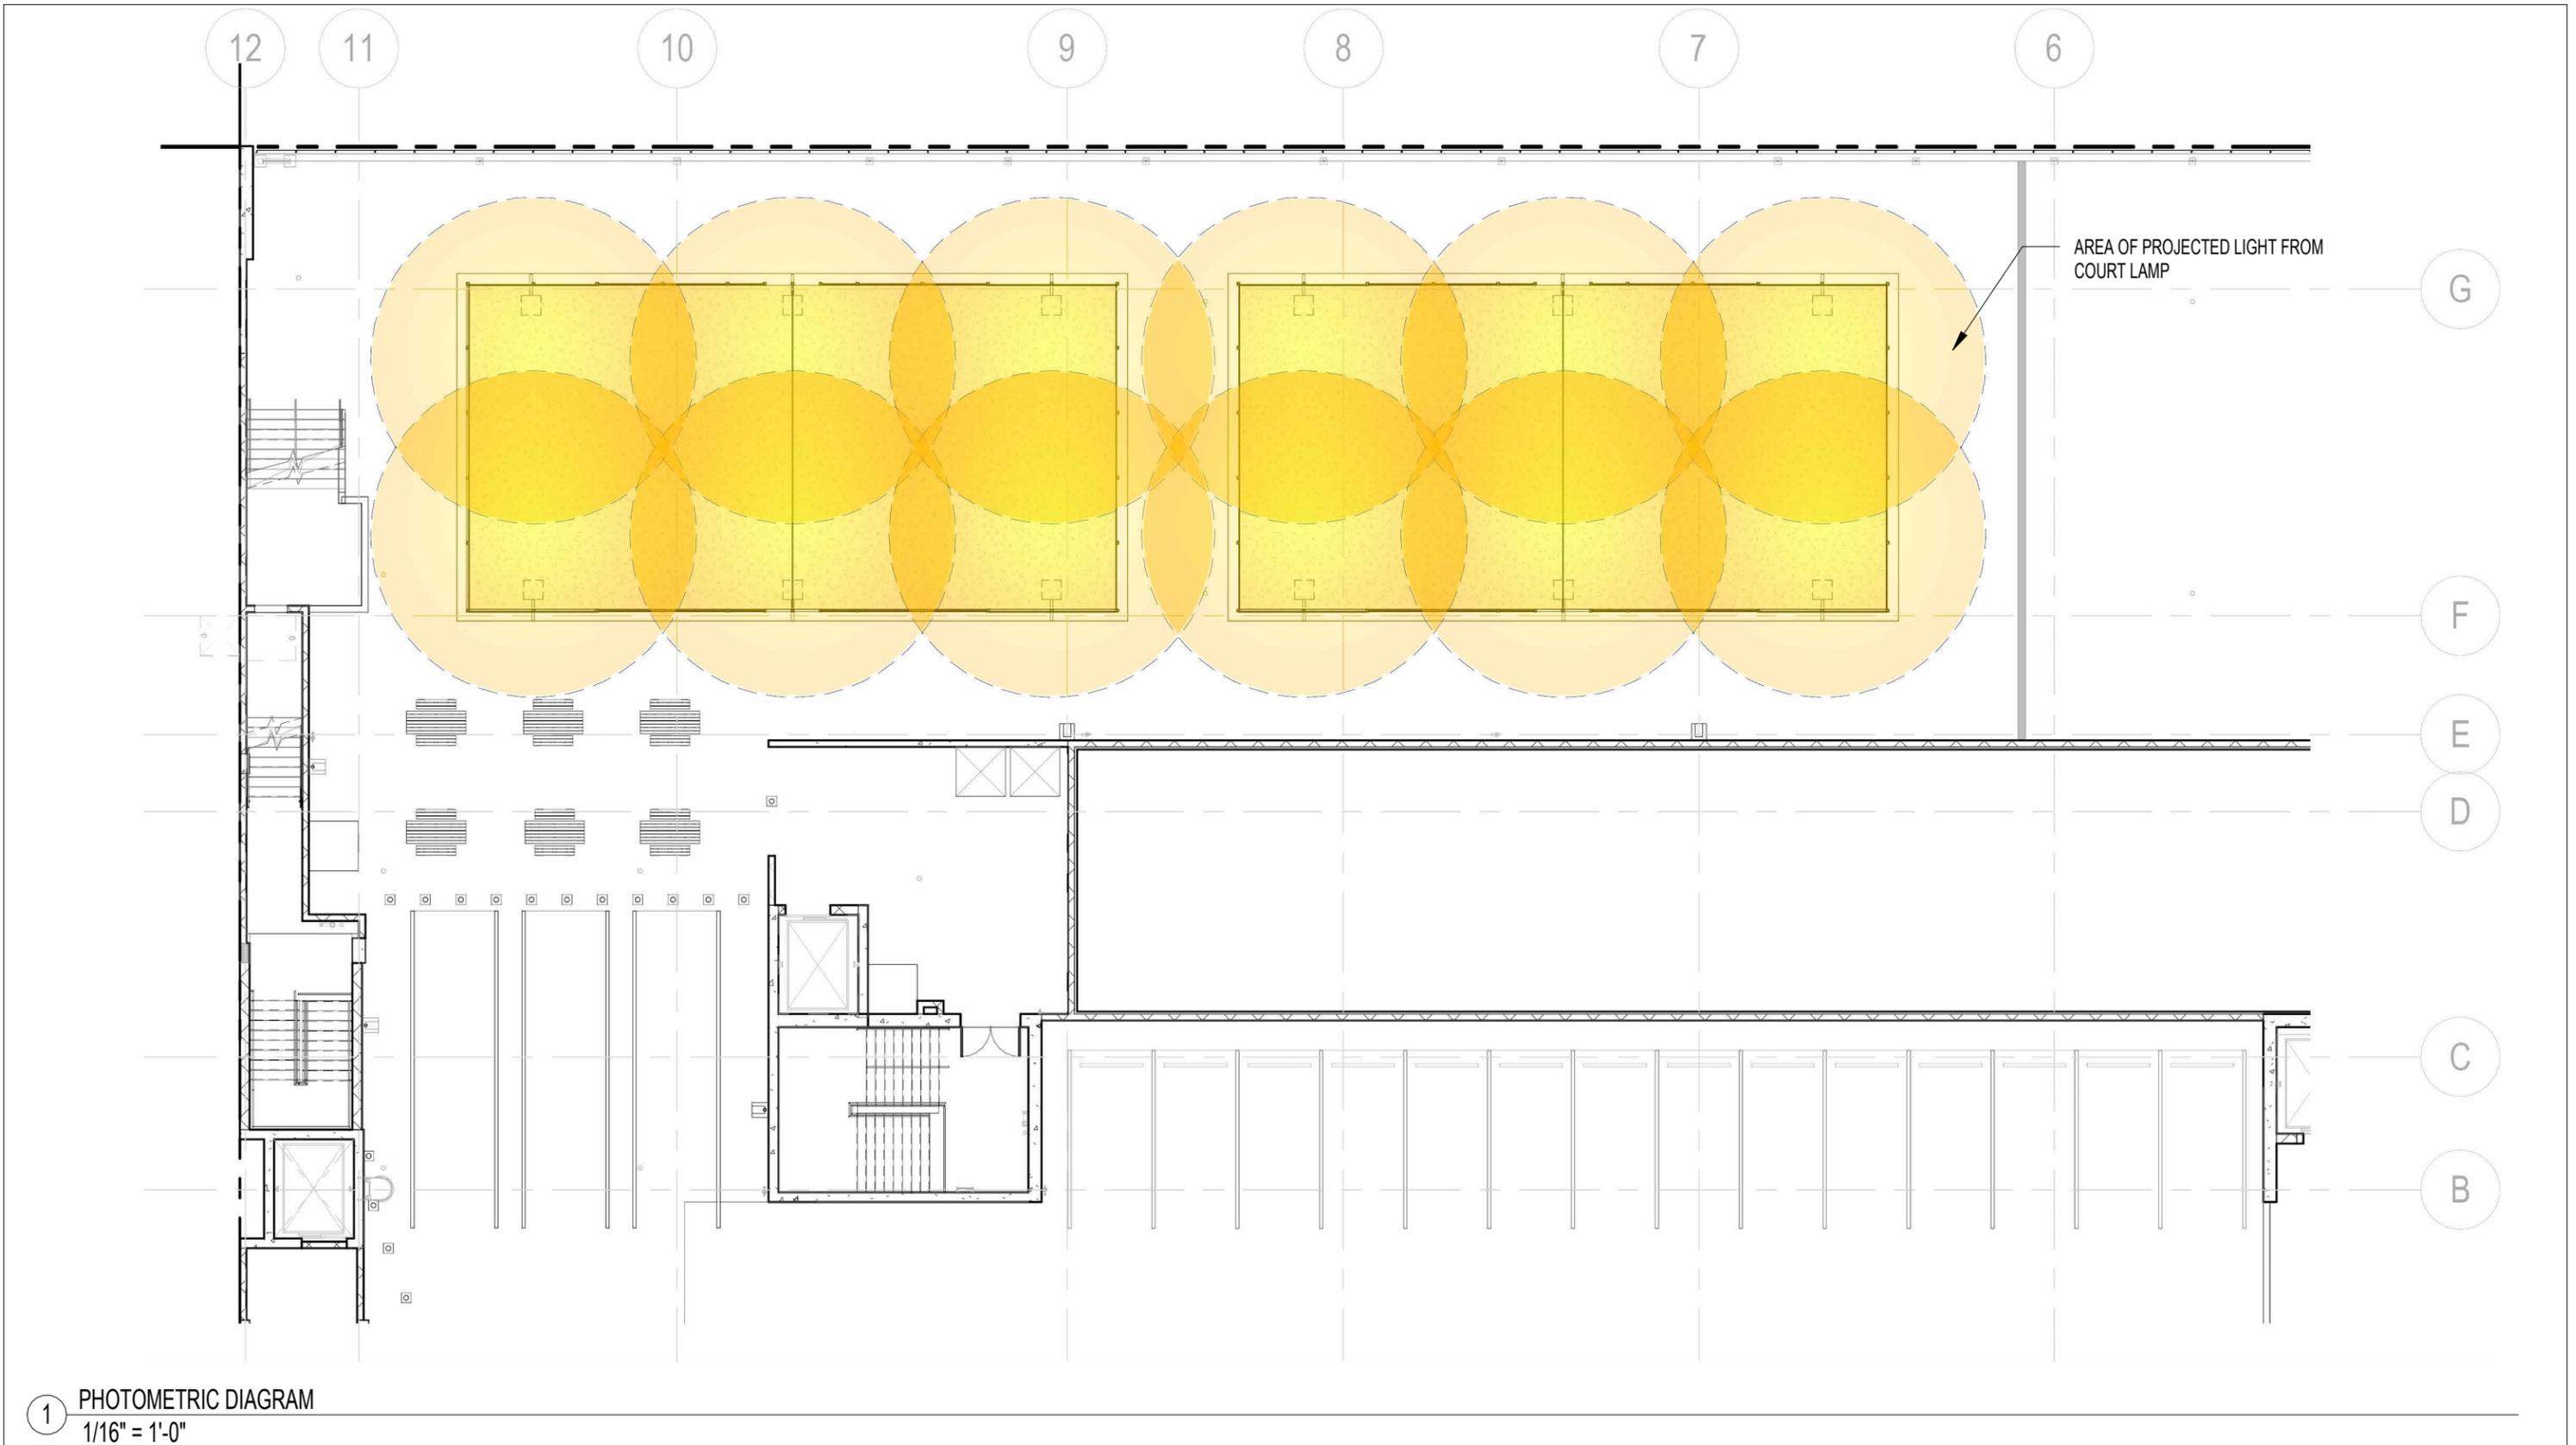

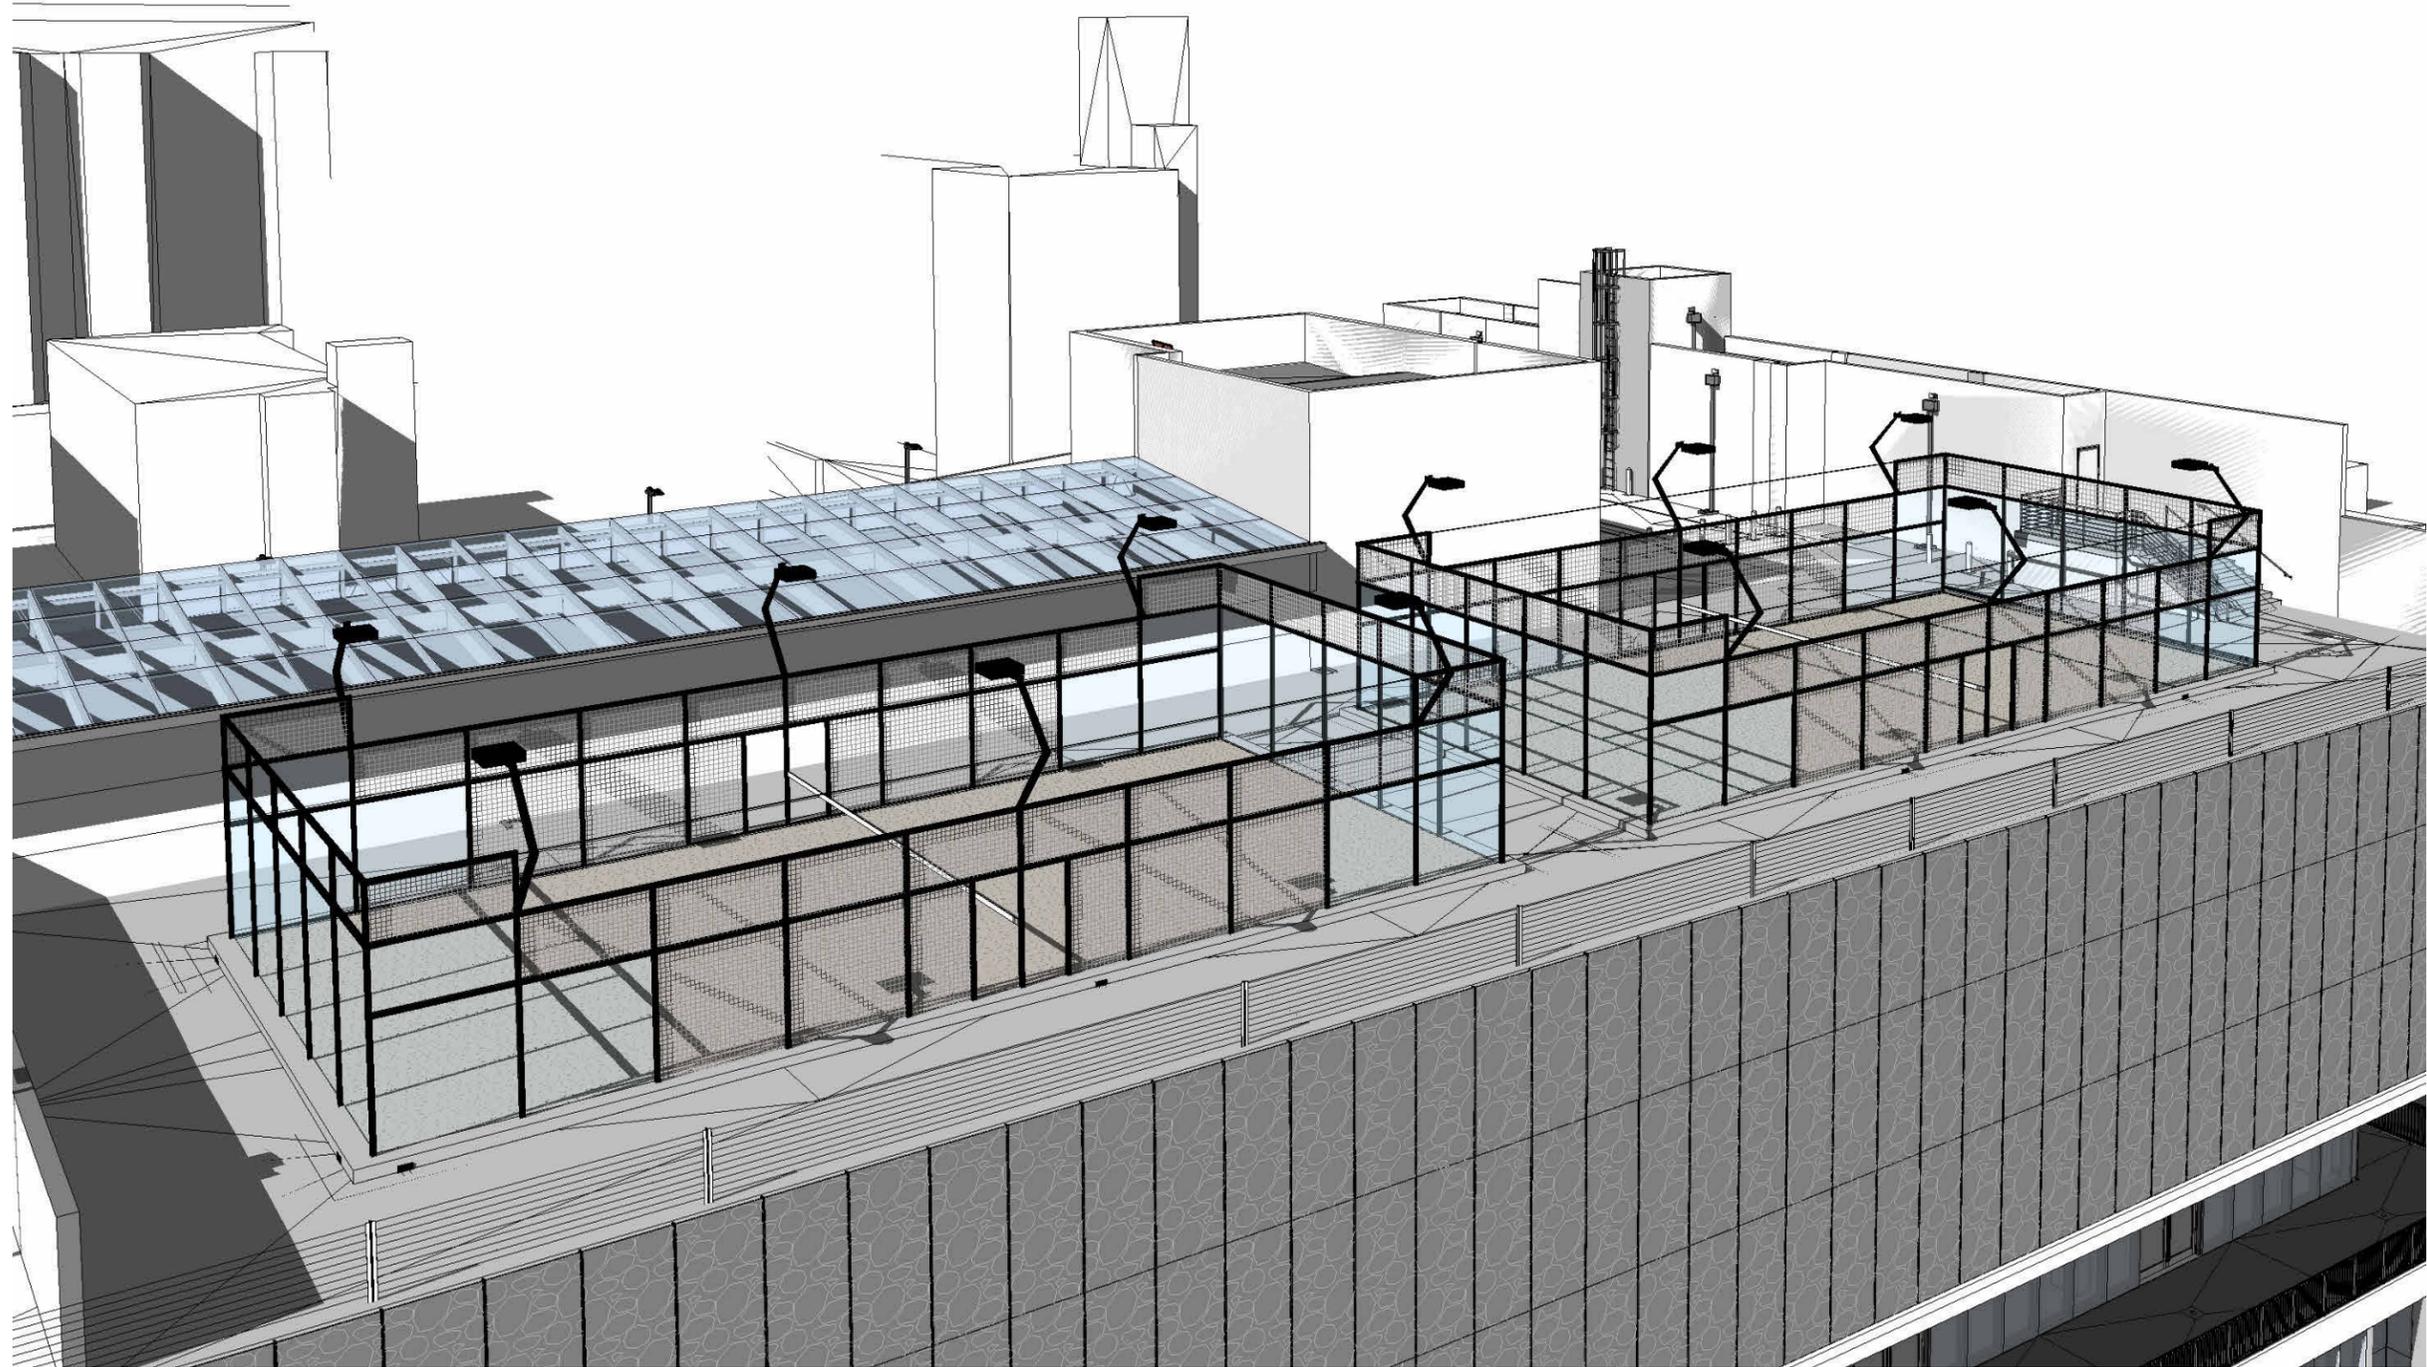

① DRONE VIEW FROM ALTON ROAD
12" = 1'-0"

BUILT FORM, LLC
CHICAGO MIAMI CHARLOTTE

All designs indicated in these drawings are property of Built Form, LLC. The data included in this study is conceptual in nature and will continue to be modified throughout the course of the project development with the eventual integration of structural, MEP and life safety systems. As these are further refined, the design and calculations will be adjusted accordingly.

PB SUBMITTAL
PROJECT ADDRESS:
1614 ALTON ROAD
MIAMI BEACH, FL 33139

PROJECT NAME: 1212 LINCOLN
ROAD - ROOFTOP PADEL COURT
RENDERING

DATE:
02/20/2024

A4-01