




000000 Sheet Number	SHEET NO.	DATE	4/17/2023
	1	DRAWN	worknavn
	1	SCALE	Not To Scale
		REQUESTED	Justin Karr
		FILENAME	NBCRA Facade Program

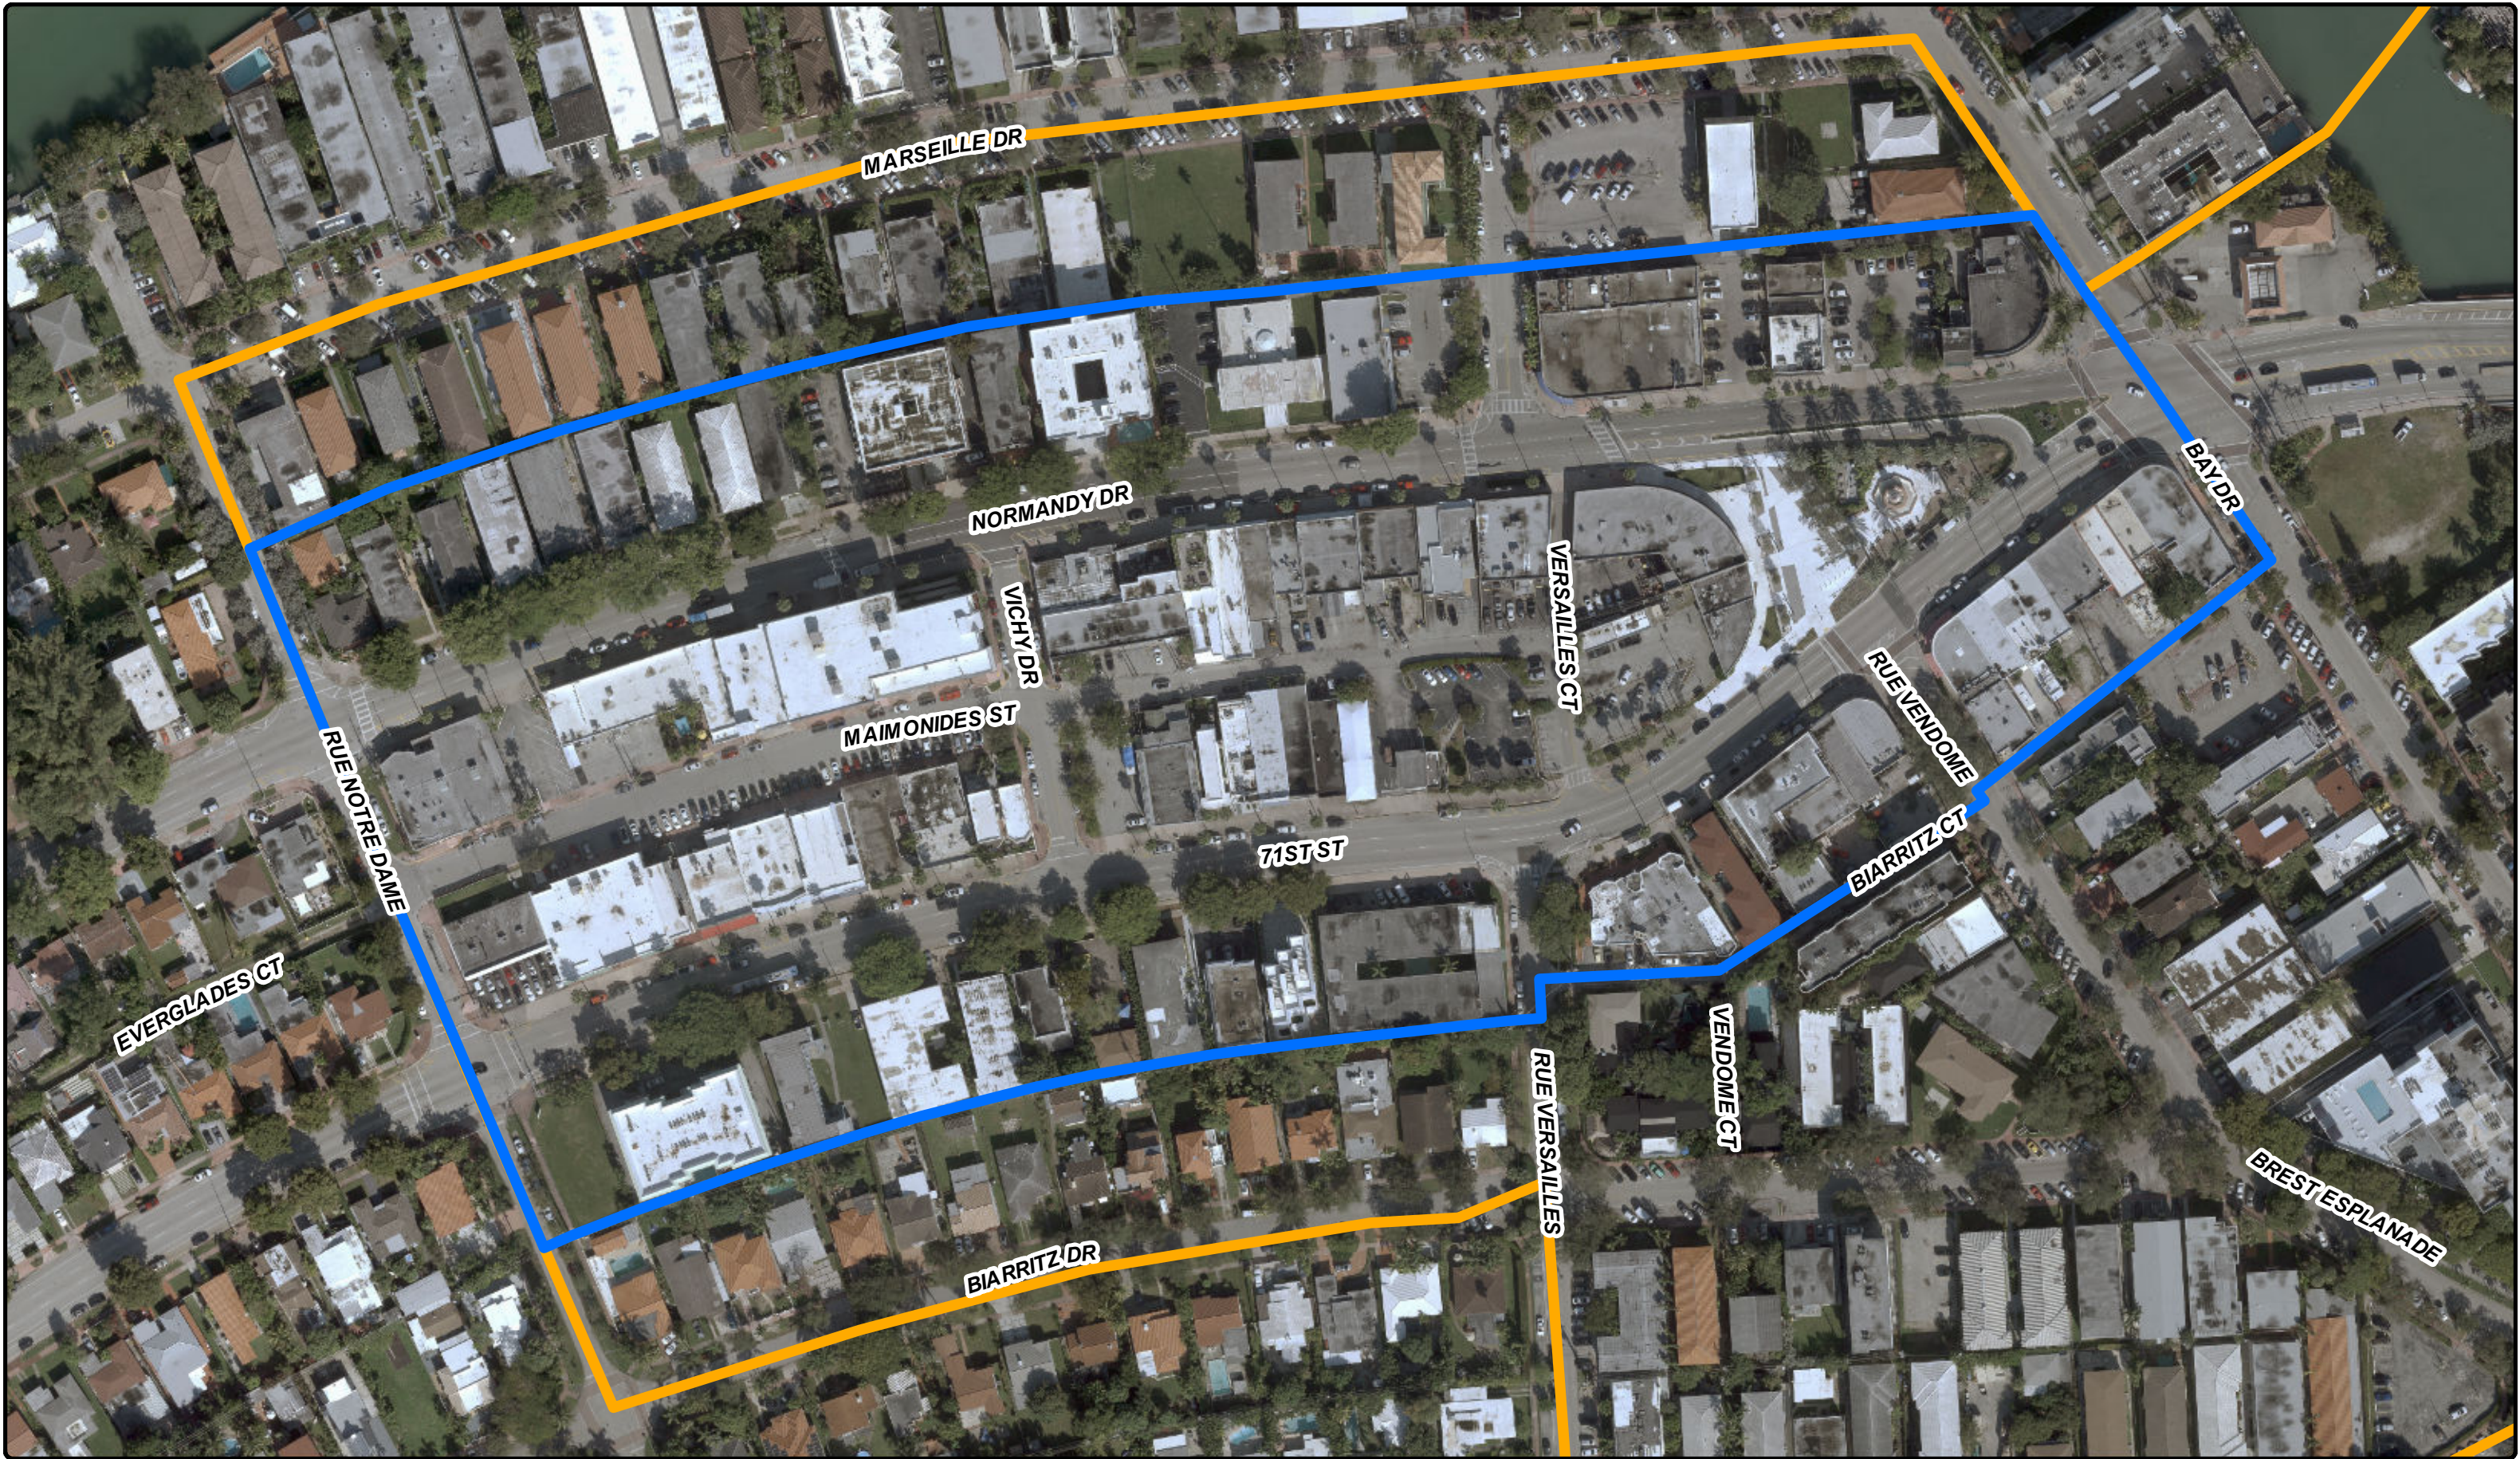

Subject Area
Miami Beach
Miami-Dade County, FL

-  Commercial Facade Improvement Program & Residential Property Improvement Program
-  North Beach CRA Boundary

