



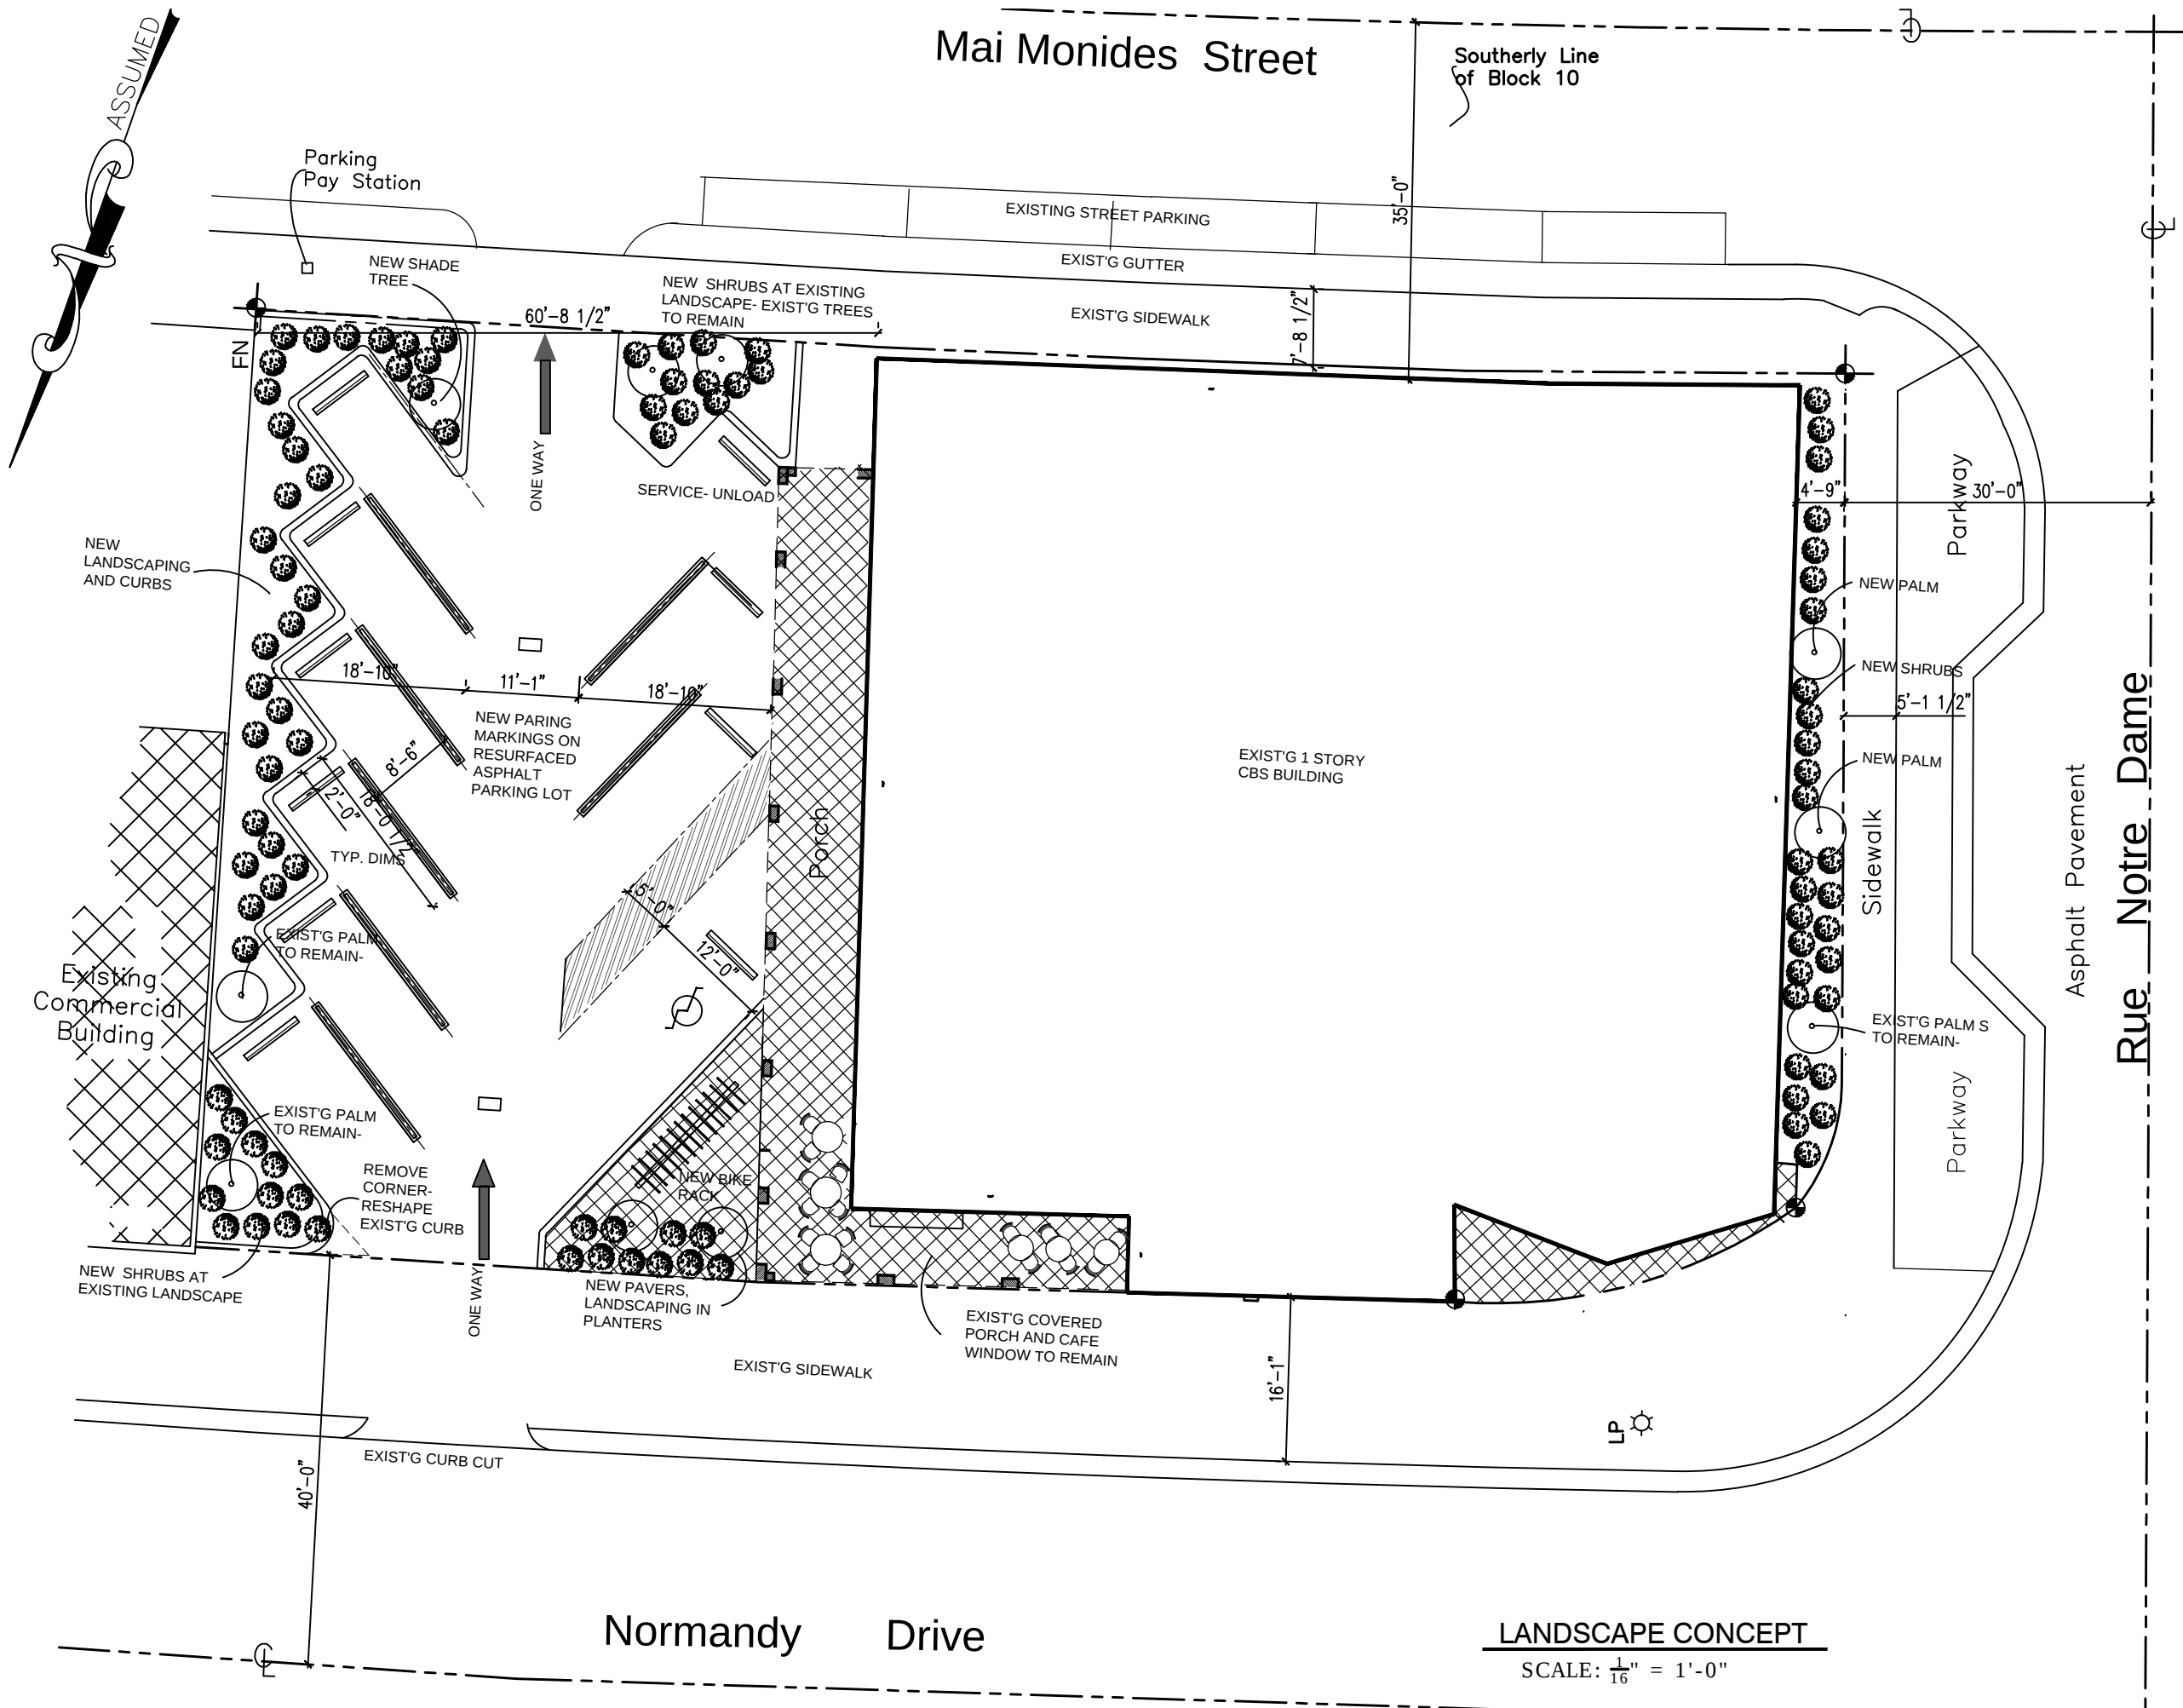

REVISIONS		
NO.	ITEMS	DATE

VICTOR MORALES
ARCHITECT
852 1st Ave. South
Naples, FL. 34102
305 303 4190
FL. # 98070

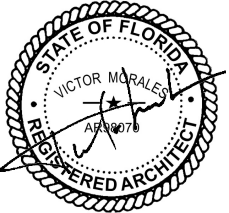

Project Name &
Address
**NORMANDY
ARCADE**
1250 Normandy
Dr.
Miami Beach, FL.

Issue Date: MAR. 2017
Sheet

SP-2