

330 S HIBISC

HIBISCUS ISLAND

FILE COPY



(3)

8'-0" 24' 8'-0"

WEST 21st

1440

KOBI KARP
ARCHITECTURE
INTERIOR DESIGN
PLANNING
AIA • ASID • NCARB
305.573.1818
WWW.KOBIKARP.COM
AR 8-14603021

TODD MICHAEL
DEVELOPMENT
CORPORATION

7

FILE COPY



WEST 23rd STREET


FILE COPY

5




FILE COPY

(6)

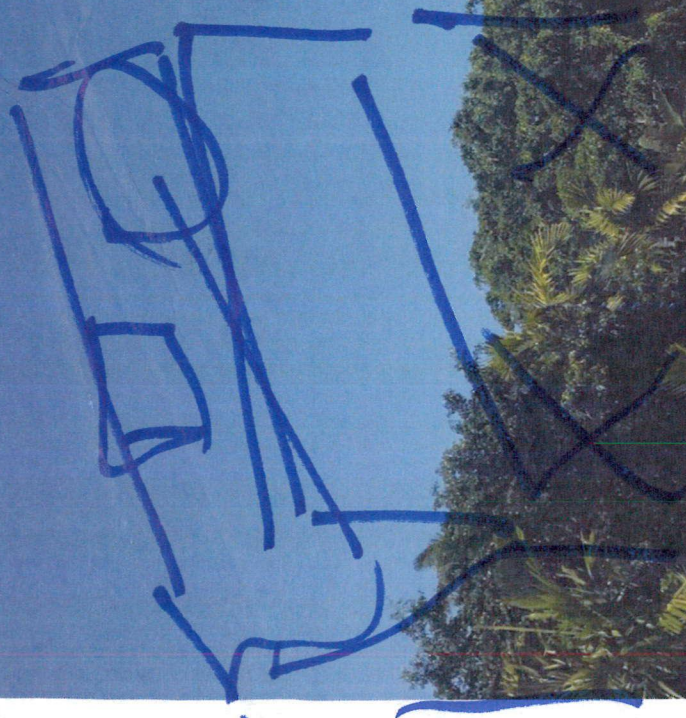


10

FILE COPY

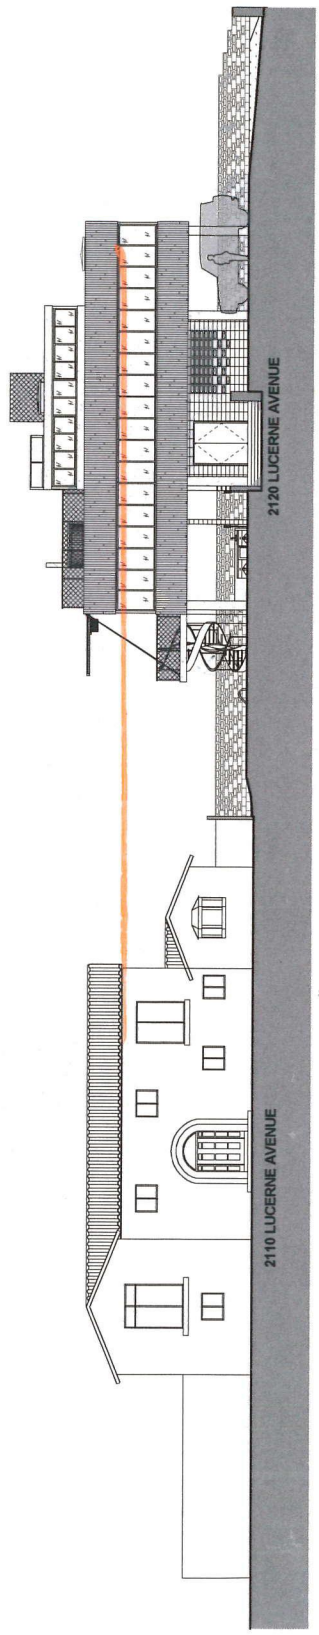

1 CONTEXT ELEVATION - EAST / WEST
1/8" = 1'-0"

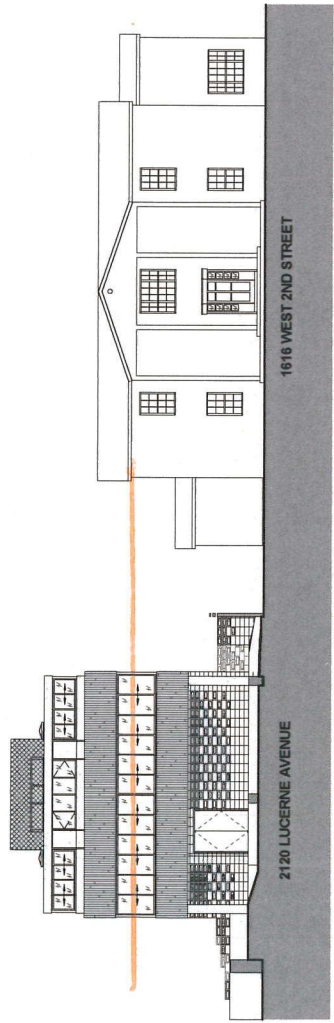

2 CONTEXT ELEVATION - NORTH / SOUTH
1/8" = 1'-0"



ARQUITECTONICA
2900 Oak Avenue, Miami, FL 33133
T 305.372.1512 F 305.372.1175

No copies, transmissions, reproductions, or electronic manipulation of any portion of these drawings in whole or in part are to be made without the express written permission of Arquitectonica International. All designs indicated in these drawings are property of Arquitectonica International. All copyrights reserved. (c) 2016.

DWYER RESIDENCE

2120 LUCERNE AVENUE,
MIAMI BEACH, FL 33140

**CONTEXTUAL ELEVATION -
SURROUNDING PROPERTIES**

1/8" = 1'-0"

DATE ISSUED: 04.06.2017	DRAWN BY: ON	CHECKED BY: RF
NOTES: 9	DRAWING #:	EX-13
DESIGN REVIEW BOARD:		
DATE REVIEWED: 03.21.2017		
CAP FINAL SUBMITTAL		
DEADLINE: 04.03.2017		
		SHEET 12 OF 47



FILE COPY

7





11





