


"LESLIE HOTEL CAFE"
 1244 OCEAN DRIVE
 MIAMI BEACH, FL 33139

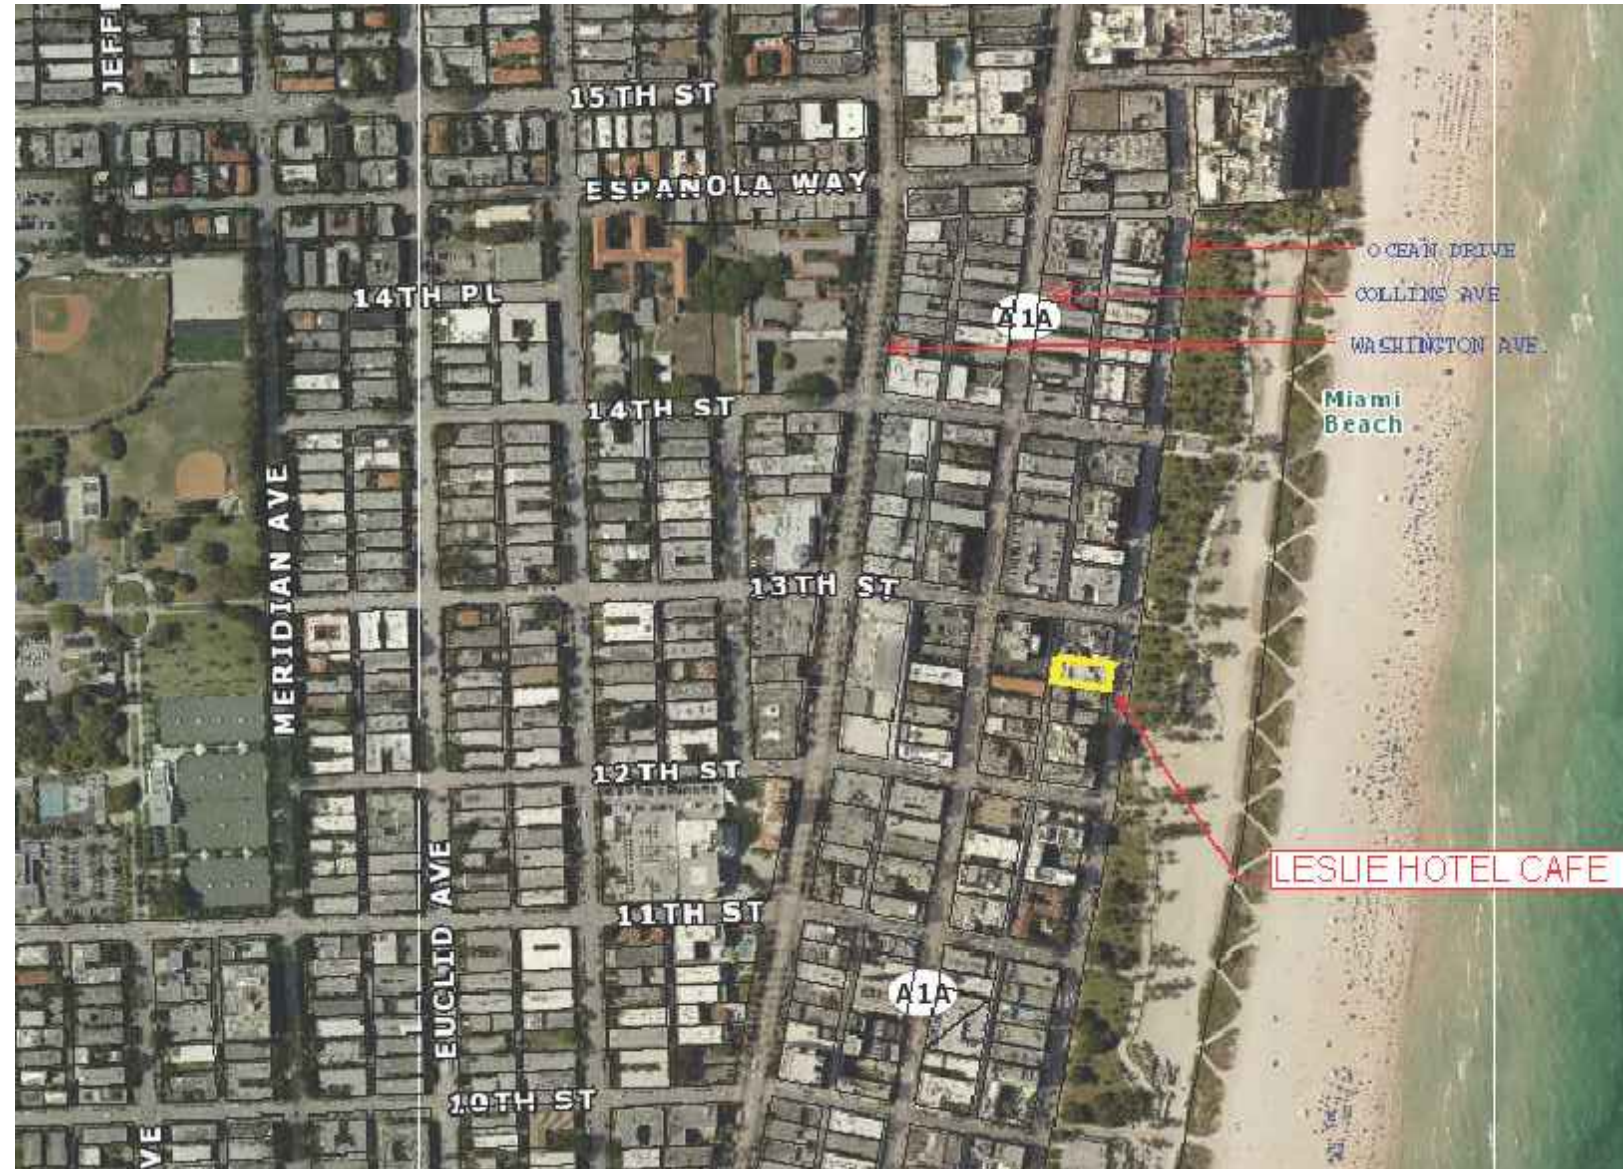

SCOPE OF WORK

- H.P.B.SUBMITTAL
- NEW RETRACTABLE AWNING APPROVAL


FINAL SUBMITTAL: 08.10.2017

Revisions

NEW CANVAS AWNING
 1244 OCEAN DRIVE, LLC
 1244 OCEAN DRIVE
 MIAMI BEACH, FL 33139

J.C.D. ARCHITECT, Inc.
 JUAN C. DAVID R. A. # 0015344
 LEED ACCREDITED PROFESSIONAL
 Design & Development

Architecture • Interiors • Planning • Construction
 1385 Coral Way, Suite 404 Miami, FL 33145
 Ph: (305) 285-4343 Fax: (305) 285-4330

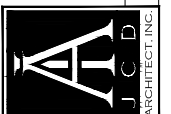

Job No.

Date : 06.22.17

Scale : SHOWN

Seal

AA-26001560

Sheet No.

MAP