



CONTEXT ELEVATION
SCALE: 1/16" = 1'-0"

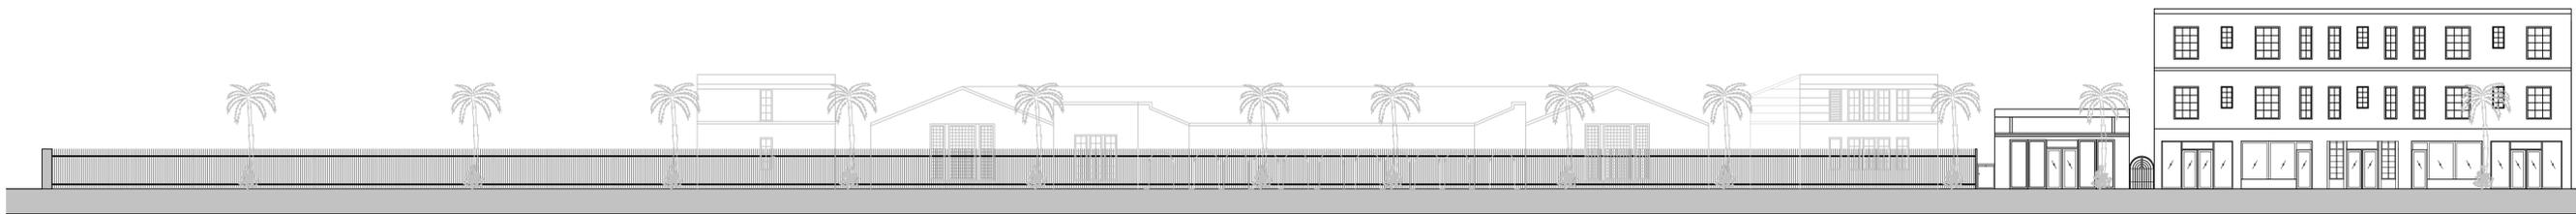

CONTEXT ELEVATION
SCALE: 1/16" = 1'-0"

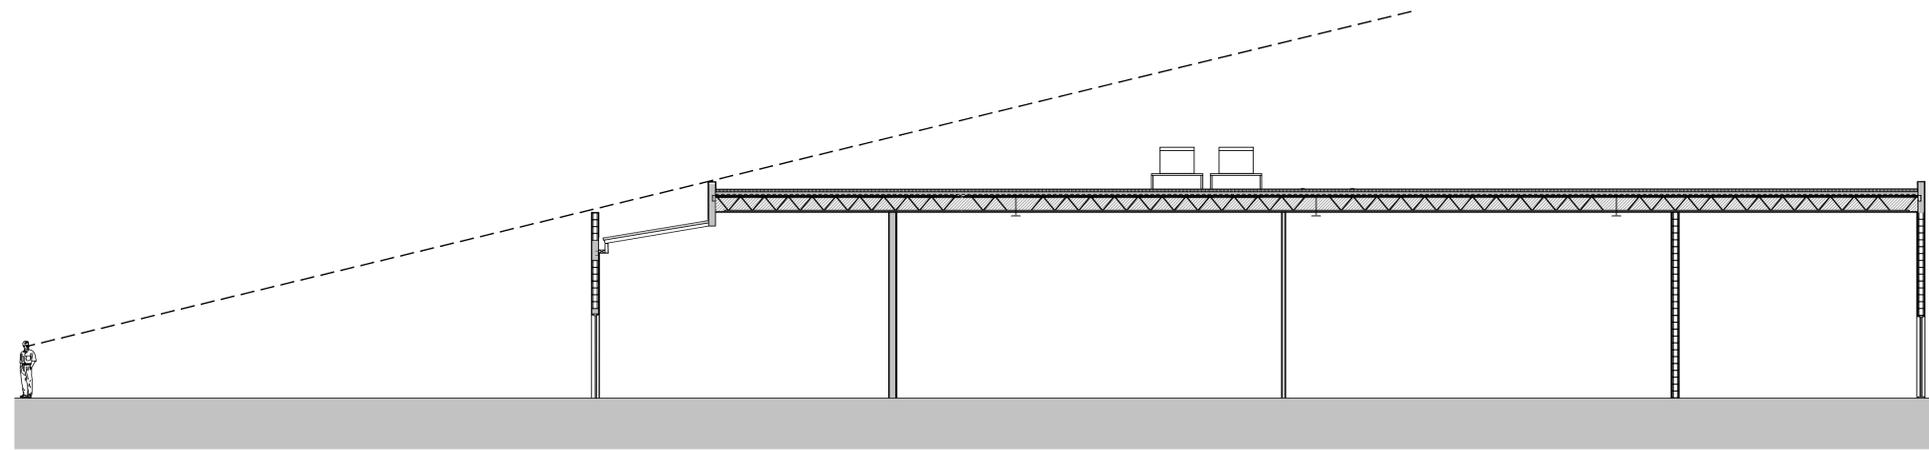

LINE OF SIGHT
SCALE: 1/8" = 1'-0"

DRAWN BY:
REVISIONS:

AA0005689
ANTHONY LEON
00/0/52

3 DESIGN
ARCHITECTURE

3260 NW 7TH ST, Miami, FL 33125
P: 305.438.9377 | F: 305.438.9379

SEAL

HISTORIC PRESERVATION
BOARD
FOR

1427 WASHINGTON AVE
MIAMI BEACH, FL 33141

THESE PLANS ARE FOR BUILDING
DEPARTMENT REVIEW ONLY. THEY ARE NOT
TO BE CONSTRUED AS CONSTRUCTION
DOCUMENTS UNTIL ALL BUILDING
DEPARTMENT APPROVALS ARE OBTAINED.

HPB-3.2
CONTEXT
ELEVATION & LINE
OF SIGHT