



CONTEXT PHOTOGRAPH 13



CONTEXT PHOTOGRAPH 14




CONTEXT PHOTOGRAPH 15



CONTEXT PHOTOGRAPH 16



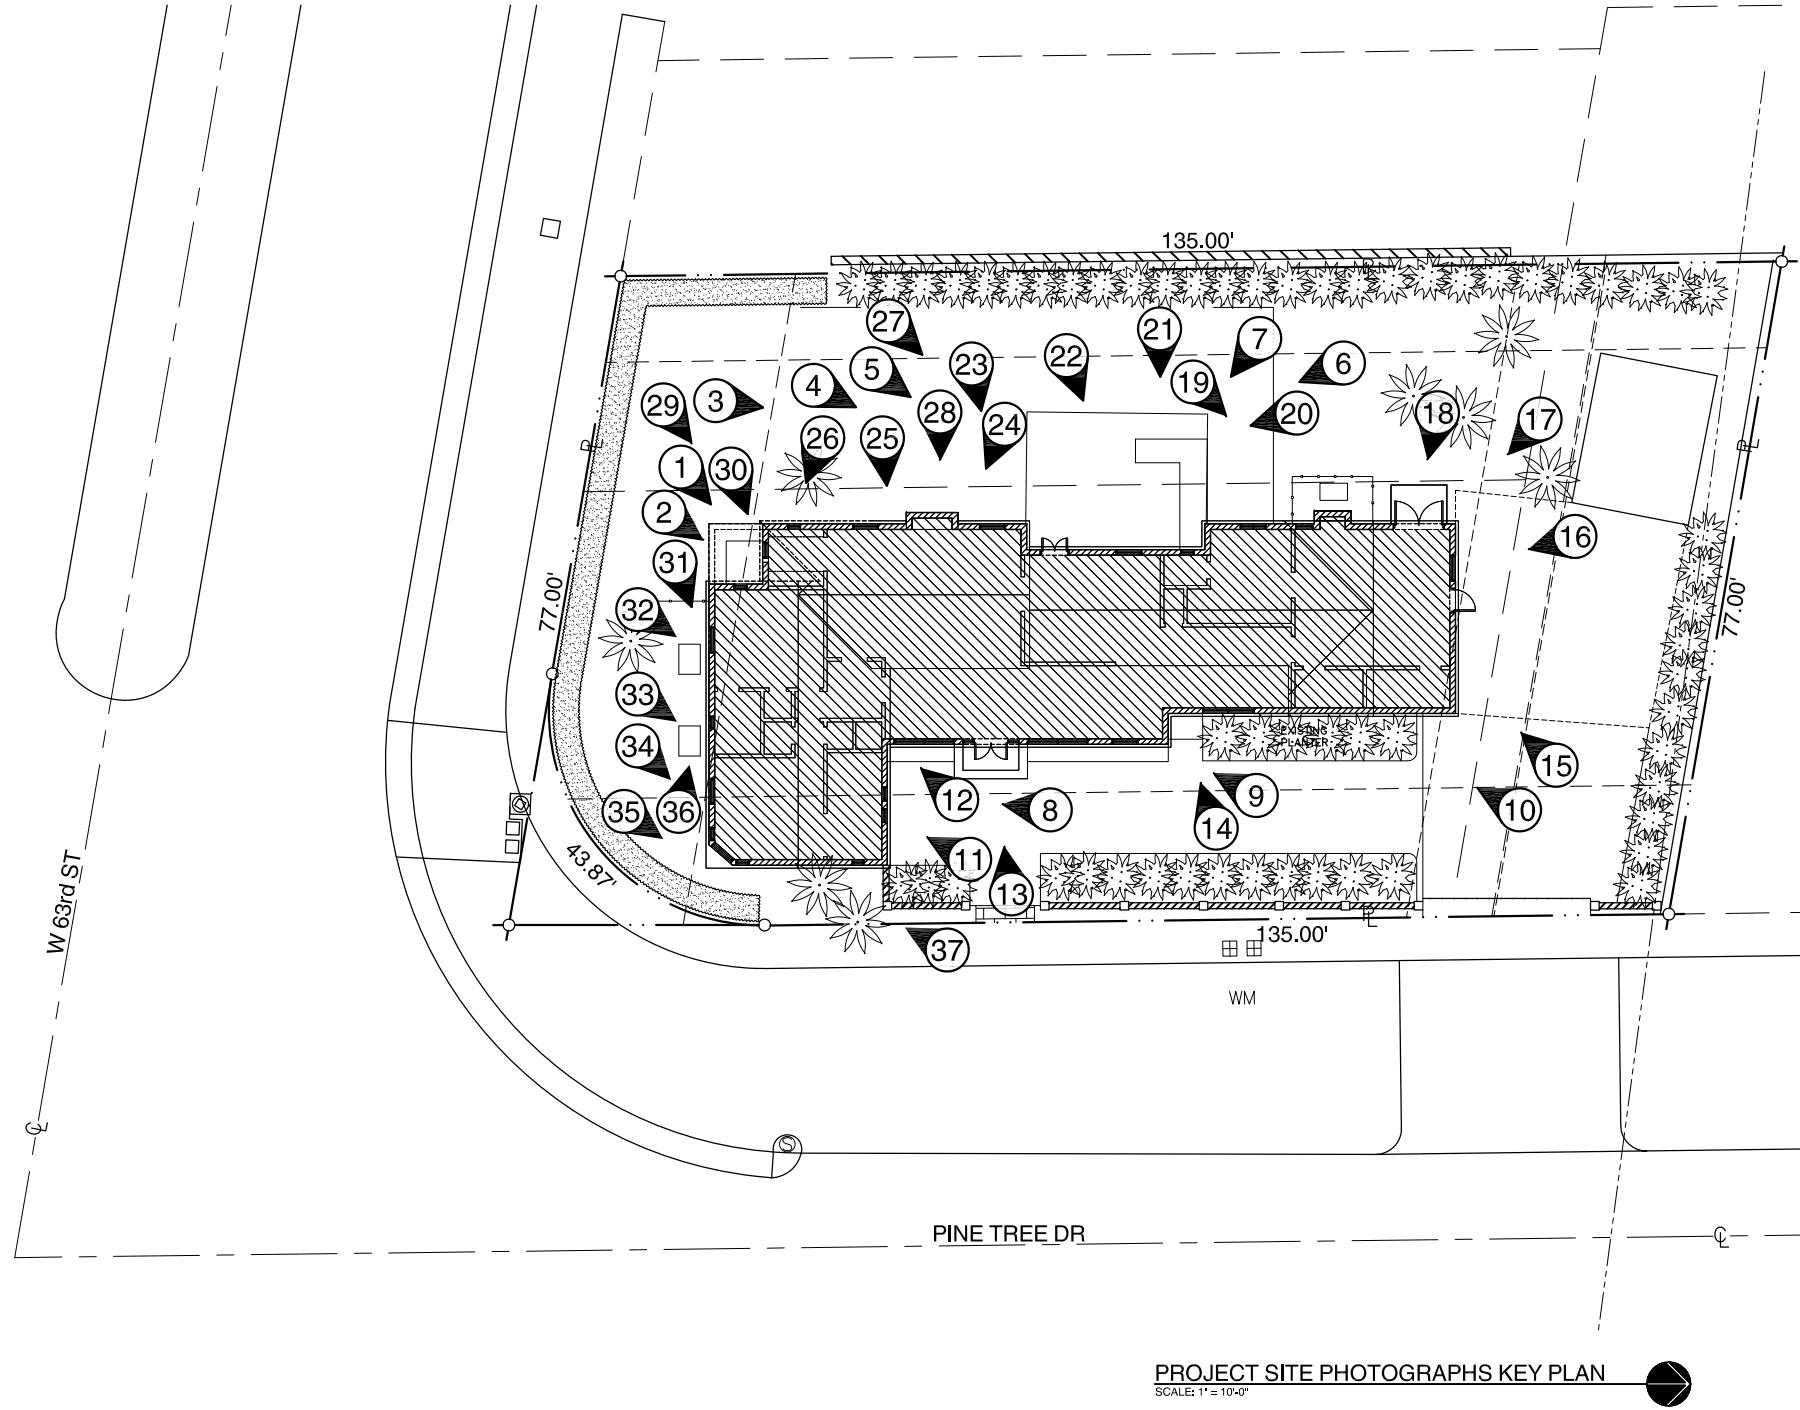

PROJECT SITE PHOTOGRAPHS KEY PLAN  
SCALE: 1" = 10'-0"







SITE PHOTOGRAPH 1



SITE PHOTOGRAPH 2



SITE PHOTOGRAPH 3



SITE PHOTOGRAPH 4













SITE PHOTOGRAPH 13



SITE PHOTOGRAPH 14



SITE PHOTOGRAPH 15



SITE PHOTOGRAPH 16