




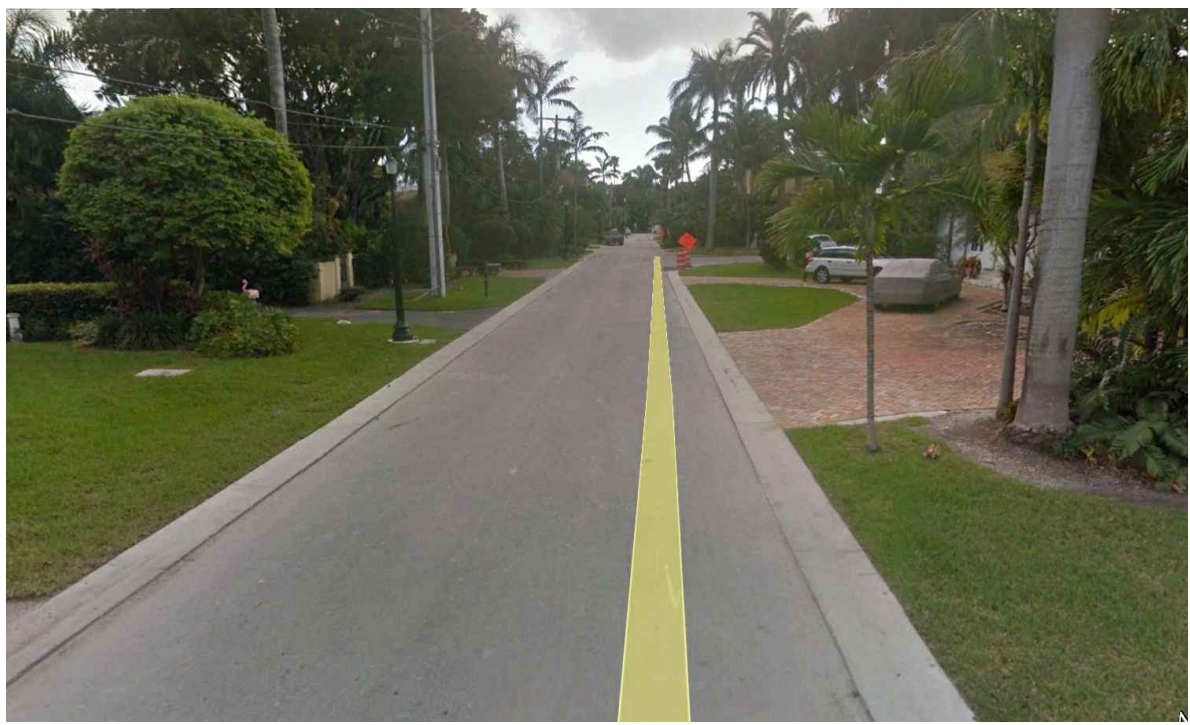

PICTURE # 1

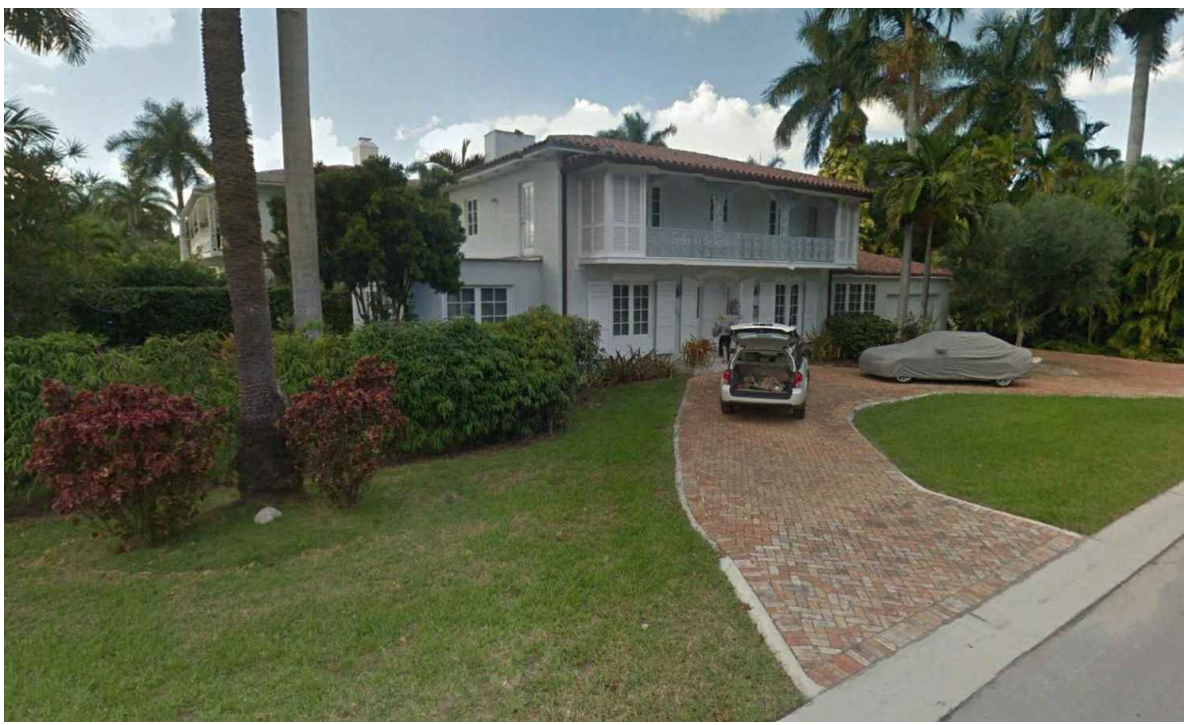

PICTURE # 5

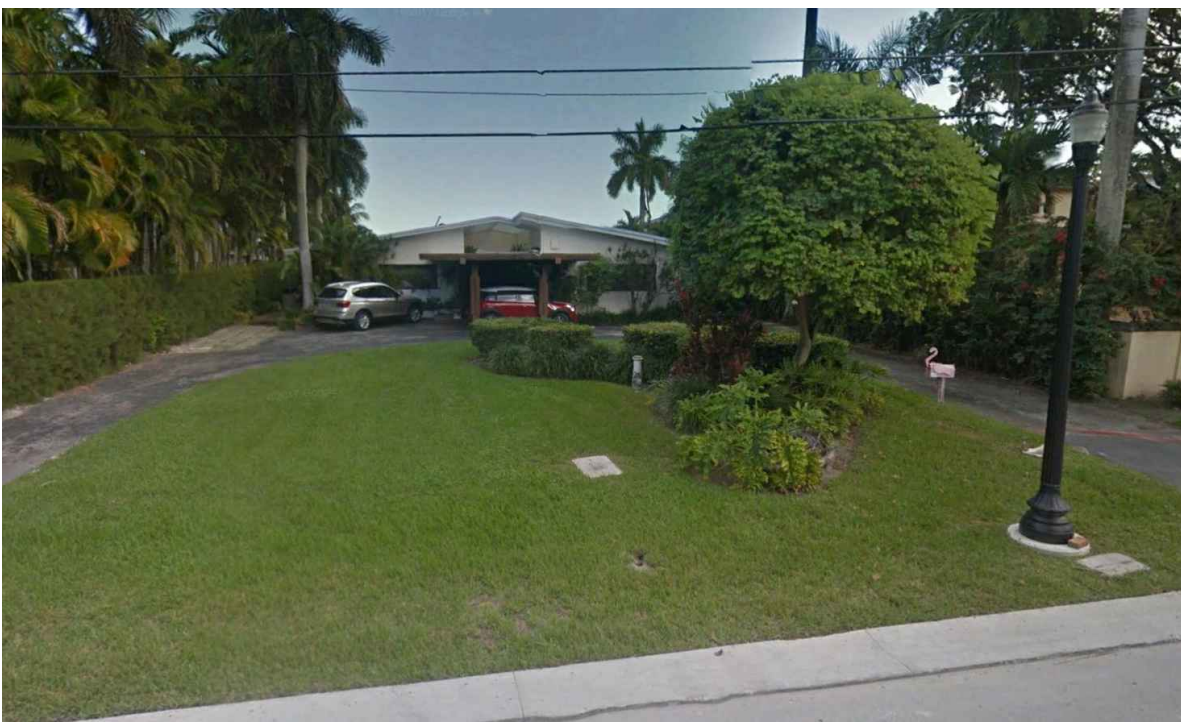

PICTURE # 9



PICTURE # 2




PICTURE # 6




PICTURE # 10



PICTURE # 3

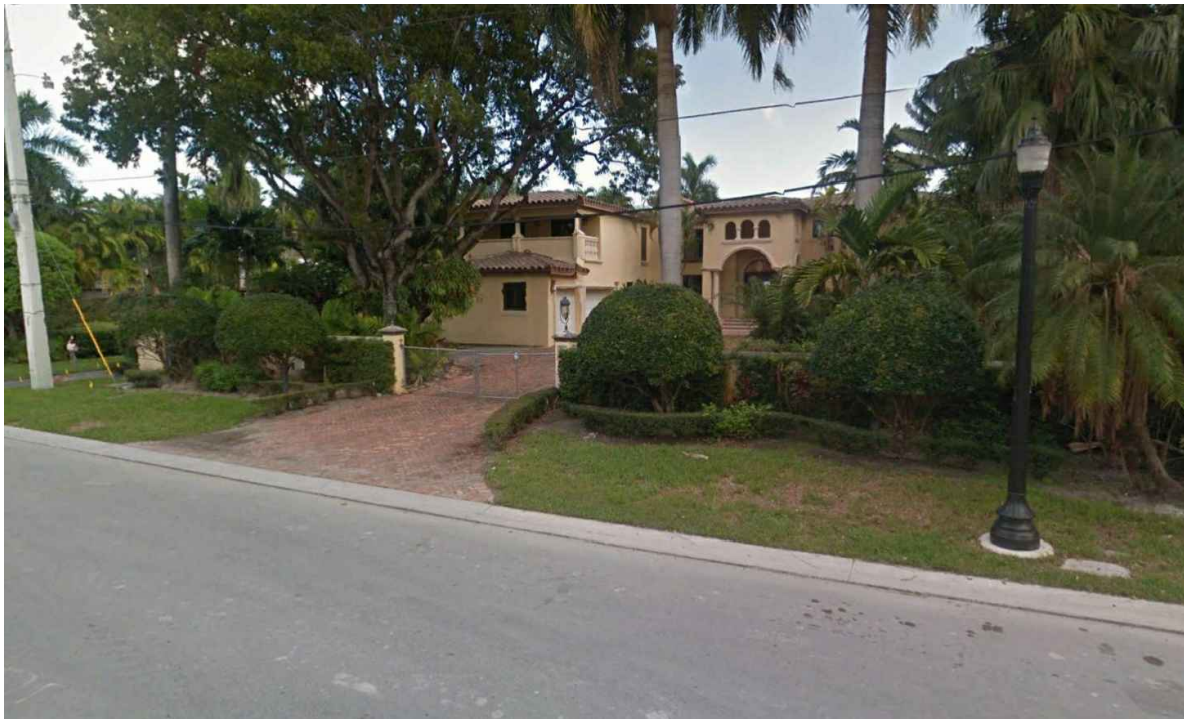


PICTURE # 7

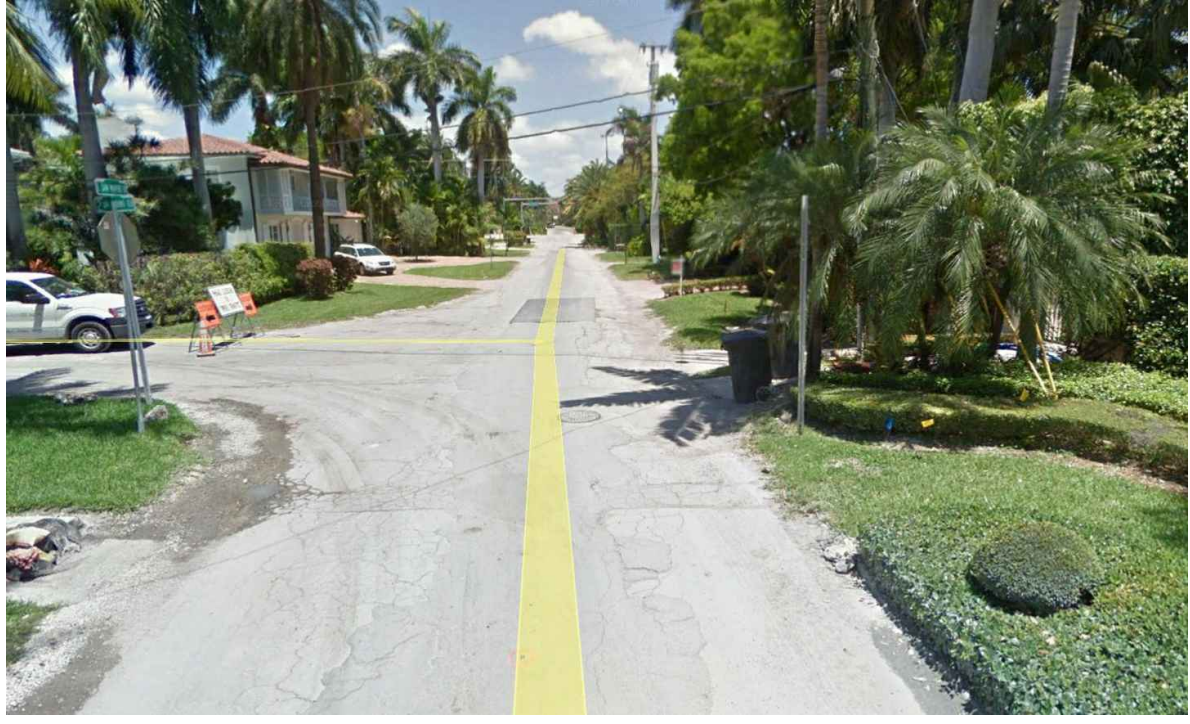

PICTURE # 4



PICTURE # 8

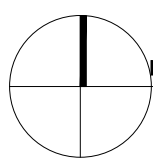

CONTEXT PLAN & PICTURES
SCALE: NTS

SEAL:

ROBERT BEHAR AR No. 14339

PROPOSED MIXED USE DEVELOPMENT
205 EAST SAN MARINO RESIDENCE
205 EAST SAN MARINO DRIVE
MIAMI BEACH, FLORIDA 33139

© 2016 BEHAR FONT PARTNERS, P.A. THE DESIGN AND DRAWINGS FOR THIS PROJECT ARE PROPERTY OF THIS ARCHITECT AND ARE PROTECTED UNDER THE COPYRIGHT PROTECTION ACT.

DATE: 08-17-2017
PROJECT NO: 17-058
DRAWING NAME:
SHEET NO:

CP-3.0