

SEAL:


ROBERT BEHAR AR No. 14339

PROPOSED MIXED USE DEVELOPMENT
205 EAST SAN MARINO RESIDENCE
205 EAST SAN MARINO DRIVE
MIAMI BEACH, FLORIDA 33139

© 2016 BEHAR FONT PARTNERS, P.A. THE DESIGN AND DRAWINGS FOR THIS PROJECT ARE PROPERTY OF THIS ARCHITECT AND ARE PROTECTED UNDER THE COPYRIGHT PROTECTION ACT.


DATE: 08-17-2017
PROJECT NO: 17-058
DRAWING NAME:
SHEET NO:

A-0.05

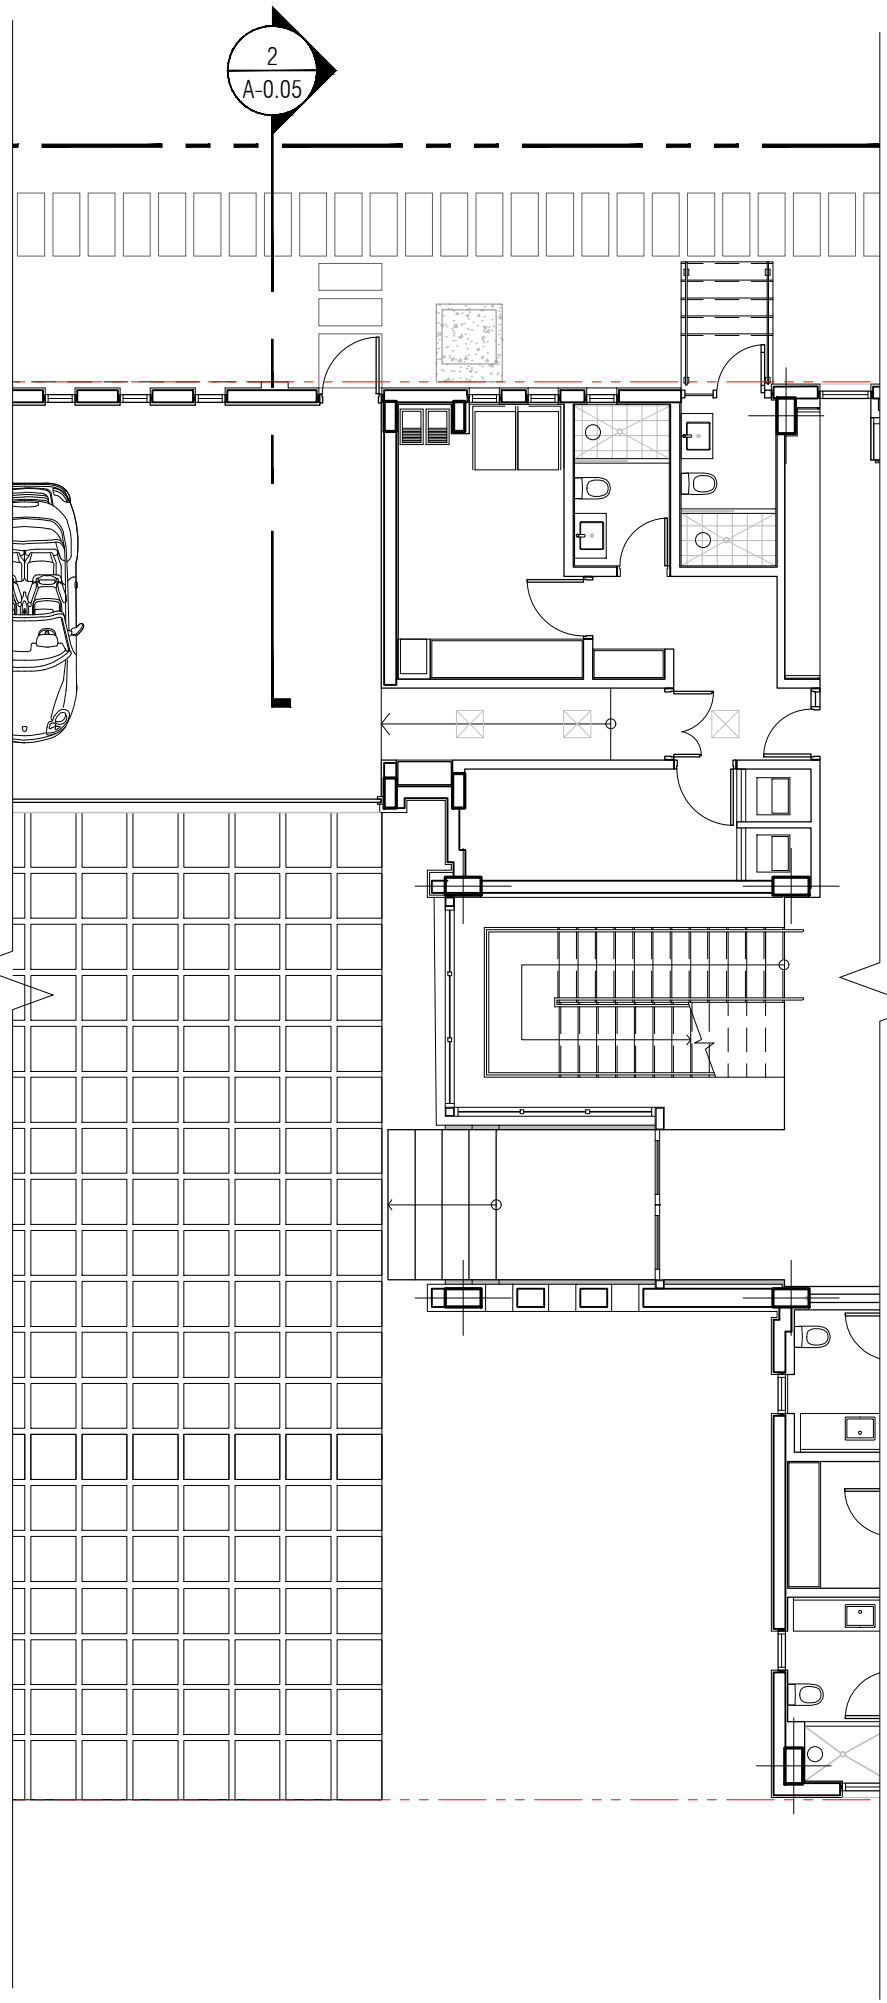


SIDE SETBACK AREA CALCULATION

SCALE: 3/32" = 1'-0"

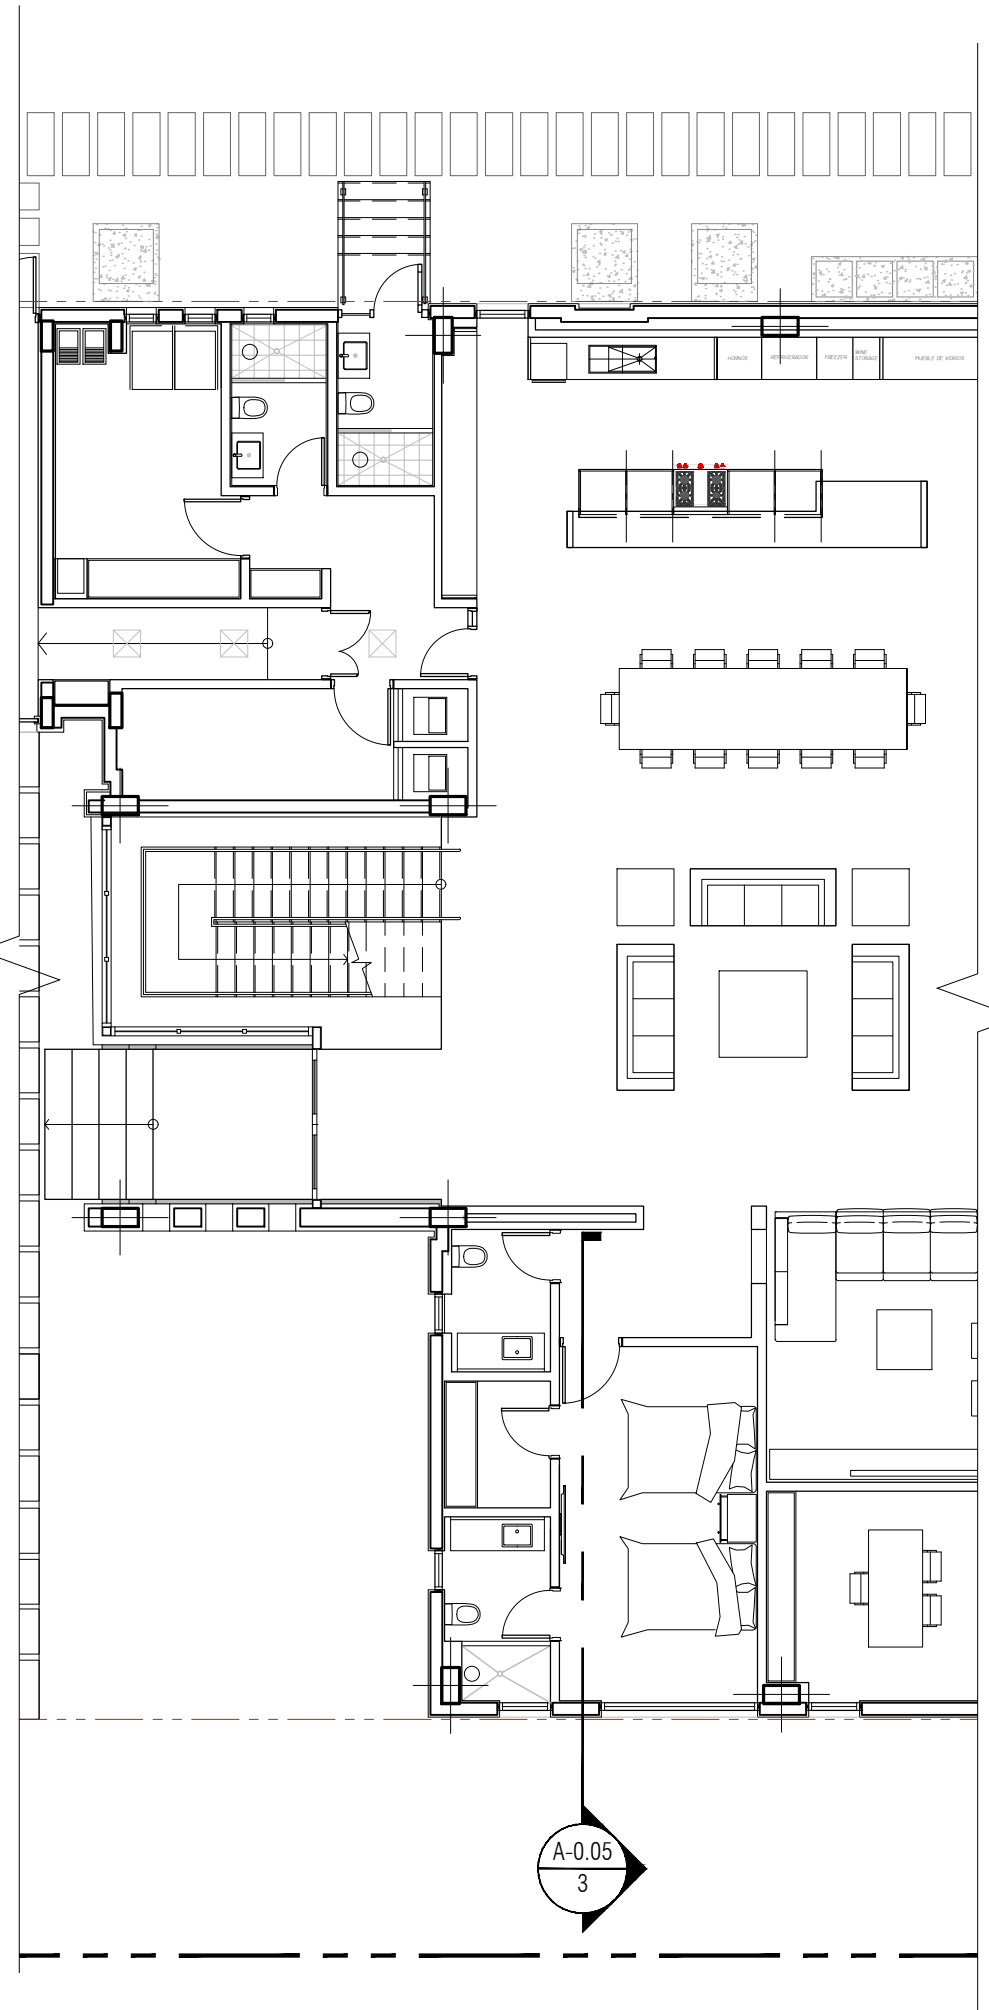


SIDE SETBACK AREA CALCULATION

SCALE: 3/32" = 1'-0"

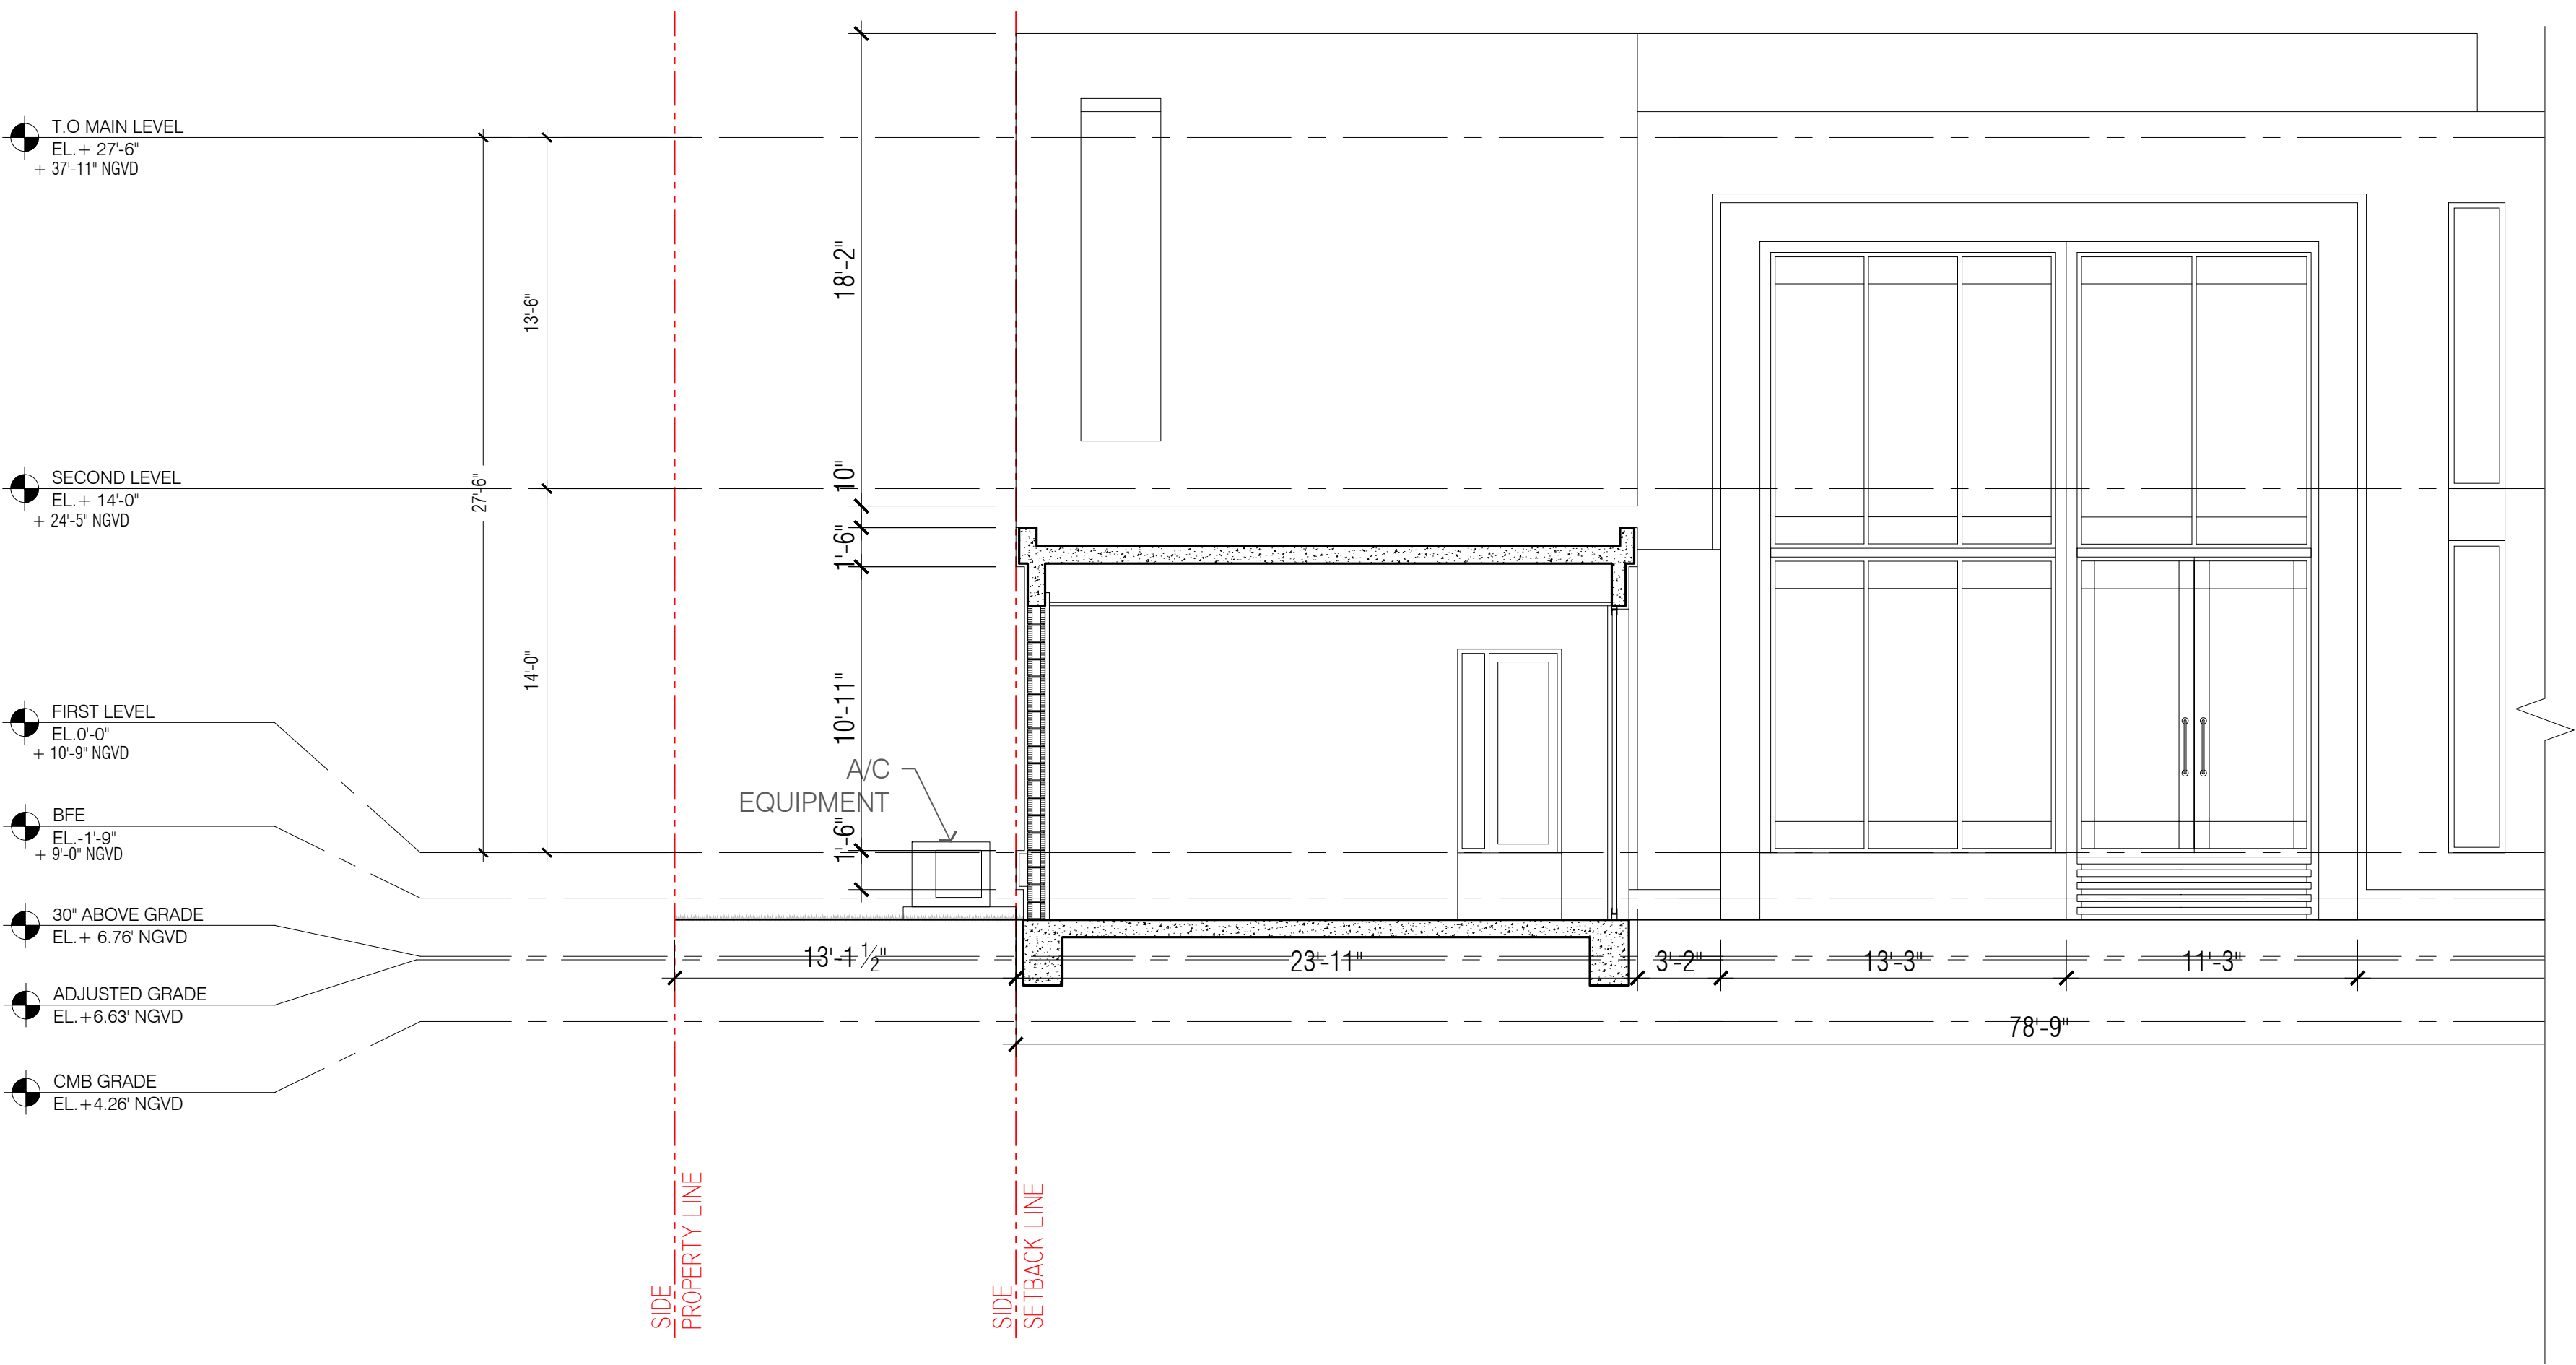

2 SIDE SETBACK AREA CALCULATION

SCALE: 3/16" = 1'-0"

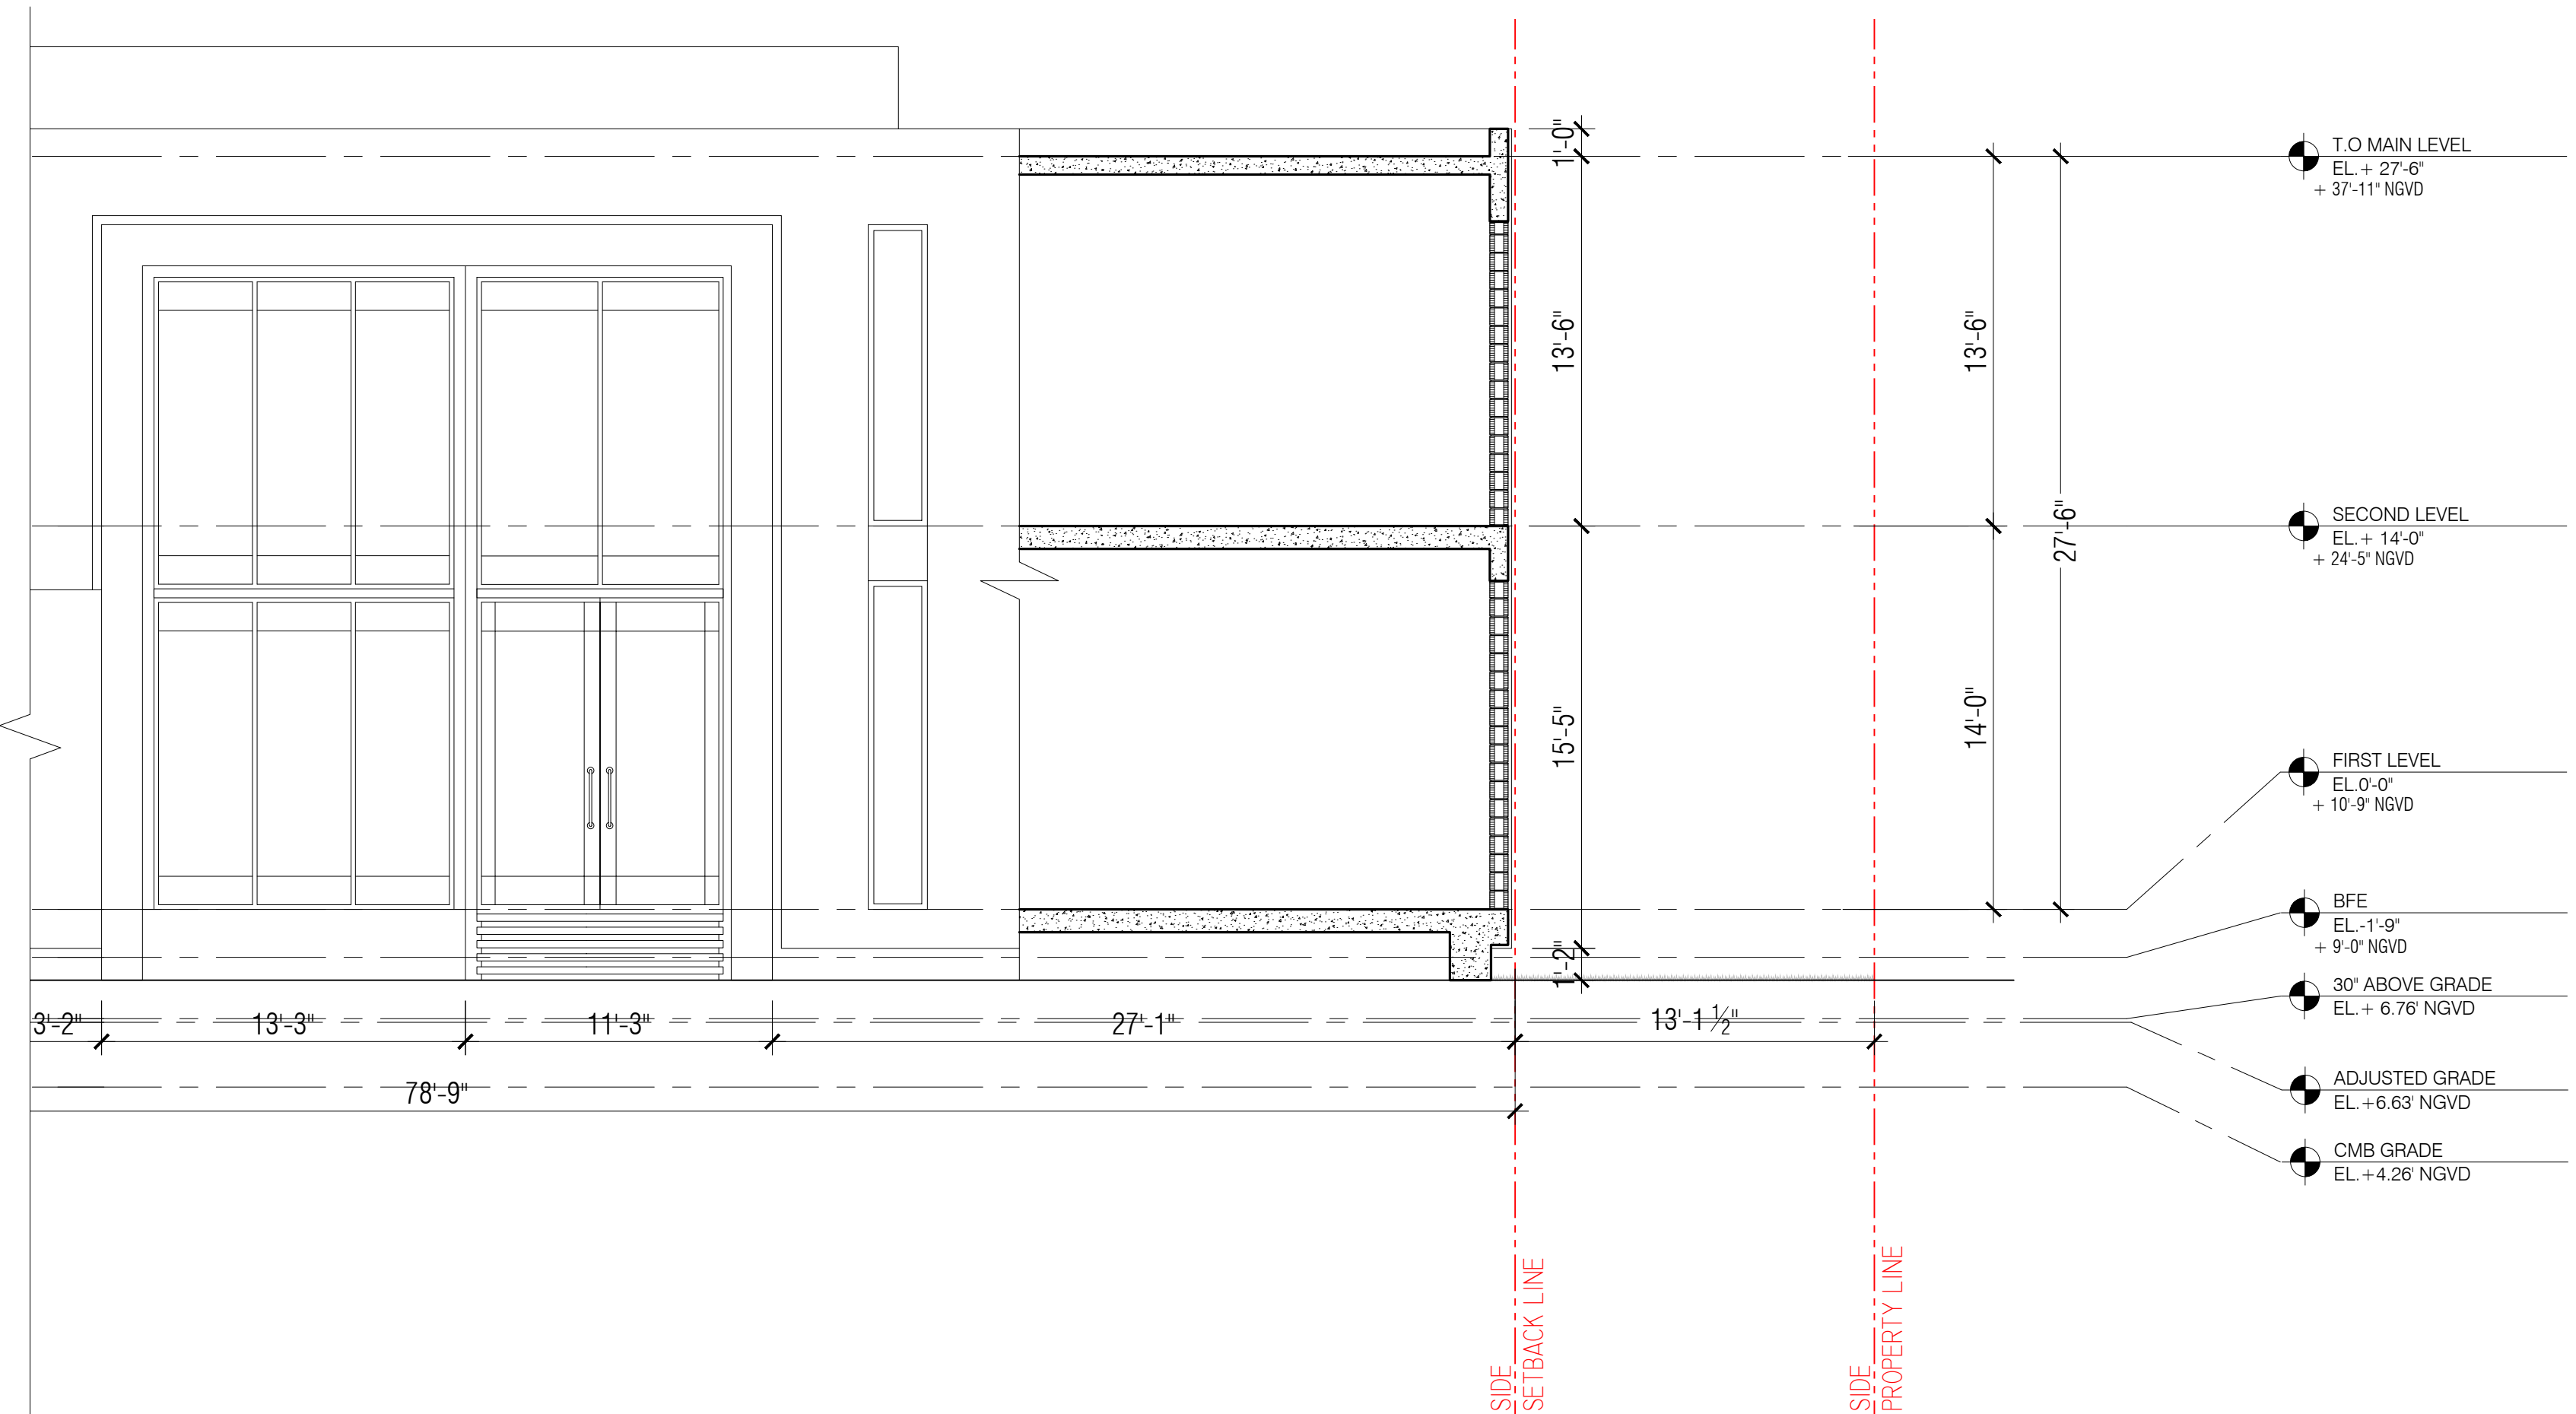

3 SIDE SETBACK AREA CALCULATION

SCALE: 3/16" = 1'-0"