



Bursera simaruba
Gumbo Limbo



Coccoloba diversifolia
Pigeon Plum



Delonix regia
Royal Poinciana



Clusia rosea
Clusia



Cocos nucifera
Coconut Palm



Phoenix canariensis
Canary Island Date Palm



Cocos nucifera
Coconut Palm




Pritchardia
Fan Palm



Sabal palmetto
Sabal Palm

L & N D

2610 North Miami Ave. Miami, FL 33127
614.439.4895

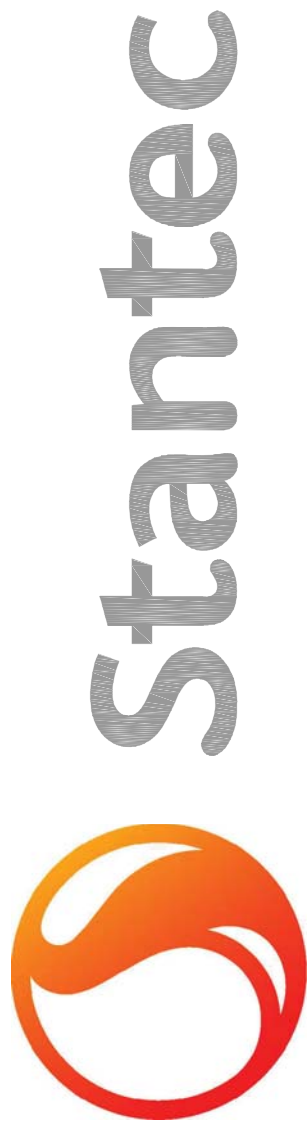

Stantec Architecture Inc - AA26000733
Jonathan Cardello Lic. # AR93391

Stantec Architecture Inc.
One Biscayne Tower Suite 1670
2 South Biscayne Boulevard
Miami, FL 33131-1804
Tel: (305) 482-8700 / Fax: (305) 482-8770

DRB SUBMITTAL

08.03.2017

Copyright Reserved



Simpson Stopper Tree
(100 gallon)



Coconut Palm
(FG)



Fijian Fan Palm
(100 gallon)



Sabal Palm
(Staggered Heights)



Bismarck Palm
(FG 18')



Thatch Palm
(30 gallon)



Oil Palm
(FG 18')



Sea Grape
(100 gallon)

L & N D

2610 North Miami Ave. Miami, FL 33127

614.439.4895

PLANT
IMAGERY

FLAMINGO
1420 BAY ROAD, MIAMI BEACH

Stantec Architecture Inc - AA26000733
Jonathan Cardello Lic. # AR93391



Stantec Architecture Inc.
One Biscayne Tower Suite 1670
2 South Biscayne Boulevard
Miami, FL 33131-1804
Tel: (305) 482-8700 / Fax: (305) 482-8770


DRB SUBMITTAL
08.03.2017

Copyright Reserved

L421



Encephalartos
(15 gallon)

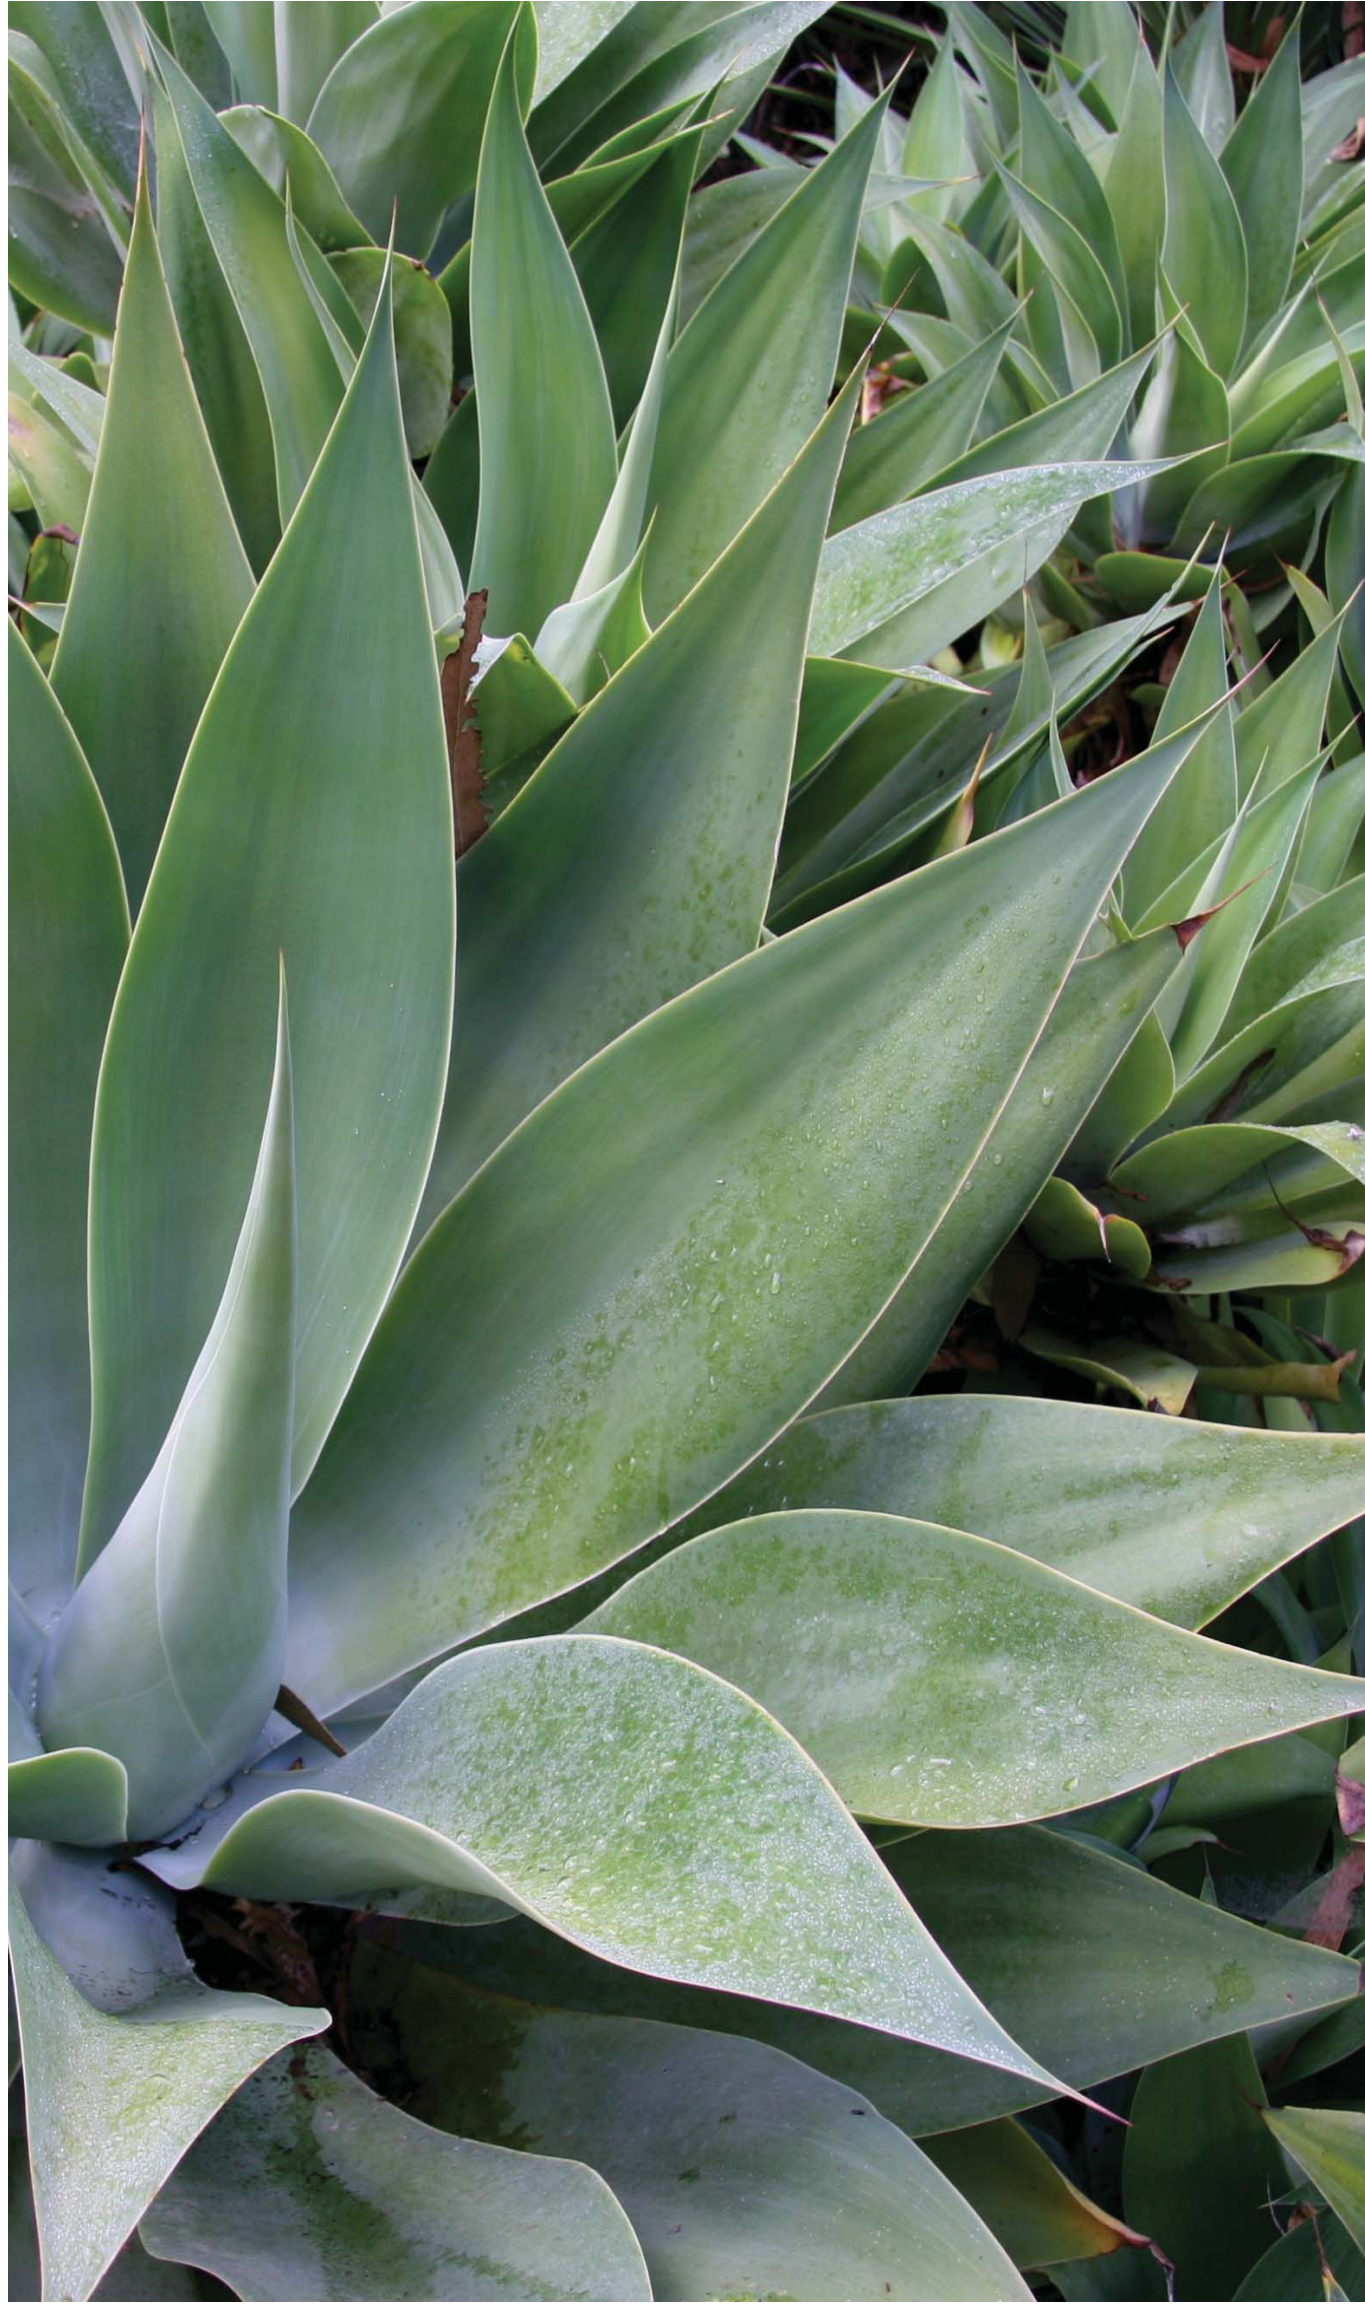

Spineless Agave
(7 gallon)



Pink Muhly Grass
(3 Gallon)



Encephalartos
(15 gallon)



Plumeria
(15 gallon)



White Bird of Paradise
(15 gallon)

L & N D

2610 North Miami Ave. Miami, FL 33127

614.439.4895

PLANT
IMAGERY

FLAMINGO
1420 BAY ROAD, MIAMI BEACH

Stantec Architecture Inc - AA26000733
Jonathan Cardello Lic. # AR93391



Stantec Architecture Inc.
One Biscayne Tower Suite 1670
2 South Biscayne Boulevard
Miami, FL 33131-1804
Tel: (305) 482-8700 / Fax: (305) 482-8770

DRB SUBMITTAL

08.03.2017

Copyright Reserved

L422



Calocassia
(15 gallon)



Calocassia
(15 gallon)



Portea Jungles Bromeliad
(10" pot)



Silver Saw Palmetto
(15 gallon)



Fakahatchee Grass
(3 gallon)



Portea Jungles Bromeliad
(10" pot)



Silver Saw Palmetto
(15 gallon)

L & N D

2610 North Miami Ave. Miami, FL 33127

614.439.4895

PLANT
IMAGERY

FLAMINGO
1420 BAY ROAD, MIAMI BEACH

Stantec Architecture Inc - AA26000733
Jonathan Cardello Lic. # AR93391



Stantec Architecture Inc.
One Biscayne Tower Suite 1670
2 South Biscayne Boulevard
Miami, FL 33131-1804
Tel: (305) 482-8700 / Fax: (305) 482-8770

DRB SUBMITTAL
08.03.2017

Copyright Reserved

L423



Golden Creeper
(3 Gallon)



Golden Creeper
(3 Gallon)



Dwarf Mondo Grass
(3 Gallon)



Railroad Vine
(3 Gallon)



Wart Fern
(3 Gallon)



Philodendron Burle Marx
(3 Gallon)


L & N D

2610 North Miami Ave. Miami, FL 33127
614.439.4895

PLANT
IMAGERY

FLAMINGO
1420 BAY ROAD, MIAMI BEACH

Stantec Architecture Inc - AA26000733
Jonathan Cardello Lic. # AR93391

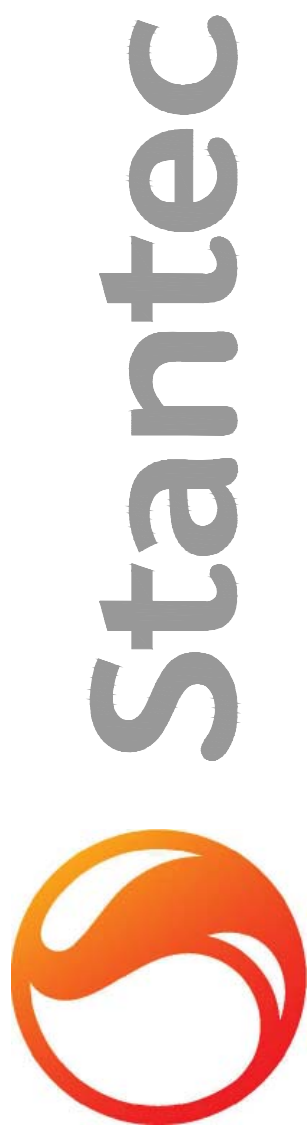


Stantec Architecture Inc.
One Biscayne Tower Suite 1670
2 South Biscayne Boulevard
Miami, FL 33131-1804
Tel: (305) 482-8700 / Fax: (305) 482-8770

DRB SUBMITTAL
08.03.2017



Copyright Reserved

L424

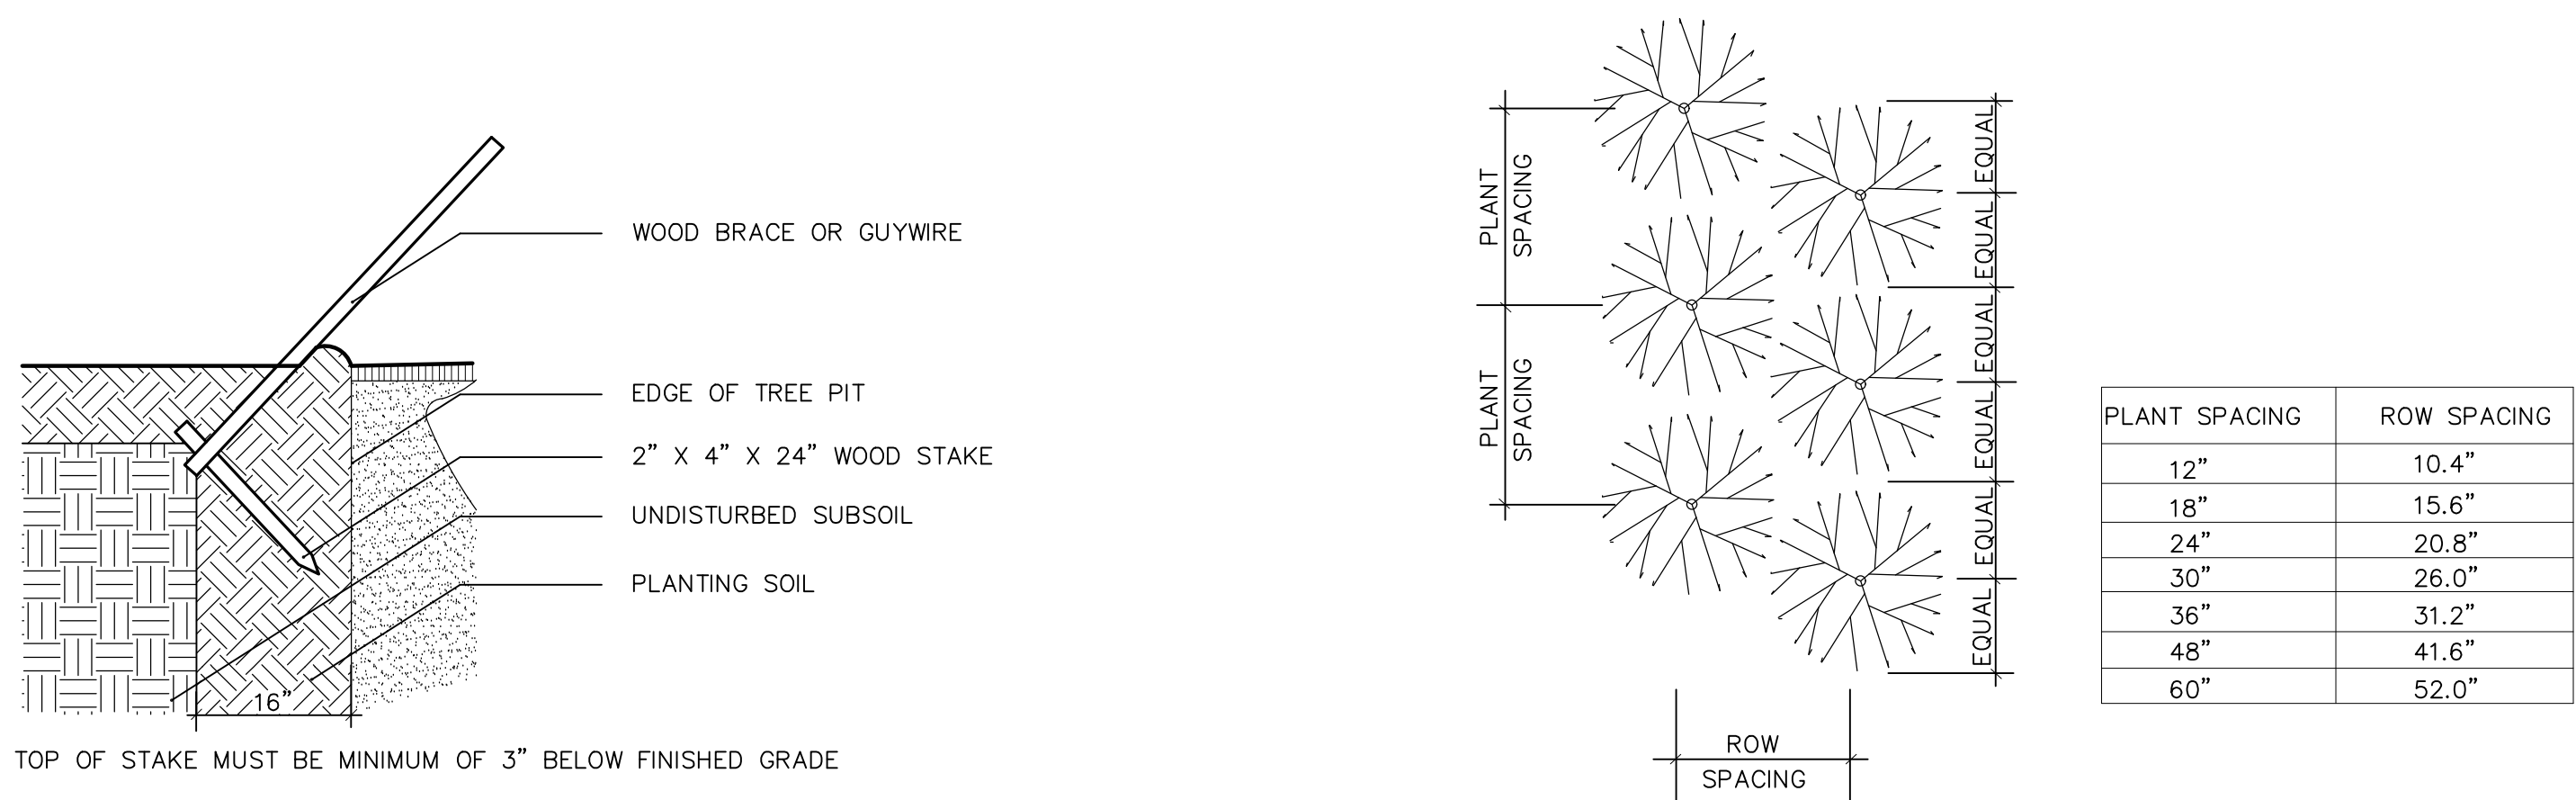

9 STAKING DETAIL
SCALE: NOT TO SCALE

6 PLANT SPACING
SCALE: NOT TO SCALE

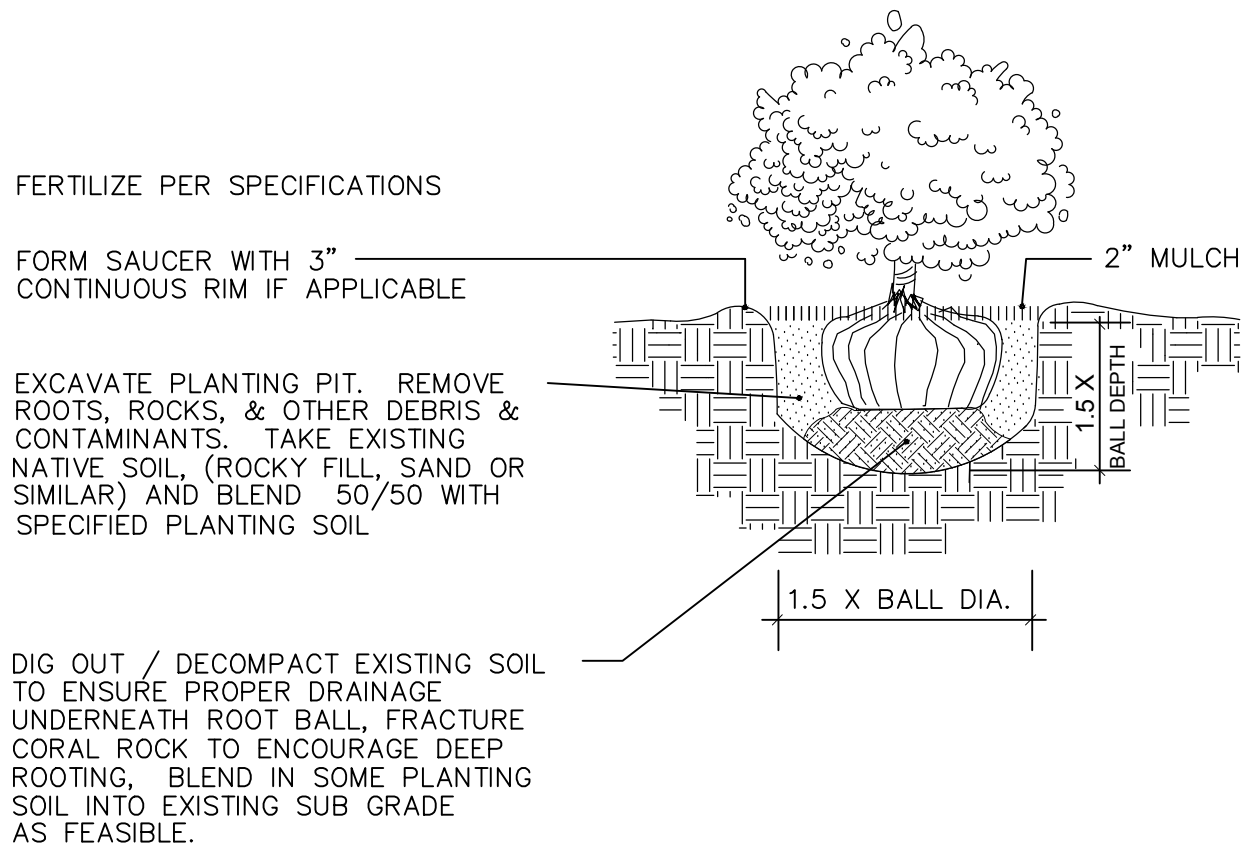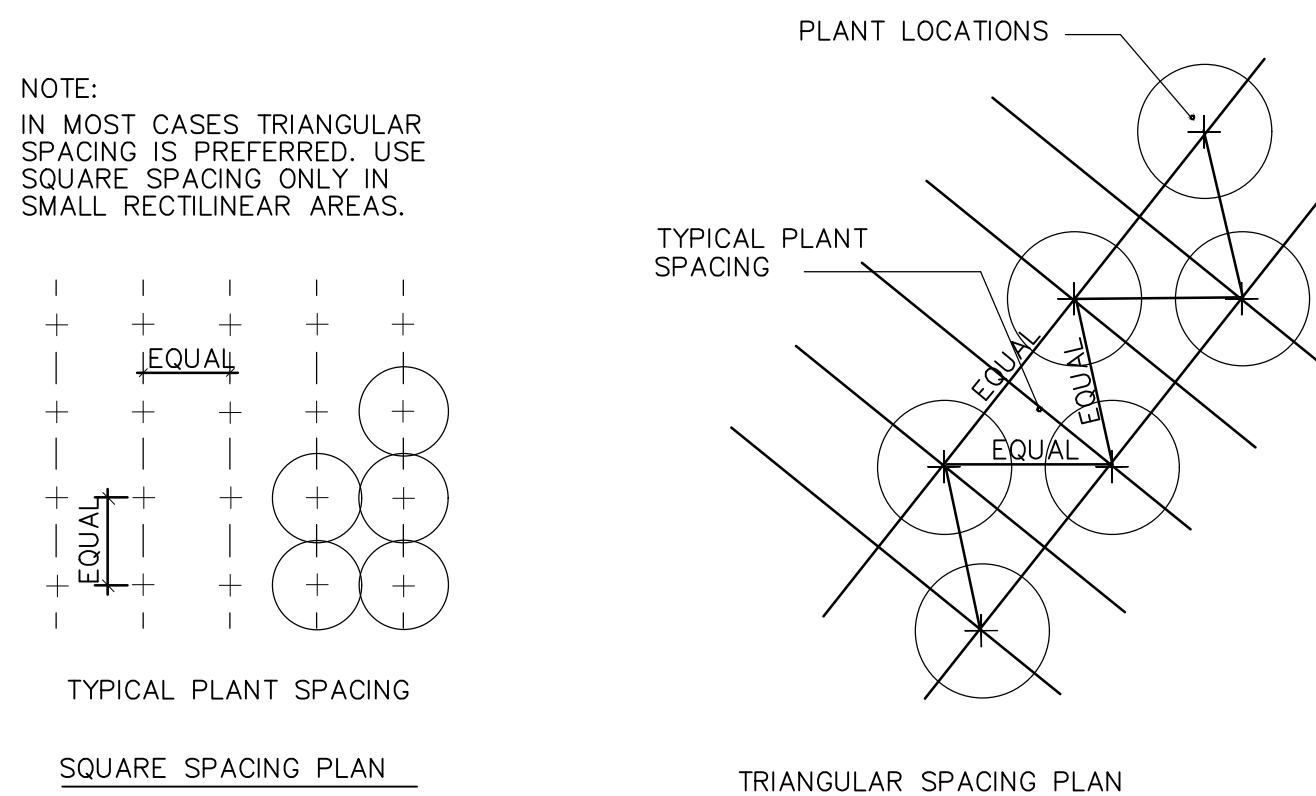

1 SHRUB PLANTING
SCALE: NOT TO SCALE

PREPARATION:
STORE ALL MATERIAL IN DRY, CLEAN AREA, COVER TO PROTECT FROM RAIN AND MINIMIZE DUST. COORDINATE RUN-OFF CONTROL WITH GENERAL CONTRACTOR.
TEST EXISTING SOIL TO ENSURE IT IS FREE OF EXCESSIVE CLAY OR SALT AND ANY CHEMICALS/PETROCHEMICALS WHICH MAY HARM PLANT HEALTH.

EXISTING MATERIAL:
IF INCORPORATING EXISTING SITE SOIL REMOVE ALL ROOTS, AND ROCK LARGER THAN 2" IN SIZE. REMOVE ALL PLASTIC, METAL AND MANMADE DETRITUS.


MIX:
50% EXISTING SOIL
10% COCO PEAT
10% COMPOST
20% CLEAN SAND
10% PERLITE

BLENDE QUANTITIES NEEDED BY HAND OR MACHINE.


INSTALLATION:
REFER TO APPROPRIATE DETAILS FOR AMENDMENTS, COMPACTION DEPTHS ETC.

GENERAL: REFER TO LANDSCAPE NOTES FOR ADDITIONAL INFORMATION


10 PLANTING SOIL- TYPICAL

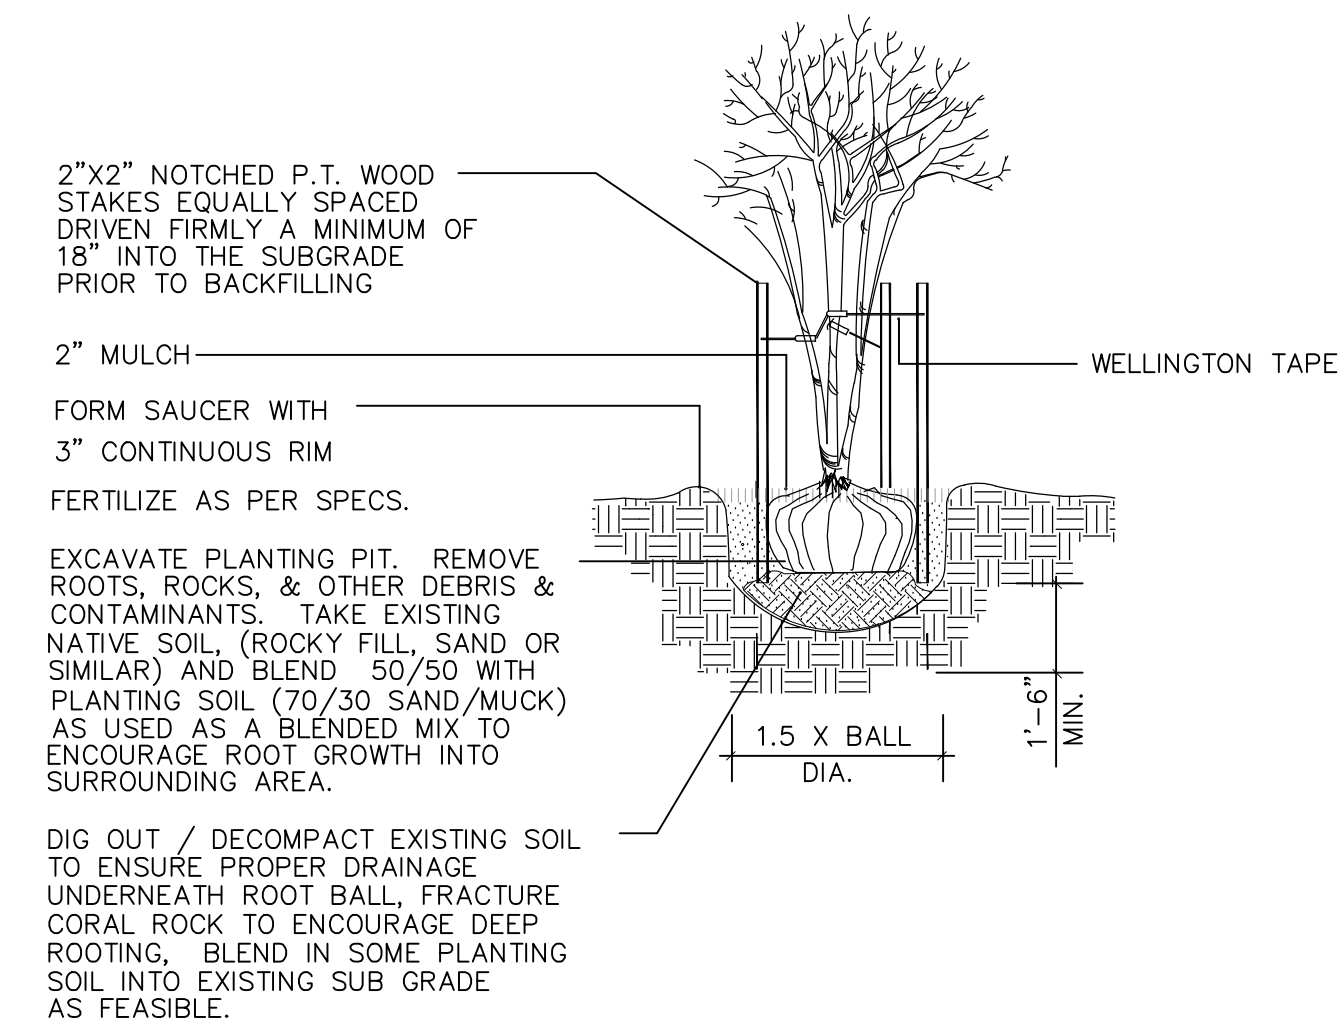

7 MULTI TRUNK TREE- PLANTNG & STAKING
SCALE: NOT TO SCALE

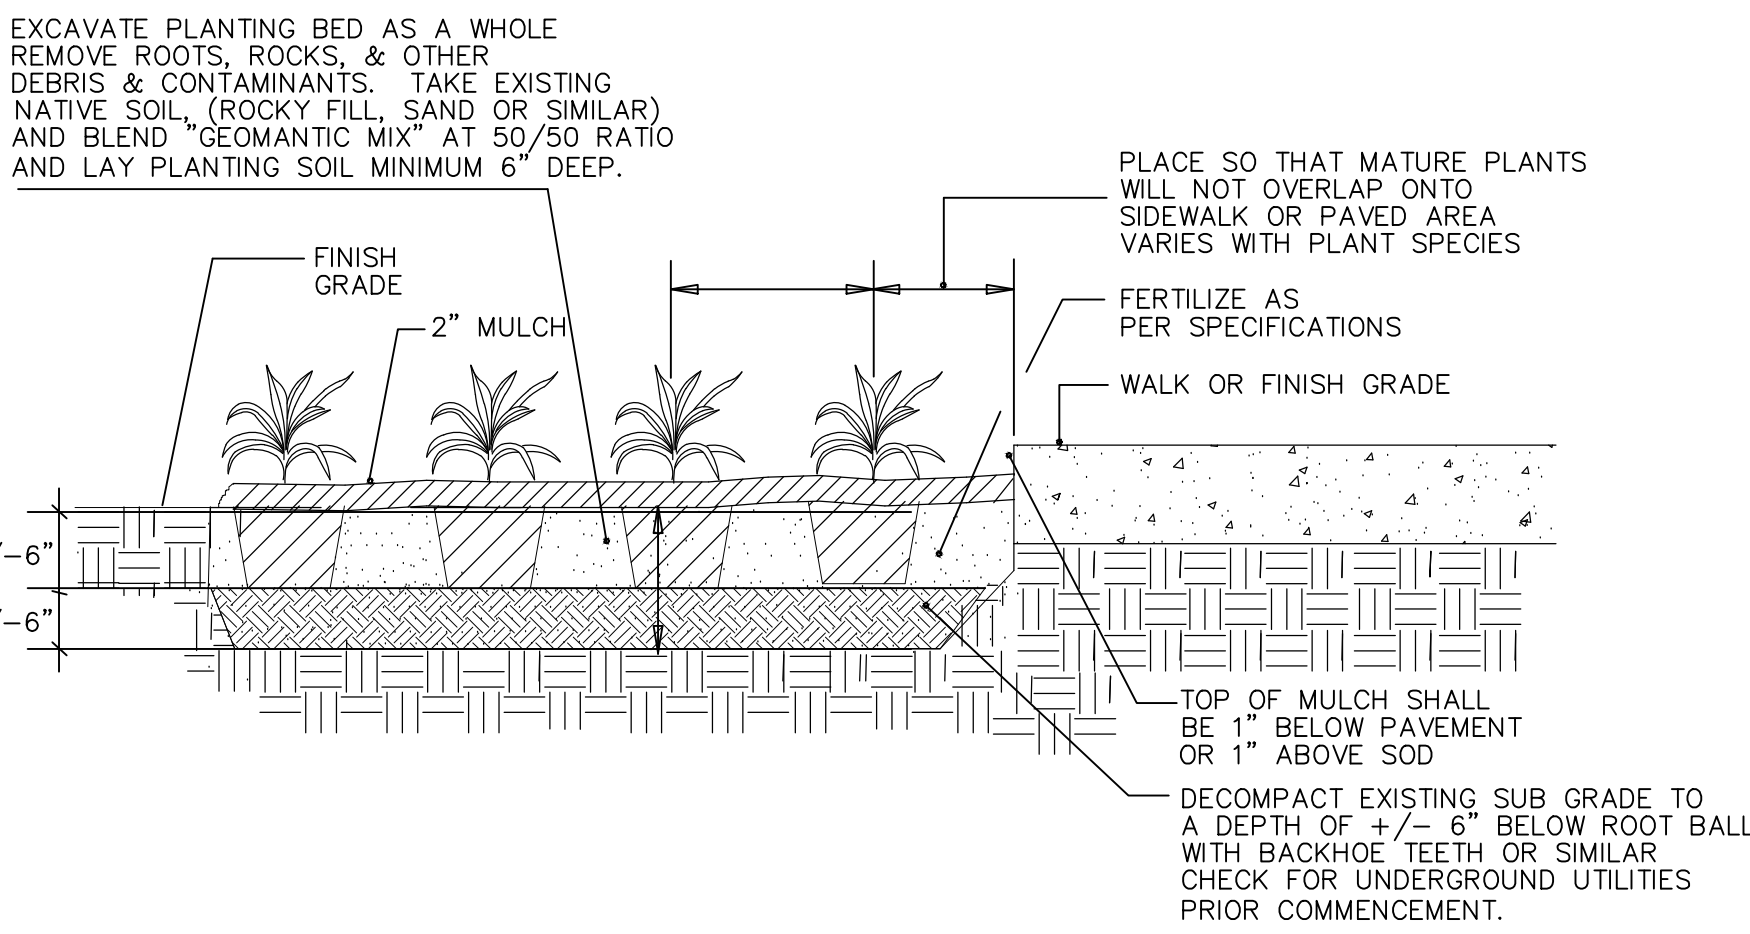

4 SHRUB- HEDGE AND MASS PLANTING
SCALE: NOT TO SCALE

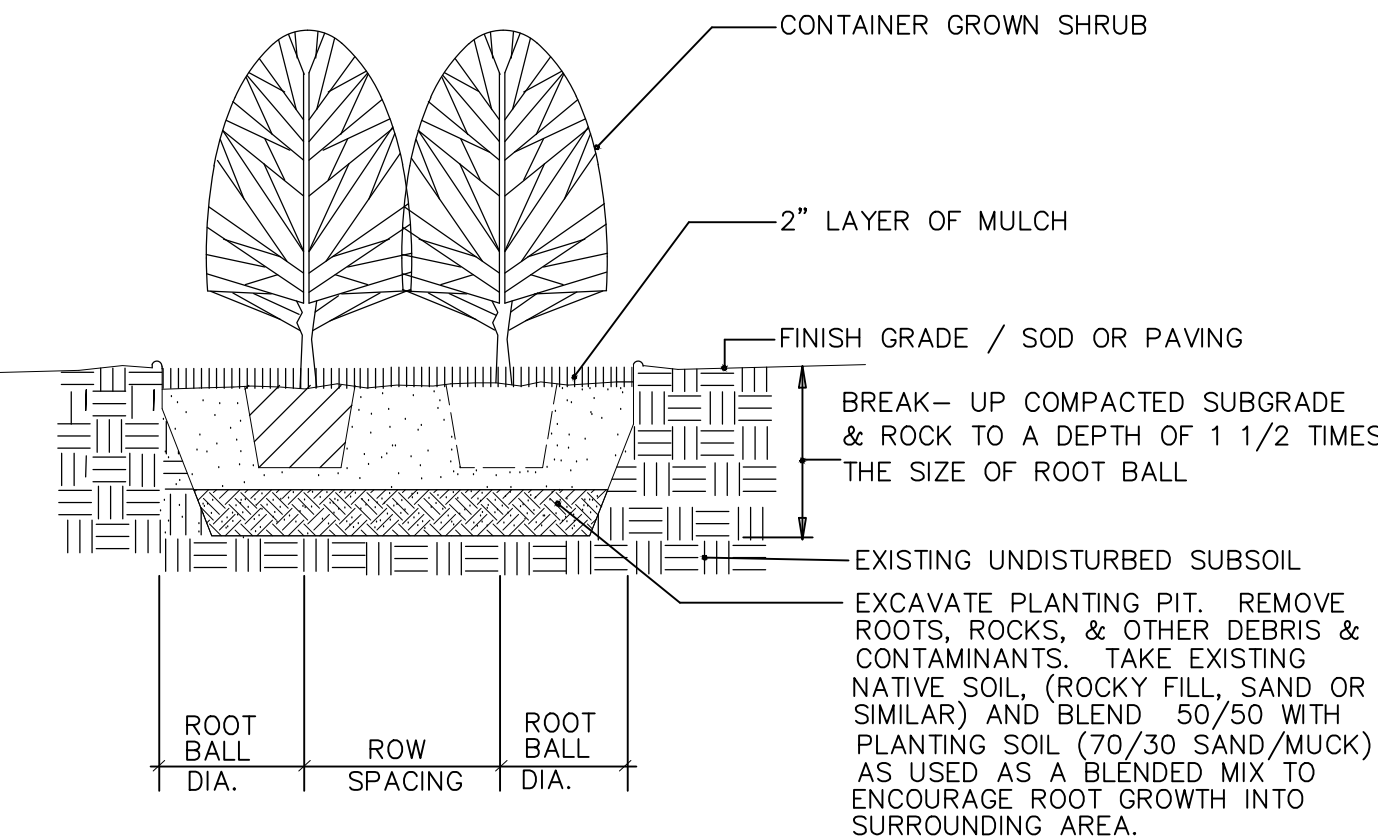

2 SHRUB- HEDGE AND MASS PLANTING
SCALE: NOT TO SCALE

MULCH A:
PINE STRAW, FOR USE IN GENERAL PLANTING AREAS AND ON SLOPES GREATER THAN 10%

MULCH B:
MINI PINE BARK NUGGETS, FOR USE IN SPECIALTY AREAS

MULCH C:
MELALEUCA MULCH, FOR USE IN GENERAL PLANTING AREAS AND ON SLOPES GREATER THAN 10%

BLENDE QUANTITIES NEEDED BY HAND OR MACHINE.

INSTALLATION:
REFER TO APPROPRIATE DETAILS FOR EXTENTS AND DEPTHS.


GENERAL: REFER TO LANDSCAPE NOTES FOR ADDITIONAL INFORMATION, CONFIRM TYPE TO BE USED WITH LANDSCAPE ARCHITECT PRIOR TO INSTALLATION.

11 MULCH- TYPICAL

MIX:
5050- MUCK AND FINE SAND
SUPPLIER: ATLAS PEAT AND SOIL 561.734.7300

12 PLANTING SOIL- LAWN TOP DRESSING


CALIPER	TIES	STRANDS	STAKES
1" - 1 1/2"	2	1 # 12	2 - 2 X 2
1 1/2" - 2"	3	1 # 12	3 - 2 X 2
2" - 3"	3	2 # 12	2 - 2 X 2

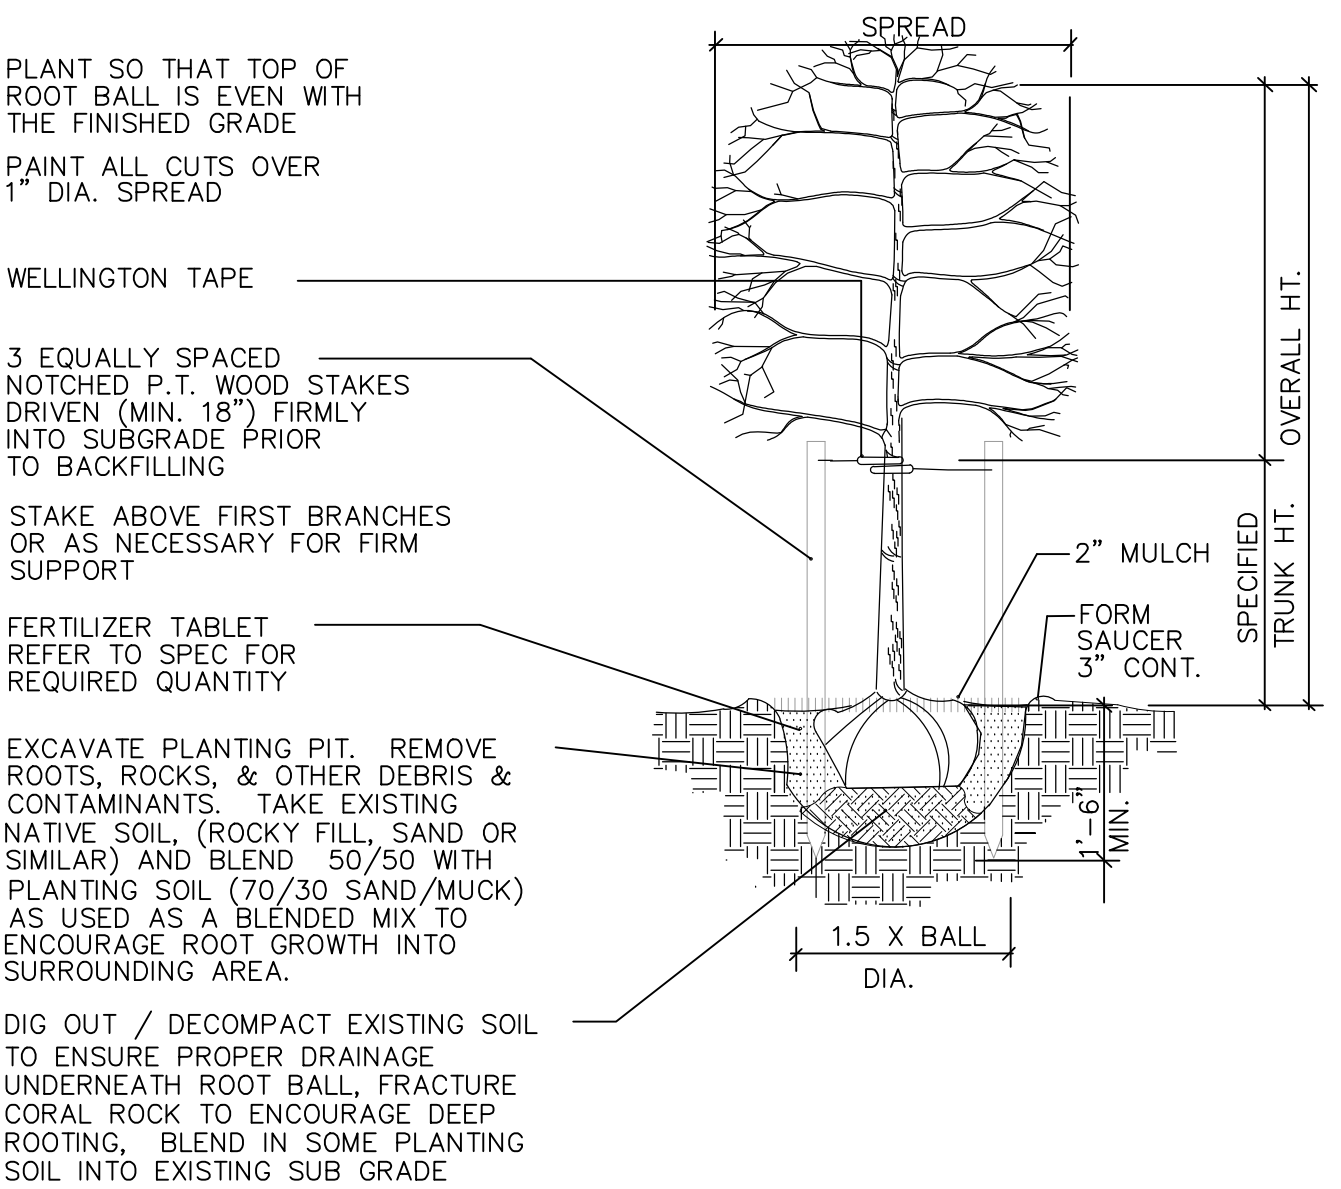

NOTE:
USE FOR 3" OR LESS SINGLE STEM TREES & PALMS


8 CANOPY AND PALM TREE- PLANTING & VERTICAL STAKING
SCALE: NOT TO SCALE

CALIPER	CLEATS	STRAPS	BRACES	NAILS
3" - 8"	2 x 4 x 8"	1 # 12	3 - 2 X 4	2 - 16d
8" - 10"	2 x 4 x 12"	1 # 12	3 - 2 X 4	3 - 16d
10" - 16"	2 x 4 x 12"	2 # 12	4 - 2 X 4	3 - 16d

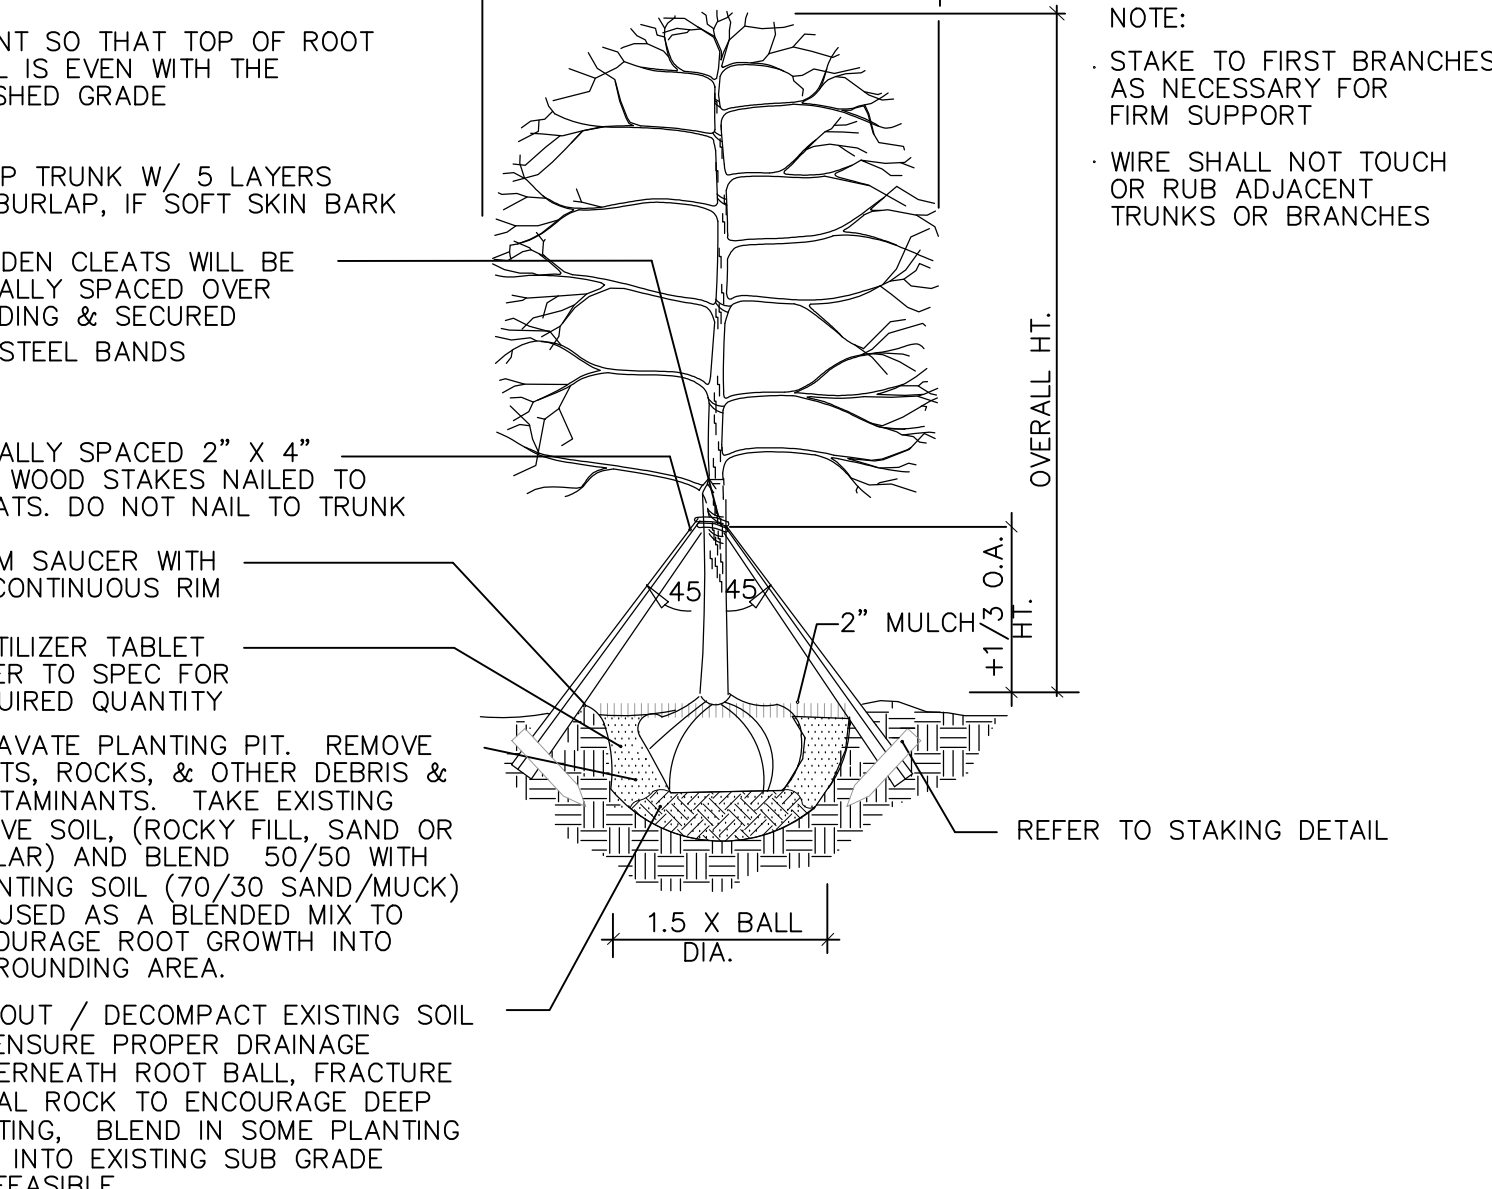

NOTE:
USE FOR 3" TO 12" SINGLE TRUNK TREES

5 CANOPY TREE- PLANTING & TRIPLE BRACE STAKING
SCALE: NOT TO SCALE

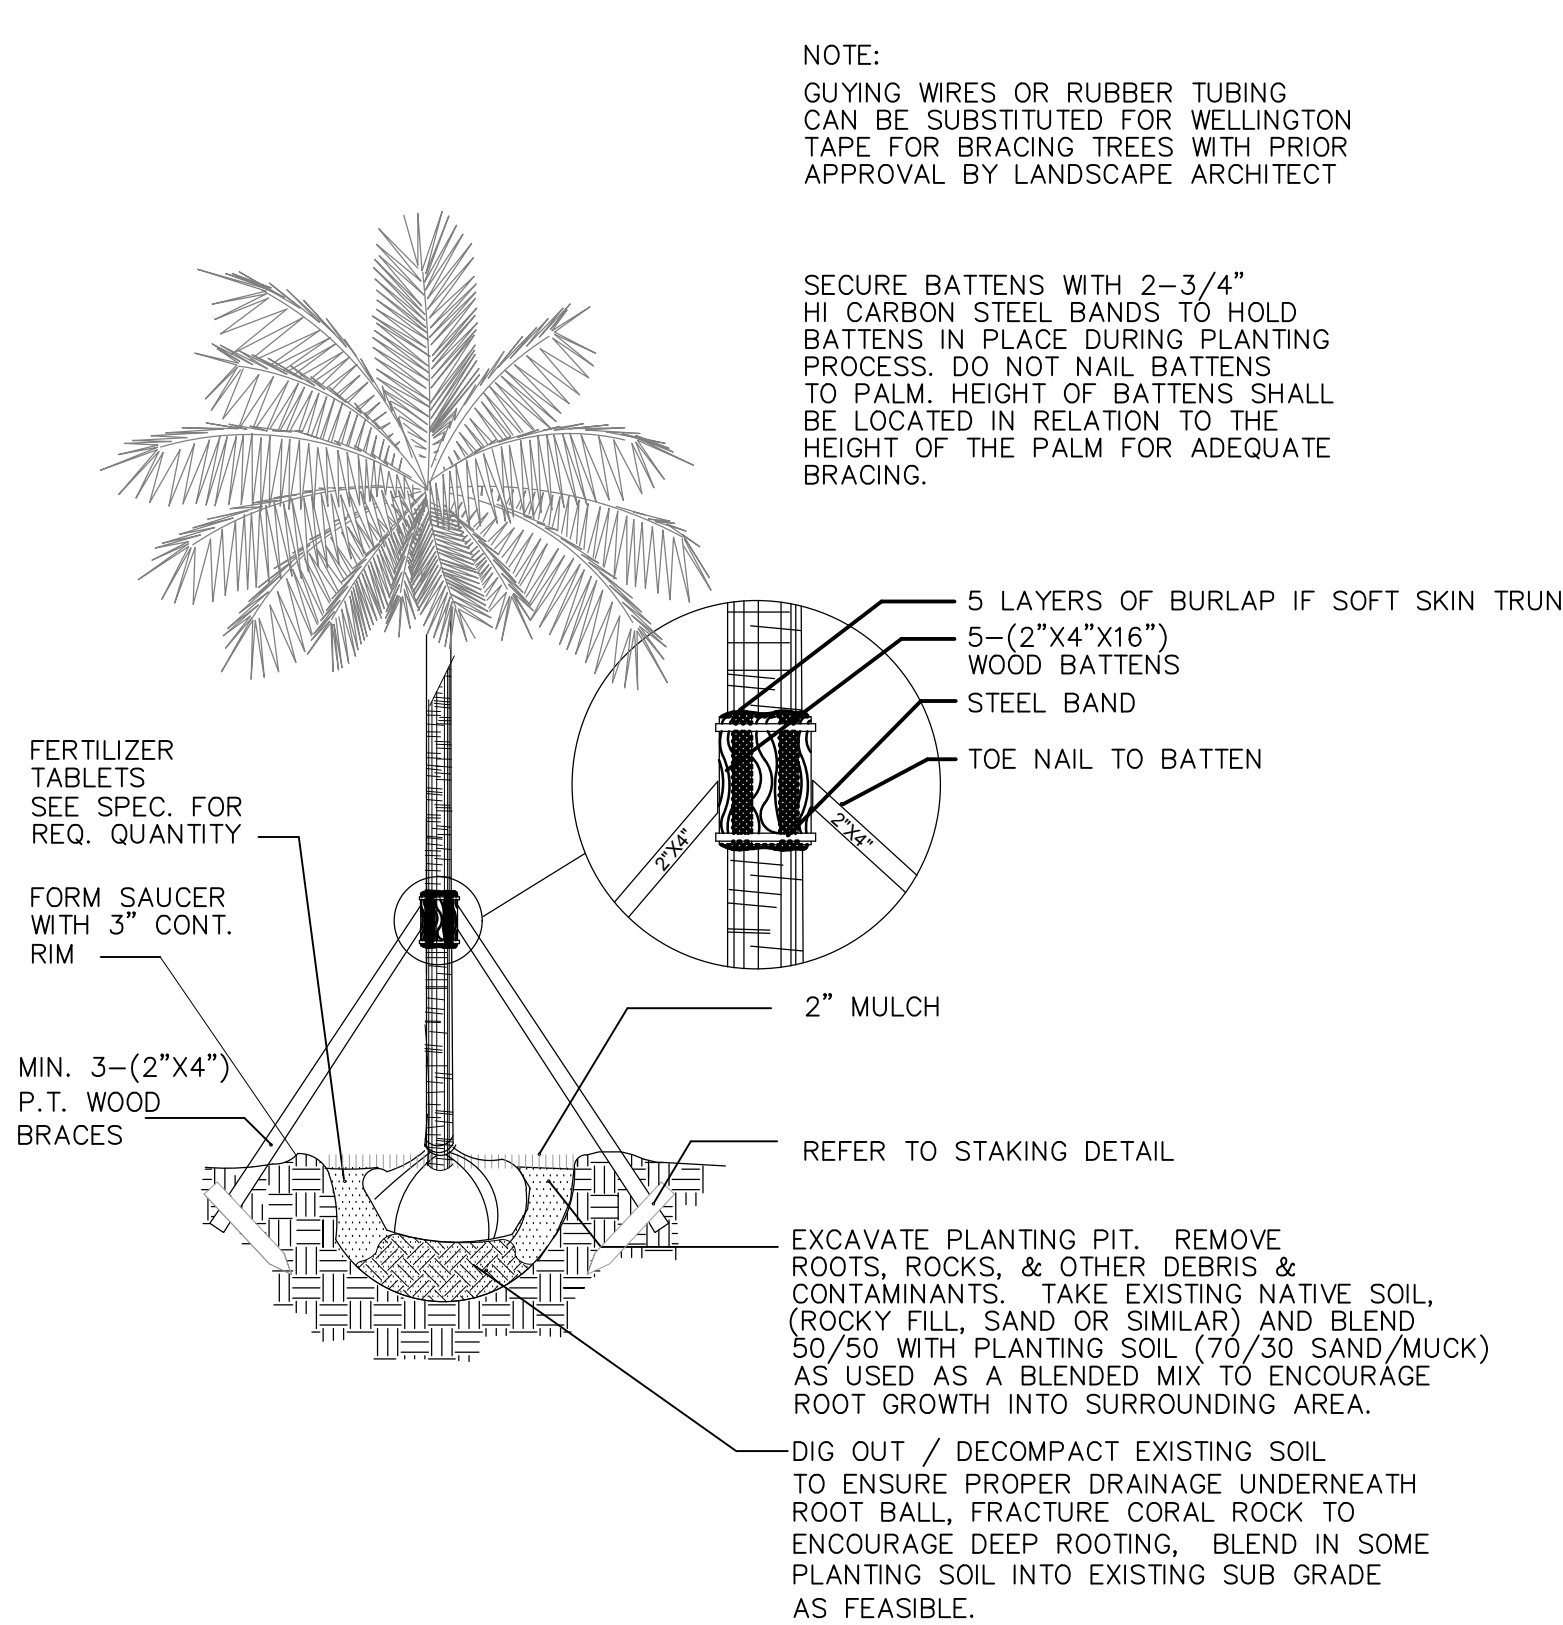

3 PALM- PLANTING & STAKING
SCALE: NOT TO SCALE

