

New Residential Duplex

914 MARSEILLE DRIVE, Miami Beach, Florida 15-805US


Existing Tree Disposition Plan

IMPORTANT: PLEASE NOTE THAT THE INFORMATION ON THESE PLANS IS FOR CONCEPTUAL PURPOSES ONLY AND IS SUBJECT TO CHANGE.
THE DRAWINGS ARE THE INTELLECTUAL PROPERTY OF INTERNATIONAL DESIGN ENGINEERING & ARCHITECTURE AND MAY NOT BE REPRODUCED, REPUBLISHED,
DISTRIBUTED, TRANSMITTED, DISPLAYED, BROADCAST OR OTHERWISE EXPLOITED IN ANY MANNER WITHOUT THE EXPRESS PRIOR WRITTEN PERMISSION i.d.e.a.

Scale: 1/8" = 1'-0"

2016-03-11

internationaldesign

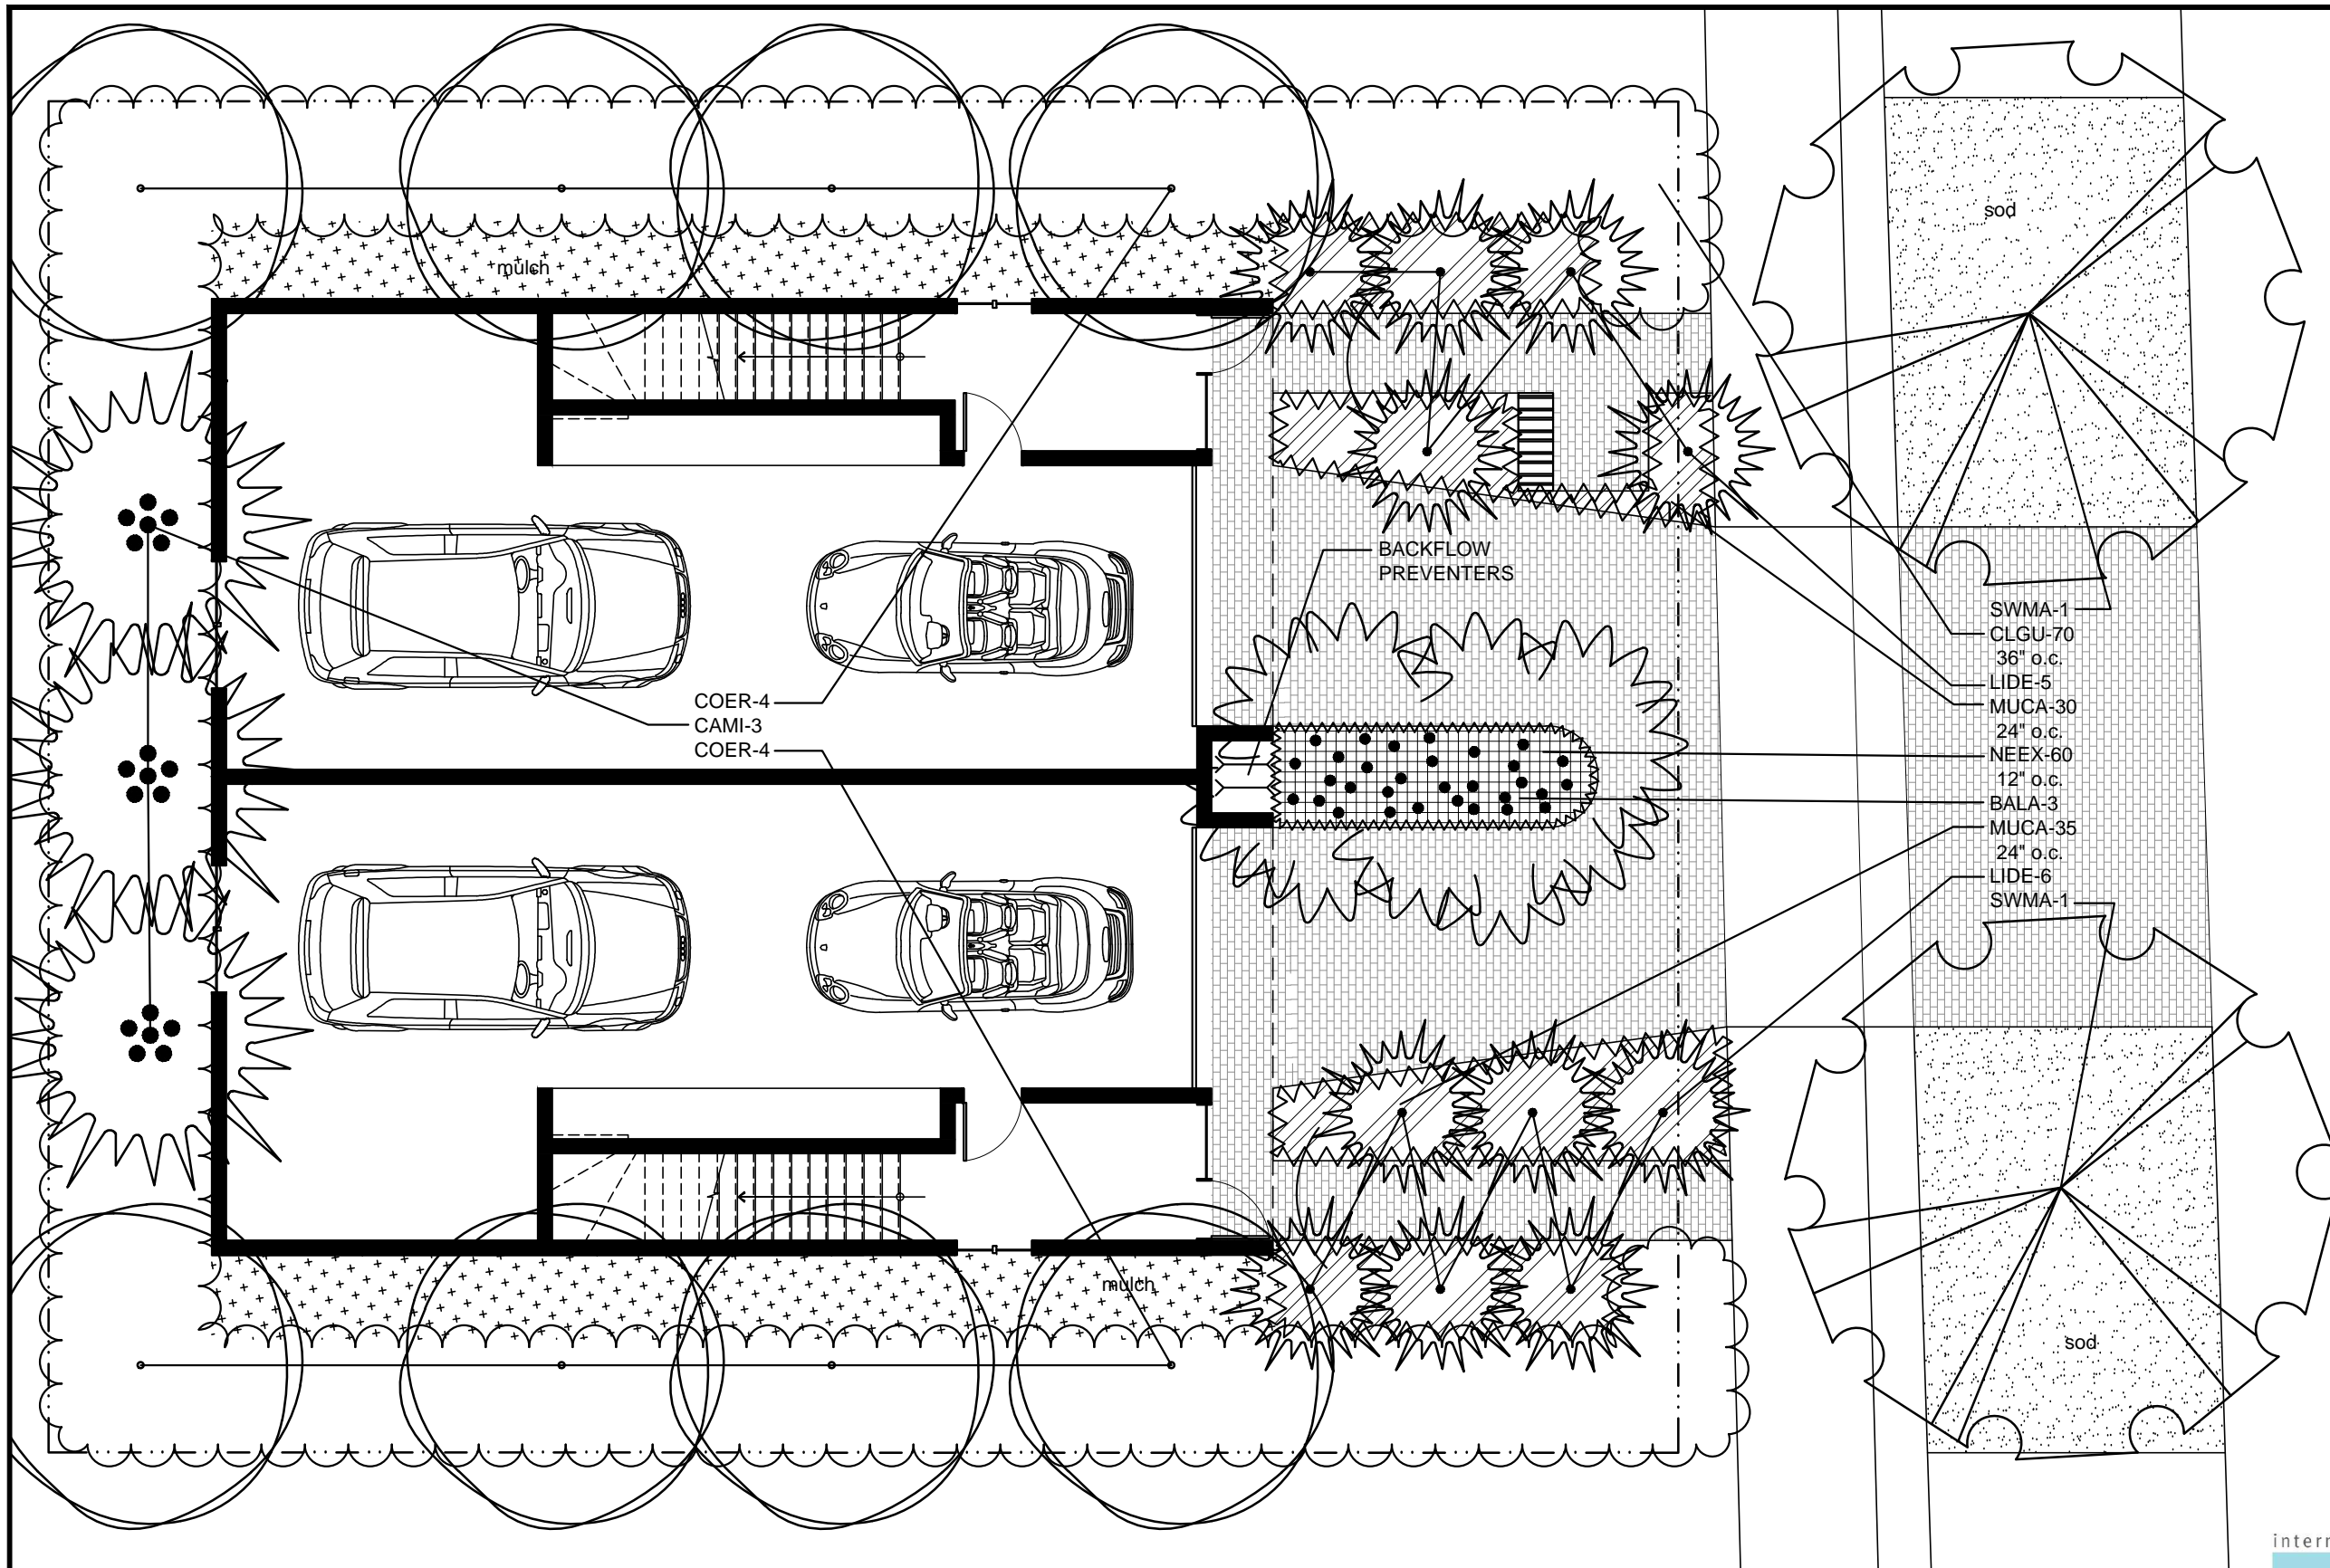

**ROSENBERG
GARDNER
DESIGN**

LANDSCAPE ARCHITECTURE / LAND PLANNING
17670 NW 78th AVE., Suite 214, MIAMI, FLORIDA, 33180
PHONE: 305-392-1016, FAX: 305-392-1019, CORPORATE & LC0000
www.ROSENBERGGARDNER.com

internationaldesign



New Residential Duplex

914 MARSEILLE DRIVE, Miami Beach, Florida 15-805US

Site Plan



engineeringarchitecture

20900 NE 30th Ave., Suite 914
Aventura, FL 33180
Tel.: (305) 792-0015
Fax: (305) 931-0279
ARCH. LICENSE NBR AA26001856
ENG. CA No. 28787
© idea 2016
ALL RIGHTS RESERVED

IMPORTANT: PLEASE NOTE THAT THE INFORMATION ON THESE PLANS IS FOR CONCEPTUAL PURPOSES ONLY AND IS SUBJECT TO CHANGE.
THE DRAWINGS ARE THE INTELLECTUAL PROPERTY OF INTERNATIONAL DESIGN ENGINEERING & ARCHITECTURE AND MAY NOT BE REPRODUCED, REPUBLISHED,
DISTRIBUTED, TRANSMITTED, DISPLAYED, BROADCAST OR OTHERWISE EXPLOITED IN ANY MANNER WITHOUT THE EXPRESS PRIOR WRITTEN PERMISSION i.d.e.a.

Scale: 1/8" = 1'-0"

2016-03-11

PLANT LIST				
TREES AND PALMS				
KEY	PLANT NAME	QTY.	UT.	SIZE
BALA	Bambusa Lako ..Tropical Black Bamboo	3	ea.	18' tall overall, 5-6 culms per pot
CAMI	Caryota mitis ..Fishtail Palm	3	ea.	14' tall overall, multi-trunked
COER	Conocarpus erectus ..Green Buttonwood	8	ea.	14' tall x 6' spread, 3" cal.
LIDE	Livistonea decipiens ..Ribbon Palms	11	ea.	18' tall overall, matched
SWMA	Sweitenia mahagonii ..West Indies Mahogany	2	ea.	14' tall x 6' spread, 3" cal.
SHRUBS AND GROUNDCOVER				
KEY	PLANT NAME	QTY.	UT.	SIZE
CLGU	Clusia guttifera ..Dwarf Pitch Apple	70	ea.	4' tall x 30" spread
MUCA	Muhlenberghia cappillaris ..Muhly Grass	65	ea.	3 gallon cans
NEEX	Nephrolepis exaltata ..Boston Fern	60	ea.	1 gallon cans
OTHER				
KEY	NAME	QTY.	UT.	SIZE
sod	St. Augustine "Floratam"	as req.	s.f.	solid sod
	Planting Soil	as req.	c.y.	
	80% Silica Sand			
	20% Everglades Muck			
	Shredded Maleluca Mulch	as req.	c.y.	



New Residential Duplex

914 MARSEILLE DRIVE, Miami Beach, Florida 15-805US

Plant List



ROSENBERG
GARDNER
DESIGN

LANDSCAPE ARCHITECTURE / LAND PLANNING
17670 NW 78th AVE., Suite 214, MIAMI, FLORIDA, 33157
PHONE: 305-392-1016, FAX: 305-392-1019, CORPORATE # LC0000
www.ROSENBERGGARDNER.com

20900 NE 30th Ave., Suite 914
Aventura, FL 33180
Tel.: (305) 792-0015
Fax: (305) 931-0279
ARCH. LICENSE NBR AA26001856
ENG. CA No. 28787
© idea 2016
ALL RIGHTS RESERVED

IMPORTANT: PLEASE NOTE THAT THE INFORMATION ON THESE PLANS IS FOR CONCEPTUAL PURPOSES ONLY AND IS SUBJECT TO CHANGE.
THE DRAWINGS ARE THE INTELLECTUAL PROPERTY OF INTERNATIONAL DESIGN ENGINEERING & ARCHITECTURE AND MAY NOT BE REPRODUCED, REPUBLISHED,
DISTRIBUTED, TRANSMITTED, DISPLAYED, BROADCAST OR OTHERWISE EXPLOITED IN ANY MANNER WITHOUT THE EXPRESS PRIOR WRITTEN PERMISSION i.d.e.a.

Scale: n.t.s.

2016-03-11

engineeringarchitecture

LANDSCAPE SPECIFICATIONS
PART 1 - GENERAL

1.1 SCOPE

A. Contractor shall provide all labor, materials, equipment, supervision, and related work necessary to complete the landscape work in accordance with the intent of the landscape plans, schedules and these specifications. The extent of work is shown on the drawings which are a part of this document.

1.2 CONTRACTOR QUALIFICATIONS

A. Landscape installation work to be performed by a Contractor Certified by the Florida Nurserymen, Growers and Landscape Association (FNGLA) as a Certified Landscape Contractor. Any pruning to be supervised by an Arborist, certified by the International Society of Arboriculture (ISA) and licensed in Miami-Dade County.

1.3 INVESTIGATION OF UTILITIES

A. Prior to beginning work, the Contractor shall be responsible to locate existing underground utilities. Check with all utility companies and Sunshine State, call (811).

1.4 SUBSTITUTIONS

A. Only materials specified will be accepted, unless approved in writing by the Landscape Architect in advance.

1.5 PLANT SIZES

A. All plant sizes shall equal or exceed the minimum sizes as specified in the plant list. When plant sizes are specified as a range of size, installed materials shall average the mean of the range specified. Plants shall be measured following pruning, with branches in normal position. All necessary pruning shall be done at the time of planting.

1.6 PLANT QUALITY

A. All plant material shall be equal to or better than Florida No. 1 as classified by "Grades and Standards for Nursery Plants" by the Division of Plant Industry, Florida Department of Agriculture. They shall have a growth habit that is normal for the species; healthy, vigorous, free from insects, disease and injury.

B. The Owner or Landscape Architect reserves the right to refuse any plant material which does not conform to the intent of the written specifications or design.

C. CIRCLING ROOTS FOUND ON CONTAINER-GROWN MATERIAL WILL NOT BE ACCEPTED UNLESS REMEDIAL ROOT PRUNING, APPROVED BY THE LANDSCAPE ARCHITECT IS DONE BEFORE PLANTING.

1.7 PLANT QUANTITY

A. The plant quantities shown on the plant list are to be used only as an aid to bidders. In the case of discrepancy between the plant list and the plan, the quantity on the plan shall override the plant list.

1.8 UNIT PRICES

A. The successful bidder shall furnish to the Owner and the Landscape Architect, a unit price breakdown for all materials. The Owner may, at his discretion, add to or delete from the materials utilizing the unit price breakdown submitted to and accepted by the Owner.

1.9 SUBMITTALS

A. Fertilizer: The Contractor shall submit to the Owner and Landscape Architect documentation that all the fertilizer used for the project is of the analysis specified and placed at the rates specified in section 2.2 FERTILIZER.

B. Planting soil: The Contractor shall submit a sample of the planting soil (approximately 1 cu. Ft.) for approval by the Landscape Architect prior to delivery to the site.

1.10 CLEAN-UP & MAINTENANCE OF TRAFFIC

A. Follow procedures in FDOT Index 600 for maintenance of traffic during construction.

B. At the end of each work day, the Contractor shall remove debris and shall barricade the un-filled holes in a manner appropriate in the path of pedestrians and motorists.

C. Upon completion of the work or any major portion of the work or as directed by the Landscape Architect, all debris and surplus material from his work shall be removed from the job site.

1.11 MAINTENANCE PRIOR TO ACCEPTANCE

A. The Contractor is responsible to maintain the plantings until they are accepted under the provisions of 1.12 "ACCEPTANCE OF INSTALLATION".

1. Plants: Begin maintenance immediately following the final plant installation operation for each plant and continue until all plant installation is complete and accepted. Maintenance shall include watering all plants, weeding, mulching, pest and disease control, tightening and repairing of guys, repair of braces, removal of dead growth, resetting of plants to proper grade or up-right position, restoration of plant saucer, litter pick-up in plant beds and other necessary operations to assure specified minimum grade of Florida No. 1.

2. Turf Areas: Begin maintenance of turf immediately following the placement of sod and continue until sod installation is complete and accepted. Maintenance shall include but not be limited to, watering, leveling, mowing, weed and pest control, fungus and disease control and other necessary operations as determined by the Landscape Architect and good nursery practice.

3. Re-setting or straightening trees and palms: The Contractor shall re-set and/or straighten trees and palms as required at no additional cost to the Owner unless caused by sustained winds of 75 mph or more. Then, the costs of the operations may be charged to the owner. Re-set trees within 48 hours.

1.12 ACCEPTANCE OF INSTALLATION

A. Inspection: Inspection of the work, to determine completion of contract work, exclusive of the possible replacement of plants and turf, will be made by the Landscape Architect at the conclusion of the maintenance period. Written notice requesting such an inspection and submitted by the Contractor at least ten (10) days prior to the anticipated date.

1.13 GUARANTEE

A. Guarantee all plants for a period of one year (CCD). Guarantee shall commence from the date of written acceptance. Plant material which is on the site and scheduled to be relocated is not covered by the guarantee except in the case of Contractor's negligence or work that has been done in an unworkman-like manner. The Contractor is not responsible for loss due to acts of god, (i.e.) sustained winds of 75 mph or more, floods, frost, lightning, vandalism or theft.

1.14 REPLACEMENT

A. Replacement shall be made during the guarantee period as directed by the Landscape Architect within ten (10) days from time of notification. For all replacement plant material, the guarantee period shall extend for an additional forty-five (45) days beyond the original guarantee period. The Contractor shall be responsible to provide water to the replacement plants in sufficient quantity to aid in their establishment. At the end of the guarantee period, inspection will be made by the Landscape Architect, upon written notice requesting such inspection and submitted by the Contractor at least five (5) days before the anticipated date. Replacement plants must meet the requirements of Florida No. 1 at time of inspection. Remove from the site all plants that are dead or in a state of unsatisfactory growth, as determined by the Landscape Architect. Replace these and any plants missing due to the Contractor's negligence as soon as conditions permit.

1. Materials and Operations: All replacement plants shall be of the same kind and size as indicated on the plant list. The Contractor shall supply and plant the plants as specified under planting operations.

2. Cost of Replacements: A sum sufficient to cover the estimated cost of possible replacements, including material and labor will be retained by the Owner and paid to the Contractor after all replacements have been satisfactorily made and approved by the Landscape Architect.

PART 2 - MATERIALS

2.1 PLANTING SOIL

A. Planting soil for trees, shrubs and ground covers shall be of the composition noted on the plans, measured by volume.

B. Soil for Sodded Areas: shall be coarse lawn sand.

2.2 FERTILIZER

A. Fertilizer for trees, palms, shrubs, and groundcovers shall be as follows: LESCO Palm Special 13-3-13 or equal, Sulfur coated with iron and other minor elements and maximum of 2% chlorine, or brand with equal analysis. The fertilizer shall be uniform in composition, dry and free flowing and shall be delivered to the site in the original unopened containers, bearing the manufacturer's guaranteed analysis. Fertilizer for sod and seeded areas shall be 6-8-6, 50% organically derived nitrogen, or equal

2.3 WATER

A. The Contractor shall provide potable water on site, available from the start of planting. The Contractor is responsible to ascertain the location and accessibility of the water source. The Contractor is responsible to provide the means of distribution (i.e. water truck, hoses, etc.) for distribution of water to the planting areas.

2.4 MULCH

A. Mulch shall be shredded Melaleuca mulch (Florimulch) as manufactured by Forestry Resources, Inc., or equal.

2.5 ROOT BARRIER MATERIAL

A. When specified in the plans, root barrier material shall be Biobarrier (19.5 inch width) Reemay or approved equal.

B. Install per details in the plans.

PART 3 - INSTALLATION PROCEDURES

3.1 LAYOUT

A. Verify location of all underground utilities and obstructions prior to excavation.



New Residential Duplex

914 MARSEILLE DRIVE, Miami Beach, Florida 15-805US

IMPORTANT: PLEASE NOTE THAT THE INFORMATION ON THESE PLANS IS FOR CONCEPTUAL PURPOSES ONLY AND IS SUBJECT TO CHANGE. THE DRAWINGS ARE THE INTELLECTUAL PROPERTY OF INTERNATIONAL DESIGN ENGINEERING & ARCHITECTURE AND MAY NOT BE REPRODUCED, REPUBLISHED, DISTRIBUTED, TRANSMITTED, DISPLAYED, BROADCAST OR OTHERWISE EXPLOITED IN ANY MANNER WITHOUT THE EXPRESS PRIOR WRITTEN PERMISSION i.d.e.a.

Scale: n.t.s.

2016-03- 11



ROSENBERG
GARDNER
DESIGN

LANDSCAPE ARCHITECTURE / LAND PLANNING

17670 NW 78th AVE., Suite 214, MIAMI, FLORIDA, 33180

PHONE: 305-392-1016, FAX: 305-392-1019, CORPORATE # LC0000

WWW.ROSENBERGGARDNER.COM

20900 NE 30th Ave., Suite 914

Aventura, FL 33180

Tel.: (305) 792-0015

Fax: (305) 931-0279

ARCH LICENSE NBR AA26001856

ENG. CA No. 28787

idea 2016

ALL RIGHTS RESERVED

3.2 HERBICIDE TREATMENT

A. In all areas infected with weed and/or grass growth, a systemic herbicide, such as Roundup, shall be applied per manufacturer's rates. When it has been established where work will be done, the systemic herbicide shall be applied in accordance with manufacturer's labeling to kill all noxious growth. Contractor shall schedule his work to allow more than one application to obtain at least 95% kill of undesirable growth. If necessary, Contractor shall conduct a test to establish suitability of product and applicator to be used on this project, prior to execution of the full application.

3.3 PLANT PIT EXCAVATION AND BACKFILLING

A. Trees: See the Planting and Bracing Details and notes.

B. All planting holes shall be hand dug where machine dug holes may adversely affect utilities or improvements.

C. Shrubs and Groundcover: Shrubs and groundcover shall be planted in a soil bed as described in the notes and details. Space shrubs and provide setback from curb and pavements as shown in the plans.

D. Watering of field-grown plants: Thoroughly puddle in water to remove any air pockets in the plant hole.

3.4 WATERING

A. The Contractor is responsible to provide the water for all new plants and transplants and means of distribution (i.e. hand watering or water truck) during the maintenance period and extending into the period after acceptance until the full schedule as listed below is complete. Water for trees and other large field grown plants shall be supplemented by hand or water truck, in addition to the irrigation system, (if one is provided). Contractor can adjust watering schedule during heavy rain season upon approval of the Landscape Architect.

AMOUNT OF WATER PER APPLICATION

For trees up to 5 inch caliper - 5 gallons
From 5 to 8 inch caliper - 25 gallons
9 inch and up caliper - 50 gallons

FREQUENCY OF WATER

Daily for the first week
3 times per week for weeks 2 - 5
2 times per week for weeks 6 - 8
1 time per week for weeks 9 - 12

B. Water in plants by thoroughly soaking of the entire root ball immediately after planting. For large trees and shrubs, add water while backfilling hole to eliminate any air pockets in the soil around the root ball.

C. Water shrubs, sod and groundcover a minimum of once daily for a week or until an irrigation system is fully operational. If no irrigation system is to be installed, the Contractor shall be responsible for watering the shrub, sod, and groundcover for the time specified above, after installation of each section of the planting installed.

3.5 FERTILIZING

A. Add fertilizer on top of the surface of shrubs beds and tree and palms root balls two (2) months after installation. Fertilize sod within two (2) days after installing after planting of each segment of the job. Fertilizer shall be applied after soil has been well moistened. Fertilizer shall be washed off of plant leaves and stems immediately after application. Apply at the following rates:

- 1. Trees and Large Shrubs: One (1) pound per inch of trunk diameter, spread evenly over the root ball area.
- 2. Shrubs: One half (1/2) handful per shrub, spread evenly over the root ball area.

3. Groundcover: Twelve (12) pounds per 100 sq. ft. of bed area.

4. Sod: Twelve (12) pounds per 1,000 sq. ft. Wash fertilizer off blades immediately after spreading.

3.6 MULCHING

A. Spread mulch two (2) inches thick uniformly over the entire surface of shrubs and groundcover beds, depth measured after settling, unless otherwise specified in the plans. Provide 36" diameter bed of mulch, measured from outer edge of the trunk, for all trees and palms planted in sod areas. Keep mulch away from contact with the trunk. Create a 6" high ring of mulch at the outer edge of tree and palm holes.

3.7 GUYING AND BRACING

A. See the details bound herewith or made part of the plans.

3.8 SODDING

A. Provide a blanket of lawn sand as described in the notes in these plans. Prior to planting, remove stones, sticks, etc. from the sub-soil surface. Excavate existing non-conforming soil as required so that the finish grade of sod is flush with adjacent pavement or top of curb as well as adjacent sod in the case of sod patching.

B. Place sod on moistened soil, with edges tightly butted, in staggered rows at right angles to slopes. The sod shall be rolled with a 500 pound hand roller immediately after placing.

C. Keep edge of sod bed a minimum of 18" away from groundcover beds and 24" away from edge of shrub beds and 36" from trees, measured from the edge of plant or tree trunk.

D. Sod shall be watered immediately after installation to uniformly wet the soil to at least two inches below the bottom of sod strips.

E. Apply fertilizer to the sod as specified in Section 3.5.

F. Excavate and remove excess soil so top of sod is flush w/top of curb or adjacent pavement, or adjacent existing sod.

PLANT BED PREPARATION NOTES

- 1. In all areas where new sod and shrub and groundcover masses are to be planted, kill all existing weeds by treating with Round-up prior to beginning soil preparation.
- 2. In all shrub and groundcover beds, prepare soil as described for either condition, over the entire area to be planted:

Condition A:
If any compacted road base or asphalt or rocky soil is encountered, remove compacted material entirely to allow an 18" depth of planting soil. Backfill the entire area of the shrub and groundcover beds with 18" planting soil (as specified in Plans) to within 2 inches of the adjacent pavement or top of curb. Remove all debris and rocks and pebbles larger than 1 inch in size and level the grade before planting.

Condition B:
Where no compacted soil is encountered, thoroughly mix 6 inches of planting soil into the existing soil to a depth of 18 inches. If required, excavate and remove the existing soil to lower the grade, so that the prepared mix is finished to a minimum of 2 inches below top of curb or adjacent walkway. Remove all debris and rocks and pebbles larger than 1 inch in size and level the grade before planting.

For all sod areas, spread a 2" deep layer of lawn sand prior to sodding. Remove all debris and rocks and pebbles larger than 1 inch in size and level the grade before sodding. Remove, if required, existing soil so that top of sod is flush with and adjacent top of curb or pavement.

SPACING OF PLANTS (SEE PLANT SPACING DETAIL)

1. Plants shall be planted sufficiently away from edges of pavements or curbs, to allow for growth toward the edges of the bed.

PROTECTION OF PLANTS

1. The Contractor shall be responsible to protect existing trees and shrubs in and adjacent to the area of work. Erect barriers as necessary to keep equipment and materials, any toxic material, away from the canopy drip line of trees and shrubs. DO NOT PILE SOIL OR DEBRIS AGAINST TREE TRUNKS OR DEPOSIT NOXIOUS BUILDING SUPPLIES OR CHEMICALS WITHIN THE DRIP LINE.



New Residential Duplex
914 MARSEILLE DRIVE, Miami Beach, Florida 15-805US

Landscape Specifications

Scale: n.t.s.

2016-03-11




ROSENBERG
GARDNER
DESIGN

LANDSCAPE ARCHITECTURE / LAND PLANNING
17670 NW 78th AVE., Suite 214, MIAMI, FLORIDA, 33180
PHONE: 305-392-1016, FAX: 305-392-1019, CORPORATE # LC0000
www.ROSENBERGGARDNER.com

20900 NE 30th Ave., Suite 914
Aventura, FL 33180
Tel.: (305) 792-0015
Fax: (305) 931-0279
ARCH LICENSE NBR AA26001856
ENG. CA No. 28787
idea 2016
© ALL RIGHTS RESERVED

IMPORTANT: PLEASE NOTE THAT THE INFORMATION ON THESE PLANS IS FOR CONCEPTUAL PURPOSES ONLY AND IS SUBJECT TO CHANGE. THE DRAWINGS ARE THE INTELLECTUAL PROPERTY OF INTERNATIONAL DESIGN ENGINEERING & ARCHITECTURE AND MAY NOT BE REPRODUCED, REPUBLISHED, DISTRIBUTED, TRANSMITTED, DISPLAYED, BROADCAST OR OTHERWISE EXPLOITED IN ANY MANNER WITHOUT THE EXPRESS PRIOR WRITTEN PERMISSION i.d.e.a.

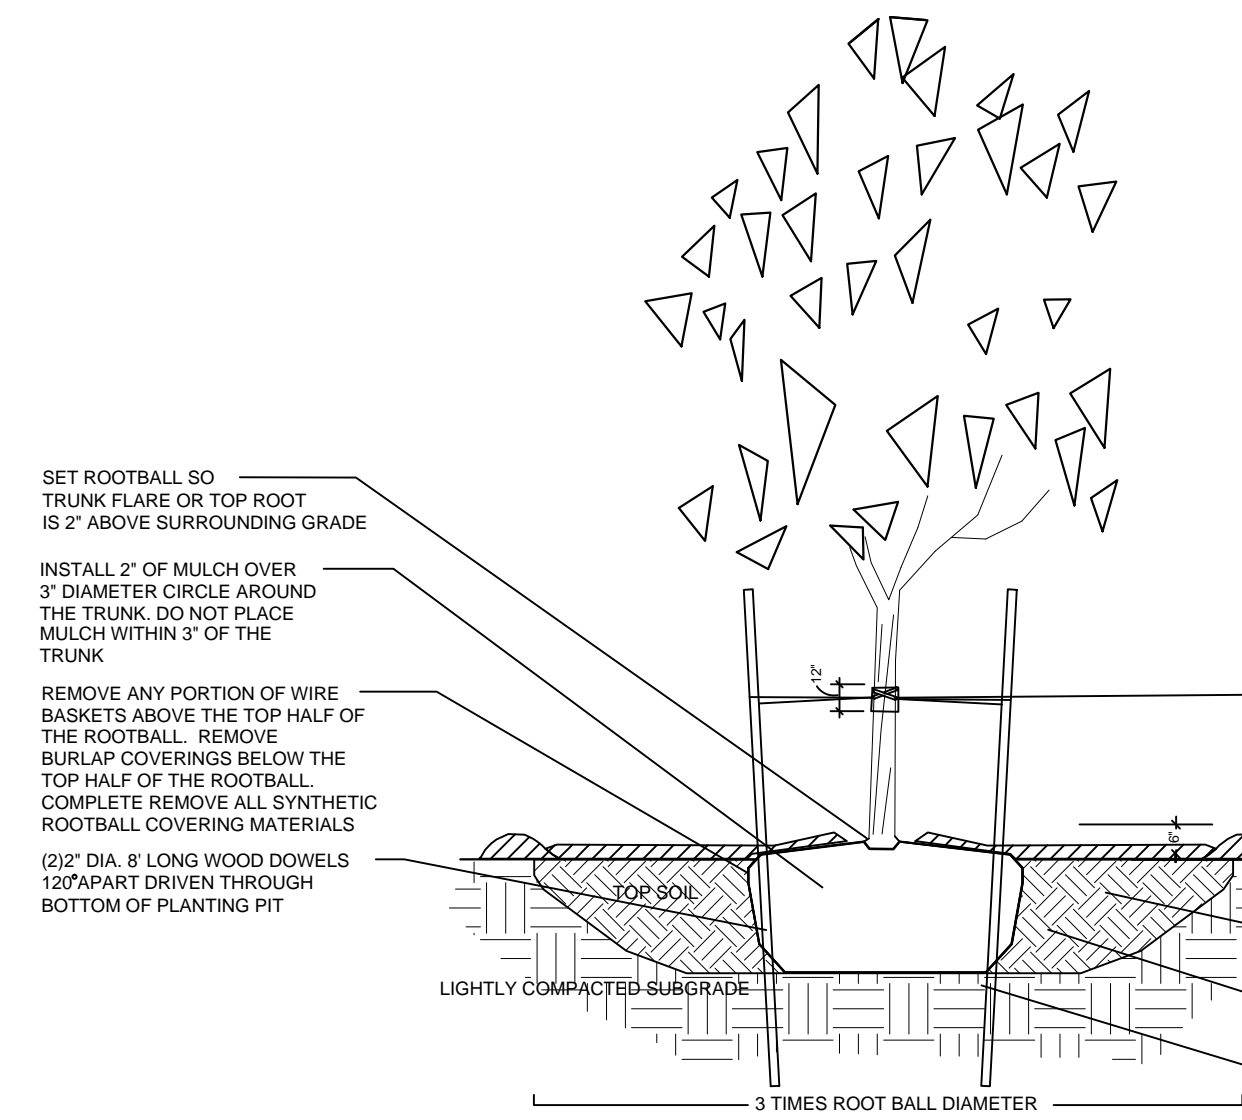

SET ROOTBALL SO TRUNK FLARE OR TOP ROOT IS 2" ABOVE SURROUNDING GRADE

INSTALL 2" OF MULCH OVER 3" DIAMETER CIRCLE AROUND THE TRUNK. DO NOT PLACE MULCH WITHIN 3" OF THE TRUNK

REMOVE ANY PORTION OF WIRE BASKETS ABOVE THE TOP HALF OF THE ROOTBALL. REMOVE BURLAP COVERINGS BELOW THE TOP HALF OF THE ROOTBALL. COMPLETE REMOVE ALL SYNTHETIC ROOTBALL COVERING MATERIALS

(2)2" DIA. 8' LONG WOOD DOWELS 120°APART DRIVEN THROUGH BOTTOM OF PLANTING PIT

LIGHTLY COMPACTED SUBGRADE

TOP SOIL

3 TIMES ROOT BALL DIAMETER

NOTE - IRREGULAR OR MULTI-STEMED TREES SHALL HAVE A SIMILAR STAKING PATTERN AS SINGLE TRUNKED TREES. STAKES NEED NOT ALL BE ATTACHED TO EVERY STEM
ALL SUPPORT MATERIALS ARE TO BE REMOVED FROM THE TREES ONCE THE TREES HAVE BECOME ESTABLISHED(NOT TO EXCEED 12 MONTHS FROM THE COMPLETION OF THE PROJECT).
*TREE STAKING SHALL NOT PROTRUDE INTO SIDEWALK AREA OR CONFLICT WITH ADA ACCESS.

5/8" DIAMETER NYLON STRAPS WRAPPED AROUND TRUNK & PULLED TAUT, TIED TO WOOD DOWELS.

6" HIGH TEMPORARY RETENTION RING OF SOIL TO ASSIST IN IRRIGATION OF THE TREE. REMOVE RING 3 MONTHS AFTER INSTALLATION.

FINISHED GRADE


HOLES TO ACCOMMODATE PLANTS SHALL BE A MINIMUM OF THREE TIMES THE SIZED OF THE PLANT BALL.

ALL BACKFILL FOR TREES SHALL BE AS EXISTING SOIL WITH ALL ROCKS 2" OR LARGER REMOVED


FERTILIZER SHALL BE INSTALLED AS PER THE WRITTEN SPECIFICATIONS.

PLANTING & BRACING DETAIL UNDER 3 1/2" CALIPER

N.T.S.

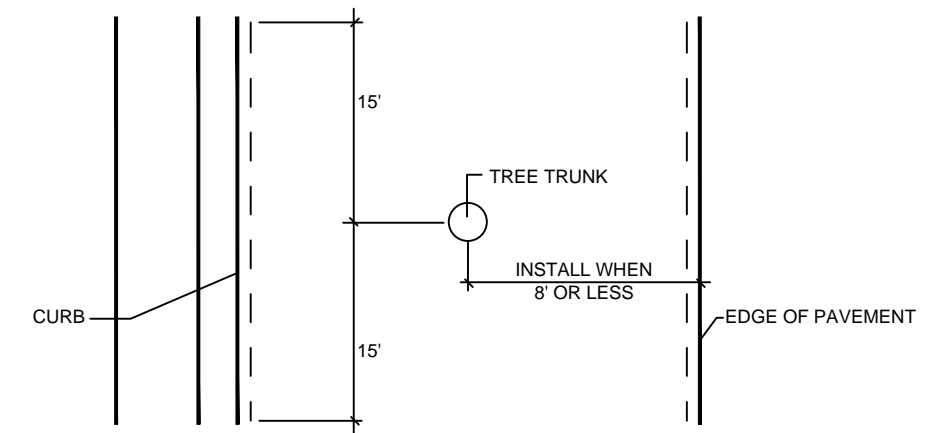

PLAN VIEW

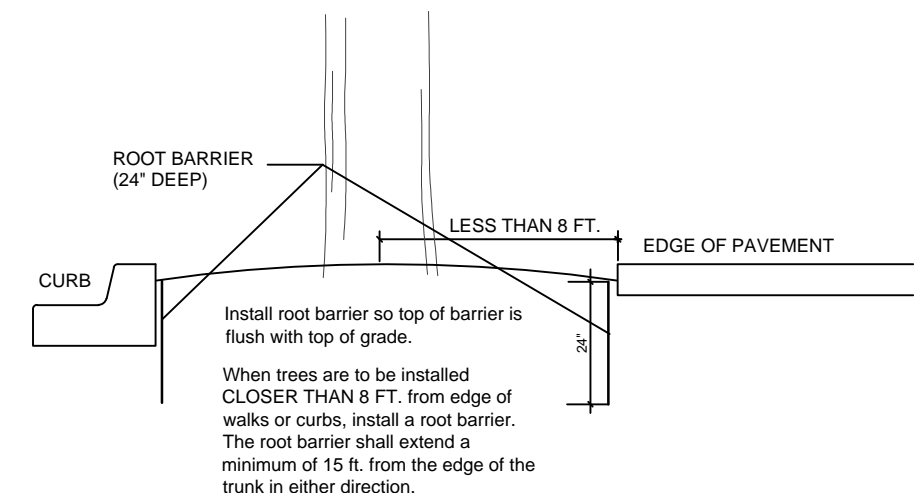

ROOT BARRIER INSTALLATION DETAIL

N.T.S.

**ROSENBERG
GARDNER
DESIGN**

LANDSCAPE ARCHITECTURE / LAND PLANNING
17670 NW 78th AVE., Suite 214, MIAMI, FLORIDA, 33180
PHONE: 305-392-1016, FAX: 305-392-1019, CORPORATE # LC0000
www.ROSENBERGGARDNER.com

20900 NE 30th Ave., Suite 914
Aventura, FL 33180
Tel.: (305) 792-0015
Fax: (305) 931-0279

ARCH LICENSE NBR AA26001856
ENG. CA No. 28787
idea 2016
© ALL RIGHTS RESERVED



New Residential Duplex

914 MARSEILLE DRIVE, Miami Beach, Florida 15-805US

Planting Details



IMPORTANT: PLEASE NOTE THAT THE INFORMATION ON THESE PLANS IS FOR CONCEPTUAL PURPOSES ONLY AND IS SUBJECT TO CHANGE.
THE DRAWINGS ARE THE INTELLECTUAL PROPERTY OF INTERNATIONAL DESIGN ENGINEERING & ARCHITECTURE AND MAY NOT BE REPRODUCED, REPUBLISHED, DISTRIBUTED, TRANSMITTED, DISPLAYED, BROADCAST OR OTHERWISE EXPLOITED IN ANY MANNER WITHOUT THE EXPRESS PRIOR WRITTEN PERMISSION i.d.e.a.

Scale: n.t.s.

2016-03-11

engineeringarchitecture

06

www.absolute-idea.cc

NOTE- USE 4" X 4" STAKES
TREES & PALMS OVER 12" CALIPER


PROVIDE THREE 2'X4' PINE STAKES
120° APART
ATTACH W/NAILS TO BATTENS
NO NAILS IN TREE
*TREE STAKING SHALL NOT
PROTRUDE INTO SIDEWALK AREA
OR CONFLICT WITH ADA ACCESS.

SET ROOTBALL SO
TRUNK FLARE OR TOP ROOT
IS 2" ABOVE SURROUNDING GRADE

INSTALL 2" OF MULCH OVER
3" DIAMETER CIRCLE AROUND
THE TRUNK. DO NOT PLACE
MULCH WITHIN 3" OF THE
TRUNK


REMOVE ANY PORTION OF WIRE
BASKETS OR BURLAP ABOVE THE
TOP HALF OF THE ROOTBALL.
FOLD BACK BURLAP COVERINGS
BELOW THE TOP HALF OF THE
ROOTBALL. COMPLETELY REMOVE
ALL SYNTHETIC ROOTBALL
COVERING MATERIALS.

WOOD STAKES TOP OF STAKES
BELOW OR FLUSH WITH GRADE
DETAIL A

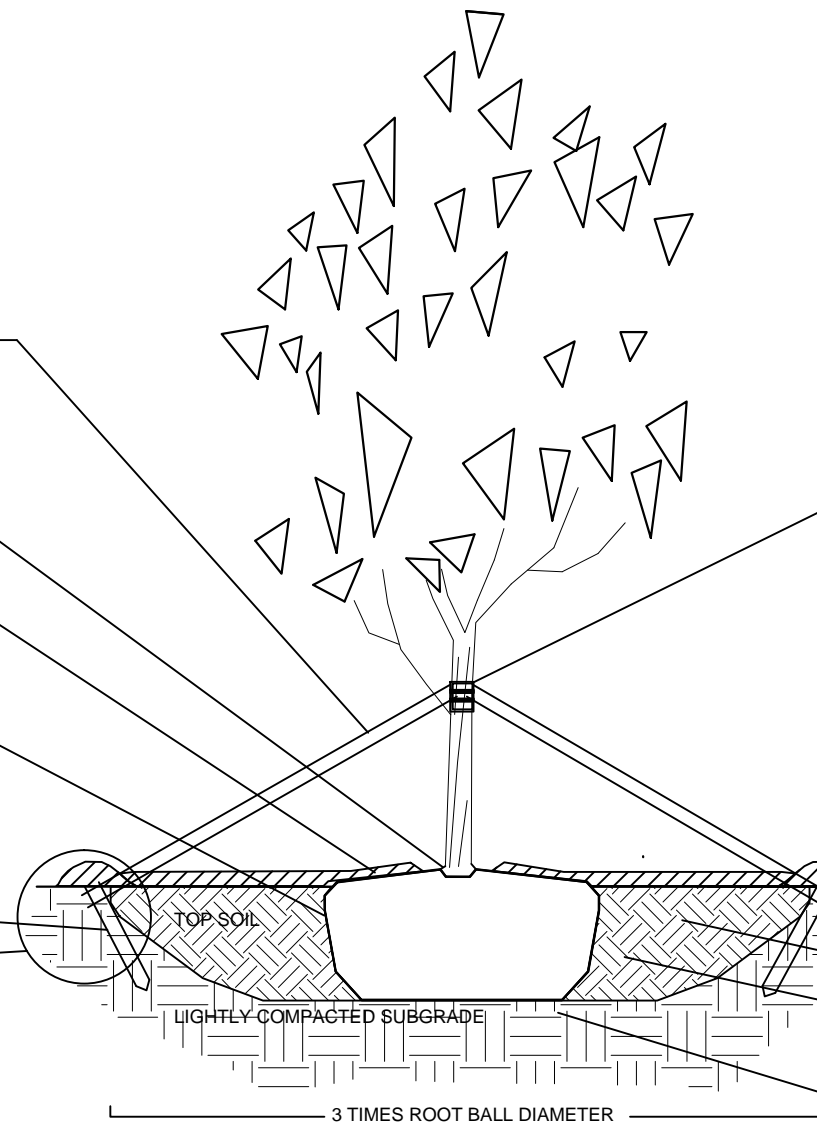

PLANTING & BRACING DETAIL OVER 3 1/2" CALIPER

N.T.S.

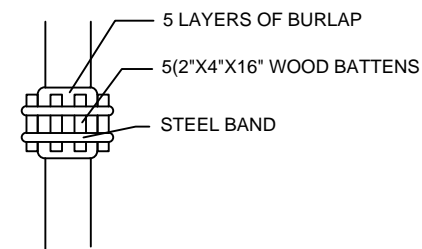

BATTEN DETAIL B

N.T.S.

NOTE - IRREGULAR OR MULTI-STEMED TREES
SHALL HAVE A SIMILAR STAKING PATTERN AS SINGLE
TRUNKED TREES. STAKES NEED NOT ALL BE
ATTACHED TO EVERY STEM.


ALL SUPPORT MATERIALS ARE TO BE REMOVED FROM THE
TREES ONCE THE TREES HAVE BECOME ESTABLISHED
(NOT TO EXCEED 12 MONTHS FROM THE COMPLETION
OF THE PROJECT).

6" HIGH TEMPORARY RETENTION RING OF SOIL TO ASSIST IN
IRRIGATION OF THE TREE. REMOVE RING 3 MONTHS
AFTER INSTALLATION.

FINISHED GRADE


HOLES TO ACCOMMODATE PLANTS SHALL BE A MINIMUM
OF THREE TIMES THE SIZED OF THE PLANT ROOTBALL.
ALL BACKFILL FOR TREES SHALL BE EXISTING SOIL WITH ALL
ROCKS 2" OR LARGER REMOVED

FERTILIZER SHALL BE INSTALLED AS PER THE
WRITTEN SPECIFICATIONS.

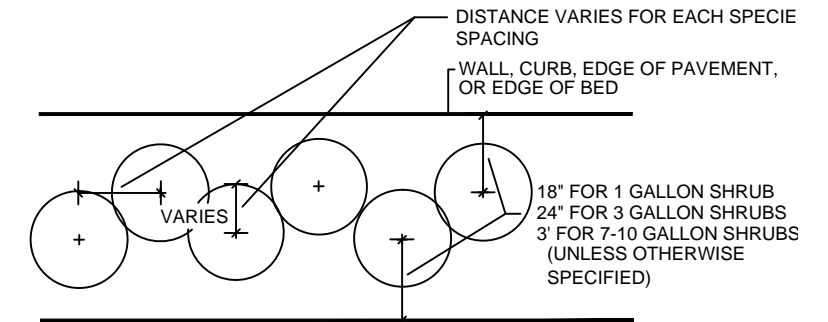

SHRUB SPACING DIAGRAM

N.T.S.

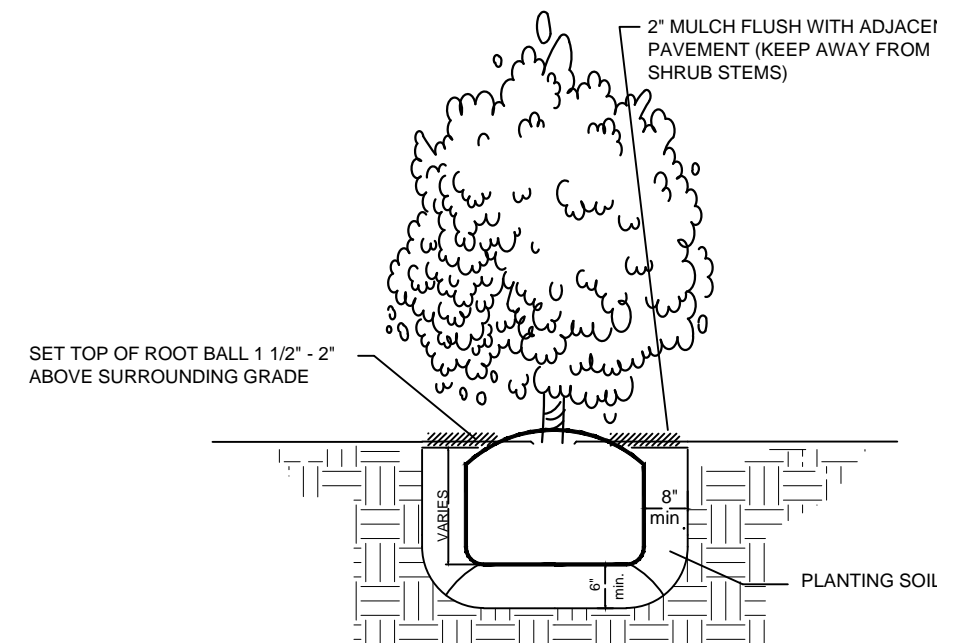

SHRUB INSTALLATION DETAIL

N.T.S.

**ROSENBERG
GARDNER
DESIGN**

LANDSCAPE ARCHITECTURE / LAND PLANNING
17670 NW 78th AVE., Suite 214, MIAMI, FLORIDA, 33180
PHONE: 305-392-1016, FAX: 305-392-1019, CORPORATE # LC0000
www.ROSENBERGGARDNER.com

20900 NE 30th Ave., Suite 914
Aventura, FL 33180
Tel.: (305) 792-0015
Fax: (305) 931-0279

ARCH. LICENSE NBR AA26001856
ENG. CA No. 28787
idea 2016
© ALL RIGHTS RESERVED

idea

New Residential Duplex

914 MARSEILLE DRIVE, Miami Beach, Florida 15-805US

Planting Details

idea

internationaldesign

engineeringarchitecture


IMPORTANT: PLEASE NOTE THAT THE INFORMATION ON THESE PLANS IS FOR CONCEPTUAL PURPOSES ONLY AND IS SUBJECT TO CHANGE.
THE DRAWINGS ARE THE INTELLECTUAL PROPERTY OF INTERNATIONAL DESIGN ENGINEERING & ARCHITECTURE AND MAY NOT BE REPRODUCED, REPUBLISHED,
DISTRIBUTED, TRANSMITTED, DISPLAYED, BROADCAST OR OTHERWISE EXPLOITED IN ANY MANNER WITHOUT THE EXPRESS PRIOR WRITTEN PERMISSION i.d.e.a.

Scale: n.t.s.

2016-03-11

www.absolute-idea.cc

07

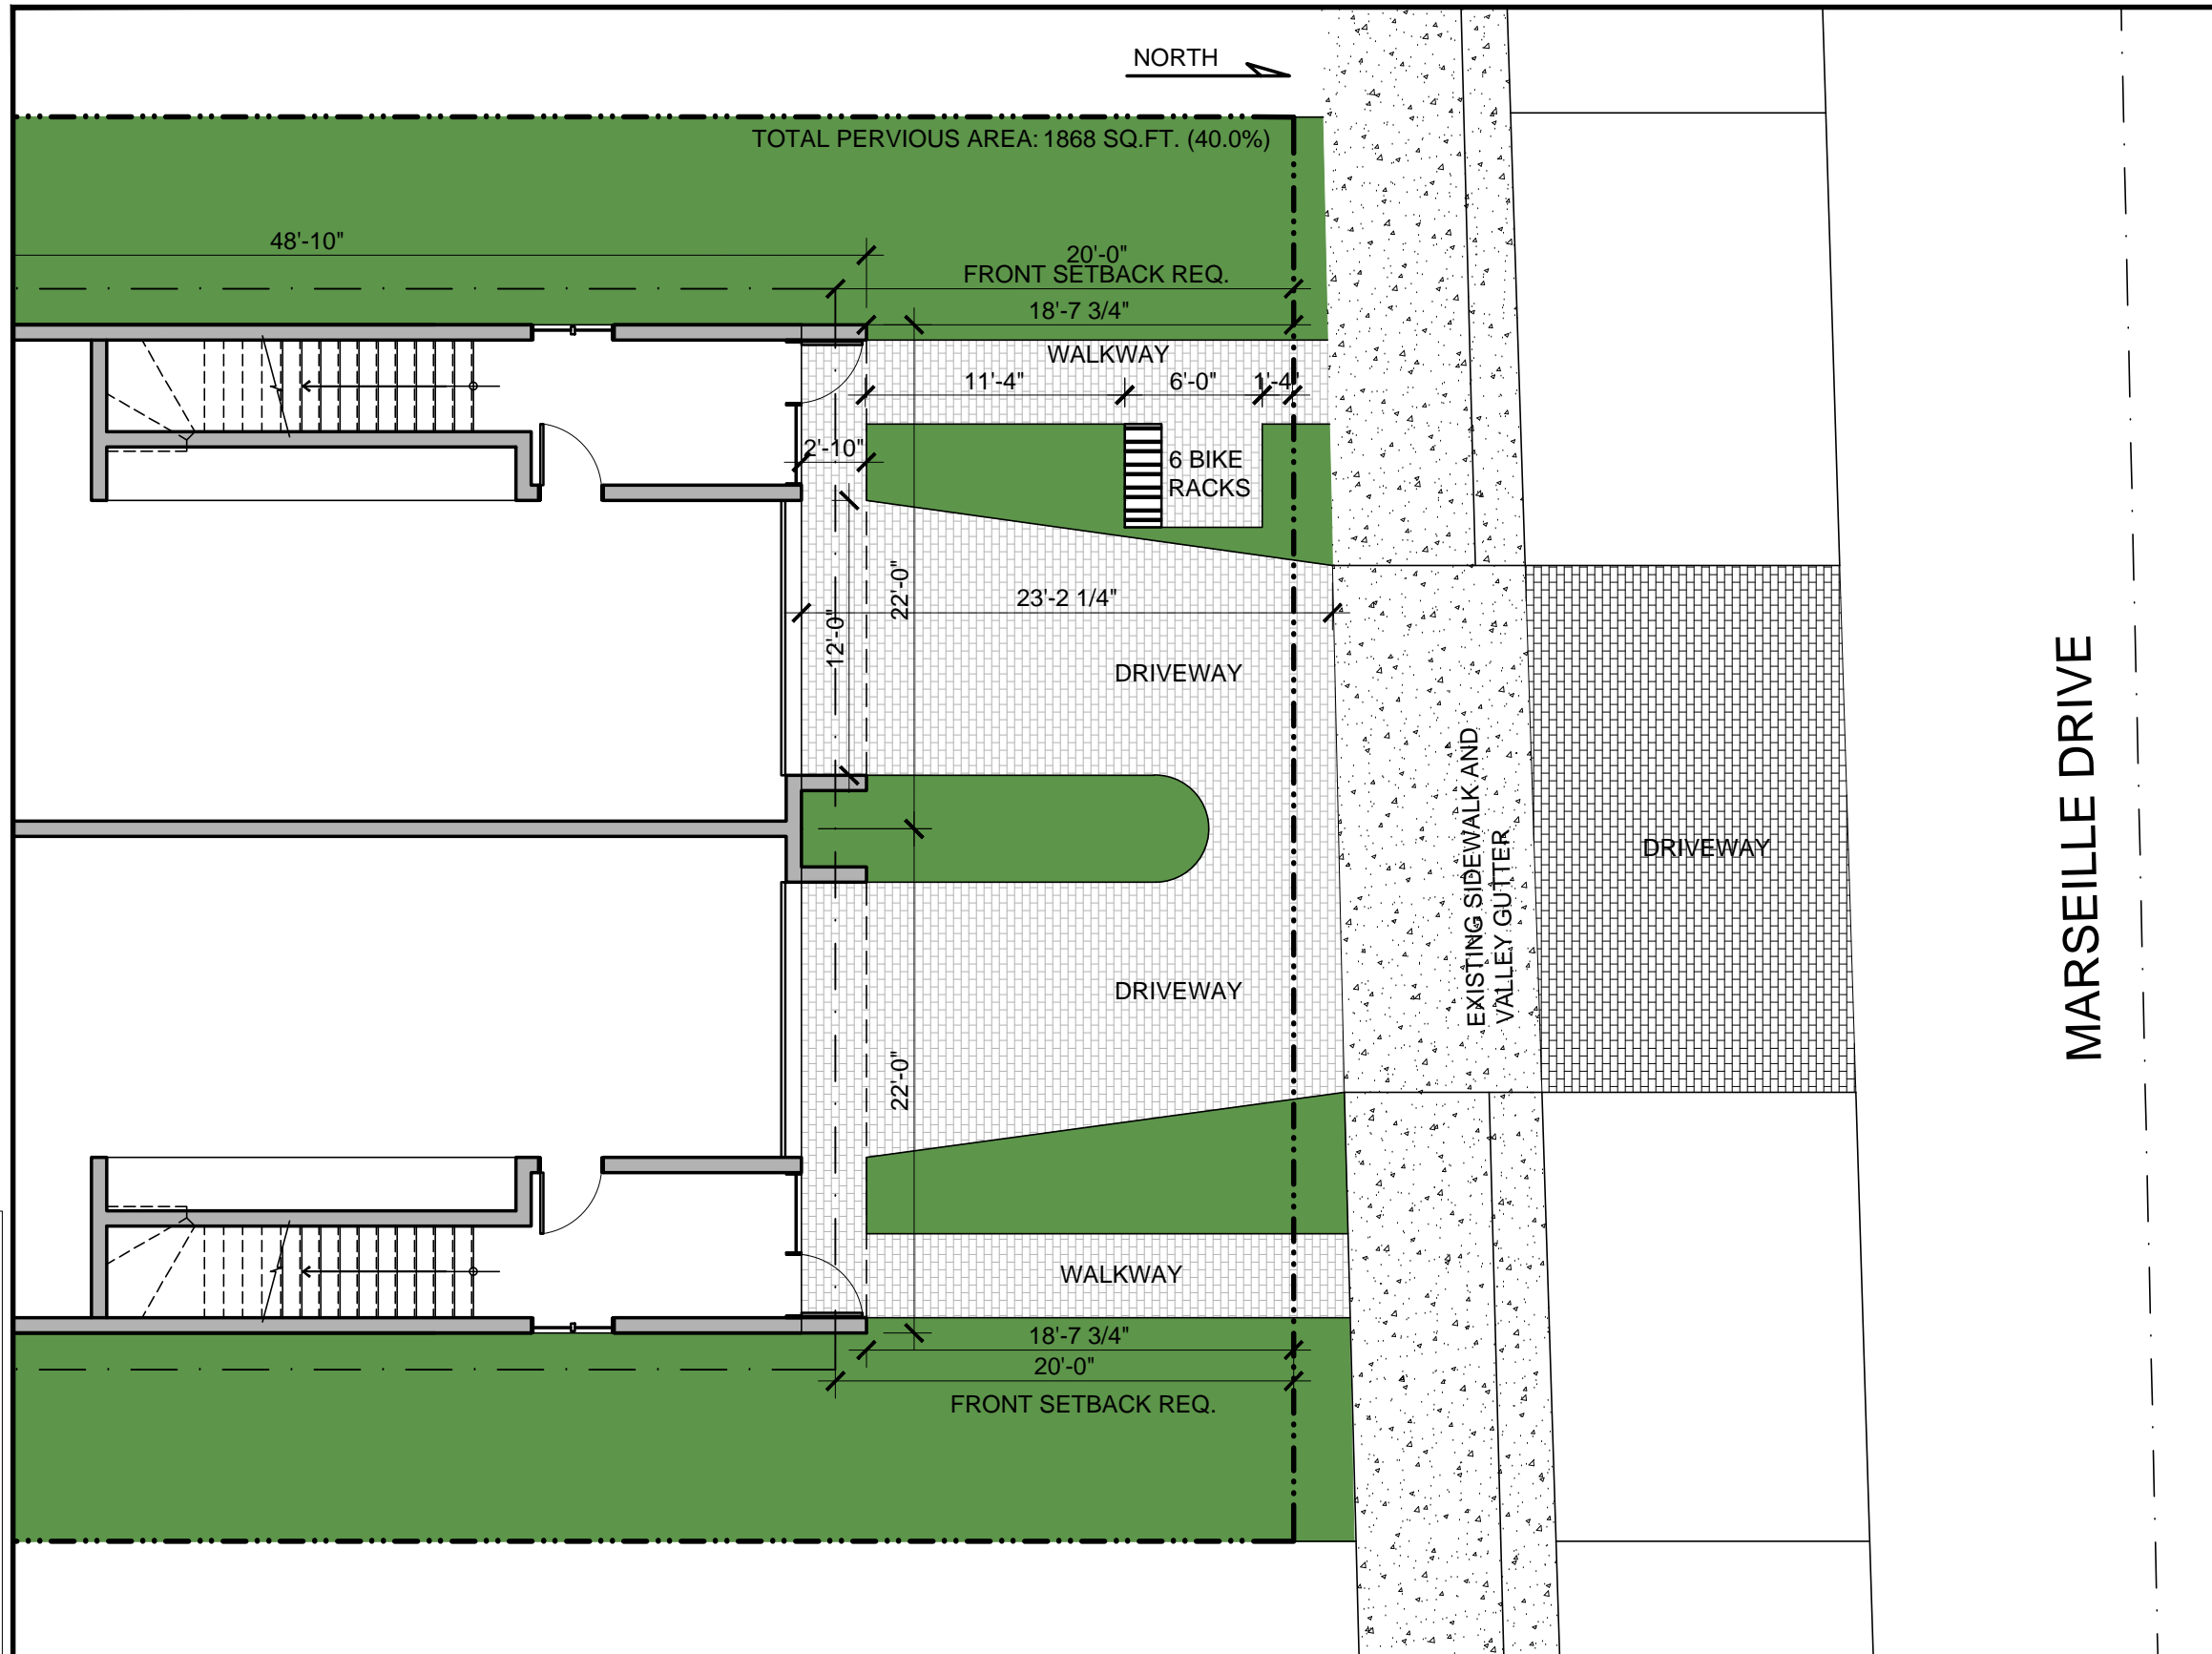


LEGEND:

- PAVER PATTERN (743 SF)
- CONCRETE PATTERN
- LANDSCAPED AREA



PAVER SAMPLE

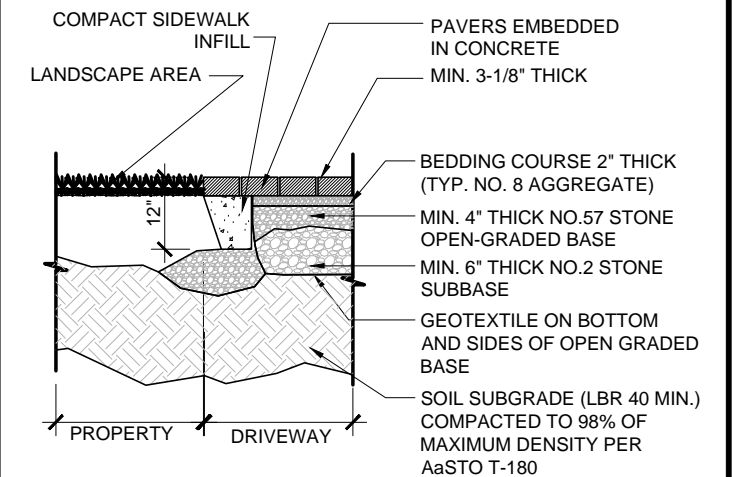

PAVER DETAIL




New Residential Duplex

914 MARSEILLE DRIVE, Miami Beach, Florida 15-805US

HARDSCAPE PLAN

international design

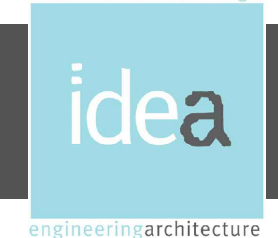

20900 NE 30th Ave., Suite 914
Aventura, FL 33180
Tel.: (305) 792-0015
Fax: (305) 931-0279
ARCH LICENSE NBR AA26001856
ENG. CA No. 28787
idea 2016
ALL RIGHTS RESERVED


IMPORTANT: PLEASE NOTE THAT THE INFORMATION ON THESE PLANS IS FOR CONCEPTUAL PURPOSES ONLY AND IS SUBJECT TO CHANGE. THE DRAWINGS ARE THE INTELLECTUAL PROPERTY OF INTERNATIONAL DESIGN ENGINEERING & ARCHITECTURE AND MAY NOT BE REPRODUCED, REPUBLISHED, DISTRIBUTED, TRANSMITTED, DISPLAYED, BROADCAST OR OTHERWISE EXPLOITED IN ANY MANNER WITHOUT THE EXPRESS PRIOR WRITTEN PERMISSION i.d.e.a.

Scale: 1/8" = 1'-0"

2016-03-11


engineeringarchitecture

02C

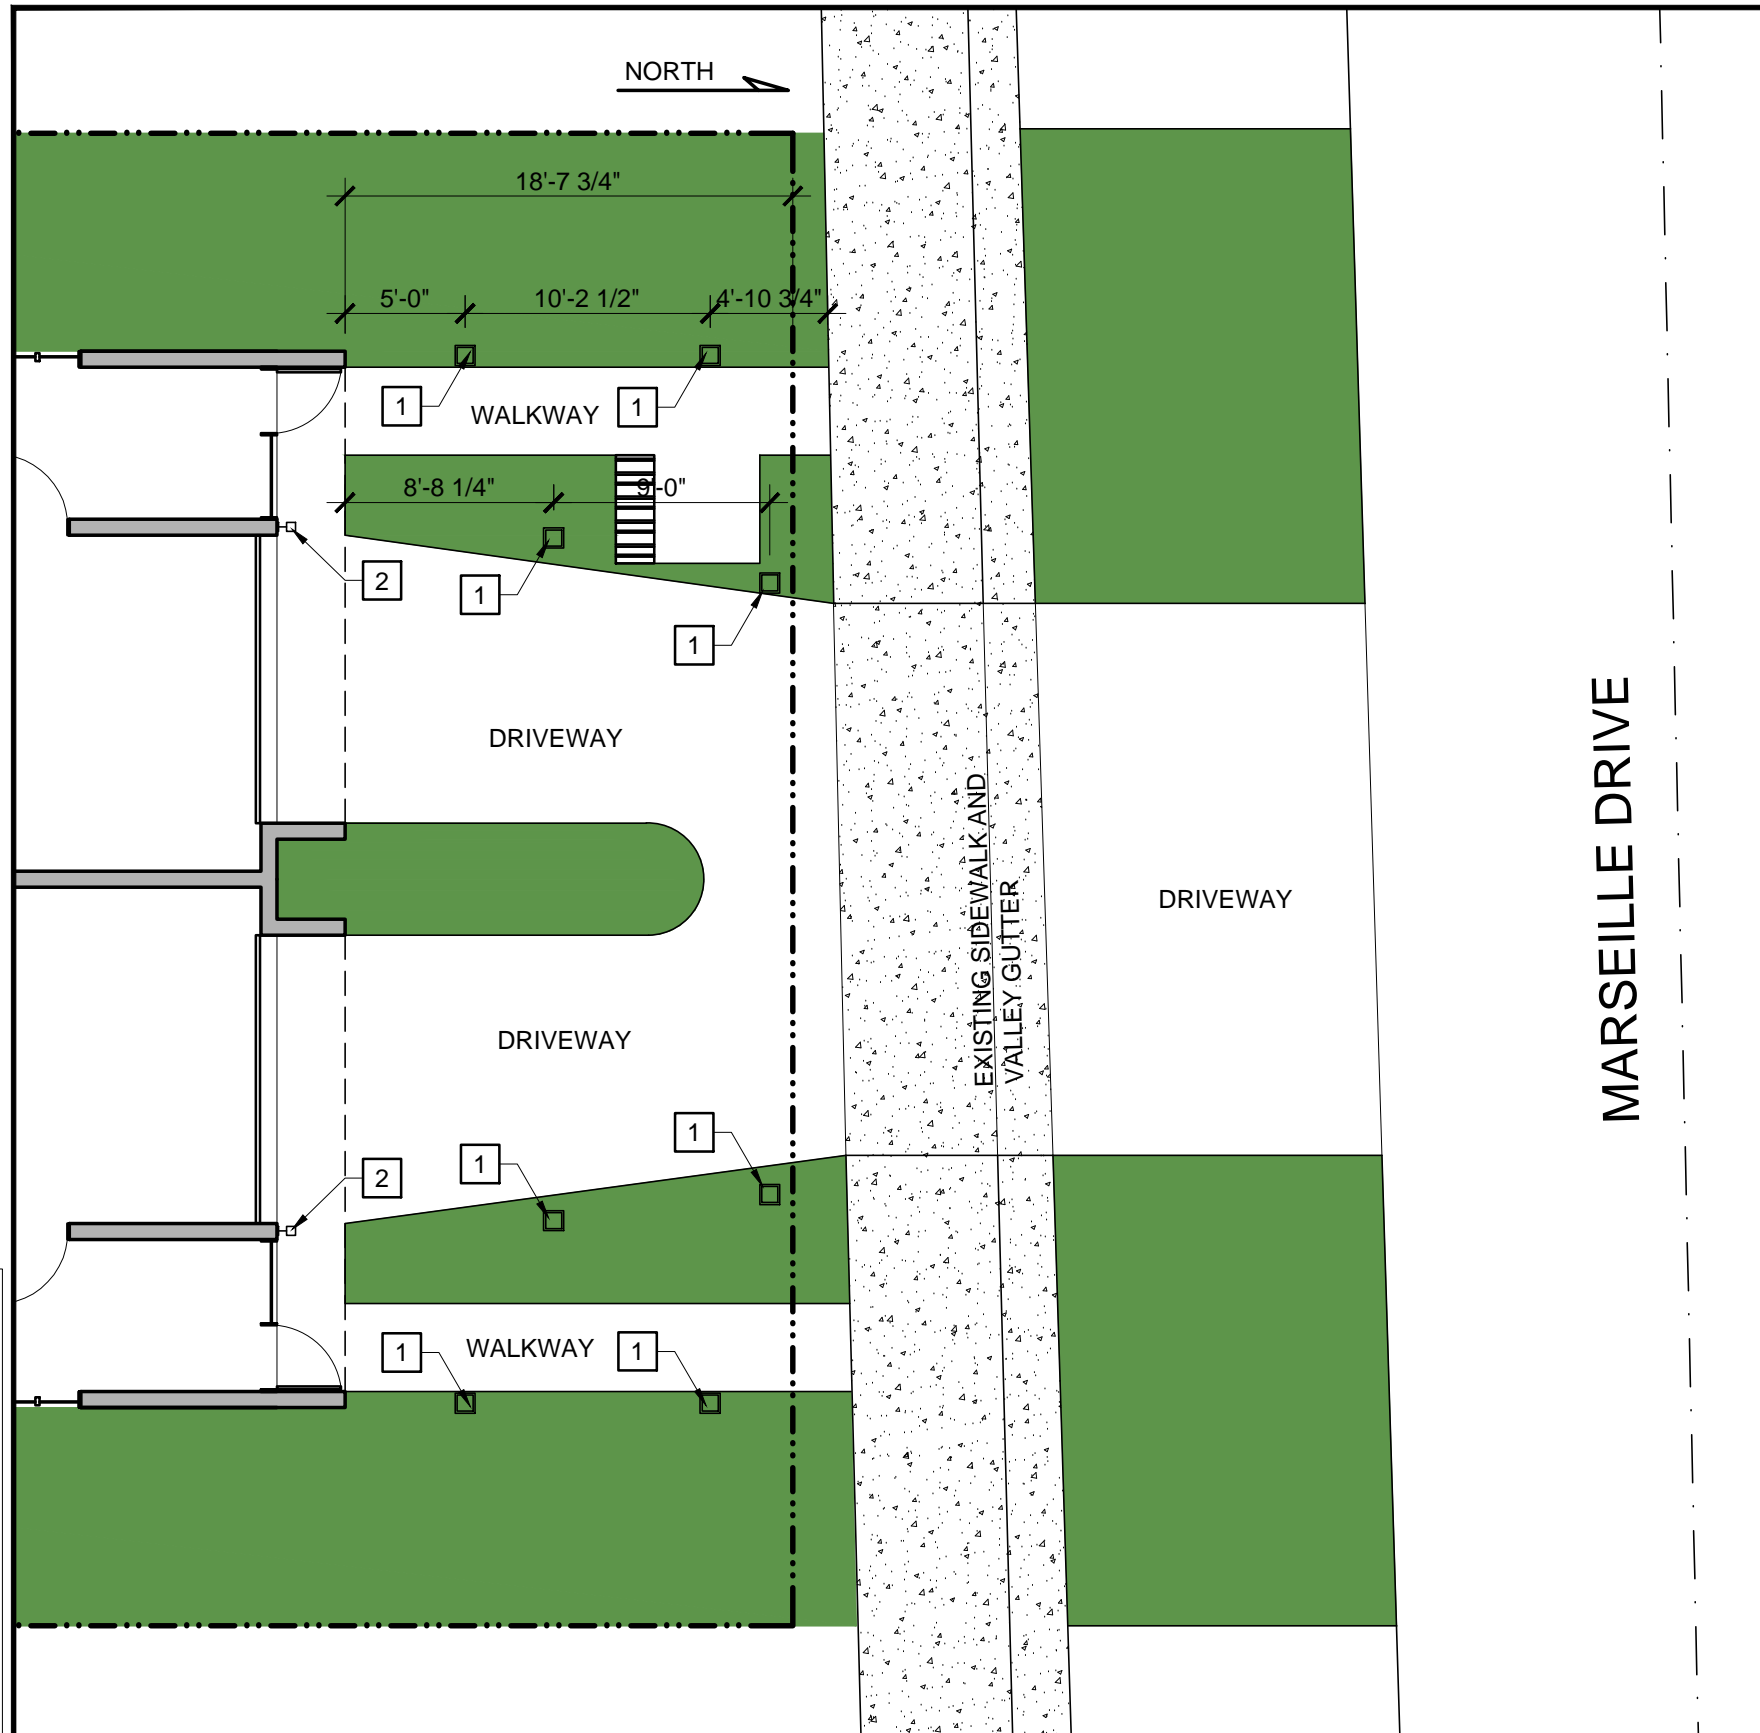


LEGEND:

1 - EXTERIOR LIGHT BOLLARD

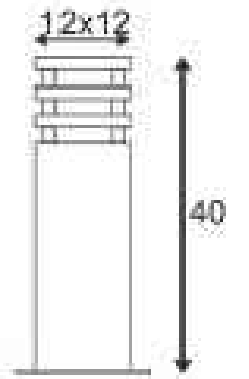

2 - EXTERIOR LIGHT SCOUNCE

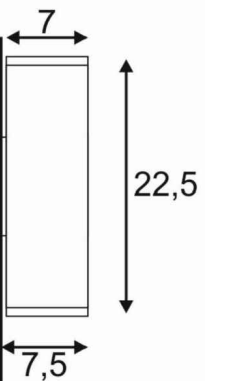

New Residential Duplex

914 MARSEILLE DRIVE, Miami Beach, Florida 15-805US

IMPORTANT: PLEASE NOTE THAT THE INFORMATION ON THESE PLANS IS FOR CONCEPTUAL PURPOSES ONLY AND IS SUBJECT TO CHANGE. THE DRAWINGS ARE THE INTELLECTUAL PROPERTY OF INTERNATIONAL DESIGN ENGINEERING & ARCHITECTURE AND MAY NOT BE REPRODUCED, REPUBLISHED, DISTRIBUTED, TRANSMITTED, DISPLAYED, BROADCAST OR OTHERWISE EXPLOITED IN ANY MANNER WITHOUT THE EXPRESS PRIOR WRITTEN PERMISSION i.d.e.a.

EXTERIOR LIGHTING PLAN

Scale: 1/8" = 1'-0"

2016-03-11



20900 NE 30th Ave., Suite 914
Aventura, FL 33180
Tel.: (305) 792-0015
Fax: (305) 931-0279
ARCH LICENSE NBR AA26001856
ENG. CA No. 28787
idea 2016
ALL RIGHTS RESERVED

02D