






4 View of Screens
SCALE: 1/2" = 1'-0"

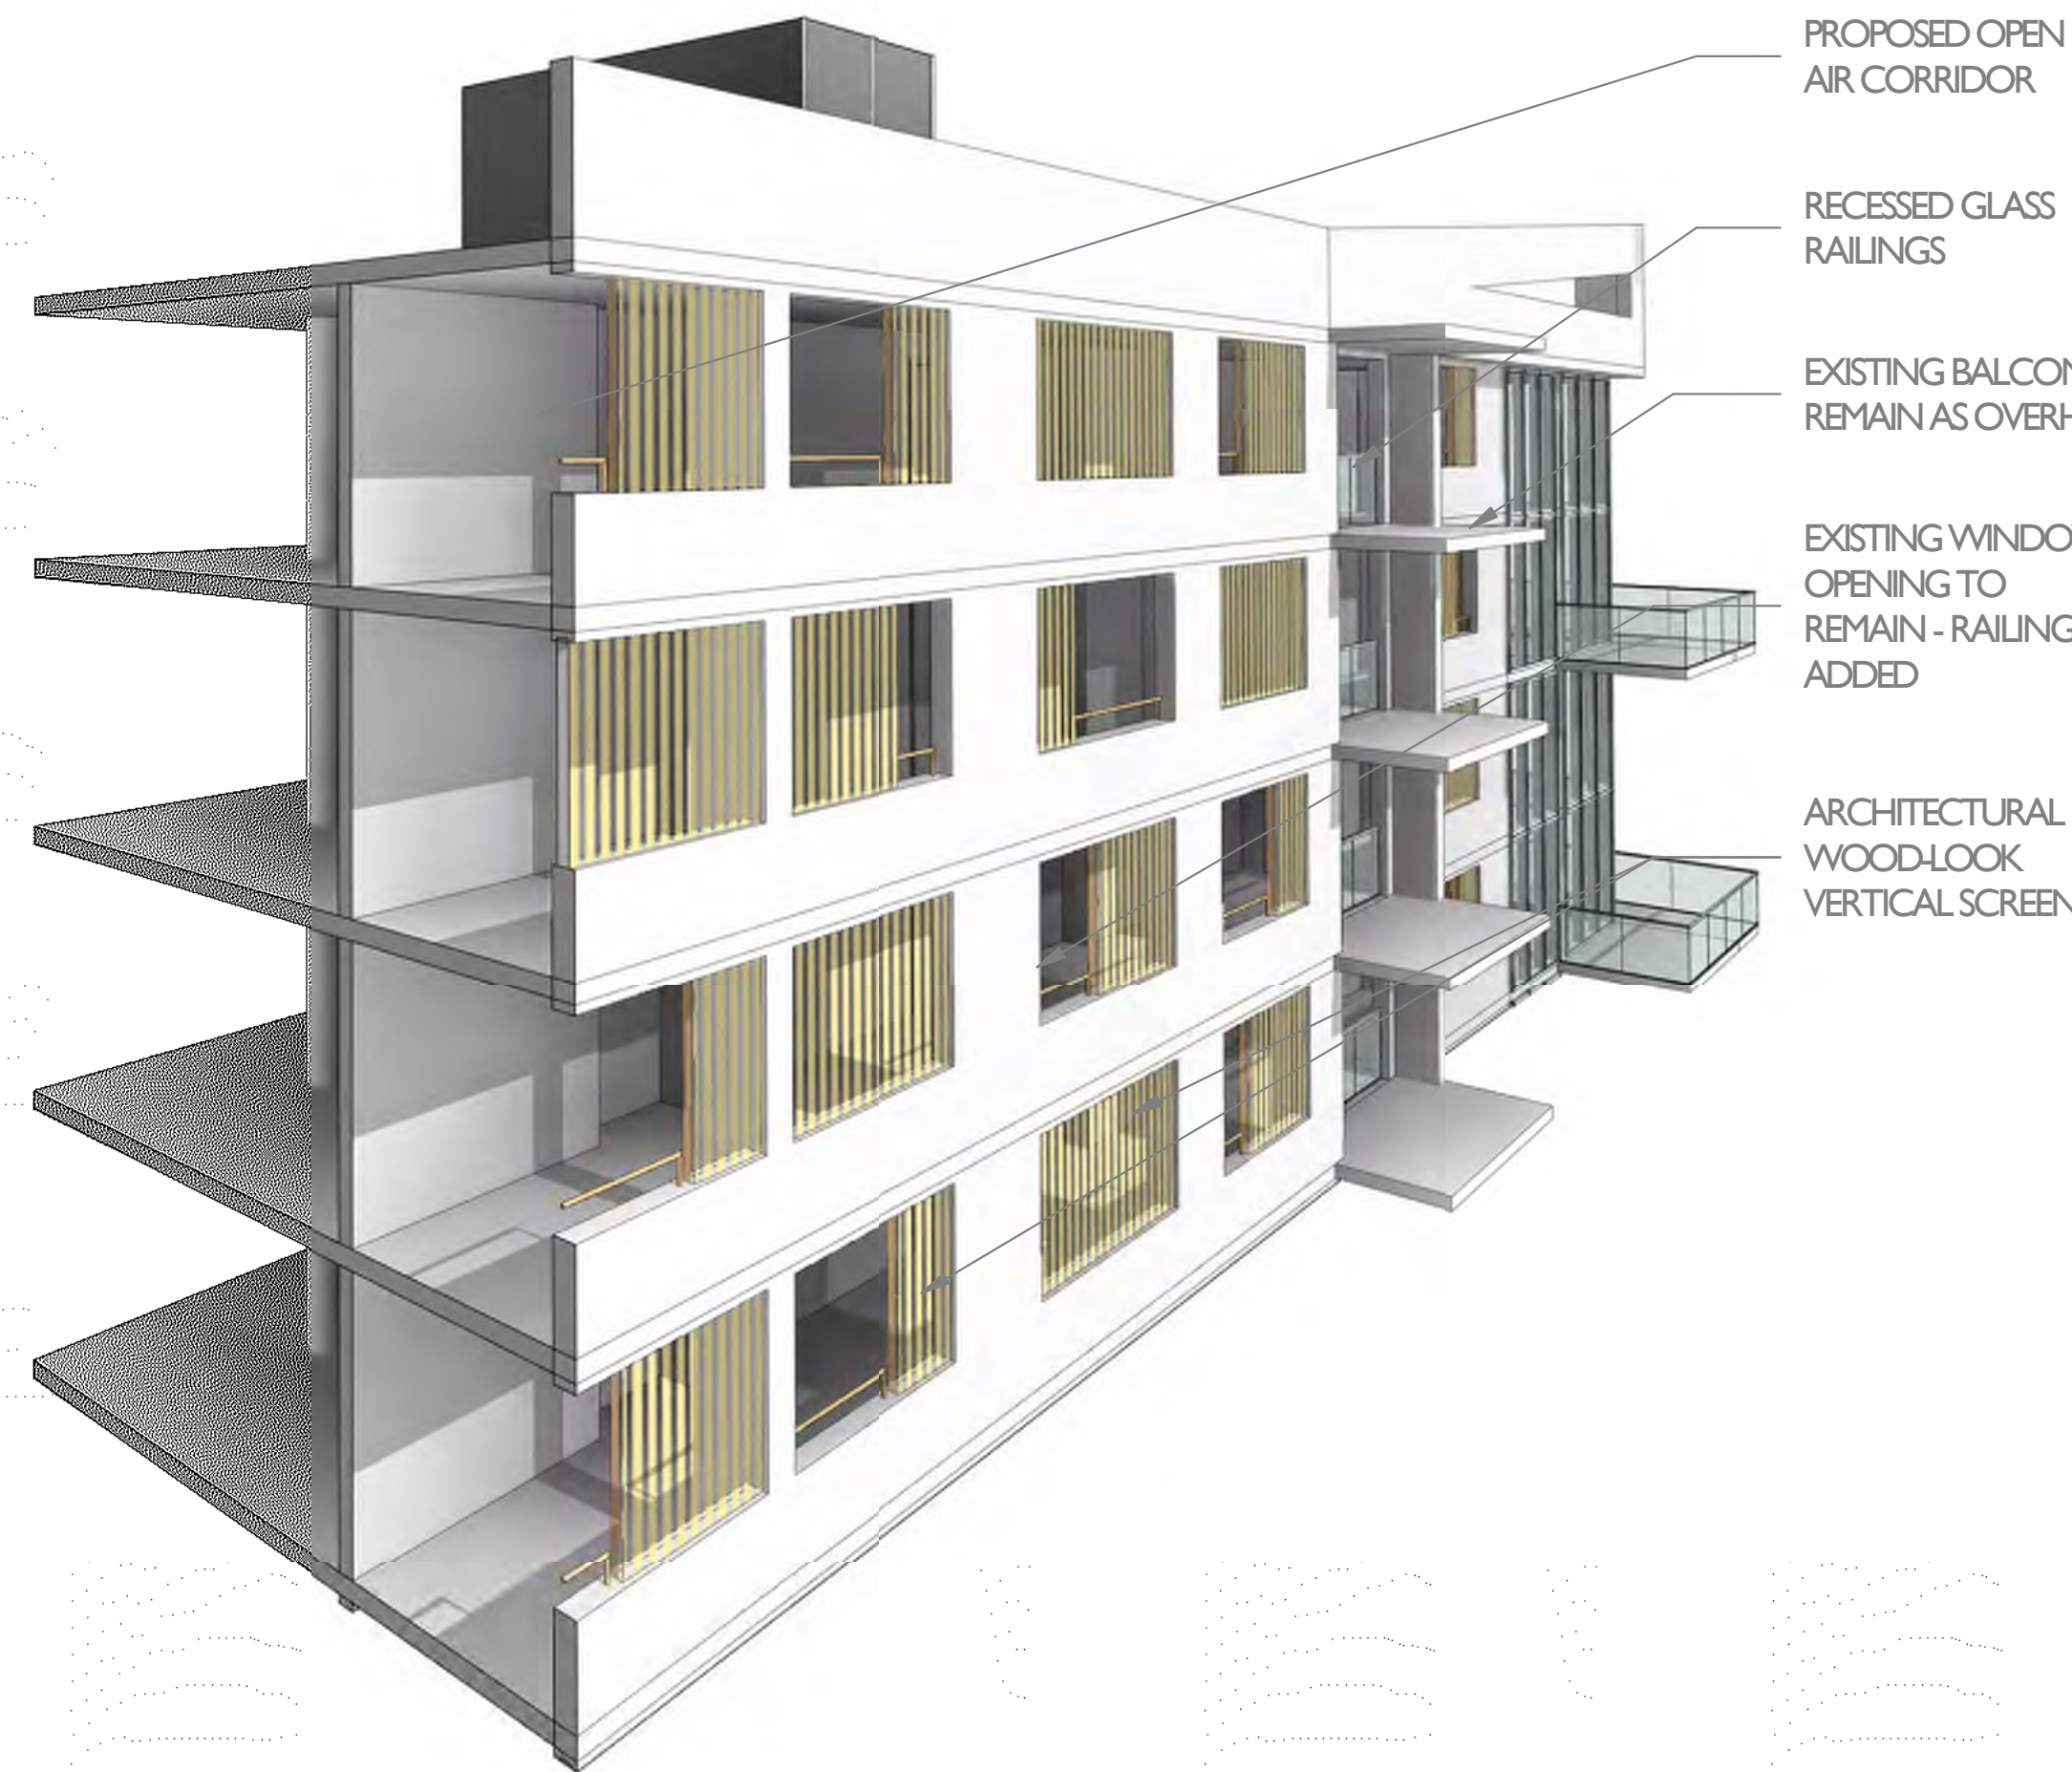

3 Section Perspective of Exterior Corridor
SCALE: 1/4" = 1'-0"

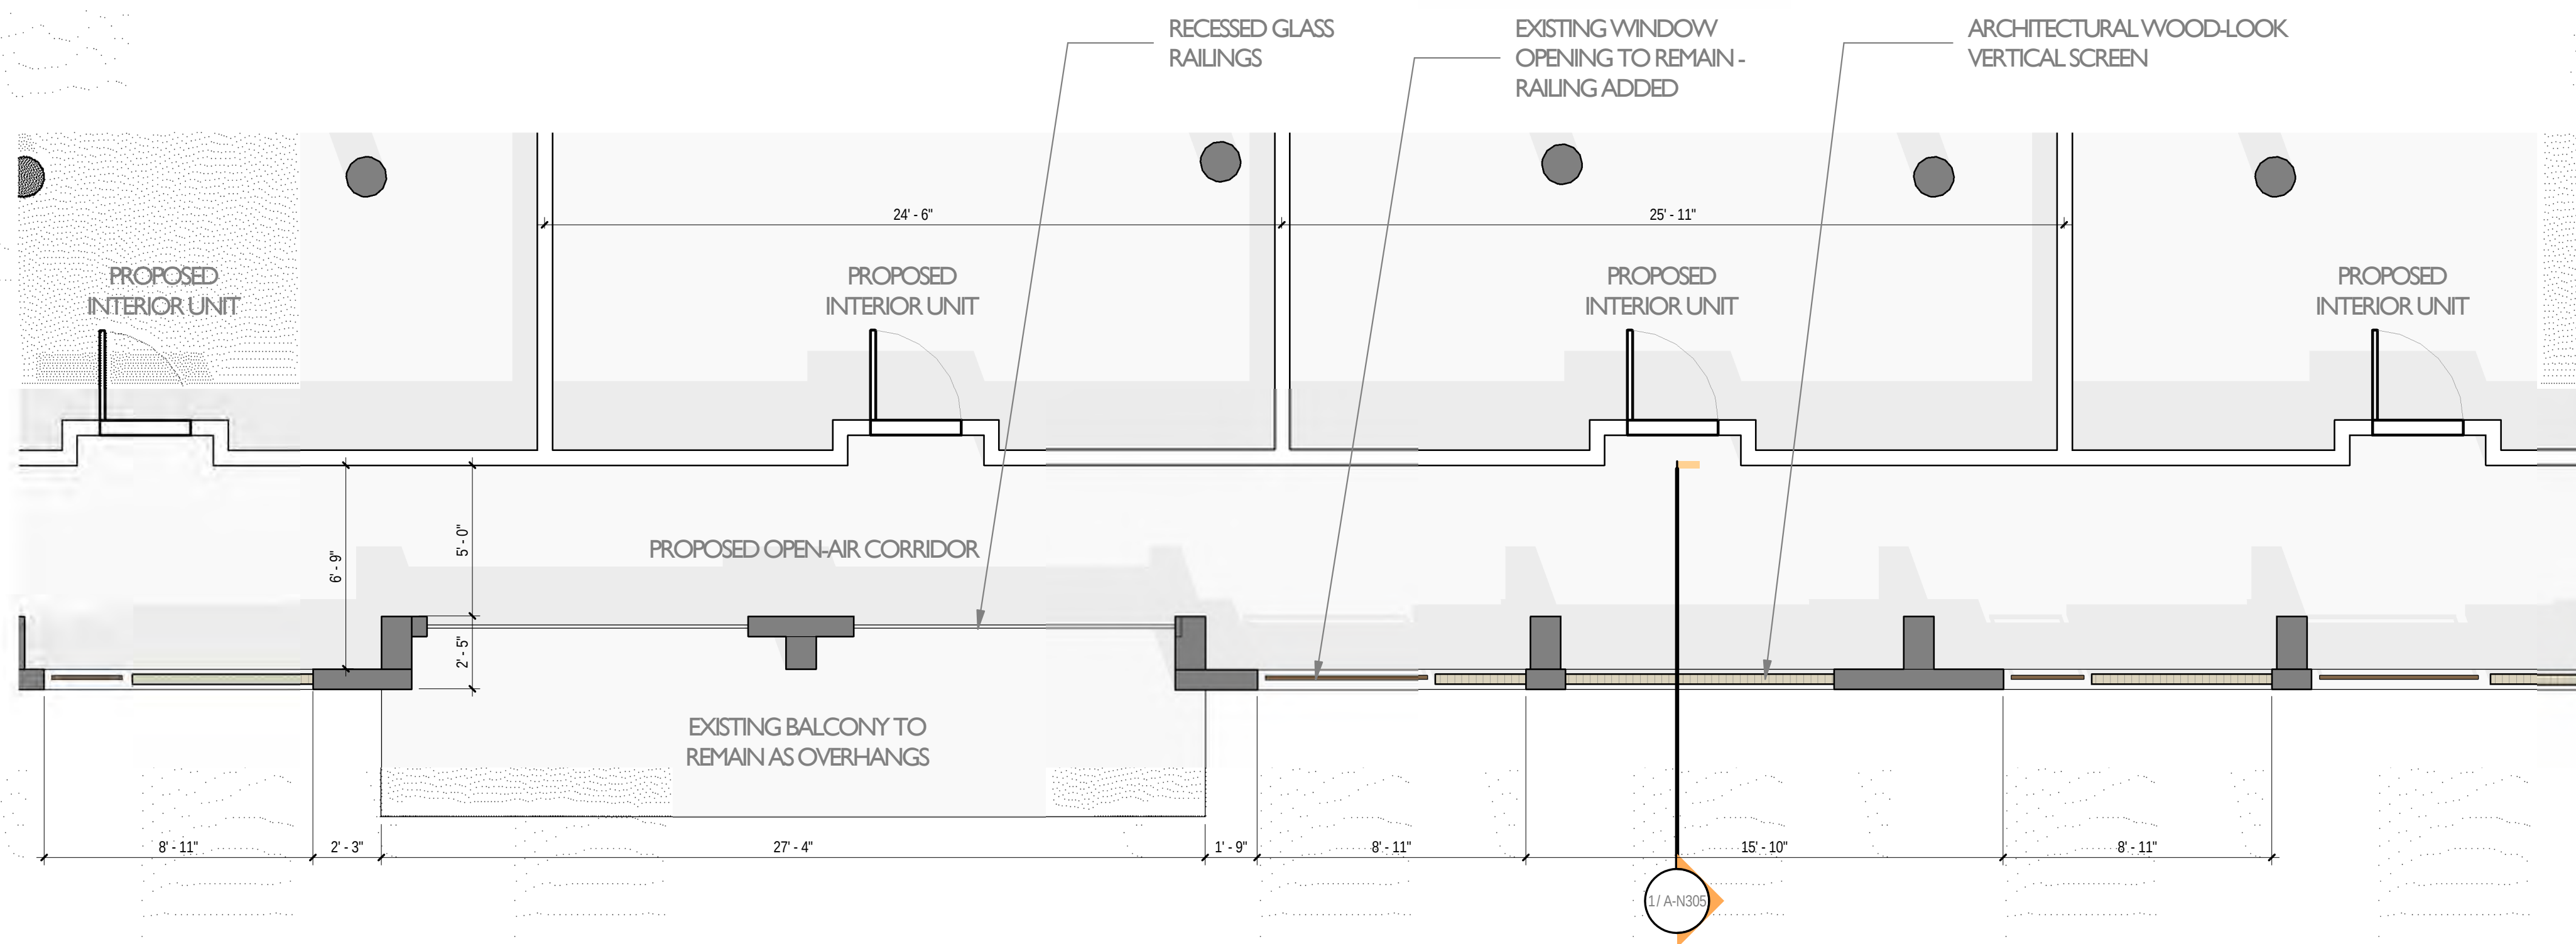

2 Plan of Exterior Corridor & Screens
SCALE: 1/4" = 1'-0"

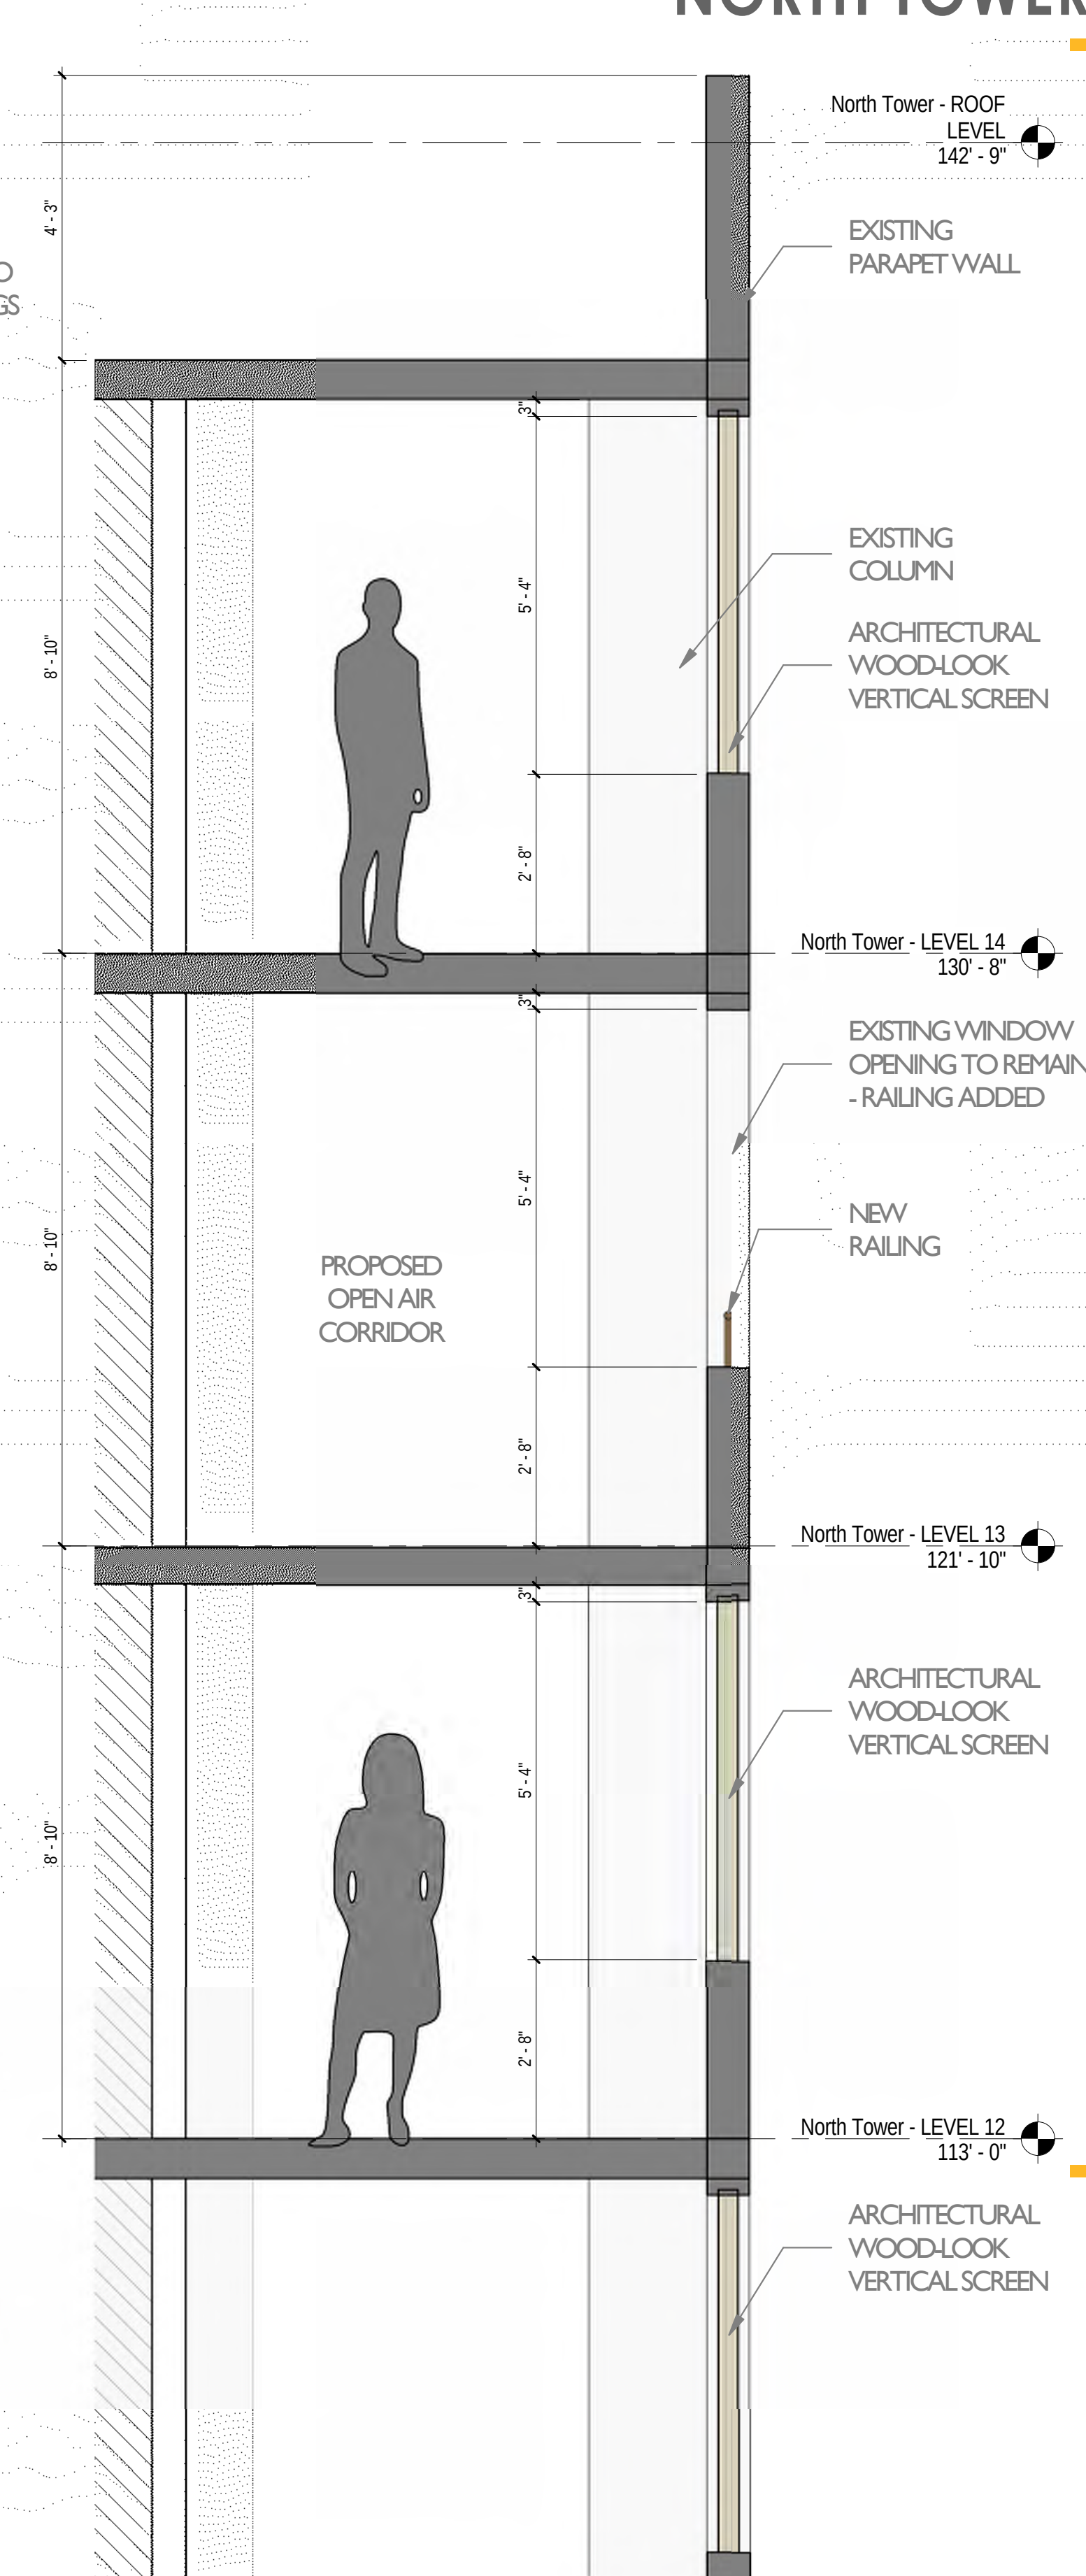

1 Section Thru Exterior Corridor - Wing A
SCALE: 1/2" = 1'-0"

Note: When printed on 11x17 paper scale is halved

NORTH TOWER SCREENWALL

FLAMINGO
1420 BAY ROAD, MIAMI BEACH

Stantec Architecture Inc - AA26000733
Jonathan Cardello Lic. # AR93391



Stantec Architecture Inc.
One Biscayne Tower Suite 1670
2 South Biscayne Boulevard
Miami, FL 33131-1804
Tel: (305) 482-8700 / Fax: (305) 482-8770

DRB SUBMITTAL
08.03.2017

Copyright Reserved

A-N305

FLAMINGO

1420 BAY ROAD, MIAMI BEACH

NORTH TOWER RENDERING

- A-N401
- NORTH TOWER & RESIDENT COURT YARD
- A-N402
- NORTH TOWER LOBBY ENTRANCE



Stantec Architecture Inc.
One Biscayne Tower Suite 1670
2 South Biscayne Boulevard
Miami, FL 33131-1804
Tel: (305) 482-8700 / Fax: (305) 482-8770

Stantec Architecture Inc - AA26000733
Jonathan Cardello Lic. # AR93391

DRB SUBMITTAL

08.03.2017

Copyright Reserved



FLAMINGO

1420 BAY ROAD, MIAMI BEACH

Stantec Architecture Inc - AA26000733
Jonathan Cardello Lic. # AR93391



Stantec Architecture Inc.
One Biscayne Tower Suite 1670
2 South Biscayne Boulevard
Miami, FL 33131-1804
Tel: (305) 482-8700 / Fax: (305) 482-8770

DRB SUBMITTAL

08.03.2017

Revision
10-06-2017

Copyright Reserved

A-N401



FLAMINGO

1420 BAY ROAD, MIAMI BEACH

Stantec Architecture Inc - AA26000733
Jonathan Cardello Lic. # AR93391



Stantec Architecture Inc.
One Biscayne Tower Suite 1670
2 South Biscayne Boulevard
Miami, FL 33131-1804
Tel: (305) 482-8700 / Fax: (305) 482-8770

DRB SUBMITTAL

08.03.2017

Copyright Reserved