

FLAMINGO
1420 BAY ROAD, MIAMI BEACH

Stantec Architecture Inc - AA26000733
Jonathan Cardello Lic. # AR93391

Stantec Architecture Inc.
One Biscayne Tower Suite 1670
2 South Biscayne Boulevard
Miami, FL 33131-1804
Tel: (305) 482-8700 / Fax:




DRB SUBMITTAL

10. 05. 2017







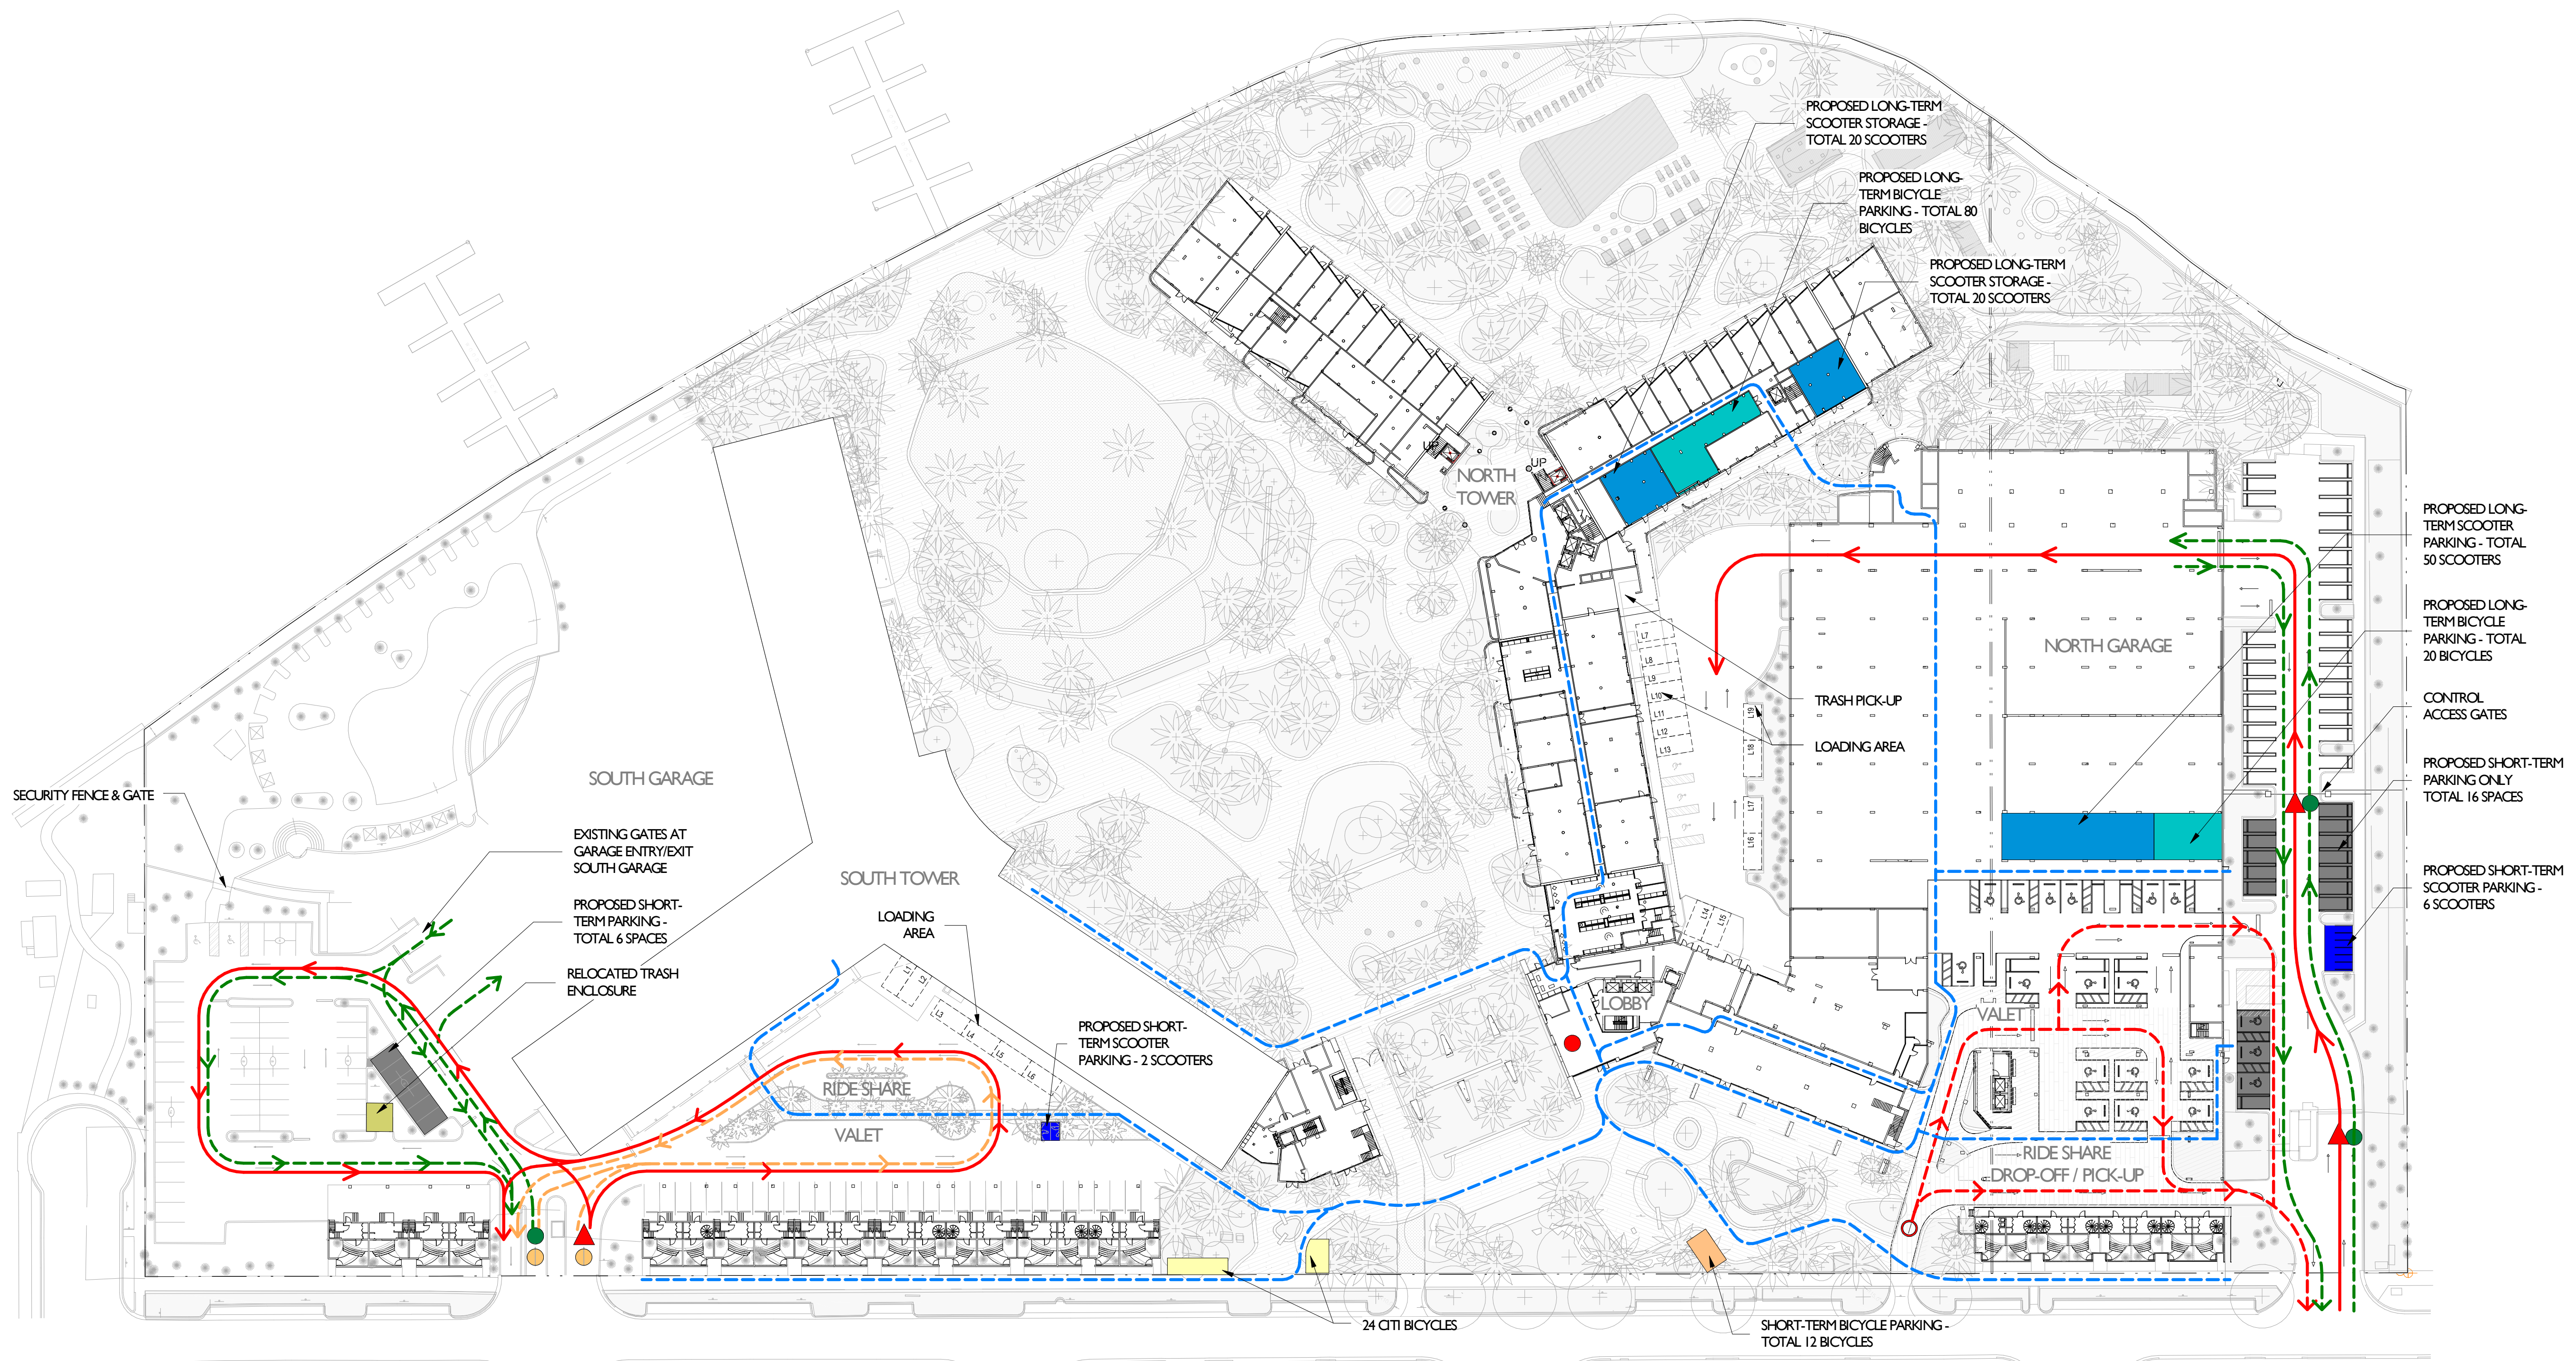










Revision
10-06-2017
10-19-2017

Copyright Reserved

G7C



SITE CIRCULATION LEGEND

- | | | | | | |
|---|---|---|--|---|---|
|  | LONG-TERM BICYCLE PARKING = 100 BICYCLES |  | RESIDENT ENTRY POINT |  | RESIDENT/GUEST RIDE-SHARE CIRCULATION (South Tower) |
|  | SHORT-TERM BICYCLE PARKING = 12 BICYCLES |  | RESIDENT/GUEST RIDE SHARE ENTRY POINT (South Tower only) |  | DELIVERY VEHICULAR CIRCULATION |
|  | CITI BICYCLE RENTAL = 24 BICYCLES |  | MAIN LOBBY |  | PEDESTRIAN CIRCULATION |
|  | LONG-TERM SCOOTER PARKING/STORAGE = 90 SCOOTERS |  | VISITOR ENTRY POINT | | |
|  | SHORT-TERM SCOOTER PARKING/STORAGE = 8 SCOOTERS |  | DELIVERIES ENTRY POINT (trash & retail) | | |
|  | TRASH PICK-UP |  | RESIDENT VEHICULAR CIRCULATION | | |
|  | SHORT TERM DELIVERY PARKING = 22 SPACES |  | VISITOR VEHICULAR CIRCULATION | | |

Scale: 1" = 50'-0"
x 17 paper scale is halved

Note: When printed on 11 x 17 paper scale is halved