

10/24/17



Safety Systems Barricades Corp.
 Temporary Traffic Control & Protection Services
 "The Right Turn For Your Company"
 6138 NW 74th Ave Tel: 305-591-2688
 Miami, FL 33166 Fax: 305-591-2689
 email: contactus@ssbarricades.com


FDOT This Certifies that **Sandor Morales**
 Has Completed a Florida Department of Transportation Approved
 Temporary Traffic Control (TTC) Advanced (Refresher) Course
 Date Expires: 04/17/2021 Certificate # 27642
 Instructor: Richard Cabrera FDOT Provider #37

ATSSA
 Phone: 540-368-1701
 15 Riverside Parkway Ste. 100
 Fredericksburg, VA
 www.atssa.com
 donna.clark@atssa.com

ATSSA
 SAFER ROADS SAVE LIVES

Company : ACCURATE EVENT GROUP
Job Description: ROAD CLOSED AND DETOUR
Address: CONVENTION CENTER DR & 18 ST
MOT Drawing by: Safety Systems Barricades Corp
Drawings NOT TO SCALE
Drawing by Sandor Morales
ATSSA Certificate # 37 Exp. Date: 04/17/2021

Note: All Traffic Control Devices Must be Set and Place by a certified control personnel.
 Safety Systems Barricades does not Warrant any Traffic control Set Up by others.

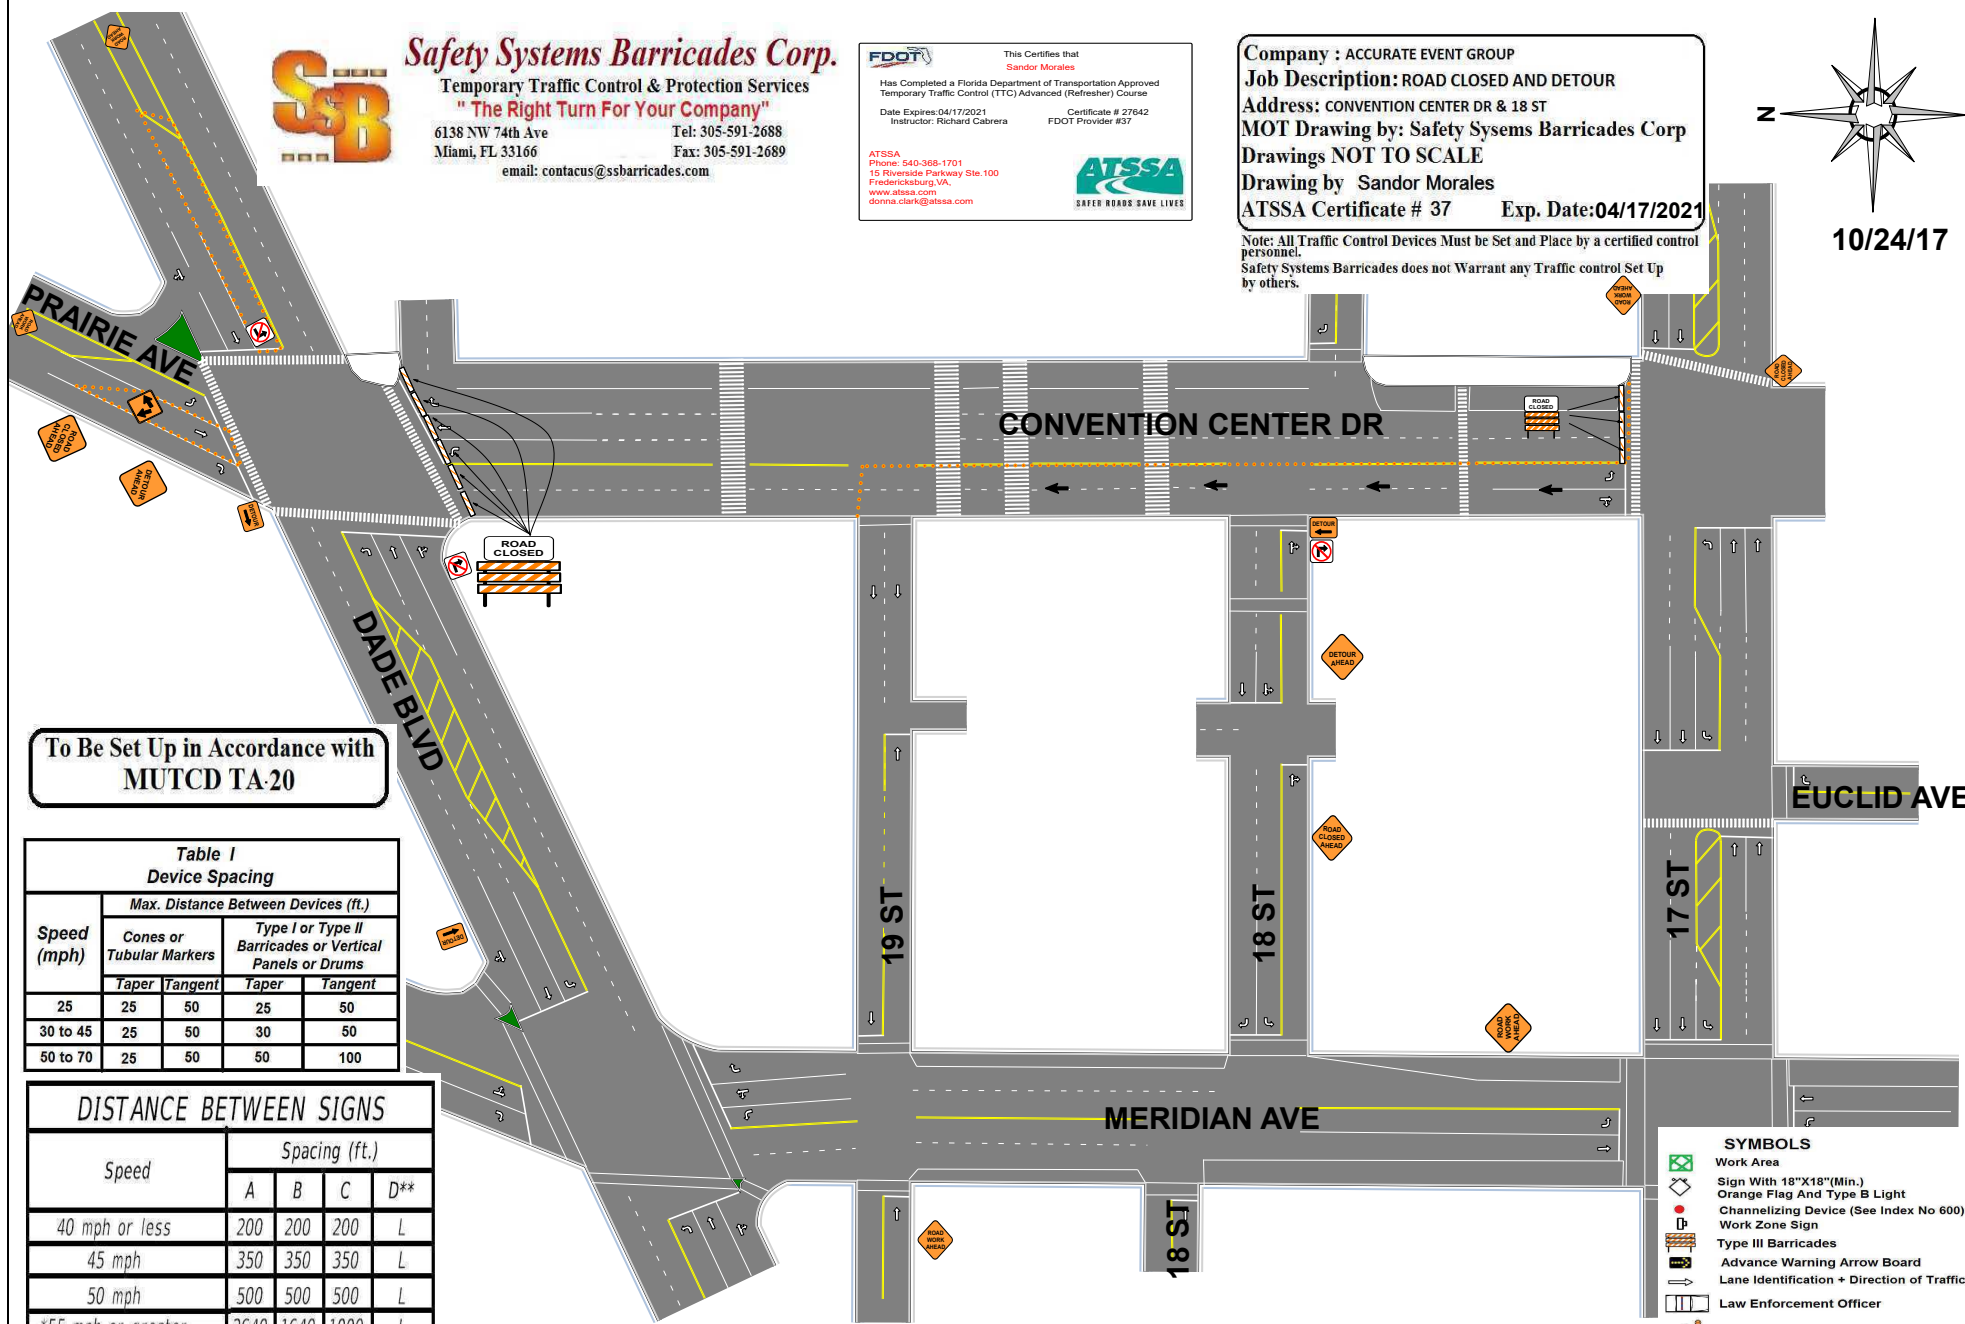

To Be Set Up in Accordance with
MUTCD TA-20

Table 1
Device Spacing

Speed (mph)	Max. Distance Between Devices (ft.)			
	Cones or Tubular Markers		Type I or Type II Barricades or Vertical Panels or Drums	
	Taper	Tangent	Taper	Tangent
25	25	50	25	50
30 to 45	25	50	30	50
50 to 70	25	50	50	100

DISTANCE BETWEEN SIGNS

Speed	Spacing (ft.)			
	A	B	C	D**
40 mph or less	200	200	200	L
45 mph	350	350	350	L
50 mph	500	500	500	L
*55 mph or greater	2640	1640	1000	L

SYMBOLS

- Work Area
- Sign With 18"X18"(Min.)
- Orange Flag And Type B Light
- Channelizing Device (See Index No 600)
- Work Zone Sign
- Type III Barricades
- Advance Warning Arrow Board
- Lane Identification + Direction of Traffic
- Law Enforcement Officer
- Flagger