



1723

PROJECT NUMBER

PROJECT:

# URBANICA THE FIFTH HOTEL

803 5TH STREET MIAMI BEACH, FLORIDA



DRAWING:

**AERIALS** 

JENNIFER McCONNEY FLORIDA LIC#AR93044

ALL DRAWINGS AND WRITTEN MATERIAL APPEARING
HEREN CONSTITUTE THE ORIGINAL AND UNPUBLISHED
WORK OF MGA PARCHITECTURE AND MAY NOT BE
DUPLICATED, USED OR DISCLOSED WITHOUT THE
EXPRESS WRITTEN CONSENT OF MGA RARCHITECTURE &

PLANNING. INC. (c) 2017

SCALE: NOT TO SCALE

CHECK: JMcG

DATE: 10/26/2017

DATE:
SHEET NUMB

A 0.04






AERIAL FACING WEST AERIAL OF  $\frac{1}{2}$  MILE RADIUS





 



1723 PROJECT NUMBER

PROJECT:

## **URBANICA** THE FIFTH HOTEL

803 5TH STREET MIAMI BEACH, FLORIDA



DRAWING:

SITE PHOTOS

SCALE: NOT TO SCALE 10/26/2017 SHEET NUMBER

A 0.05

2. VIEW OF PROPERTY FACING NORTHWEST







4. MERIDIAN AVENUE FACING SOUTH



1723

PROJECT NUMBER

PROJECT:

## **URBANICA** THE FIFTH HOTEL

803 5TH STREET MIAMI BEACH, FLORIDA



DRAWING:

SITE PHOTOS

JMcG 10/26/2017



1723

PROJECT NUMBER







CURB CUT ON ADJACENT PROPERTY TO NORTH

MERIDIAN AVENUE FACING SOUTH ALONG SIDEWALK

PROJECT:

# URBANICA THE FIFTH HOTEL

803 5TH STREET MIAMI BEACH, FLORIDA



DRAWING:

SITE PHOTOS

JENNIFER McCONNEY FLORIDA LIC# AR8304
ALL DRAWINGS AND WRITTEN MATERIAL APPEARN
HERBIN CONSTITUTE THE ORIGINAL AND UNIVERSITY
WORK OF McG. ARCHITECTURE. AND MAY NOT E
UPPLICATED, USED OR DISCLOSED WITHOUT THE
EXPRESS WRITTEN CONSENT OF McG. ARCHITECTURE
PLANNING, INC., 62 2017

SCALE: NOT TO SCALE
CHECK: JMcG
DATE: 10/26/2017



VIEW OF RESIDENTIAL BUILDING ON SOUTHEAST CORNER OF 5TH STREET AND MERIDIAN AVENUE



VIEW OF RESIDENTIAL BUILDING TO THE NORTH OF PROPERTY



VIEW OF URBANICA HOTEL ON SOUTHWEST CORNER OF 5TH STREET AND MERIDIAN AVENUE



VIEW OF BUILDING ON NORTHEAST CORNER OF 5TH STREET AND MERIDIAN AVENUE



1723

PROJECT NUMBER

PROJECT:

### **URBANICA** THE FIFTH HOTEL

803 5TH STREET MIAMI BEACH, FLORIDA



DRAWING:

SITE PHOTOS

10/26/2017



VIEW OF EAST SIDE OF MERIDIAN AVENUE





16. VIEW OF EAST SIDE OF MERIDIAN AVENUE



VIEW OF EAST SIDE OF MERIDIAN AVENUE



1723

PROJECT NUMBER

PROJECT:

## **URBANICA** THE FIFTH HOTEL

803 5TH STREET MIAMI BEACH, FLORIDA



DRAWING:

SITE PHOTOS

10/26/2017

SHEET NUMBER



VIEW OF WEST SIDE OF MERIDIAN AVENUE 18.



20. VIEW OF WEST SIDE OF MERIDIAN AVENUE



VIEW OF WEST SIDE OF MERIDIAN AVENUE



1723

PROJECT NUMBER

PROJECT:

## **URBANICA** THE FIFTH HOTEL

803 5TH STREET MIAMI BEACH, FLORIDA



DRAWING:

SITE PHOTOS

10/26/2017



22. TAPTAP RESTAURANT ENTRANCE



VIEW OF THE ALLEY BETWEEN THE SITE AND TAPTAP RESTAURANT



VIEW OF TAPTAP RESTAURANT



VIEW OF SIDEWALK ALONG 5TH STREET



1723

PROJECT NUMBER

PROJECT:

## **URBANICA** THE FIFTH HOTEL


803 5TH STREET MIAMI BEACH, FLORIDA



DRAWING:

SITE PHOTOS

JMcG 10/26/2017

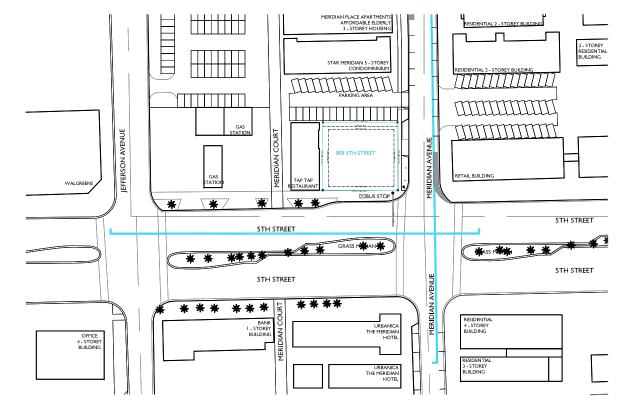



> 1723 PROJECT NUMBER

PROJECT:

#### **URBANICA** THE FIFTH HOTEL

803 5TH STREET MIAMI BEACH, FLORIDA





DRAWING:

LOCATION PLAN 1/28"=1'-0"

MERIDIAN AVENUE



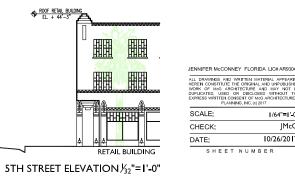

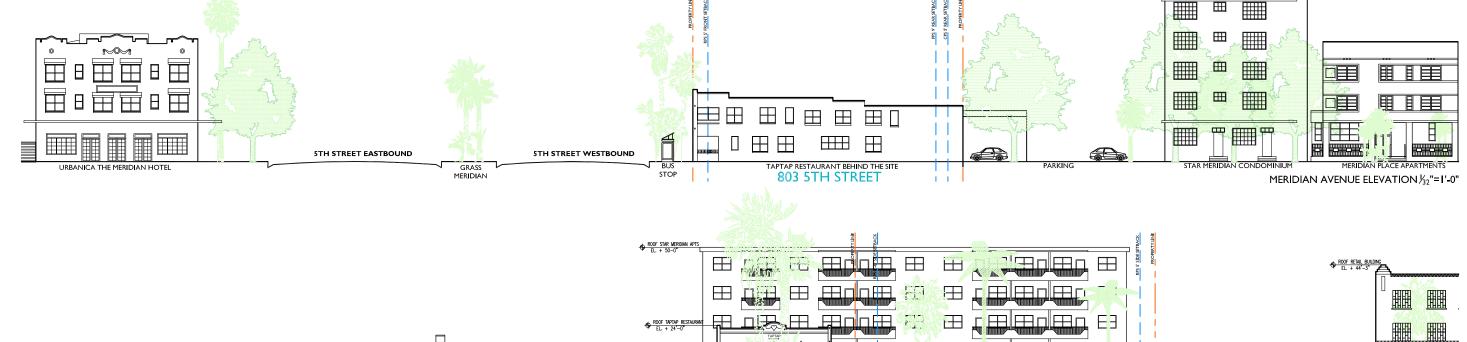

TAPTAP RESTAURANT

MERIDIAN COURT

 $\mathbf{H}$ 

 $\blacksquare$ 

803 5TH STREET BUSSTOP STAR MERIDIAN CONDOMINIUM

GAS STATION

JEFFERSON AVENUE

1/64"=1'-0"

10/26/2017

JMcG