

- FERN MIX
- GROUND COVER
- SODDED TURF
- MONTGOMERY PALM - MULTI TRUNK
VEITCHIA MONTGOMERYANA
- RELOCATED TREE
- GUMBO LIMBO -
BUSERA SIMARUBA
- SILVER BUTTONWOOD-
CONOCARPUS ERECTUS
- SEAGRAPE -
Coccoloba uvifera
- LIVE OAK -
QUERCUS VIRGINIANA
- ROYAL POINCIANA -
DELONIX REGLIA
- WEST INDIES MAHOGANY -
SWIETENIA MAHAGONI

SCALE: 1" = 60'-0"			
DATE: 9/24/2014			
REVISION DATE: 12/15/2017			
ISSUED FOR: DRB			
FINAL SUBMITTAL			
PROJECT #: 20140021			
DRAWING TITLE: PLANTING PLAN	PROJECT: MIAMI BEACH CONVENTION CENTER RENOVATION 1901 CONVENTION CENTER DRIVE MIAMI BEACH, FL 33139	WEST 8 Urban Design & Landscape Architecture	FENTRESS ARCHITECTS
			SKETCH NUMBER: L12.03



LIVE OAK
QUERCUS VIRGINIANA



ROYAL POINCIANA
DELONIX REGALIA



WEST INDIES MAHOGANY
SWIETENIA MAHAGONI



MONTGOMERY PALM -
MULTI-TRUNK
VEITCHIA MONTGOMERYANA



SEAGRAPE (or similar native)
COCCOLOBA UVIFERA



GUMBO LIMBO
BUSERA SIMARUBA



SILVER BUTTONWOOD
CONOCARPUS ERECTUS

SYMBOL	CODE	BOTANICAL NAME	COMMON NAME	QTY.	TOTAL
	QV	<i>Quercus virginiana</i>	LIVE OAK	35	35
	DR	<i>Delonix regia</i>	ROYAL POINCIANA	12	12
	CU	<i>Coccoloba uvifera</i>	SEAGRAPE (OR SIMILAR NATIVE)	45	45
	BS	<i>Busera simaruba</i>	GUMBO LIMBO	14	14
	SM	<i>Swietenia mahagoni</i>	WEST INDIES MAHOGANY	8	8
	CE	<i>Conocarpus erectus</i>	SILVER BUTTONWOOD	17	17
	MP-M	<i>Veitchia Montgomeryana</i>	MONTGOMERY PALM	21	21
			RELOCATED TREE	11	11

163 total

SCALE: NTS

DATE: 9/24/2014

REVISION DATE: 12/15/2017

ISSUED FOR: DRB

FINAL SUBMITTAL

PROJECT #: 20140021


DRAWING TITLE:
PLANTING SCHEDULE

PROJECT:
MIAMI BEACH CONVENTION CENTER RENOVATION
1901 CONVENTION CENTER DRIVE
MIAMI BEACH, FL 33139


FENTRESS
ARCHITECTS

WEST 8
Urban Design & Landscape Architecture

SKETCH NUMBER:
L12.04

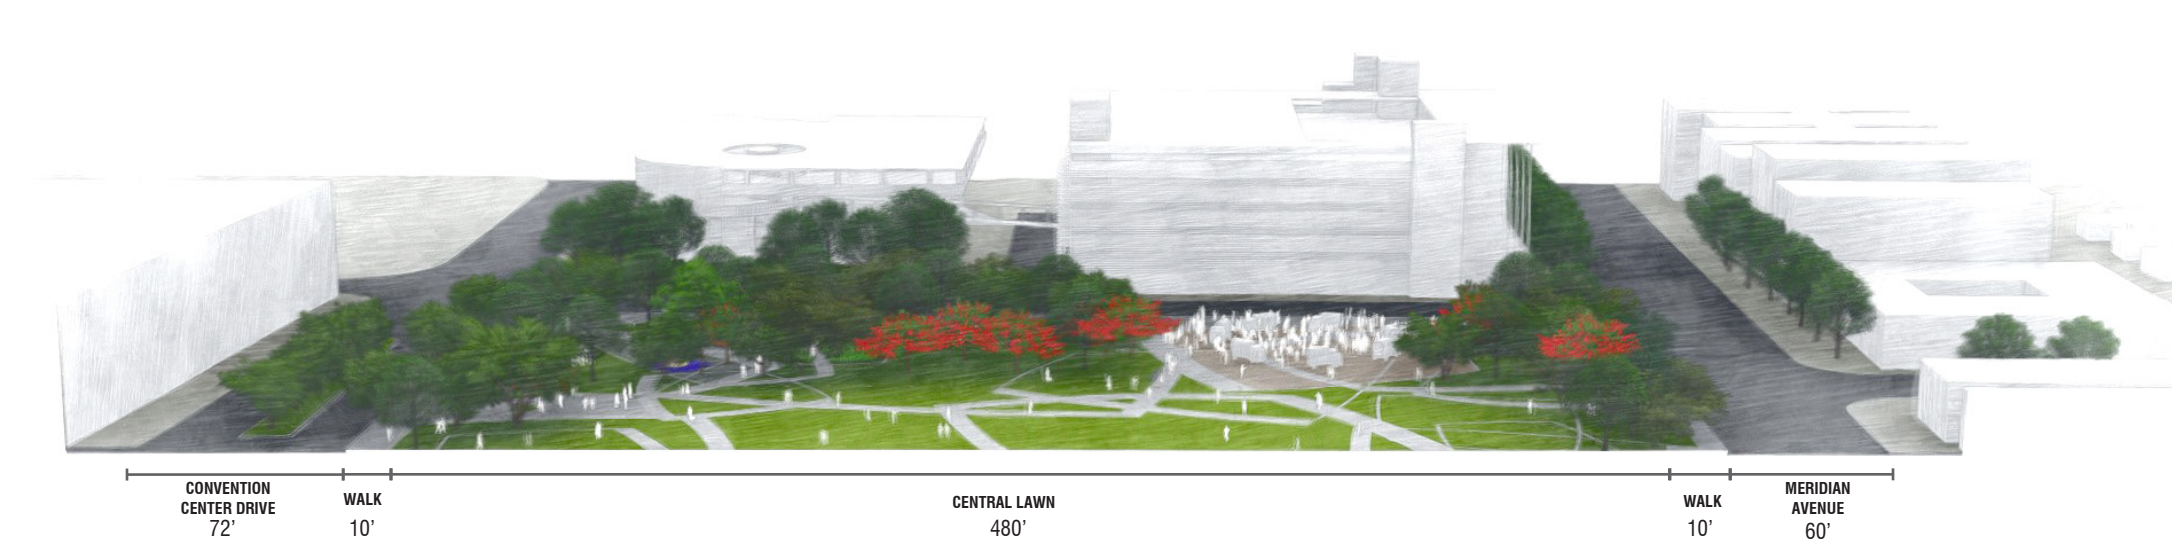

1
-
ILLUSTRATIVE SITE SECTION EAST-WEST
1"=20'

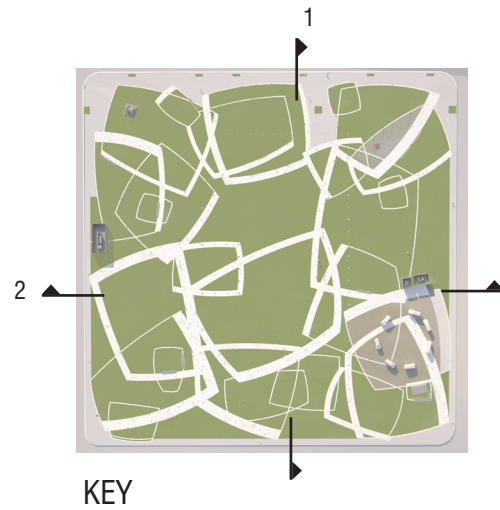

2
-
SITE SECTION NORTH-SOUTH
1"=20'

SCALE: NTS	
DATE: 9/24/2014	
REVISION DATE: 12/15/2017	
ISSUED FOR: DRB	
FINAL SUBMITTAL PROJECT #: 20140021	

DRAWING TITLE: ILLUSTRATIVE SITE SECTIONS	PROJECT: MIAMI BEACH CONVENTION CENTER RENOVATION 1901 CONVENTION CENTER DRIVE MIAMI BEACH, FL 33139
--	---

WEST 8 Urban Design & Landscape Architecture	FENTRESS ARCHITECTS
--	-------------------------------

SKETCH NUMBER: L12.05



1
-


PANORAMIC VIEW - CENTRAL LAWN




2
-

PANORAMIC VIEW - PLANTING BEDS


DRAWING TITLE: RENDERED PANORAMIC VIEWS	SCALE: NTS	DATE: 9/24/2014	REVISION DATE: 12/15/2017	ISSUED FOR: DRB	FINAL SUBMITTAL PROJECT #: 20140021
	PROJECT: MIAMI BEACH CONVENTION CENTER RENOVATION 1901 CONVENTION CENTER DRIVE MIAMI BEACH, FL 33139				
FENTRESS ARCHITECTS		WEST 8 Urban Design & Landscape Architecture			
SKETCH NUMBER: L12.06					

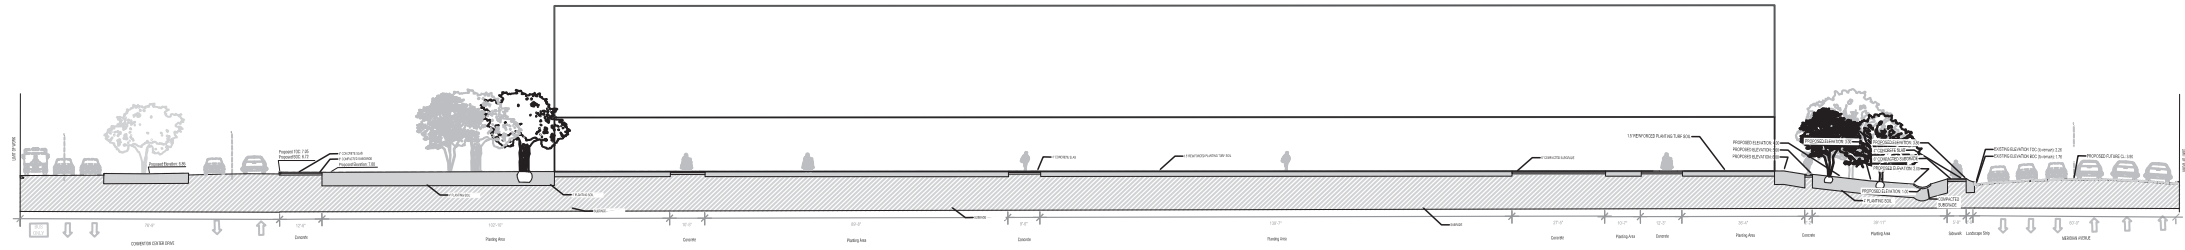

1
- SITE SECTION EAST-WEST
Longitudinal section of tent on central lawn

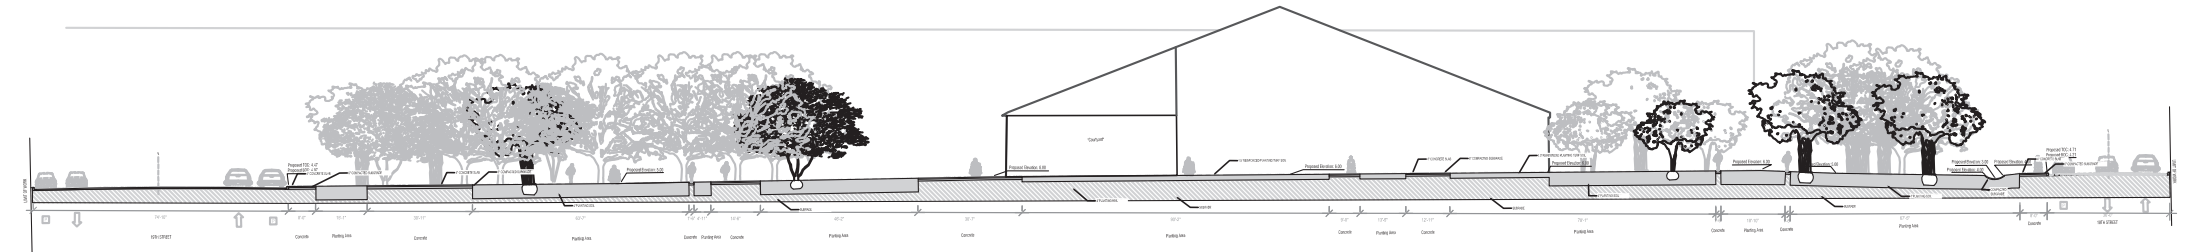

2
- SITE SECTION NORTH-SOUTH
Central lawn enclosed by shaded areas

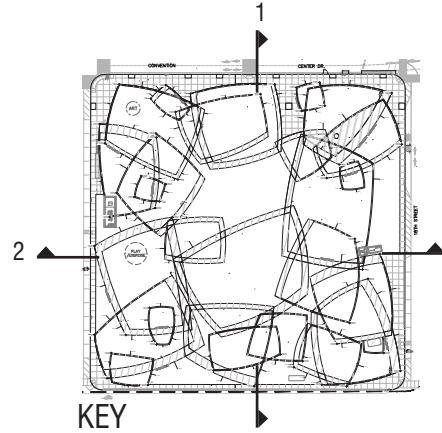


SCALE: NTS	
DATE: 9/24/2014	
REVISION DATE: 12/15/2017	
ISSUED FOR: DRB	
FINAL SUBMITTAL PROJECT #: 20140021	


DRAWING TITLE: SITE SECTIONS - TECHNICAL	PROJECT: MIAMI BEACH CONVENTION CENTER RENOVATION 1901 CONVENTION CENTER DRIVE MIAMI BEACH, FL 33139
---	---

FENTRESS ARCHITECTS	WEST 8 Urban Design & Landscape Architecture
-------------------------------	--


SKETCH NUMBER: L12.07	
--------------------------	--

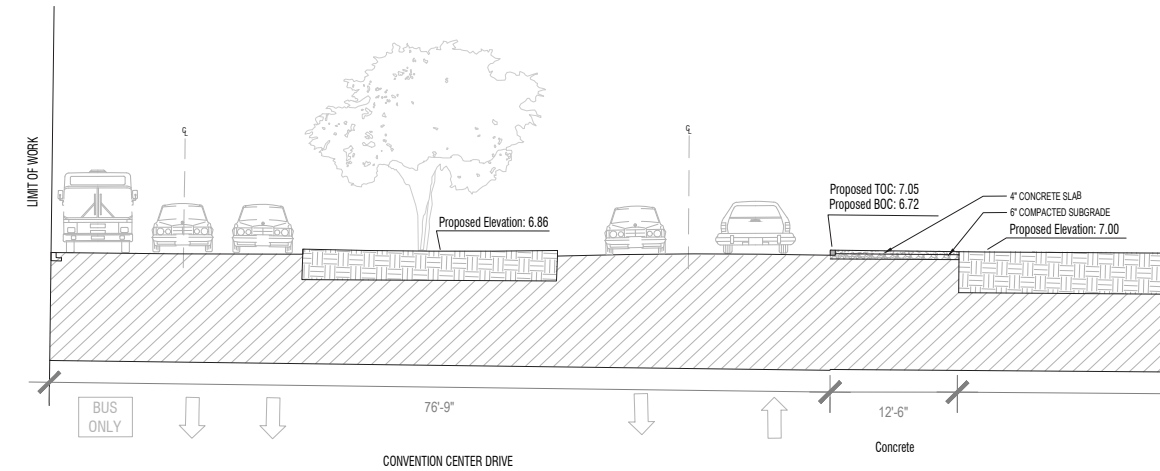


1 CONVENTION CENTER DRIVE SECTION
- Flush transition into park: From hardscape to softscape

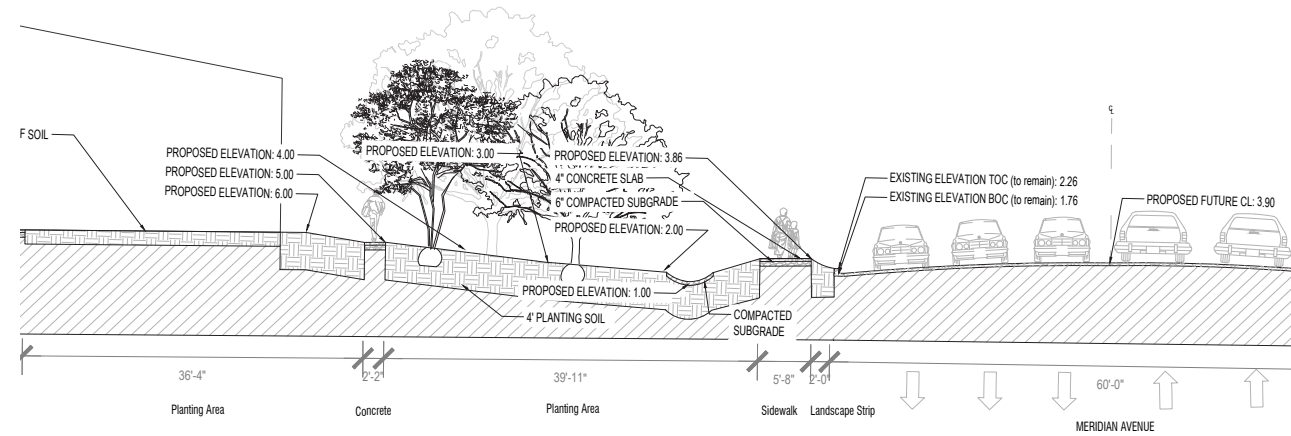

2 MERIDIAN DRIVE SECTION
- Raised condition: Opportunity for bioswale

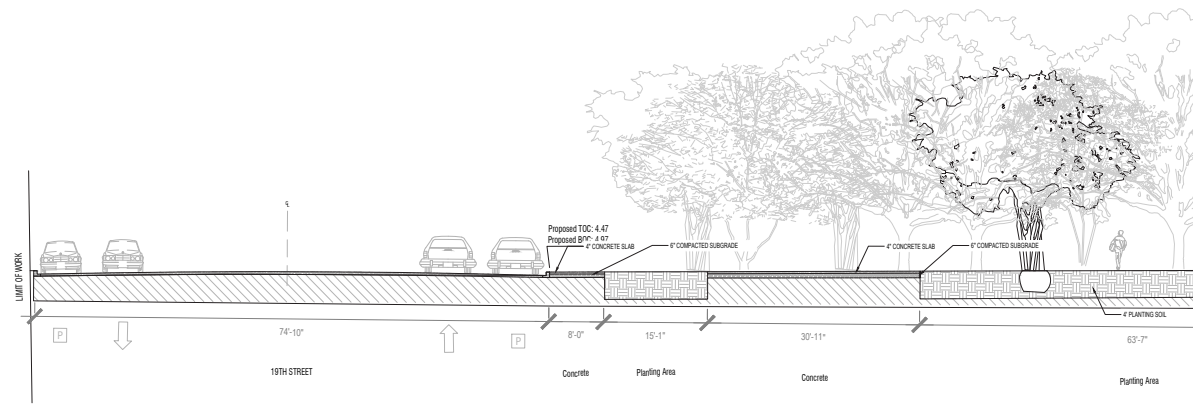


3 19TH STREET SECTION
- Shaded edge condition

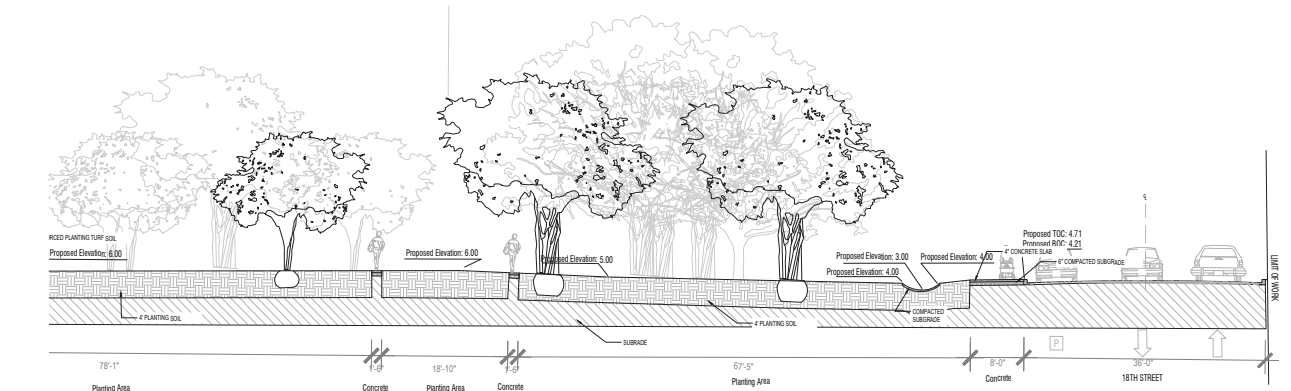

4 18TH STREET SECTION
- Shaded edge condition

PLANTING BEDS

CHAPTER 3

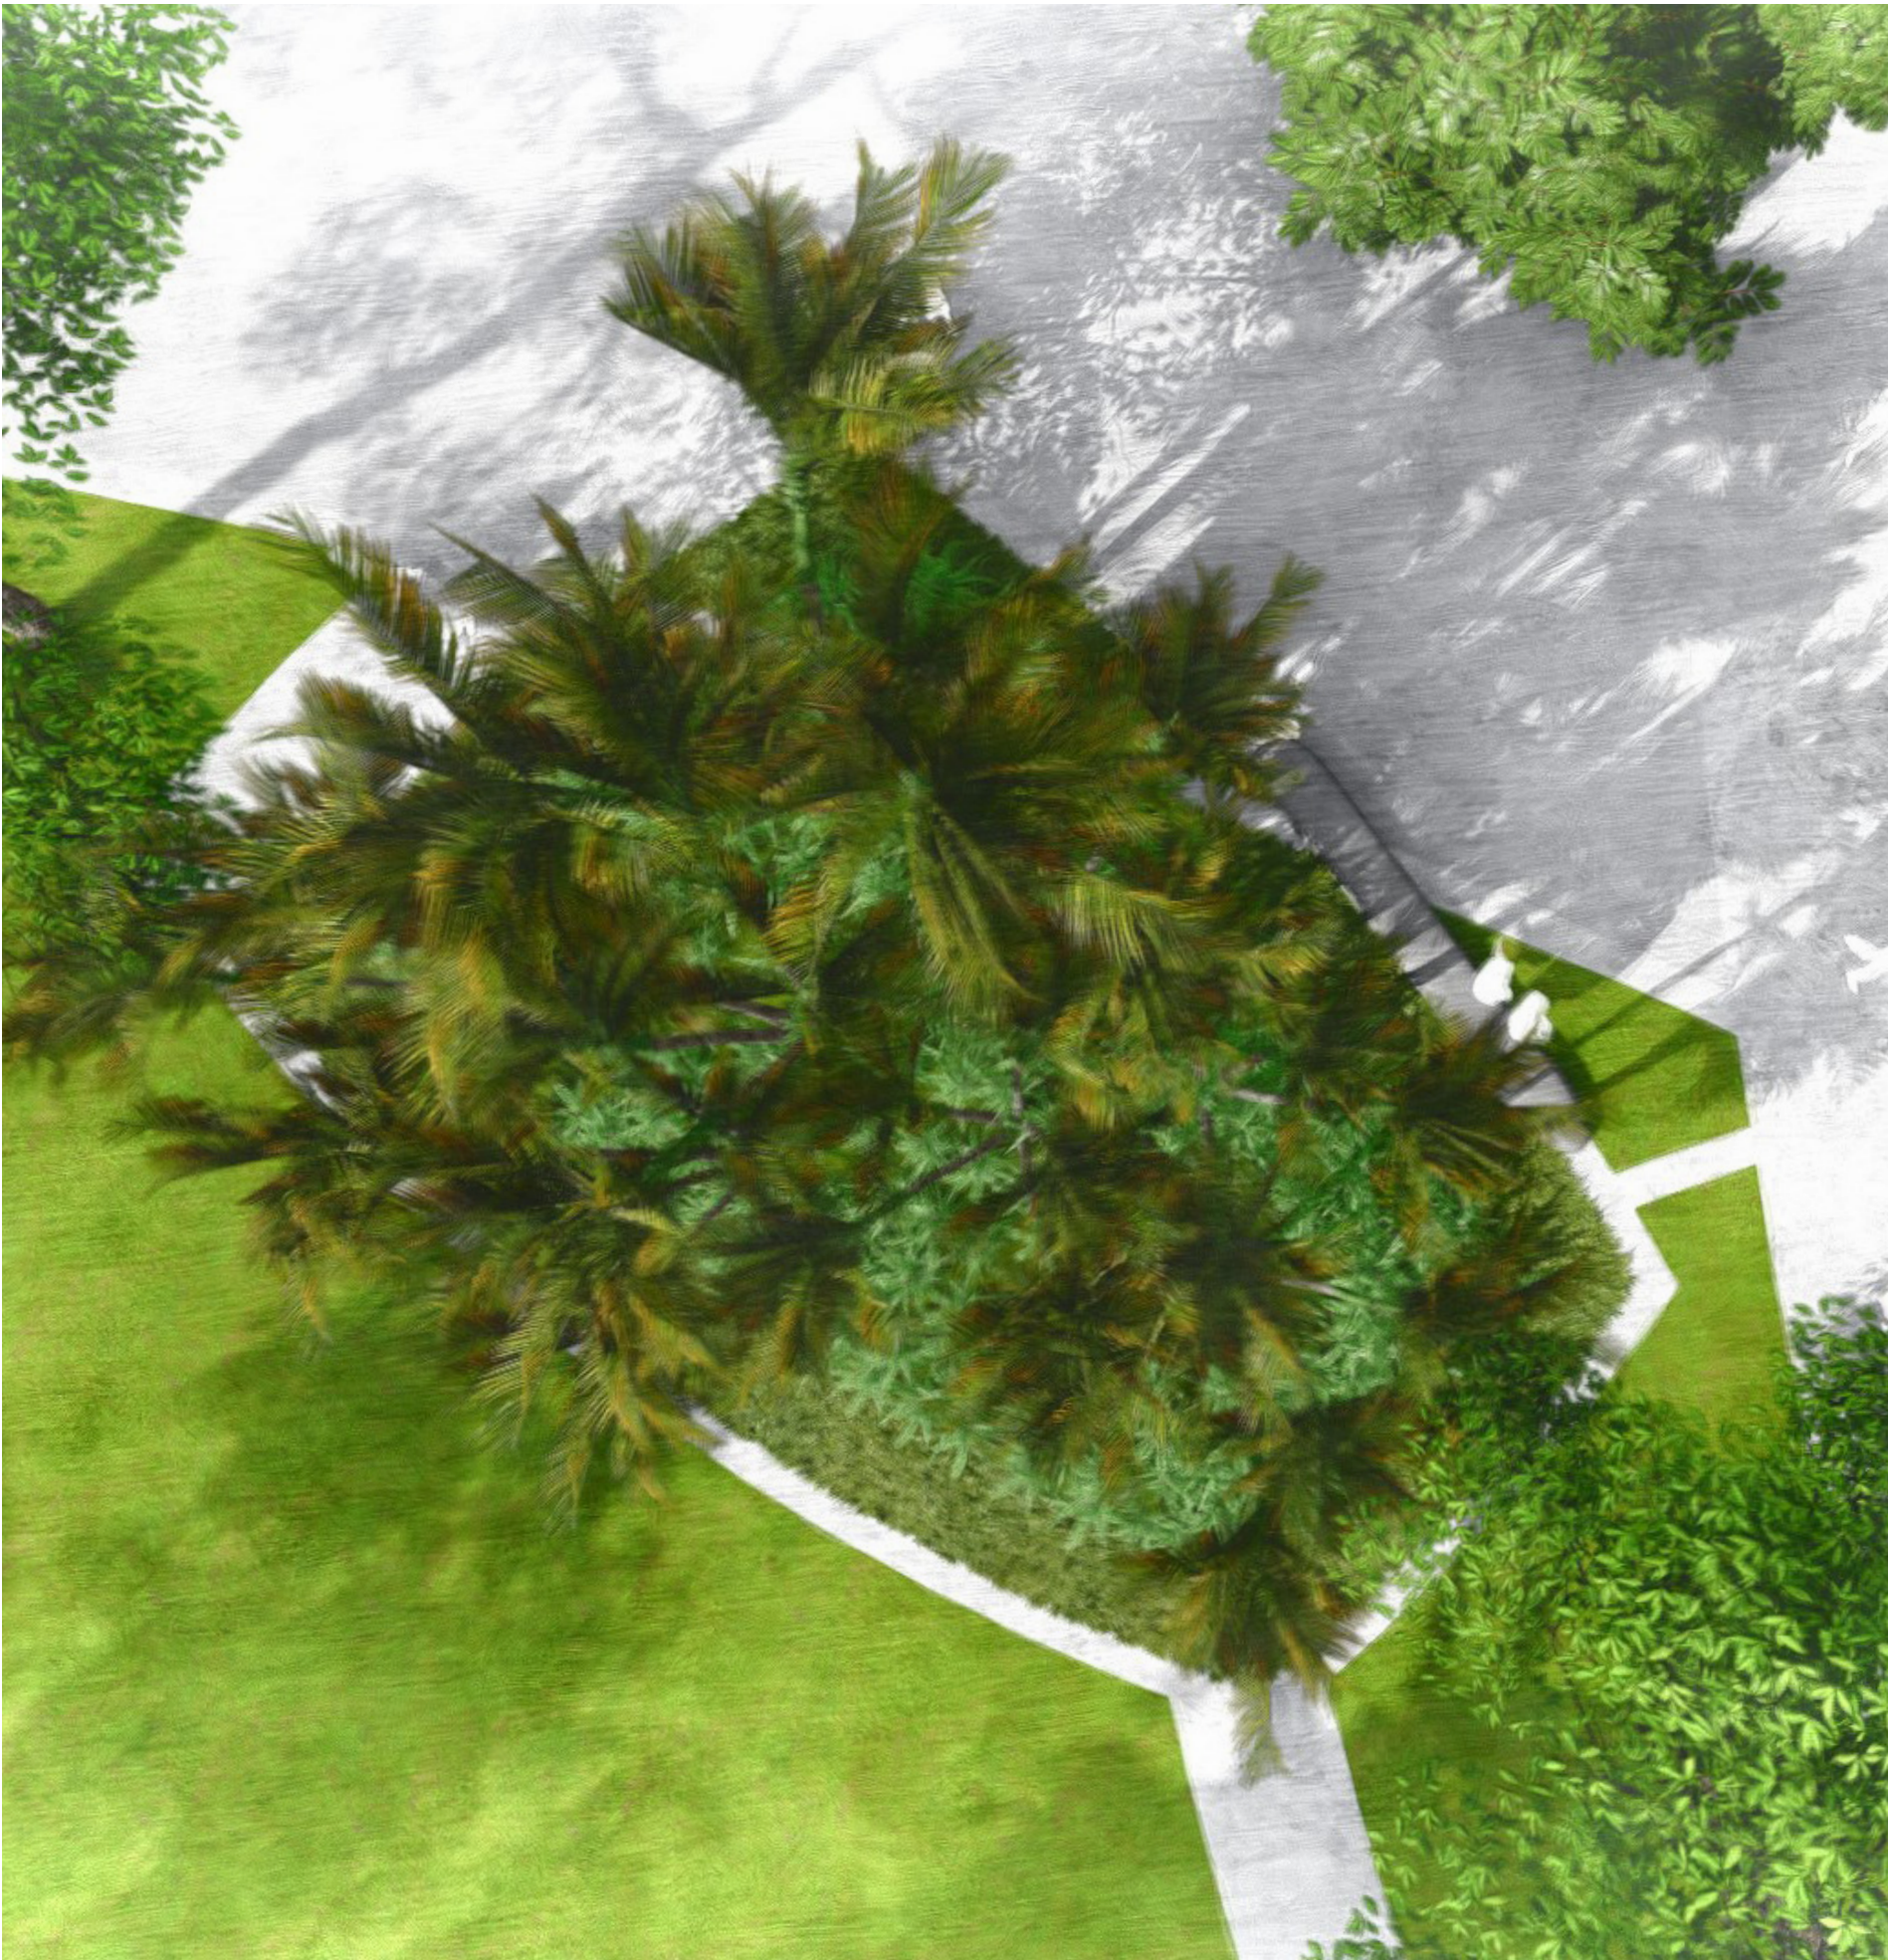

PLAN HIGHLIGHTING SEVEN PLANTING BEDS



PLANTING BEDS+ SEATING




PARK ENTRANCE FROM 19TH STREET

WARNING: It is a violation of the law for any person, unless acting under the direction of a licensed architect, to alter an item in any way. If an item in this document is altered, the altering architect, if other than the architect of record, shall affix to the item his seal and the notation of "altered by" follows by his signature and the date of such alteration, and the specific description of the alteration.

DRAWING TITLE: PLANTING BEDS	SCALE: NTS
	DATE: 9/24/2014
	REVISION DATE: 12/15/2017
	ISSUED FOR: DRB
PROJECT: MIAMI BEACH CONVENTION CENTER RENOVATION 1901 CONVENTION CENTER DRIVE MIAMI BEACH, FL 33139	FINAL SUBMITTAL
	PROJECT #: 20140021
FENTRESS ARCHITECTS	WEST 8 Urban Design & Landscape Architecture
	SKETCH NUMBER: L13.01

VETERAN'S MEMORIAL PLAZA

CHAPTER 4

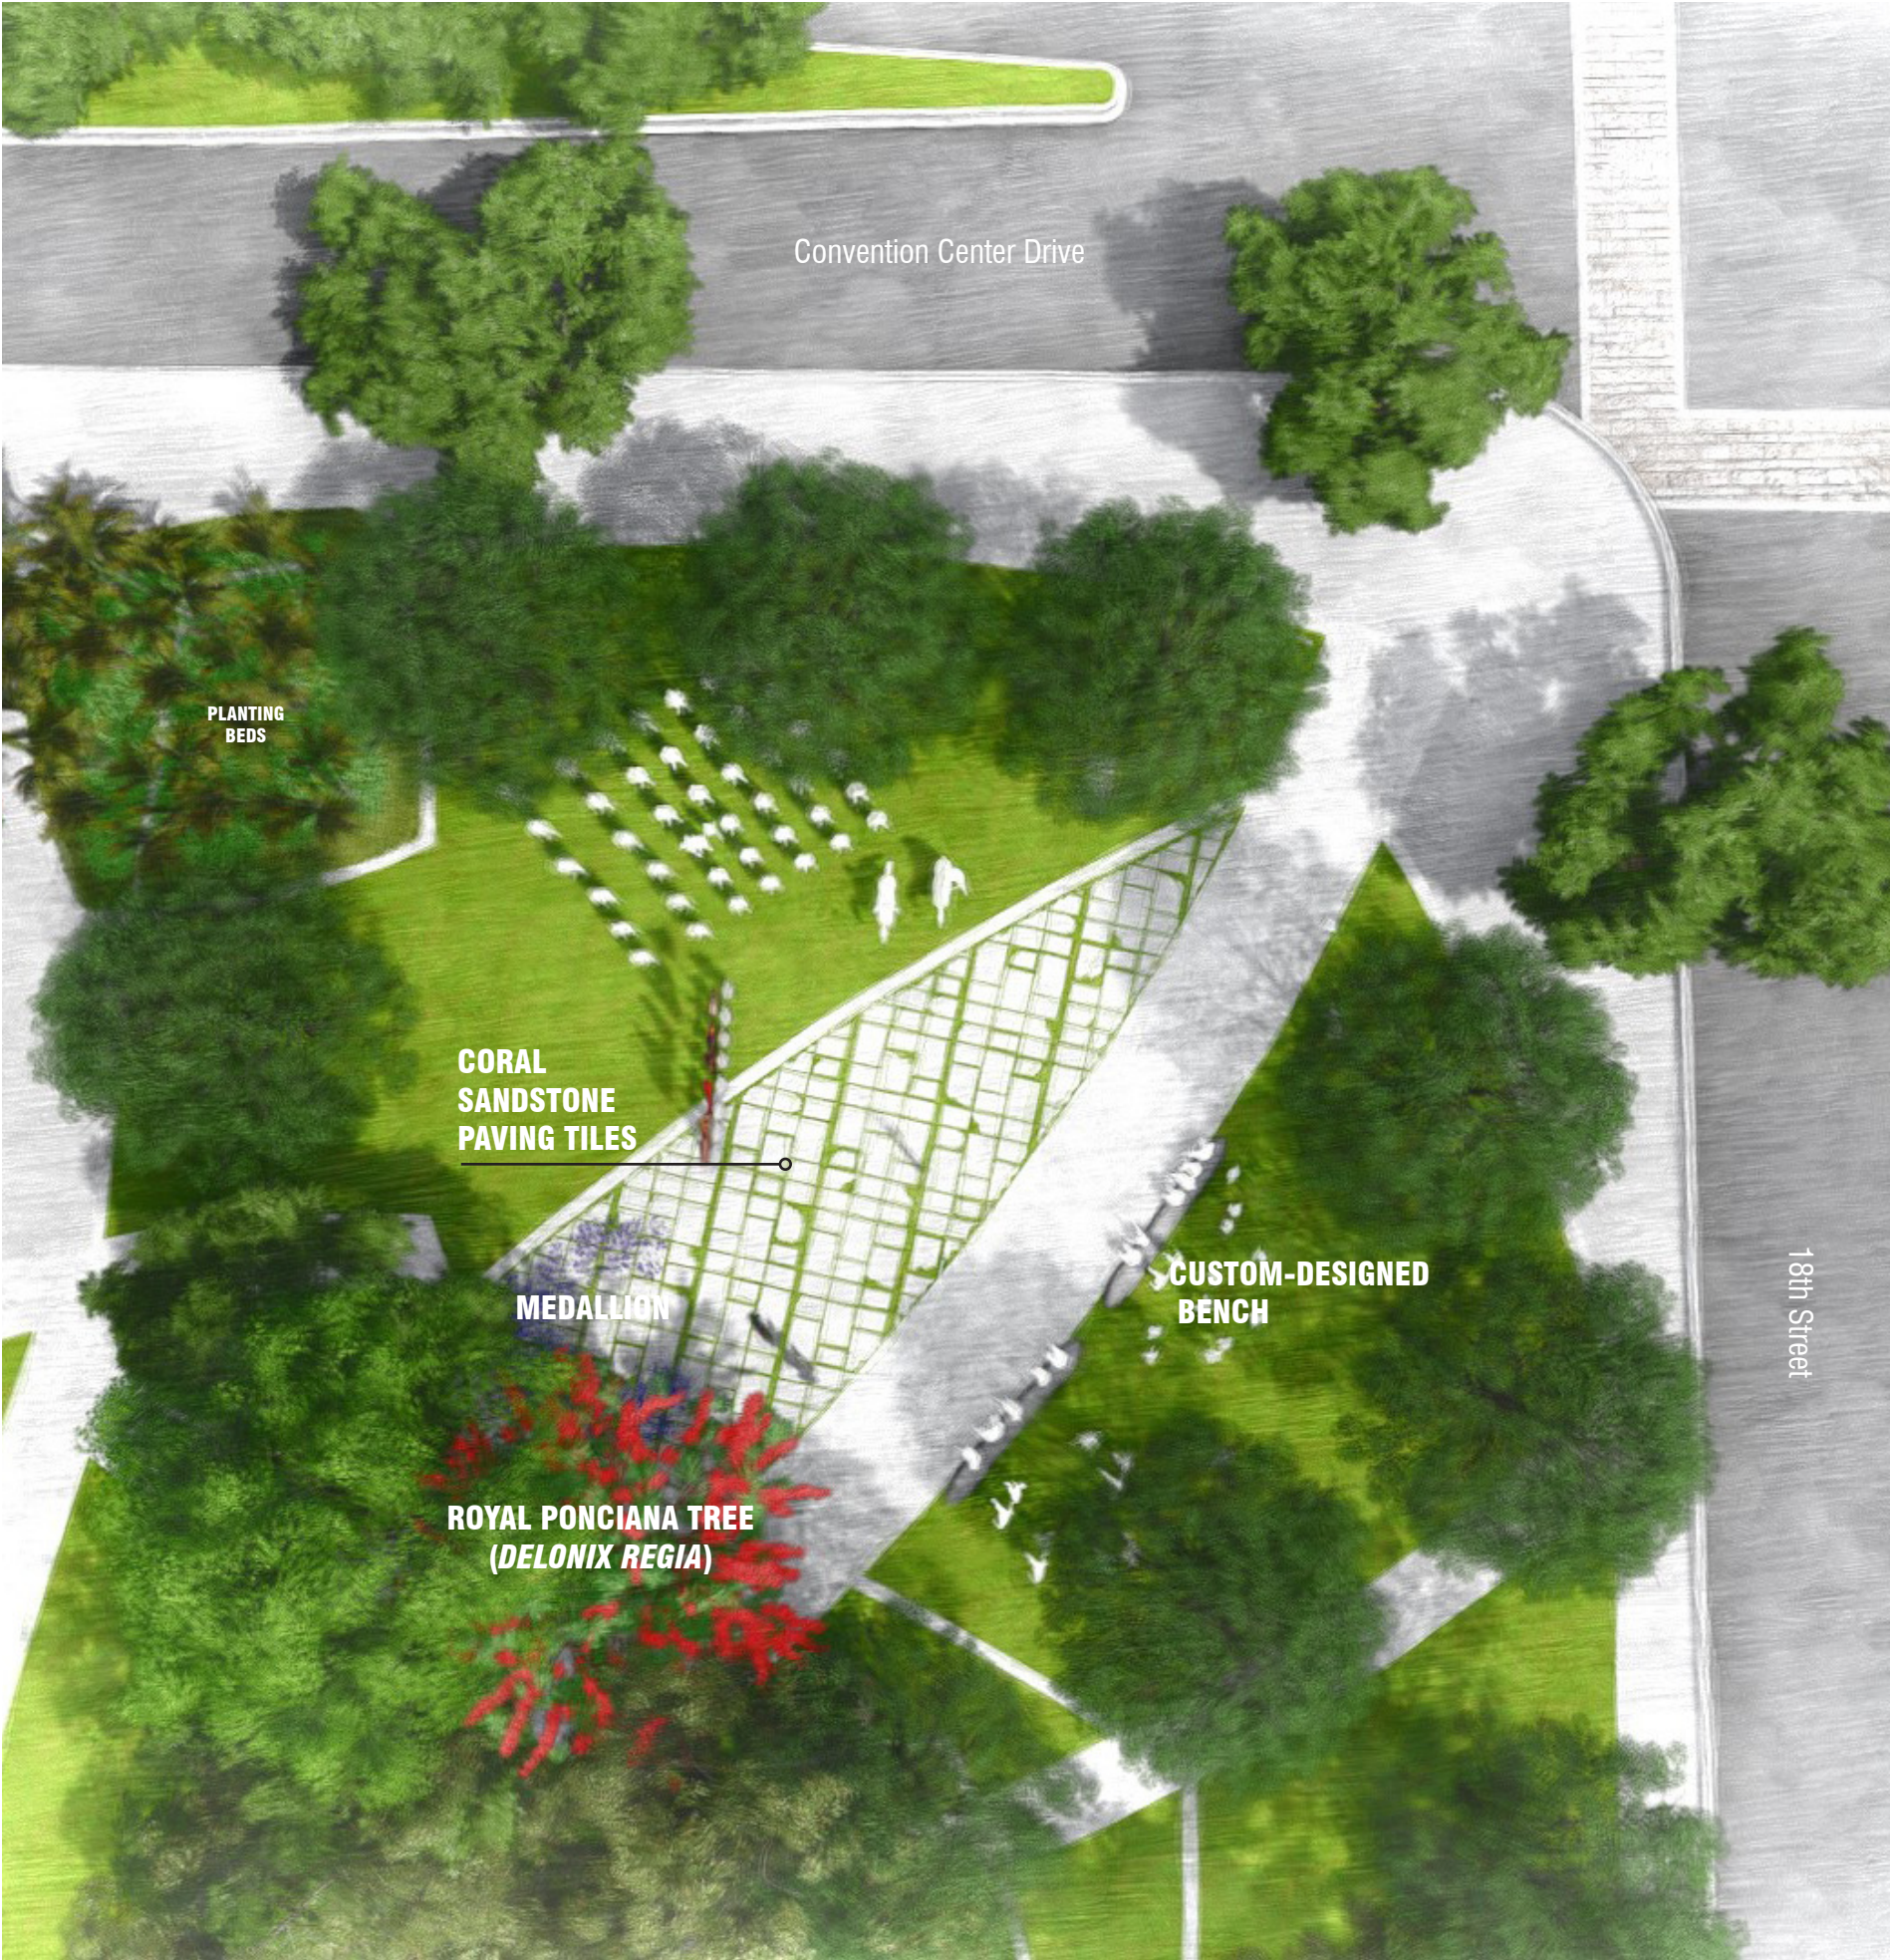

LOCATION OF VETERAN'S PLAZA



VETERAN'S DAY CELEBRATION - ENTRY FROM 18TH STREET




VETERAN'S DAY CELEBRATION - AERIAL


WARNING: It is a violation of the law for any person, unless acting under the direction of a licensed architect, to alter an item in any way. If an item in this document is altered, the altering architect, if other than the architect of record, shall affix to the item his seal and the notation of "altered by" follows by his signature and the date of such alteration, and the specific description of the alteration.

DRAWING TITLE: VETERANS' MEMORIAL PLAZA	SCALE: NTS
	DATE: 9/24/2014
	REVISION DATE: 12/15/2017
	ISSUED FOR: DRB
PROJECT: MIAMI BEACH CONVENTION CENTER RENOVATION 1901 CONVENTION CENTER DRIVE MIAMI BEACH, FL 33139	FINAL SUBMITTAL PROJECT #: 20140021
FENTRESS ARCHITECTS	SKETCH NUMBER: L14.01

VETERAN’S MEMORIAL PLAZA

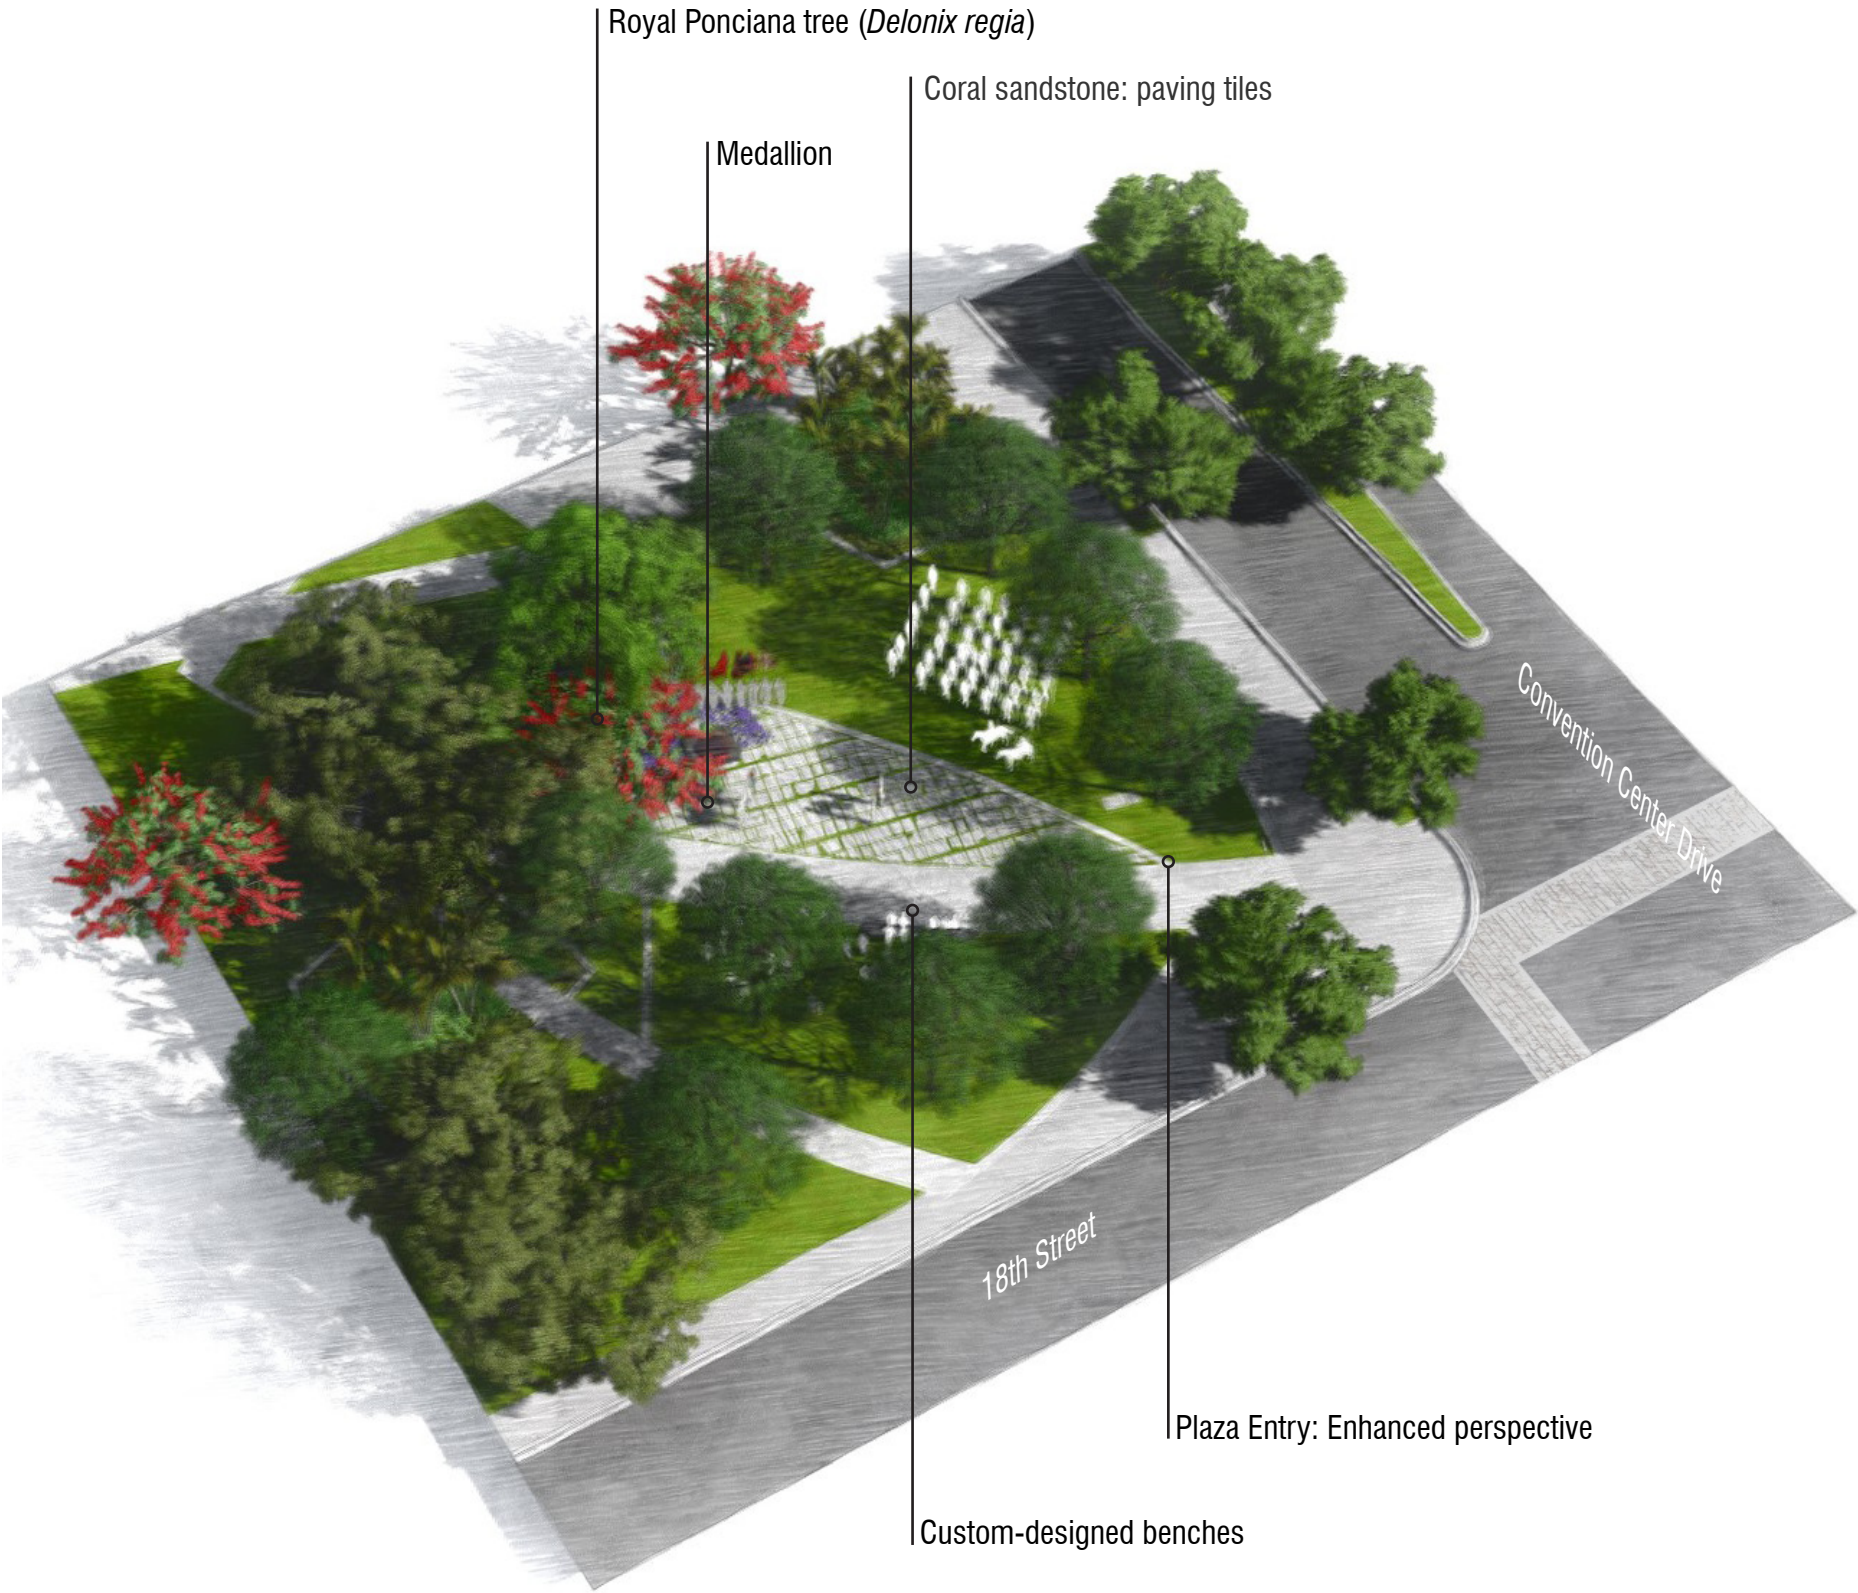

ENTRANCE TO PLAZA FROM CONVENTION CENTER DRIVE AND 18TH STREET


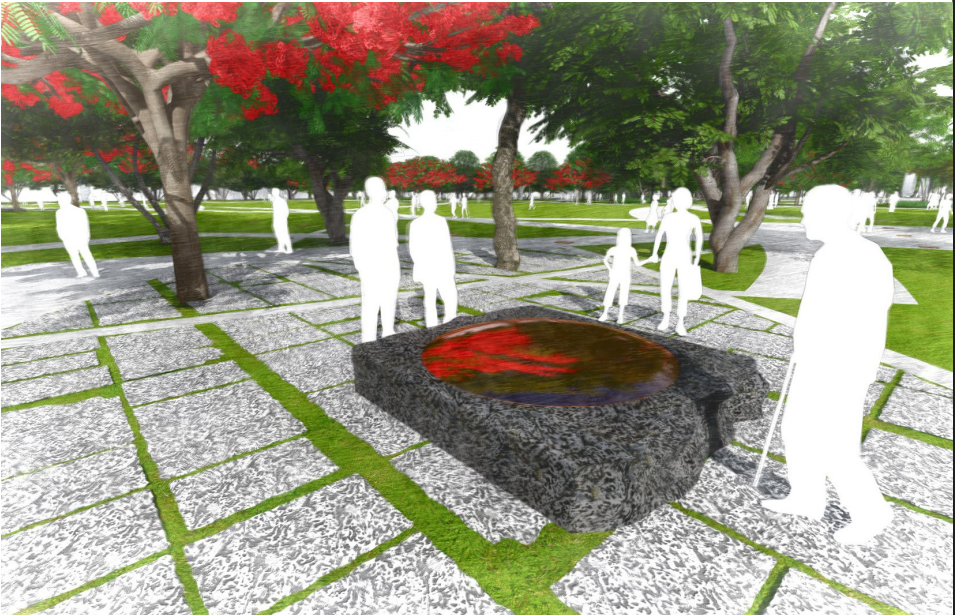


ETCHED MEDALLION ON GRANITE



CUSTOM-DESIGNED BENCHES VIEWING INTO PLAZA

SCALE: NTS				
DATE: 9/24/2014				
REVISION DATE: 12/15/2017				
ISSUED FOR: DRB				
FINAL SUBMITTAL PROJECT #: 20140021				
DRAWING TITLE: VETERANS' MEMORIAL PLAZA ELEMENTS		PROJECT: MIAMI BEACH CONVENTION CENTER RENOVATION 1901 CONVENTION CENTER DRIVE MIAMI BEACH, FL 33139		
		WEST 8 Urban Design & Landscape Architecture		
		FENTRESS ARCHITECTS		
		SKETCH NUMBER: L14.02		

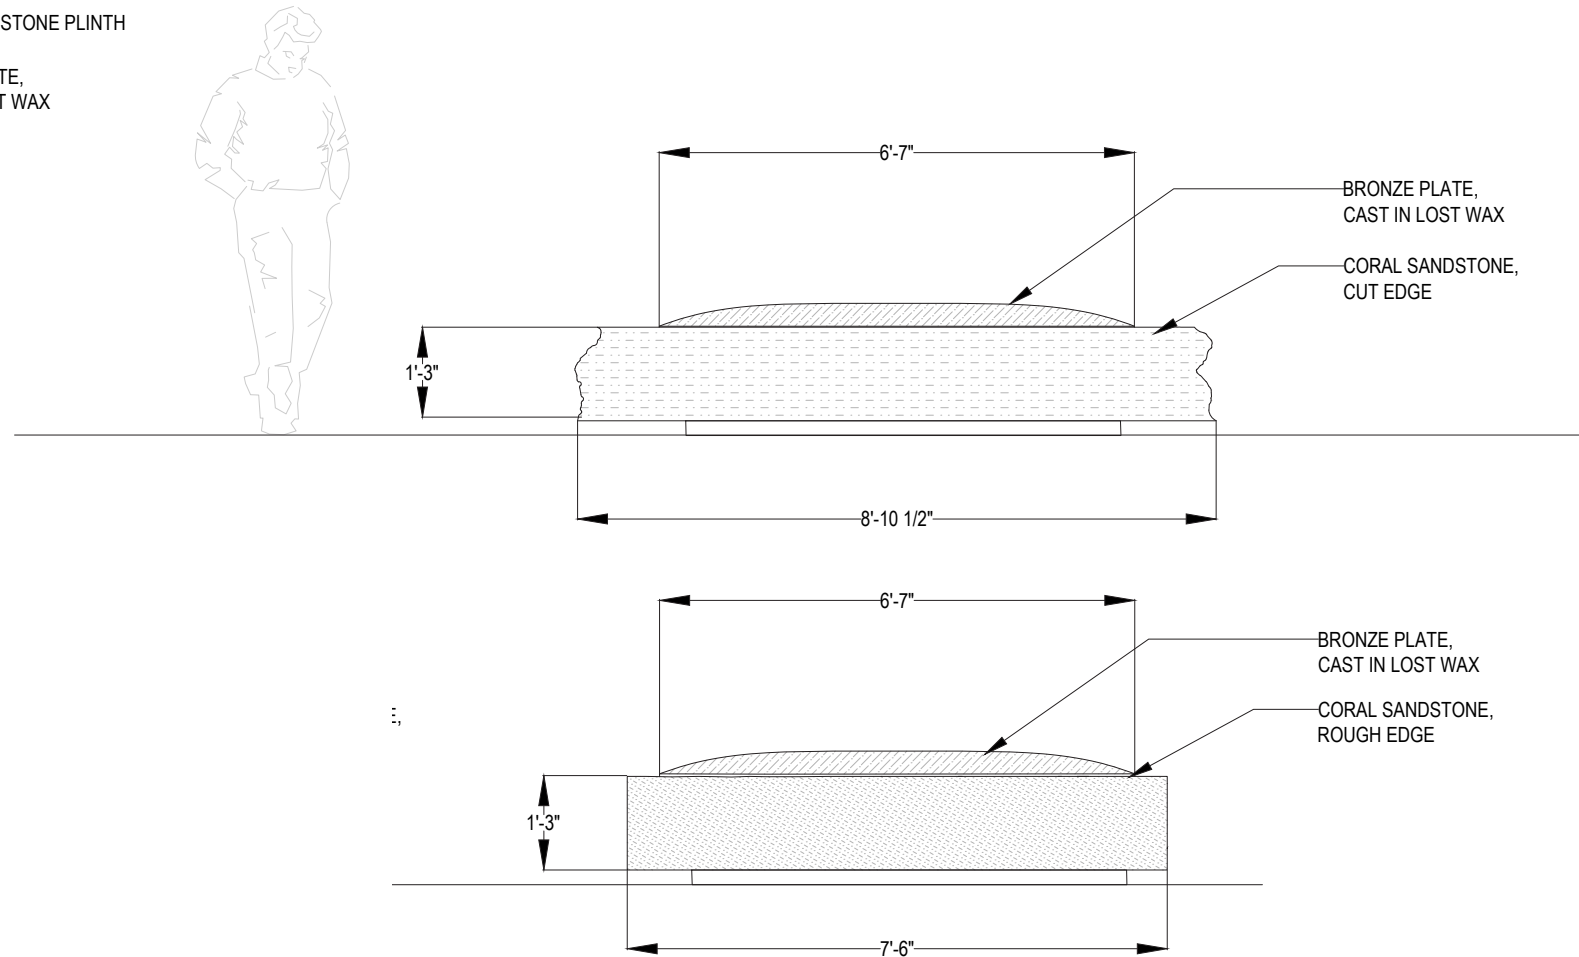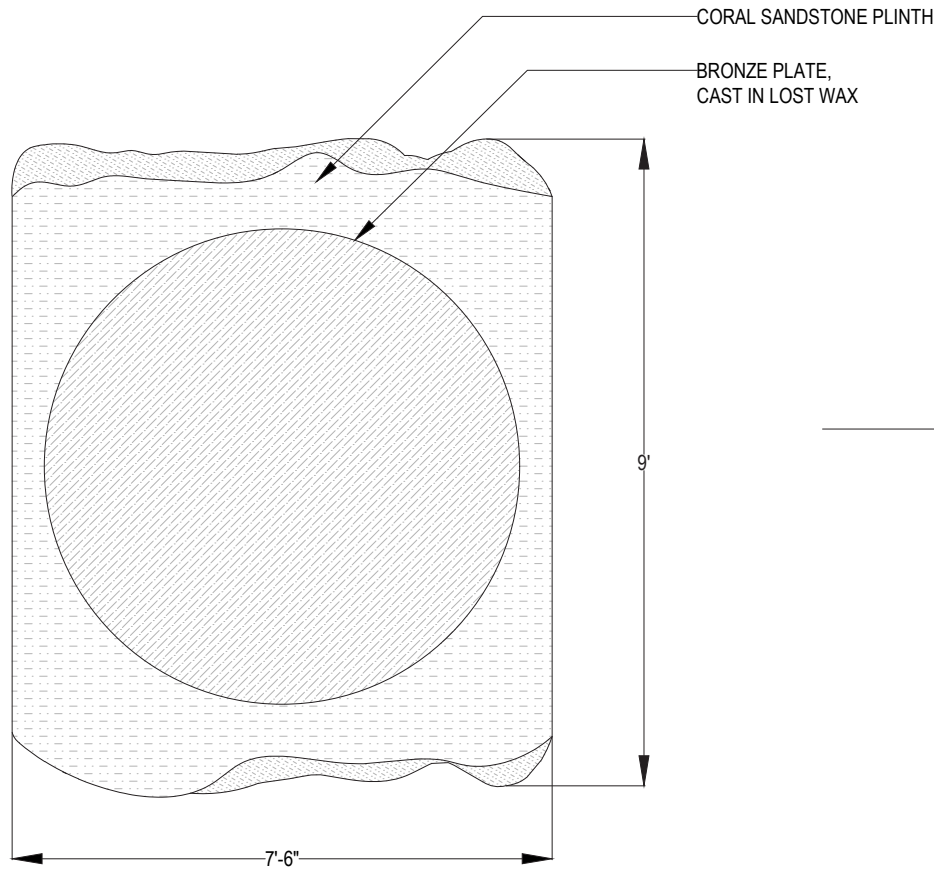

1
- VETERAN'S PLAZA MEDALLION
Bronze medal on top of granite base



2
- VETERAN'S PLAZA MEDALLION - ARTIST'S IMPRESSIONS
Granite base slab from quarry

3
- BRONZE PLATE - LOST WAX CASTING, REFERENCING HISTORIC IMAGE OF MIAMI BEACH MILITARY
Placeholder narrative

WARNING: It is a violation of the law for any person, unless acting under the direction of a licensed architect, to alter an item in any way. If an item in this document is altered, the altering architect, if other than the architect of record, shall affix to the item his seal and the notation of "altered by" follows by his signature and the date of such alteration, and the specific description of the alteration.

SCALE: NTS	
DATE: 9/24/2014	
REVISION DATE: 12/15/2017	
ISSUED FOR: DRB	
FINAL SUBMITTAL	
PROJECT #: 20140021	
DRAWING TITLE: VETERANS' MEMORIAL PLAZA MEDALLION DETAILS	PROJECT: MIAMI BEACH CONVENTION CENTER RENOVATION 1901 CONVENTION CENTER DRIVE MIAMI BEACH, FL 33139
FENTRESS ARCHITECTS	WEST 8 Urban Design & Landscape Architecture
SKETCH NUMBER: L14.03	

FLEXIBLE PROGRAMMING SPACE

CHAPTER 5