


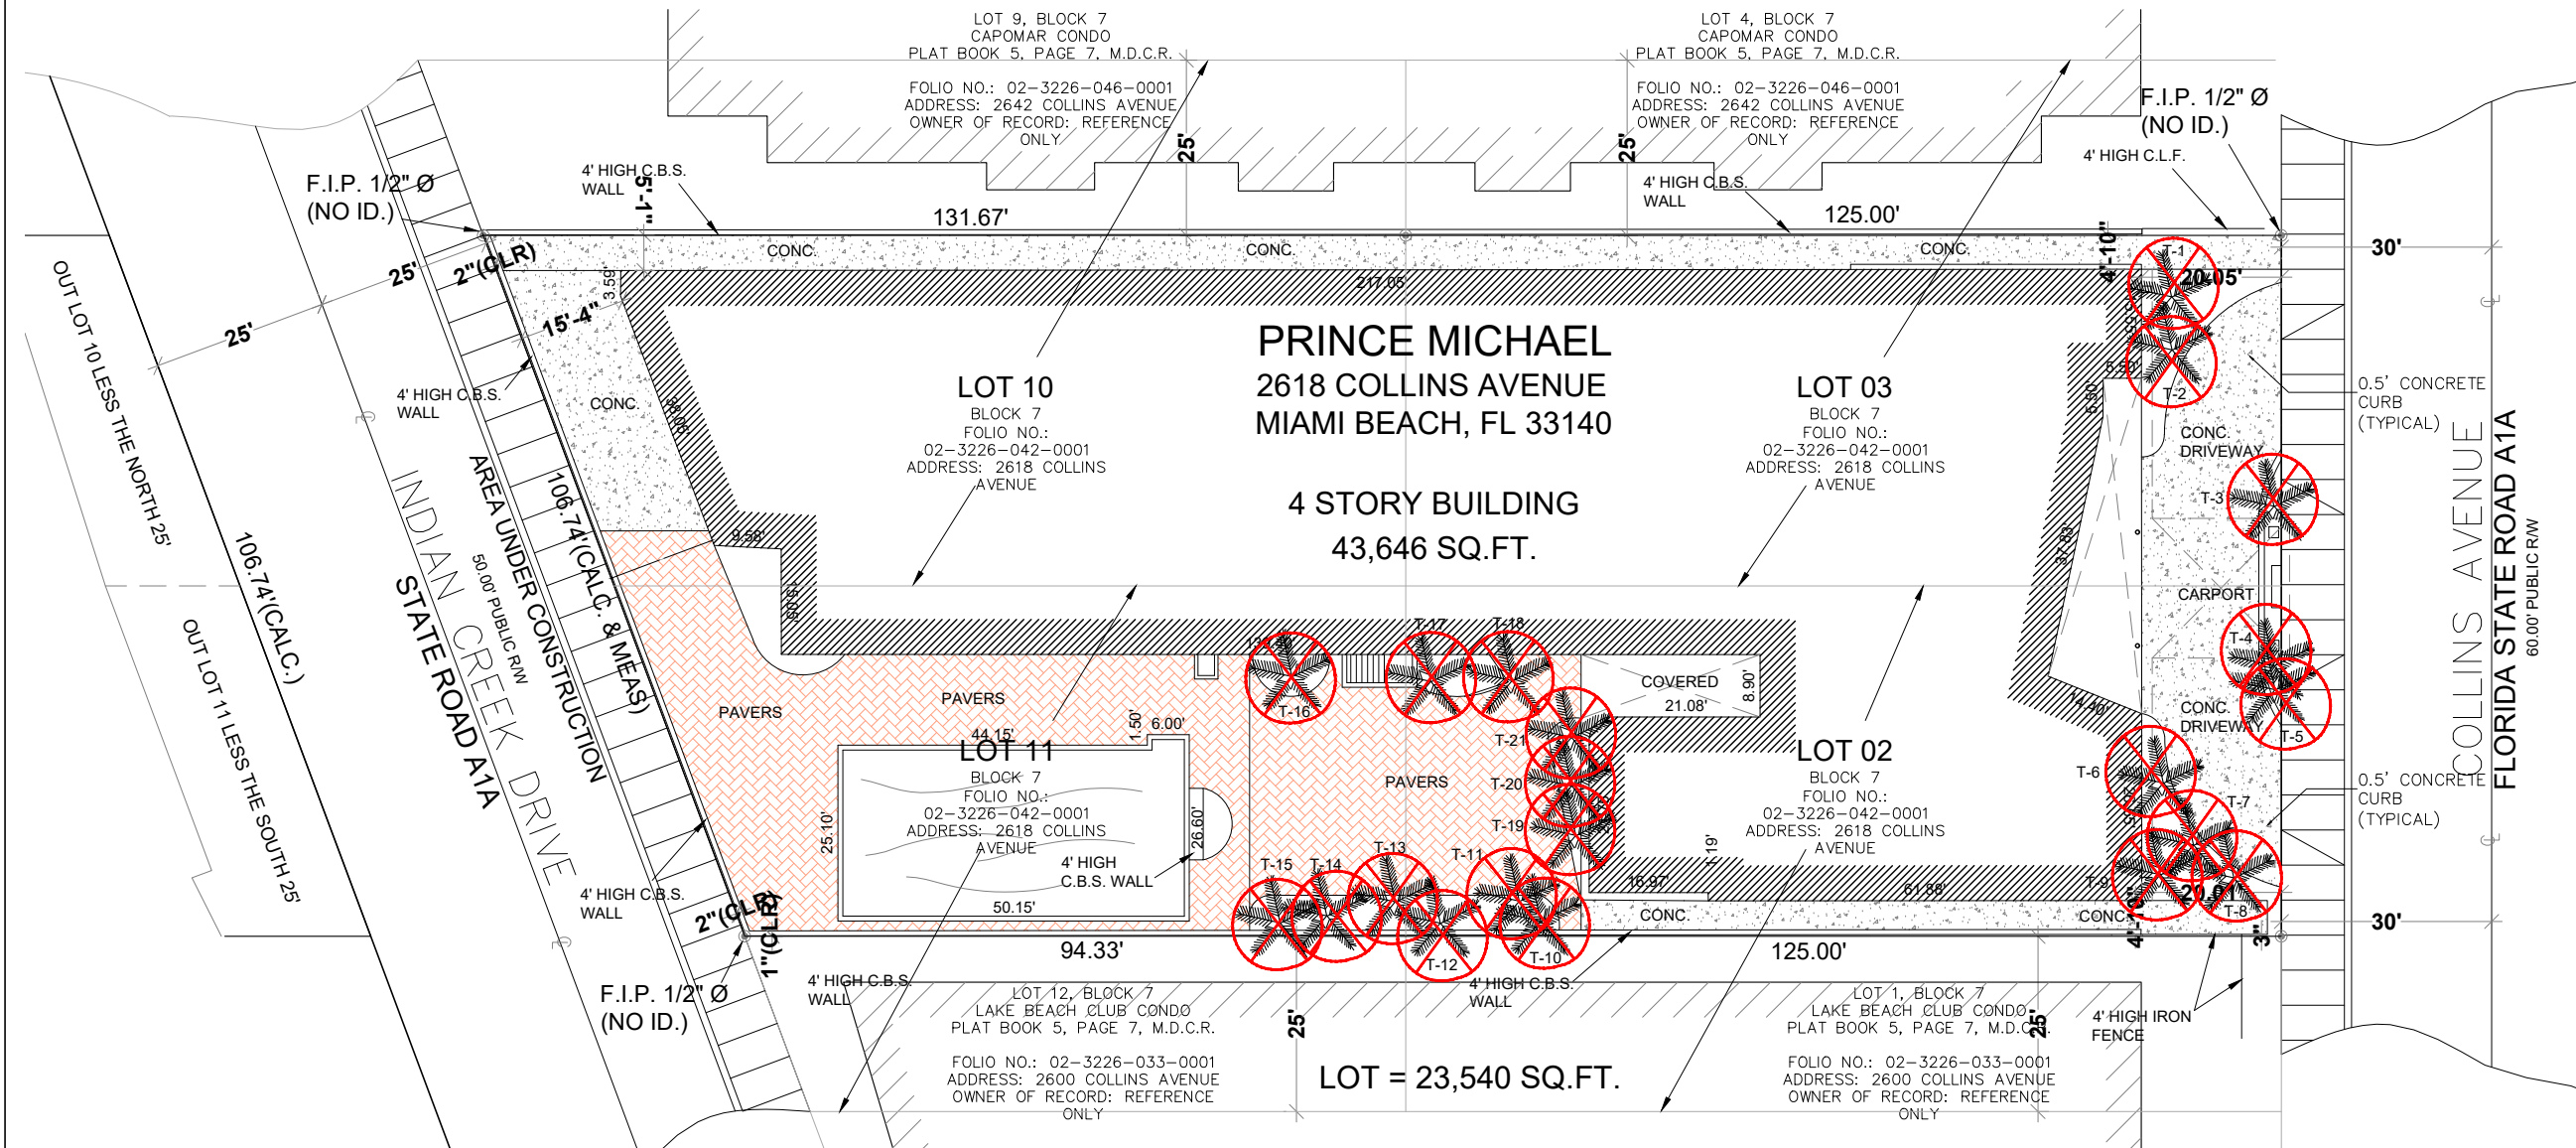

1 EXISTING TREE PLAN
NTS

EXISTING TREE TABLE

TREE #	NAME	TRUNK Ø	HIGH	CANOPY	STATUS
T-1	ALEXANDRIA PALM	6"	20'	10'	REMOVE
T-2	ALEXANDRIA PALM	6"	20'	10'	REMOVE
T-3	ALEXANDRIA PALM	4"	20'	10'	REMOVE
T-4	ALEXANDRIA PALM	4"	20'	10'	REMOVE
T-5	ALEXANDRIA PALM	4"	20'	10'	REMOVE
T-6	BOTTLE PALM	12"	30'	10'	REMOVE
T-7	ALEXANDRIA PALM	8"	30'	10'	REMOVE
T-8	BOTTLE PALM	12"	30'	10'	REMOVE
T-9	BOTTLE PALM	12"	30'	10'	REMOVE
T-10	ALEXANDRIA PALM	4"	20'	10'	REMOVE
T-11	ALEXANDRIA PALM	4"	20'	10'	REMOVE
T-12	MELALEUCA	24"	40'	30'	REMOVE
T-13	ALEXANDRIA PALM	4"	20'	10'	REMOVE
T-14	ALEXANDRIA PALM	4"	20'	10'	REMOVE
T-15	BOTTLE PALM	15"	30'	10'	REMOVE
T-16	SABAL PALM	12"	20'	15'	REMOVE
T-17	ALEXANDRIA PALM	6"	20'	10'	REMOVE
T-18	UNKNOWN	6"	20'	10'	REMOVE
T-19	ALEXANDRIA PALM	6"	20'	10'	REMOVE
T-20	ALEXANDRIA PALM	6"	20'	10'	REMOVE
T-21	ALEXANDRIA PALM	4"	20'	10'	REMOVE

SYMBOL KEY




VINCENT FILIGENZI DESIGN

VINCENT FILIGENZI
LANDSCAPE ARCHITECT & PLANNER
FL REG. NO. 17013
20 SE 2ND AVE
MIAMI, FL 33131
P: 786.346.8909
www.vfiligenzi.com
10.10.2017

REVISION	DESCRIPTION	DATE


NORTH

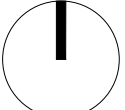

PRINCE MICHAEL
2618 COLLINS AVENUE, MIAMI BEACH, FL
HISTORIC RENOVATION

PROFESSIONAL SEAL:

SEAL:

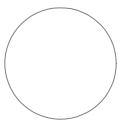

VINCENT A. FILIGENZI
L.A. #6667191


HISTORIC
PRESERVATION
BOARD

JOB NUMBER: 17013
ISSUE DATE: 06.15.2017
SCALE: AS NOTED

SHEET TITLE
EXISTING TREE
DISPOSITION
PLAN GROUND
LEVEL

SHEET NUMBER

LD-1.0

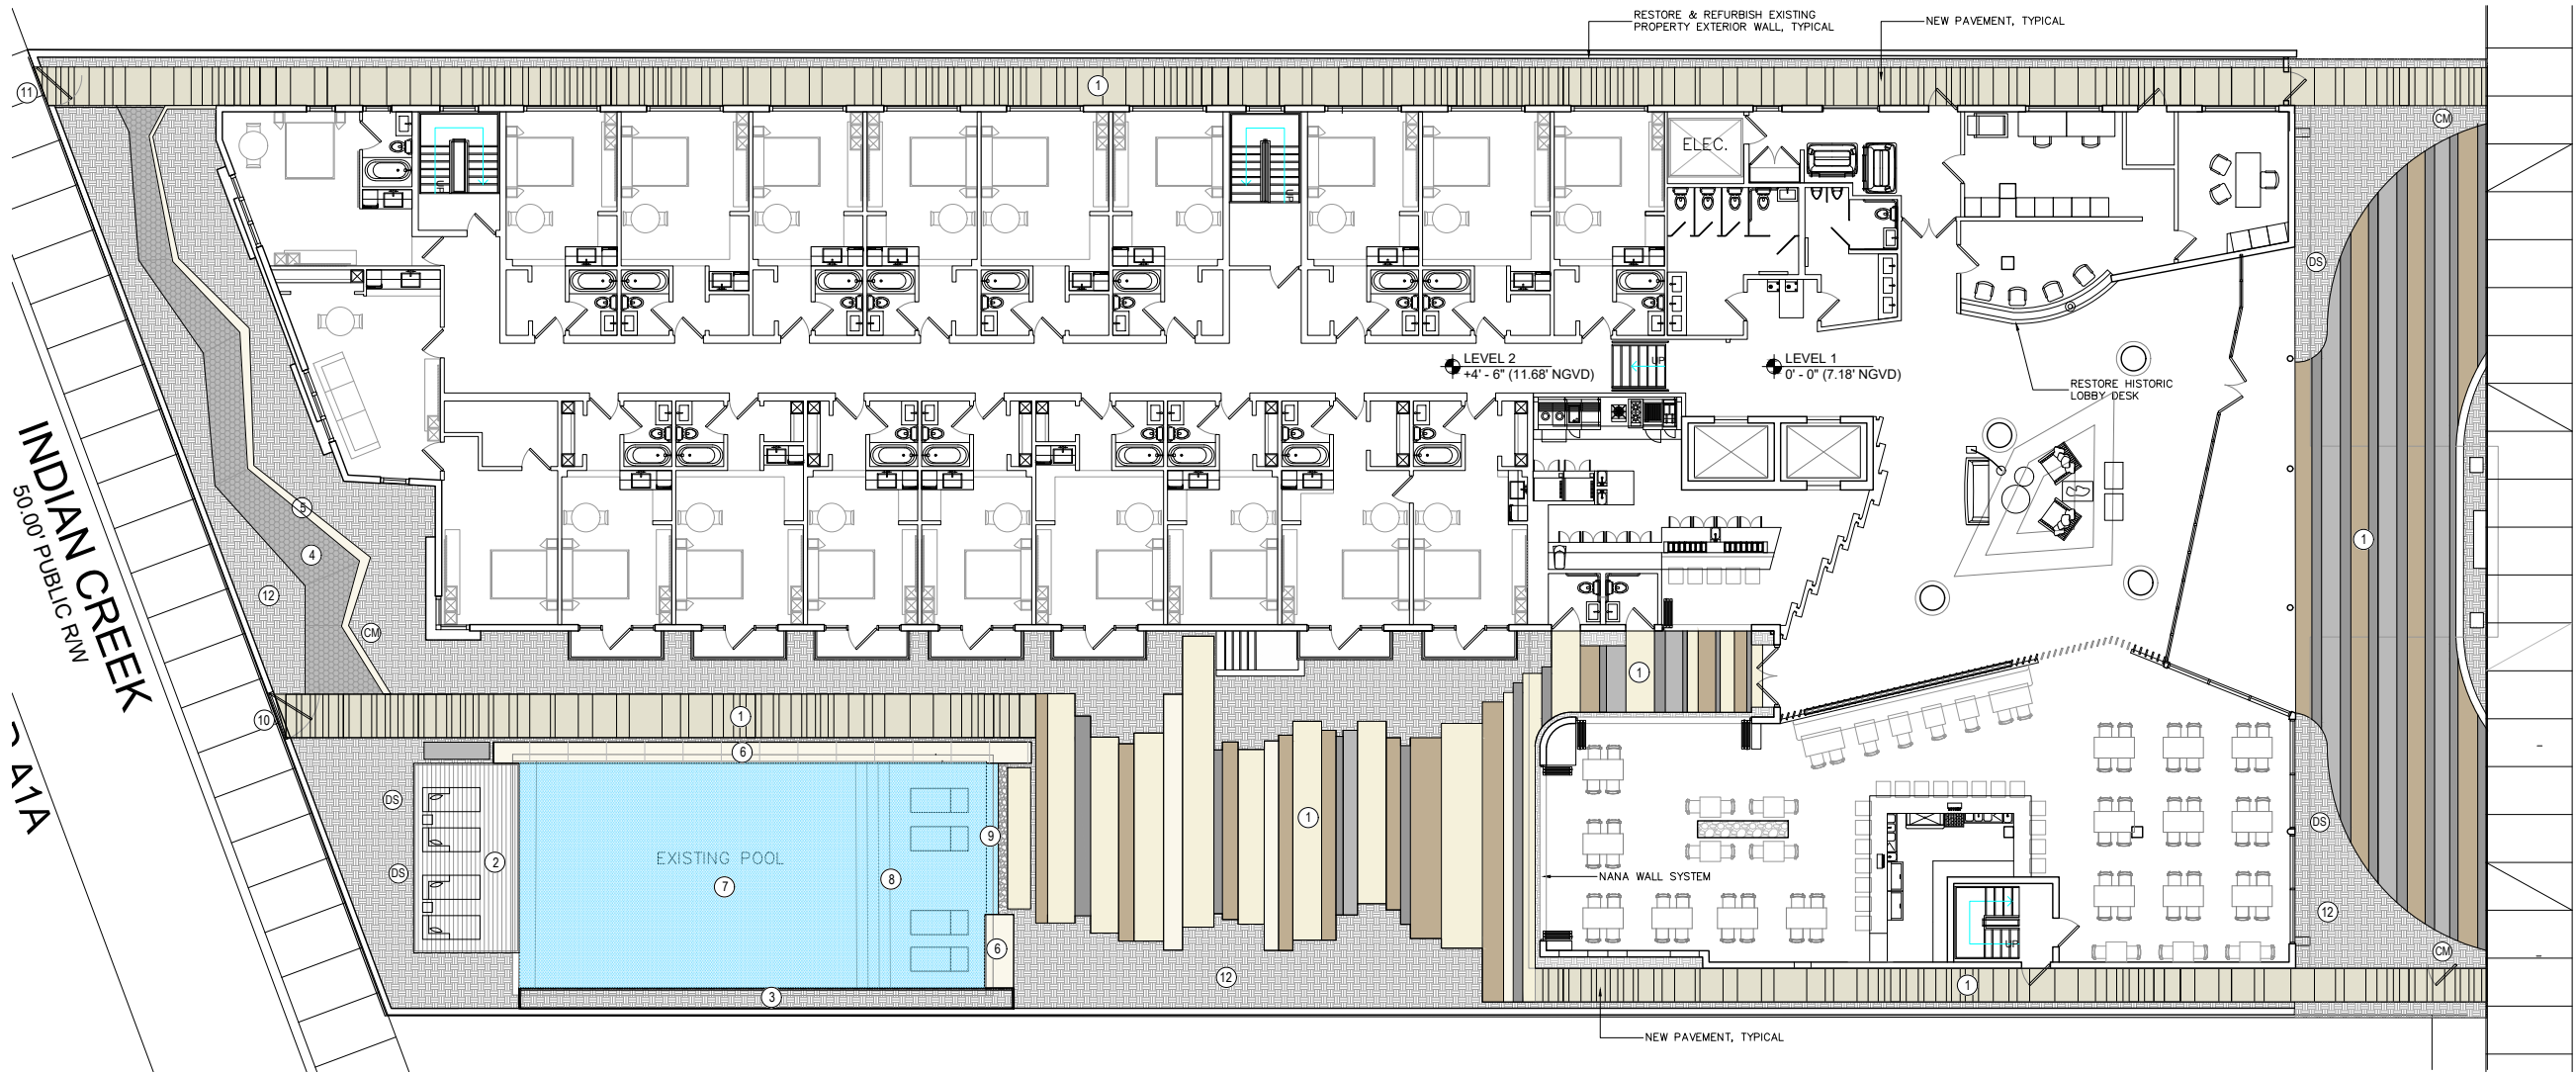


1 PROPOSED HARDSCAPE PLAN - GROUND LEVEL
SCALE: 1/8" = 1'-0"

PEDRO PORTUGUESE COBBLE



EXPOSED AGGREGATE BANDING

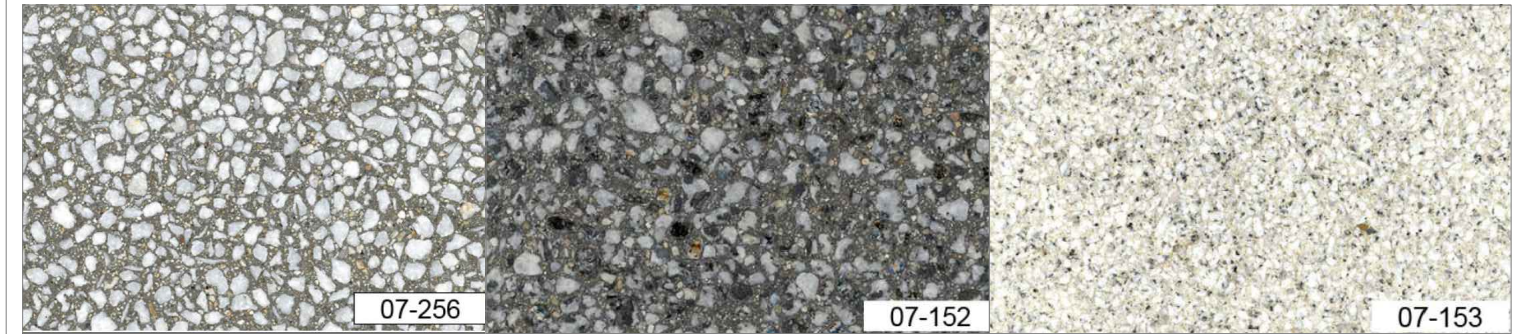

SYMBOL KEY

- 1 CONCRETE W/ INTEGRAL COLOR AND EXPOSED AGGREGATE FINISH
- 2 IPE WOOD DECK ON GRADE
- 3 ALUMINUM PLANTER BOX W/ POWDER COAT FINISH
- 4 PAVER ON SAND WALK
- 5 CONCRETE BENCH W/ TILE FINISH
- 6 CONCRETE POOL COPING WITH TILE FINISH
- 7 EXISTING SWIMMING POOL W/ NEW DECORATIVE RESURFACING PATTERN
- 8 EXISTING SWIMMING POOL W/ NEW STEP ENTRY AND SHALLOW LOUNGE AREA
- 9 EXISTING POOL W/ MODIFIED OVERFLOW THIS SECTION ONLY
- 10 MAIN REAR PEDESTRIAN GATE ENTRY.
- 11 REAR SERVICE & TRASH GATE
- 12 PLANTING AREA TYP.

VINCENT FILIGENZI DESIGN

LANDSCAPE ARCHITECT & PLANNER

FL REG. NO. 17013

20 SE 2ND AVE

MIAMI, FL 33131


P: 786.346.8909

www.vincentfiligenzi.com

10/10/2017

REVISION	DESCRIPTION	DATE

NORTH

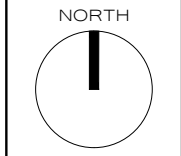

PRINCE MICHAEL
2618 COLLINS AVENUE, MIAMI BEACH, FL
HISTORIC RENOVATION

PROFESSIONAL SEAL:

SEAL:




HISTORIC
PRESERVATION
BOARD

JOB NUMBER: 17013
ISSUE DATE: 06.15.2017
SCALE: AS NOTED

SHEET TITLE
PROPOSED
HARDSCAPE
PLAN GROUND
LEVEL


SHEET NUMBER

LH-1.0

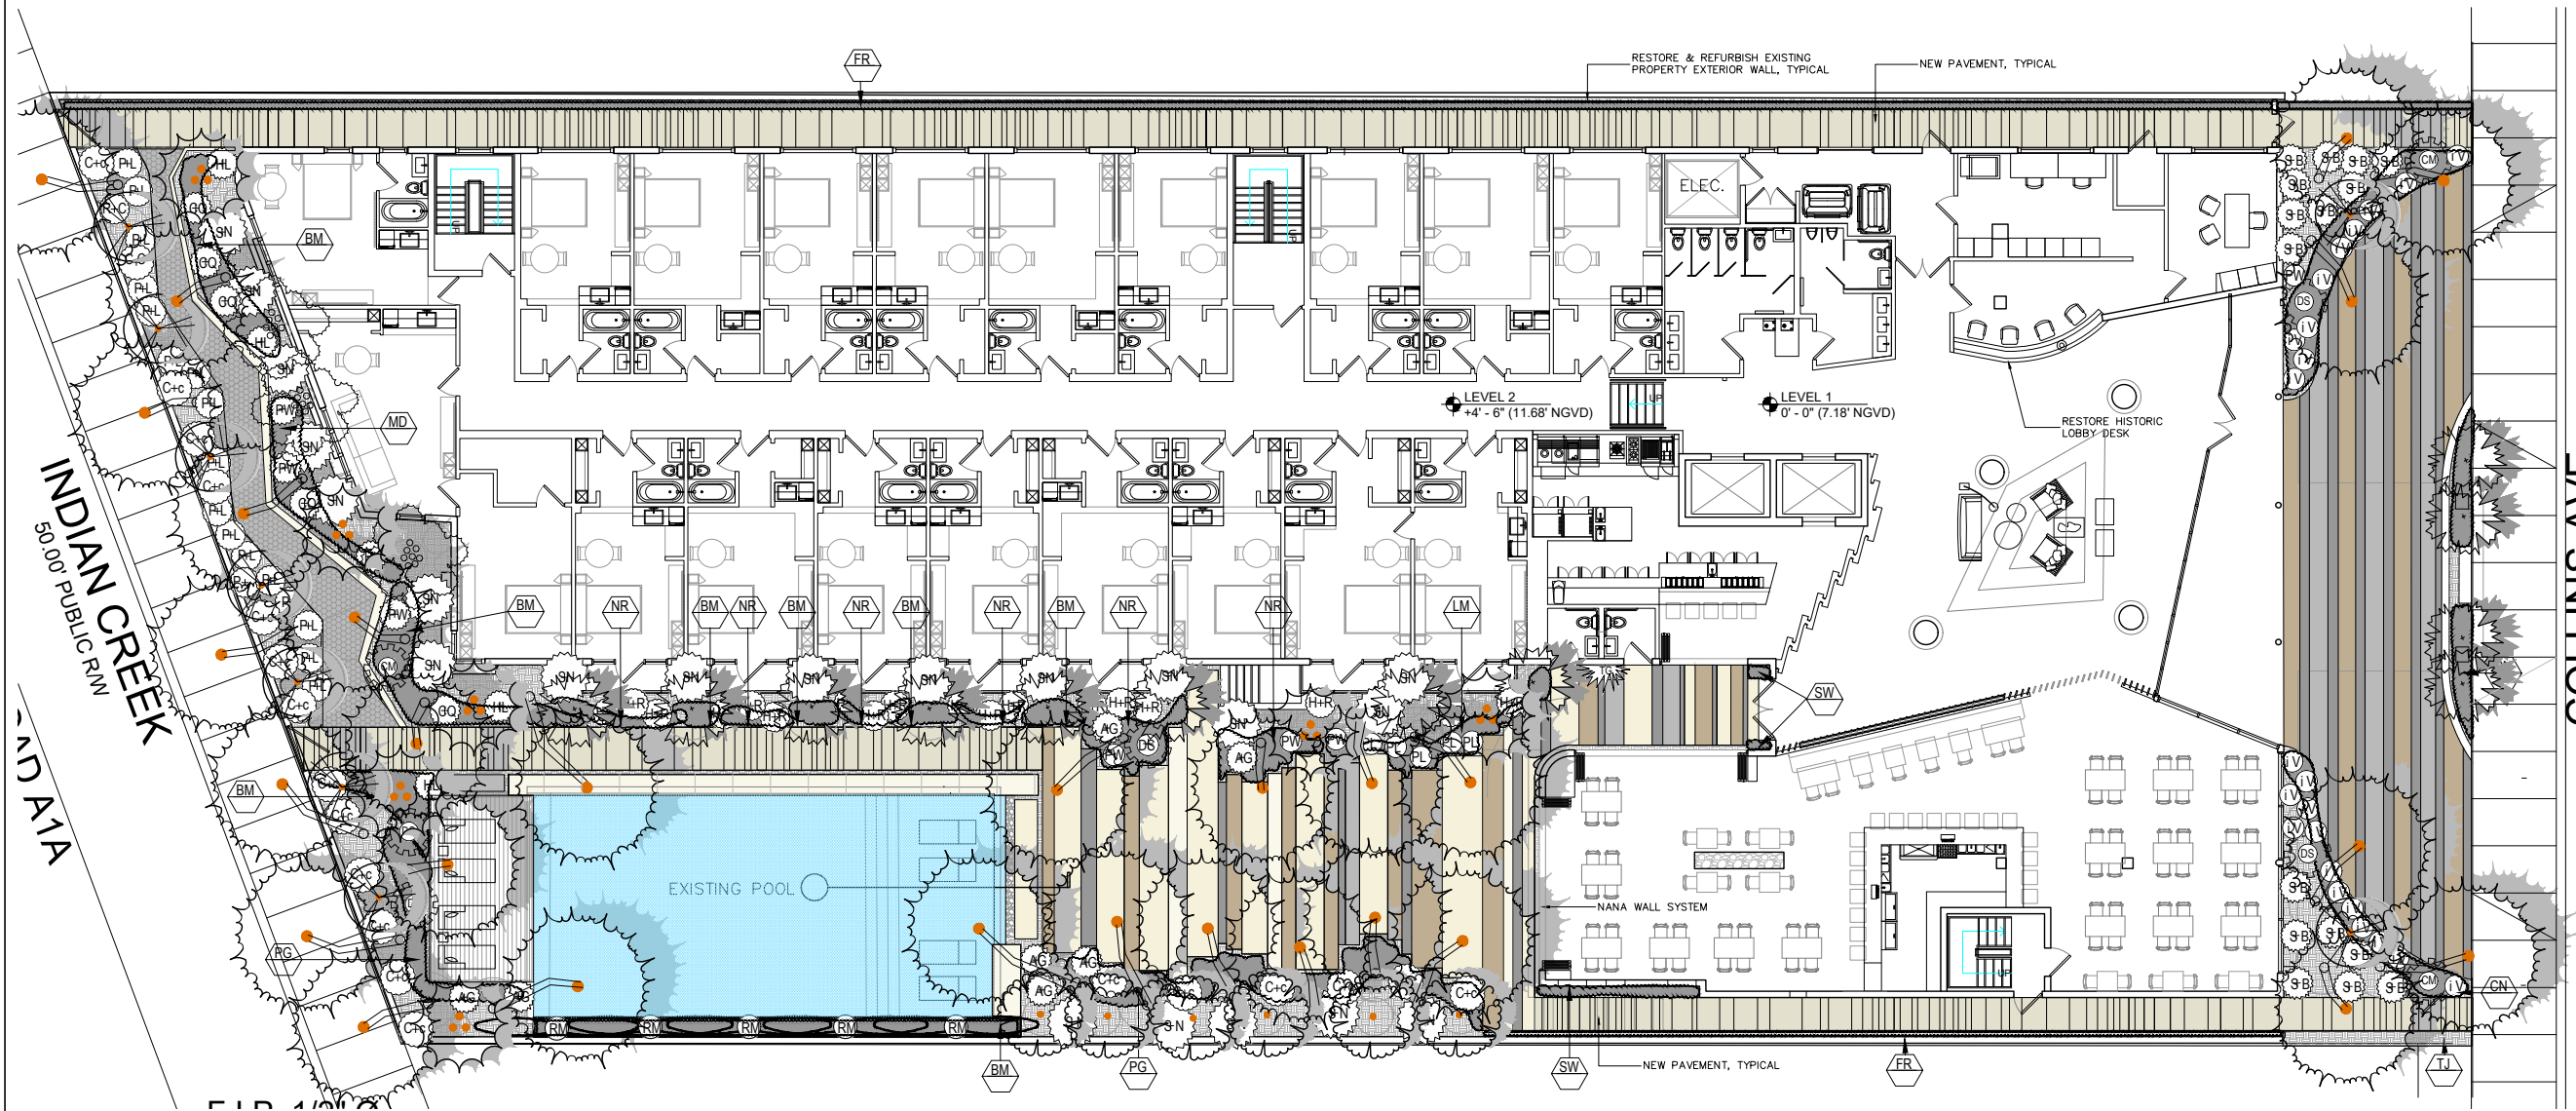

VINCENT FILIGENZI DESIGN
LANDSCAPE ARCHITECT & PLANNER
P. 786.346.8000
www.vincentfiligenzi.com
2013.02.02.02

REVISION	DESCRIPTION	DATE

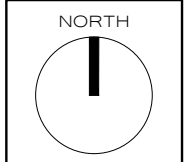

PRINCE MICHAEL
2618 COLLINS AVENUE, MIAMI BEACH, FL
HISTORIC RENOVATION


1 PROPOSED OVERALL PLANTING PLAN - GROUND LEVEL
SCALE: 1/8" = 1'-0"

PLANT LIST

QTY	BOTANICAL NAME	COMMON NAME	SPECIFICATION	QTY	NATIVE/ DROUGHT
TREES & PALMS					
	ACOELORRHAPHE WRIGHTII	PAUROTIS EVERGLADES PALM	20'-22' OA HT Heavy Clumps	3	*
	CARYOTIS MITIS	GIANT FISHTAIL PALM	22'-24' OA HT Heavy Clumps	6	*
	COCCOLOBA DIVERSIFOLIA	PIGEON PLUM TREE	FG 10' HT 2-3" DBH	7	*
	COCCOLOBA UVIFERA	SEA GRAPE TREE	12'-14' HT X 10' W. MULTI CHARACTER	3	*
	COCO NUCIFERA	COCONUT PALM	FG 18'-26' Staggered Hts. Leaning w/ Character	30	*
	LIVESTONIA CHINENSIS	CHINESE FAN PALM	12' OA HT DBL	6	*
	MYRICA FRAGRANS	SIMPSON STOPPER TREE	10' HT X 8' W. MULTI TRUNK	23	*
	THRINAX RADIATA	THATCH PALM	14'-16' OA HT DBL	12	*
SHRUBS & ACCENTS					
CE	ALOCASIA MACRORRHIZA 'BORNEO GIANT'	ELEPHANT EAR	15 GA 5' HT	7	
see legend	CAPPARIS CYNOPHALLOPHORA	JAMAICAN CAPER	15 GAL @ 24" OC (ROOF)	196	*
CC	CAPPARIS CYNOPHALLOPHORA	JAMAICAN CAPER	25 GAL @ 48" OC (GROUND)	11	*
CM	COPERNICIA MACROGLOSSA	COPERNICIA MACROGLOSSA	4'x4'	3	*
DS	DIOON SPINULOSOMEDUULE	CYCAD	25 GA 6x6'	5	*
HR	HELICONIA ROSTRATA	HELICONIA	7 GA	18	
IV	ILEX VOMITORIA	STOKES DWARF	15 GAL @ 36" OC	24	*
PW	PHILODENDRON WEEKS HYBRID RED	PHILODENDRON WEEKS HYBRID	2' HT 7 GA	7	
EM	RAVENALLA MADESGASCARENENSIS	TRAVELLERS TREE	FG 12'-14' HT. OA.	5	

GROUNDCOVERS & VINES					
CL	CLUSIA NANA	DWARF PITCH APPLE	3 gal @ 12" OC	35	*
PG	CURCULIGO CAPITULATA	PALM GRASS	3 gal @ 18" OC	65	
DB	DIETES BICOLOR	AFRICAN IRIS	3 gal @ 18" OC	165	*
EL	ERNODIA LITORALIS	GOLDEN CREEPER	3 gal @ 18" OC	96	*
FR	FICUS REPENS	CREEPING FIG VINE	1 GAL @ 12" OC	221	*
LM	LIRIOPE MUSCARI	EVERGREEN GIANT	3 gal @ 18" OC	155	
Md	MONSTERA DELICIOSA	SWISS CHEESE PLANT	3 gal @ 24" OC	53	*
NR	NEOMARICA CAERULEA 'REGINA'	GIANT APOSTLES IRIS	3 gal @ 12" OC	75	*
Pb	PHILODENDRON BURLE MARX	BURLE MARX	3 gal @ 18" OC	84	
PO	PORTULACA GRANDIFLORA	ROSE MOSS PURSLANE	1 GAL @ 12" OC	551	*
SW	SANSEVIERIA MASONIANA	WHALES FIN	7 gal @ 18" OC	18	*
SB	SPARTINA BAKERI	SAND CORD GRASS	3 gal @ 24" OC	16	*
TG	THUNBERGIA GRANDIFLORA	BLUE SKY VINE	3 gal TRELLIS	3	*
LAWN, MULCH & MISC ITEMS					
LAWN	ZOYSIA JAPONICA	CASHMERE ZOYSIA GRASS	SOD PALLET	1	
MB	MEXICAN BEACH PEBBLE	SAME	2-3" DIA POLISHED	4	
MULCH		PINE BARK MINI	PALLETS	3	

SYMBOL KEY

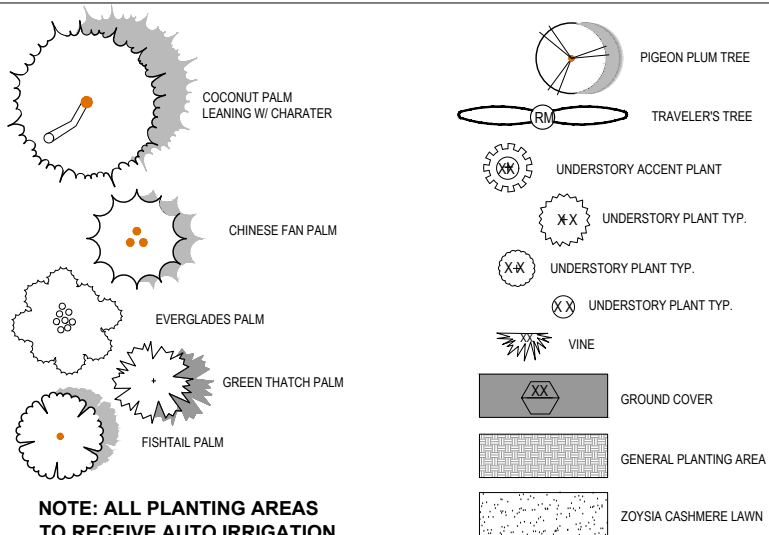


PROFESSIONAL SEAL:
SEAL:
VINCENT A. FILIGENZI
LA #6667191

HISTORIC
PRESERVATION
BOARD
JOB NUMBER: 17013
ISSUE DATE: 06.15.2017
SCALE: AS NOTED

SHEET TITLE
PROPOSED
OVERALL
PLANTING PLAN
GROUND LEVEL

SHEET NUMBER
LP-1.0

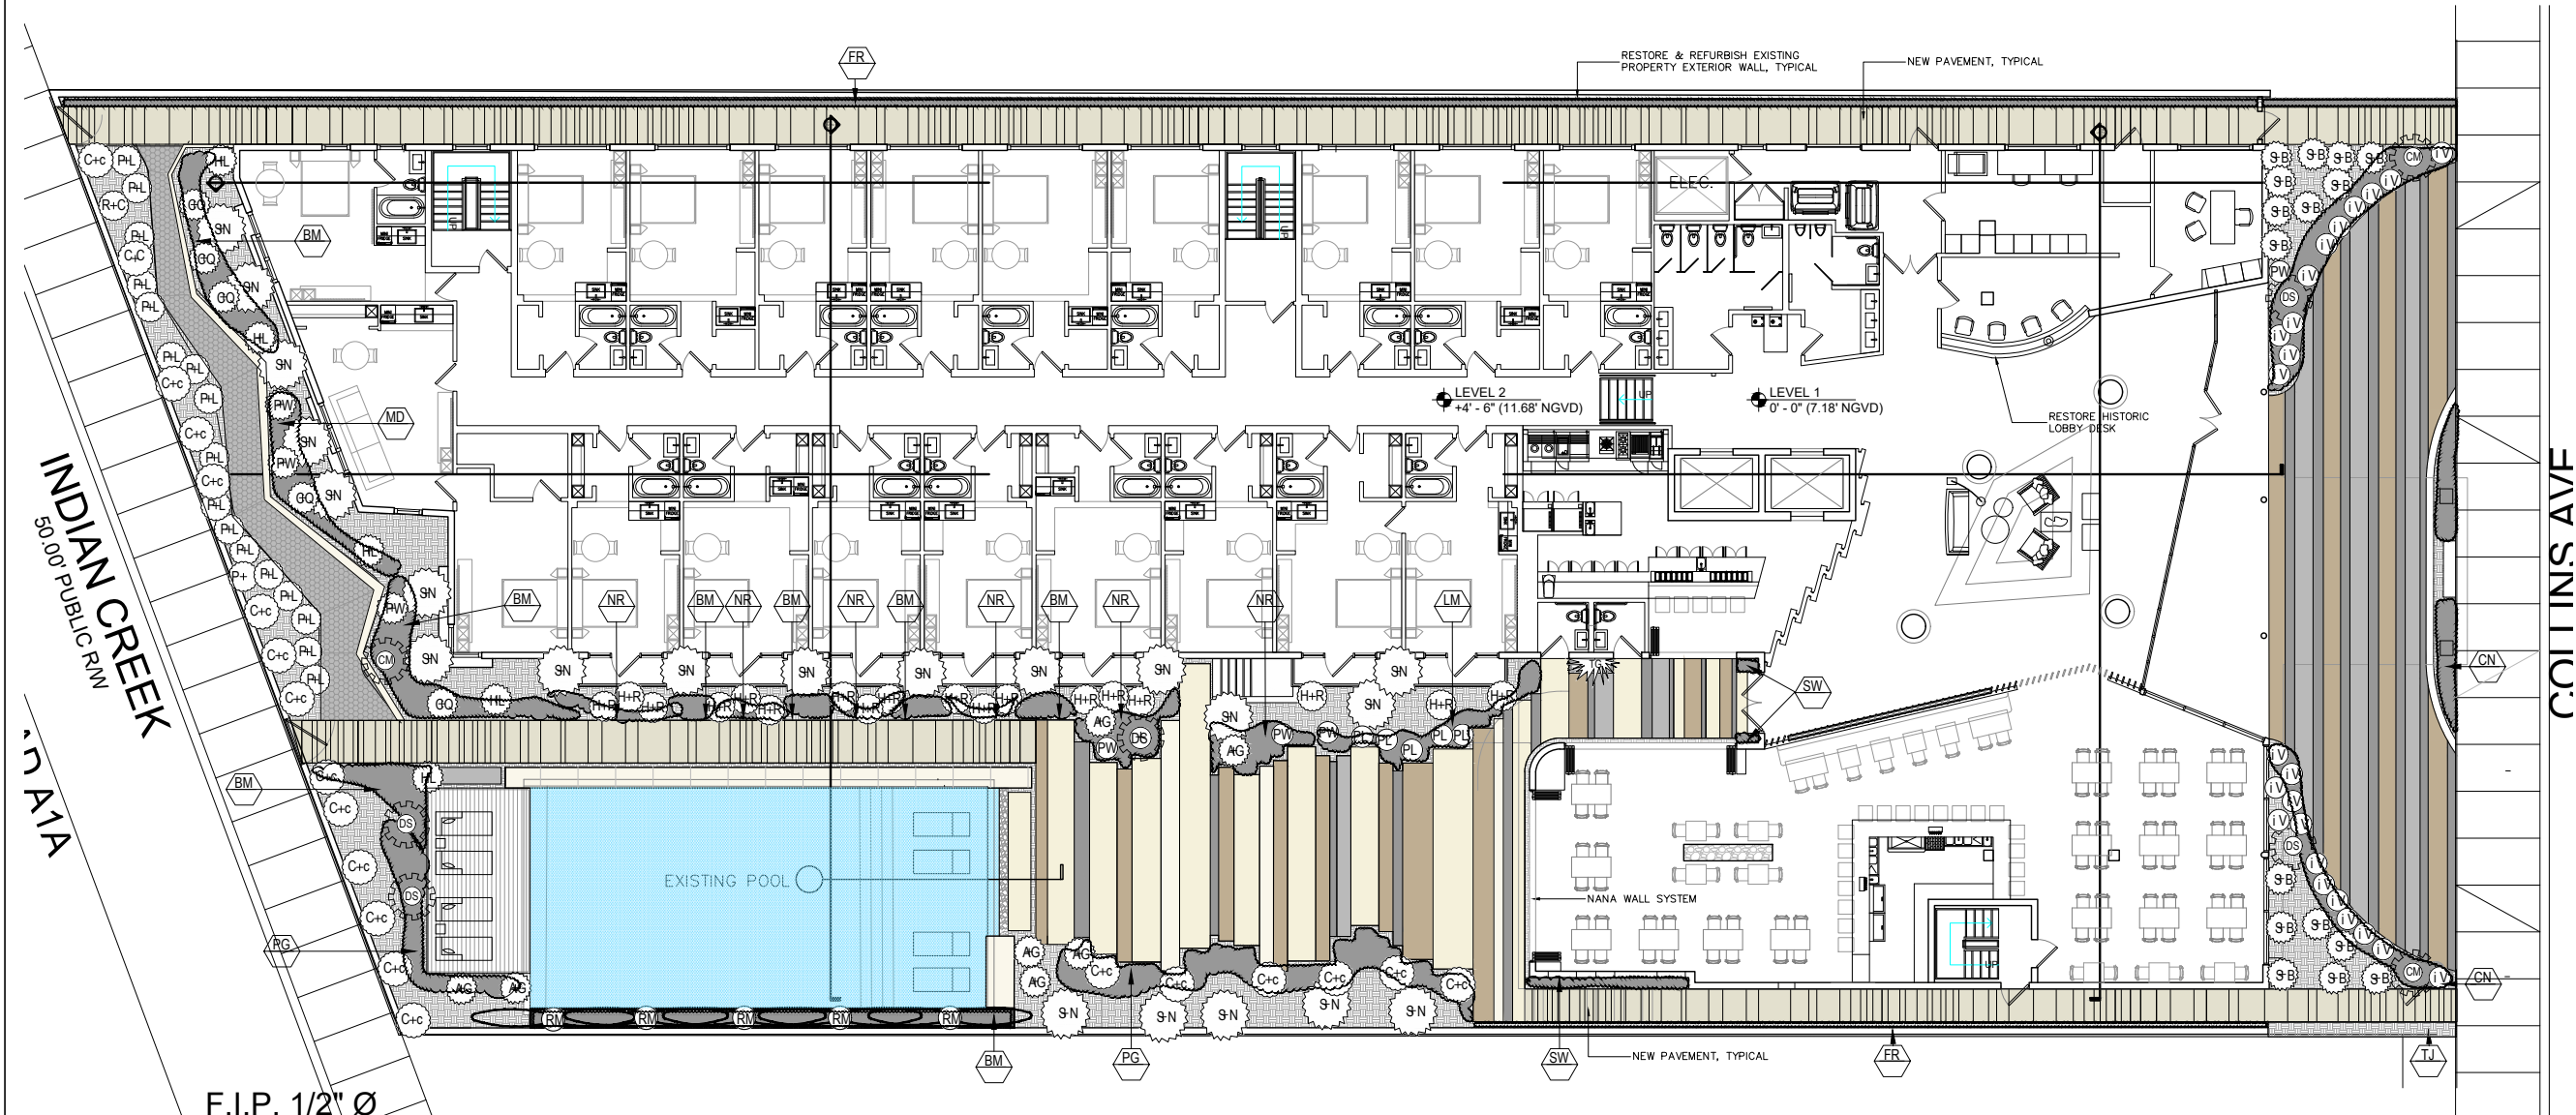


1 F.I.P. 1/2" Ø
PROPOSED UNDERSTORY PLANTING PLAN - GROUND LEVEL
SCALE: 1/8" = 1'-0"

PLANT LIST

SHRUBS & ACCENTS				
CE	ALOCASIA MACRORRHIZA 'BORNEO GIANT'	ELEPHANT EAR	15 GA 5' HT	7
see legend	CAPPARIS CYNOPHALLOPHORA	JAMAICAN CAPER	15 GAL @ 24" OC (ROOF)	196 *
CC	CAPPARIS CYNOPHALLOPHORA	JAMAICAN CAPER	25 GAL @ 48" OC (GROUND)	11 *
CM	COPERNICIA MACROGLOSSA	COPERNICIA MACROGLOSSA	4'x4'	3 *
DS	DIOON SPINULOSOMEDUULE	CYCAD	25 GA 6x6'	5 *
HR	HELICONIA ROSTRATA	HELICONIA	7 GA	18
IV	ILEX VOMITORIA	STOKES DWARF	15 GAL @ 36" OC	24 *
PW	PHILODENDRON WEEKS HYBRID RED	PHILODENDRON WEEKS HYBRID	2' HT 7 GA	7
EM	RAVENALLA MADESGASCARIENSIS	TRAVELLERS TREE	FG 12'-14' HT. OA.	5

GROUNDCOVERS & VINES				
CL	CLUSIA NANA	DWARF PITCH APPLE	3 gal @ 12" OC	35 *
PG	CURCULIGO CAPITULATA	PALM GRASS	3 gal @ 18" OC	65
DB	DIETES BICOLOR	AFRICAN IRIS	3 gal @ 18" OC	165 *
EL	ERNODIA LITORALIS	GOLDEN CREEPER	3 gal @ 18" OC	96 *
FR	FICUS REPENS	CREeping FIG VINE	1 GAL @ 12" OC	221 *
LM	LIRIOPE MUSCARI	EVERGREEN GIANT	3 gal @ 18" OC	155
Md	MONSTERA DELICIOSA	SWISS CHEESE PLANT	3 gal @ 24" OC	53 *
NR	NEOMARICA CAERULEA 'REGINA'	GIANT APOSTLES IRIS	3 gal @ 12" OC	75 *
Pb	PHILODENDRON BURLE MARX	BURLE MARX	3 gal @ 18" OC	84
PO	PORTULACA GRANDIFLORA	ROSE MOSS PURSLANE	1 GAL @ 12" OC	551 *
SW	SANSEVIERIA MASONIANA	WHALES FIN	7 gal @ 18" OC	18 *
SB	SPARTINA BAKERI	SAND CORD GRASS	3 gal @ 24" OC	16 *
TG	THUNBERGIA GRANDIFLORA	BLUE SKY VINE	3 gal TRELLIS	3 *
LAWN, MULCH & MISC ITEMS				
LAWN	ZOYSIA JAPONICA	CASHMERE ZOYSIA GRASS	SOD PALLET	1
MB	MEXICAN BEACH PEBBLE	SAME	2-3" DIA POLISHED	4
MULCH		PINE BARK MINI	PALLETS	3

SYMBOL KEY

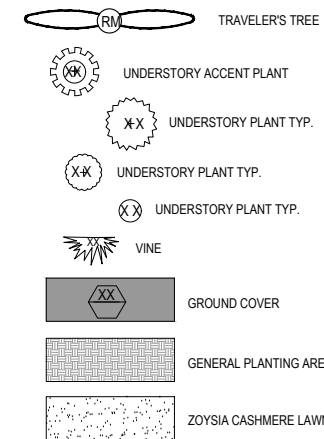


NOTE: ALL PLANTING AREAS TO RECEIVE AUTO IRRIGATION SYSTEM WITH 100% PERCENT COVERAGE, CONTROLLER AND RAIN SENSOR

VINCENT FILIGENZI DESIGN

LANDSCAPE ARCHITECT & PLANNER
FL REG. NO. 100000000
20 SE 2ND AVE
MIAMI, FL 33131
P: 786.346.8800
www.vincentfiligenzi.com

REVISION	DESCRIPTION	DATE

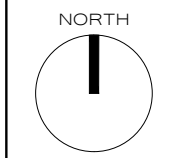

PRINCE MICHAEL
2618 COLLINS AVENUE, MIAMI BEACH, FL
HISTORIC RENOVATION

PROFESSIONAL SEAL:



HISTORIC PRESERVATION BOARD
JOB NUMBER: 17013
ISSUE DATE: 06.15.2017
SCALE: AS NOTED

SHEET TITLE
PROPOSED UNDERSTORY PLANTING PLAN GROUND LEVEL

SHEET NUMBER
LP-1.2