


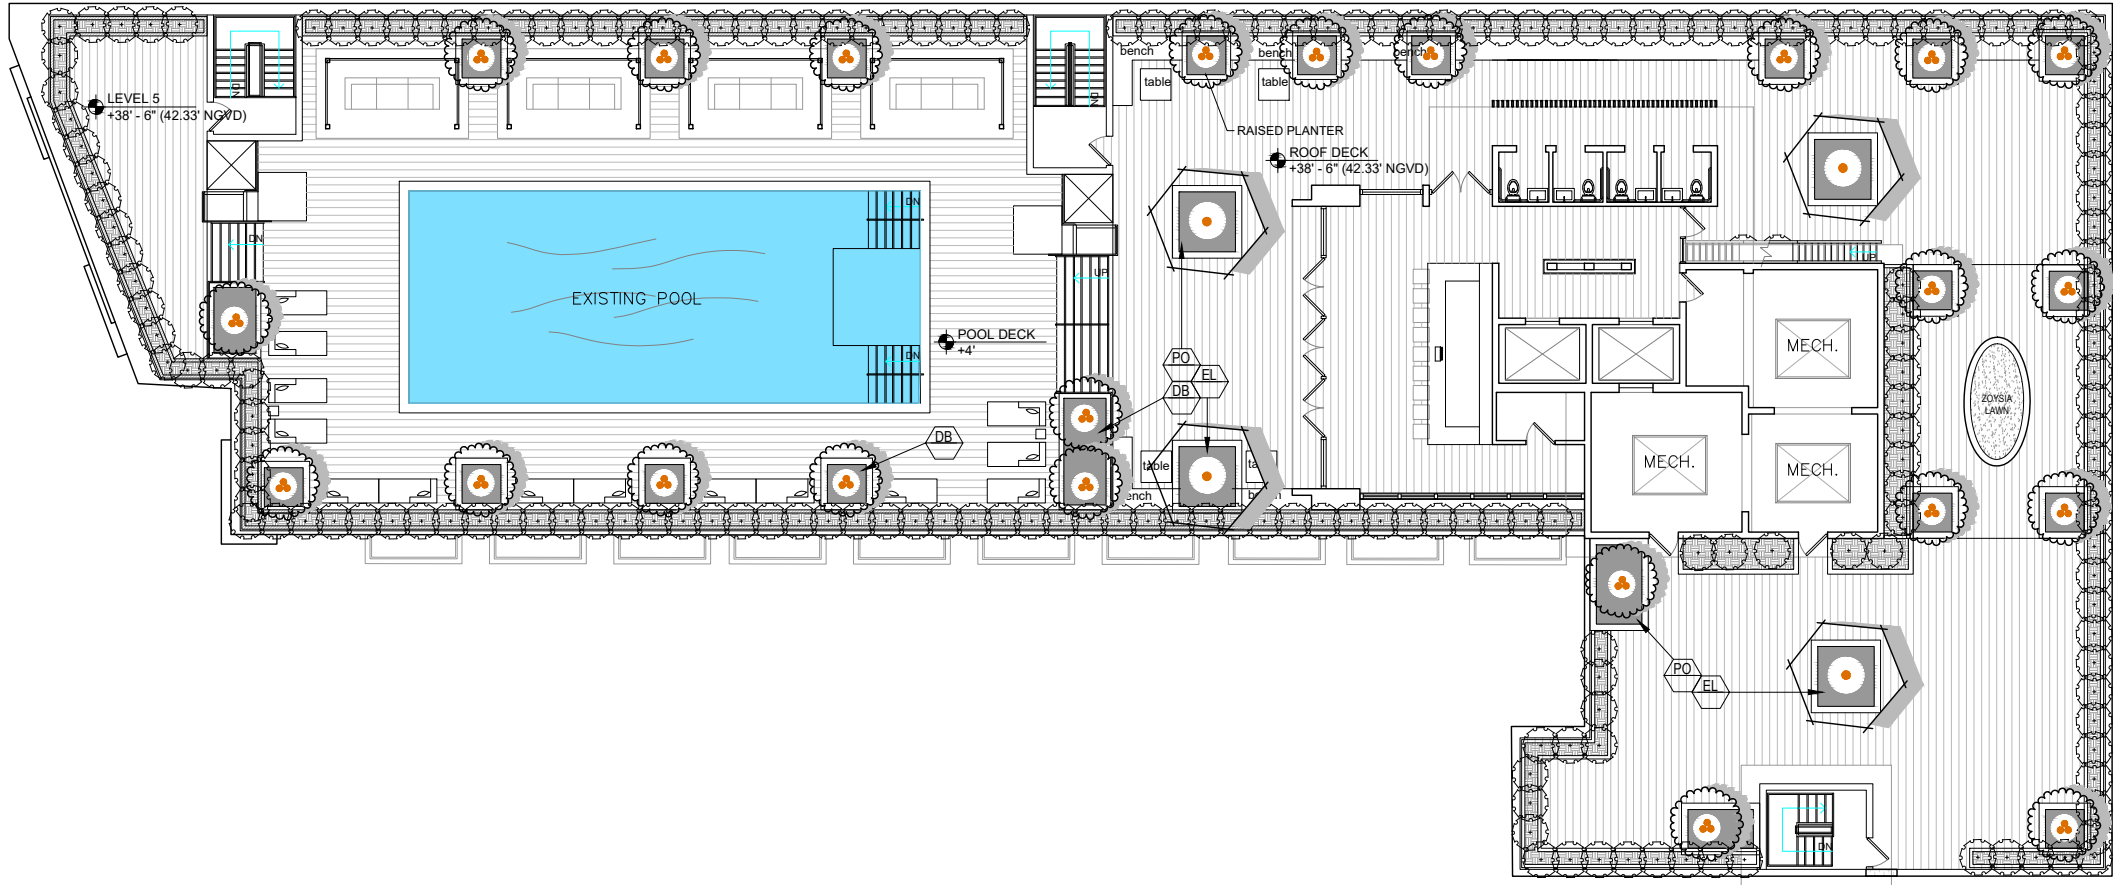


1 PROPOSED OVERALL PLANTING PLAN - ROOF LEVEL
SCALE: 1/8" = 1'-0"

PLANT LIST

QTY	BOTANICAL NAME	COMMON NAME	SPECIFICATION	QTY	NATIVE/ DROUGHT
TREES & PALMS					
	ACOELORRHAPHE WRIGHTII	PAUROTIS EVERGLADES PALM	20'-22' OA HT Heavy Clumps	3	*
	CARYOTIS MITIS	GIANT FISHTAIL PALM	22'-24' OA HT Heavy Clumps	6	*
	COCCOLOBA DIVERSIFOLIA	PIGEON PLUM TREE	FG 10' HT 2-3" DBH	7	*
	COCCOLOBA UVIFERA	SEA GRAPE TREE	12'-14' HT X 10' W. MULTI CHARACTER	3	*
	COCO NUCIFERA	COCONUT PALM	FG 18'-26' Staggered Hts. Leaning w/ Character	30	*
	LIVESTONIA CHINENSIS	CHINESE FAN PALM	12' OA HT DBL	6	*
	MYRICA FRAGRANS	SIMPSON STOPPER TREE	10' HT X 8' W. MULTI TRUNK	23	*
	THRINAX RADIATA	THATCH PALM	14'-16' OA HT DBL	12	*
SHRUBS & ACCENTS					
CE	ALOCASIA MACRORRHIZA 'BORNEO GIANT'	ELEPHANT EAR	15 GA 5' HT	7	
see legend	CAPPARIS CYNOPHALLOPHORA	JAMAICAN CAPER	15 GAL @ 24" OC (ROOF)	196	*
CC	CAPPARIS CYNOPHALLOPHORA	JAMAICAN CAPER	25 GAL @ 48" OC (GROUND)	11	*
CM	COPERNICIA MACROGLOSSA	COPERNICIA MACROGLOSSA	4'x4'	3	*
DS	DIDON SPINULOSOMEDUULE	CYCAD	25 GA 6x6'	5	*
HR	HELICONIA ROSTRATA	HELICONIA	7 GA	18	
IV	ILEX VOMITORIA	STOKES DWARF	15 GAL @ 36" OC	24	*
PW	PHILODENDRON WEEKS HYBRID RED	PHILODENDRON WEEKS HYBRID	2' HT 7 GA	7	
EM	RAVENALLA MADESGASCARISENSIS	TRAVELLERS TREE	FG 12'-14' HT. OA.	5	

GROUNDCOVERS & VINES					
CL	CLUSIA NANA	DWARF PITCH APPLE	3 gal @ 12" OC	35	*
PG	CURCULIGO CAPITULATA	PALM GRASS	3 gal @ 18" OC	65	
DB	DIETES BICOLOR	AFRICAN IRIS	3 gal @ 18" OC	165	*
EL	ERNODIA LITORALIS	GOLDEN CREEPER	3 gal @ 18" OC	96	*
FR	FICUS REPENS	CREEPING FIG VINE	1 GAL @ 12" OC	221	*
LM	LIRIOPE MUSCARI	EVERGREEN GIANT	3 gal @ 18" OC	155	
Md	MONSTERA DELICIOSA	SWISS CHEESE PLANT	3 gal @ 24" OC	53	*
NR	NEOMARICA CAERULEA 'REGINA'	GIANT APOSTLES IRIS	3 gal @ 12" OC	75	*
Pb	PHILODENDRON BURLE MARX	BURLE MARX	3 gal @ 18" OC	84	
PO	PORTULACA GRANDIFLORA	ROSE MOSS PURSLANE	1 GAL @ 12" OC	551	*
SW	SANSEVIERIA MASONIANA	WHALES FIN	7 gal @ 18" OC	18	*
SB	SPARTINA BAKERI	SAND CORD GRASS	3 gal @ 24" OC	16	*
TG	THUNBERGIA GRANDIFLORA	BLUE SKY VINE	3 gal TRELLIS	3	*
LAWN, MULCH & MISC ITEMS					
LAWN	ZOYSIA JAPONICA	CASHMERE ZOYSIA GRASS	SOD PALLET	1	
MB	MEXICAN BEACH PEBBLE	SAME	2-3" DIA POLISHED	4	
	MULCH	PINE BARK MINI	PALLETS	3	

SYMBOL KEY

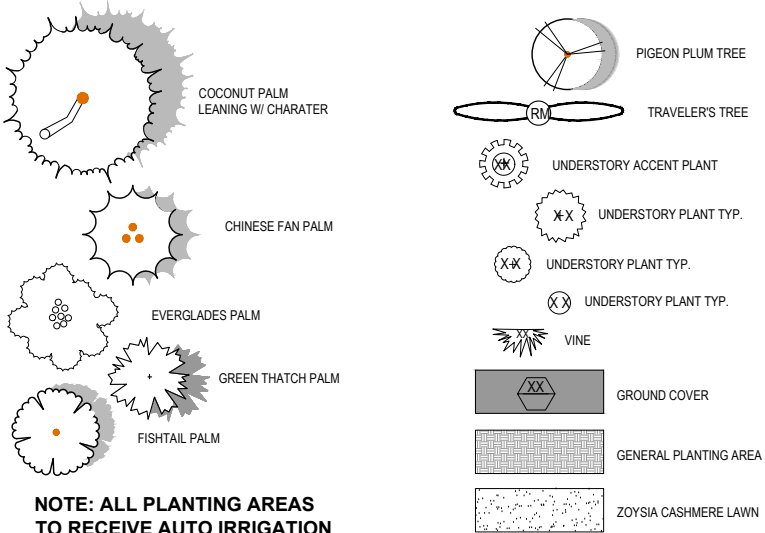

NOTE: ALL PLANTING AREAS TO RECEIVE AUTO IRRIGATION SYSTEM WITH 100% PERCENT COVERAGE, CONTROLLER AND RAIN SENSOR

VINCENT FILIGENZI DESIGN

LANDSCAPE ARCHITECT & PLANNER

FL REG. NO. 1907191

20 SE 2ND AVE


MIAMI, FL 33131

P: 786.346.8800

www.vincentfiligenzi.com

10.10.2020

REVISION	DESCRIPTION	DATE

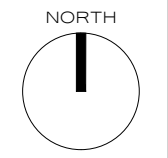

PRINCE MICHAEL
2618 COLLINS AVENUE, MIAMI BEACH, FL
HISTORIC RENOVATION

PROFESSIONAL SEAL:

SEAL:



HISTORIC PRESERVATION BOARD	
JOB NUMBER:	17013
ISSUE DATE:	06.15.2017
SCALE:	AS NOTED

SHEET TITLE
PROPOSED
OVERALL
PLANTING PLAN
ROOF LEVEL

SHEET NUMBER
LP-2.0



SEA GRAPE SPECIMEN



PIGEON PLUM TREE



SIMPSON STOPPER
TREE




THRINAX RADIATA




TRAVELER'S TREE



CHINESE FAN PALM
DOUBLE

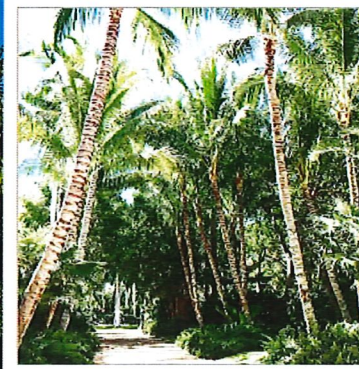

COCONUT PALM
LEANING CHARACTER

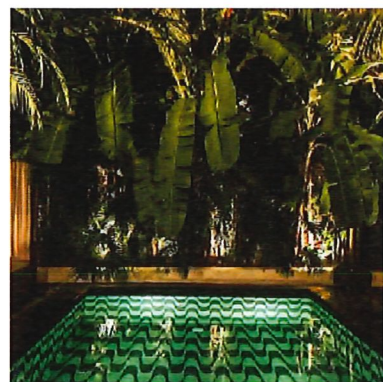

POOL PATTERN




ELEPHANT EAR



WHITE BIRD OF PARADISE




COPERNICIA MACROGLOSSA

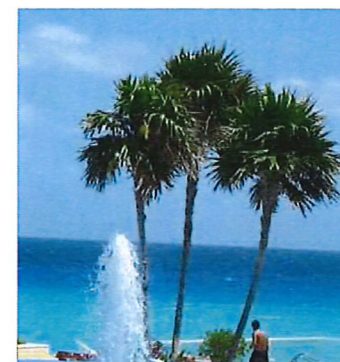

GREEN THATCH PALM



EVERGLADES PALM

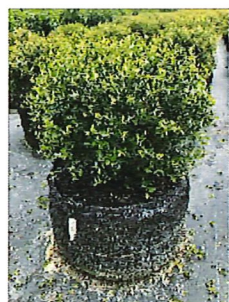

BAHAMA COFFEE



HELICONIA
ROSTRATA



BLUE SKY VINE



GIANT APOSTLES
IRIS




PHILODENDRON
WEEKS HYBRID



JAMAICAN CAPER



SPARTINA BAKERI

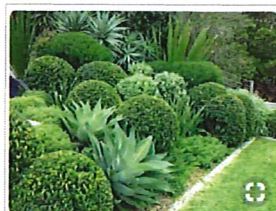

DWARF ILEX VOMITORIA

VINCENT FILIGENZI DESIGN

LANDSCAPE ARCHITECT & PLANNER
VINCENT FILIGENZI
25 SE 2ND AVE
MIAMI, FL 33131
P: 785.346.8889
www.vincentfiligenzi.com

REVISION	DESCRIPTION	DATE

NORTH



PRINCE MICHAEL
2618 COLLINS AVENUE, MIAMI BEACH, FL
HISTORIC RENOVATION

PROFESSIONAL SEAL:

SEAL:



VINCENT A. FILIGENZI
LA #6687191

HISTORIC
PRESERVATION
BOARD

JOB NUMBER: 17013

ISSUE DATE: 06.15.2017

SCALE: AS NOTED

SHEET TITLE

PROPOSED
PLANT MATERIAL
IMAGES

SHEET NUMBER

LP-3.0