





PROPOSED GREEN WALL

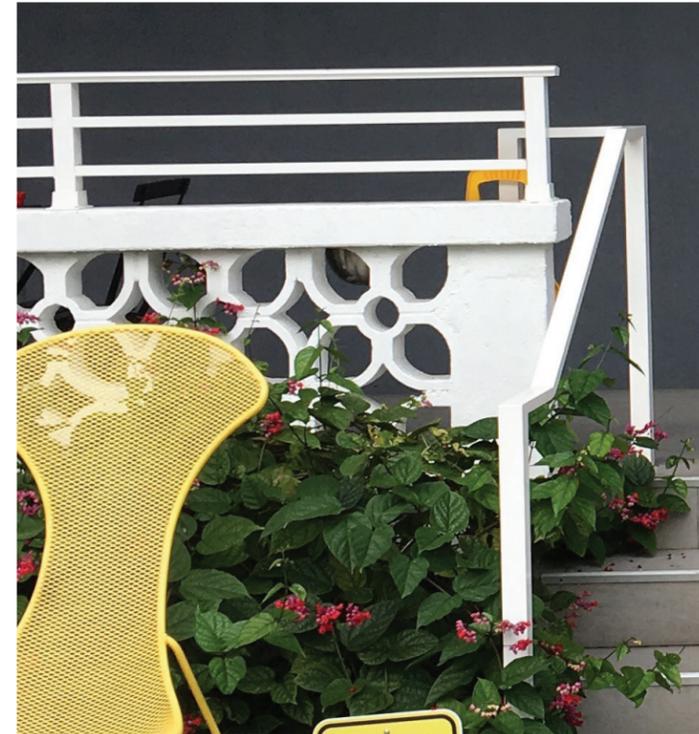

EXISTING BREEZEBLOCK TO REMAIN




METAL RAILING & POOL GATE TO MATCH EXISTING

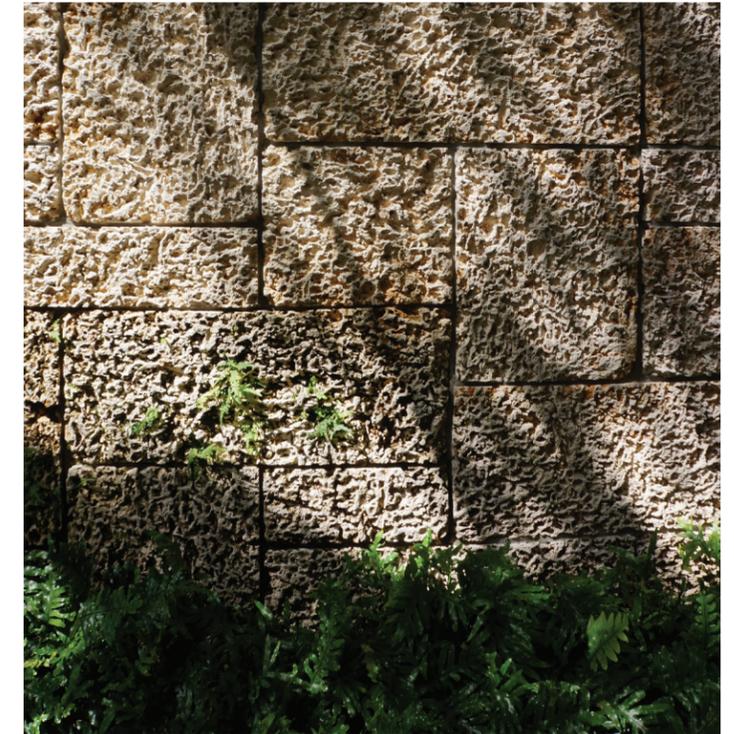

OOLITE STONE WALL



PROPOSED STUCCO WORK TO MATCH EXISTING

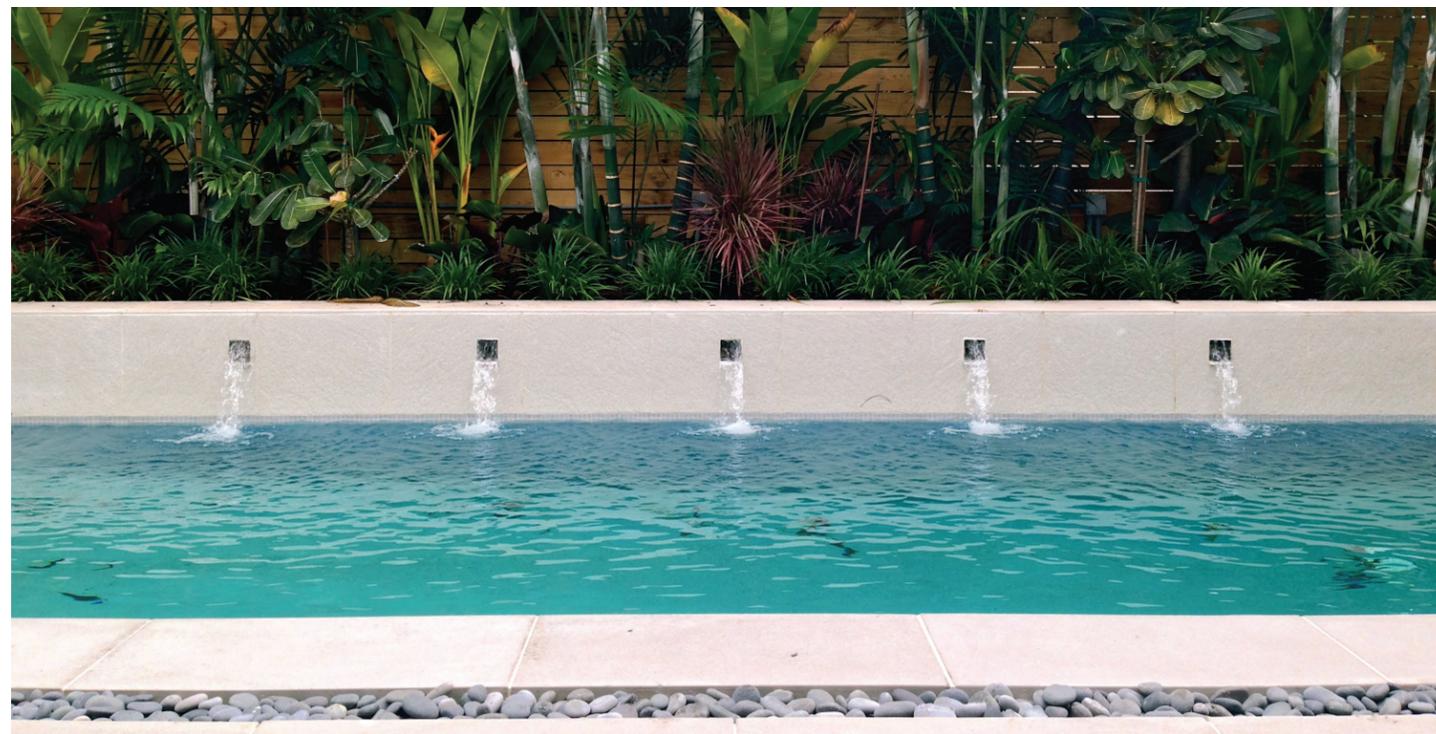

PROPOSED POOL WITH WATER FEATURE



PROPOSED POOL DECK TO MATCH EXISTING





1 SOUTH ELEVATION  
 3/16" = 1'-0"

