



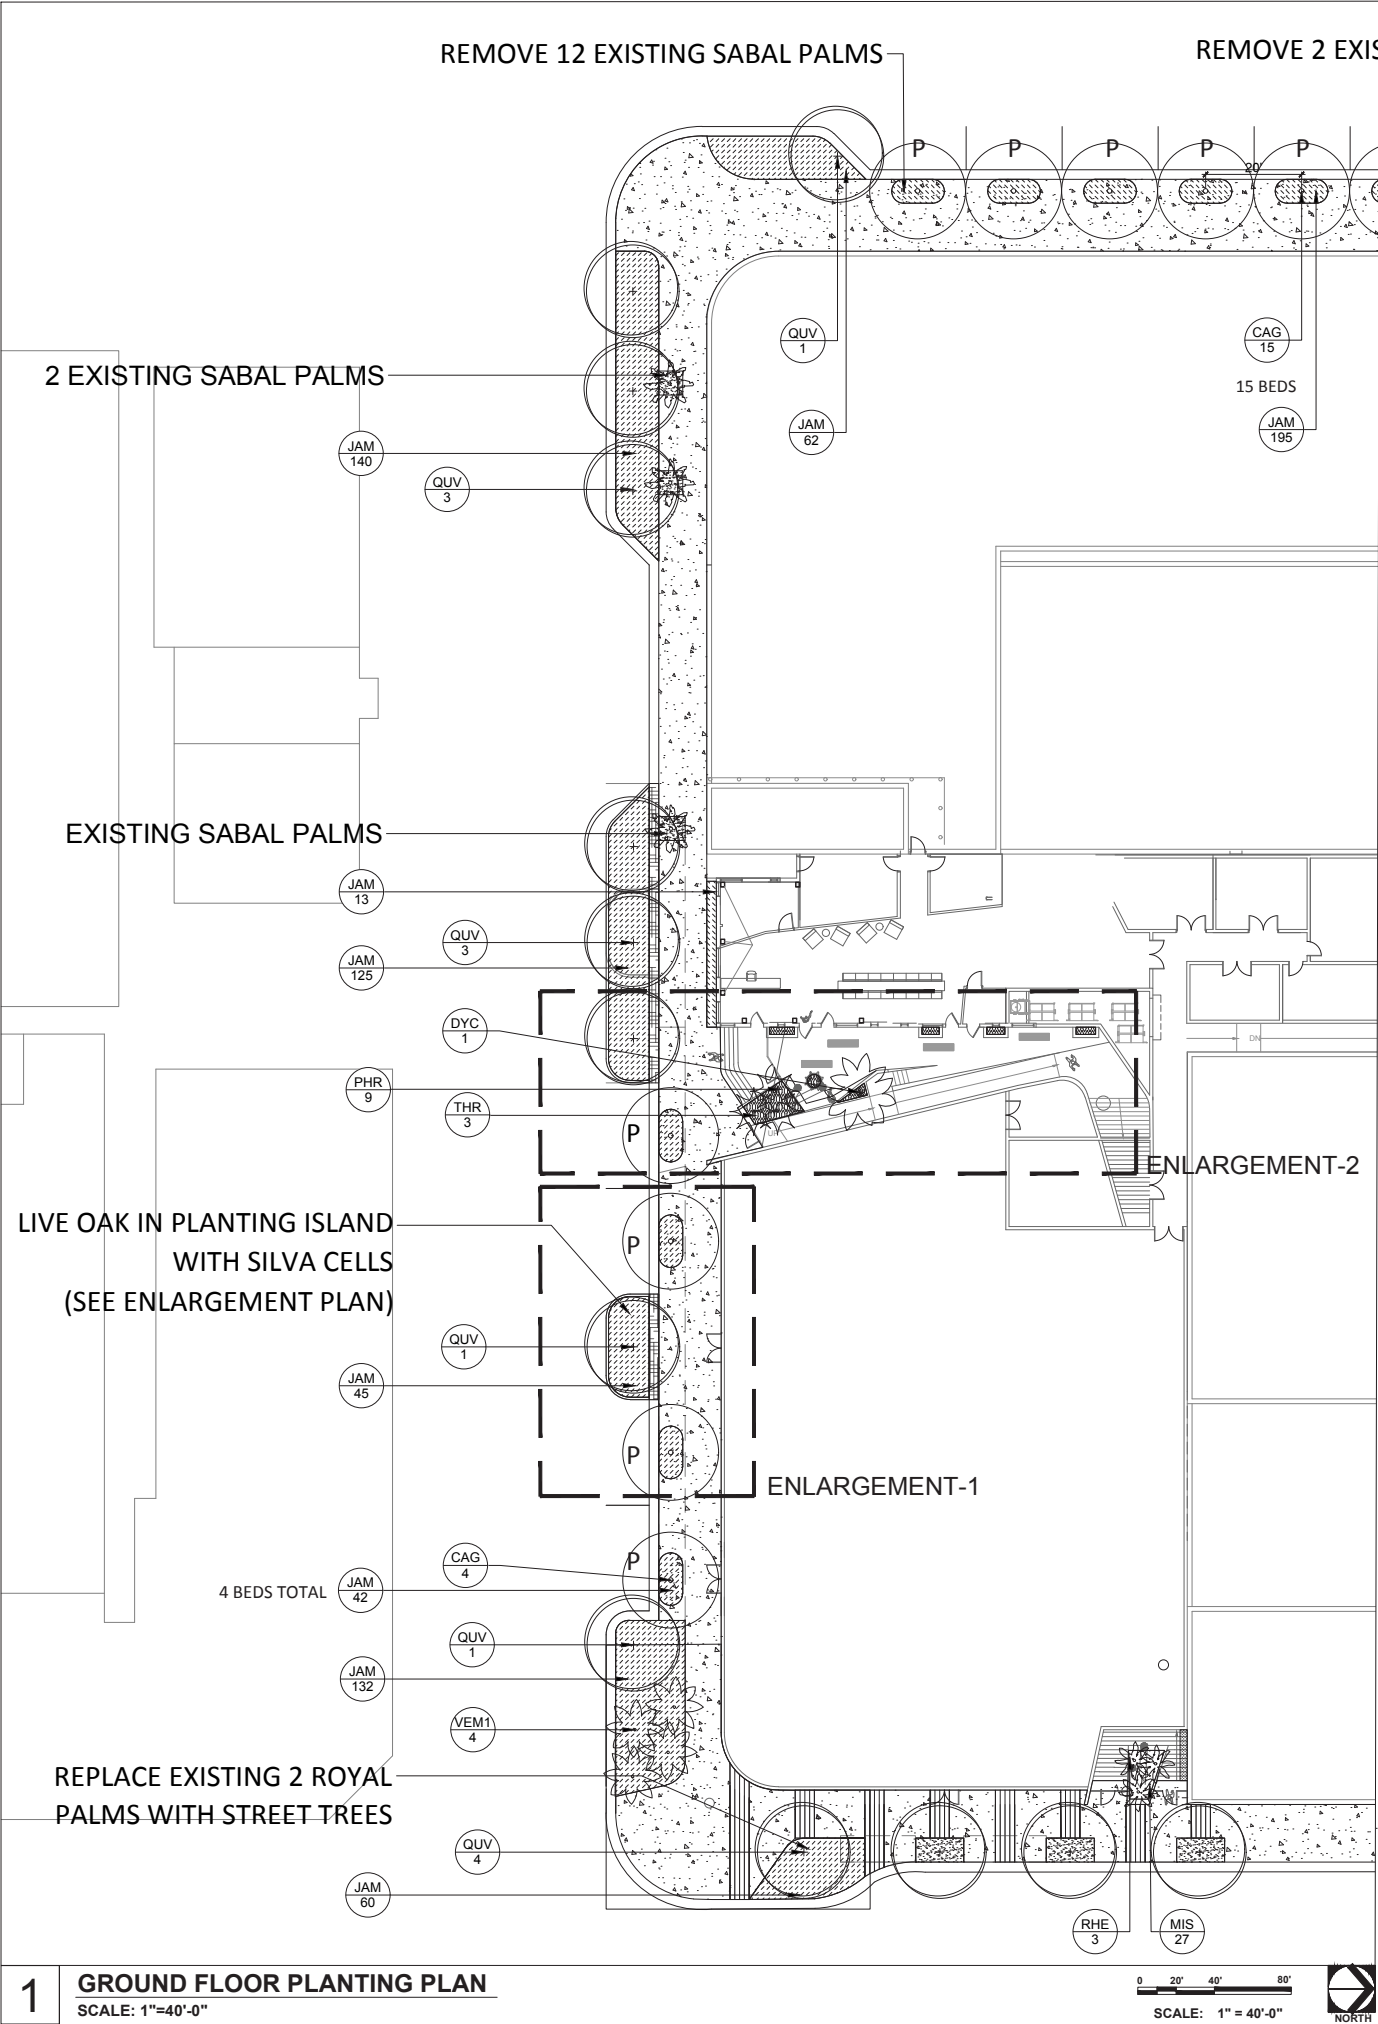


ENLARGEMENT-1

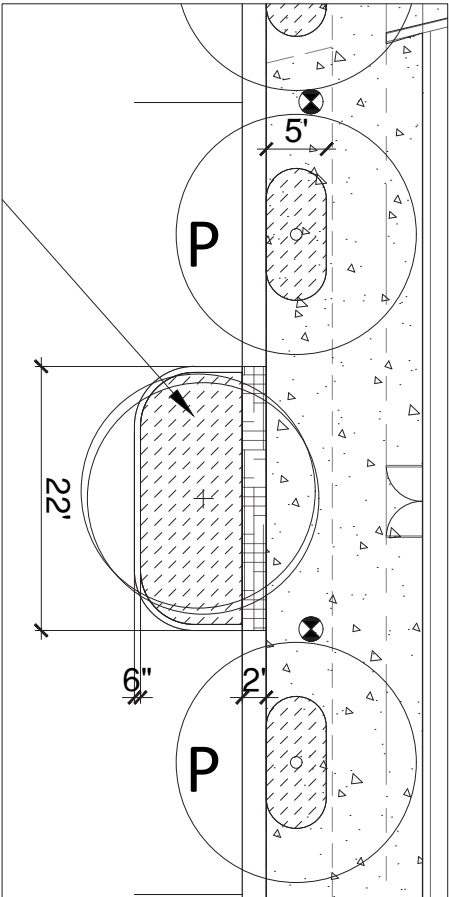



Scale: 1/16" = 1'-0"


ENLARGEMENT-2

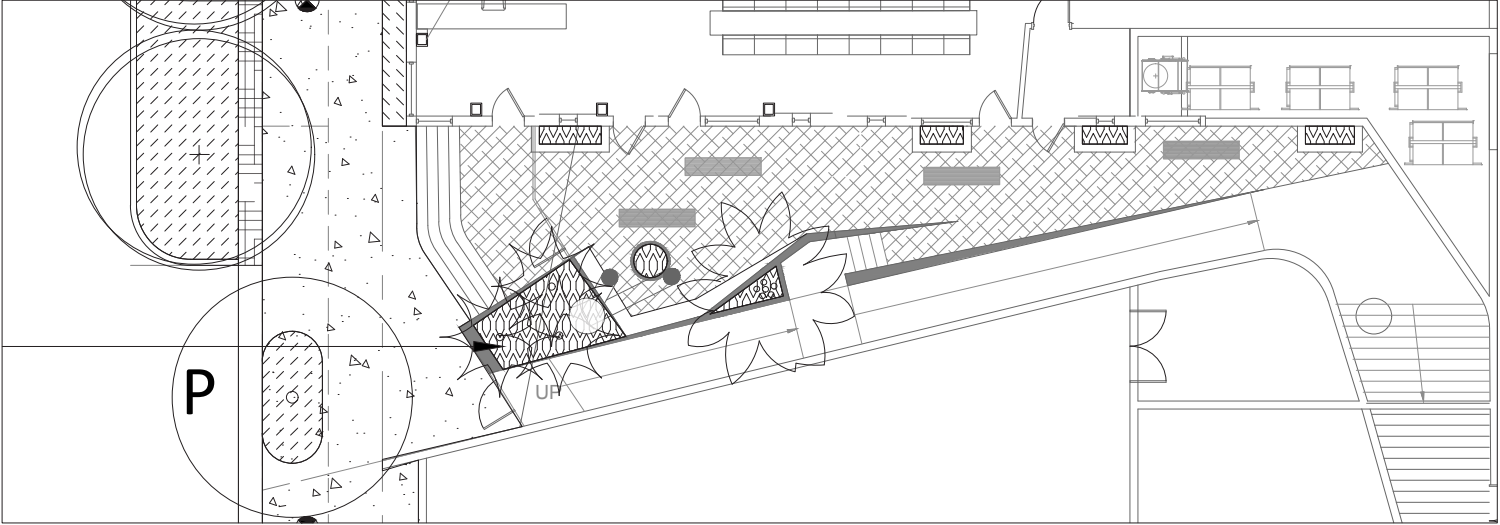


Scale: 1/16" = 1'-0"

| 1600 Washington Avenue |      |                                      |                                                            |
|------------------------|------|--------------------------------------|------------------------------------------------------------|
| KEY                    | QTY. | BOTANICAL/COMMON NAME                | SIZE                                                       |
| TREES                  |      |                                      |                                                            |
| CAG                    | 19   | Caesalpinia granadillo               | 12'-14' Ht. x 7'-8' Spr., 3.5" CAL, 4' CT                  |
|                        |      | Bridal Veil                          | FL #1 or better                                            |
| QUV                    | 13   | Quercus virginiana /                 | 18'-20' Ht. x 10'-12' Spr.,                                |
|                        |      | Live Oak                             | B&B, 6" Cal., 5' CT, FL#1 OR Better                        |
| PALMS                  |      |                                      |                                                            |
| DYC                    | 7    | Dypsis cabadae /                     | 16' - 18' OA Ht., B&B, Multi-trunk,                        |
|                        |      | Cabada Palm                          |                                                            |
| RHE                    | 3    | Rhapis excelsa /                     | 5'-6' OA Ht., Single Trunk                                 |
|                        |      | Lady Palm                            |                                                            |
| SAP                    | 3    | Sabal palmetto /                     | 8' CT, 6" Cal. B & B                                       |
|                        |      | Cabbage Palmetto                     |                                                            |
| THR                    | 20   | Thrinax radiata /                    | 6' GW Ht., single trunk                                    |
|                        |      | Florida Thatch Palm                  |                                                            |
| VEM1                   | 9    | Veitchia merrillii                   | 12' OA Ht., B&B                                            |
|                        |      | Veitchia                             |                                                            |
| SHRUBS & GROUNDCOVERS  |      |                                      |                                                            |
| AEB                    | 35   | Aechmea 'Blue Tango'                 | 6" Pot, 12"-18" OA, 18" OC                                 |
|                        |      | Bromeliad 'Blue Tango'               |                                                            |
| CHlh                   | 66   | Chrysobalanus icaco 'Horizontalis' / | 18" - 24" Ht., 3 gal, 24" OC                               |
|                        |      | Horizontal Cocoplum                  |                                                            |
| CLGn                   | 36   | Clusia rosea 'Nana'                  | 7 gal. 18" - 24" OA, Full, 24" OC                          |
|                        |      | Dwarf Small leaf Clusia              |                                                            |
| FIP                    | 40   | Ficus pumila                         | 18" - 24" Ht., 3 gal, 24" OC                               |
|                        |      | Creeping Fig                         | Alternate: Confederate Jasmine/Bridal Bouquet with lattice |
| JAM                    | 827  | Jasminum multiflorum                 | 18" - 24" Ht., 3 gal, 24" OC                               |
|                        |      | Downy Jasmine                        |                                                            |
| MIS                    | 202  | Microsorium scolopendria /           | 3 gal. 12"-18" OA, 18" OC                                  |
|                        |      | Wart Fern                            | Alternate: Giant Apostles Iris                             |
| MOD                    | 84   | Monstera deliciosa                   | 24" - 30" Ht., 7 gal, 30" OC                               |
|                        |      | Monstera                             |                                                            |
| PHR                    | 13   | Philodendron 'Rojo Congo'            | 30"-36" OA, 3 gal., 36" OC                                 |
|                        |      | Red Congo                            |                                                            |
| TIX                    | 200  | Tillandia xerographica               | 6" pots, full                                              |
|                        |      | Xero Air Plants                      |                                                            |

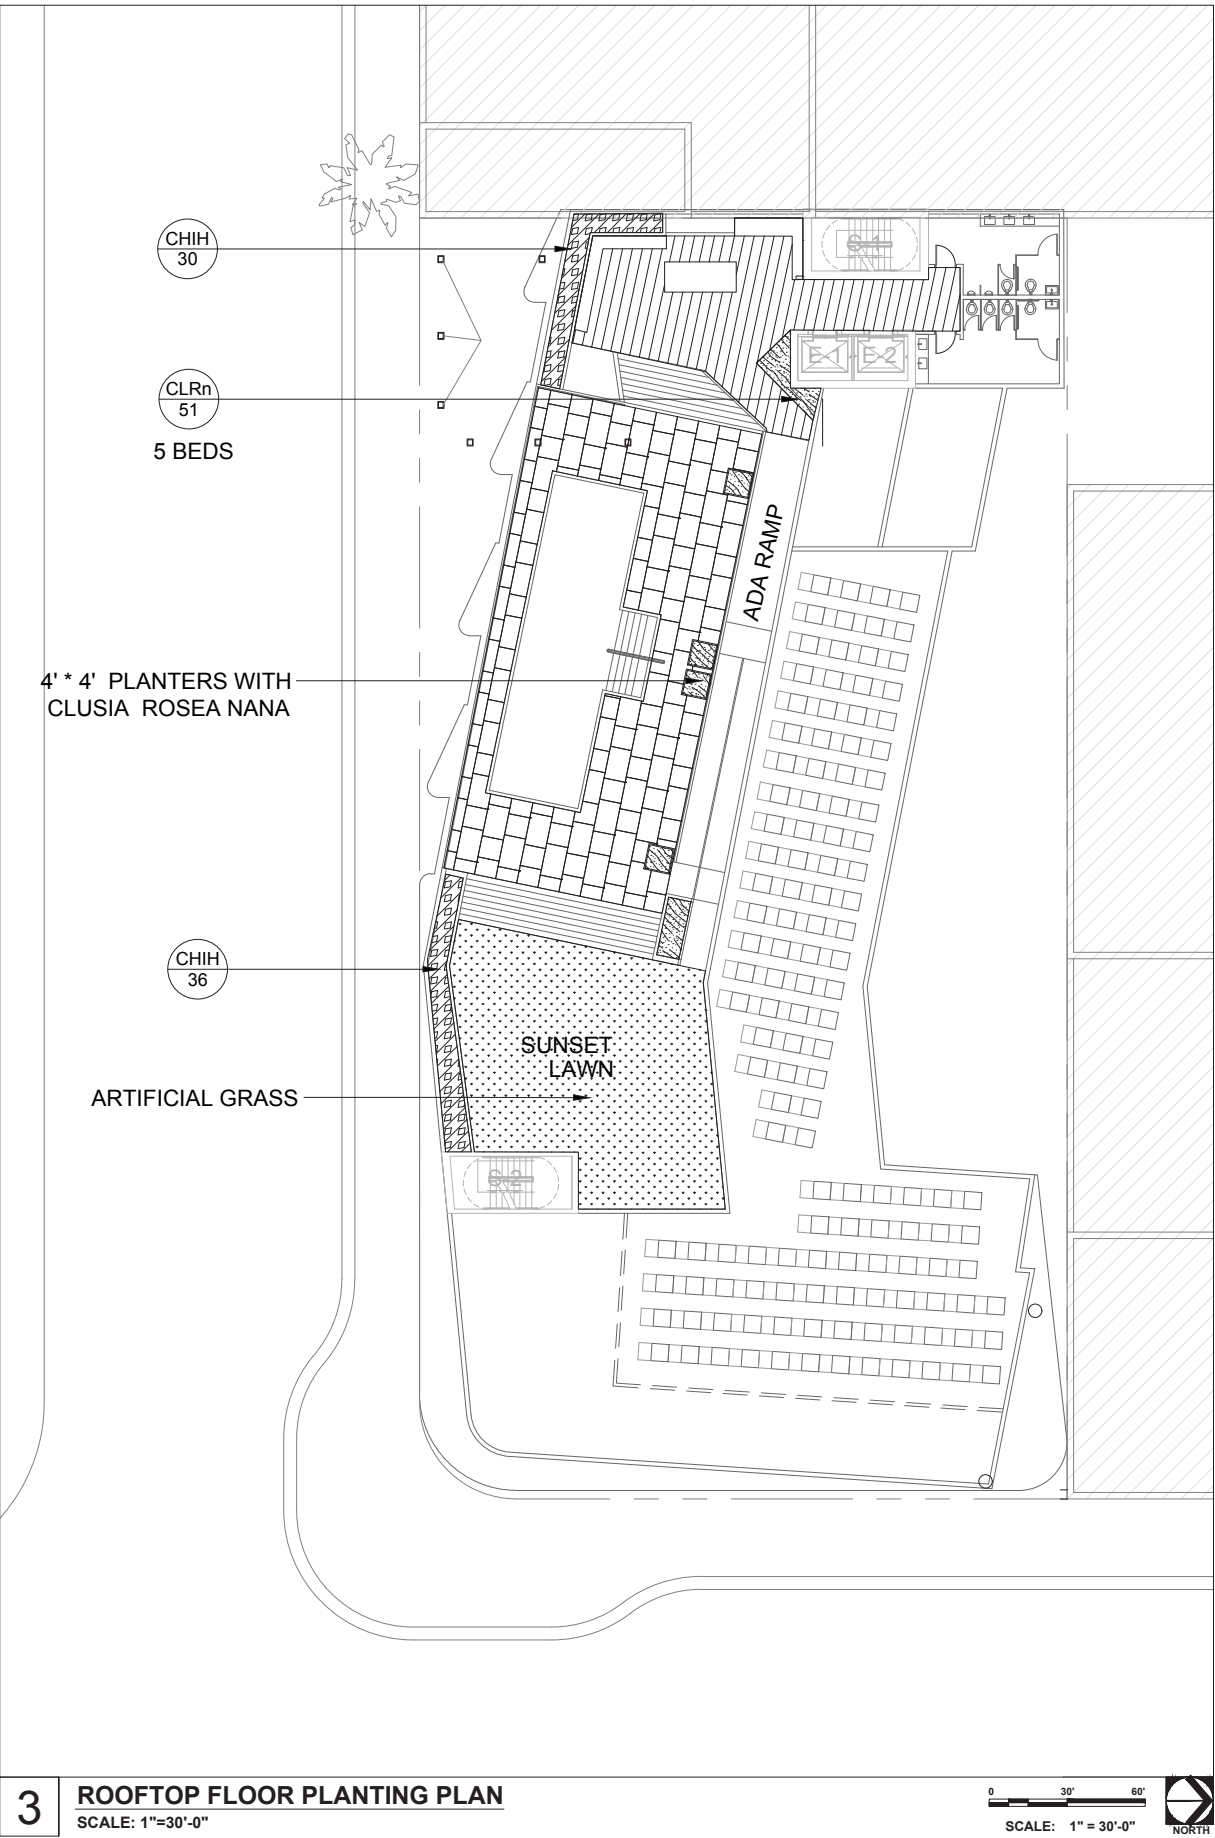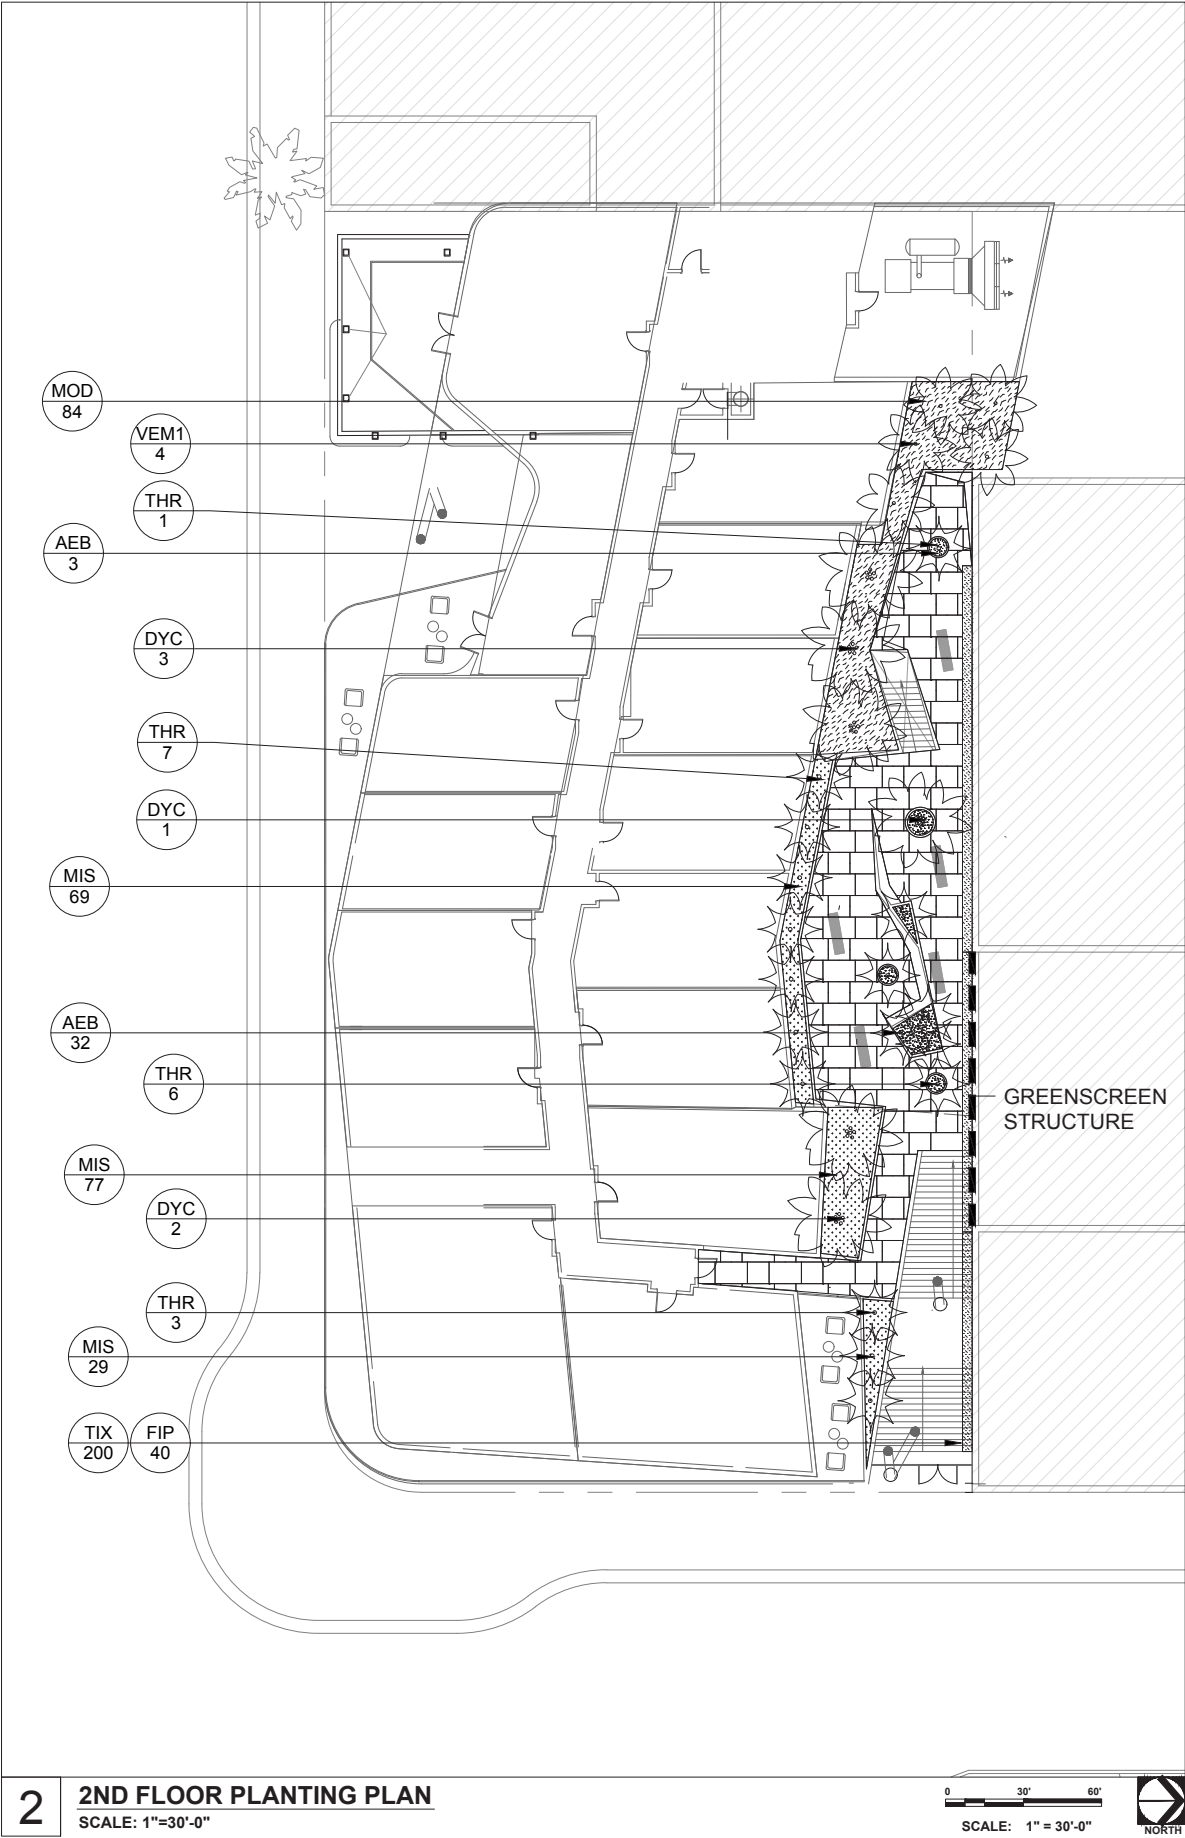

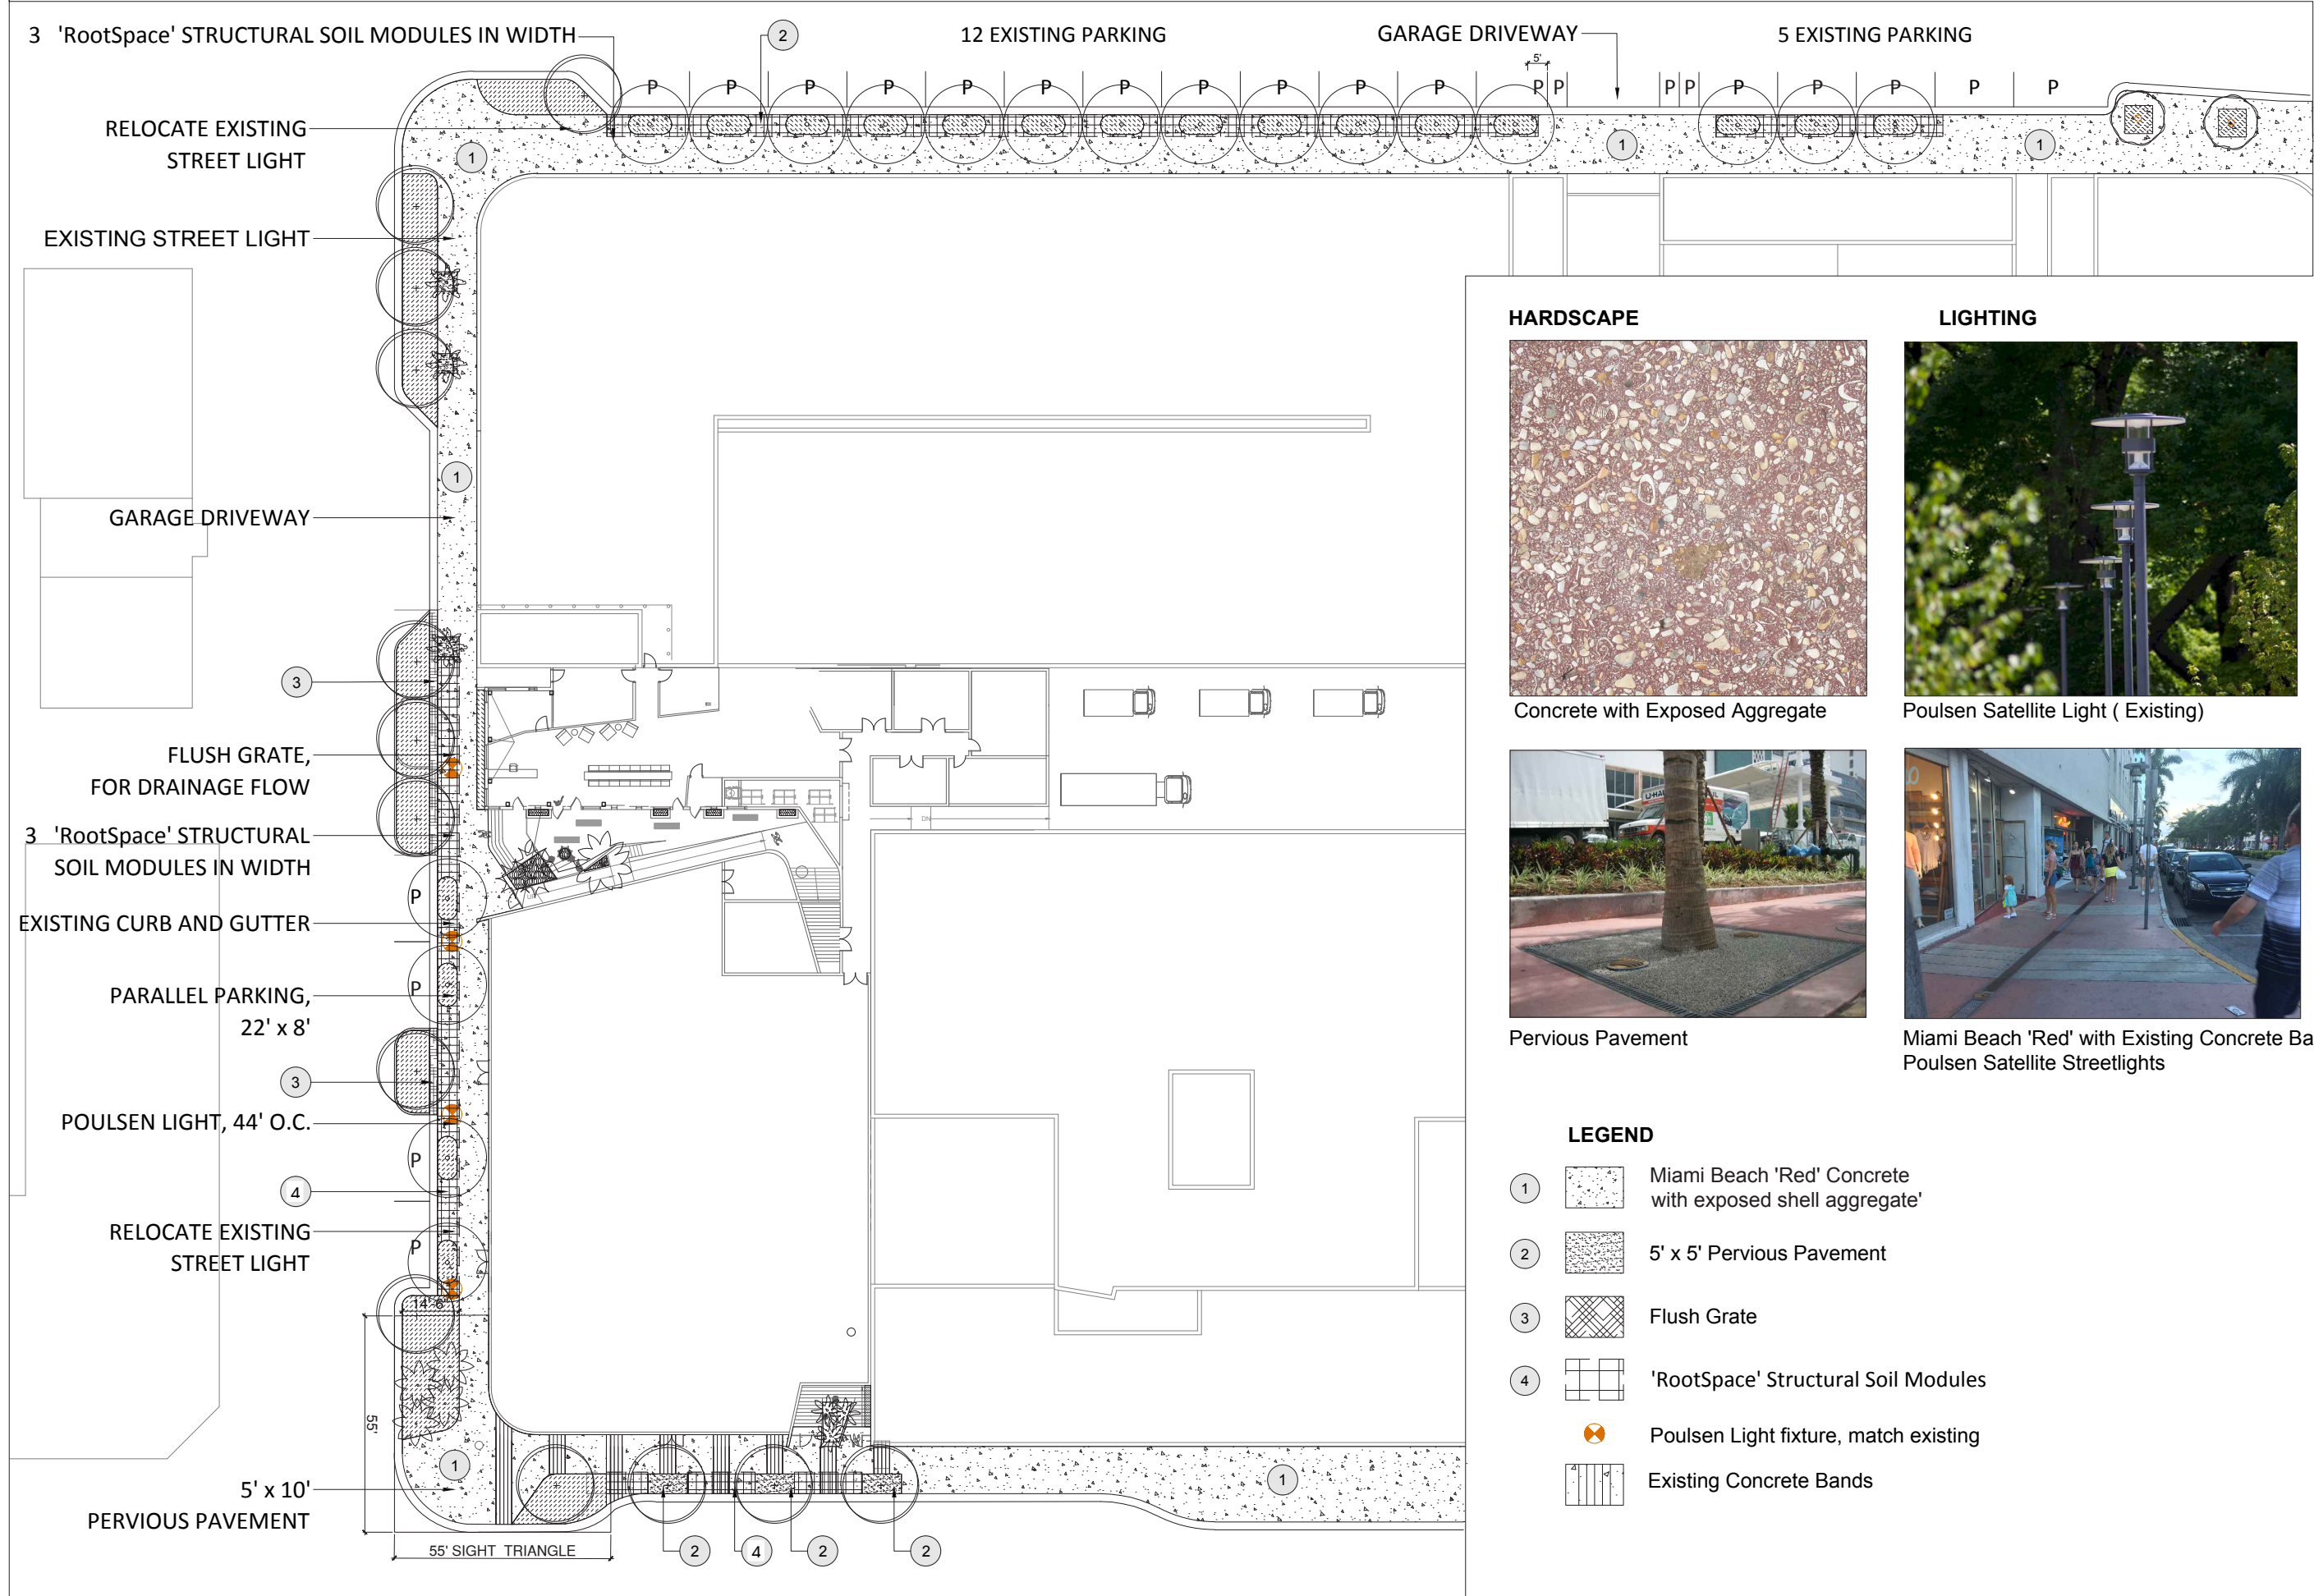

HARDSCAPE

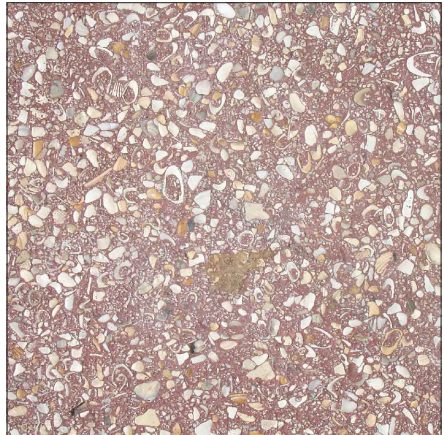

Concrete with Exposed Aggregate



Pervious Pavement

LIGHTING





Poulsen Satellite Light ( Existing)



Miami Beach 'Red' with Existing Concrete Band  
Poulsen Satellite Streetlights

LEGEND

- 1 Miami Beach 'Red' Concrete with exposed shell aggregate'
- 2 5' x 5' Pervious Pavement
- 3 Flush Grate
- 4 'RootSpace' Structural Soil Modules
- Poulsen Light fixture, match existing
- Existing Concrete Bands

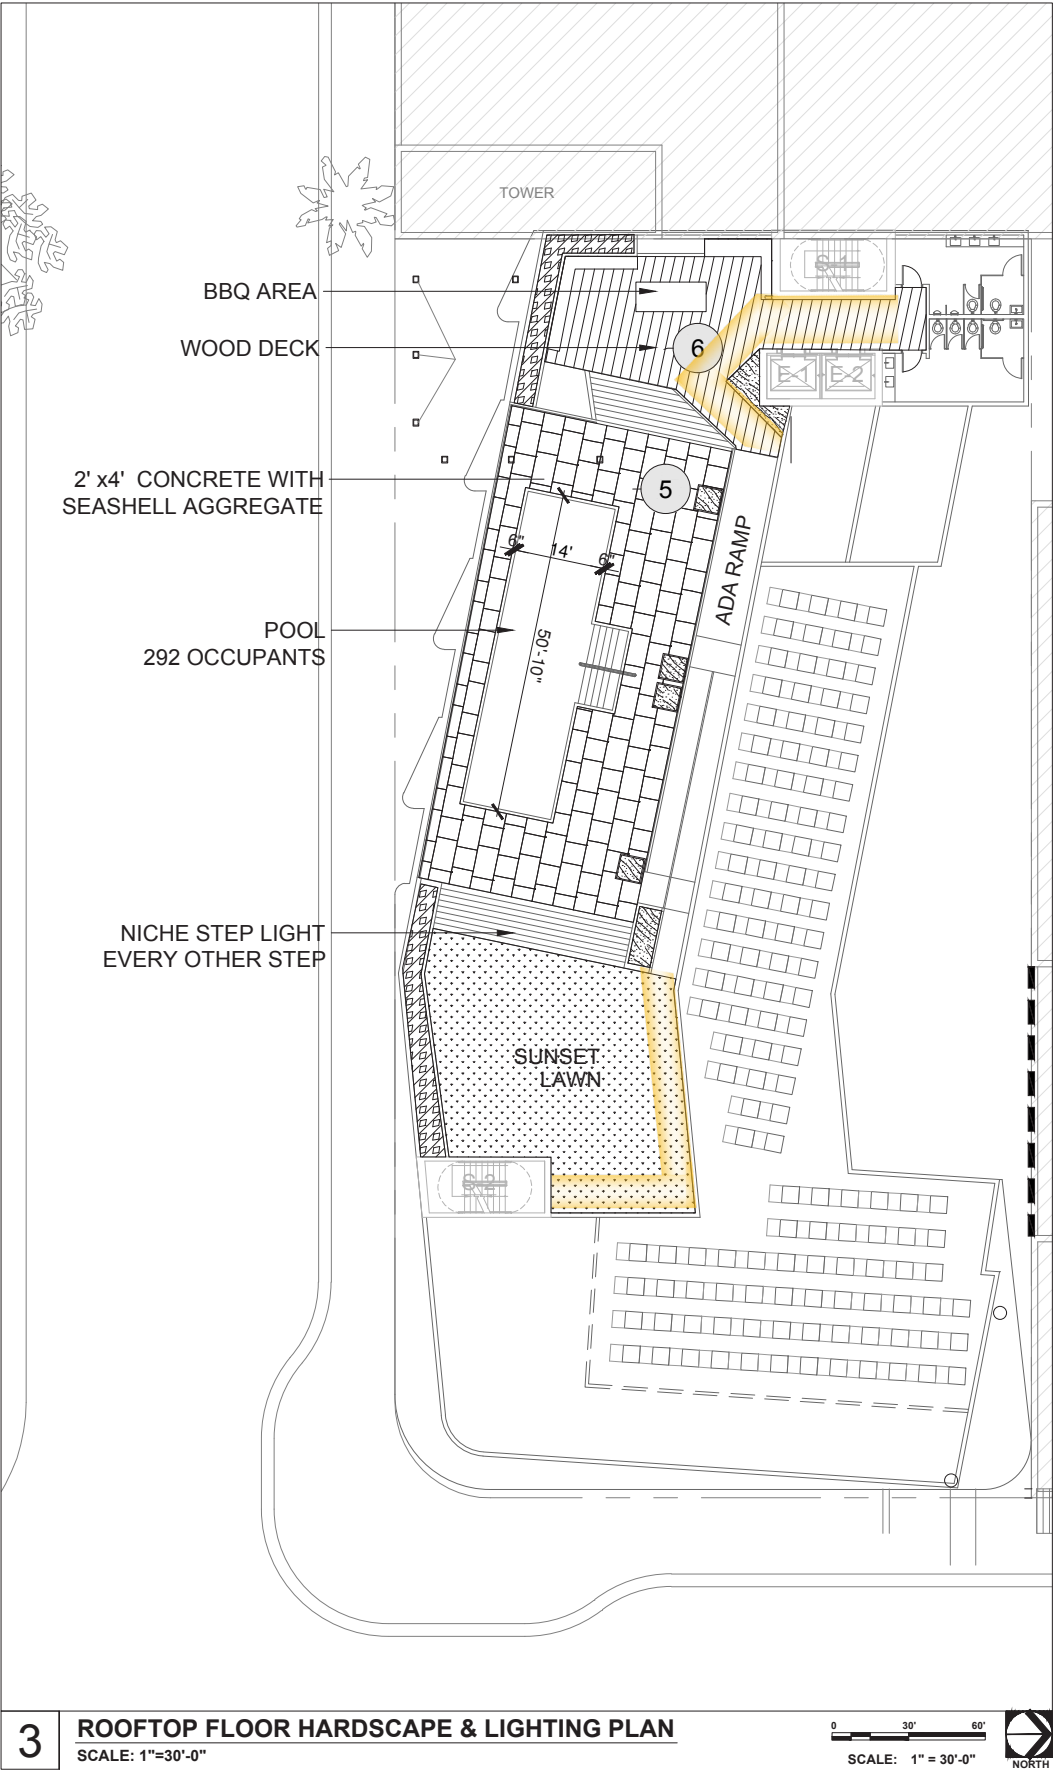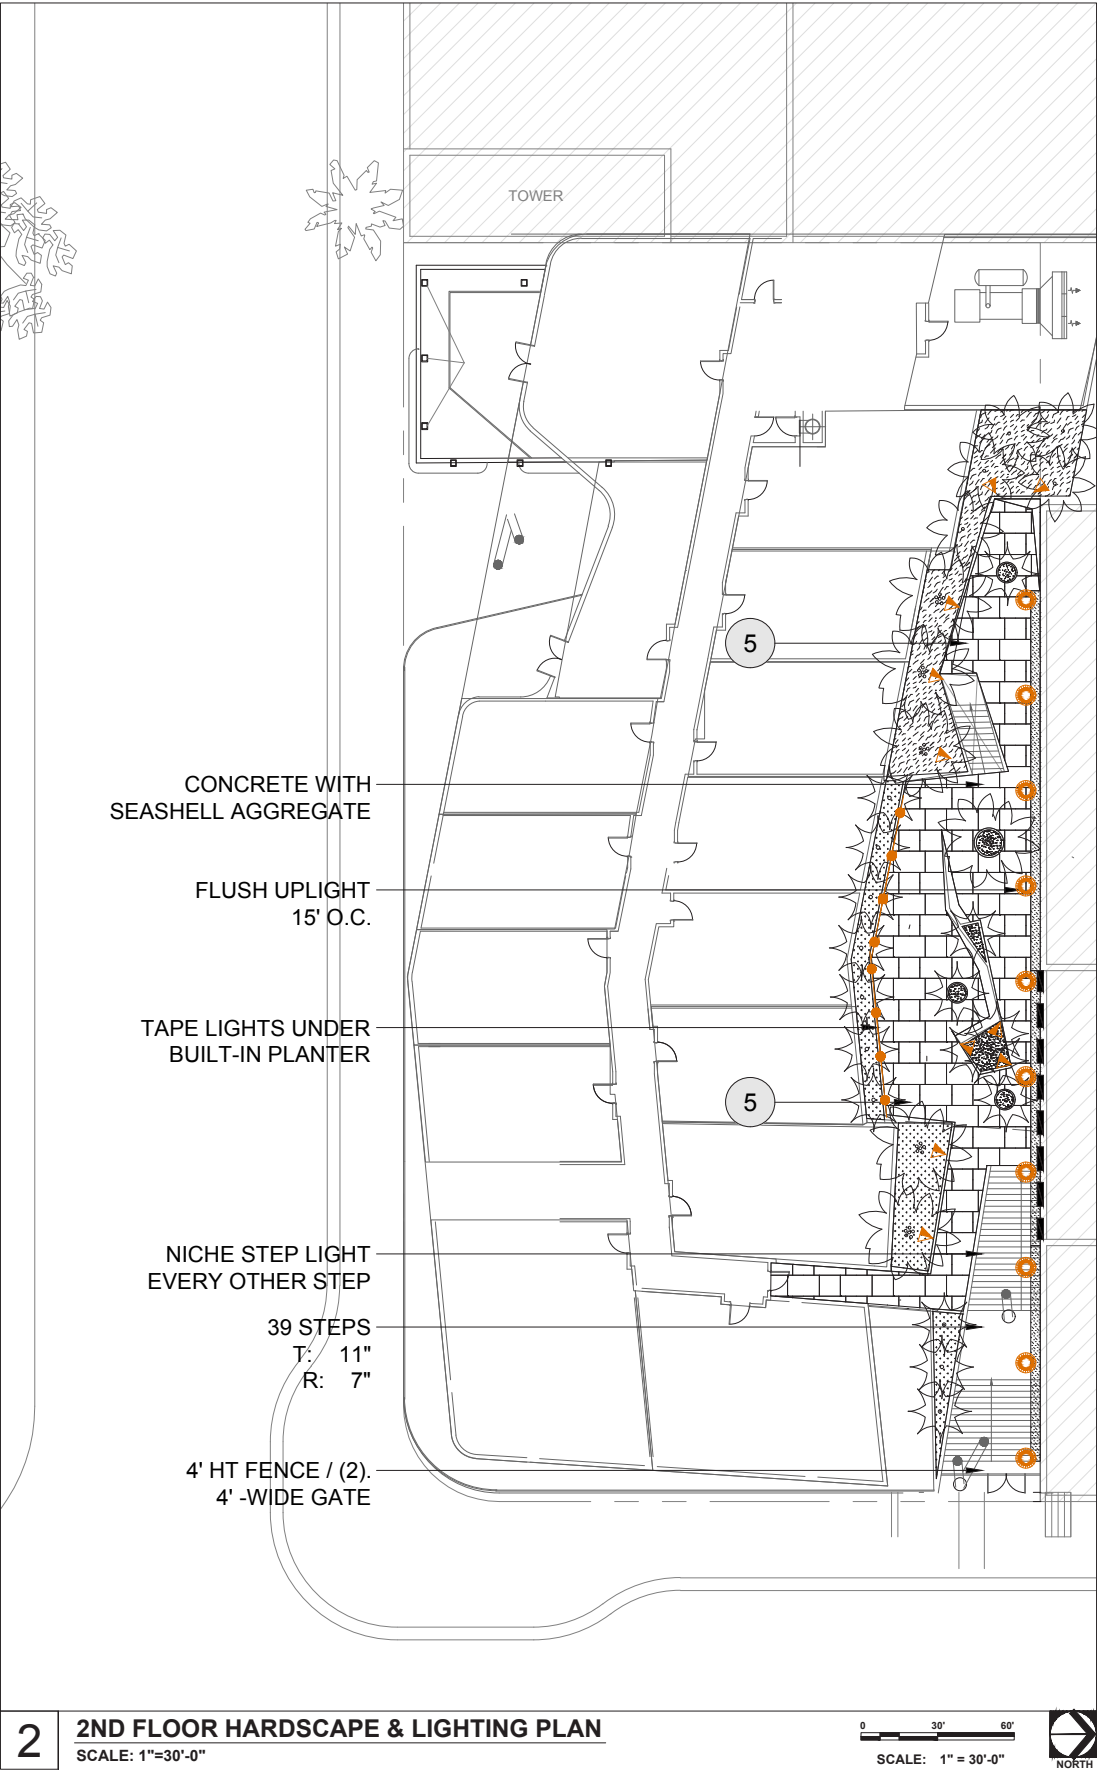

## LIGHTING



Tape Light




Small Uplight



Flush Uplight

## HARDSCAPE

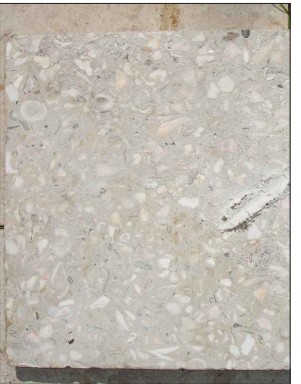

Concrete with Seashell Aggregate



Wood Deck, Thermal modified or reclaimed

## LEGEND

- 5 2' x 4' Porcelain Paver or Concrete with Seashell Aggregate
- 6 Wood Deck
- 4' x 4' Planters
- Flush Uplight
- Small Uplight
- Tape Light
- Egress Lighting