
/IUSS PARK										
ABLE #	QNTY.	BOTANICAL NAME	COMMON NAME CONDITION	PRESERVE	TRANSPLANT	REMOVE	TRUNK DBH (IN)	ROOTBALL DIA.	SIZE OF HOLE DIA.	ROOT PRUNING
1	1	Conocarpus erectus	Green Buttonwood	1			25			
2	1	Bucida buceras	Black Olive	1			25			
3	1	Delonix regia	Royal Poinciana	1			19			
4	1	Swietenia mahagoni	Mahogany	1			20			
5	1	Avicennia sp.	Mangrove	1						
6	1	Pongamia pinnata	Pongam	1			36			
7	1	Unknown tree		1			24			
8	1	Sabal palmetto	Cabbage Palm	1			12			
9	1	Sabal palmetto	Cabbage Palm	1			12			
10	1	Sabal palmetto	Cabbage Palm	1			12			
11	1	Sabal palmetto	Cabbage Palm	1			12			
12	1	Araucaria heterophylla	Norfolk Island Pine	1			24			
13	1	Sabal palmetto	Cabbage Palm	1			12			
14	1	Sabal palmetto	Cabbage Palm	1			12			
15	1	Sabal palmetto	Cabbage Palm	1			12			
16	1	Sabal palmetto	Cabbage Palm	1			12			
17	1	Sabal palmetto	Cabbage Palm	1			12			
18	1	Sabal palmetto	Cabbage Palm	1			12			
19	1	Sabal palmetto	Cabbage Palm	1			12			
20	1	Unknown tree		1			36			
21	1	Coccoloba diversifolia	Pigeon Plum	1						
22	1	Sabal palmetto	Cabbage Palm		1		12	4'	6'	2 WEEKS
23	1	Sabal palmetto	Cabbage Palm		1		12	4'	6'	2 WEEKS
24	1	Sabal palmetto	Cabbage Palm		1		12	4'	6'	2 WEEKS
25	1	Bucida buceras	Black Olive	1						
26	1	Tabebuia chrysantha	Golden Trumpet Tree	1						
27	1	Sabal palmetto	Cabbage Palm	1						
28	1	Sabal palmetto	Cabbage Palm	1						
29	1	Sabal palmetto	Cabbage Palm	1						

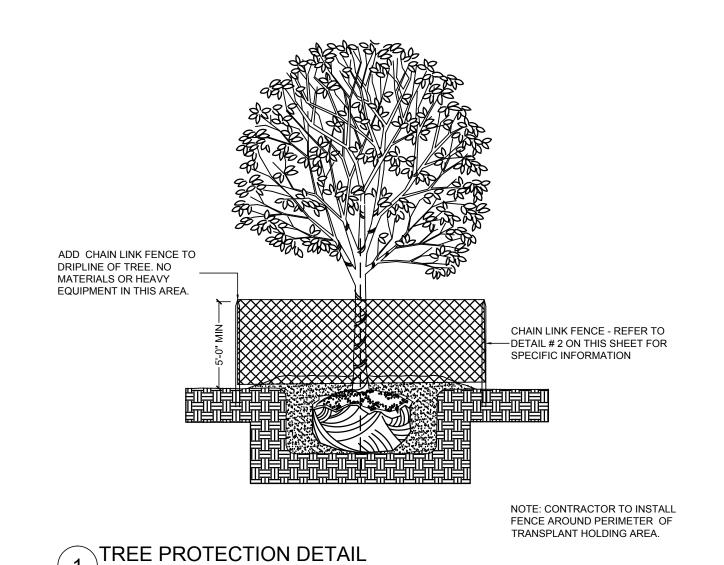

TERMINAL POST TIE WIRES
@ 15" CENTERS

@ 24"
CENTERS

INDIA.
TRUSS ROD
HOOK BOLTS


BRACE RAIL

36" MIN.

NOTE: LINE POSTS MAY
BE DRIVE SET TO 40" MIN.
BELOW GRADE AND CONCRETE

CHAIN LINK DETAIL

NTS

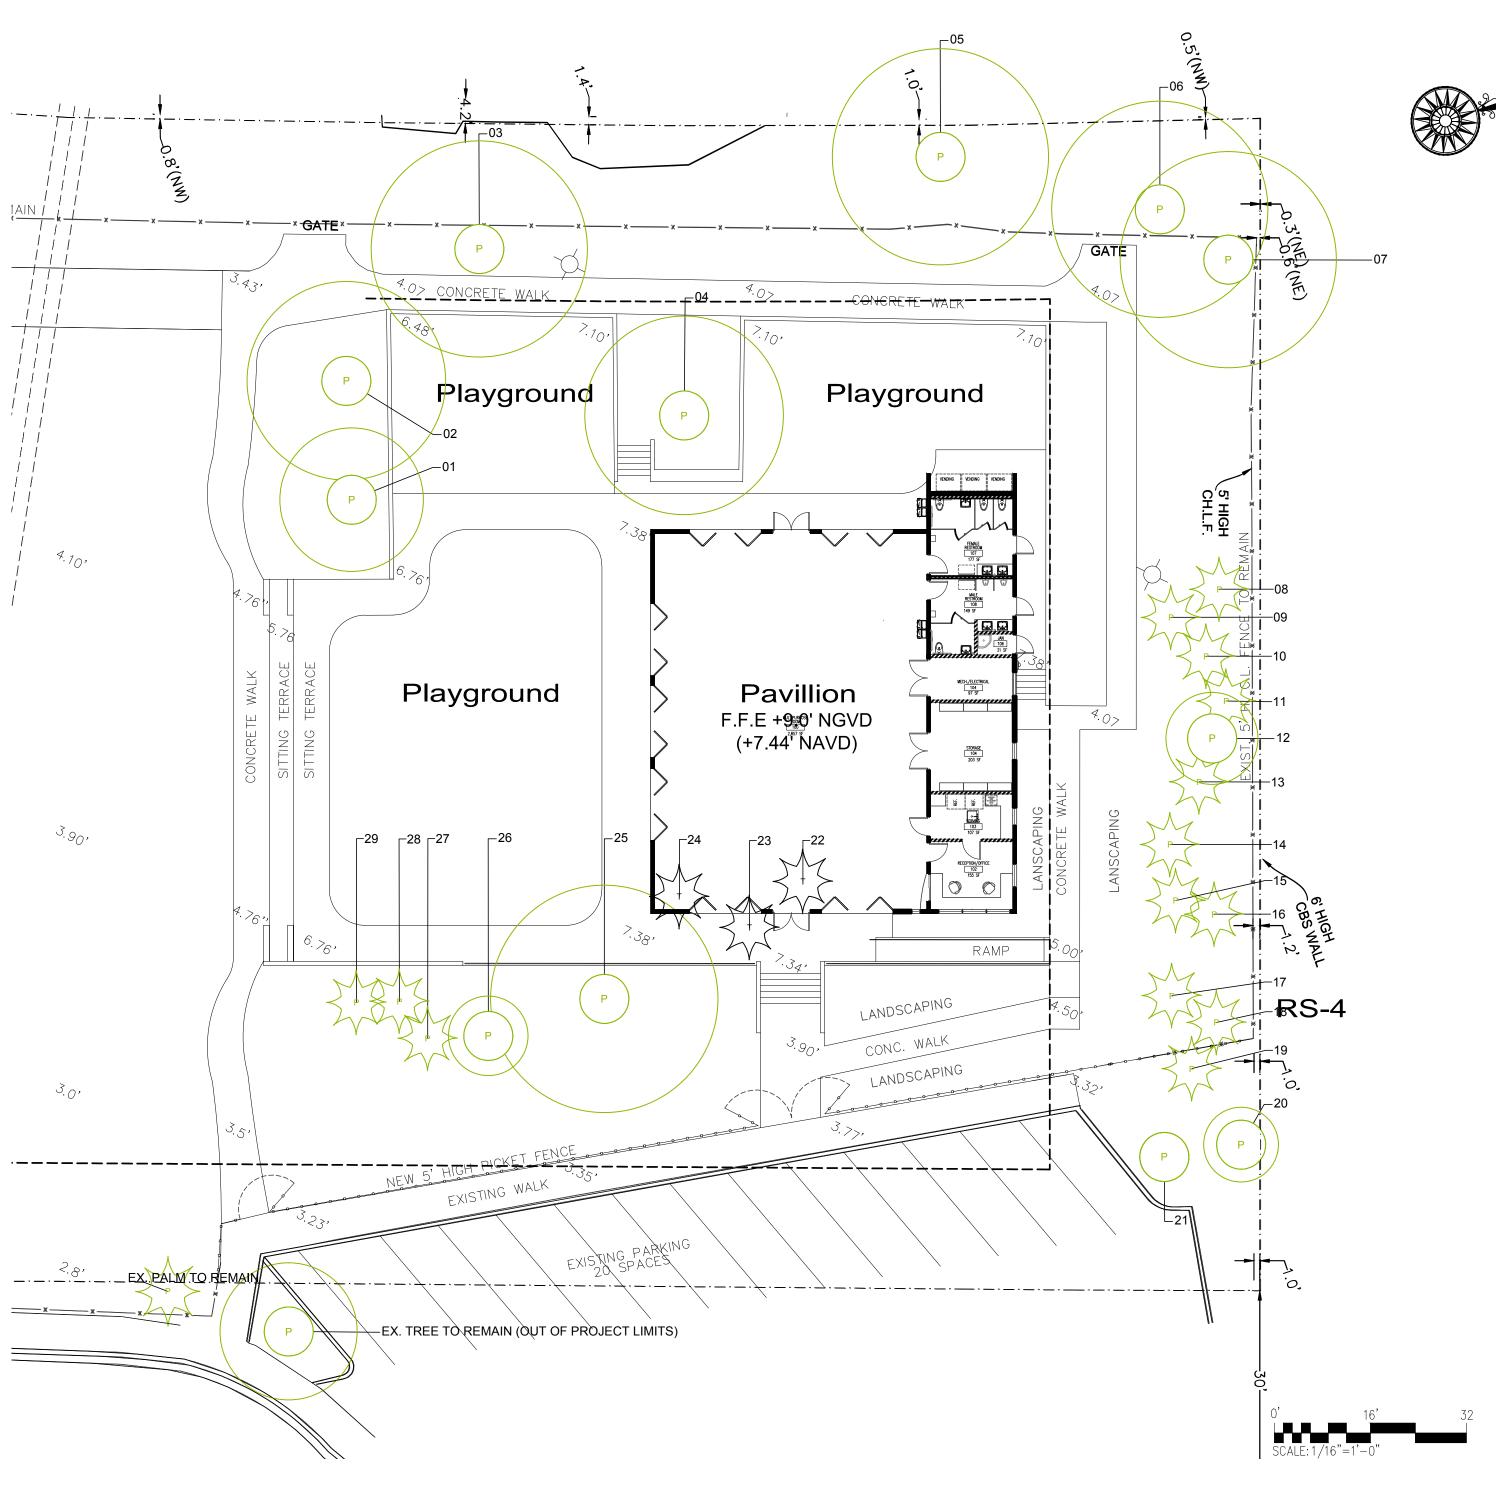




Date: 02/12/2016

Scale: AS SHOWN


Drawn by: JJ


_{Job:} 15114

REVISIONS

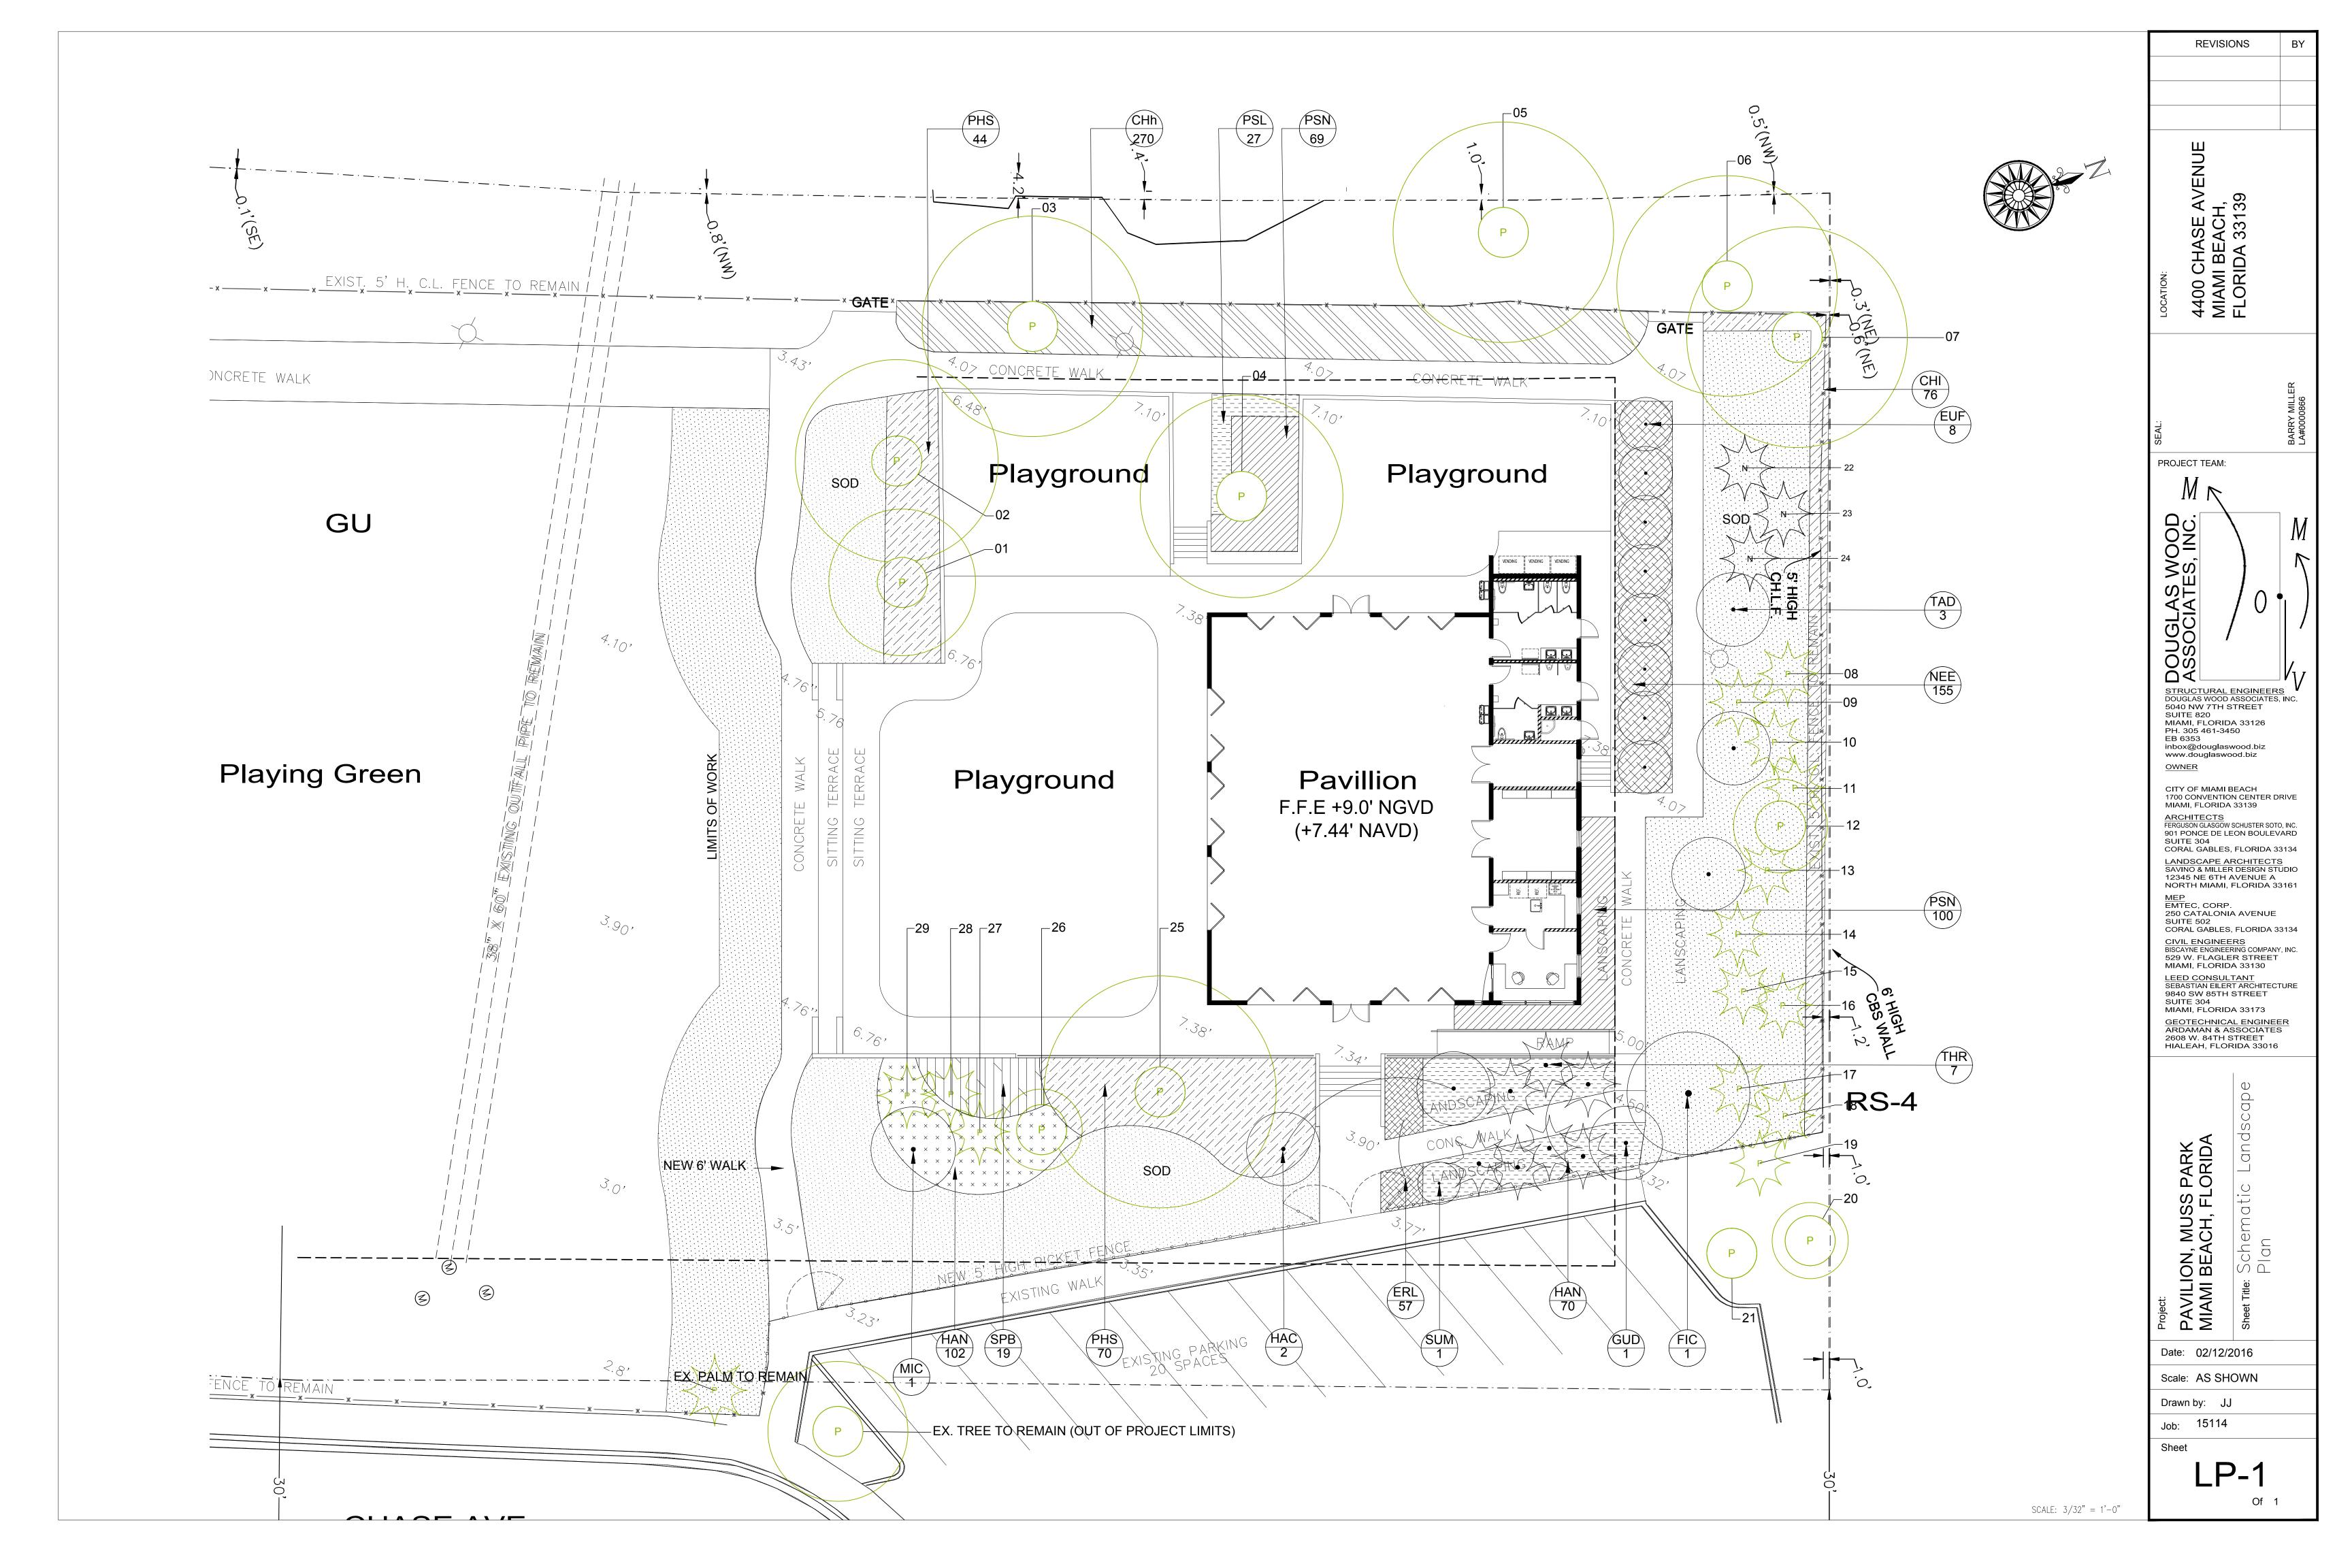


PLA	NT SCH	IEDULE			
KEY	QTY.	BOTANICAL/COMMON NAME	SIZE	NATIVE STATUS	DROUGHT TOLERANCE
		TREES			
1115	8	Eugenia foetida	10'-12' ht., 2" cal., 4'-5' sp., 25 gal.	Native	Tolerant
FIC	0	Spanish Stopper	8' O.C.	INALIVE	TOICIAIT
	1	Ficus citrifolia	12'-14' Ht. x 7'-8' Spr., 3" Cal.	Native	
	тт	Short Leaf Fig	B&B,	INALIVE	
GUD	1	Guapira discolor	10'-12' ht., 2" cal., 4'-5' sp., 25 gal.	Native	Tolerant
	т_	Blolly	10-12 Ht., 2 Cai., 4-3 Sp., 25 gai.	rauve	TOICIAITE
IAC	2	Hamelia Cuprea	6'-7' ht., x 4'-5' sp.,1"-1.5", 25 gal.		Tolerant
ПАС		Bahama Firebush	0-7 Tit., X +-0 Sp., 1 - 1.0 , 20 gai.		TOICIAITE
MIC	1	Michelia champaca	10'-12' Ht. x 5'-6' Spr. 2" cal., 50 gal.		
IVIIC		Joy Perfume Tree	.5 12 1 ll. X 5 5 Cpr. 2 Gai., 66 gai.		
UM	1	Suriana maritima	4'-5' ht., 1" cal., 15 gal.	Native	Tolerant
U 171		Bay Cedar		1 104 10	, SIGI GITE
AD	3	Taxodium distichum /	10'-12' Ht. x 5'-6' Spr, 2" cal., 50 gal.	Native	Tolerant
710	<u> </u>	Bald Cypress	10 12 11t. X 0 0 0pr, 2 0dr., 00 gdr.	ranvo	Tolorant
	17	TOTAL			
		TOTAL			
		PALMS			
HR	8	Thrinax radiata /	6' -12' OA Ht., B&B, Staggered	Native	Tolerant
		Thrinax radiata /			
		SHRUBS AND GRASSES			
CHI	76	Chrysobalanus icaco /	18" - 24" Ht., 3 gal, 24" OC	Native	Tolerant
		Redtip cocoplum	, <u>G</u> ,		
HAN	172	Hamelia nodosa /	20" - 24" OA, 3 gal., 24" OC		Tolerant
		Dwarf Firebush	, 9 ,		
PSL	27	Psychotria ligustrifolia	18"-24" OA, 3 gal. , 24" OC	Native	Tolerant
		Dwarf Wild Coffee/Bahama Wild Coffee			
PSN	169	Psychotria nervosa /	24"-30" Ht., Full, 3 gal , 24" OC	Native	Tolerant
		Wild Coffee			
PHS	114	Philodendron selloum /	30"-36" OA, 3 gal., 36" OC		
		Split Leaf Philodendron			
PB	19	Spartina bakeri /	18"-24" Ht., Full, 3 gal., 36" OC	Native	Tolerant
		Sand Cordgrass			
	577	TOTAL			
		GROUNDCOVERS			
RL	57	Ernodea litoralis	12"-18" OA, 3 gal., 18" OC	Native	Tolerant
		Beach Creeper			
CHh	270	Chrysobalanus icaco 'Horizontalis'	18"-24" OA, 3 gal., Full, 24" OC		Tolerant
		Horizontal Cocoplum			
NEE	155	Nephrolepis exaltata /	18"-24" OA, 3 gal., Full, 24" OC	Native	
		Boston Fern			
	482	TOTAL			
		SOD			
		SOD			
SOD	7436 SF	Stenotaphrum secundatum 'Floratam'	solid sod, no weeds		
		St. Augustine 'Floratam'	(or species approved by City)		

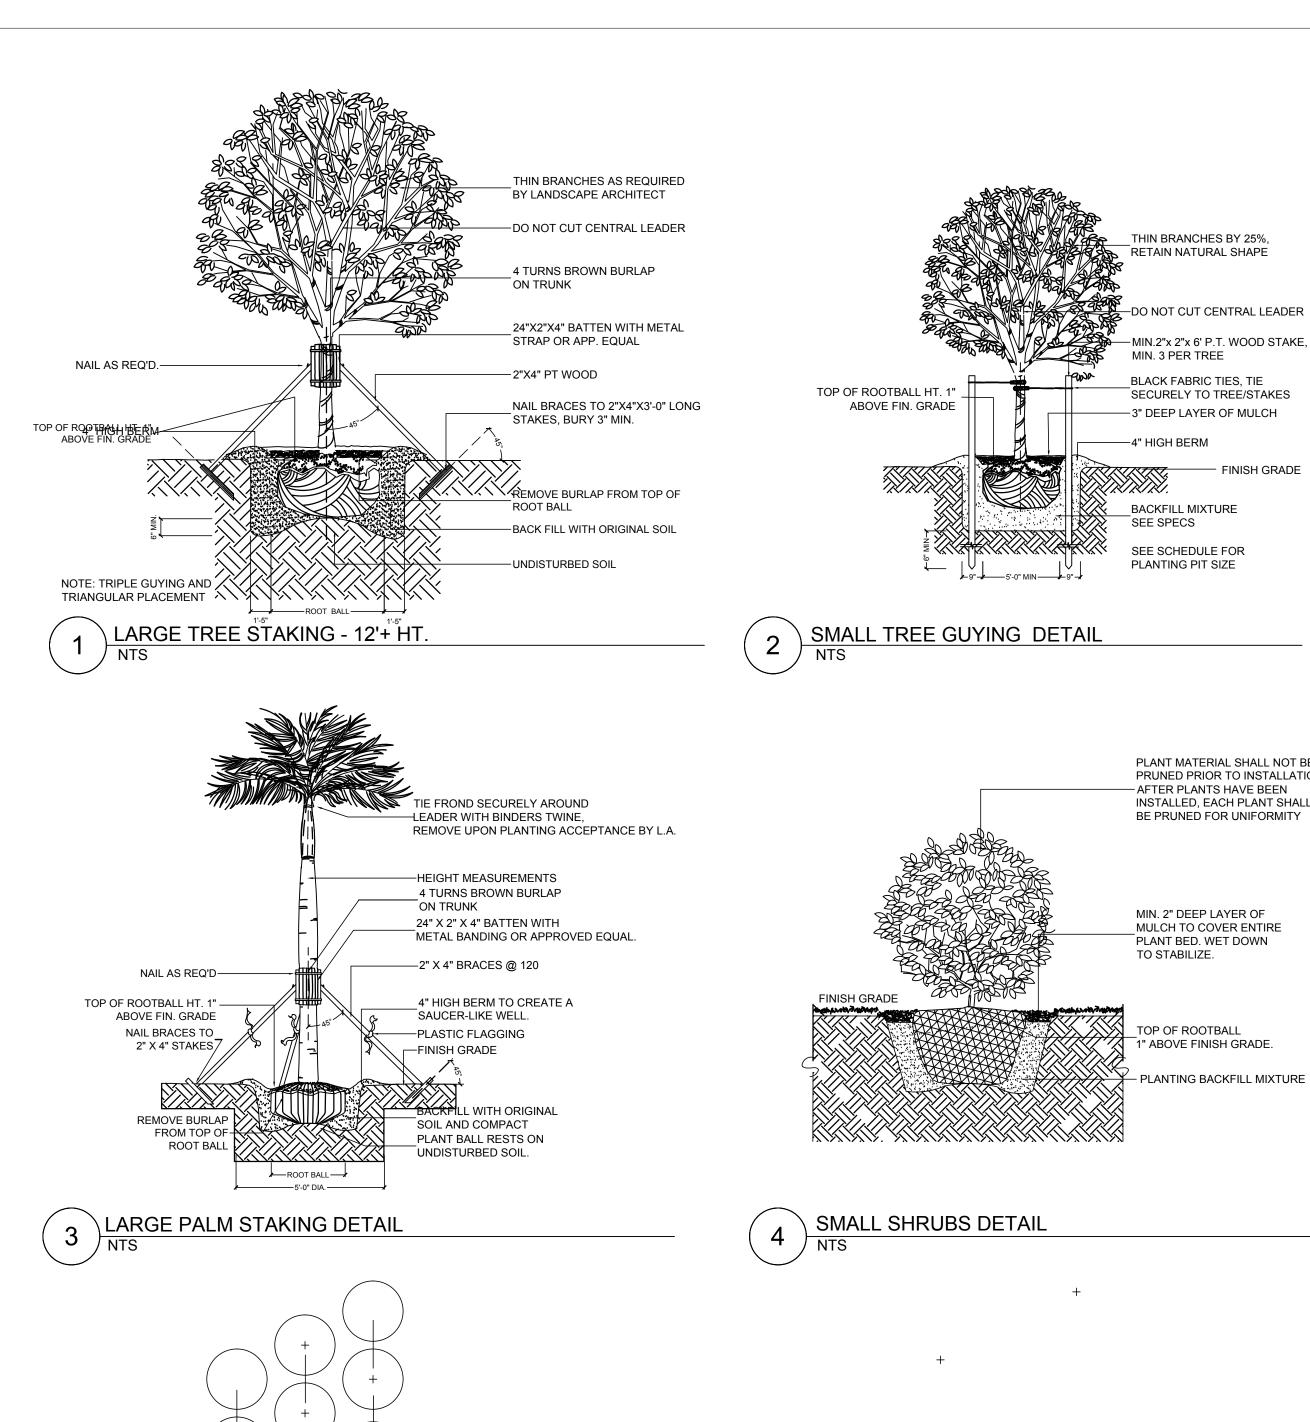

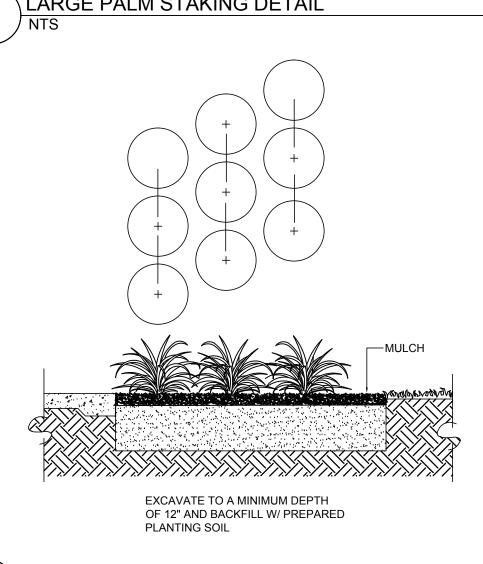

GROUNDCOVER SPACING DETAIL

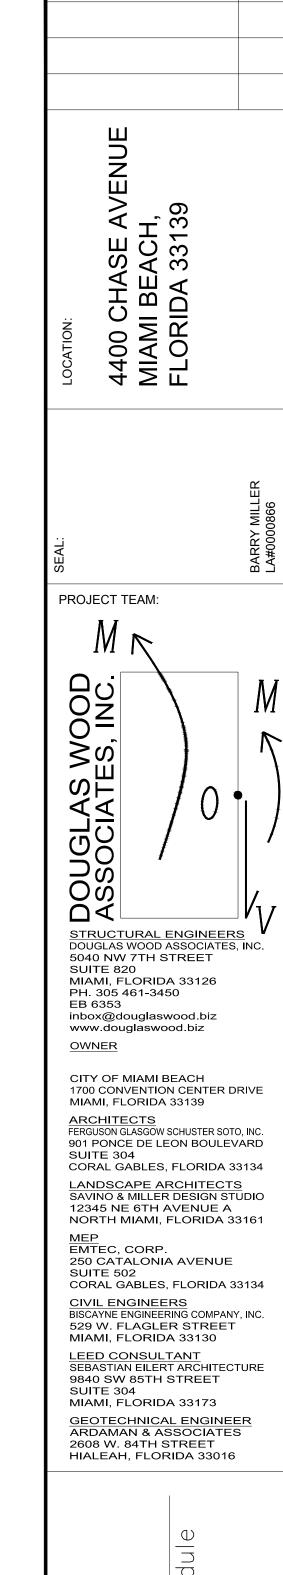

REVISIONS

THIN BRANCHES BY 25%,

—DO NOT CUT CENTRAL LEADER

— MIN.2"x 2"x 6' P.T. WOOD STAKE,

SECURELY TO TREE/STAKES

— FINISH GRADE

—3" DEEP LAYER OF MULCH

BLACK FABRIC TIES, TIE

MIN. 3 PER TREE

—4" HIGH BERM

BACKFILL MIXTURE SEE SPECS

PLANTING PIT SIZE

SEE SCHEDULE FOR

PLANT MATERIAL SHALL NOT BE PRUNED PRIOR TO INSTALLATION; - AFTER PLANTS HAVE BEEN

INSTALLED, EACH PLANT SHALL

BE PRUNED FOR UNIFORMITY

MIN. 2" DEEP LAYER OF

PLANT BED. WET DOWN

TO STABILIZE.

TOP OF ROOTBALL

1" ABOVE FINISH GRADE.

MULCH TO COVER ENTIRE

Project:
PAVILION, MUSS PARK
MIAMI BEACH, FLORIDA

Date: 02/12/2016 Scale: AS SHOWN

Drawn by: JJ Job: 15114

LP-2