



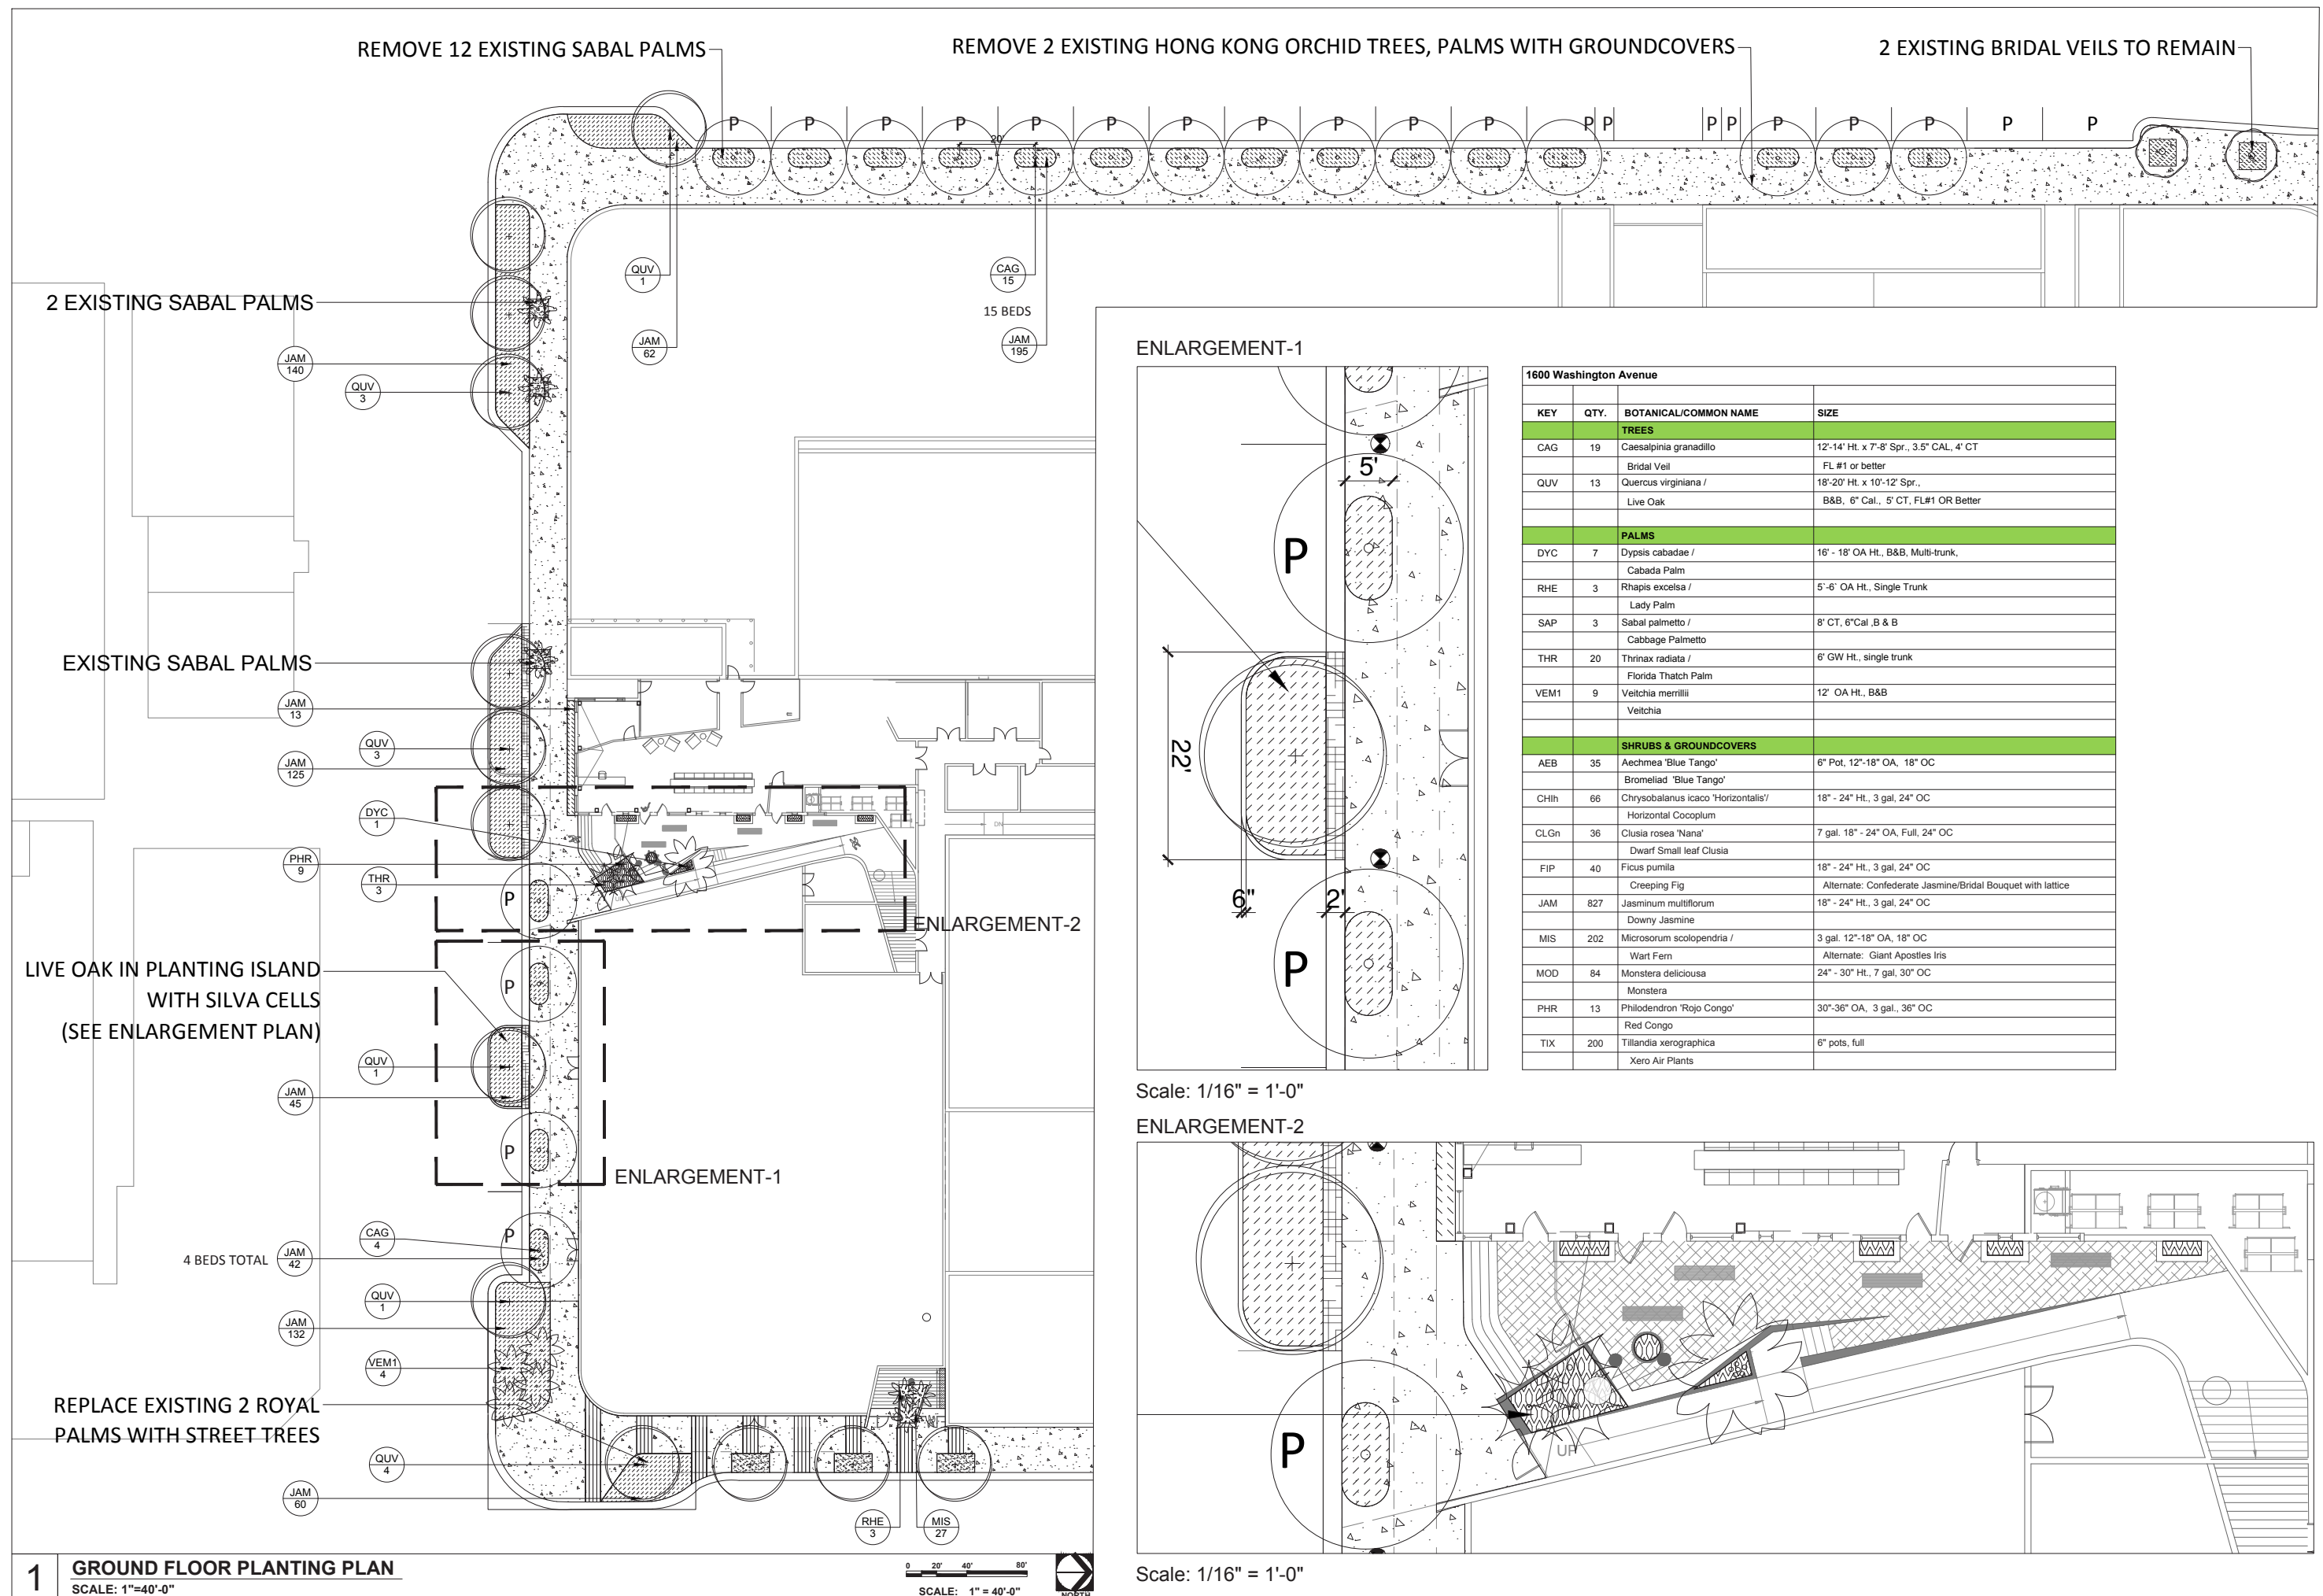


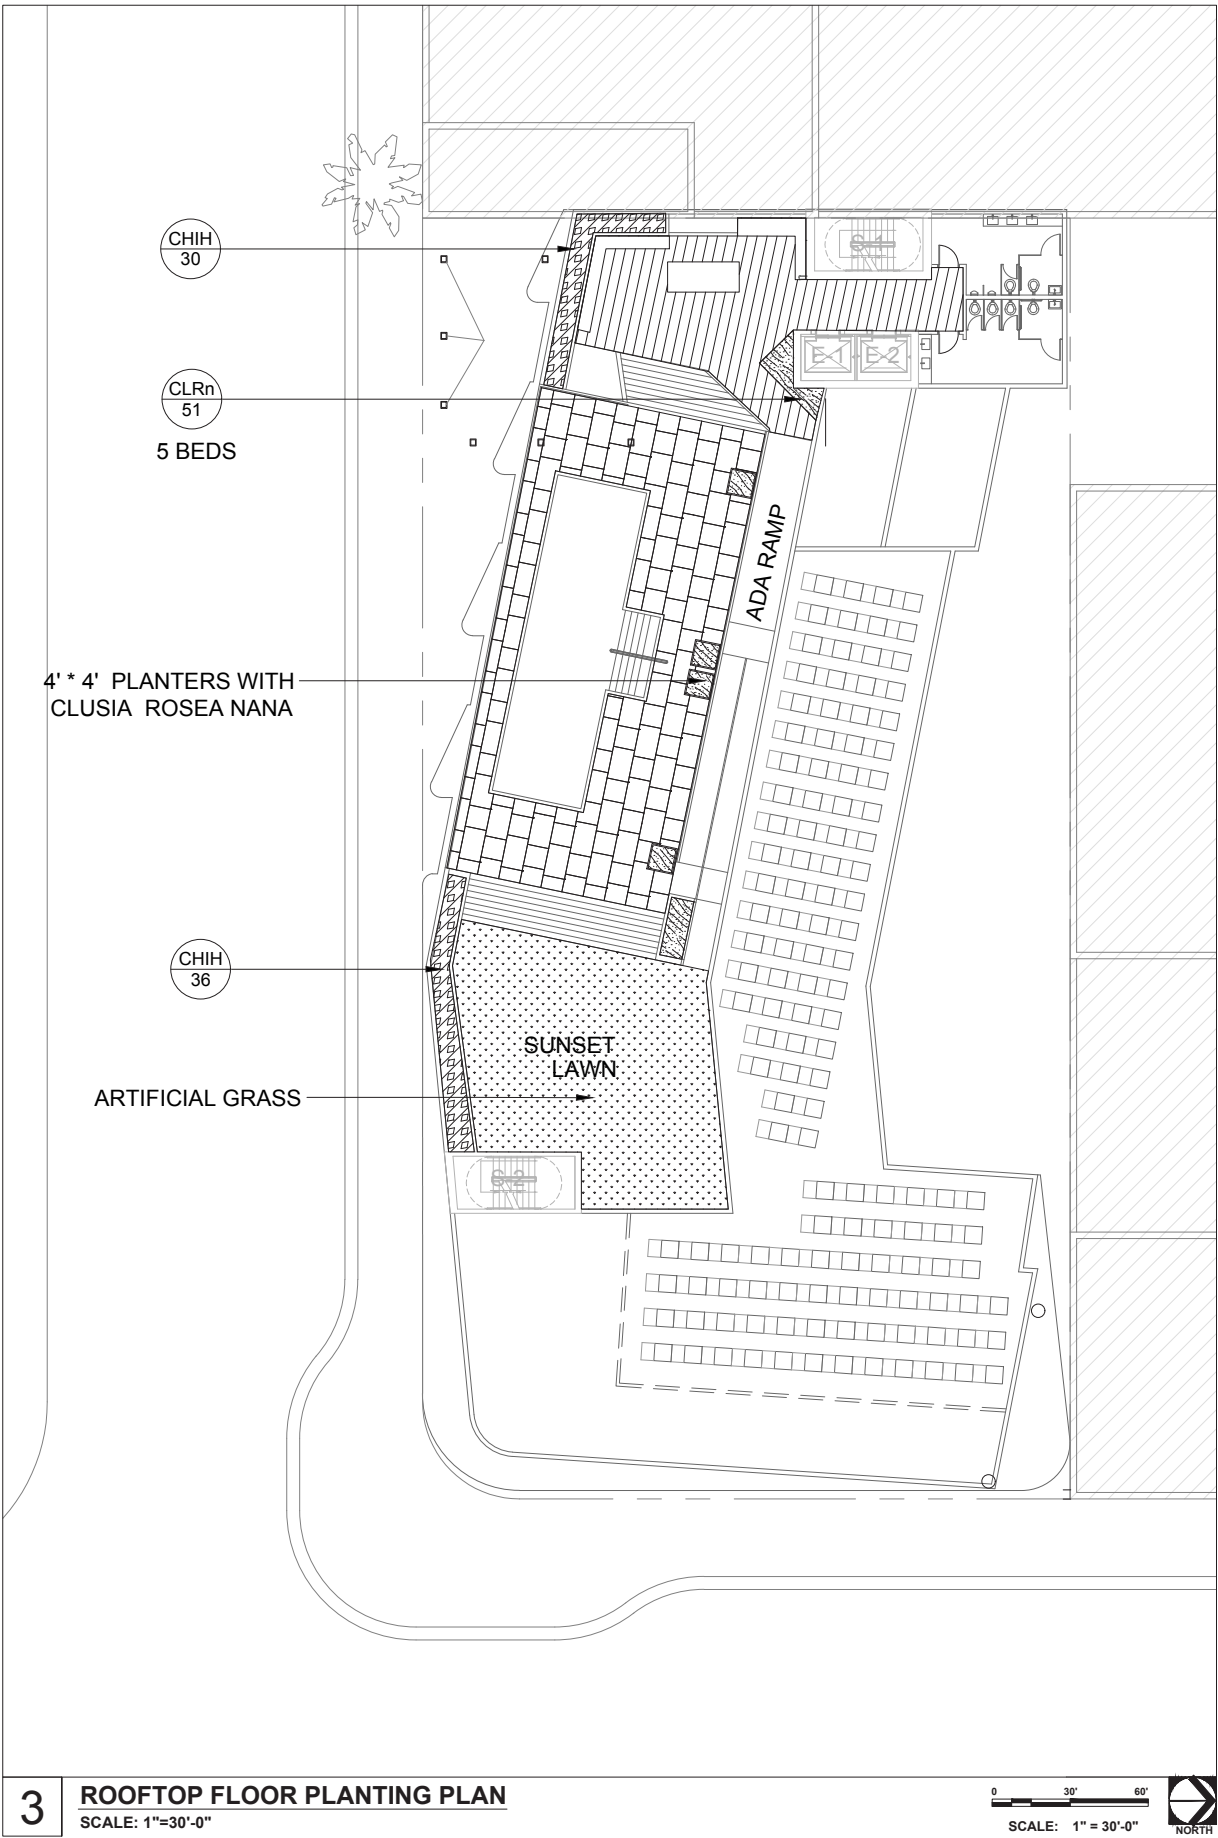

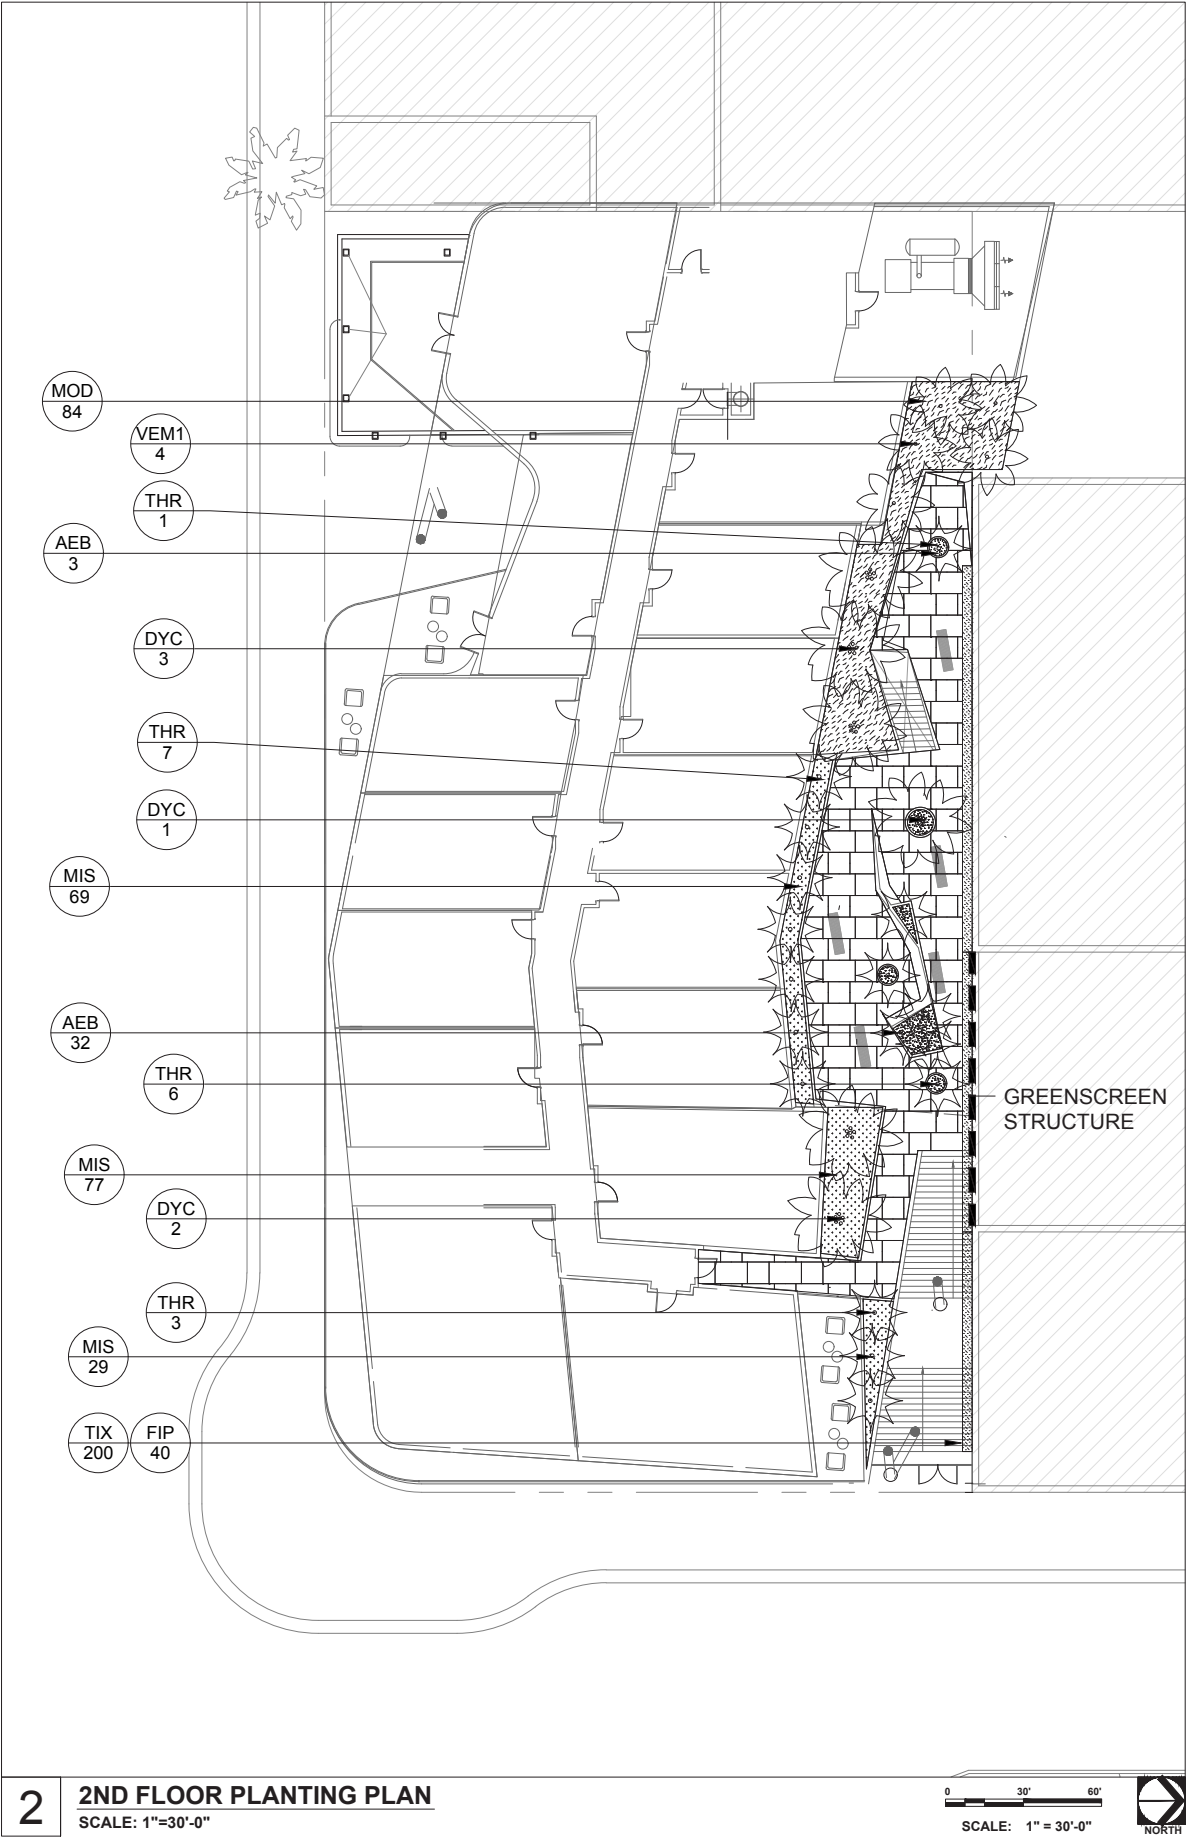

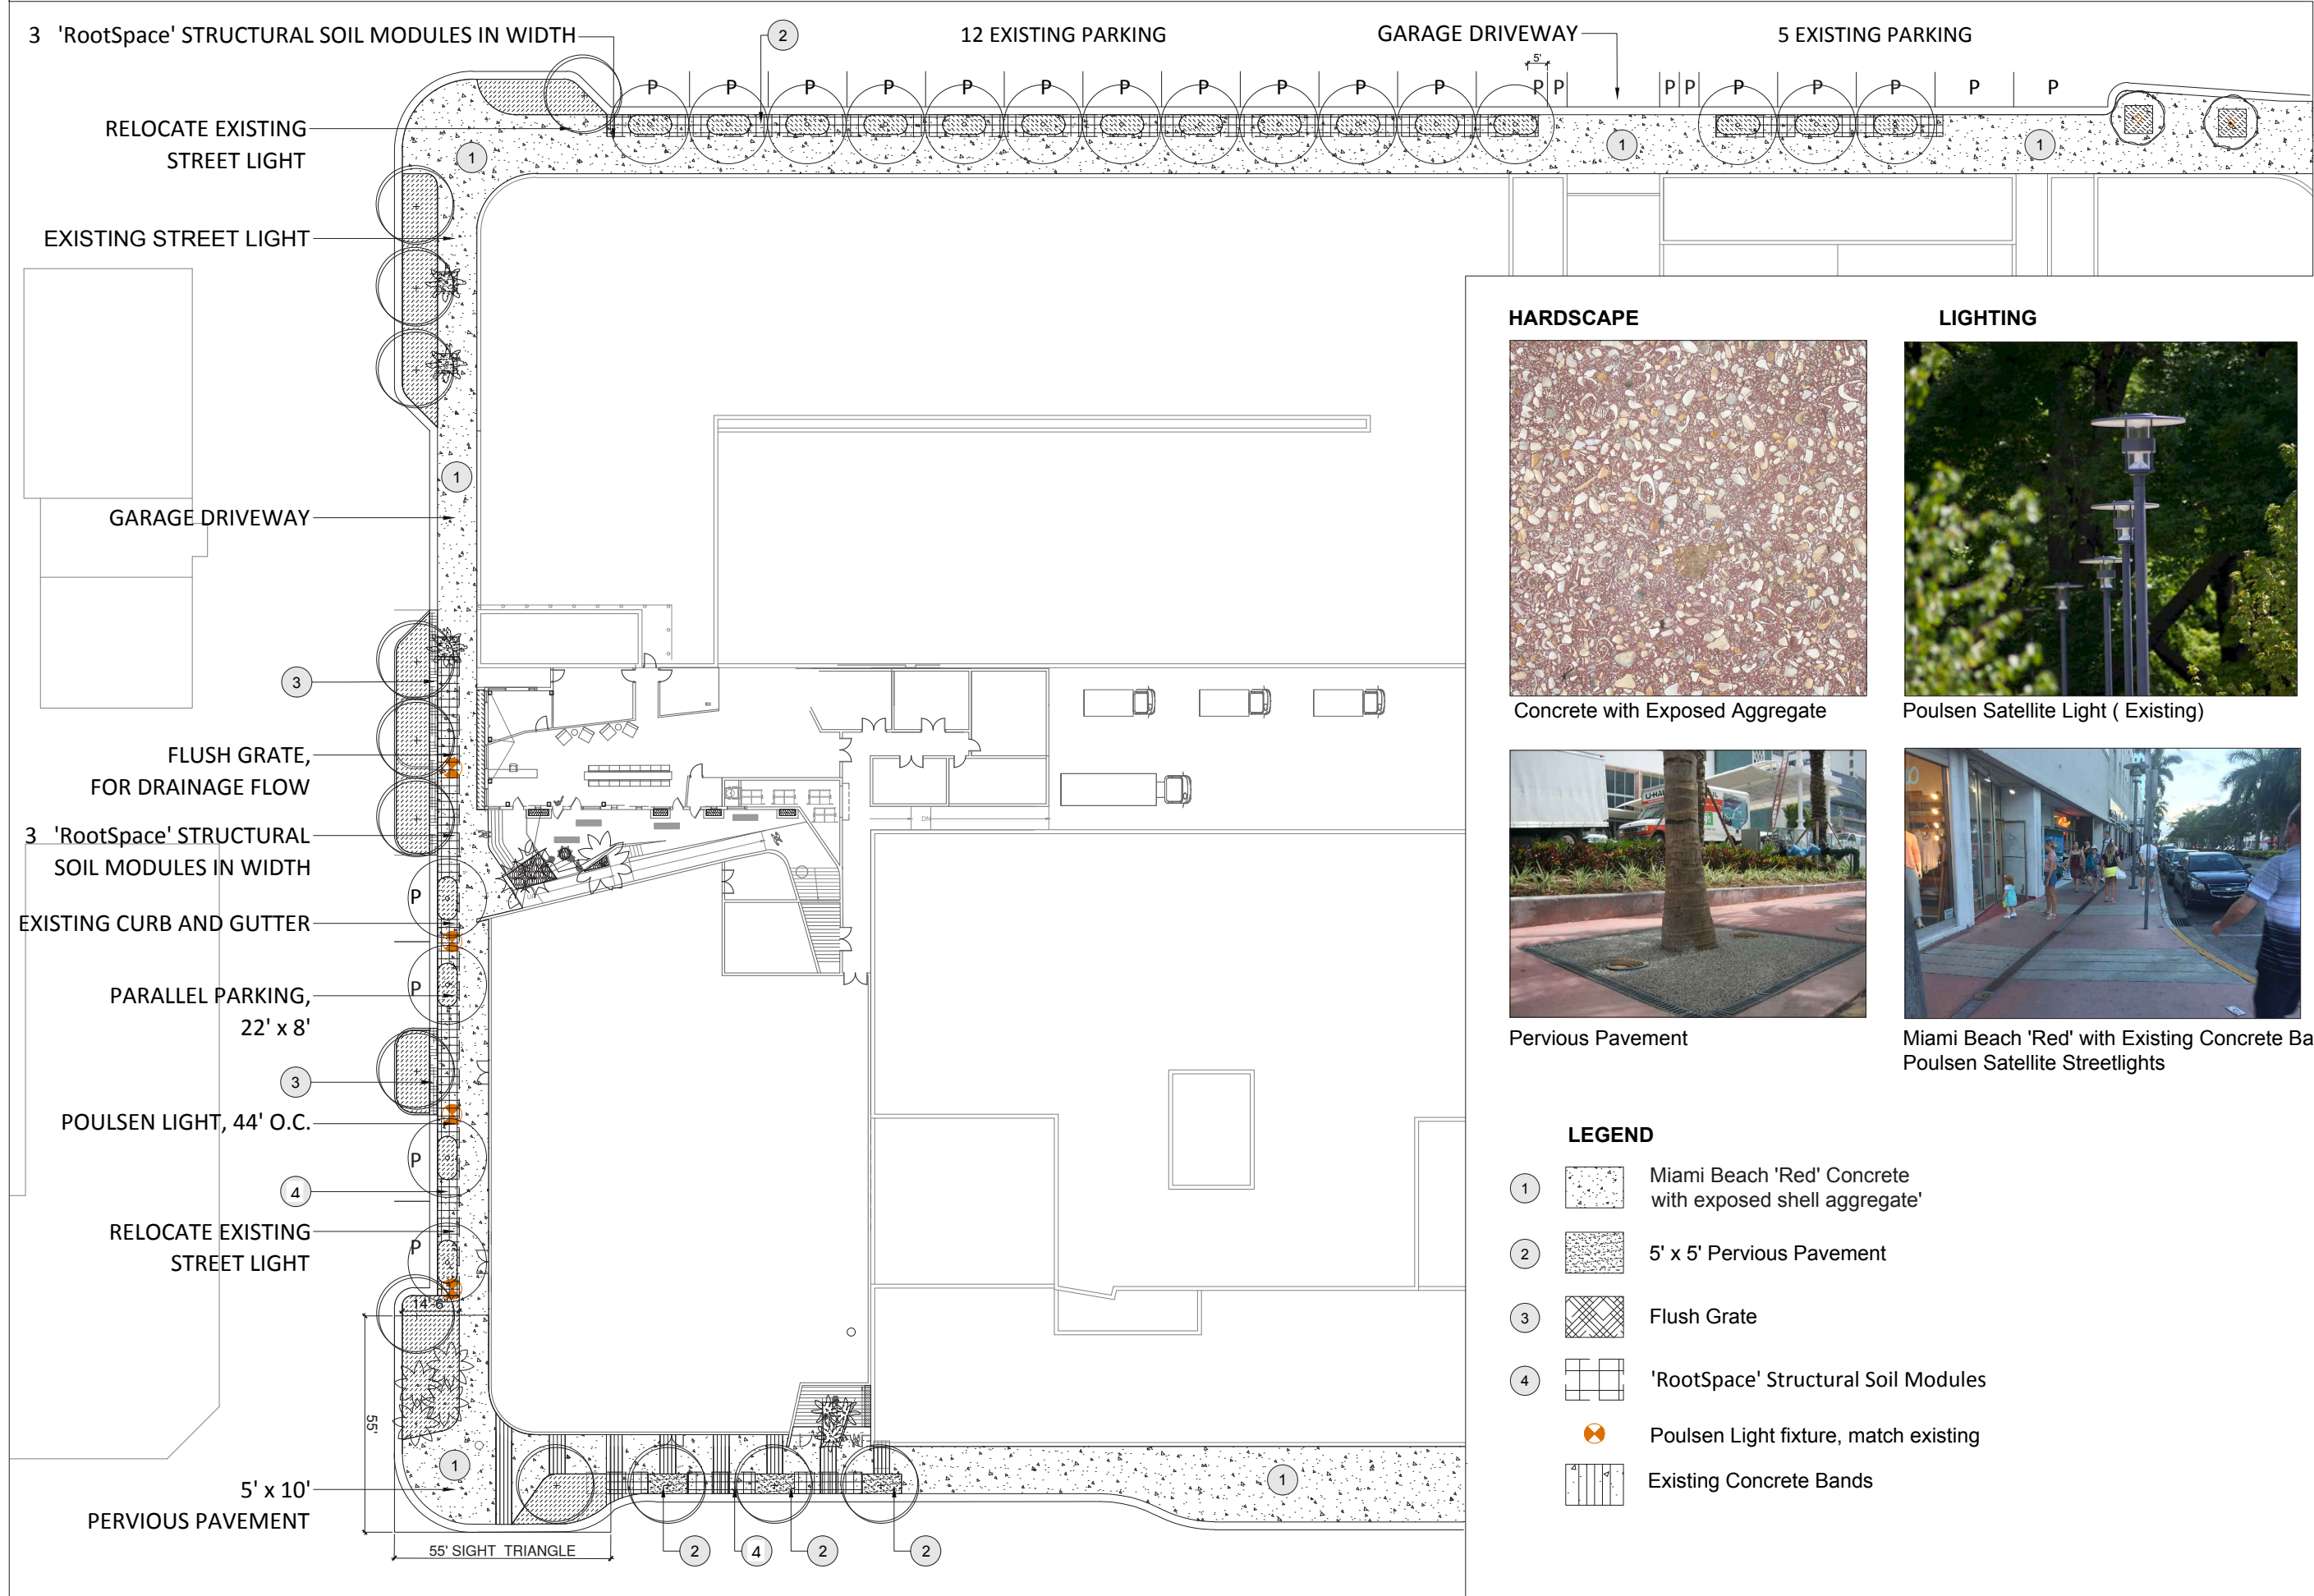

HARDSCAPE

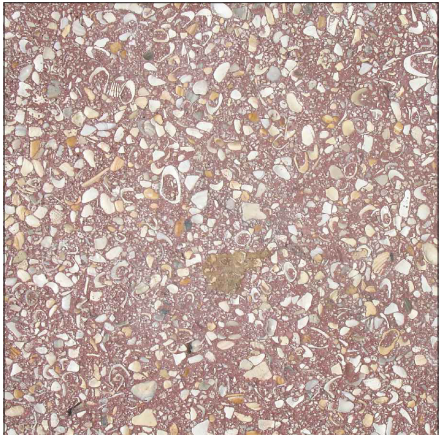

Concrete with Exposed Aggregate



Pervious Pavement

LIGHTING





Poulsen Satellite Light (Existing)



Miami Beach 'Red' with Existing Concrete Band Poulsen Satellite Streetlights

LEGEND

- ① Miami Beach 'Red' Concrete with exposed shell aggregate'
- ② 5' x 5' Pervious Pavement
- ③ Flush Grate
- ④ 'RootSpace' Structural Soil Modules
- ⊗ Poulsen Light fixture, match existing
- Existing Concrete Bands

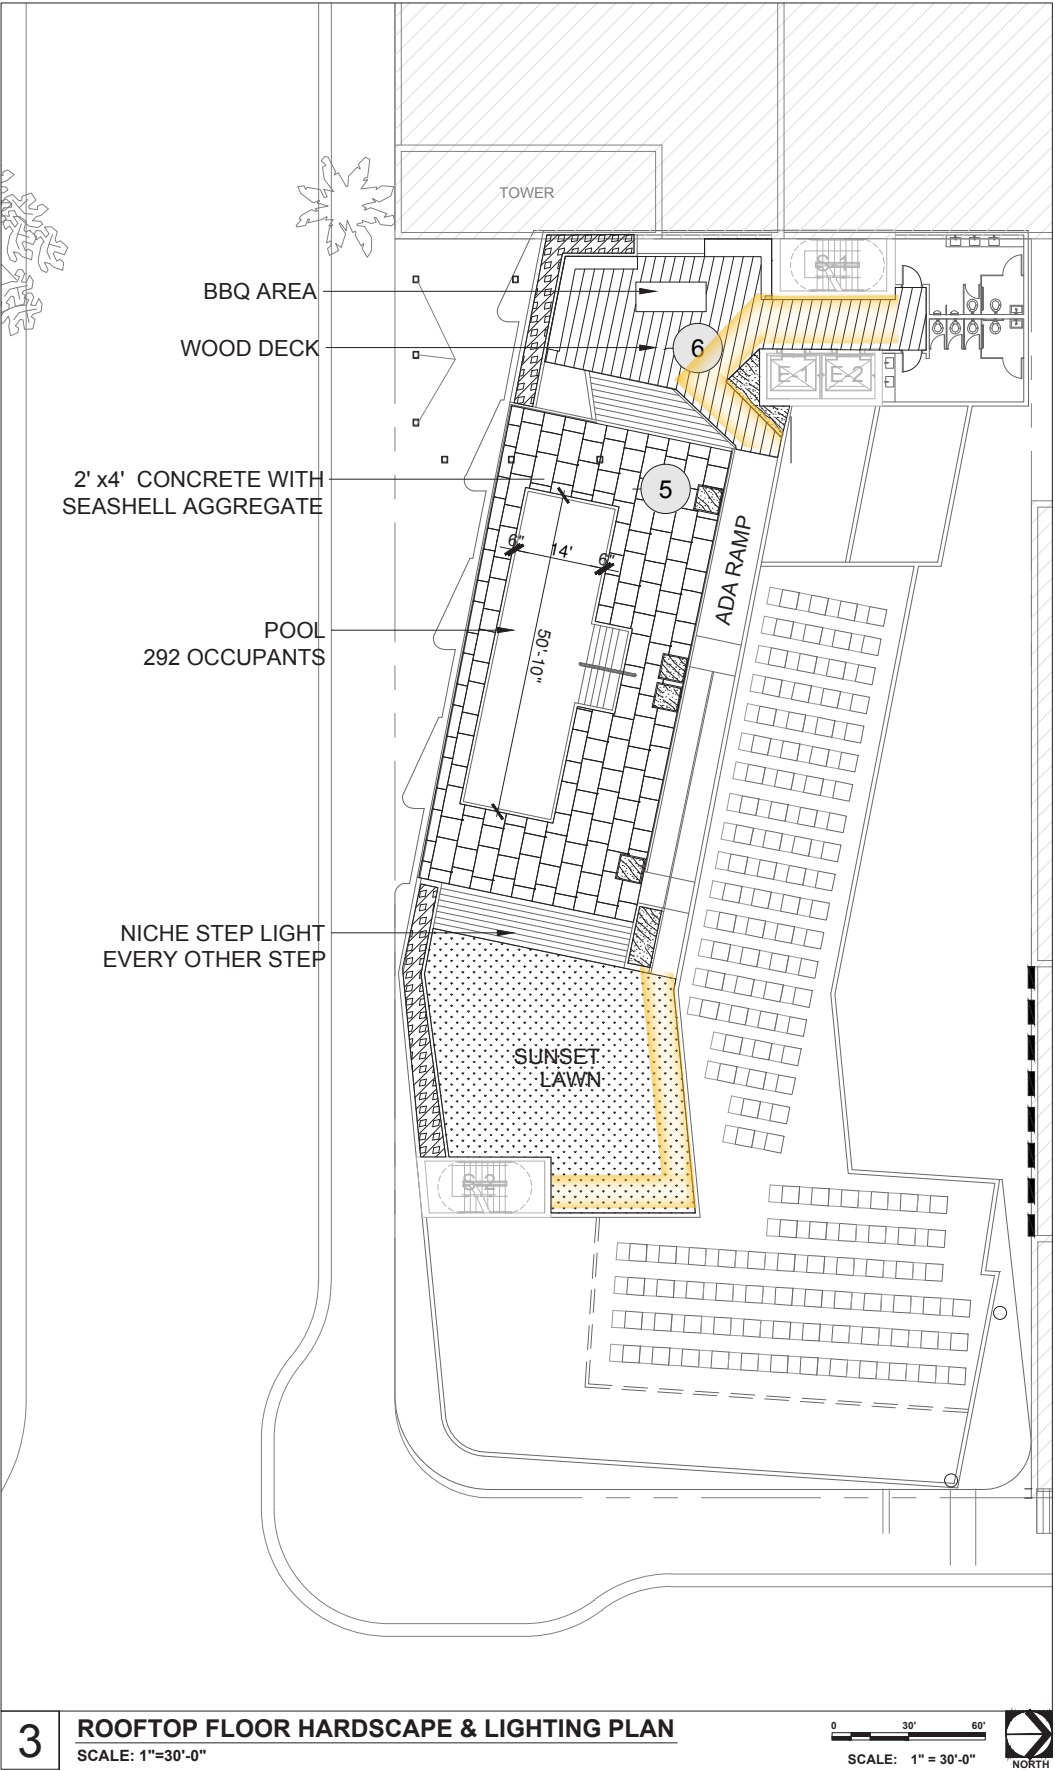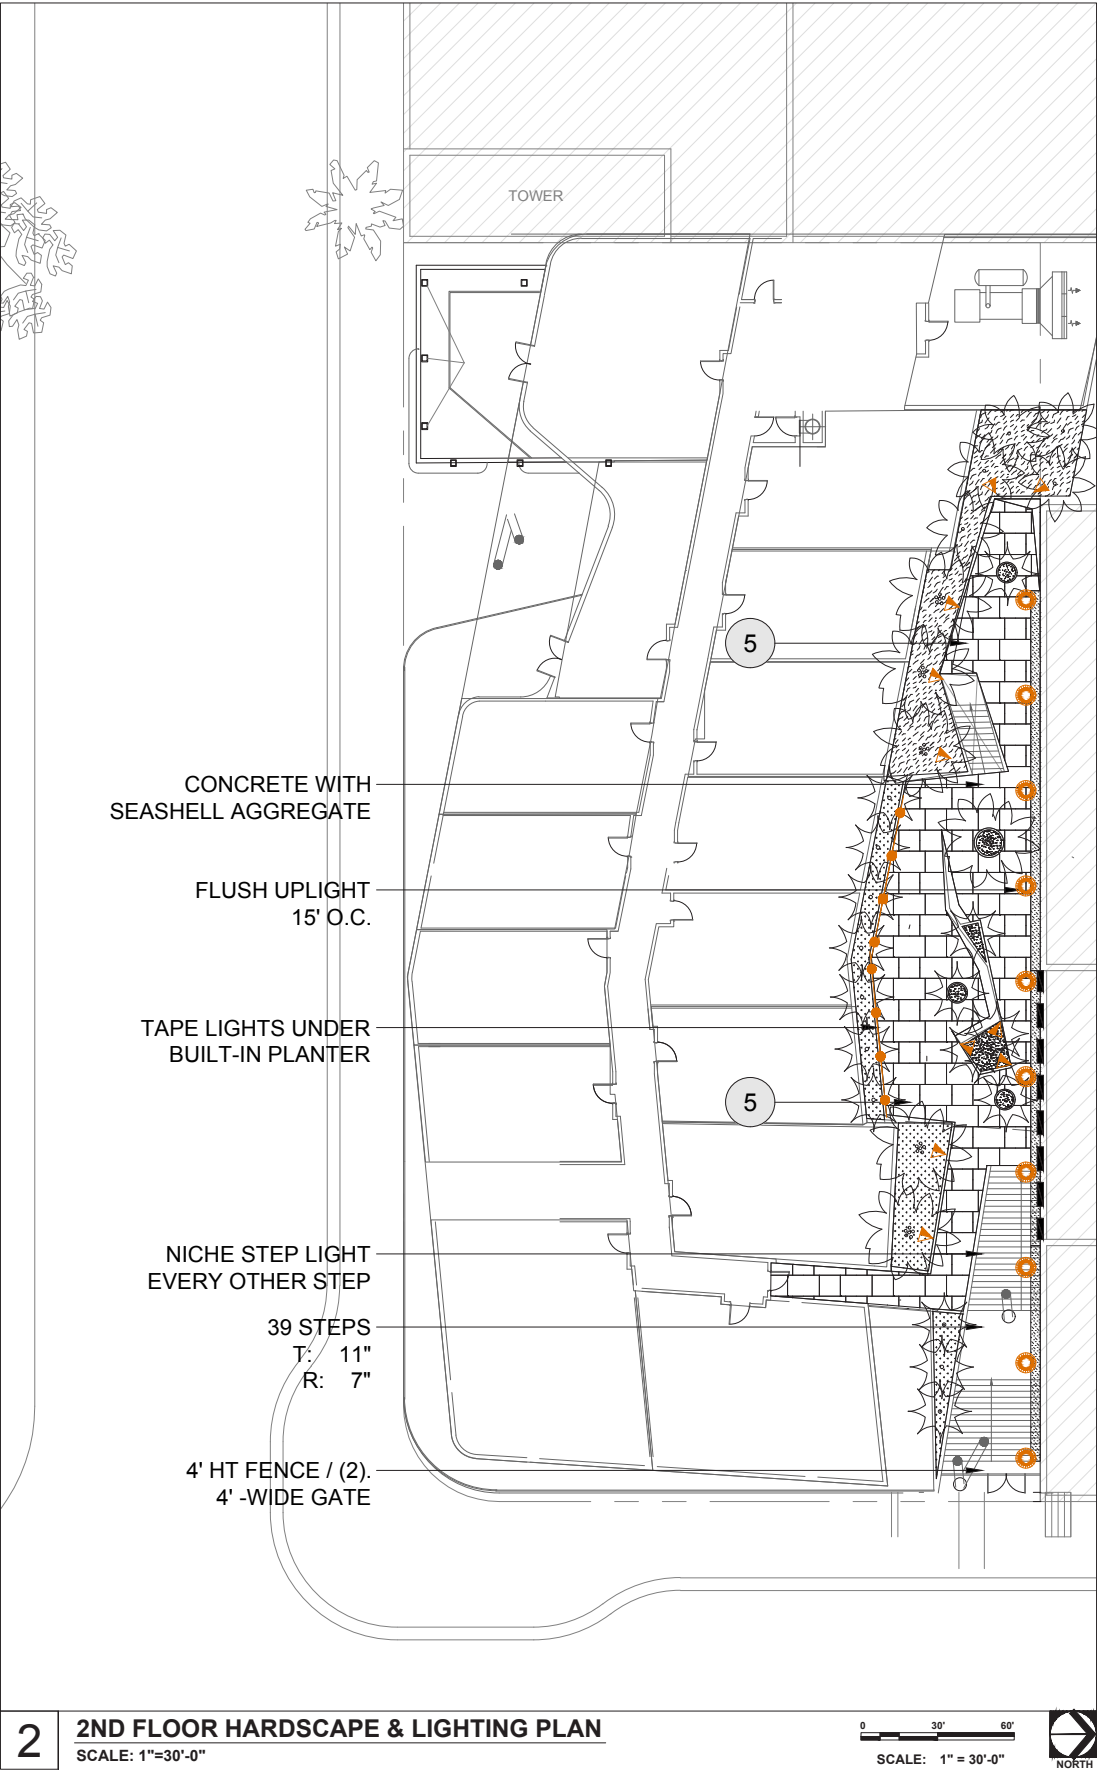

LIGHTING



Tape Light




Small Uplight



Flush Uplight

HARDSCAPE

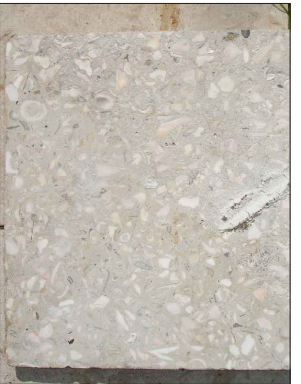

Concrete with Seashell Aggregate



Wood Deck, Thermal modified or reclaimed

LEGEND

- 5 2' x 4' Porcelain Paver or Concrete with Seashell Aggregate
- 6 Wood Deck
- 4' x 4' Planters
- Flush Uplight
- Small Uplight
- Tape Light
- Egress Lighting