

Exhibit 9i: Project Site



North 02/09/2018




South. 02/09/2018


East. 02/09/2018





West. 02/09/2018

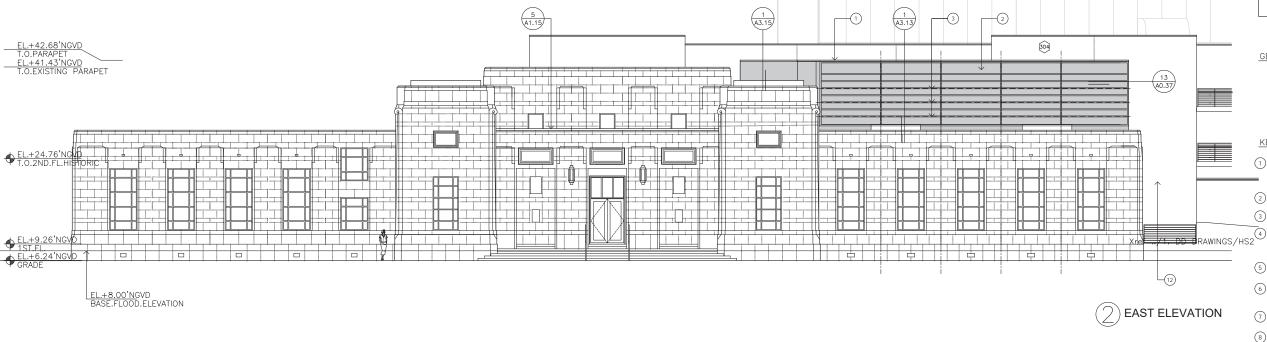

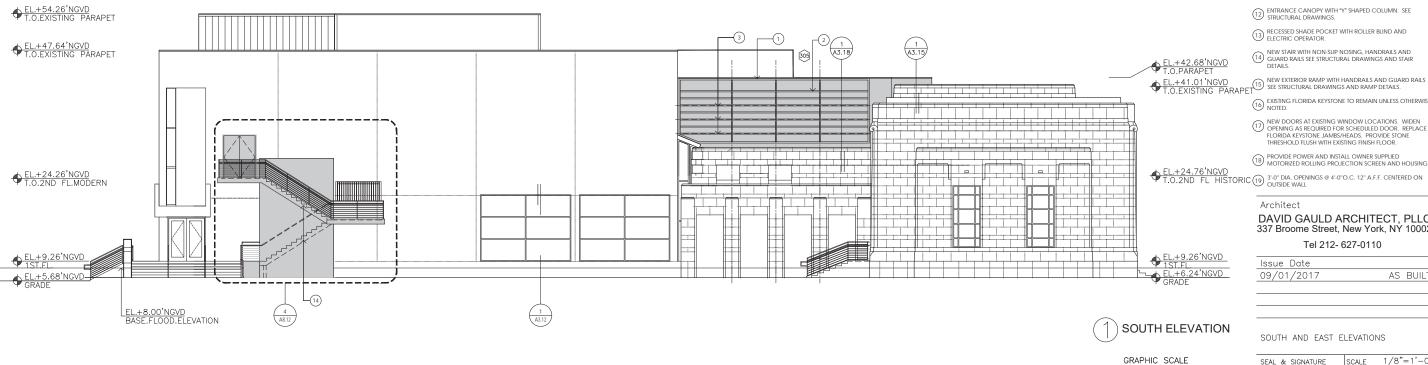

bassmuseum of art

RENOVATION/EXPANSION

2111 COLLINS AVENUE MIAMI BEACH, FL 33139

GENERAL NOTE:

NO FLOOD OPENINGS BELOW 9'-0" (BFE +1)

PATCH AND REPAIR EXISTING STUCCO. PRIOR TO PATCHING PATCH AND REPAIR EXISTING STUCCO. PRIOR TO PATCHING EXISTING STUCCO, AREAS FOULD BE SUBJECTED TO SOUND TRANSMISSION VIBRATION EVALUATION. MARKED AREAS ARE SUBJECT TO REMOVAL. AFTER DEFECTIVE STUCCO IS REMOVED, RESUBJECT AREA TO TEST. APPLY A NON-REWELLABLE BONDING AGENT OVER AS PER ASTM C932 SUCH AS LAMBERT ACRYLBOND.

KEYNOTES:

- MODIFIED BITUMEN ROOF SYSTEM OVER TAPERED RIGID INSULATION BOARD (R-30) ON MTL DECK PER FORM 506-2011. SEE MECHANICAL DWGS FOR ROOF DRAIN SPECIFICATIONS, LOCATIONS, SIZES, AND DETAILS.
- 2 1 5/16" INSULATED LAMINATED GLASS CURTAIN WALL SYSTEM. PROVIDE MTL FLASHING AT HEAD, JAMB AND SILL.
- (3) ALUM. SUN SHADES BY KAWNEER SEE SPECIFICATIONS
- CONC. SLAB: SEE STRUCTURAL DWGS FOR SIZE AND REINFORCEMENT. (OVER VAPOR BARRIER @ INT. FLOORS ON GRADE) PROVIDE COMPACT FILL WHERE REQUIRED BY STRUCTURAL DRAWNIGS.
- 5 2 1/2" THK EXTERIOR RUBBER FLOORING SEE SPECIFICATIONS SLOPE SUBSTRATE TO DRAIN.
- 6 FLORIDA KEYSTONE, PROVIDE STAINLESS STEEL ANCHORS AND EXPANSION BOLTS AS REQUIRED. MATCH EXISTING IN FINISH, COLOR AND PATTERN.
- RELOCATE SALVAGED DOOR. PROVIDE NEW THRESHOLD.
 REPLACE FLORIDA KEYSTONE AT JAMB AS REQUIRED.
- 8 RELOCATE SALVAGED WINDOW. REPLACE FLORIDA KEYSTONE AT JAMB AS REQUIRED.
- (9) CMU WALL W/ 5/8" THK SMOOTH STUCCO FINISH PAINTED (MATCH EXISTING IN FINISH AND COLOR). SEE STRUCTURAL DRAWINGS FOR THK, PILE LOCATIONS, FOOTING SIZES AND REINFORCEMENT.
- 10) PROVIDE MTL COPING TO MATCH EXISTING.
- 11) STEEL COLUMN; SEE STRUCTURAL DWGS FOR BASE PLATES, GROUT THK, ANCHORING DETAILS, GRADE BEAMS AND
- 12 ENTRANCE CANOPY WITH "Y" SHAPED COLUMN. SEE STRUCTURAL DRAWINGS.
- RECESSED SHADE POCKET WITH ROLLER BLIND AND ELECTRIC OPERATOR.
- 14) NEW STAIR WITH NON-SLIP NOSING, HANDRAILS AND GUARD RAILS SEE STRUCTURAL DRAWINGS AND STAIR DETAILS.
- (16) EXISTING FLORIDA KEYSTONE TO REMAIN UNLESS OTHERWISE NOTED.
- (17) NEW DOORS AT EXISTING WINDOW LOCATIONS. WIDEN OPENING AS RECUIRED FOR SCHEDULED DOOR. REPLACE FLORIDA KEYSTONE JAMBS/HEADS. PROVIDE STONE THRESHOLD FLUSH WITH EXISTING FINISH FLOOR.
- PROVIDE POWER AND INSTALL OWNER SUPPLIED MOTORIZED ROLLING PROJECTION SCREEN AND HOUSING

Architect

DAVID GAULD ARCHITECT, PLLC 337 Broome Street, New York, NY 10002

Tel 212- 627-0110

Issue Date 09/01/2017 AS BUILT

SOUTH AND EAST ELEVATIONS

SEAL & SIGNATURE

10'

SCALE 1/8"=1'-0" Sheet No. A2.01

DAVID B. GAULD LIC NO. AR92093

Exhibit 9m: Demolition Plan (Deinstallation Plan)



Boom lift



Crane

Exhibit 9m: Demolition Plan (Deinstallation Plan)





Exhibit 9m: Demolition Plan (Deinstallation Plan)



Flat Bed Truck

